

LOCATION PLAN


1:1250



THE SITE

SITE PLAN

1:500

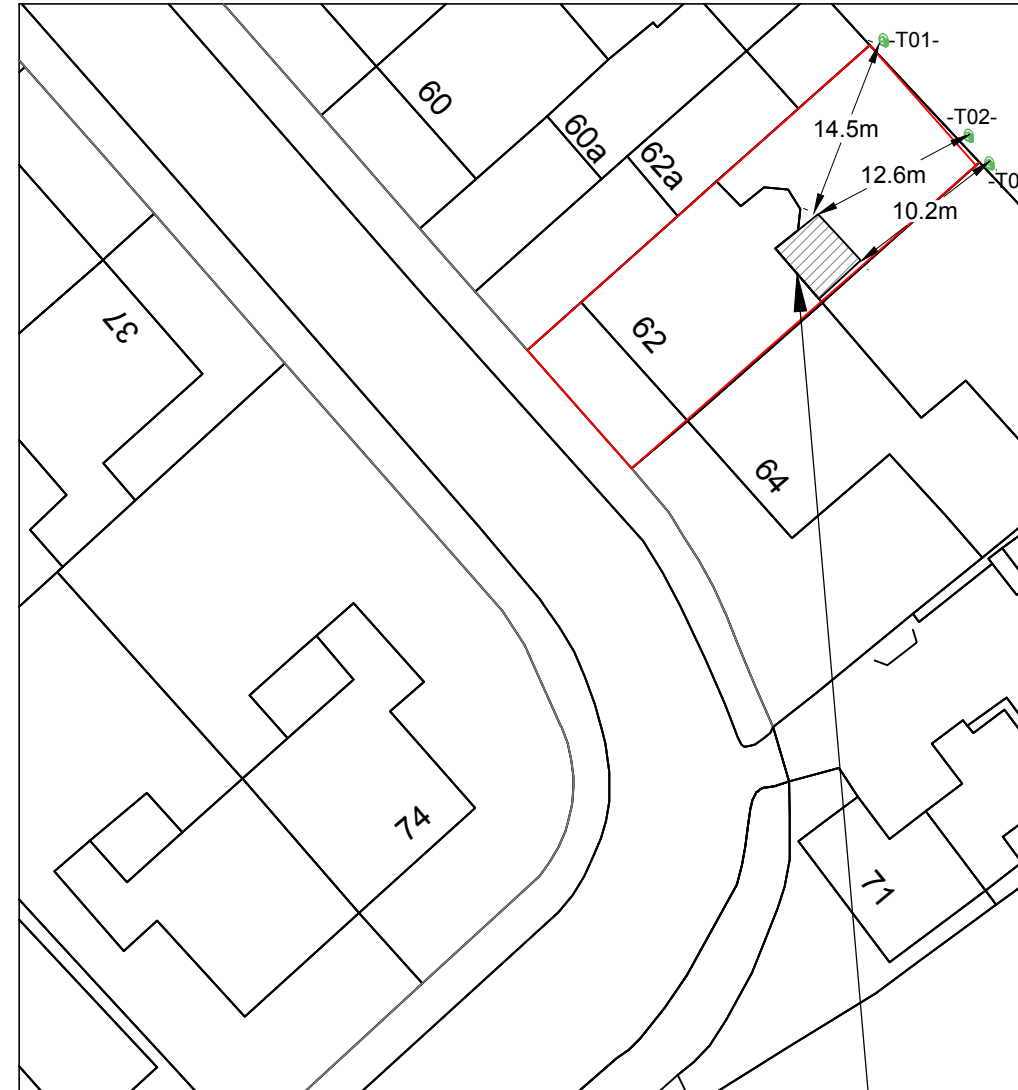

PROPOSED
CONSERVATORY

-T01-	Type: YEW	Distance: 14.5m	Height: 12 m
-T02-	Type: YEW	Distance: 12.6m	Height: 14m
-T03-Ash		Distance: 10.2 m	Height: 15m

- All dimensions in millimetres (mm) and levels in metres (m) unless noted otherwise.
- This drawing to be read in conjunction with all other relevant drawings and specification.
- All work to comply with the relevant British Standards, Codes of Practice and the Building Regulations.

Revisions:

Customer: Mr David Cheeseman
62 Menelik Road
London
NW2 3RH

Drawing Title:
Location and Site plan

Drawing No: 0265/PP/01	Contract No: EF0265AV
Scale: As Shown	Starting Date: 7 Feb 2017
Drawn: E.W.	Size: A3
	Revision: .
	Ref No: .

© Crown copyright. All rights reserved.
License numbers 010031673 and 100042205

