



NOTE: BASEMENT REFUSE COLLECTION HOLDING AREA TO BE CONFIRMED BY LBC HIGHWAYS

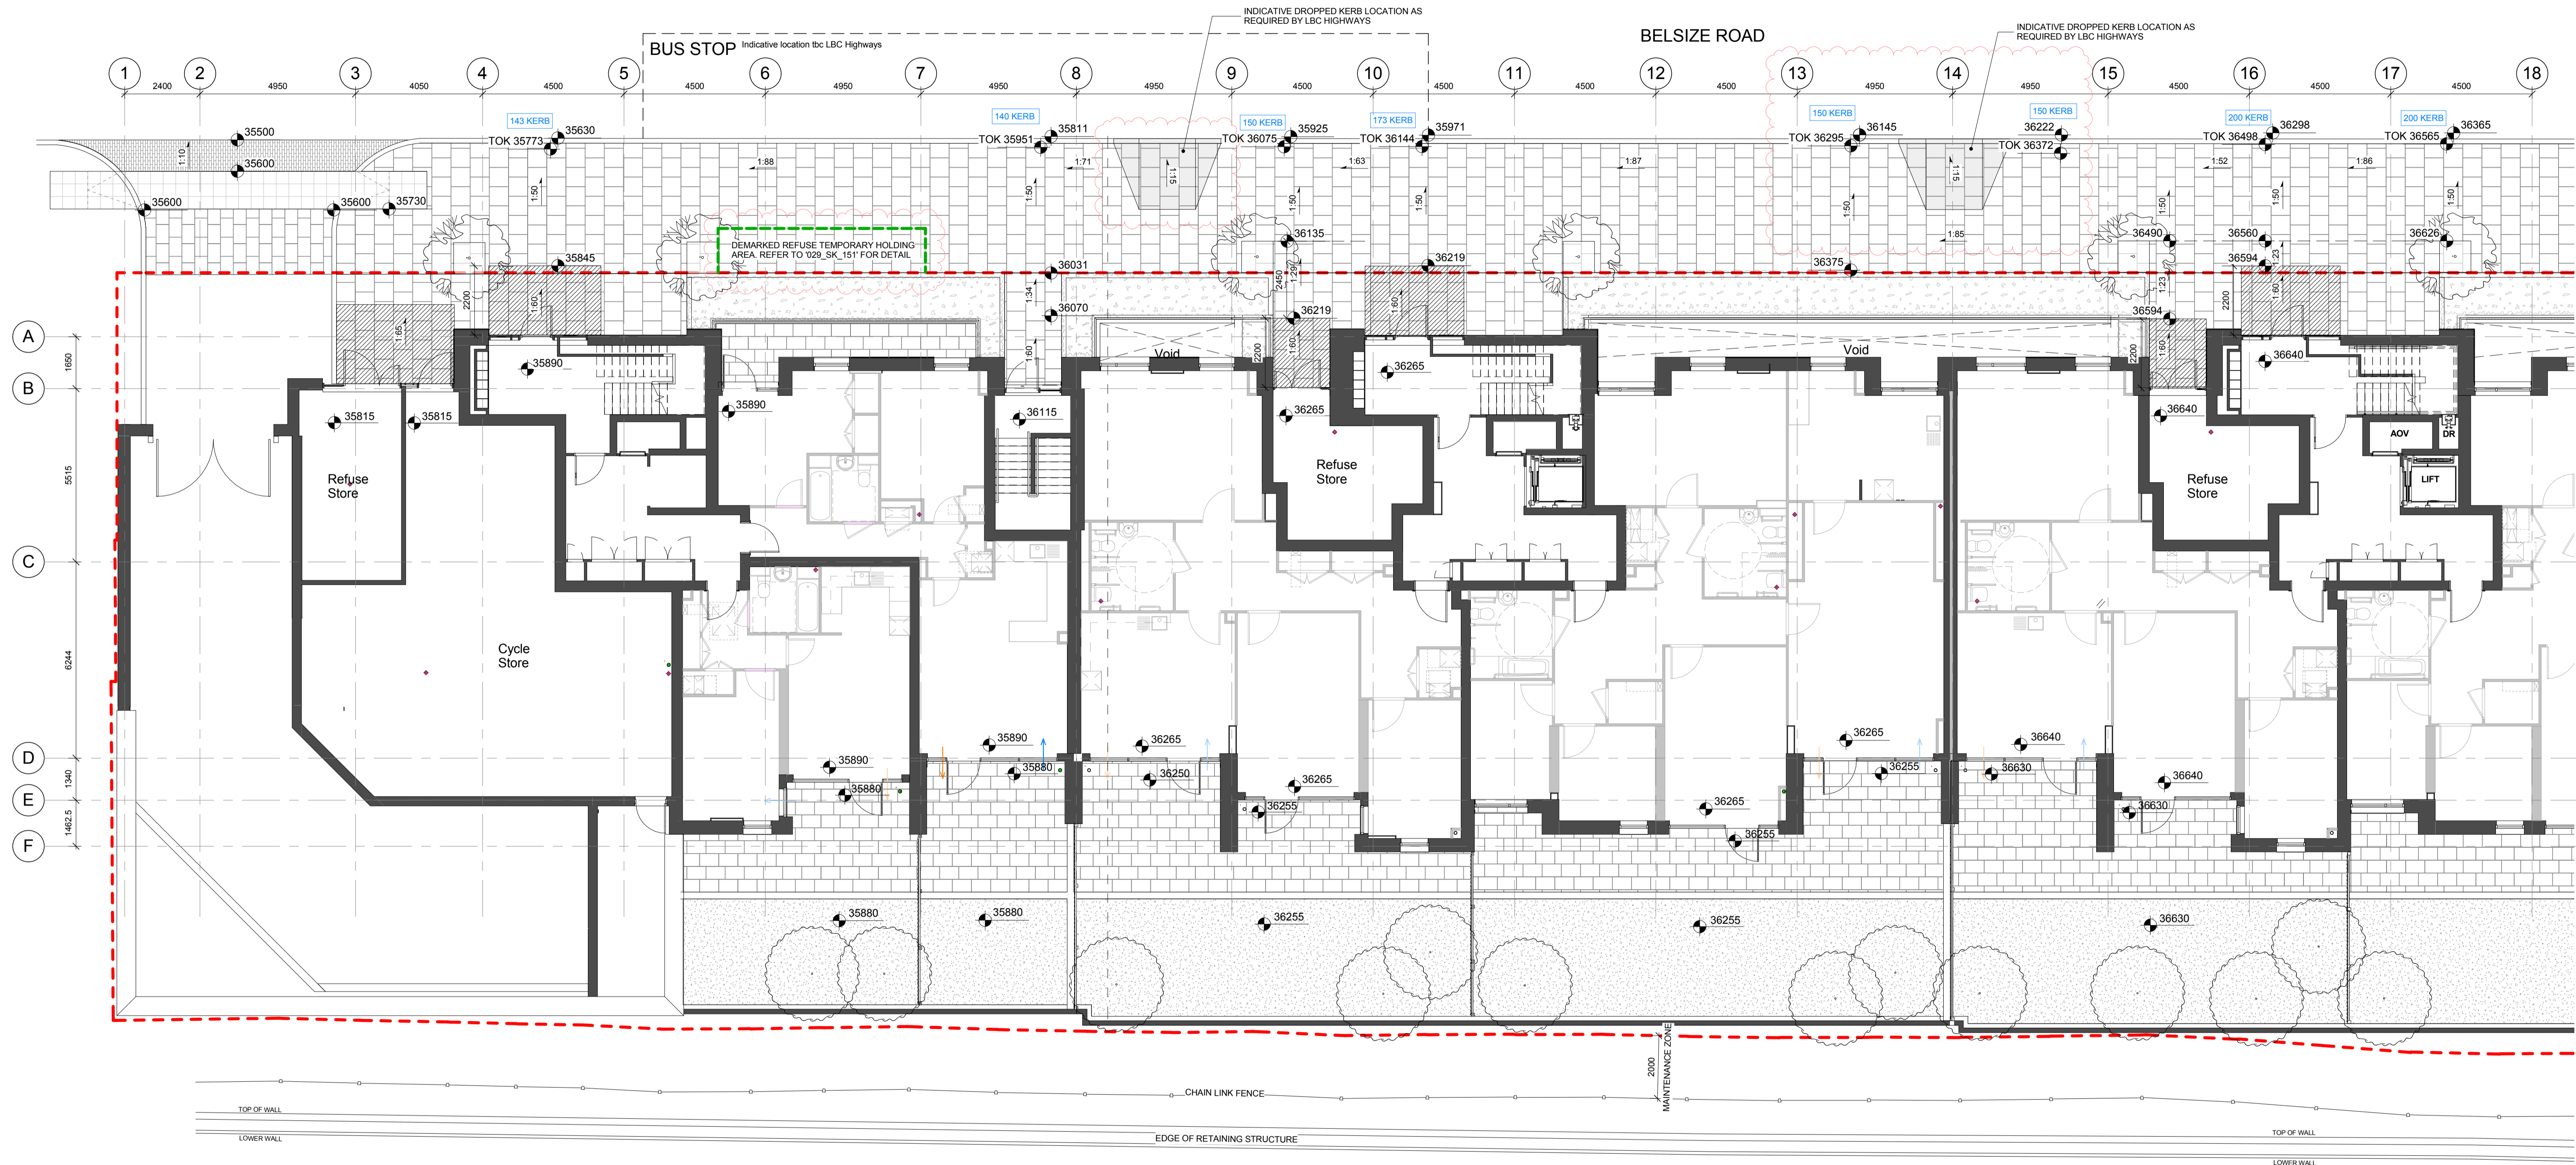


1 SITE PLAN L0 - Blocks A-C
1 : 100

 

GENERAL NOTES
This drawing is copyright of PTE architects
Use figured dimensions only. DO NOT SCALE.
All dimensions are in millimetres unless noted otherwise
All levels are in metres above ordnance datum unless noted otherwise
This drawing must be read in conjunction with all other relevant drawings and specifications from the Architect and other consultants

SETTING OUT NOTES
All setting out to be confirmed on site prior to construction - any discrepancy must be immediately reported to the Architect.
All setting out to face of structure or to grid.
All partitions set out to studwork or structure.
For setting out and specification of M&E services refer to M&E Consultants documents.
For setting out and specification of structure refer to Structural Engineer's documents.

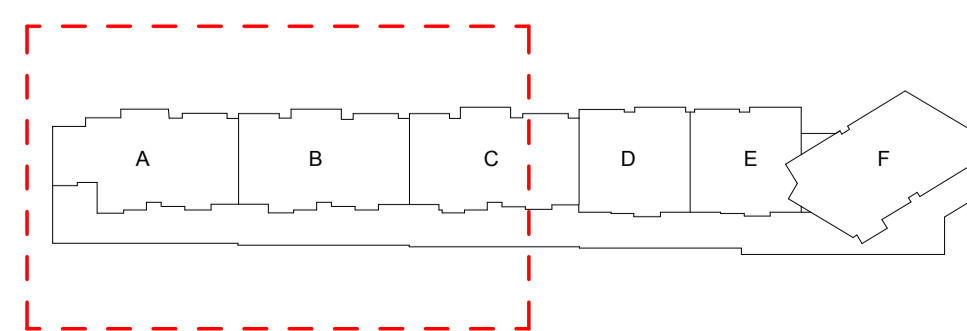

LEGEND

- Site Boundary - 2m from chain link fence along railway
- Fall
- Area of level landing - max incline towards entrance 1:60 with max crossfall of 1:50
- Chain link fence from survey

36456 Spot height
TOK Top of kerb

150 KERB Height of kerb - max 200mm
Note: dropped kerb requirements for refuse collection tbc by LBC Highways

rev	date	description	dm	aud
C	06/02/17	LEVEL 3 CONSTRUCTION, DROPPED KERBS ADDED WITH SURROUNDING LEVELS AMENDED TO SUIT, REFUSE HOLDING AREA INDICATED	AL	DB
B	07/10/16	CONSTRUCTION ISSUE, CROSSFALLS AND KERB HEIGHT UPDATED TO REFLECT COMPLIANT ARRANGEMENT AS DESCRIBED SK_005 ISSUED 19/04/16; FALLS AND LEVEL LANDINGS INDICATED. RAILWAY BOUNDARY UPDATED TO LATEST SURVEY. LEGEND UPDATED.	DB	DPD
A	15/02/16	REVISED LEVEL 1 PRELIMINARY DRAWING ISSUE: ISSUED FOR CO-ORDINATION AND CLIENT SIGN OFF.	DB	DPD
/	17/11/15	LEVEL 1 PRELIMINARY DRAWING ISSUE: ISSUED FOR CO-ORDINATION AND APPROVAL	JM	DPD

LEVEL 3 FOR CONSTRUCTION

Diespeker Wharf
38 Graham Street
London N1 8JX
020 7336 7777
forename.surname@ptea.co.uk
@ptearchitects
www.pollardthomasedwards.co.uk

**Pollard
Thomas
Edwards**

project	job number	drawn	audited	scale	date
ABBEY AREA PHASE 1	15-029	JP	DPD	1 : 100@A1	NOV 15

drawing number	revision
029_L(00)_001	C