

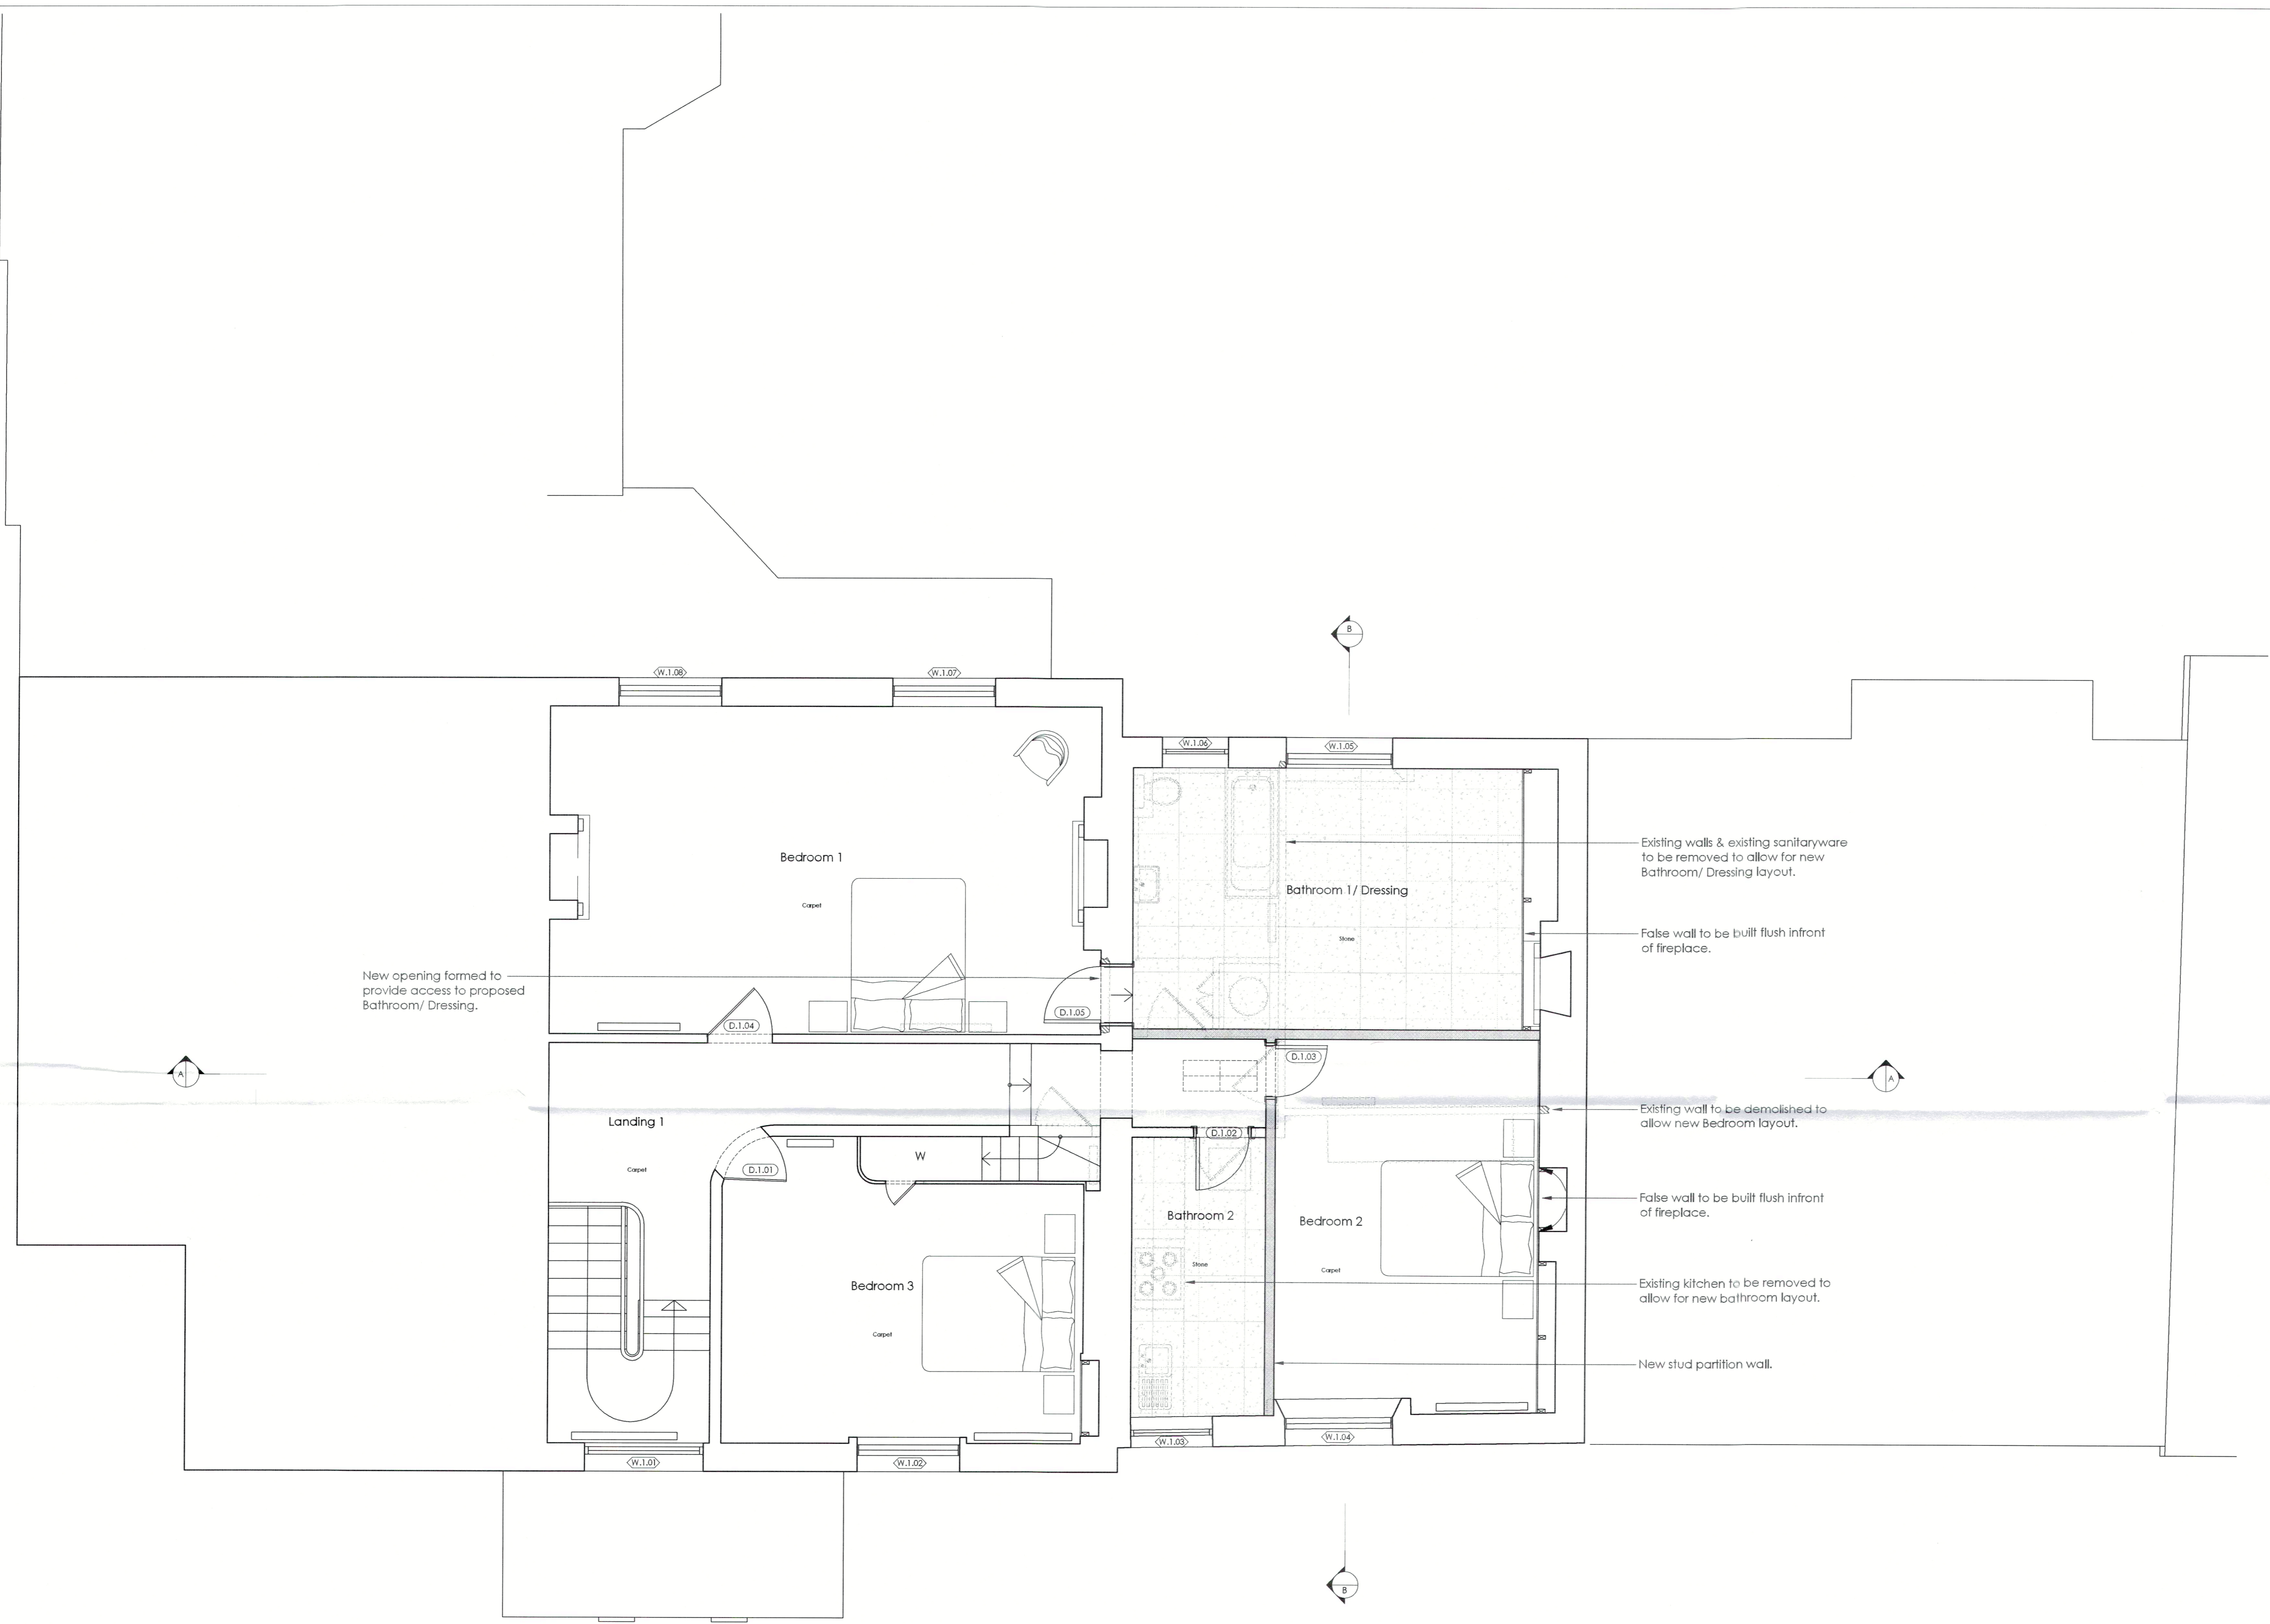


- NOTES
- All dimensions and levels are to be checked on site by the Main Contractor before work commences. The Architect is to be informed immediately of any discrepancies.
 - Do not scale this drawing, use written dimensions only.
 - Larger scale drawings are to be used over smaller scale drawings.
 - All dimensions are in millimetres unless otherwise stated.
 - If in doubt ask.
- © Copyright of Hill Mitchell Berry Architects.

Rev	Date	Notes

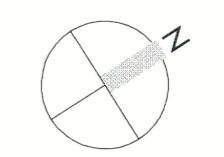

First Floor Plan 1:50

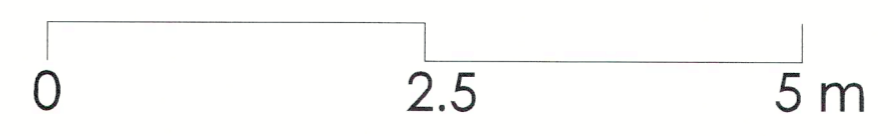

Status
PLANNING

Project 3 Greville Place
London
NW6 5JP

Client -

Title Proposed
First Floor
Plan

Scale 1:50 @ A1 Drawn by DG

Date June 2016

Drawing Number 1433-P103 Revision .

MITCHELL BERRY
ARCHITECTS

THE STUDIO · 9 STRATFORD ROAD · LONDON · W8 6RF
TEL 020 7938 4358
EMAIL studio@mitchellberryarchitects.co.uk