

- NOTES:
- DO NOT SCALE FROM THIS DRAWING
 - ALL DIMENSIONS ARE IN METERS UNLESS OTHERWISE SPECIFIED
 - TO BE CONSTRUCTED IN ACCORDANCE WITH BRITISH STANDARDS
 - ALL MEASUREMENTS ARE SUBJECT TO CONFIRMATION BY THE CONTRACTOR DURING THE WORKS ON SITE.
 - THIS DRAWING IS TO BE READ IN CONJUNCTION WITH ALL RELEVANT ARCHITECTURAL AND ENGINEER DRAWINGS AND SPECIFICATIONS
 - THIS DRAWING IS A CONCEPT LAYOUT NOT FOR CONSTRUCTION PURPOSES

REV.	DATE	COMMENTS

PROJECT:
71A DARTMOUTH PARK ROAD

CLIENT:



ARCHITECTURAL DRAWINGS


DRAWING NO. A100	REVISION NO. 00
------------------	-----------------

DRAWING
EXISTING GROUND FLOOR PLAN


APPROVED BY
DRAWN BY

SCALE 1/50@A3
DATE: JANUARY 2015

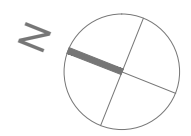 

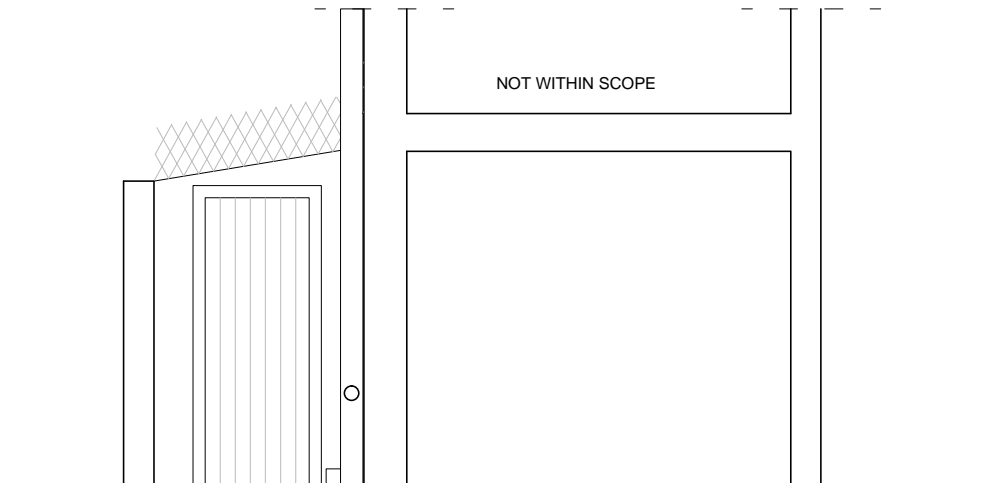

ELEVATION A

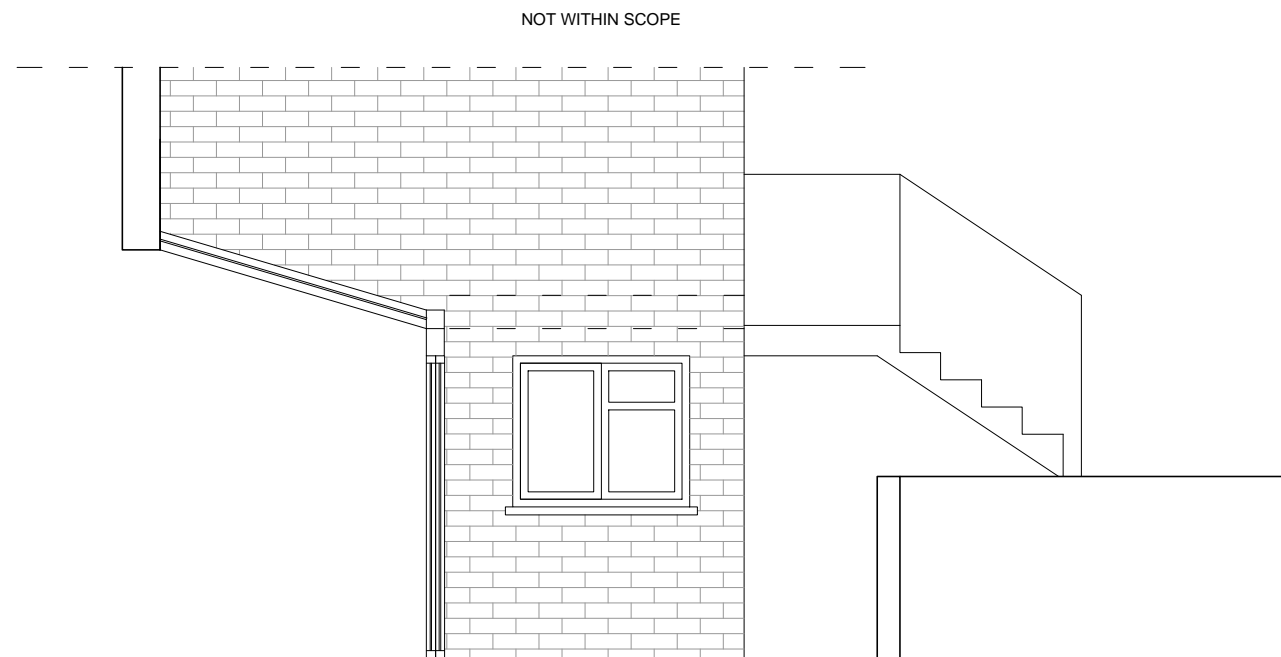

ELEVATION B

NOTES:

- DO NOT SCALE FROM THIS DRAWING
- ALL DIMENSIONS ARE IN METERS UNLESS OTHERWISE SPECIFIED
- TO BE CONSTRUCTED IN ACCORDANCE WITH BRITISH STANDARDS
- ALL MEASUREMENTS ARE SUBJECT TO CONFIRMATION BY THE CONTRACTOR DURING THE WORKS ON SITE.
- THIS DRAWING IS TO BE READ IN CONJUNCTION WITH ALL RELEVANT ARCHITECTURAL AND ENGINEER DRAWINGS AND SPECIFICATIONS
- THIS DRAWING IS A CONCEPT LAYOUT NOT FOR CONSTRUCTION PURPOSES

REV.	DATE	COMMENTS

PROJECT:
71A DARTMOUTH PARK ROAD

CLIENT:

ARCHITECTURAL DRAWINGS

DRAWING NO: **A110** REVISION NO: **R1**

DRAWING
EXISTING ELEVATION A - A'
EXISTING ELEVATION B- B'

APPROVED BY


DRAWN BY

SCALE 1/50@A3

DATE: FEB.2017

NOTES:

- 1. DO NOT SCALE FROM THIS DRAWING
- 2. ALL DIMENSIONS ARE IN METERS UNLESS OTHERWISE SPECIFIED
- 3. TO BE CONSTRUCTED IN ACCORDANCE WITH BRITISH STANDARDS
- 4. ALL MEASUREMENTS ARE SUBJECT TO CONFIRMATION BY THE CONTRACTOR DURING THE WORKS ON SITE.
- 5. THIS DRAWING IS TO BE READ IN CONJUNCTION WITH ALL RELEVANT ARCHITECTURAL AND ENGINEER DRAWINGS AND SPECIFICATIONS
- 6. THIS DRAWING IS A CONCEPT LAYOUT NOT FOR CONSTRUCTION PURPOSES

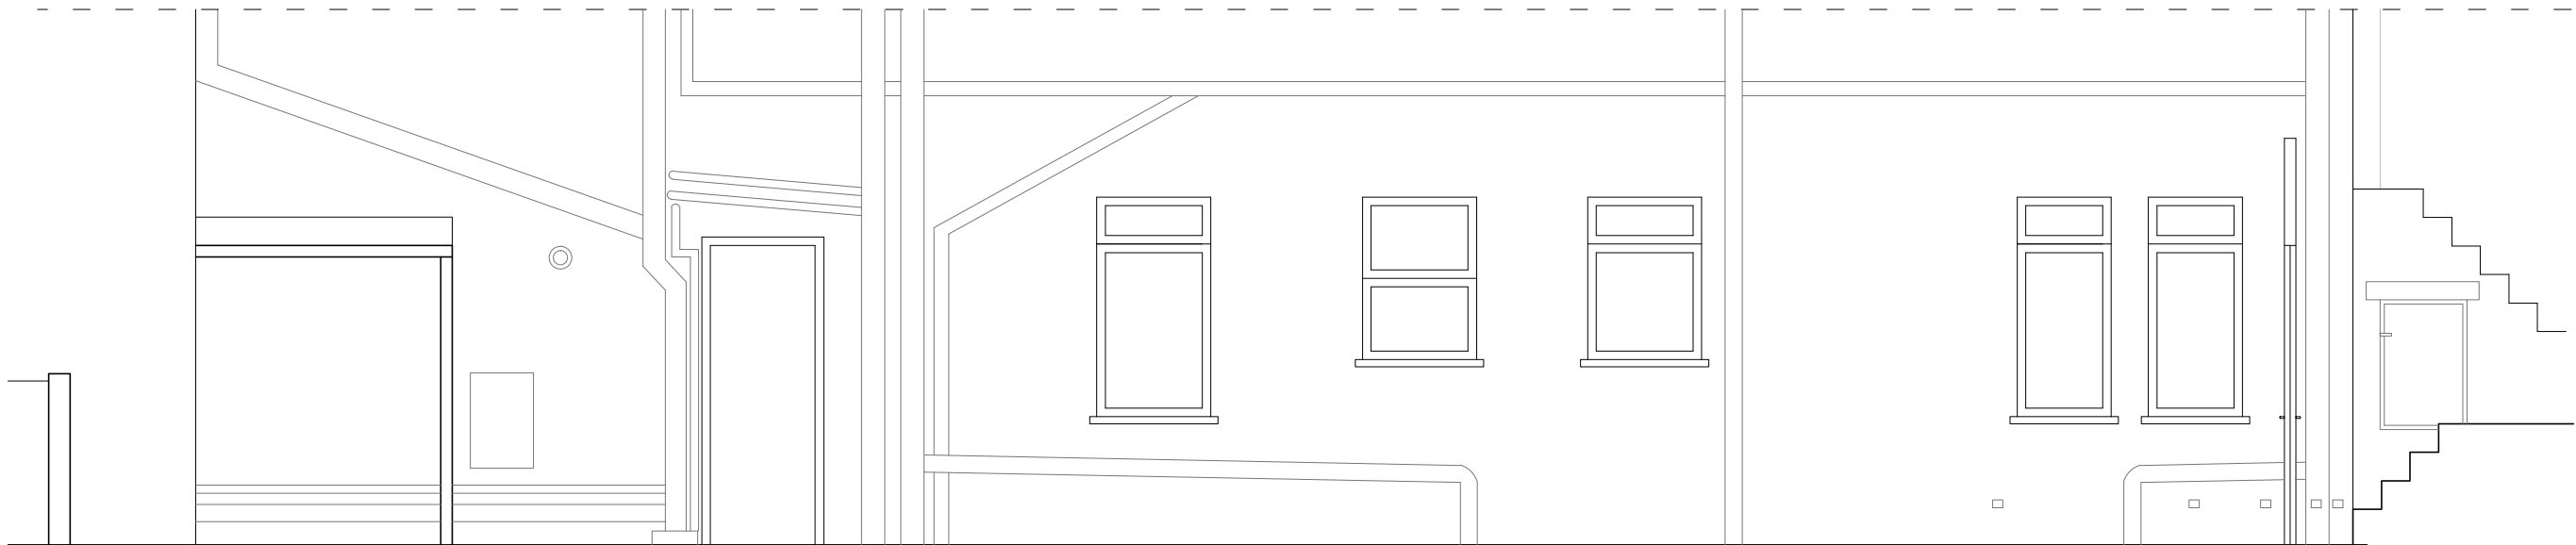

SECTION B

REV.	DATE	COMMENTS

PROJECT:
71A DARTMOUTH PARK ROAD

CLIENT:

ARCHITECTURAL DRAWINGS

DRAWING NO:	A111	REVISION NO:	00
-------------	------	--------------	----

DRAWING
EXISTING SECTION B

APPROVED BY

DRAWN BY

SCALE 1/50@A3

DATE: JANUARY 2015