

| Second Floor Existing | Second Floor Proposed | Cornice | Ceiling | Skirting | Architrave | Doors | Windows | Floors See DWG 1433-P104 | Misc. |
|-----------------------|-----------------------|--------------------------|--------------------------|--|--------------------------|--------------------------|--------------------------|--------------------------|-------|
| Hallway | Landing 2 | No proposed alterations. | No proposed alterations. | No proposed alterations. | No proposed alterations. | No proposed alterations. | No proposed alterations. | No proposed alterations. | |
| Office | Bedroom 5 | No proposed alterations. | No proposed alterations. | No proposed alterations. | No proposed alterations. | No proposed alterations. | No proposed alterations. | No proposed alterations. | |
| Bedroom | Bedroom 4 | No proposed alterations. | No proposed alterations. | No proposed alterations. | No proposed alterations. | No proposed alterations. | No proposed alterations. | No proposed alterations. | |
| Bathroom | Bathroom 3 | No proposed alterations. | No proposed alterations. | Existing retained, repaired & reused where possible. | No proposed alterations. | No proposed alterations. | No proposed alterations. | No proposed alterations. | |


A1 Sheet Size

NOTES


- All dimensions and levels are to be checked on site by the Main Contractor before work commences. The Architect is to be informed immediately of any discrepancies. Do not scale this drawing, use written dimensions only.
- Larger scale drawings are to be used over smaller scale drawings.
- All dimensions are in millimetres unless otherwise stated.
- If in doubt ask.

© Copyright of Hill Mitchell Berry Architects.



| Rev | Date | Notes |
|-----|------|-------|
| | | |

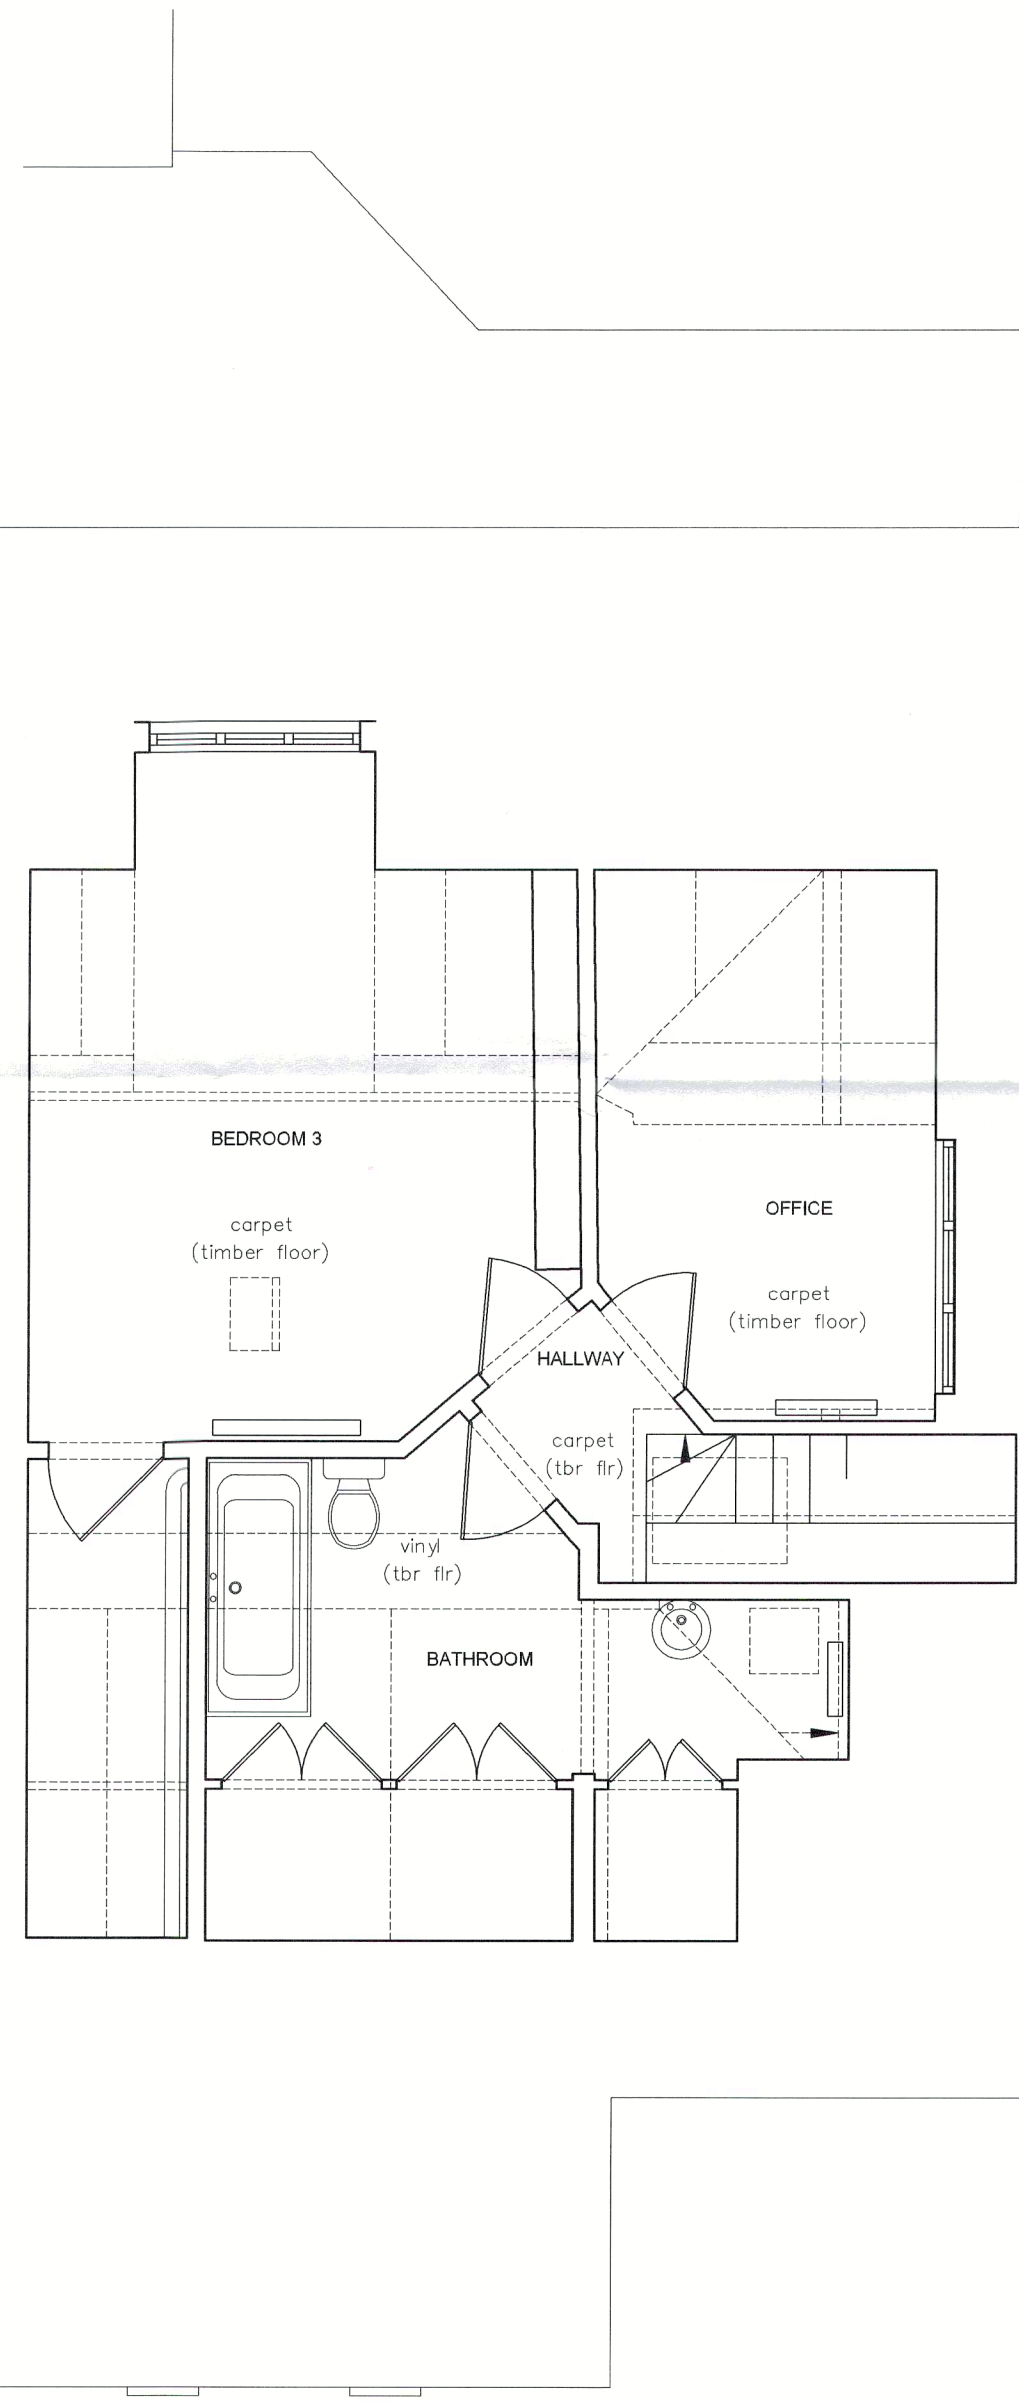

Existing Second Floor Plan
1:50

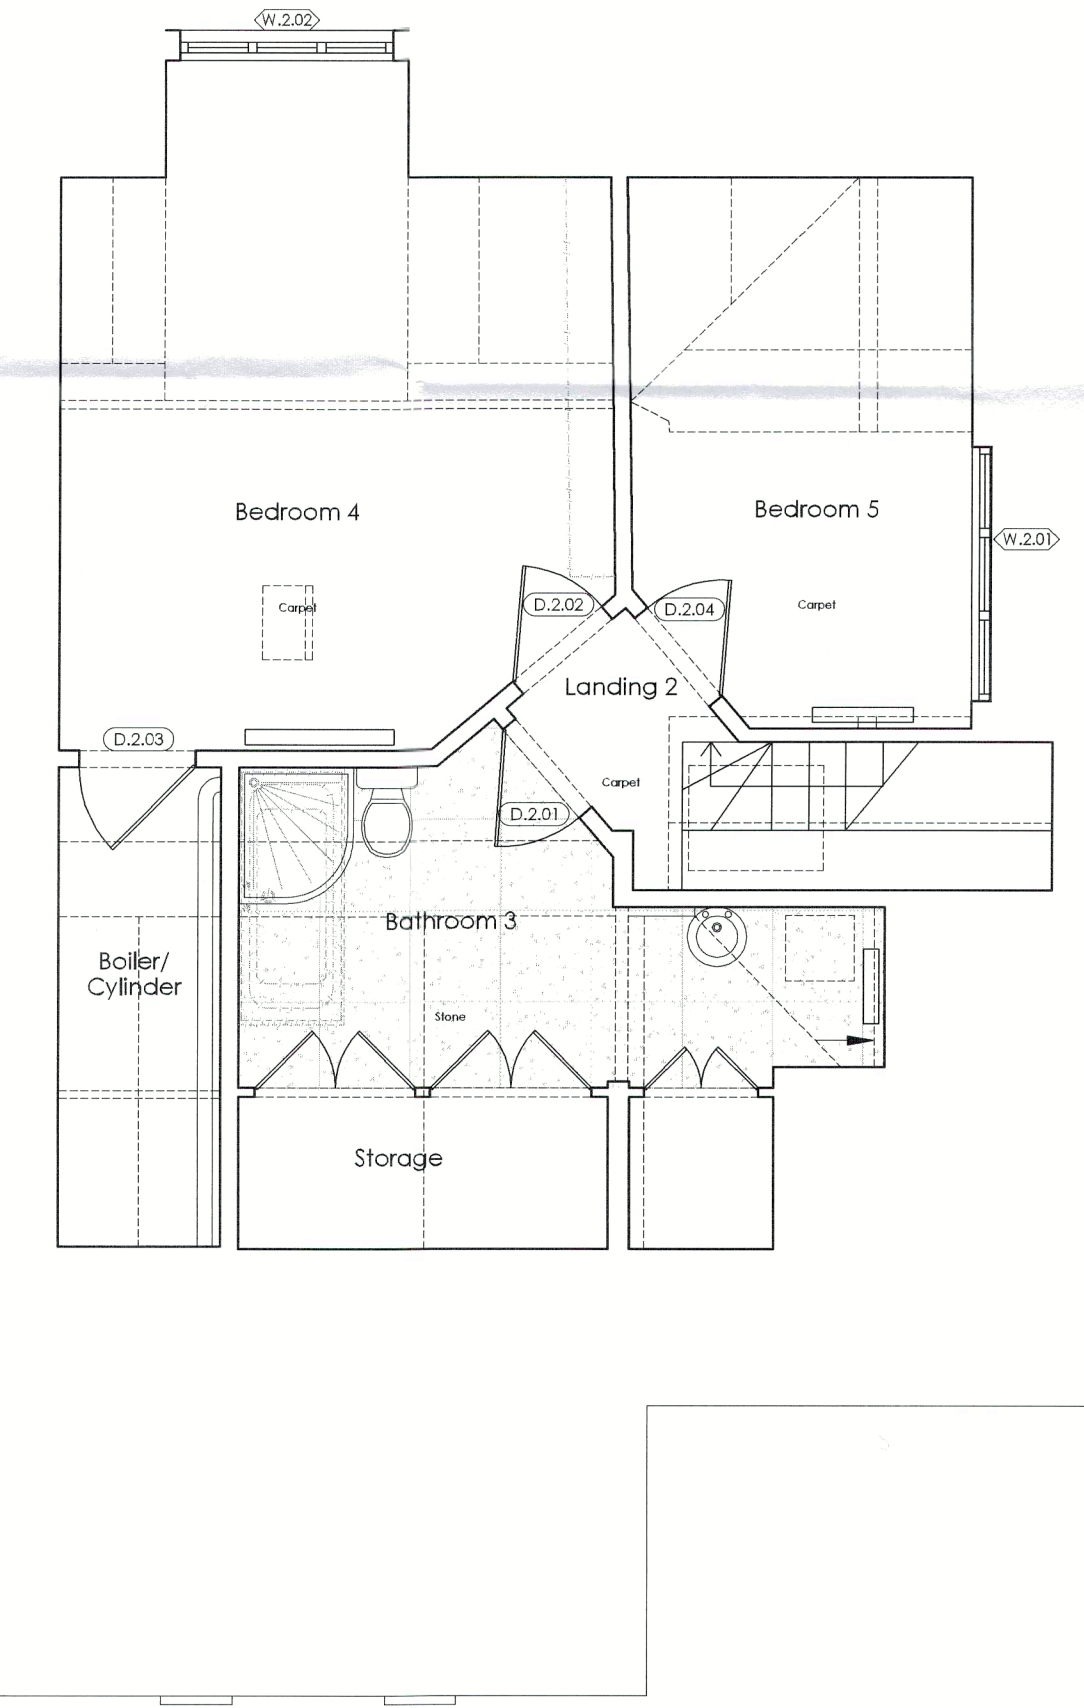

Proposed Second Floor Plan
1:50

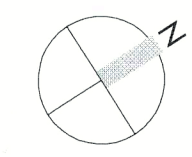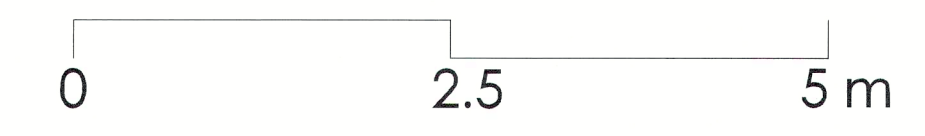

| | | | |
|----------------|--|----------|----|
| Status | | PLANNING | |
| Project | 3 Greville Place London NW6 5JP | | |
| Client | - | | |
| Title | Second Floor Plan Alteration Schedule | | |
| Scale | 1:50 @ A1 | Drawn by | AC |
| Date | July 2016 | | |
| Drawing Number | 1433-P153 | Revision | . |

HILL MITCHELL BERRY
ARCHITECTS

THE STUDIO - 9 STRATFORD ROAD - LONDON - W8 6RF
TEL 020 7938 4358 - FAX 020 7376 1242
EMAIL studio@hmb-architects.co.uk

FORMERLY - EDWARD HILL PARTNERSHIP -