




Panasonic N45 Photovoltaic Cell
798mm x 1590mm
Surface area: 1.26m² or direct equivalent

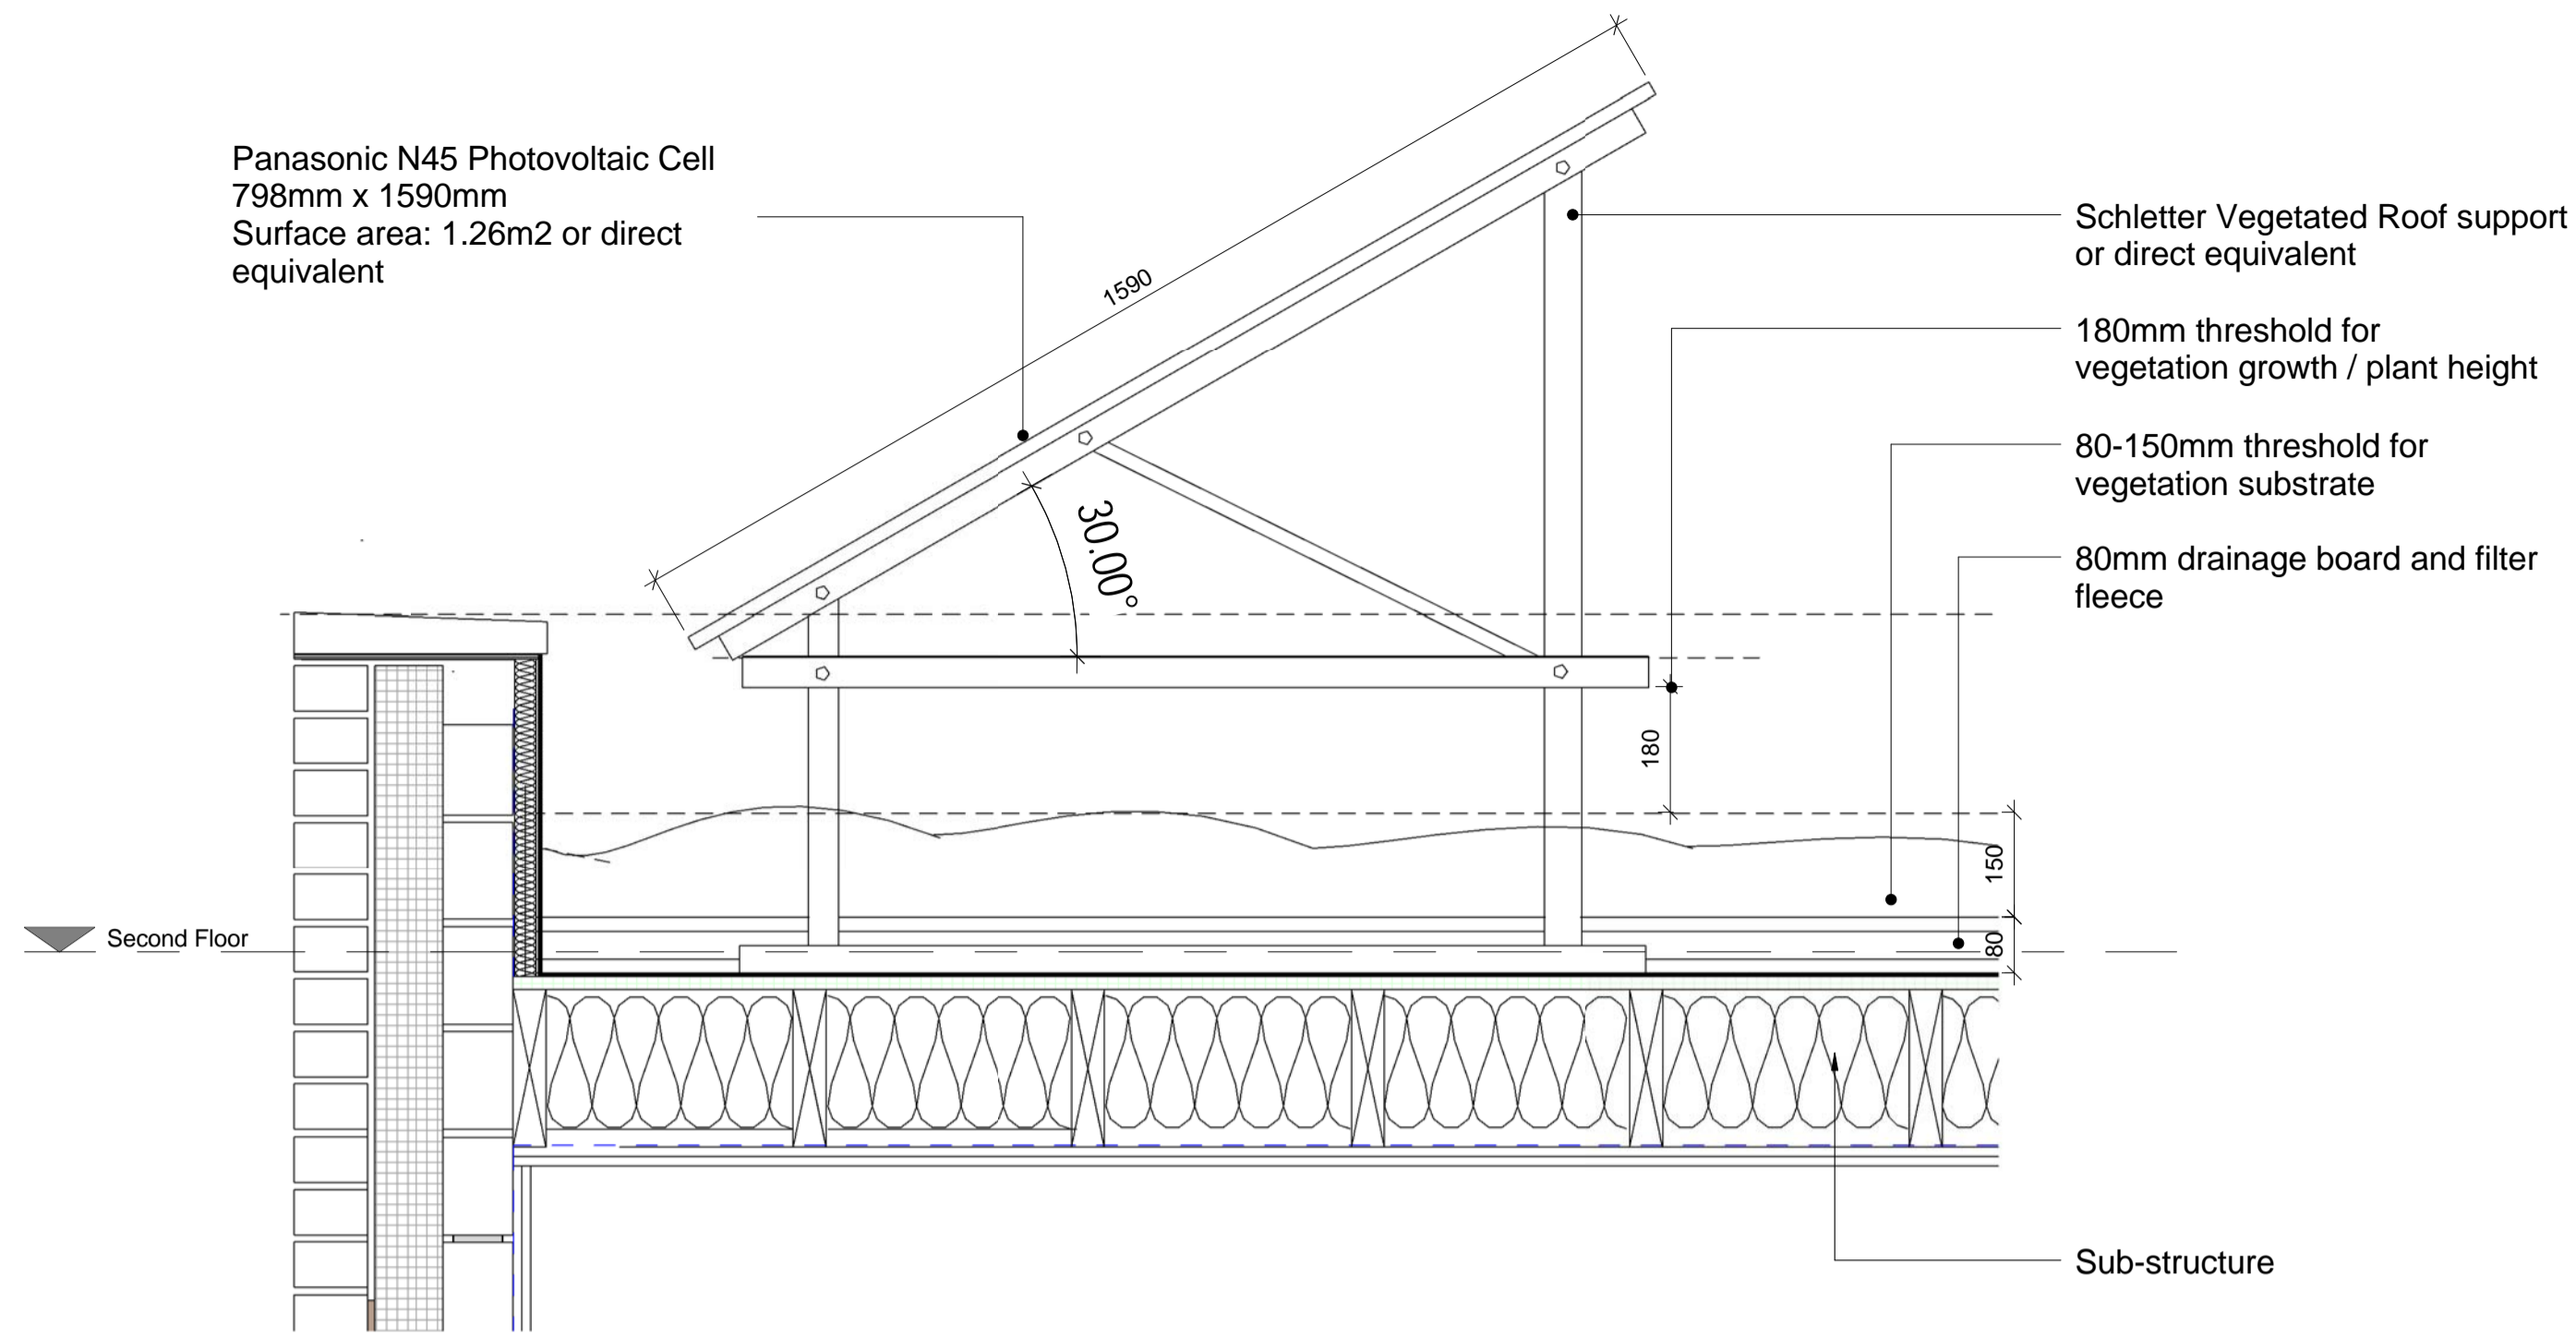

1 PV PANEL DETAIL SECTION MOUNTED OVER LIVING ROOF
1 : 10

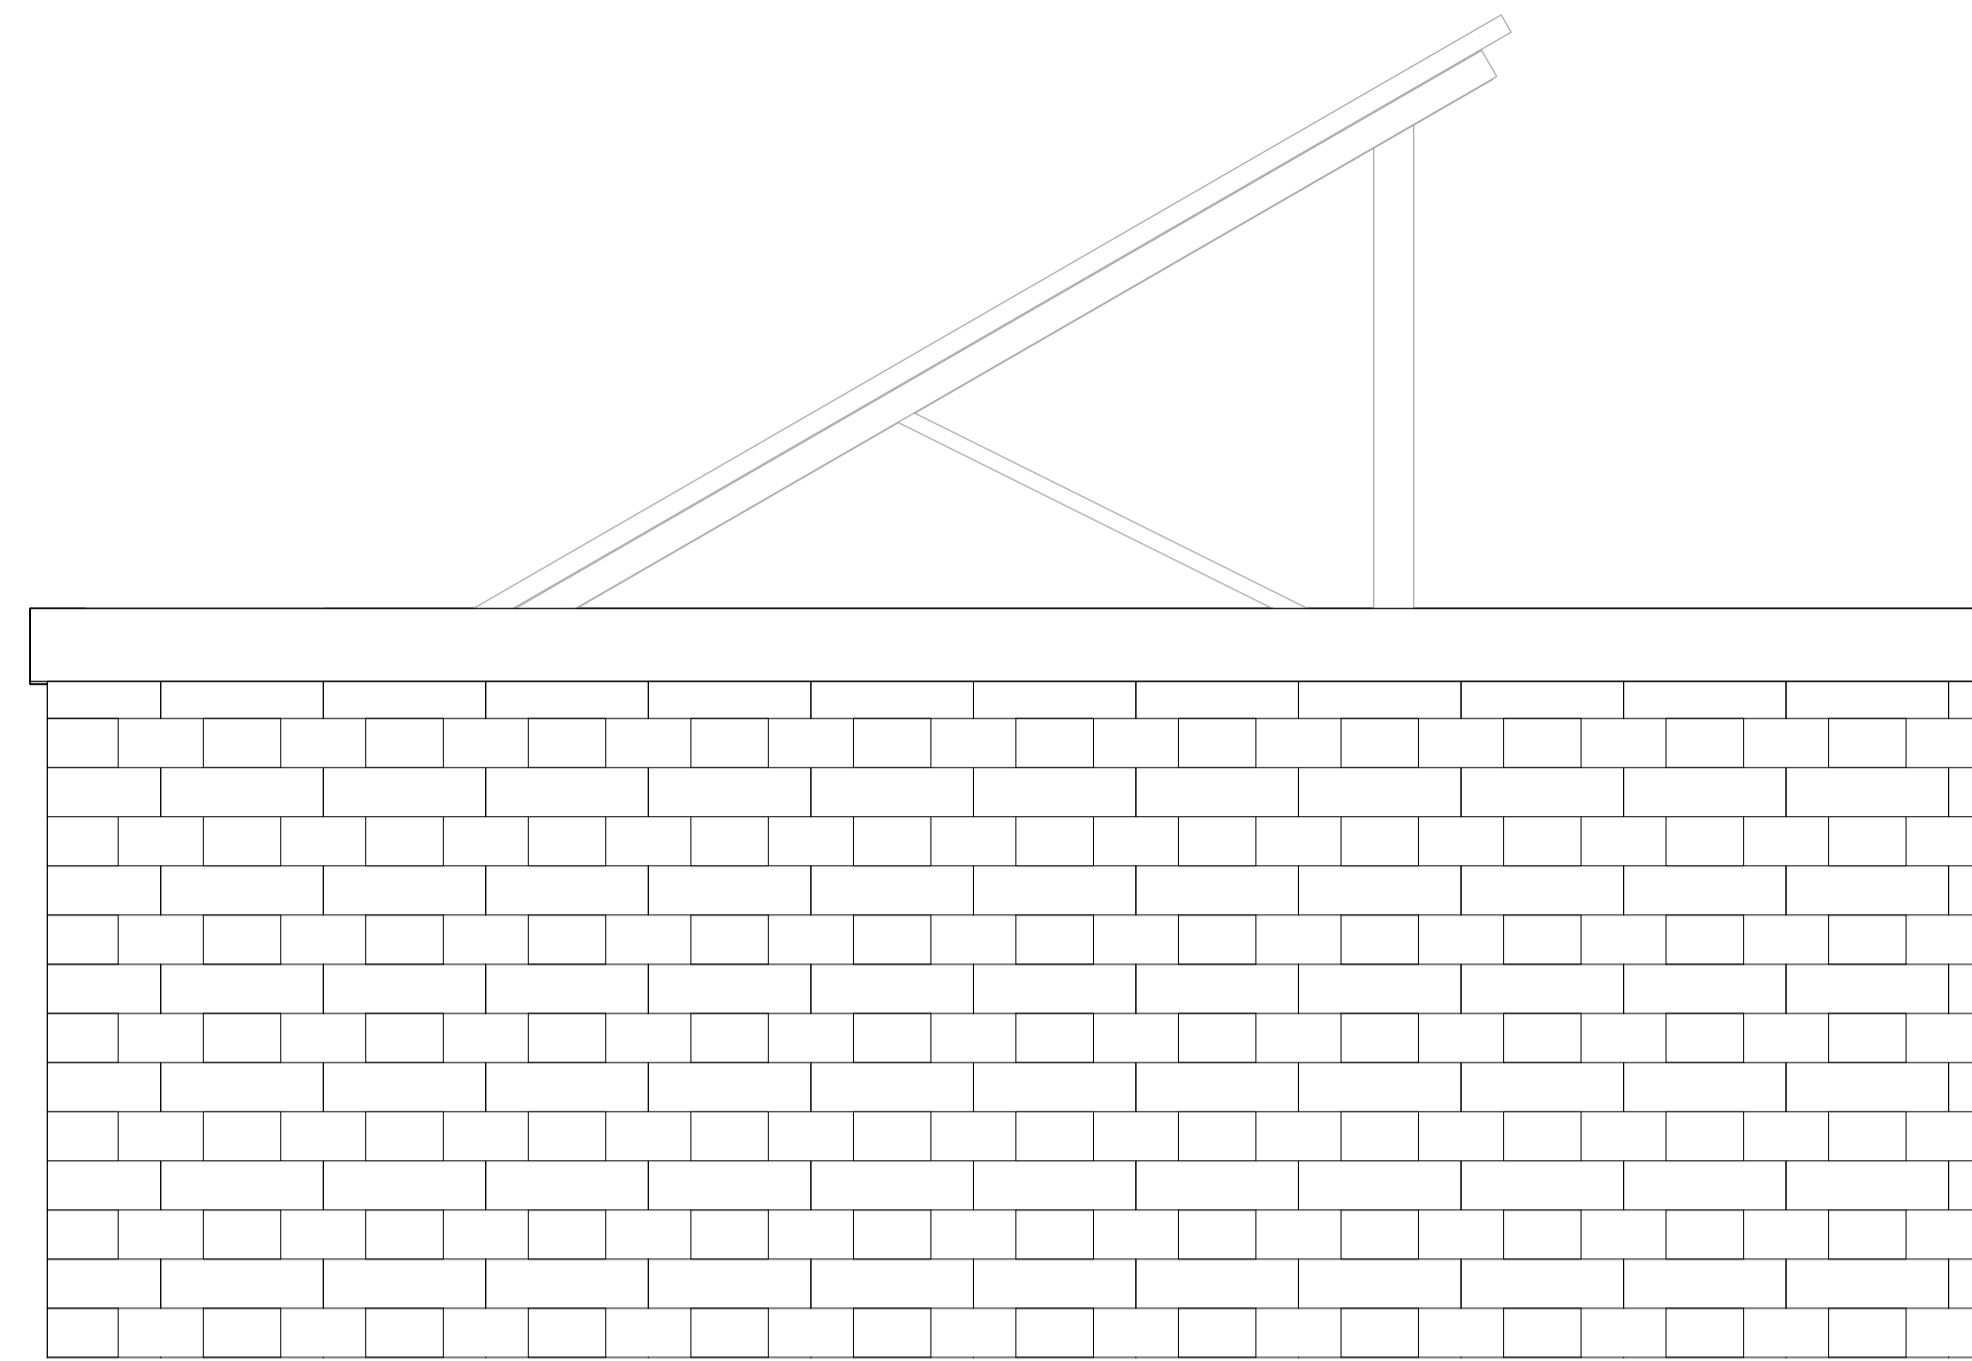

2 SOUTH FACADE ELEVATION (FACING WEST END LANE) - DETAIL
1 : 10

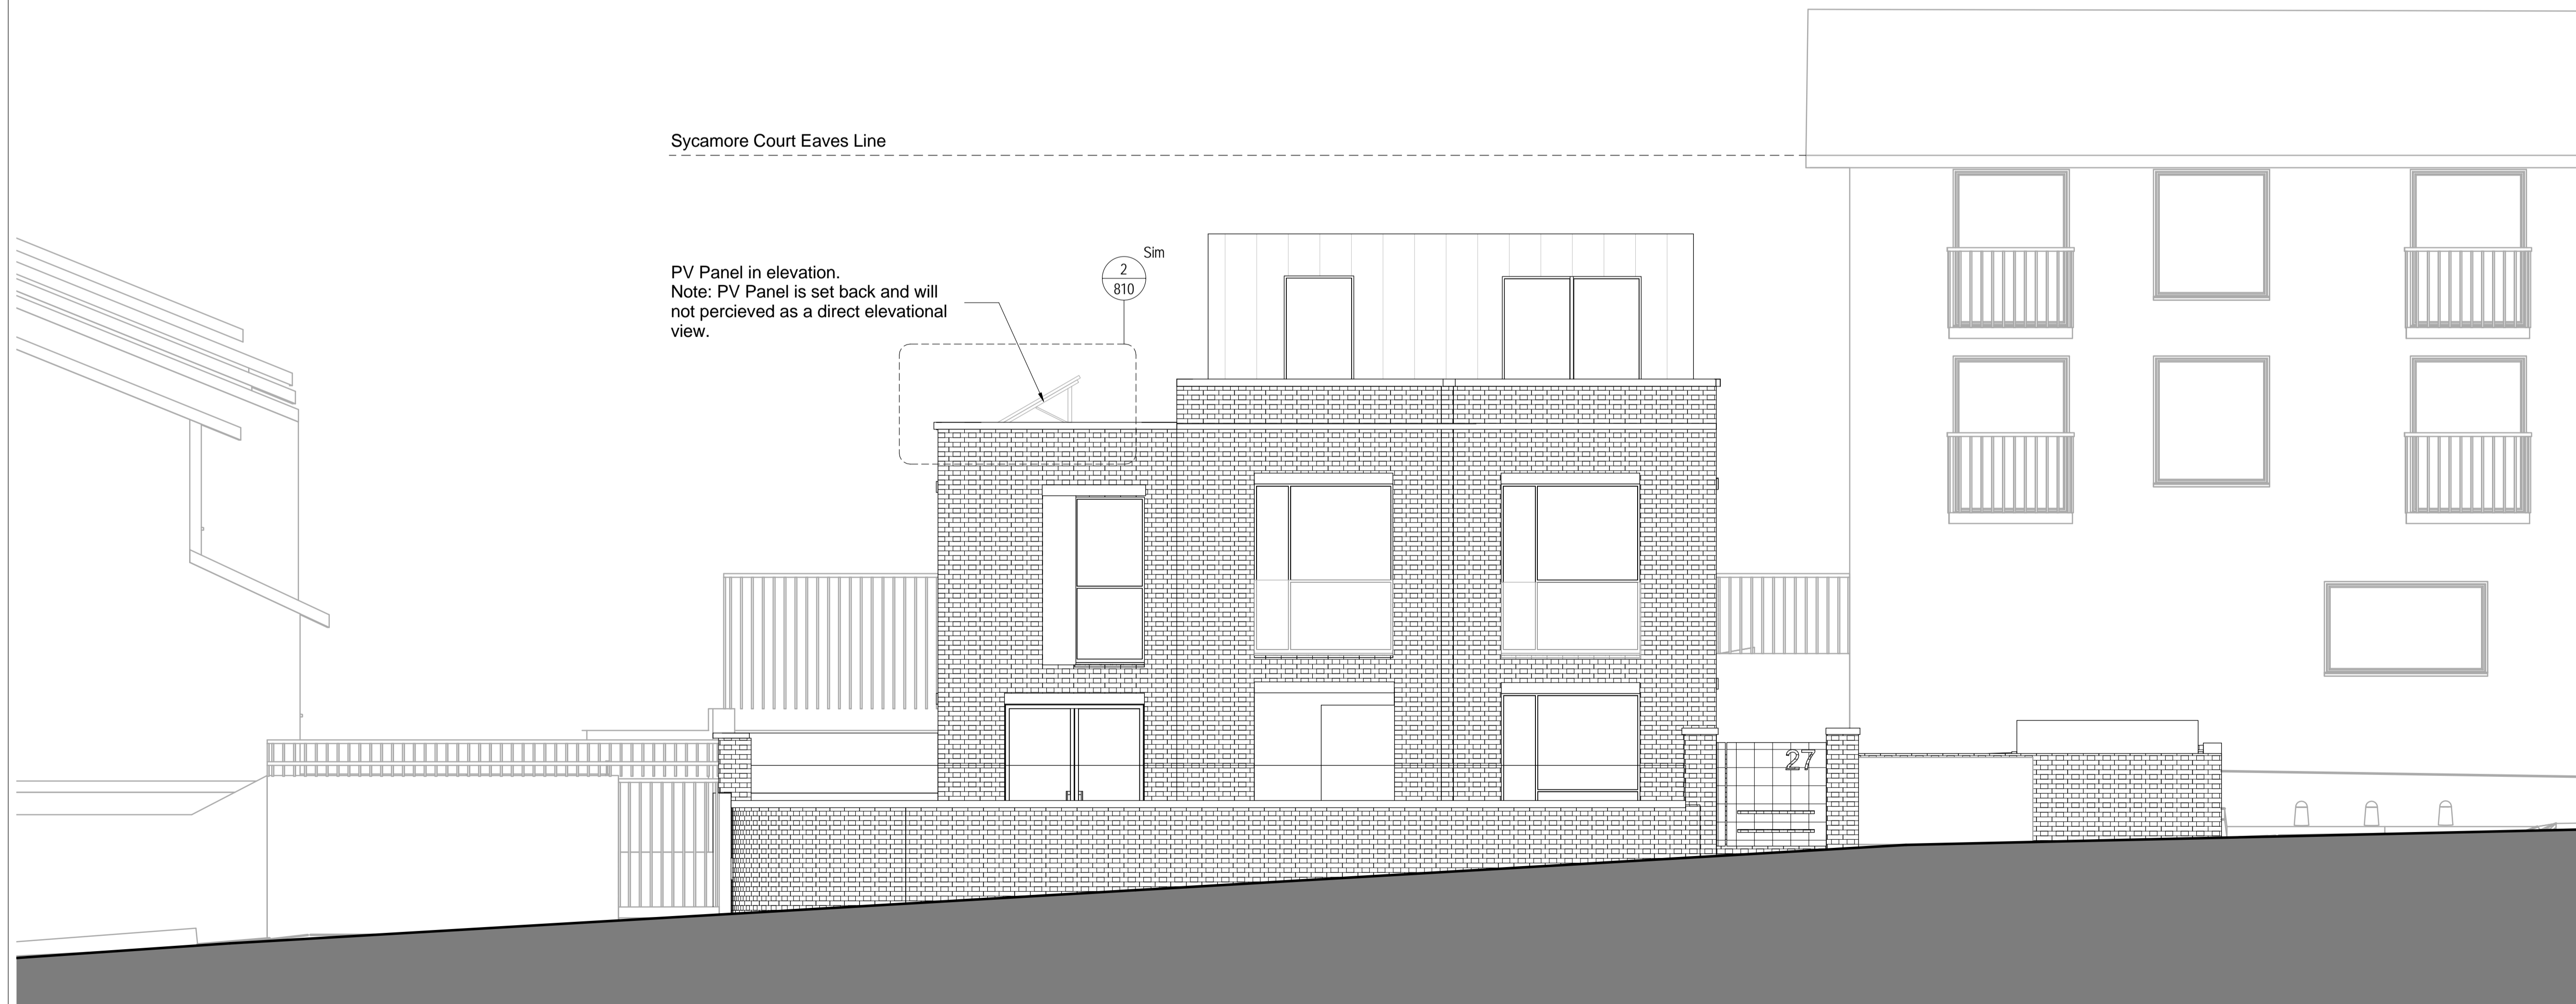

3 SOUTH ELEVATION FACING WEST END LANE
1 : 50

Do not scale dimensions.
All dimensions are in millimetres unless noted otherwise.
StreetPlot Ltd. shall be notified in writing of any discrepancies.

A 080217 Planning PB PB

Rev Date Notes Issued Insp By By

Project

Garages to the south of 27a West End Lane

Status

PLANNING

Drawing Title

PV Panel Detail

Drawing Number Revision

1000-810 A

Scale Creation Date

1:10 / 1:50 @ A1 02/08/17

StreetPlot Ltd
Unit 1.25 East London Works
75 Whitechapel Road
London
E1 1DU

+44 (0)20 3817 9008
info@streetplot.co.uk
www.streetplot.co.uk

STREETPLOT