




EXISTING ROOF PLAN

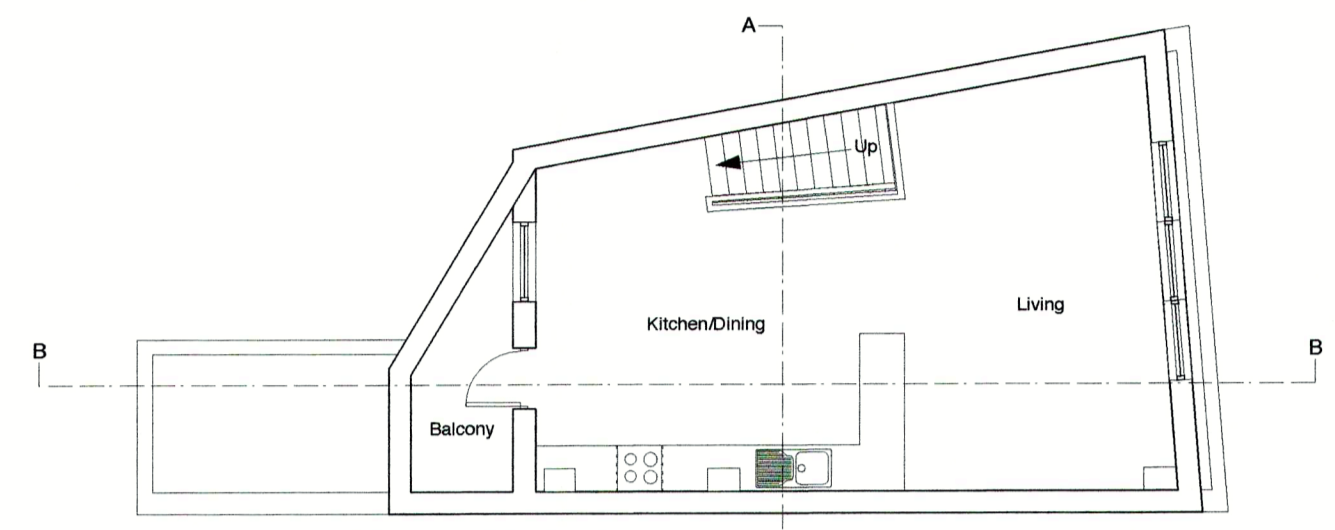


EXISTING FOURTH FLOOR PLAN

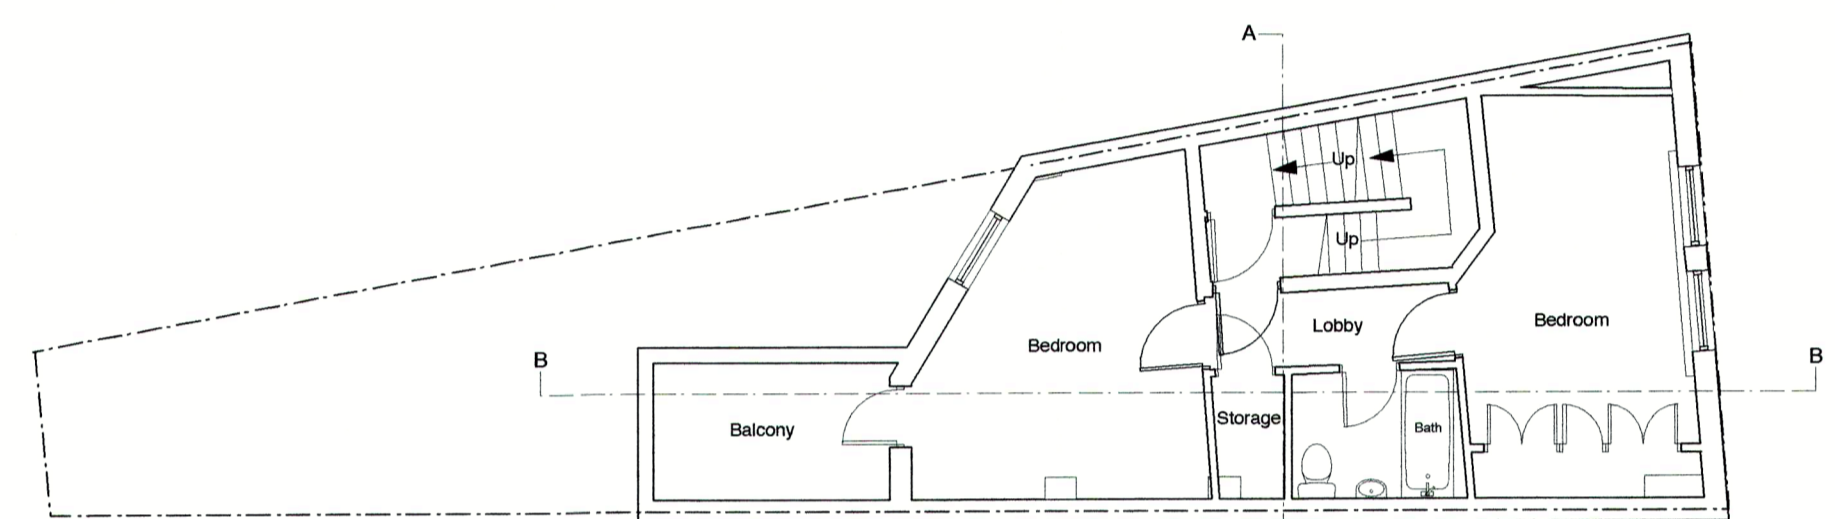


EXISTING THIRD FLOOR PLAN  
2 bed mansionette

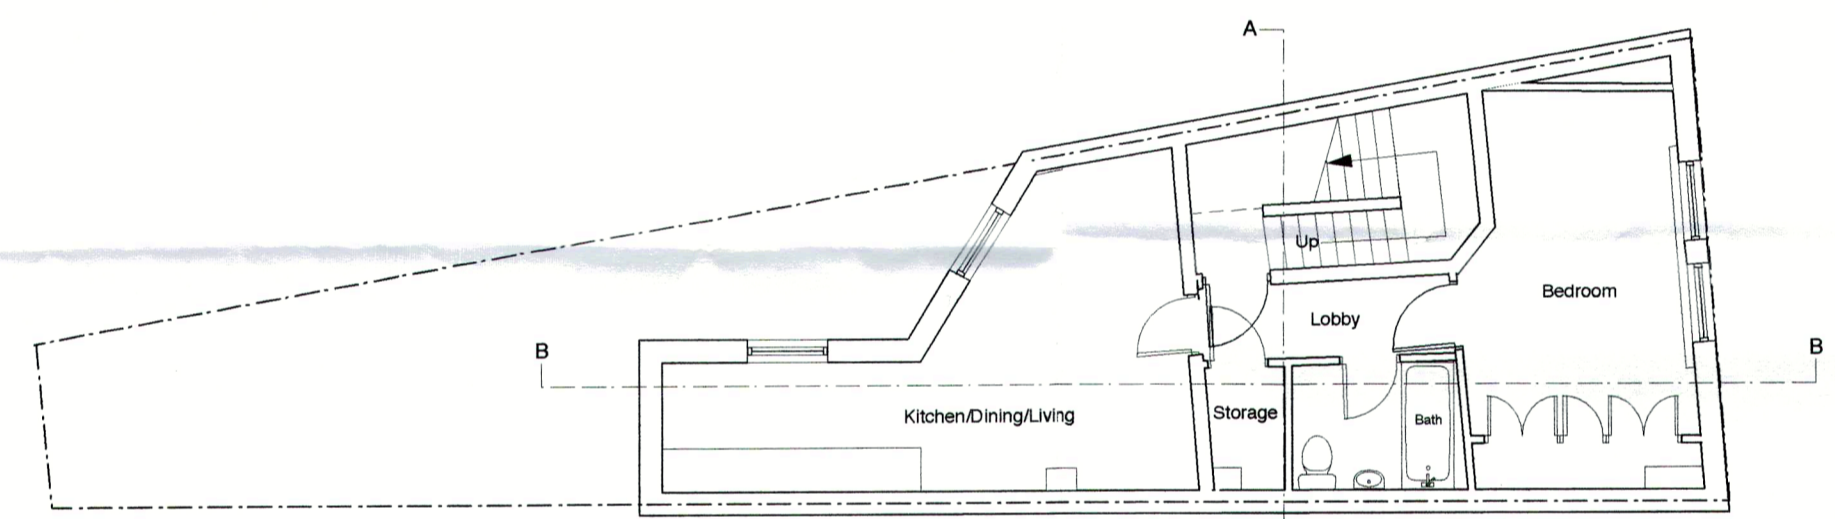


EXISTING SECOND FLOOR PLAN  
1 bed flat

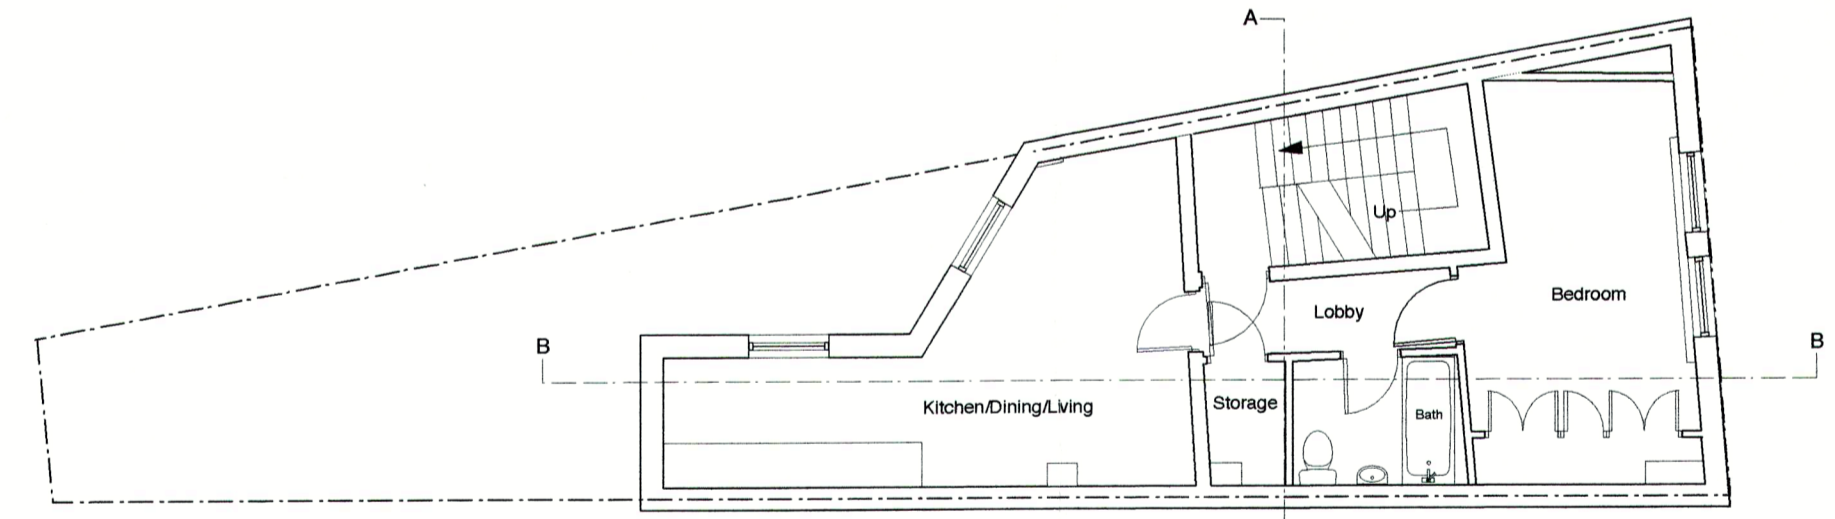

EXISTING FIRST FLOOR PLAN  
1 bed flat

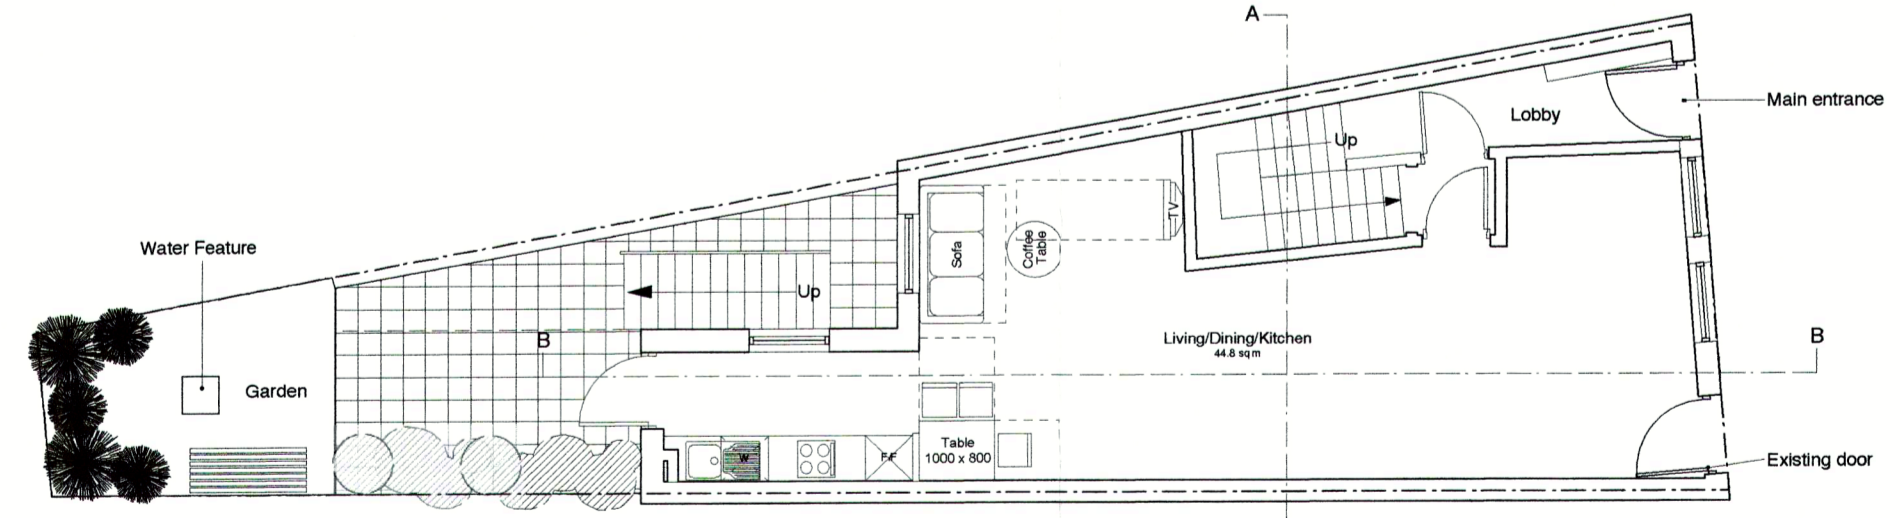


EXISTING GROUND FLOOR PLAN

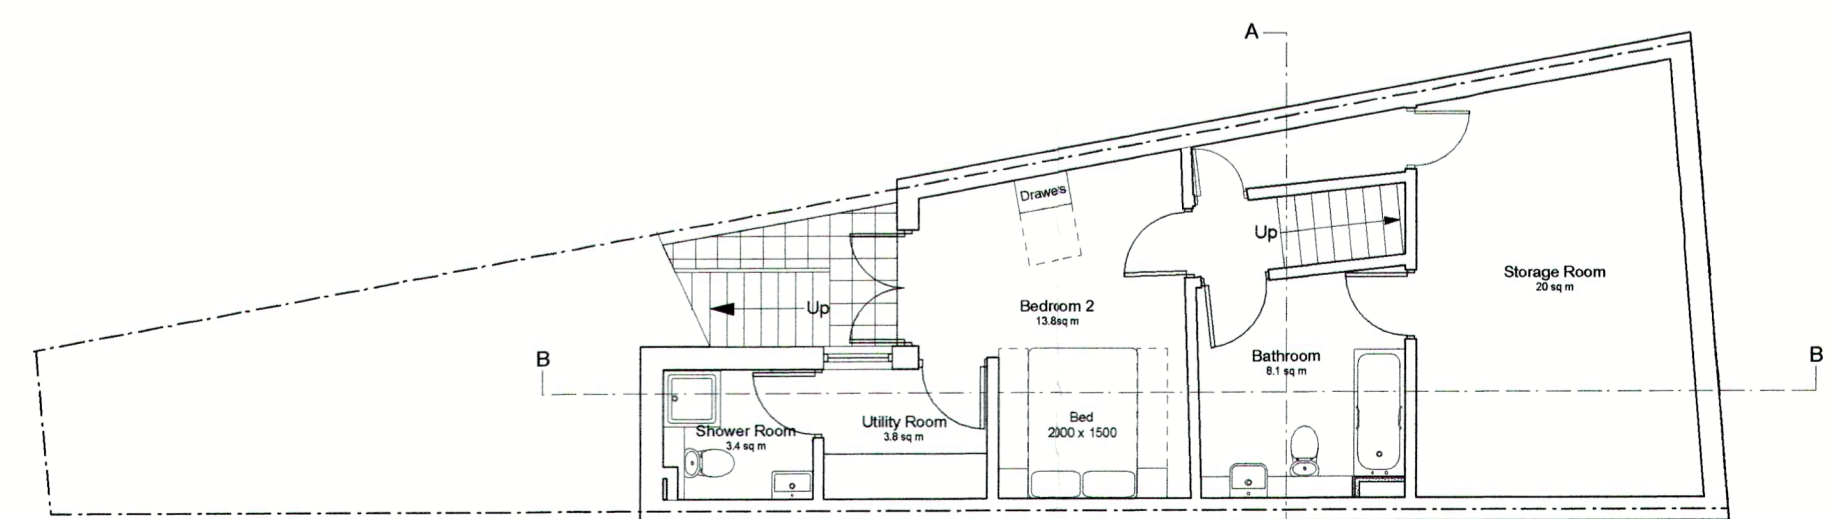


EXISTING LOWER GROUND FLOOR PLAN




EXISTING FRONT ELEVATION

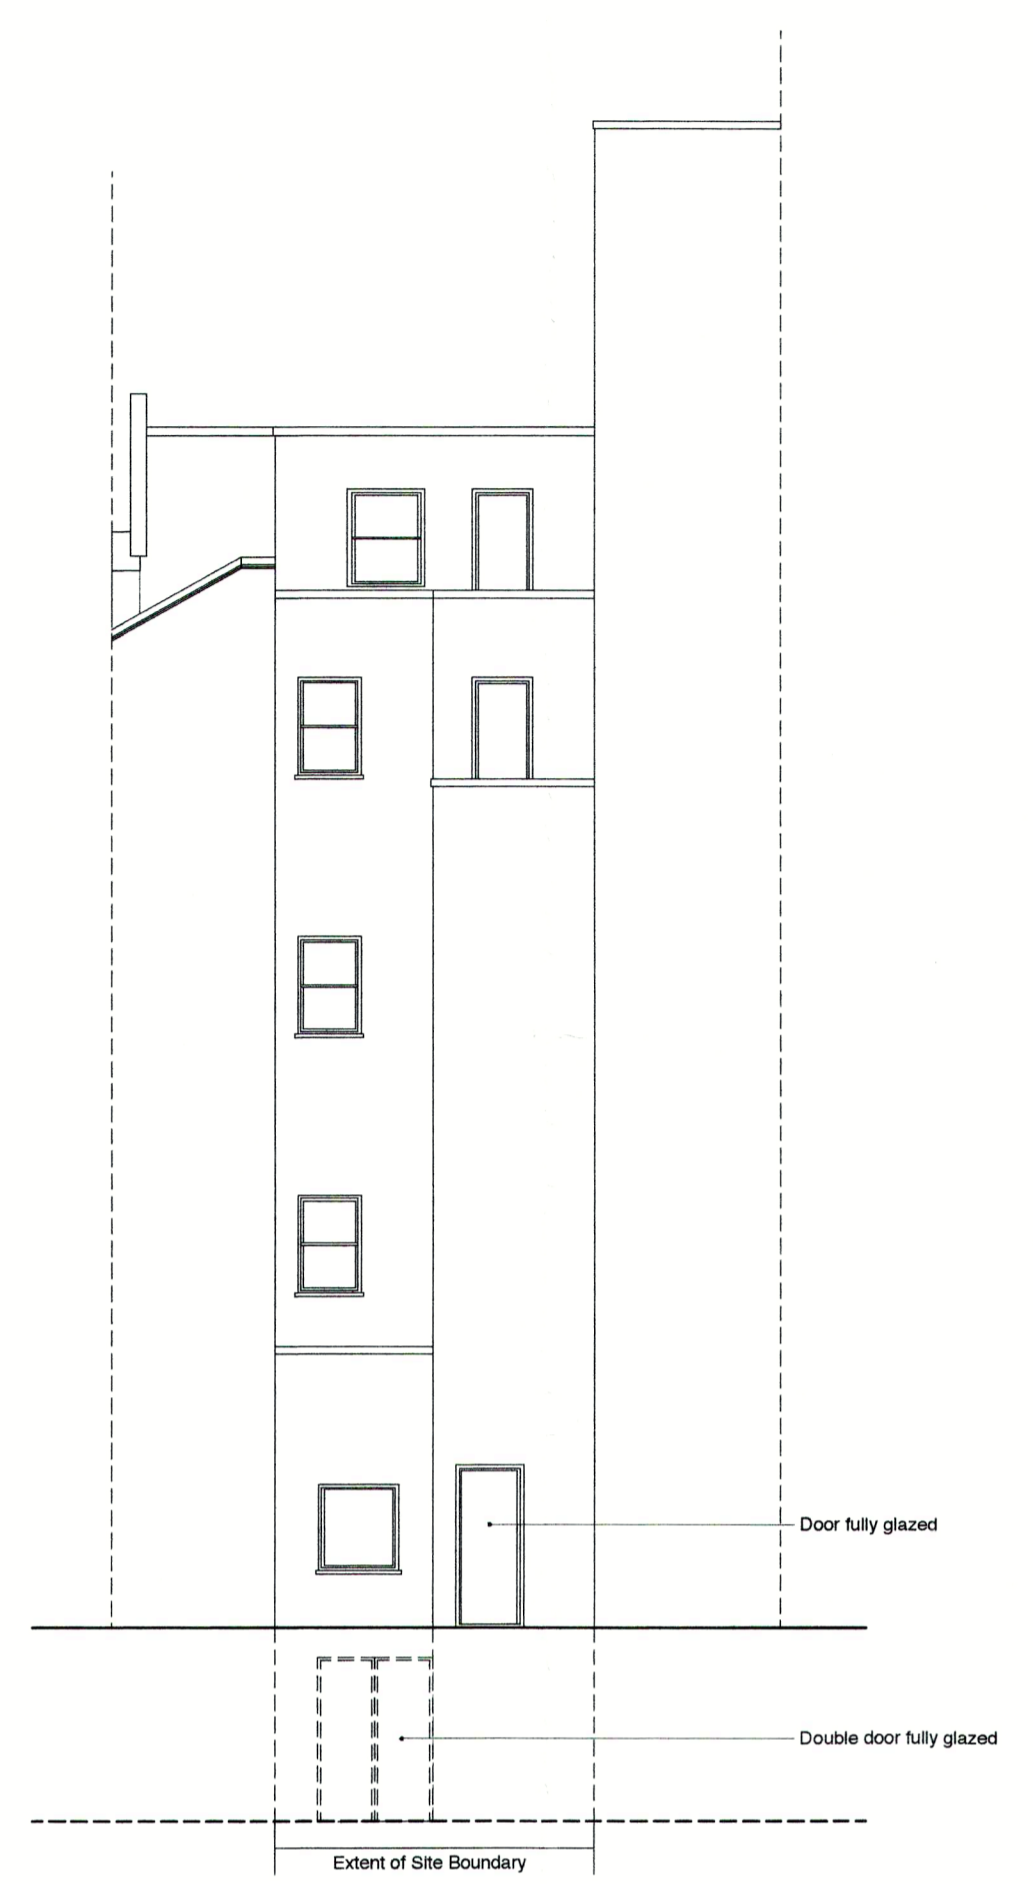


EXISTING REAR ELEVATION

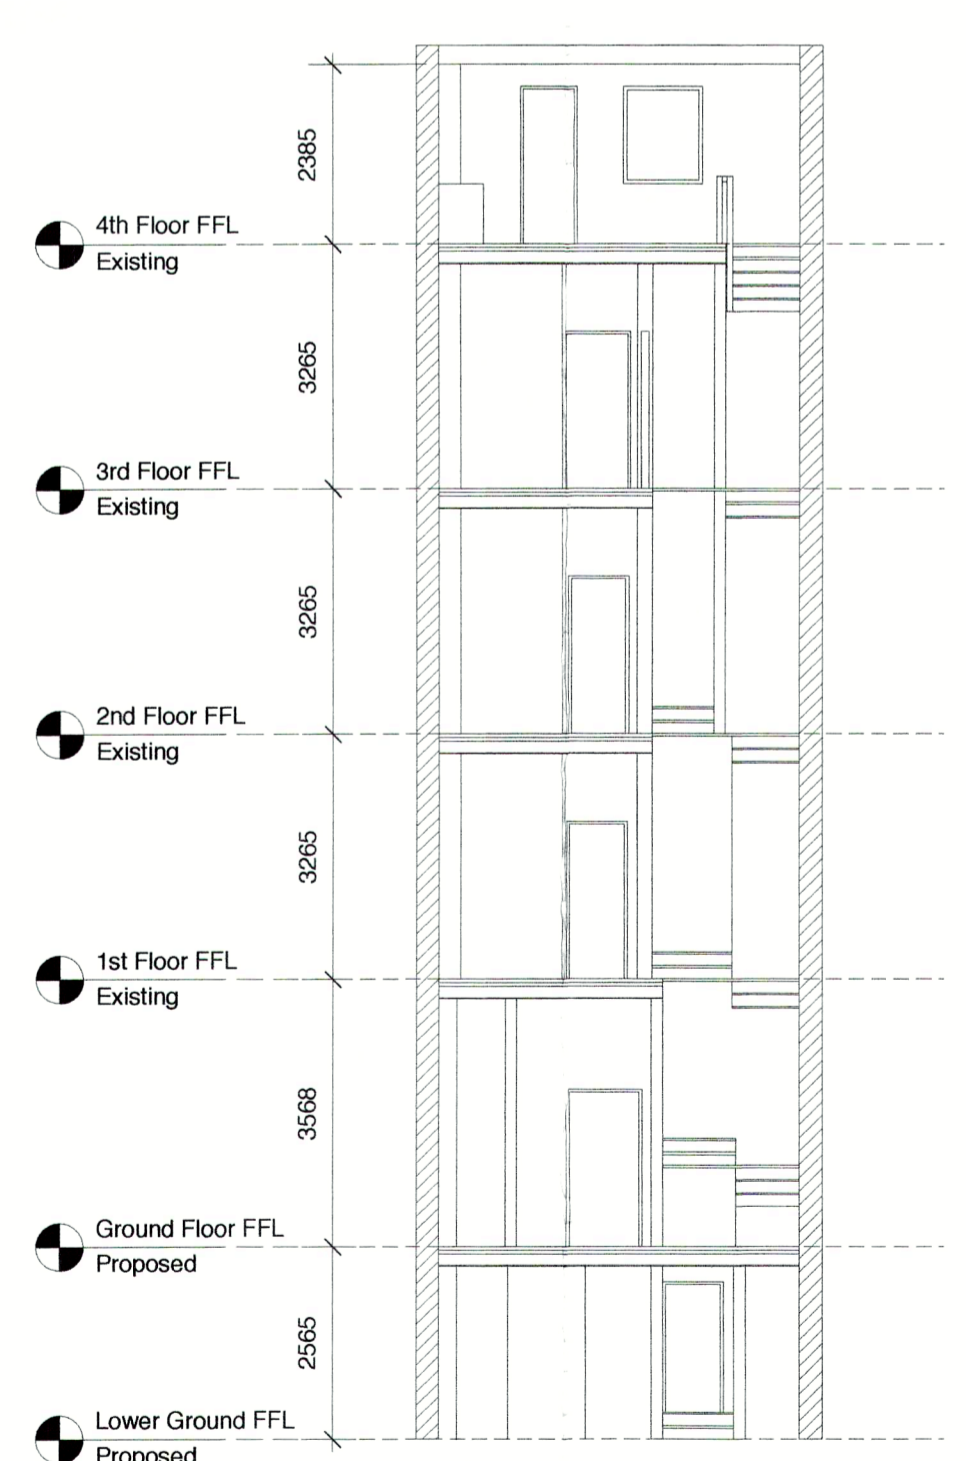


SECTION A  
AS EXISTING

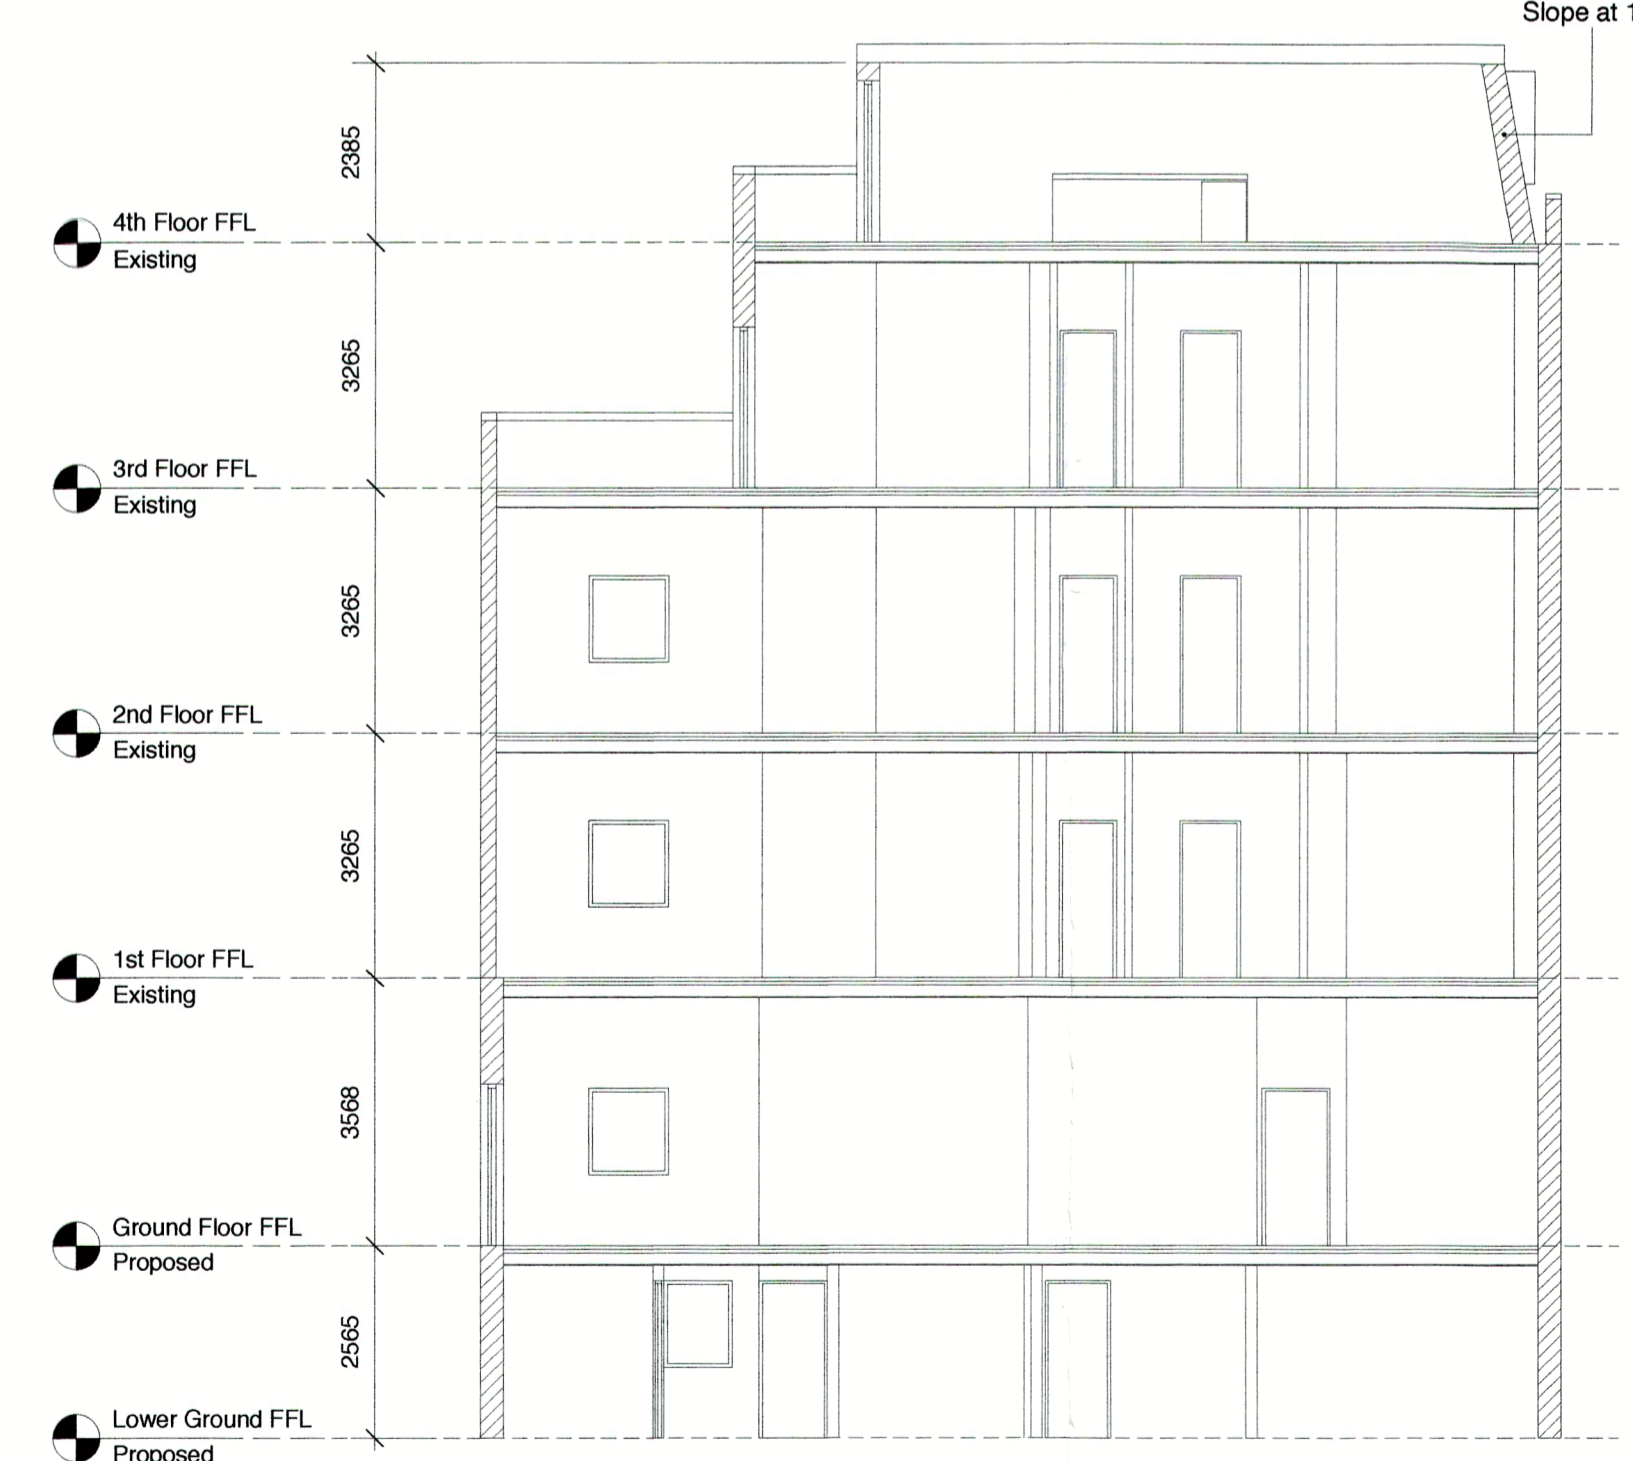

SECTION B  
AS EXISTING

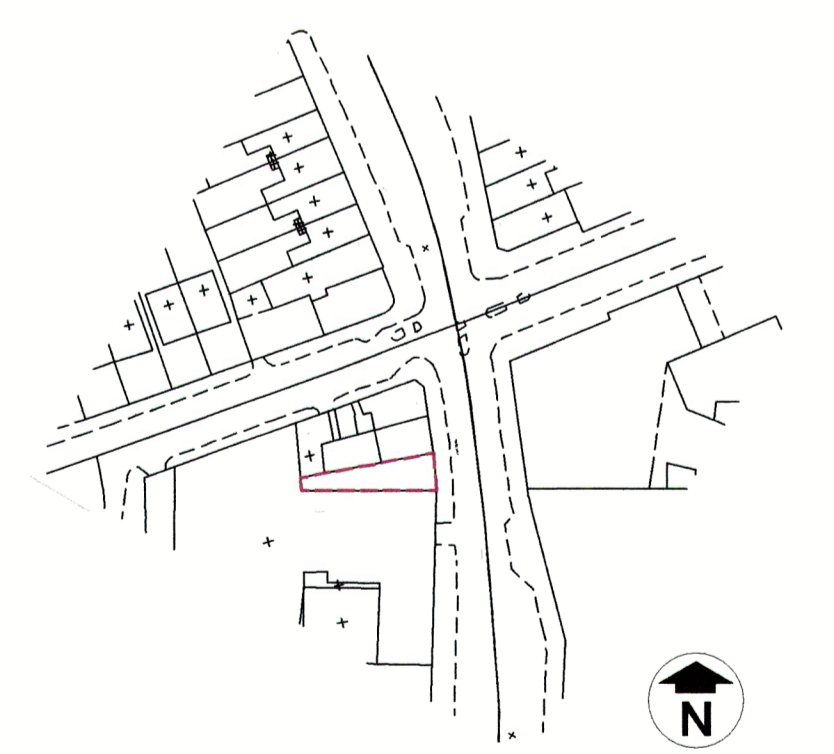

SCALE 1:1250

 

ALL DIMENSIONS TO BE CHECKED ON SITE AND ANY DISCREPANCIES REPORTED IMMEDIATELY. THIS DRAWING MUST NOT BE SCALED.

**YURKY CROSS**  
CHARTERED ARCHITECTS  
167 York Way LONDON N7 9LN  
T: 020 7261 0481 F: 020 7261 1048 E: info@yurkycross.co.uk

**PROJECT**  
149 York Way  
London N7

**DRAWING TITLE**  
Existing Floor Plans,  
Elevations and Sections

**DRAWING NUMBER**  
08100/PL/101

| SCALE | DATE   | REVISION |
|-------|--------|----------|
| 1:100 | Nov 08 | C        |

C Drawing changed to Existing Floor Plans, Elevations and Sections. Scale bar and location plan added. /2/3  
B Lower ground floor layout amended. 16/7/10  
A Ground & Lower ground flats amended to 2 bed flat and landscaping shown. 25/5/10

**PLANNING ISSUE**