




All drawings remain the copyright of this practice.
 All measurements to be checked on site.
 All discrepancies to be made known to BBD.

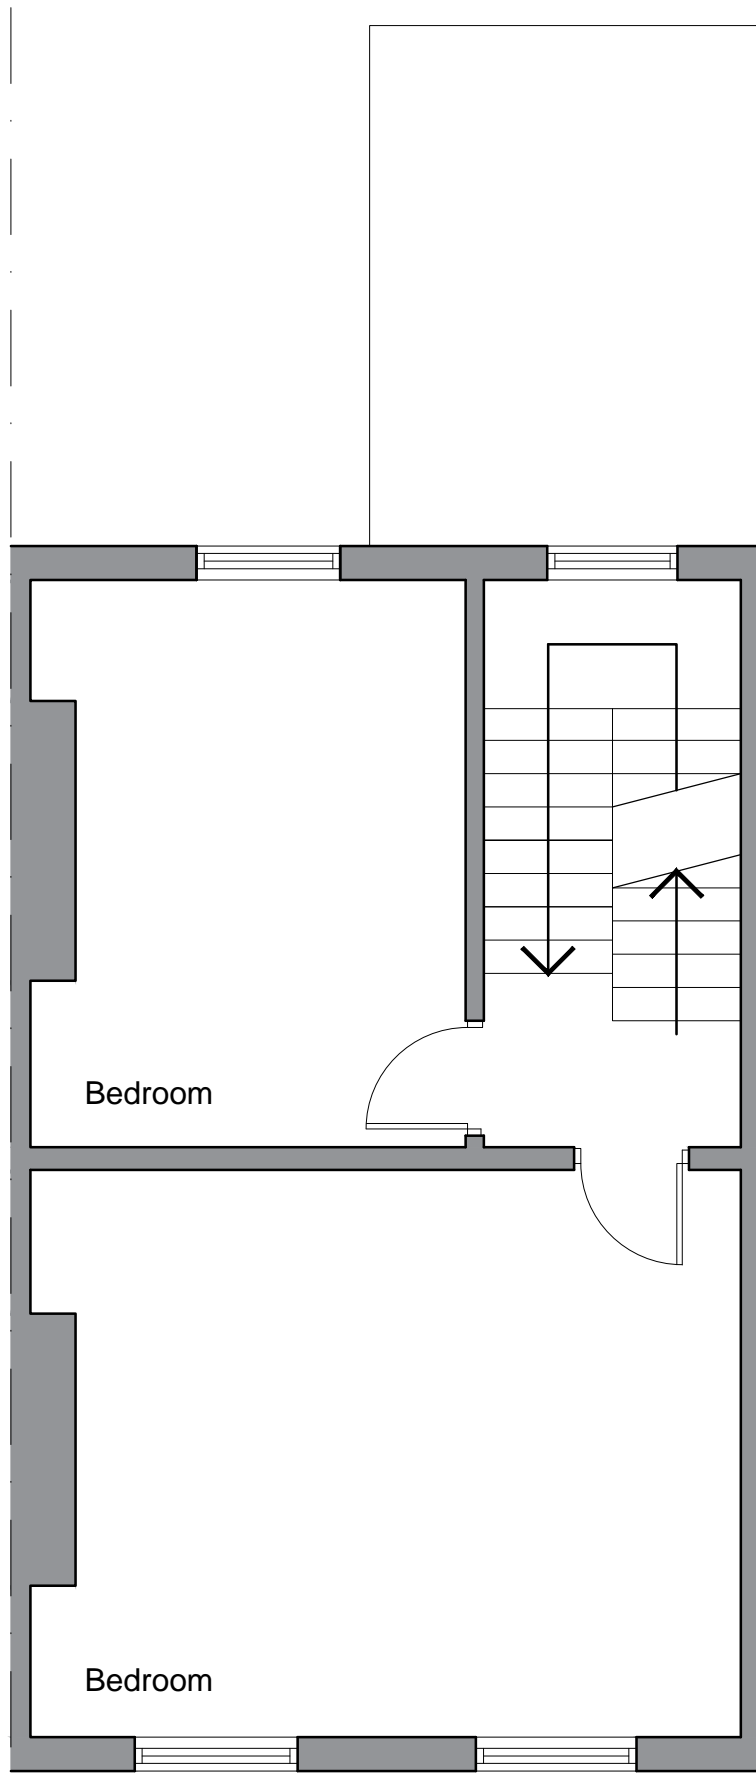

Existing First Floor Plan

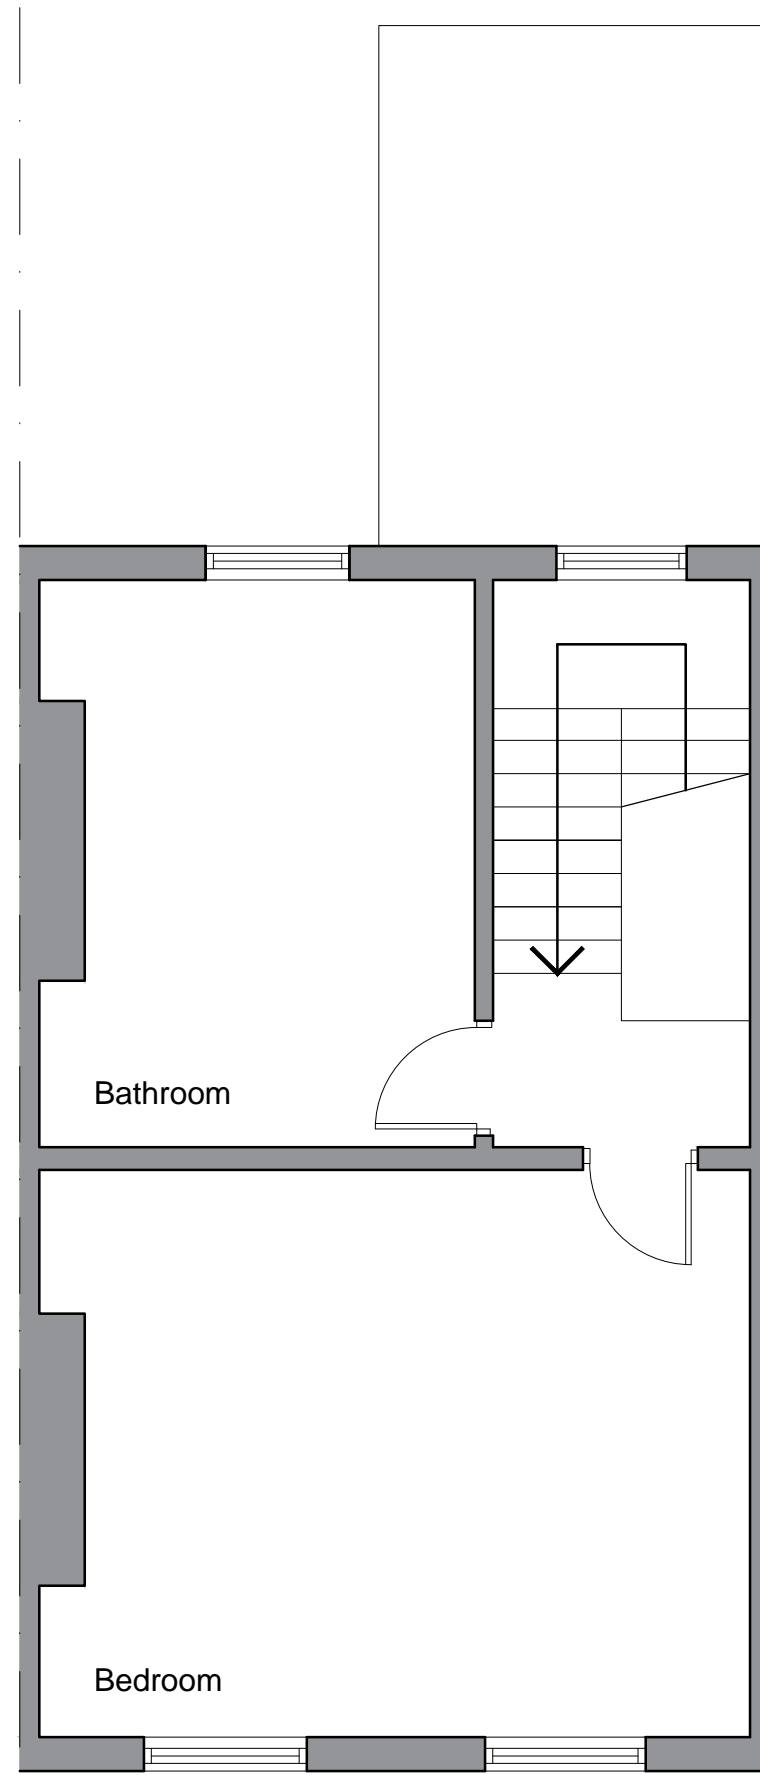

Existing Second Floor Plan

	CLIENT	PROJECT	DRAWING TITLE	SCALE	DRAWN	DATE
	Mr Stephens	Lower ground and upper flat combination, 25 Oval Rd	Existing plans First & Second Floors	1:50	JB	10 02 17
18 Ryland Road • London • NW5 3EA Architecture • Surveying • Cost Management • Project Management			T: 0845 873 1326	DRG NO.	REVISION	
				17003 - 03	P1	