



**Existing Loft Plan**  
Scale 1:100

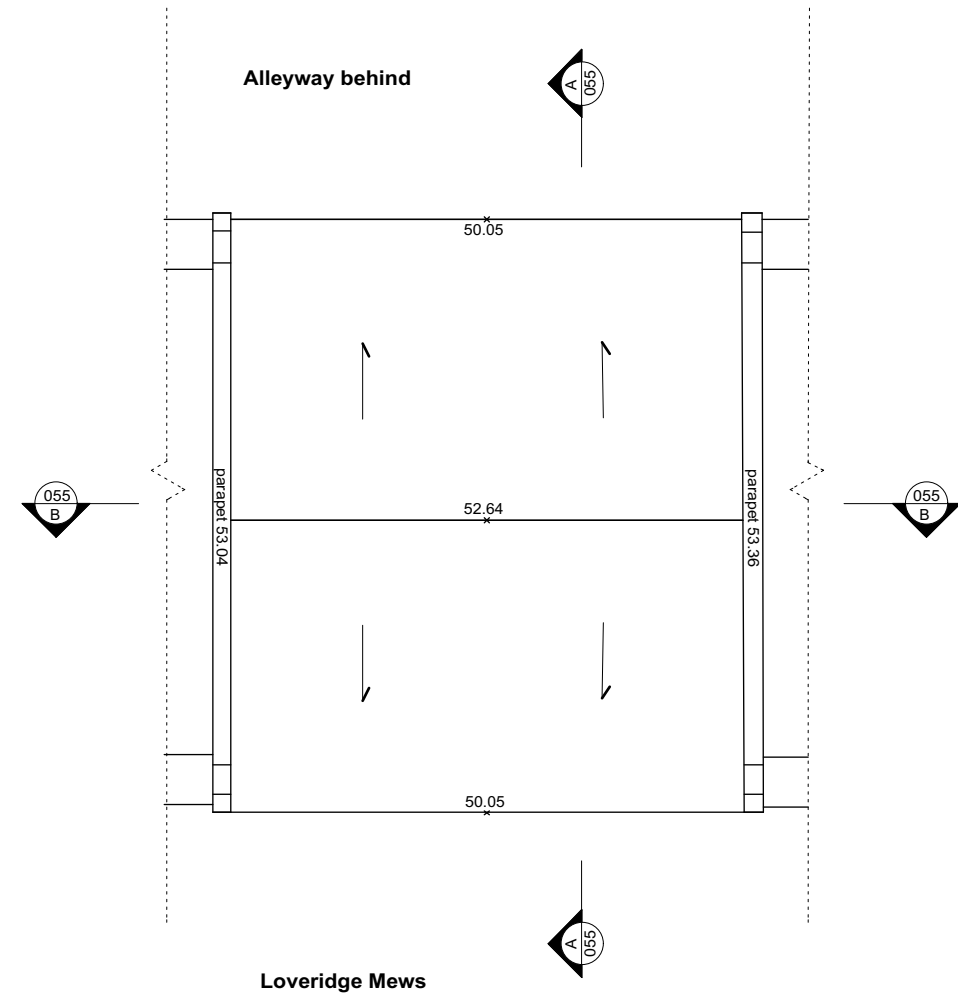

**Existing Roof Plan**  
Scale 1:100

 

status	<b>For Planning</b>		<b>Max Dewdney</b> Architects <small>a: 5th Floor 18 Broadwick Street London W1F 8HS e: maxdewdney@me.com m: 07967 698807</small>
revisions			
job			<b>Residential Refurbishment</b>
address			<b>2A Loveridge Mews, London NW6 2DP</b>
dwg title			<b>Existing Plans</b>
scale		<b>1:100</b>	date <b>Jan 2017</b>
<b>LOV</b>	<b>053</b>	revision	
job reference	drawing number		