



1 GA_Existing Ground Floor
Scale: 1:100

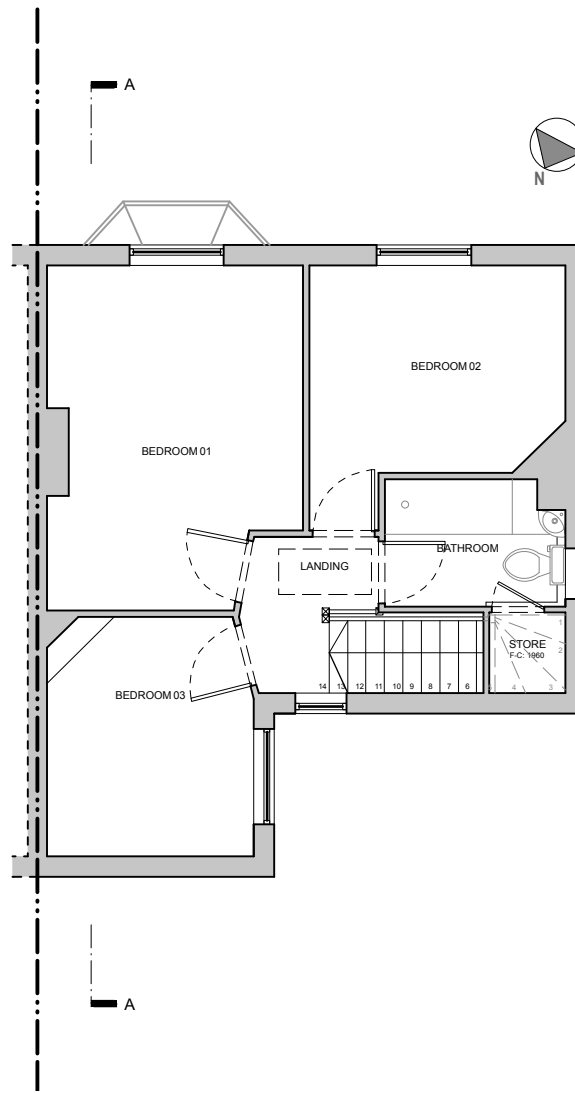

2 GA_Existing First Floor
Scale: 1:100

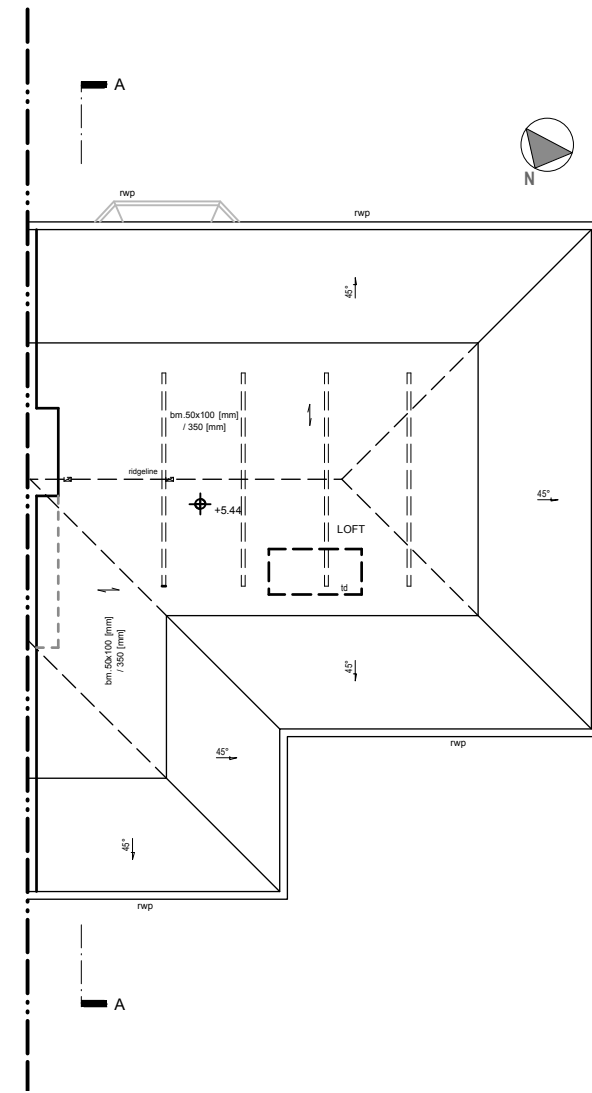

3 GA_Existing Roof
Scale: 1:100

Notes

- PROPOSED DEMOLITION
- EXISTING FABRIC

EXISTING & DEMO

Project
062_42 St. Albans

Client
Nicky Mayhew & John Fassnidge

Drawing Title
Existing Ground, 1st & Roof Plans

Scale	Date Created
1:100@A3	01.01.2017

Drawing Number
TRS062_EX_001

T R STUDIO
ARCHITECTURE + INTERIORS

T R Studio
2Northdown Street
Kings Cross
London
N1 9BG

+44 2037 718 454
office@trstudio.co.uk
www.trstudio.co.uk

