





1 GA Proposed Front Elevation
Scale: 1:100



2 GA Proposed Rear Elevation
Scale: 1:100

 

Notes

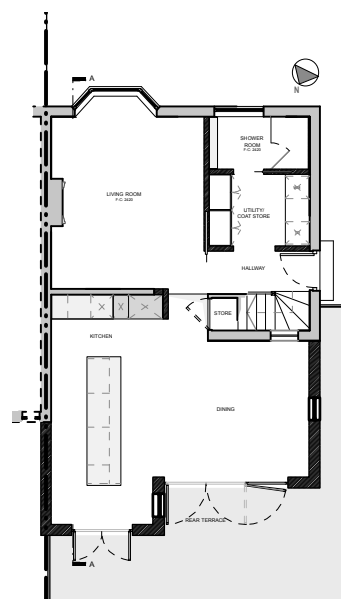

REFERENCE PLAN
PROPOSED GROUND
SCALE 1:200

PLANNING

Project

062_42 St. Albans

Client

Nicky Mayhew & John Fassnidge

Drawing Title

Proposed Front, Rear Elevations

Scale

1:100@A3

Date Created

01.01.2017

Drawing Number

TRS062_P1_102

T R STUDIO
ARCHITECTURE + INTERIORS

T R Studio
2Northdown Street
Kings Cross
London
N1 9BG

+44 2037 718 454
office@trstudio.co.uk
www.trstudio.co.uk