


Notes

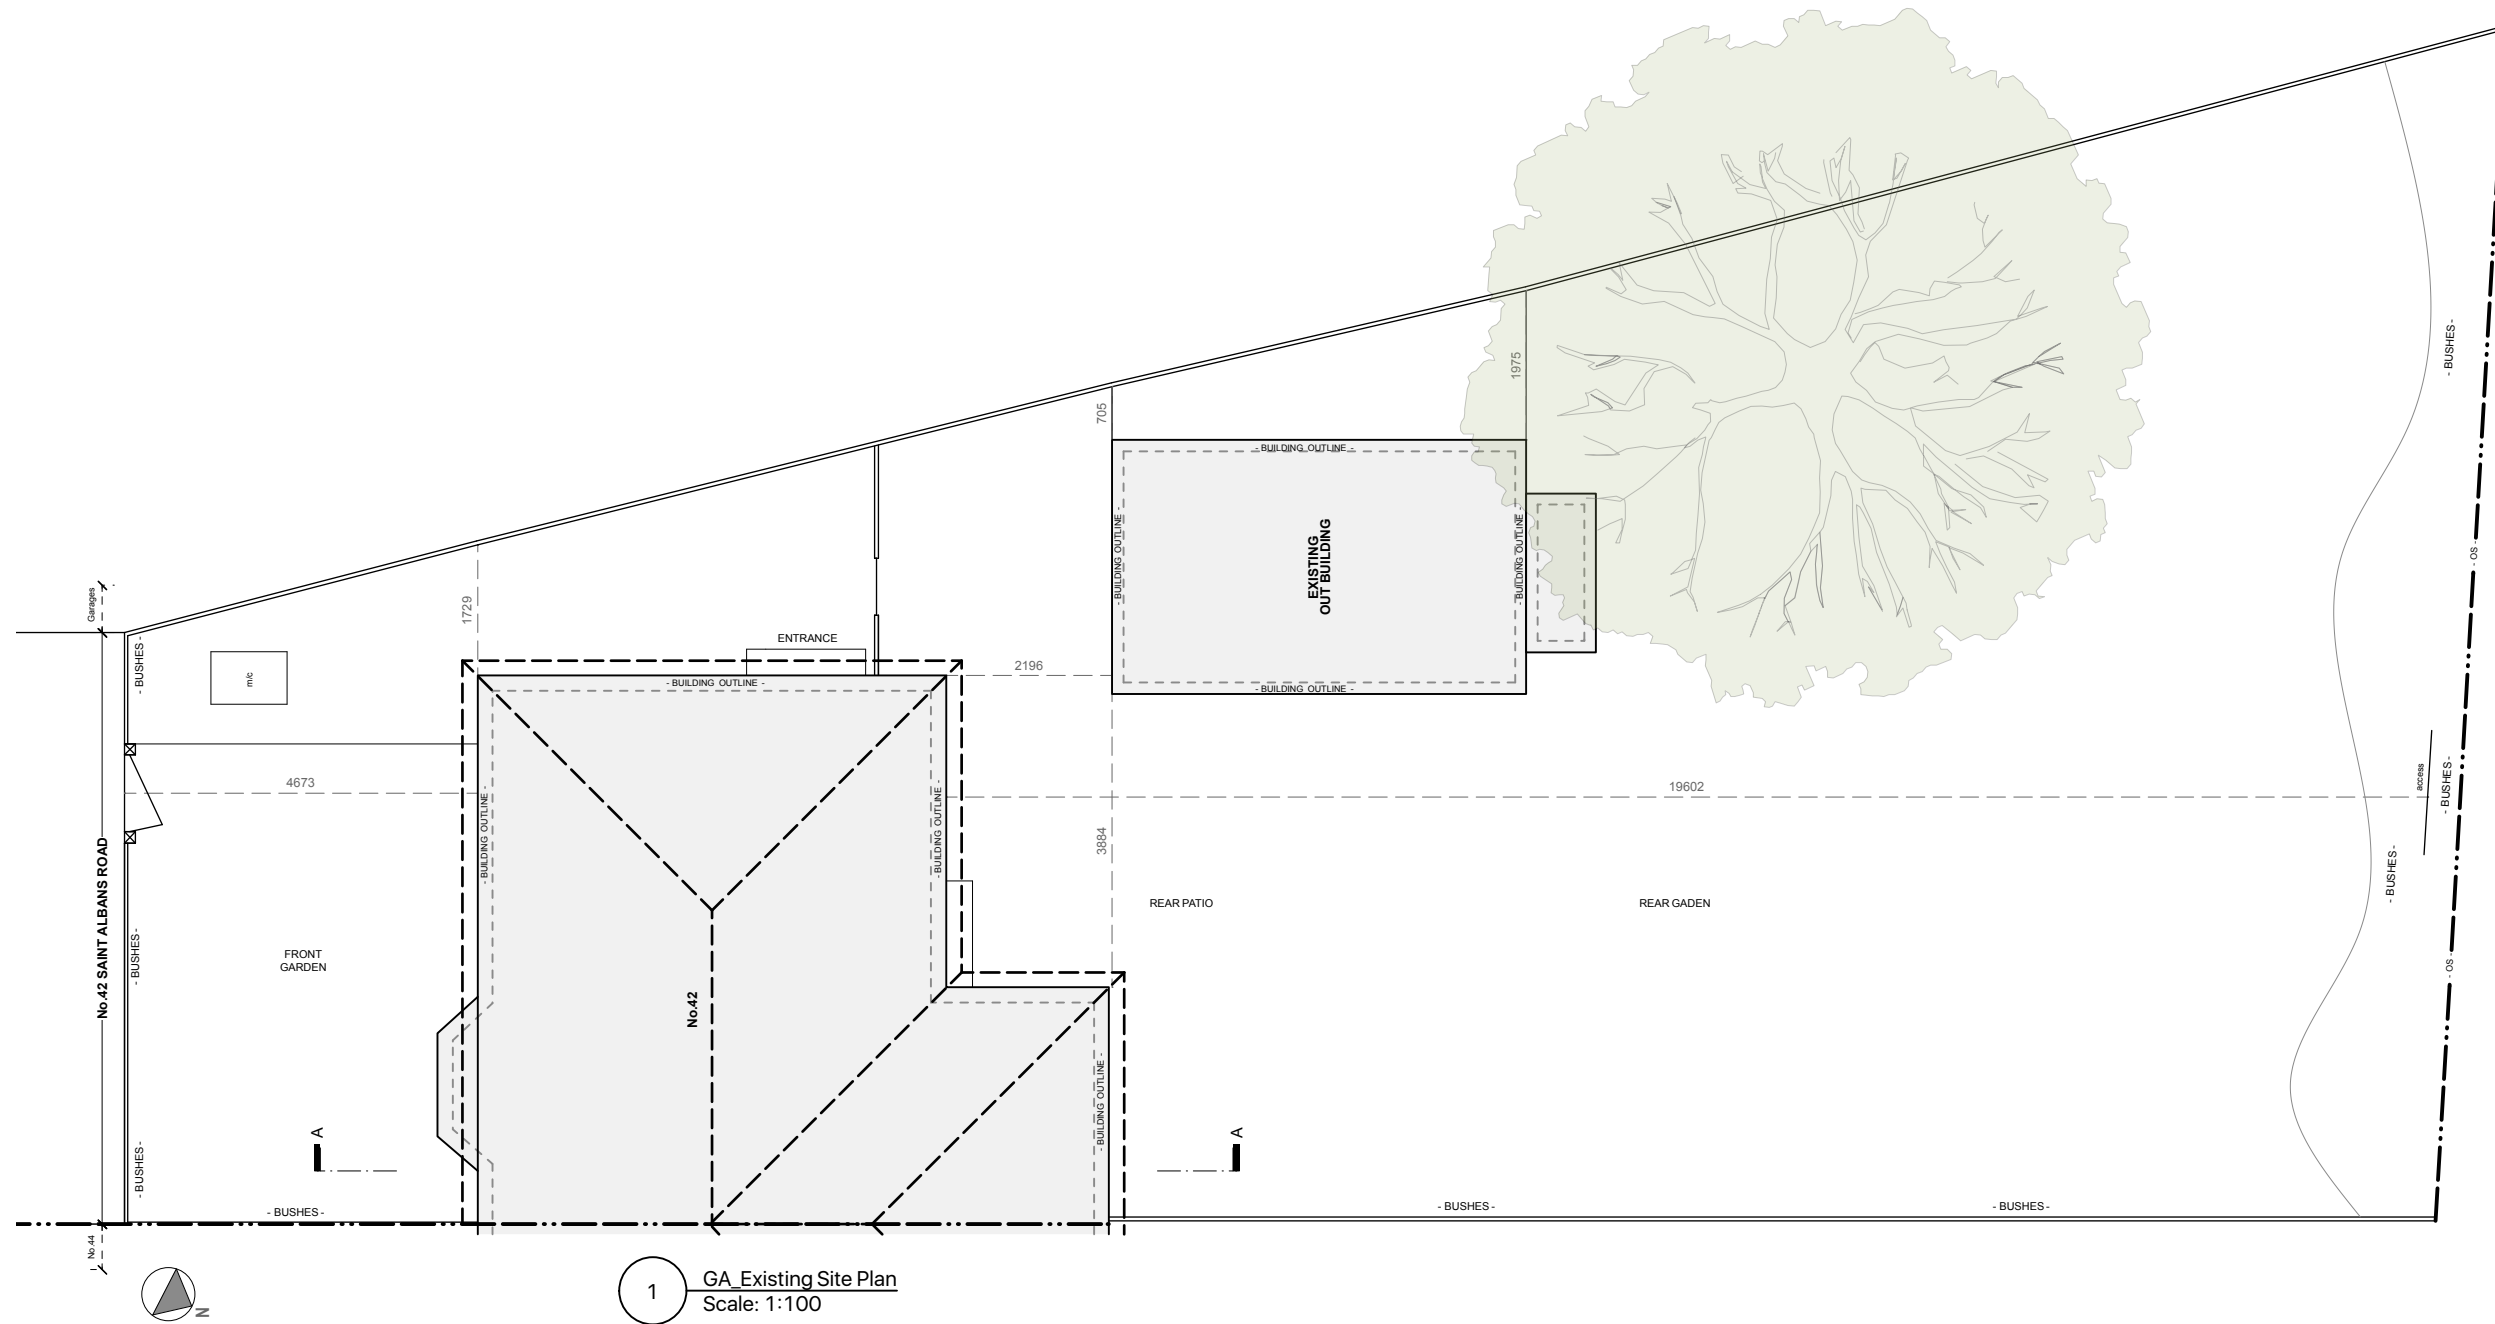

EXISTING

Project
 062_42 St. Albans
 Client
 Nicky Mayhew & John Fassnidge

Drawing Title
 Existing Site Plan

Scale
 1:100@A3

Date Created
 01.01.2017

Drawing Number
 TRS062_EX_004_Site

TRSTUDIO
 ARCHITECTURE + INTERIORS

T R Studio
 2Northdown Street
 Kings Cross
 London
 N1 9BG

+44 2037 718 454
 office@trstudio.co.uk
 www.trstudio.co.uk

