



The copyright of this drawing is the property of
 SHAUN KNIGHT ARCHITECTURE LIMITED
 and may not be reproduced in any form without
 prior written consent.

MATERIALS

Roof	Terracotta clay plain tile
Dormer roof	White painted eaves Lead sheet roof
Dormer cheeks	Lead sheet
Gutters/flashings	Lead sheet
Stone dressings	Portland cast stone
Copings	
Cornice	
Pediment	
Porch	
Sills	
Plinth	
Facing brick	Red multi facing
Quoins/margins	Red brick
Arches	Red brick voussiors
Joinery (timber)	White painted <i>Sapele</i>
Rear Balustrade	Structural glass
External steps	York stone
Permeable paving	Drivesette Tegula

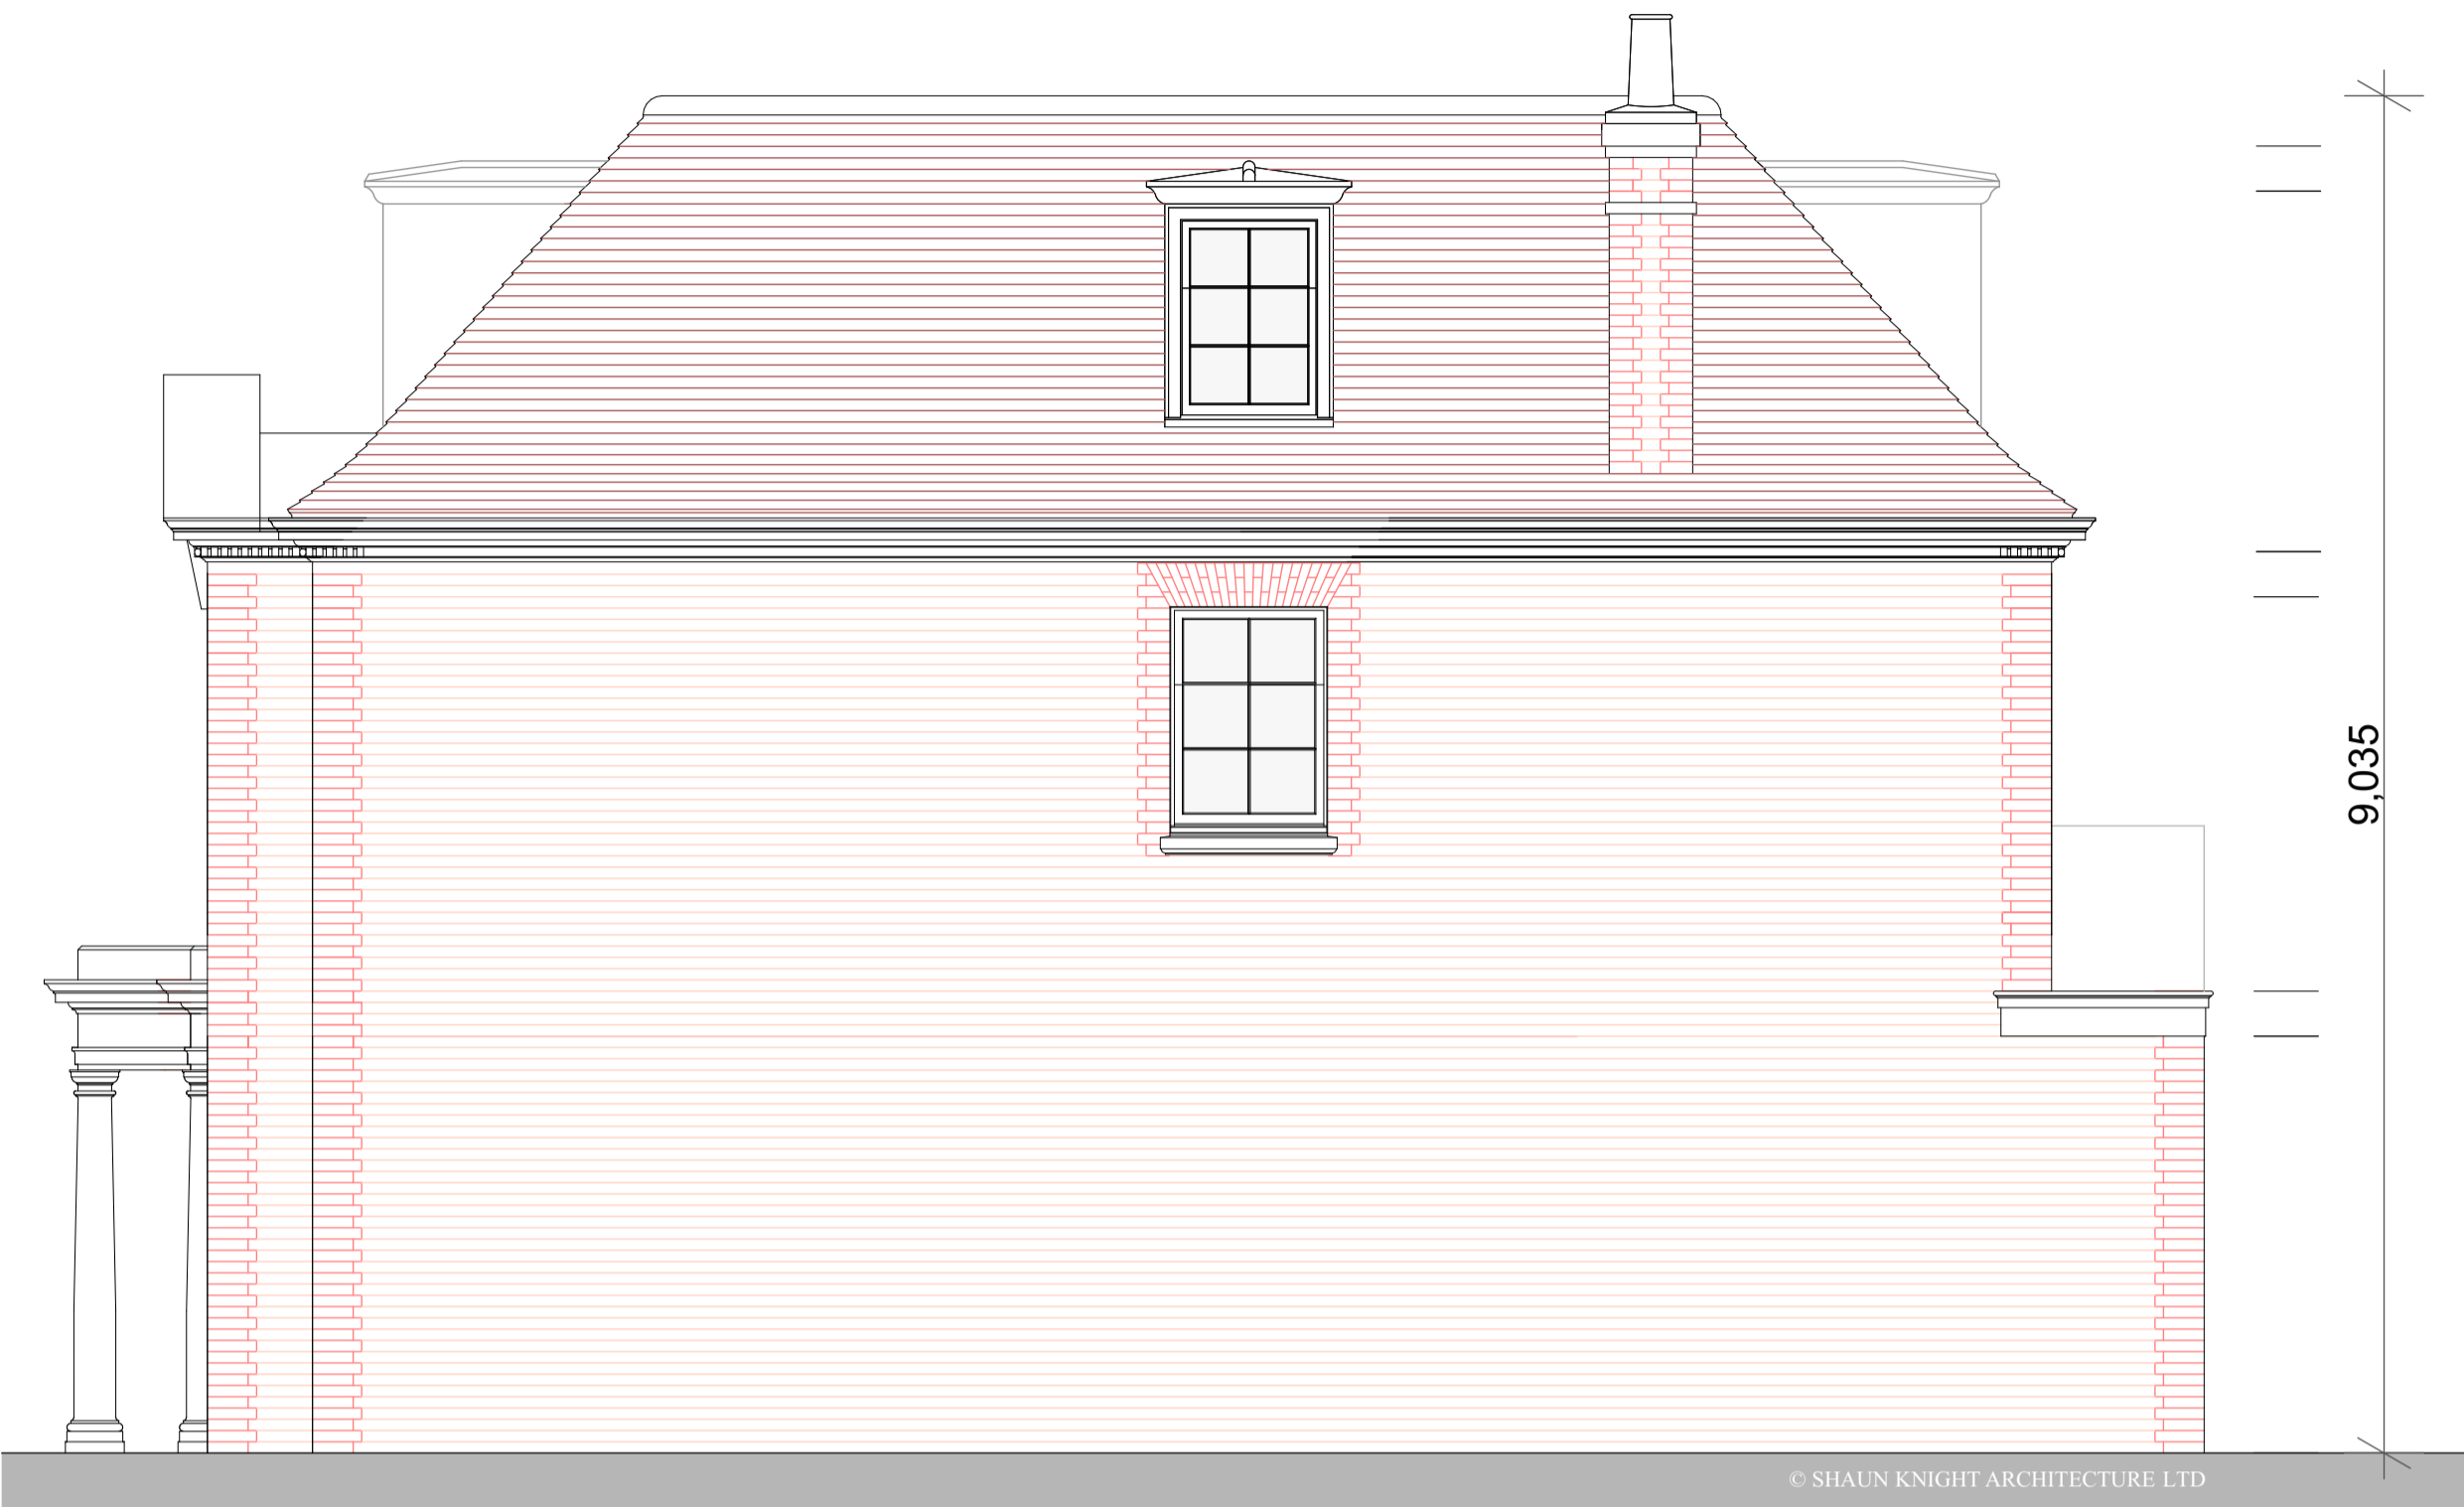

NORTH ELEVATION

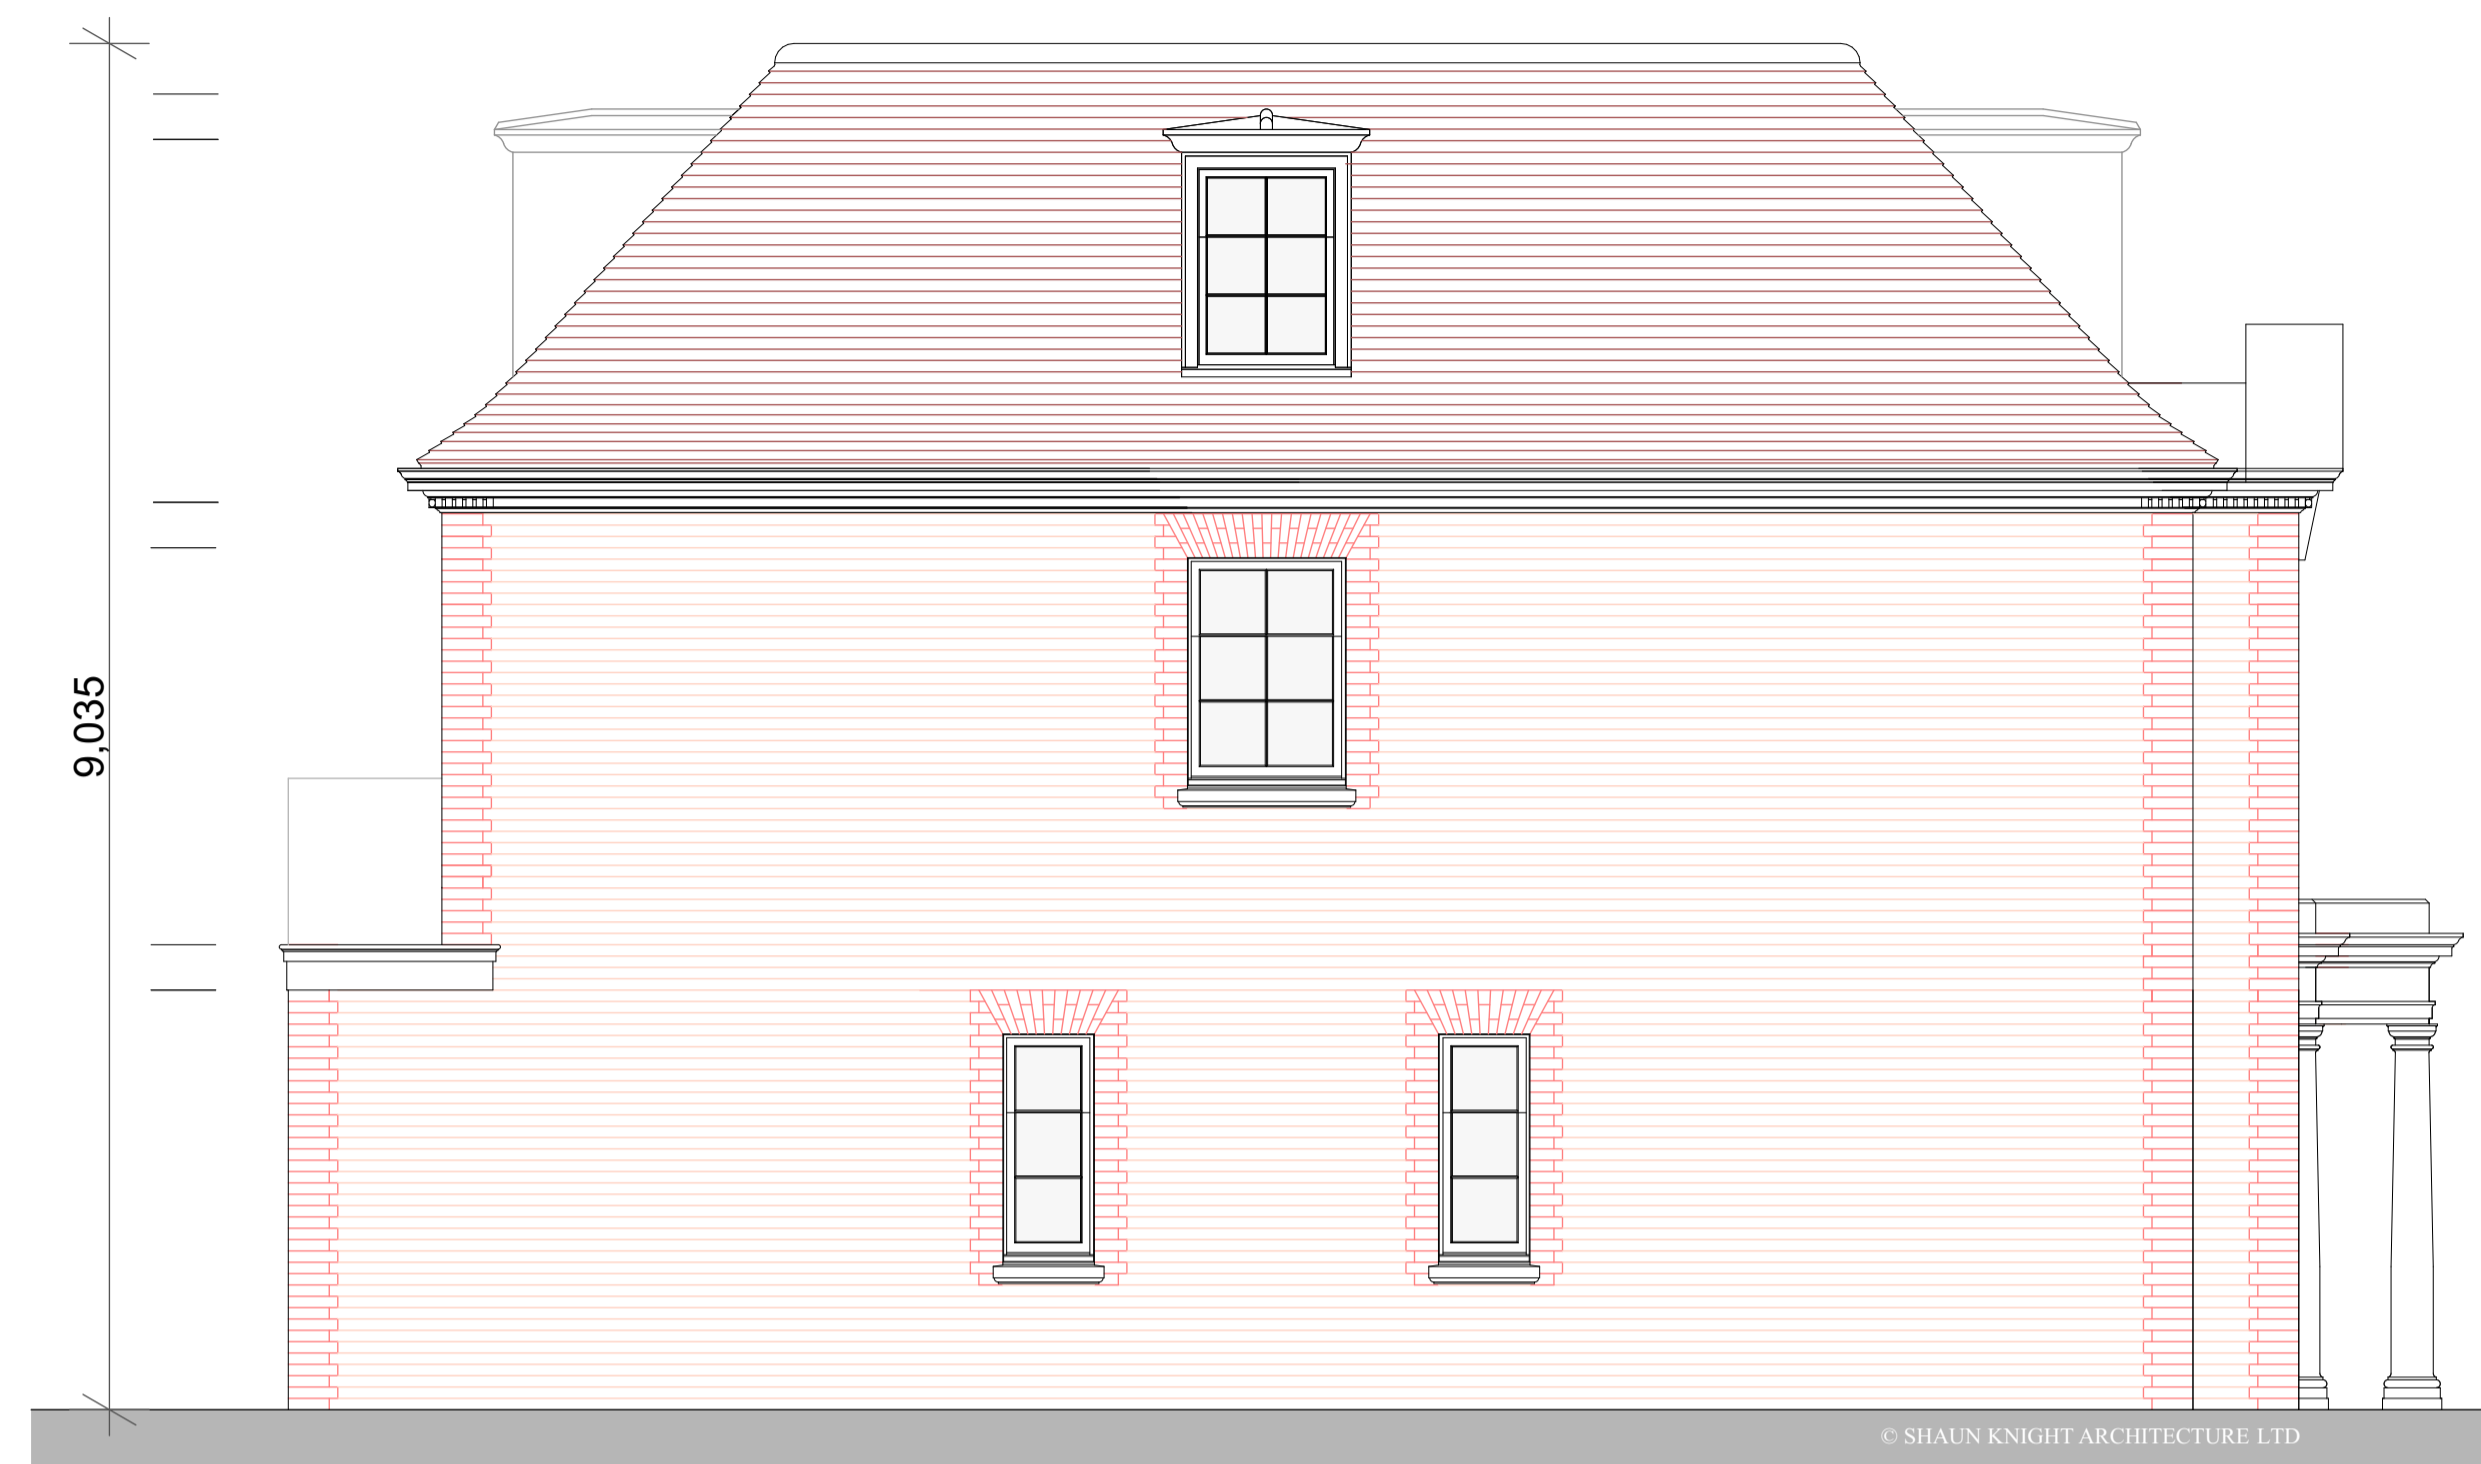

SOUTH ELEVATION



FRONT ELEVATION



REAR ELEVATION



PLANNING



SHAUN KNIGHT
 ARCHITECTURE

40 FALCON ROAD, HAMPTON
 TW12 2RA
 07824 815 258M
 0208 979 4949T

E: shaun@shaunknightarchitecture.com
 W: shaunknightarchitecture.com

**PROJECT: LAND ADJACENT
 No. 1 ST JOHN'S
 WOOD PARK**

**TITLE : PROPOSED
 ELEVATIONS**

Date: FEBRUARY 2017

Scale: 1:50 Drawn: SDK

DRAWING NUMBER: 203

Flemish bond register