



LOCATION PLAN
SCALE 1:1250

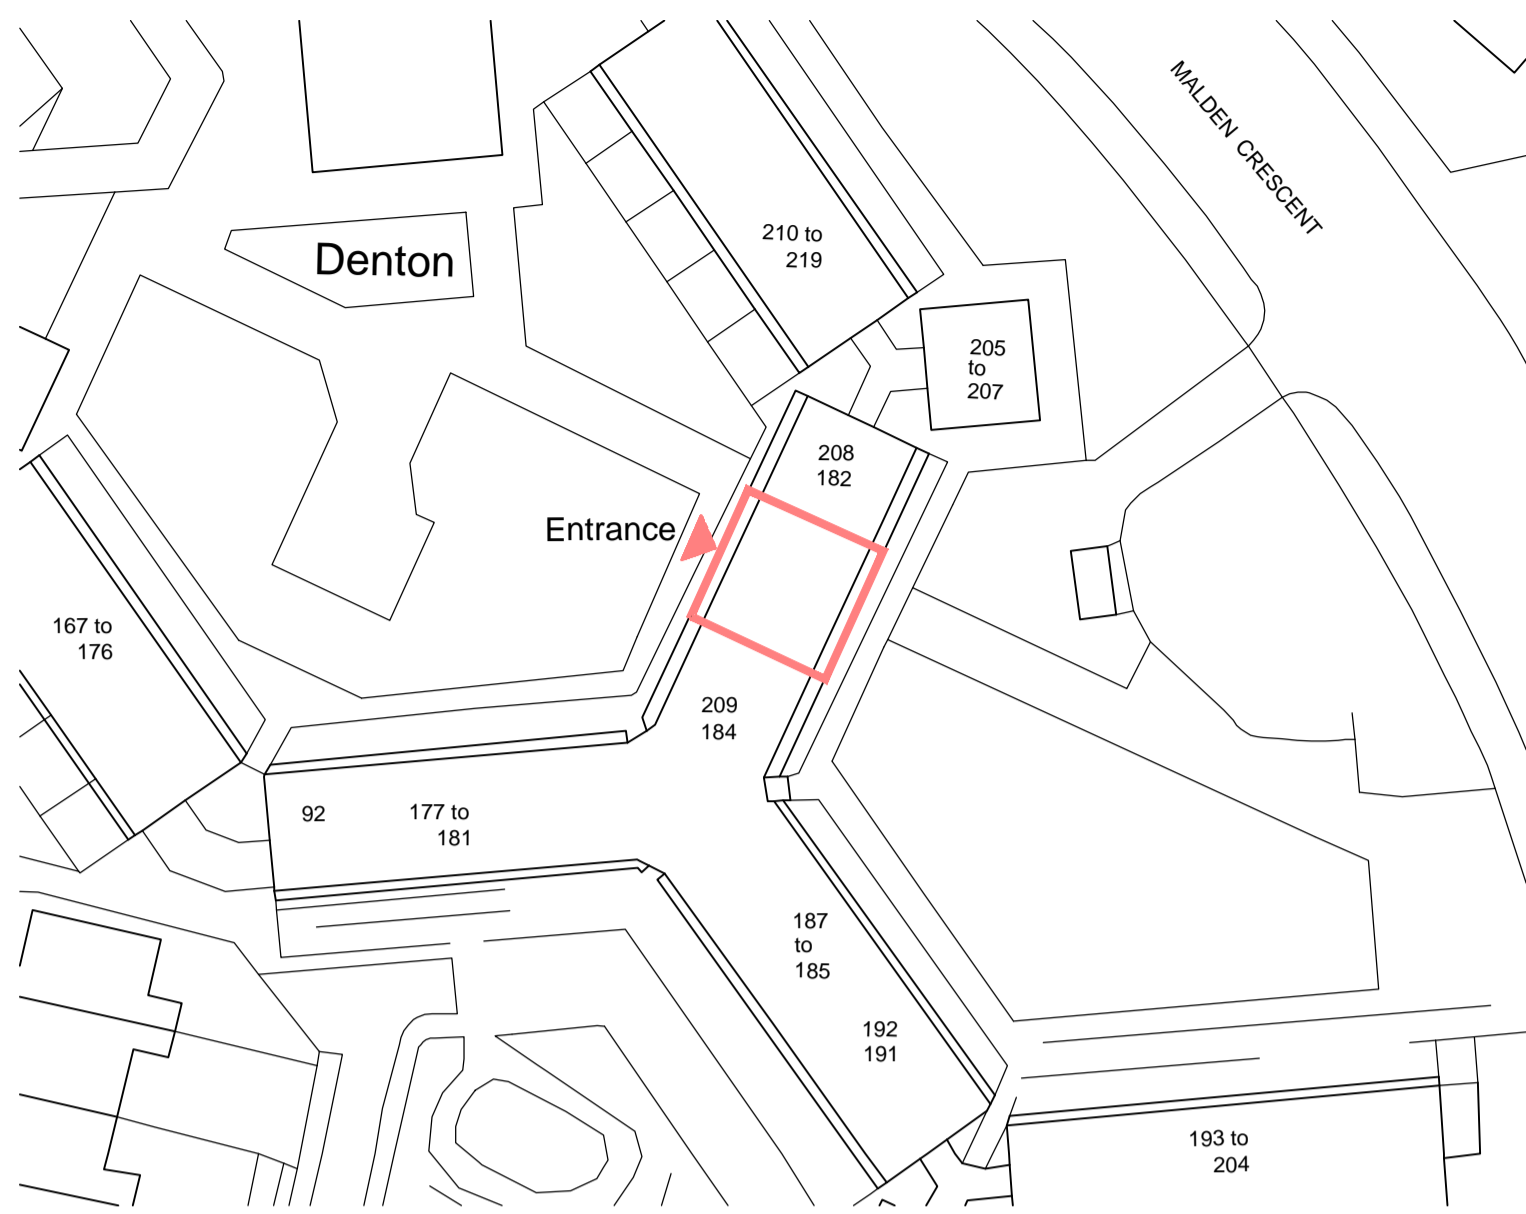


SITE PLAN
SCALE 1:500

- Notes :**
- Dimensions are to be checked on site before fabrication and construction
 - Any discrepancies are to be immediately notified to the architects
 - Structural measurements are to be taken from the structural engineers drawings
 - Do not scale
 - Copyright reserved by GMA

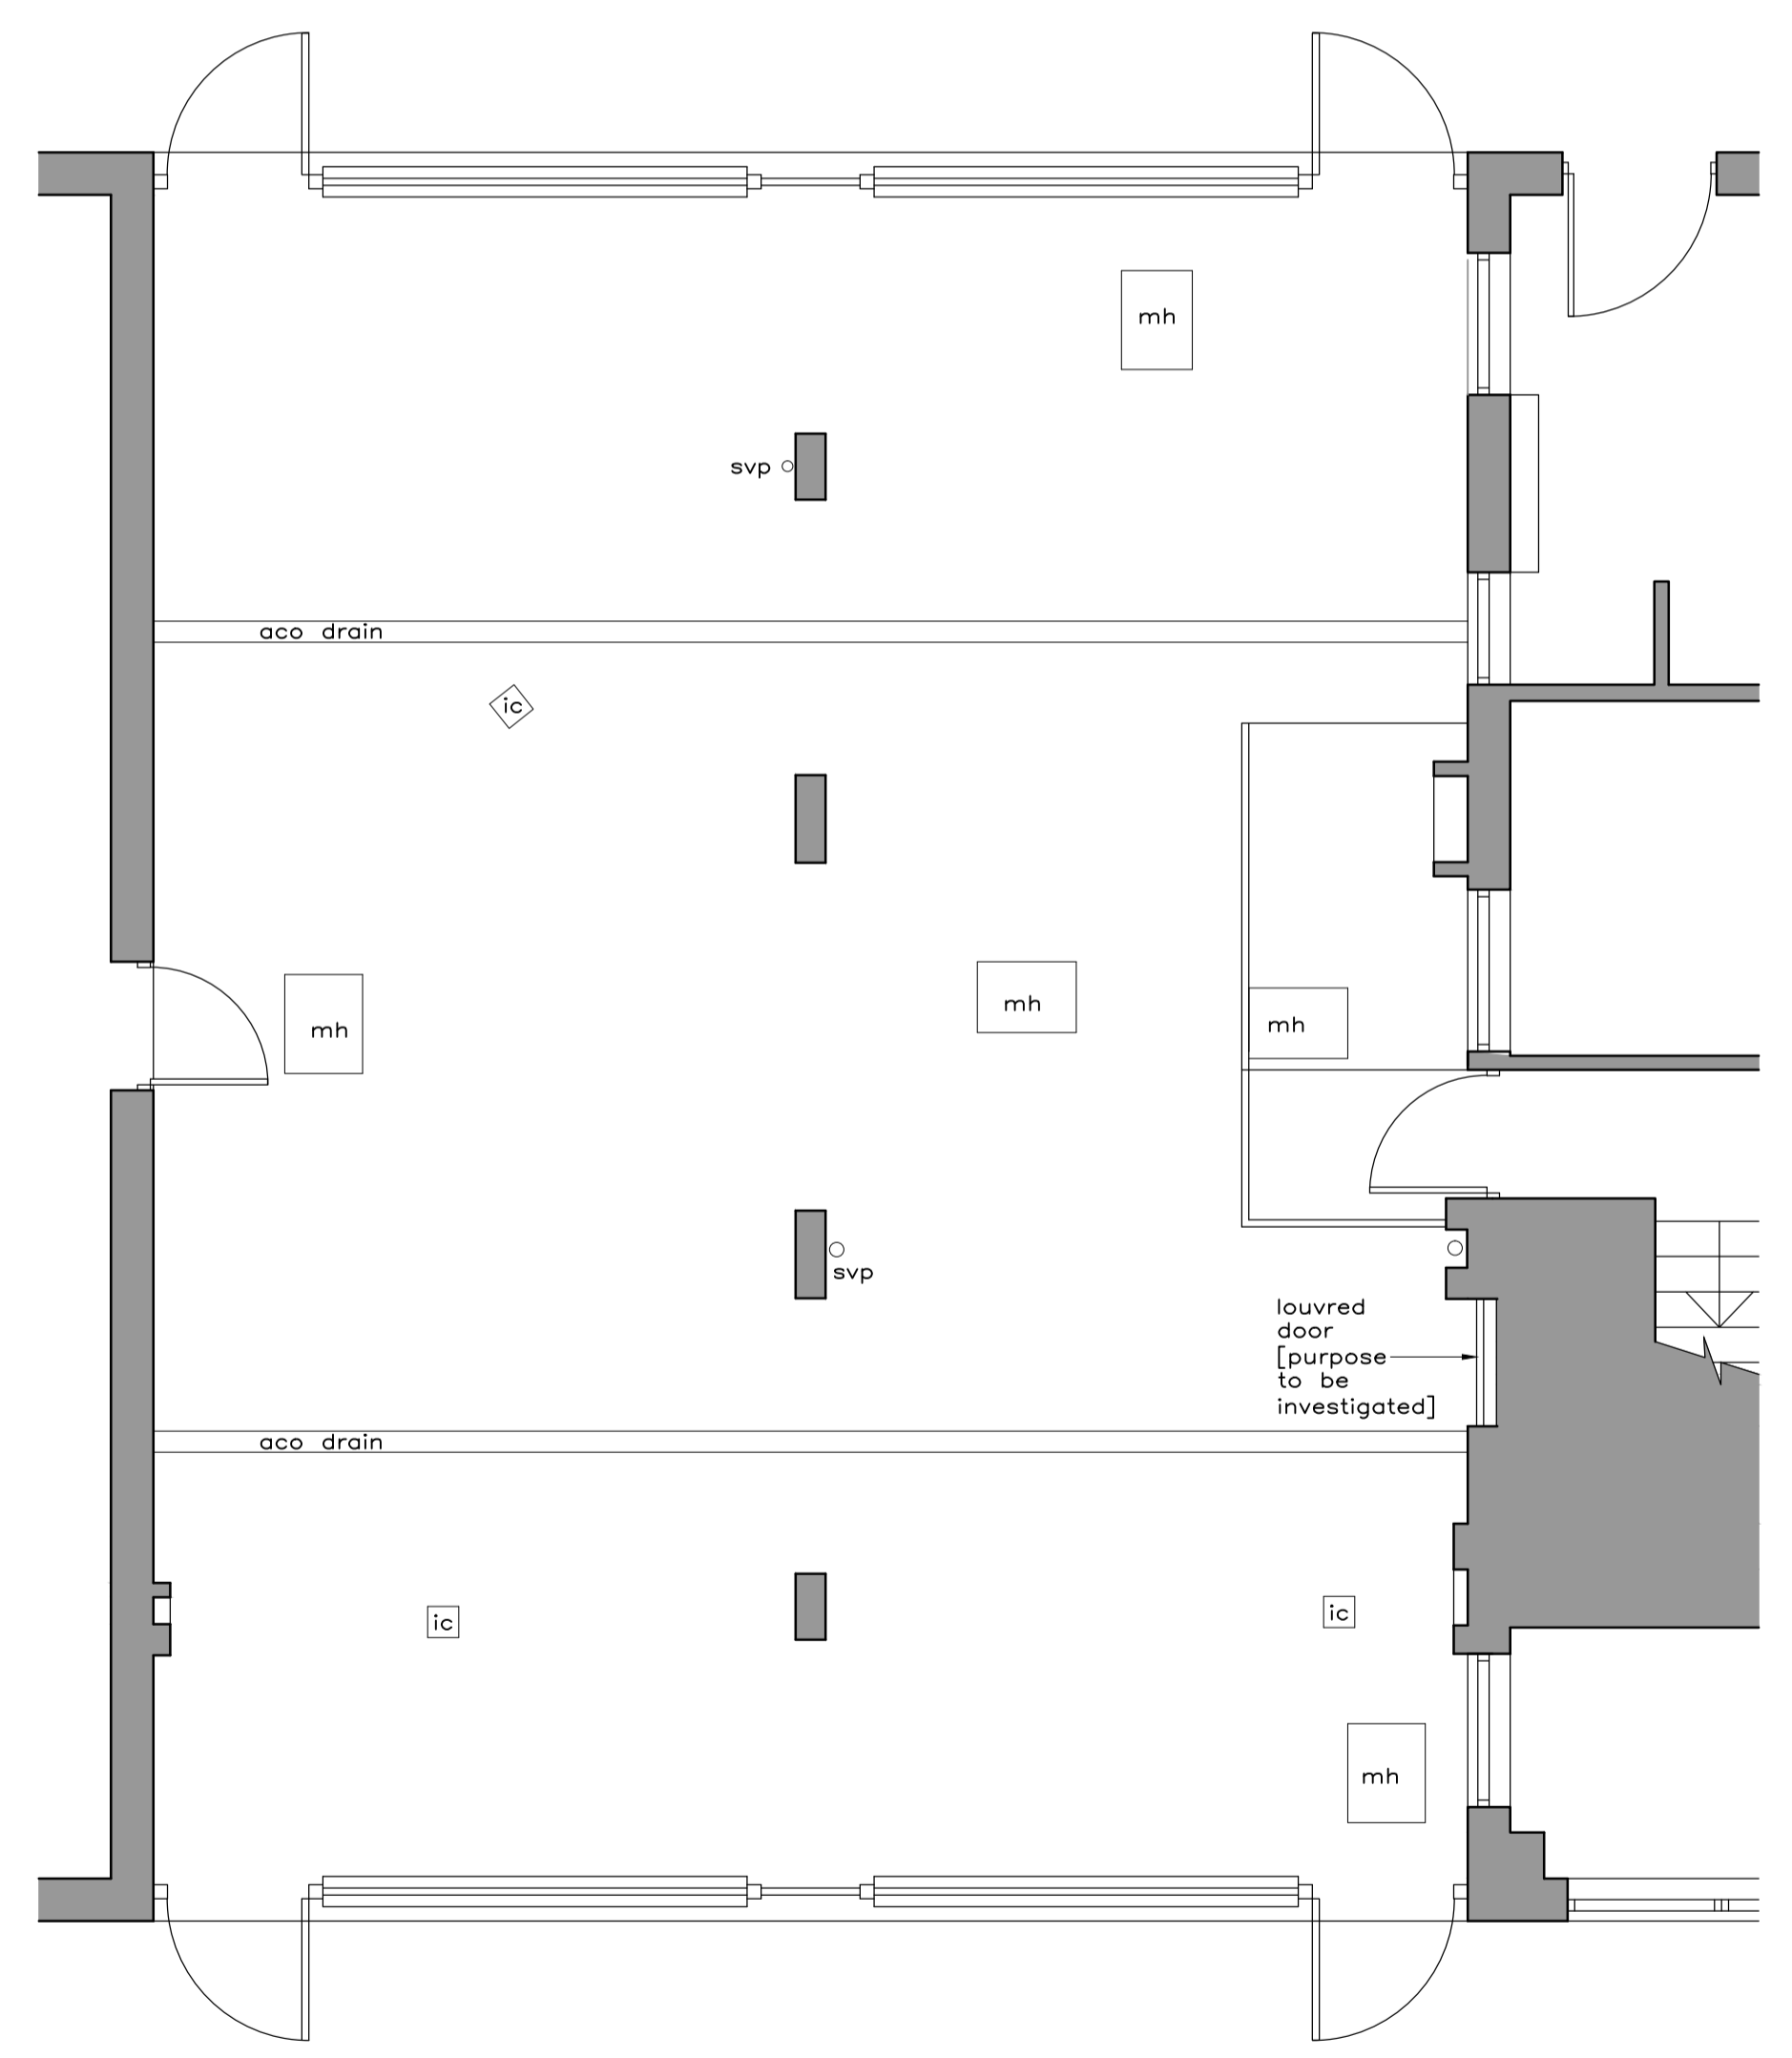


PLAN EXISTING
SCALE 1:50

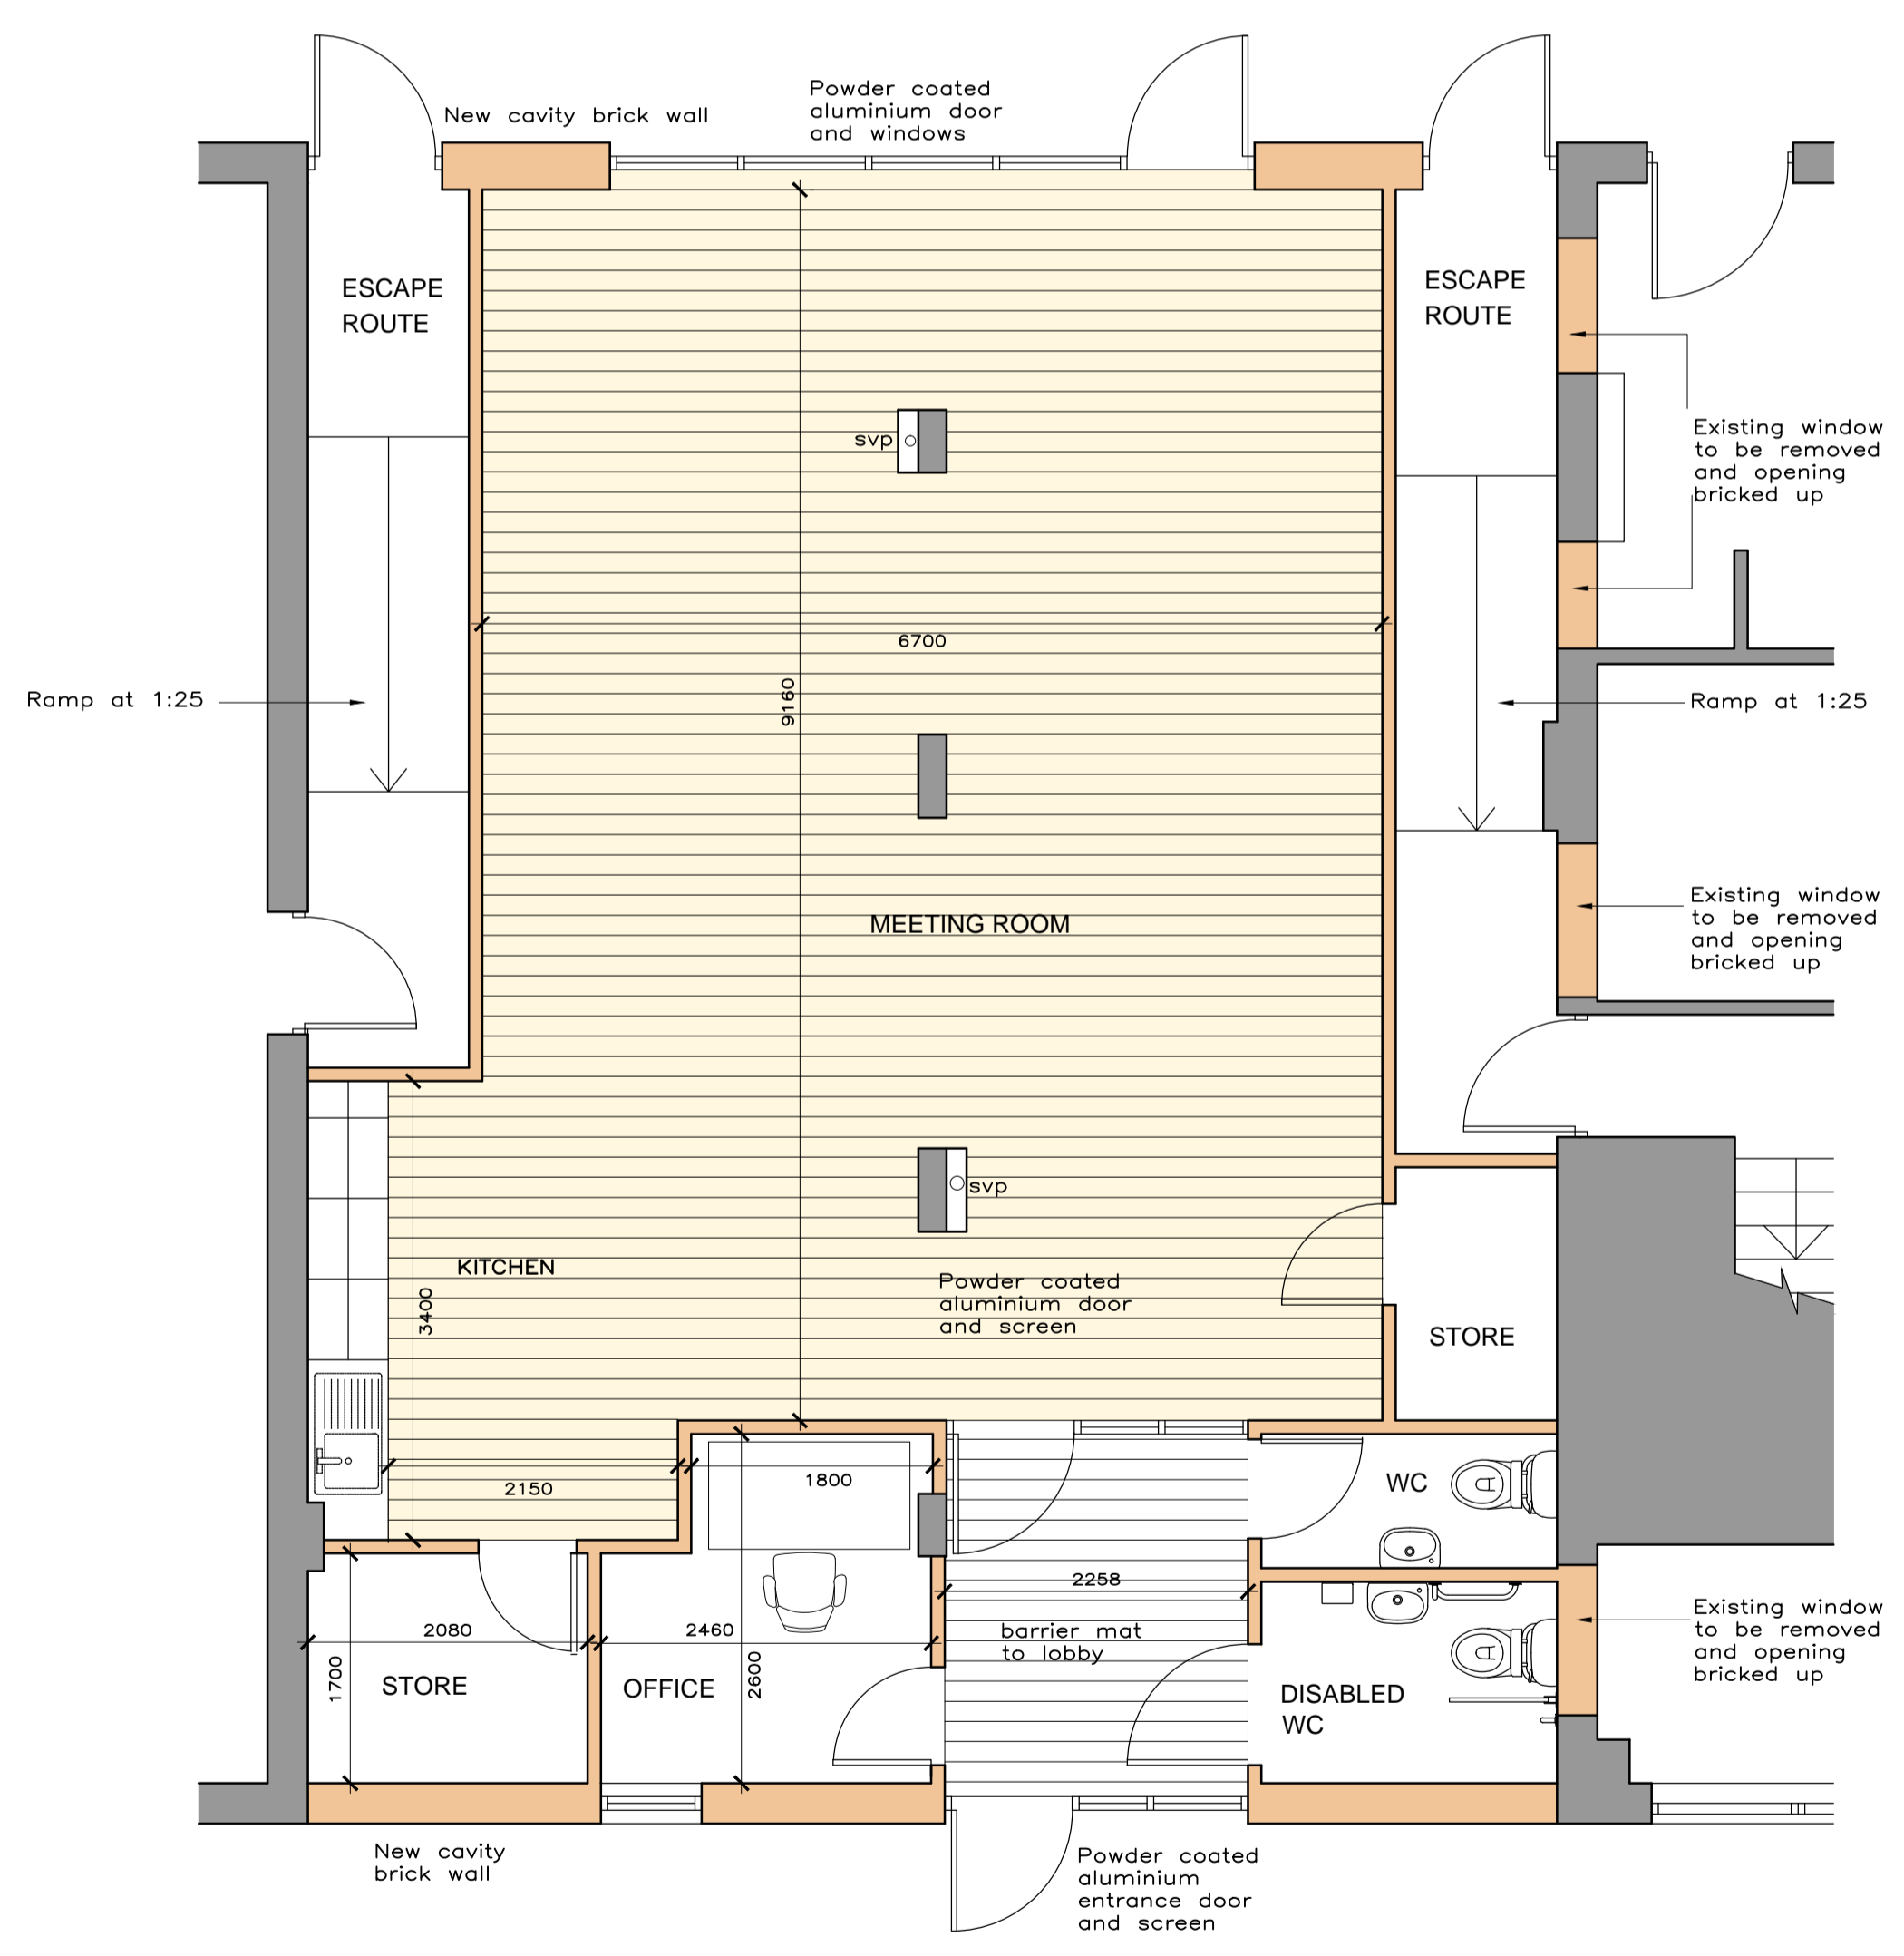

Existing walls
New walls

PLAN PROPOSED
SCALE 1:50

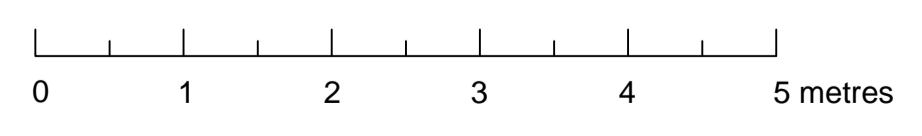

REV	DESCRIPTION	DATE
A	OFFICE ADDED	16.12.16

DRAWING ISSUE STATUS

GMA ARCHITECTURE
Architects and Designers
UK House 82 Heath Road Twickenham TW1 4BA
Telephone 020 8891 5959 Fax 020 8607 9933
Email enquiries@gmaarchitecture.co.uk

Client
LONDON BOROUGH OF CAMDEN

Project
PROPOSED NEW FACILITIES FOR DENTON TENANTS AND RESIDENTS DENTON ESTATE LONDON NW1 8BL

Drawing
PLANS EXISTING AND PROPOSED

Scale	1:50@A1	DEC 16	SJ
Type	1	100/02	TRA 01 A