


PLAYGROUND AREA

NURSERY PLAY AREA	188m2 172m2 (-16m2)
RECEPTION PLAY AREA	180m2
YEAR ONE PLAY AREA	732m2
YEAR 2 PLAY AREA UPPER AREA	325m2
LOWER AREA	245m2

TOTAL 1,670m2

ROUTES

-----	Parents/ carers: drop off and collection
-----	Deliveries
-----	Staff

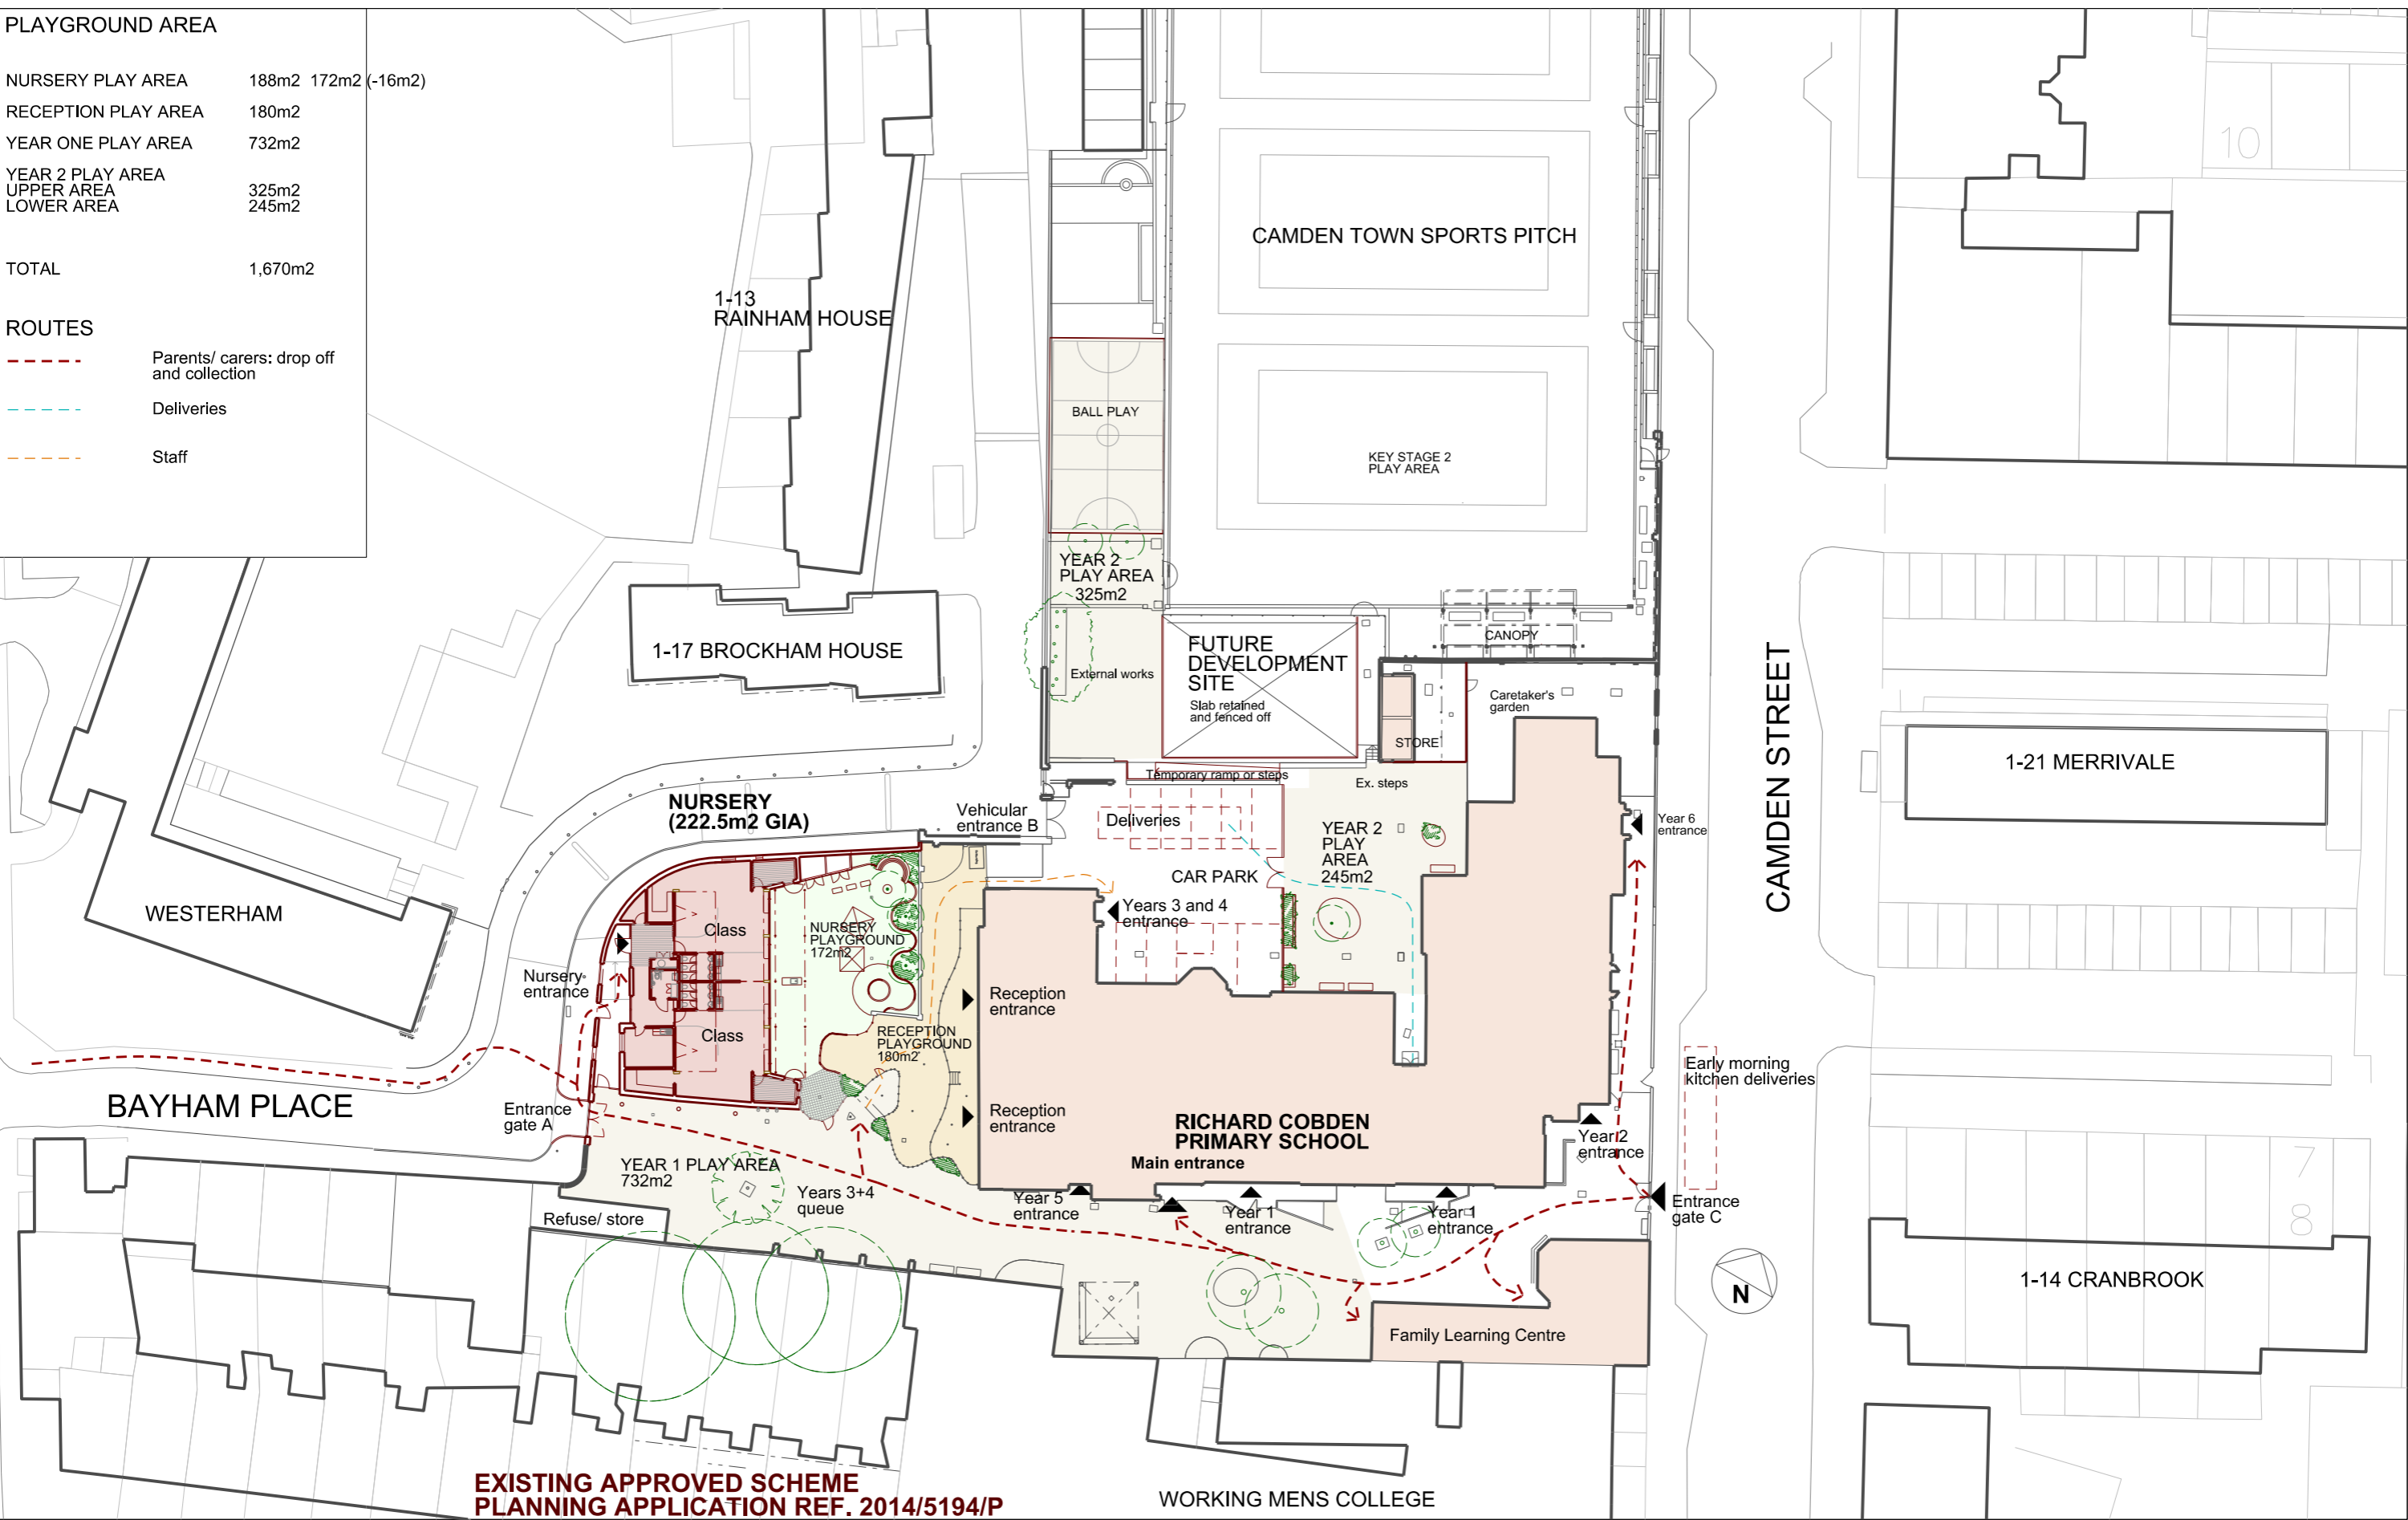

EXISTING APPROVED SCHEME
PLANNING APPLICATION REF. 2014/5194/P

Rev.	Date	By	Description
A	27.03.14		Playground area revised
B	28.05.14		Area updated
C	30.05.14		Updated
D	15.07.14		Vehicular gate A amended
E	01.08.14		PLANNING

Do not scale from this drawing All dimensions to be checked on site
Notify the Architect immediately of any discrepancies
This drawing remains the copyright of the Architect
AAB architects
10 Stock Orchard Street London N7 9RW
Tel 020 7700 6265 Fax 020 7700 6365 mail@aabarchitects.co.uk

RICHARD COBDEN PRIMARY SCHOOL, NURSERY
DRAWING : PROPOSED SITE PLAN, SHOWING FUTURE DEVELOPMENT SITE
SCALE : 1:250 at A1, 1:500 at A3
DATE : 10.03.14

JOB NO.	SERIES	NO.	REV
318	P	501	E