


PLAYGROUND AREA	
NURSERY PLAY AREA	172m2
RECEPTION PLAY AREA	193m2
YEAR ONE PLAY AREA	694m2
YEAR 2 PLAY AREA UPPER AREA	325m2
LOWER AREA	245m2
TOTAL	1,629m2
(PREVIOUS EXISTING)	1,528m2)

ROUTES	
	Parents/ carers: drop off and collection
	Deliveries
	Staff

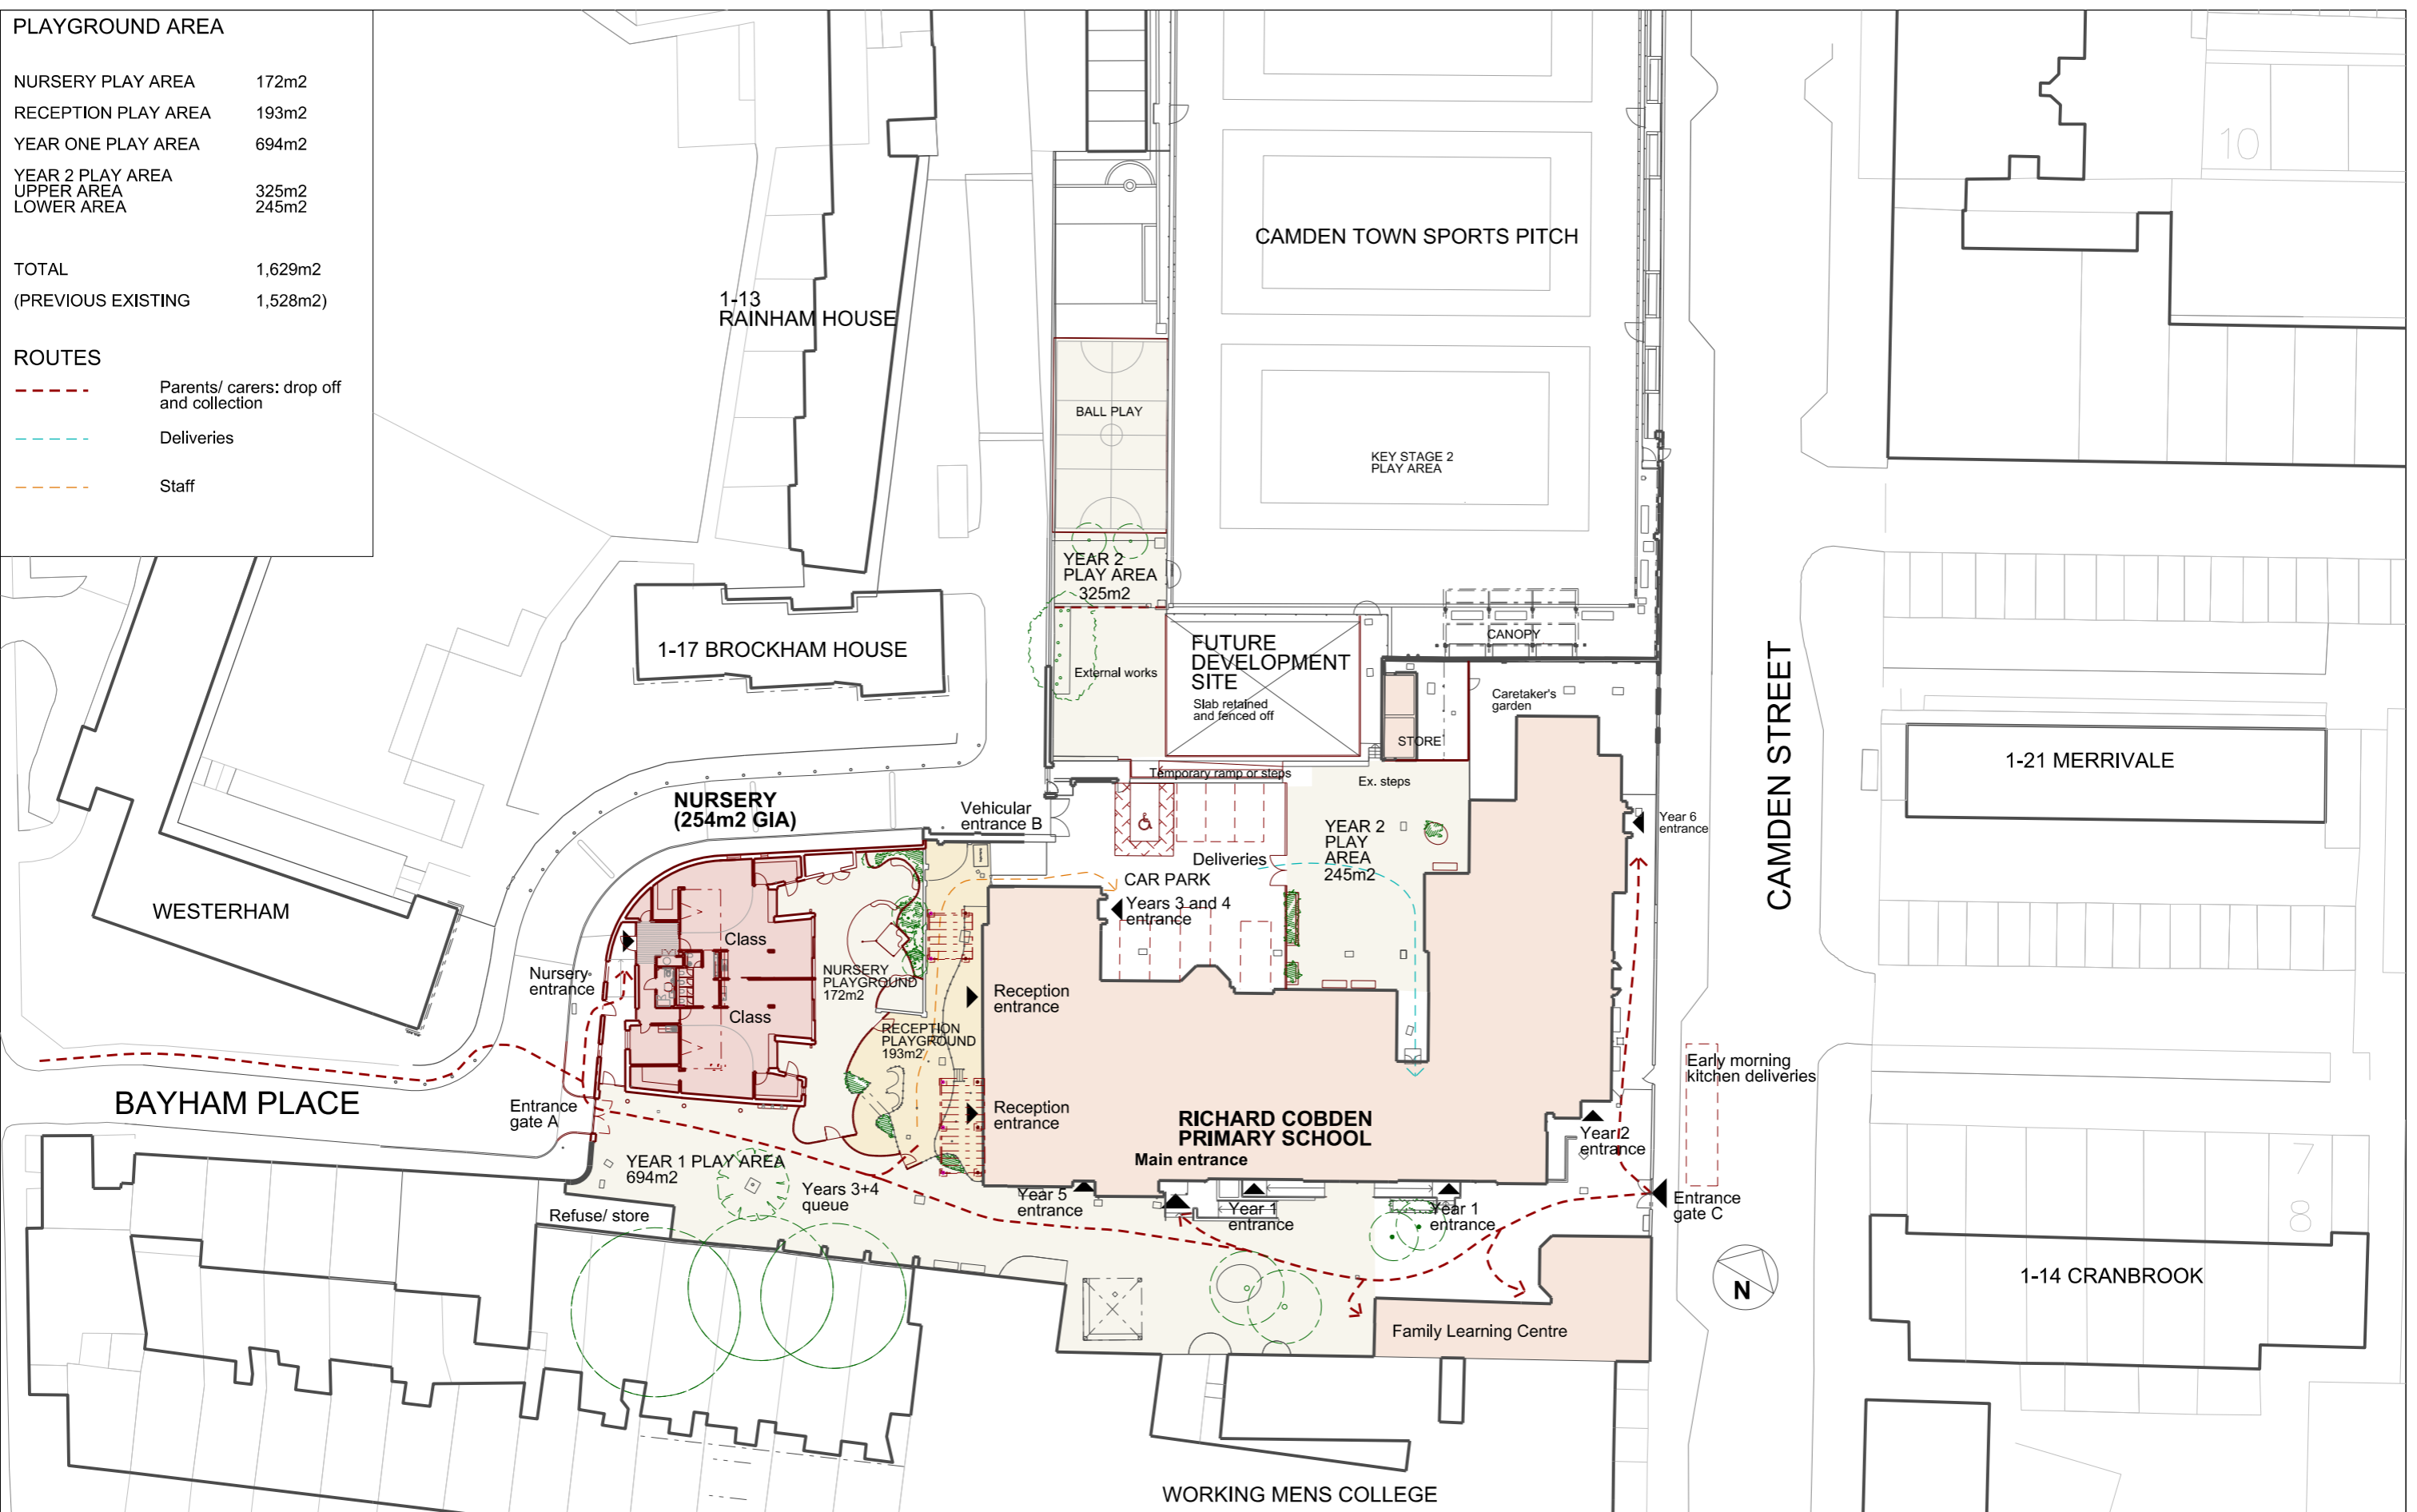

Rev.	Date	By	Description
E	01.08.14		PLANNING
F	30.01.17		Extension added; alterations to external play areas.
G	08.02.17		REVISED PLANNING

Do not scale from this drawing. All dimensions to be checked on site. Notify the Architect immediately of any discrepancies. This drawing remains the copyright of the Architect.

AAB architects
 10 Stock Orchard Street London N7 9RW
 Tel 020 7700 6265 Fax 020 7700 6365 mail@aabarchitects.co.uk

RICHARD COBDEN PRIMARY SCHOOL, NURSERY
 DRAWING : PROPOSED SITE PLAN, SHOWING FUTURE DEVELOPMENT SITE
 SCALE : 1:250 at A1, 1:500 at A3
 DATE : 10.03.14

JOB NO.	SERIES	NO.	REV
318	P	501	G