




Notes

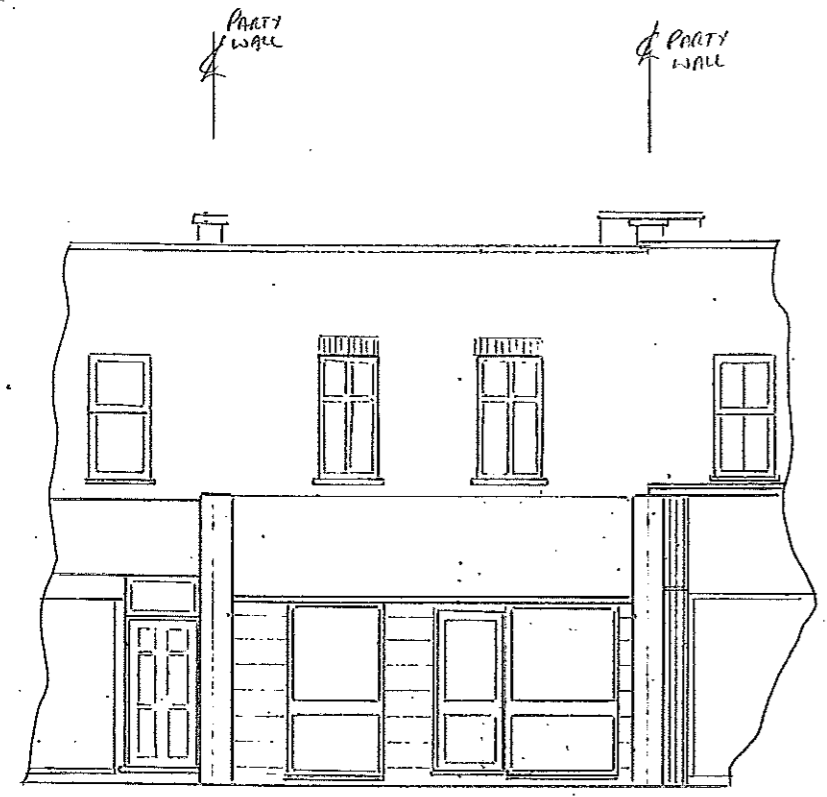


FRONT ELEVATION

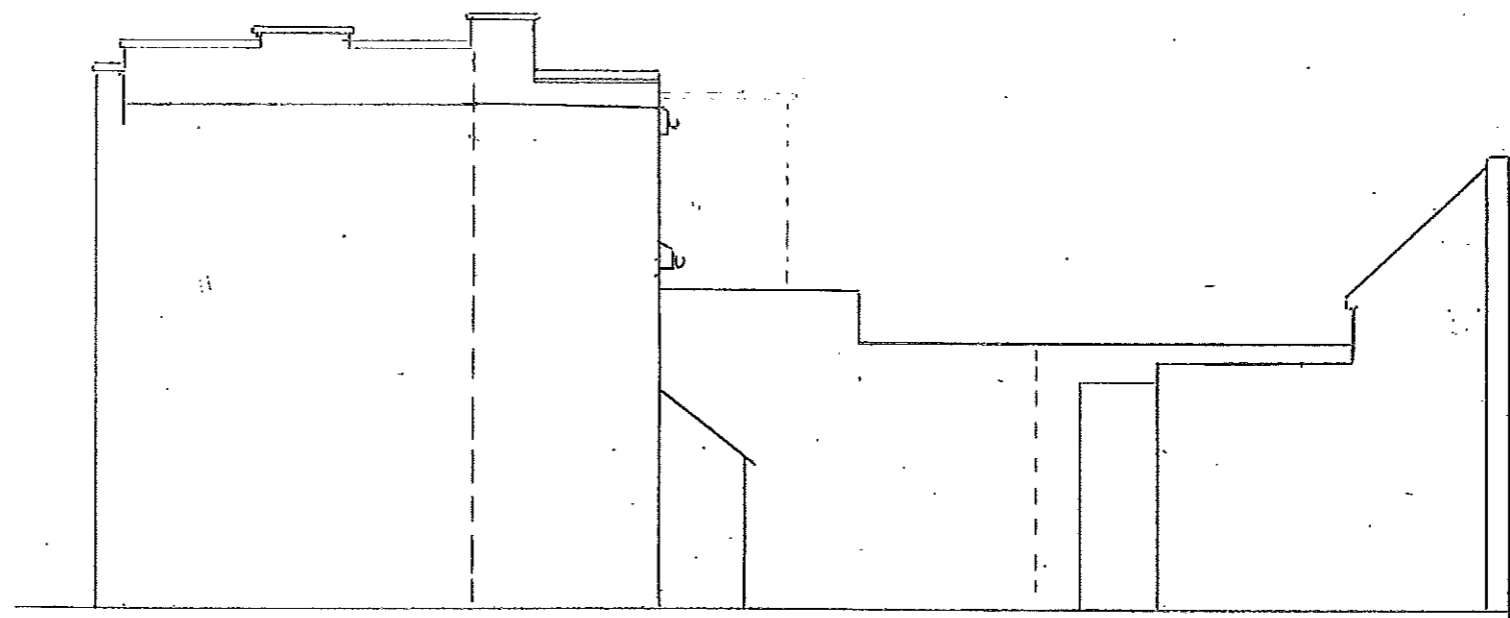

RIGHT FLANK ELEVATION

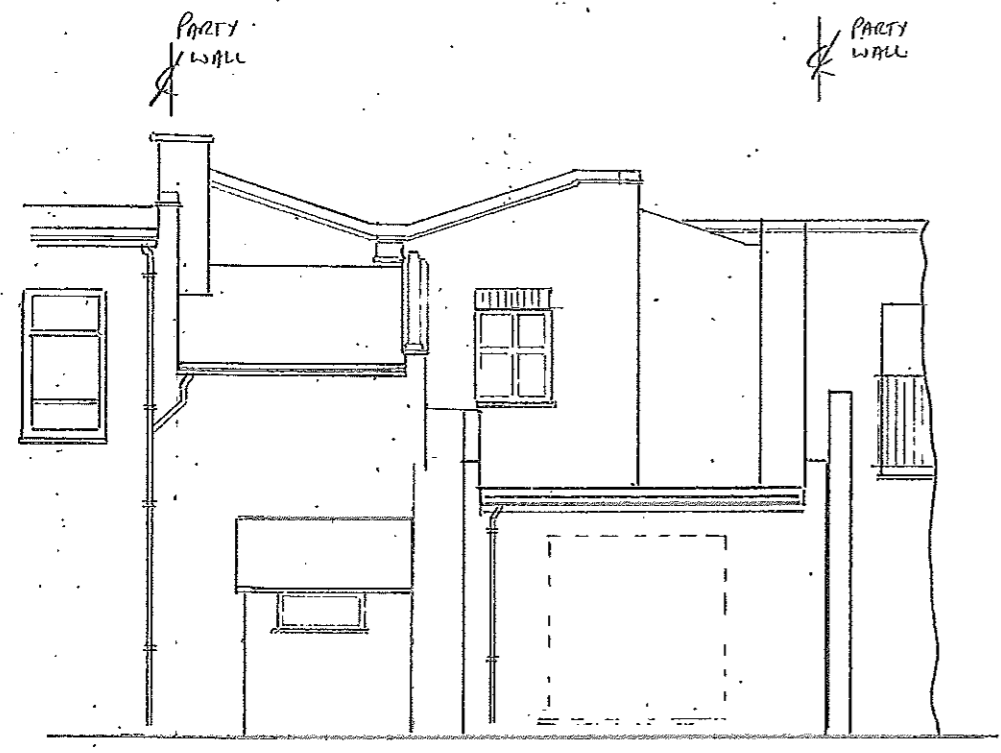

REAR ELEVATION

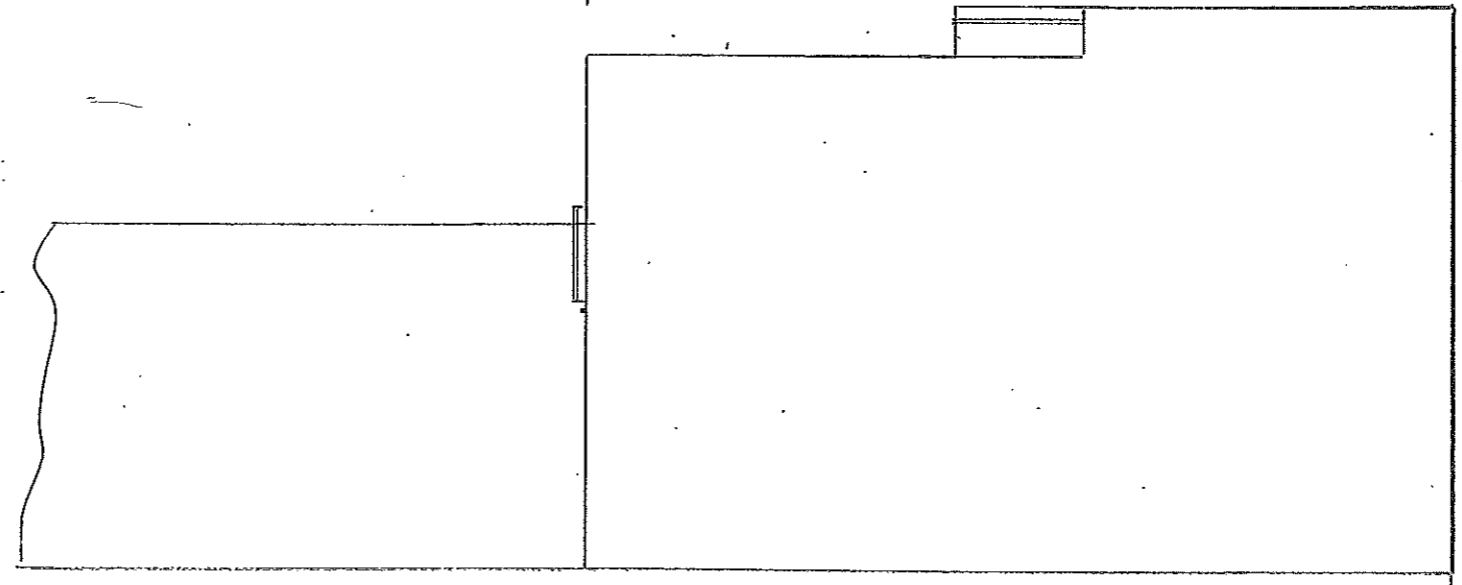

LEFT FLANK ELEVATION

Rev	Ammendments	By

Drawing Title  
**EXISTING ELEVATIONS**

Project Address  
308 KENTISH TOWN ROAD  
LONDON  
NWS 2TH


**Ian Oakes & Assoc.**  
Structural Design Consultants  
31 Brunswick Grove  
London N11 1HN

Mobile: 07861 396678  
e mail ianoakes@aol.com

Date	Scales	Drawn By
JAN 17	1:100@A3	120

Job No.	Drg No.	Rev.
1904	01	


Notes

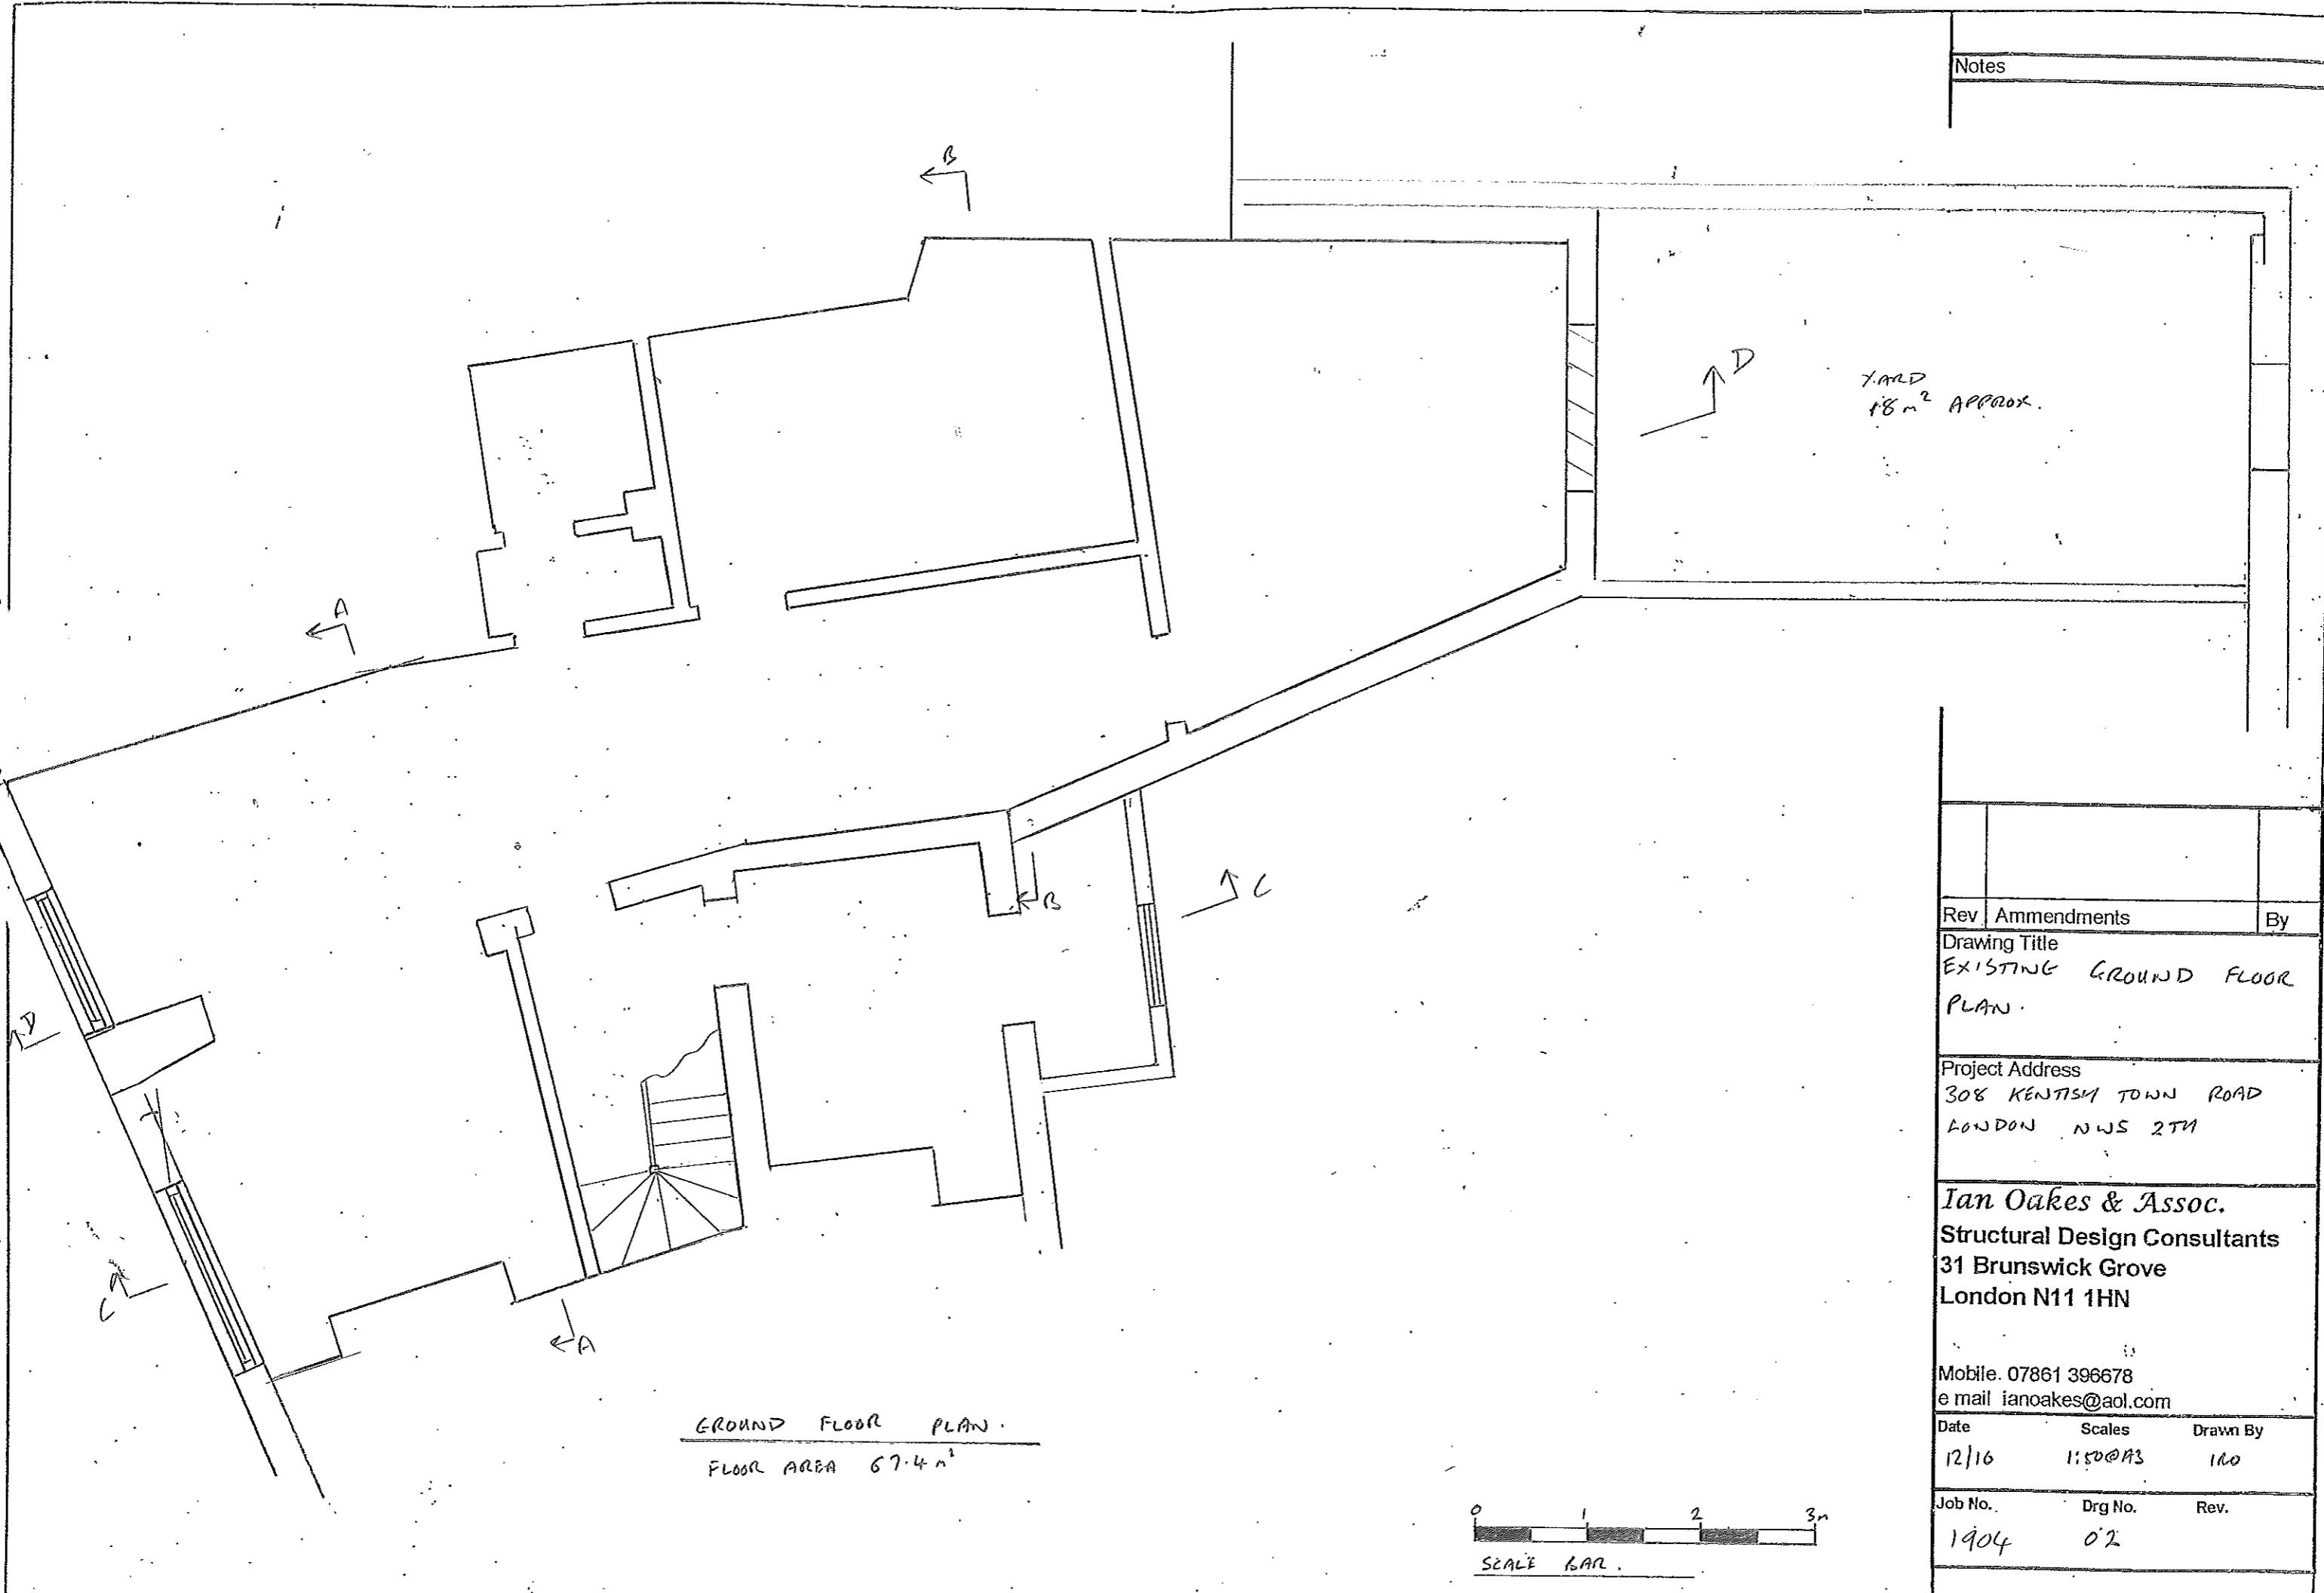


GROUND FLOOR PLAN  
 FLOOR AREA 67.4 m<sup>2</sup>




Rev	Amendments	By
Drawing Title EXISTING GROUND FLOOR PLAN		
Project Address 308 KENTISH TOWN ROAD LONDON NWS 2TH		
Ian Oakes & Assoc. Structural Design Consultants 31 Brunswick Grove London N11 1HN		
Mobile. 07861 396678 e mail ianoakes@aol.com		
Date	Scales	Drawn By
12/16	1:50@A3	100
Job No.	Drg No.	Rev.
1904	02	

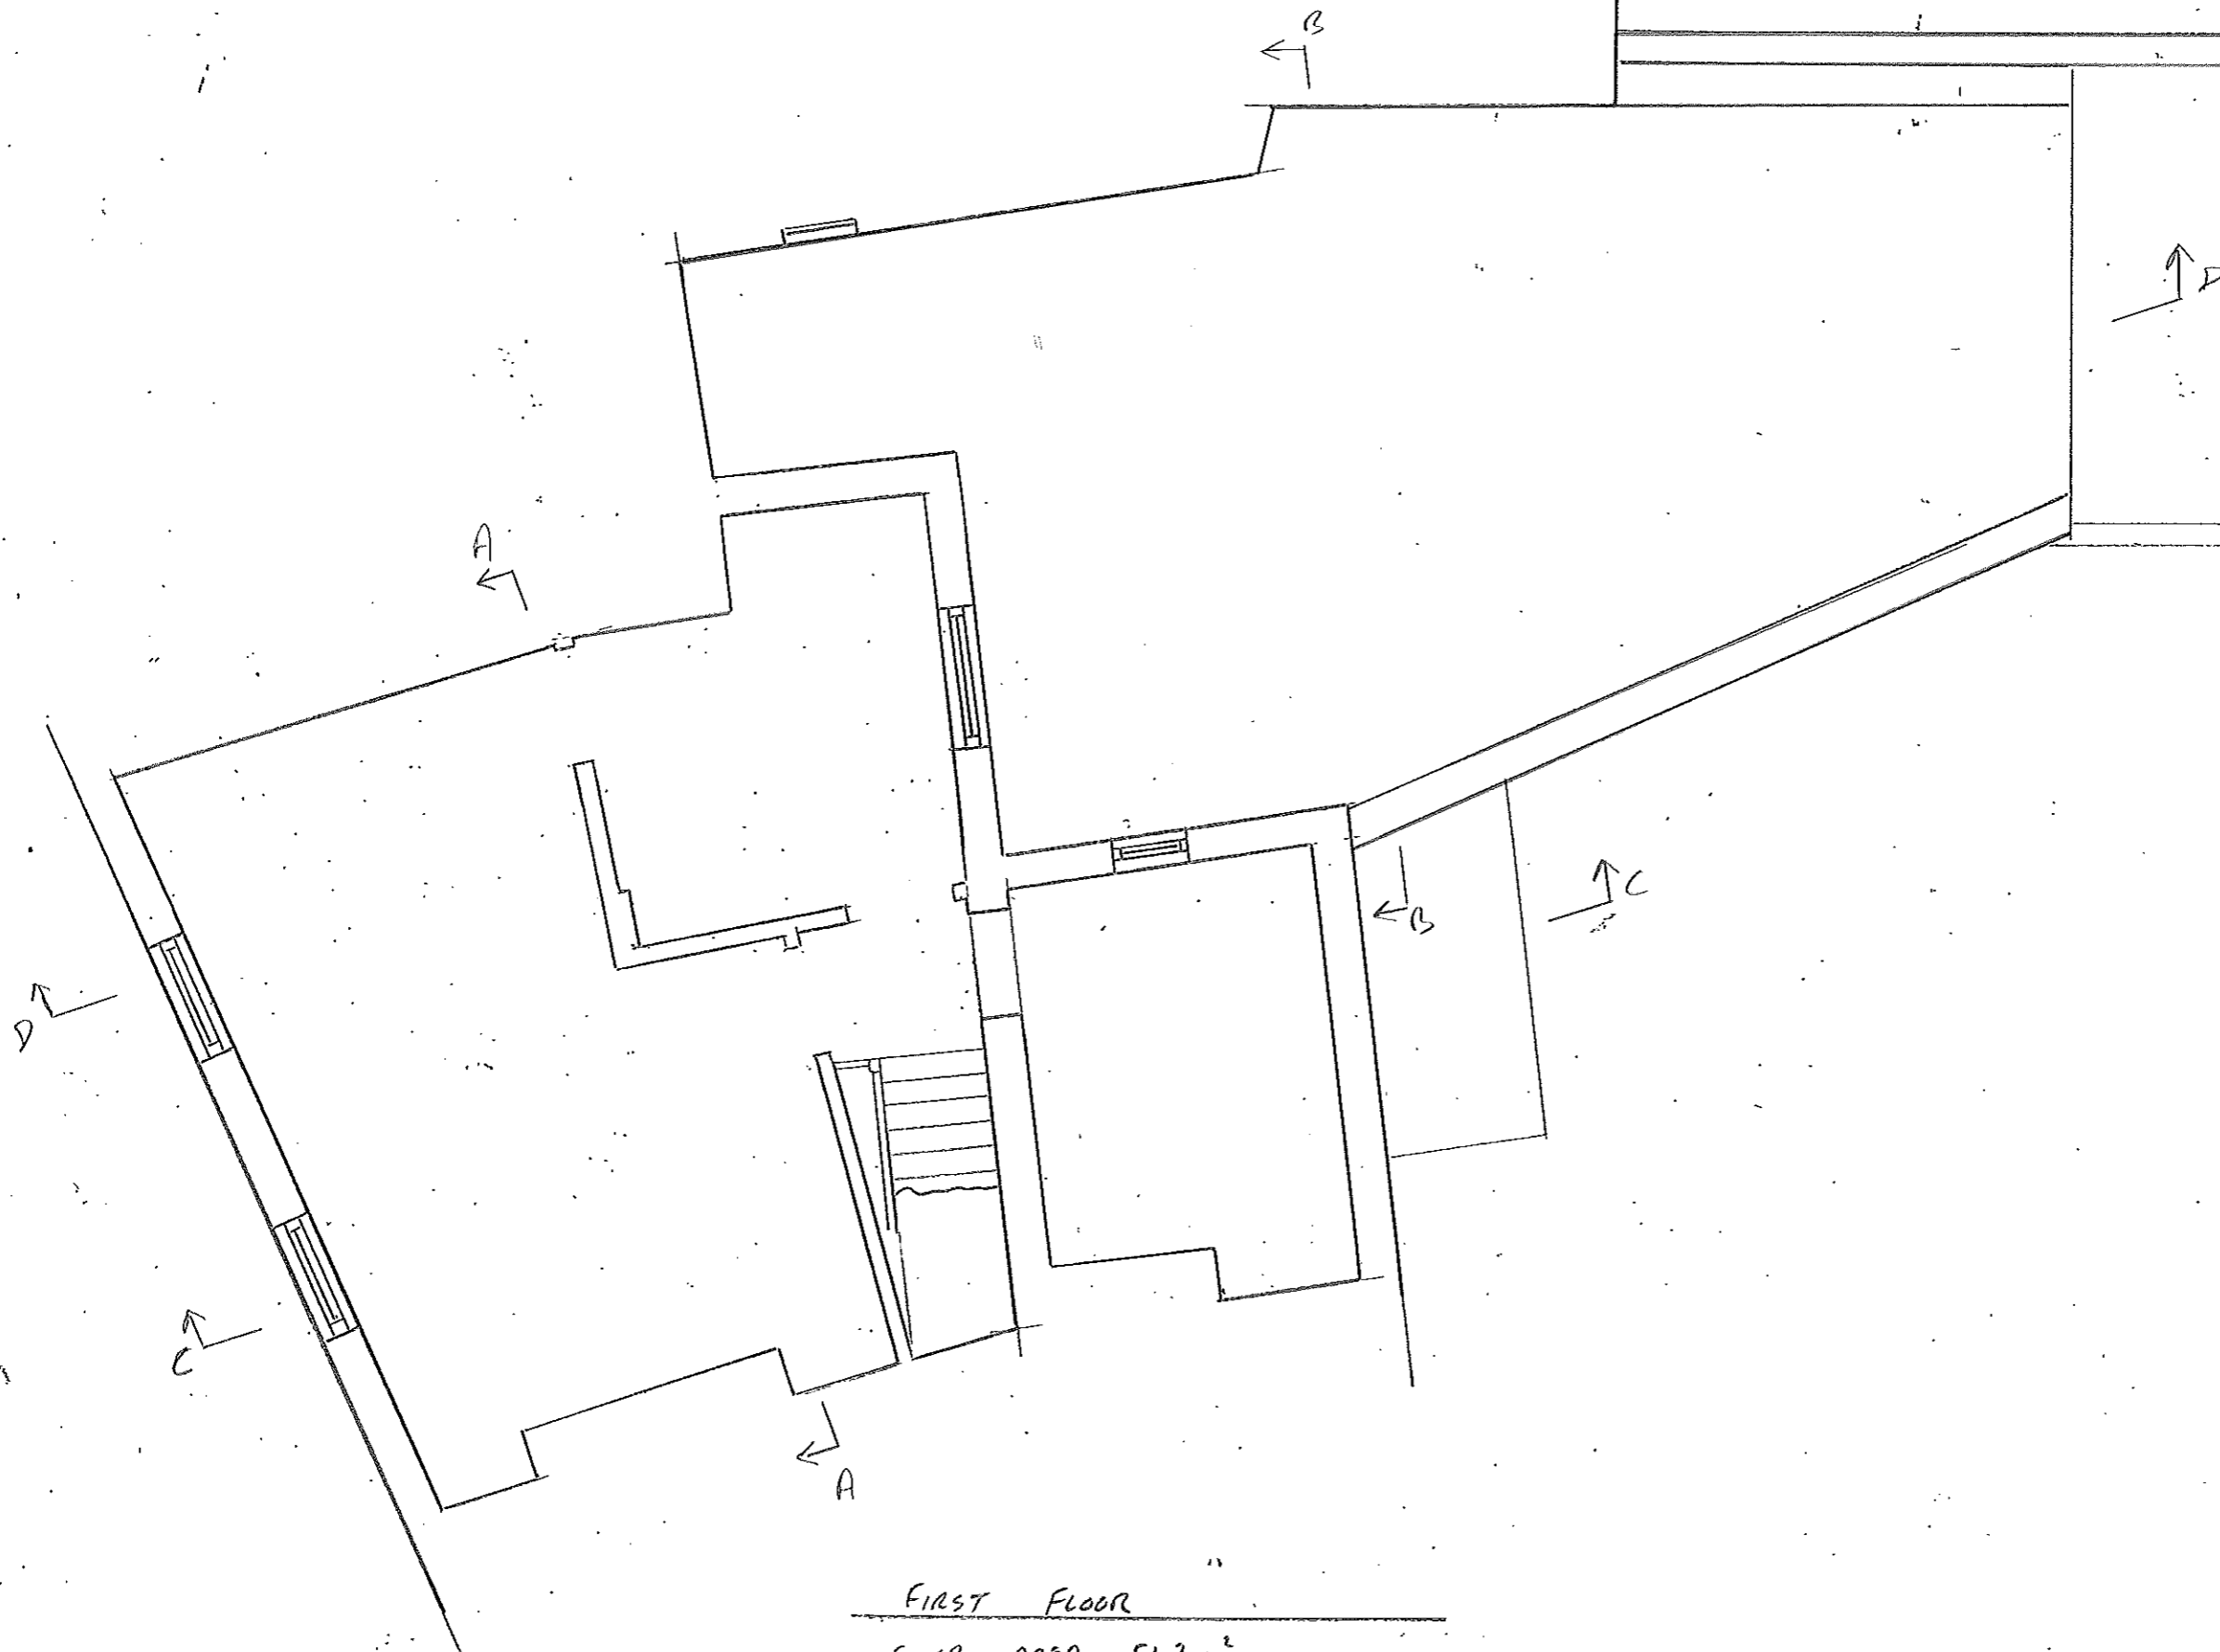


FIRST FLOOR  
 FLOOR AREA 51.7 m<sup>2</sup>

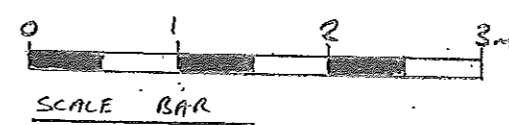


Notes		
Rev	Ammendments	By
Drawing Title EXISTING FIRST FLOOR PLAN		
Project Address 308 KENTISH TOWN ROAD LONDON NWS 2TH		
Ian Oakes & Assoc. Structural Design Consultants 31 Brunswick Grove London N11 1HN		
Mobile. 07861 396678 e mail ianoakes@aol.com		
Date	Scales	Drawn By
12/16	1:50 @ A3	1120
Job No.	Drg No.	Rev.
	03	

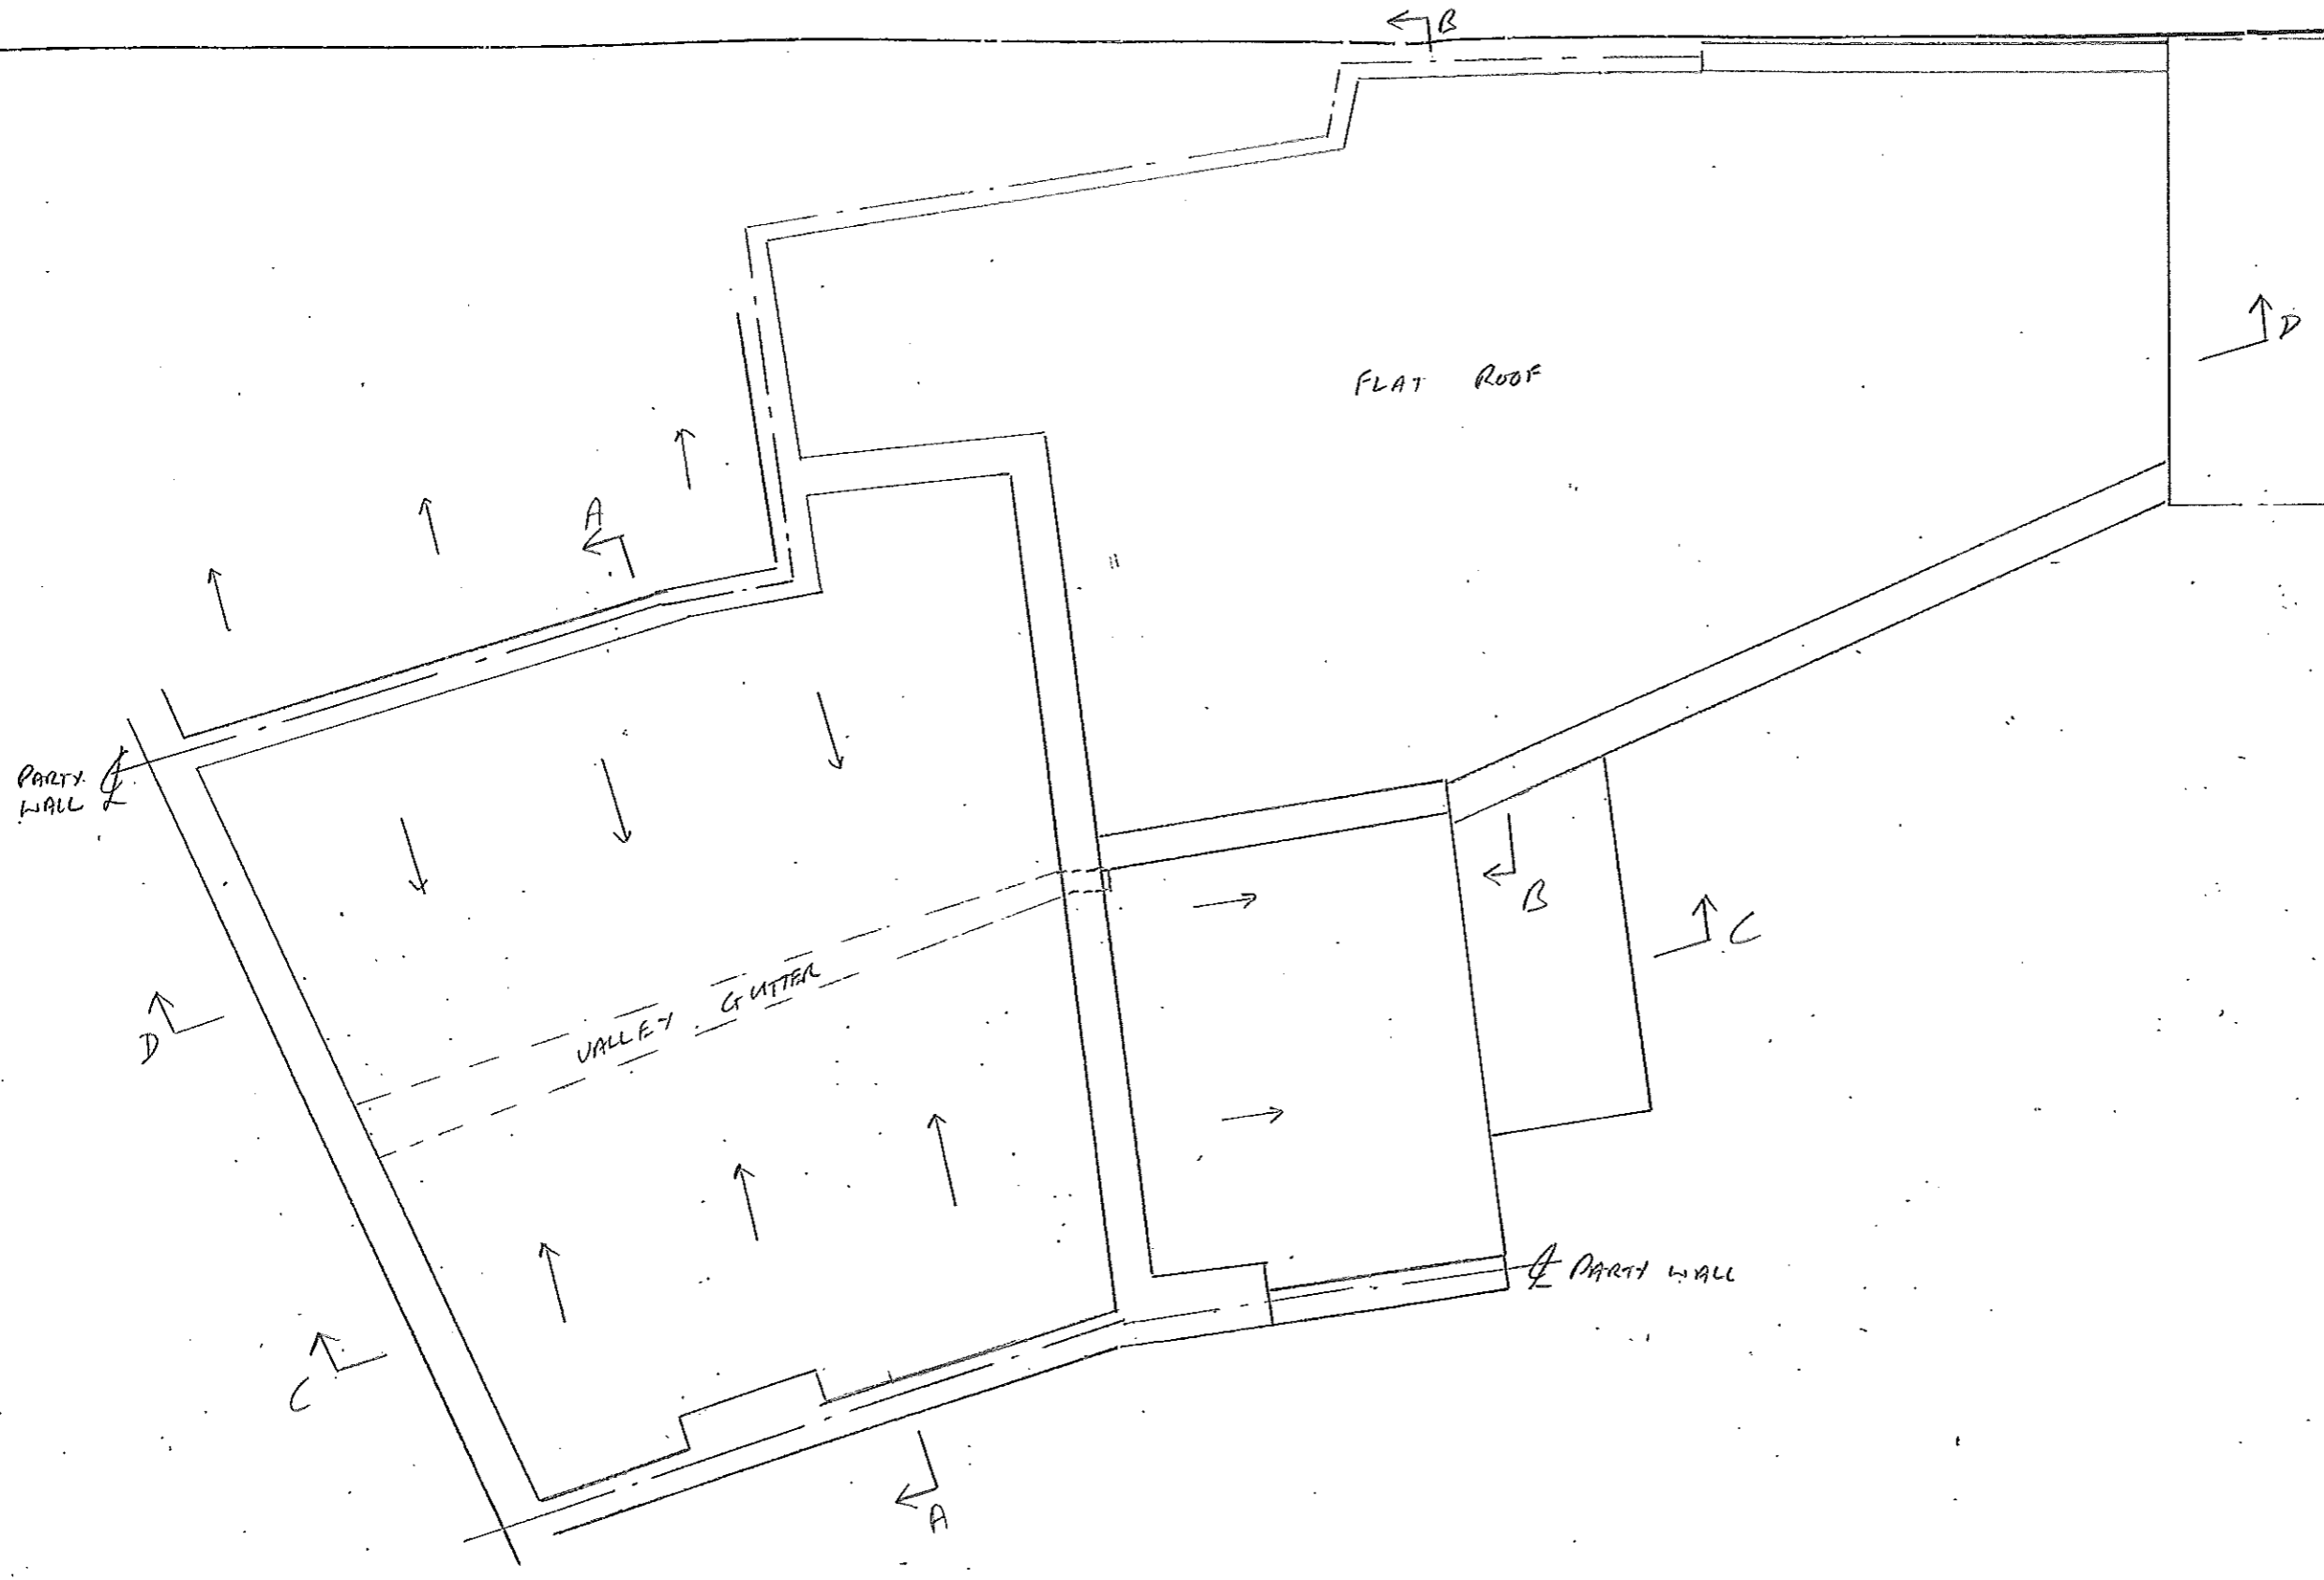


ROOF PLAN.

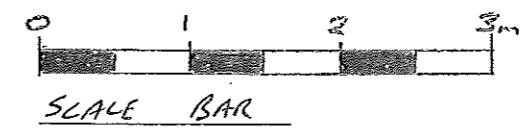

Notes		
Rev	Ammendments	By
Drawing Title		
EXISTING ROOF PLAN		
Project Address		
308 KENTISH TOWN ROAD LONDON, NWS 2TH		
Ian Oakes & Assoc. Structural Design Consultants 31 Brunswick Grove London N11 1HN		
Mobile. 07861 396678 e mail ianoakes@aol.com		
Date	Scales	Drawn By
1/17	1:50@A3	120
Job No.	Drg No.	Rev.
1904	04	

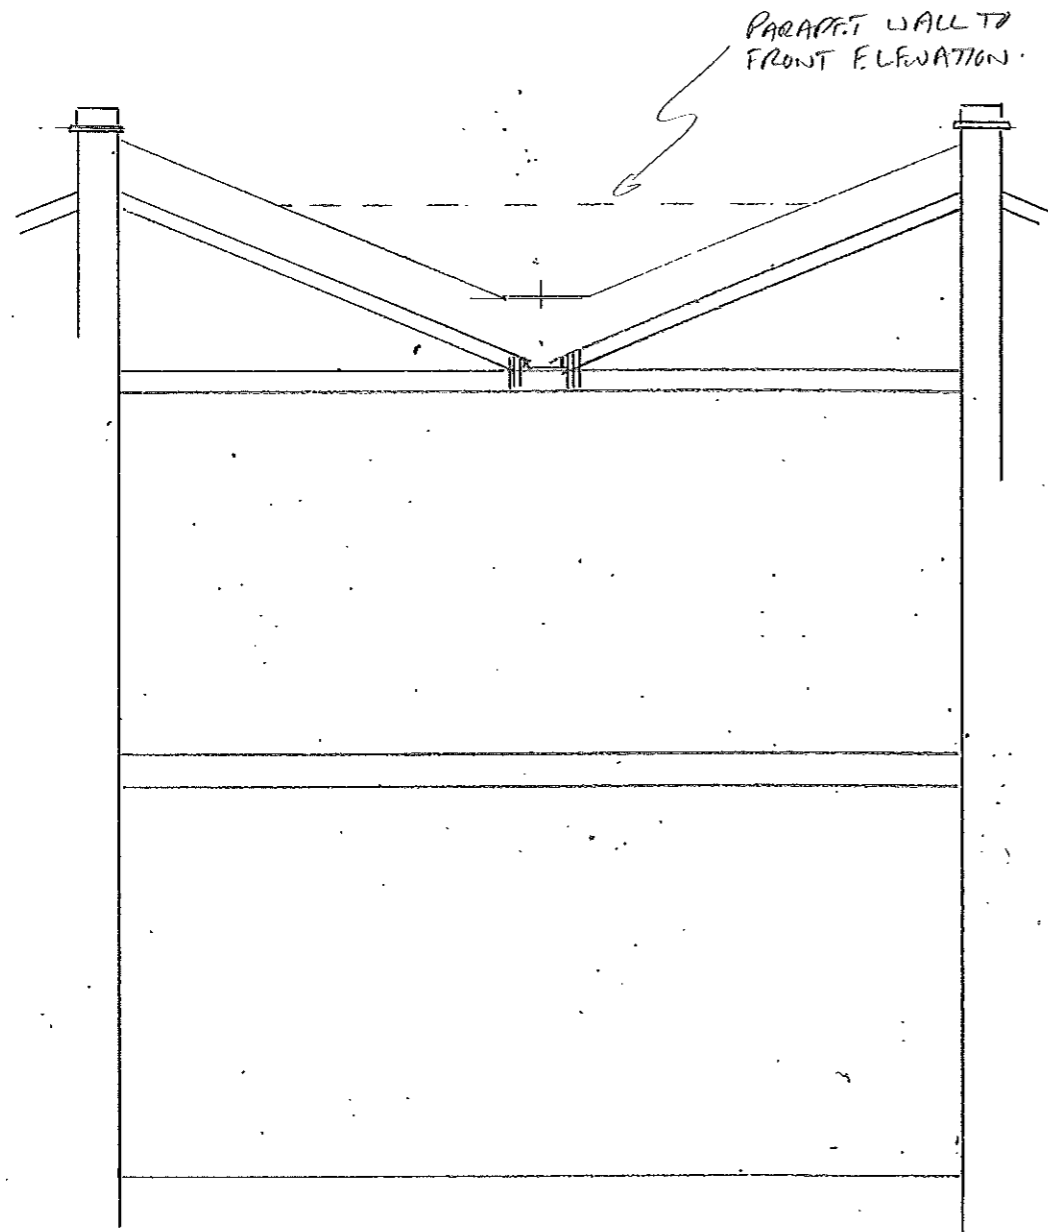

SECTION A-A

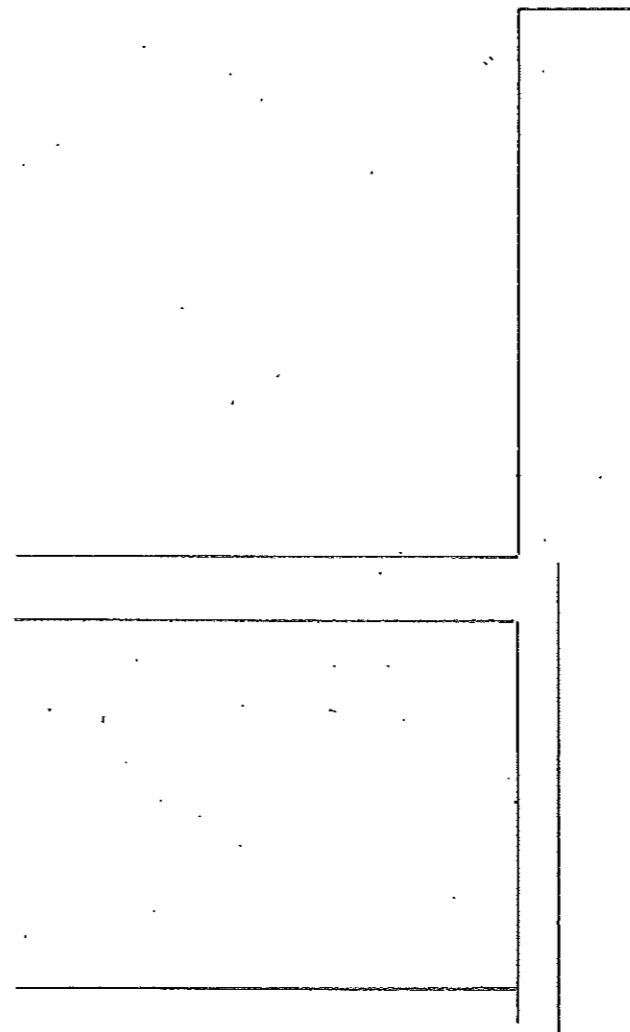

SECTION B-B



SCALE BAR

Notes

Rev	Ammendments	By
-----	-------------	----

Drawing Title  
EXISTING SECTIONS


Project Address  
308 KENTISH TOWN ROAD  
LONDON NWS 2TH

**Ian Oakes & Assoc.**  
Structural Design Consultants  
31 Brunswick Grove  
London N11 1HN


Mobile: 07861 396678  
e mail ianoakes@aol.com

Date	Scales	Drawn By
1/17	1:50 @ A3	IL

Job No.	Drg No.	Rev.
1904	05	

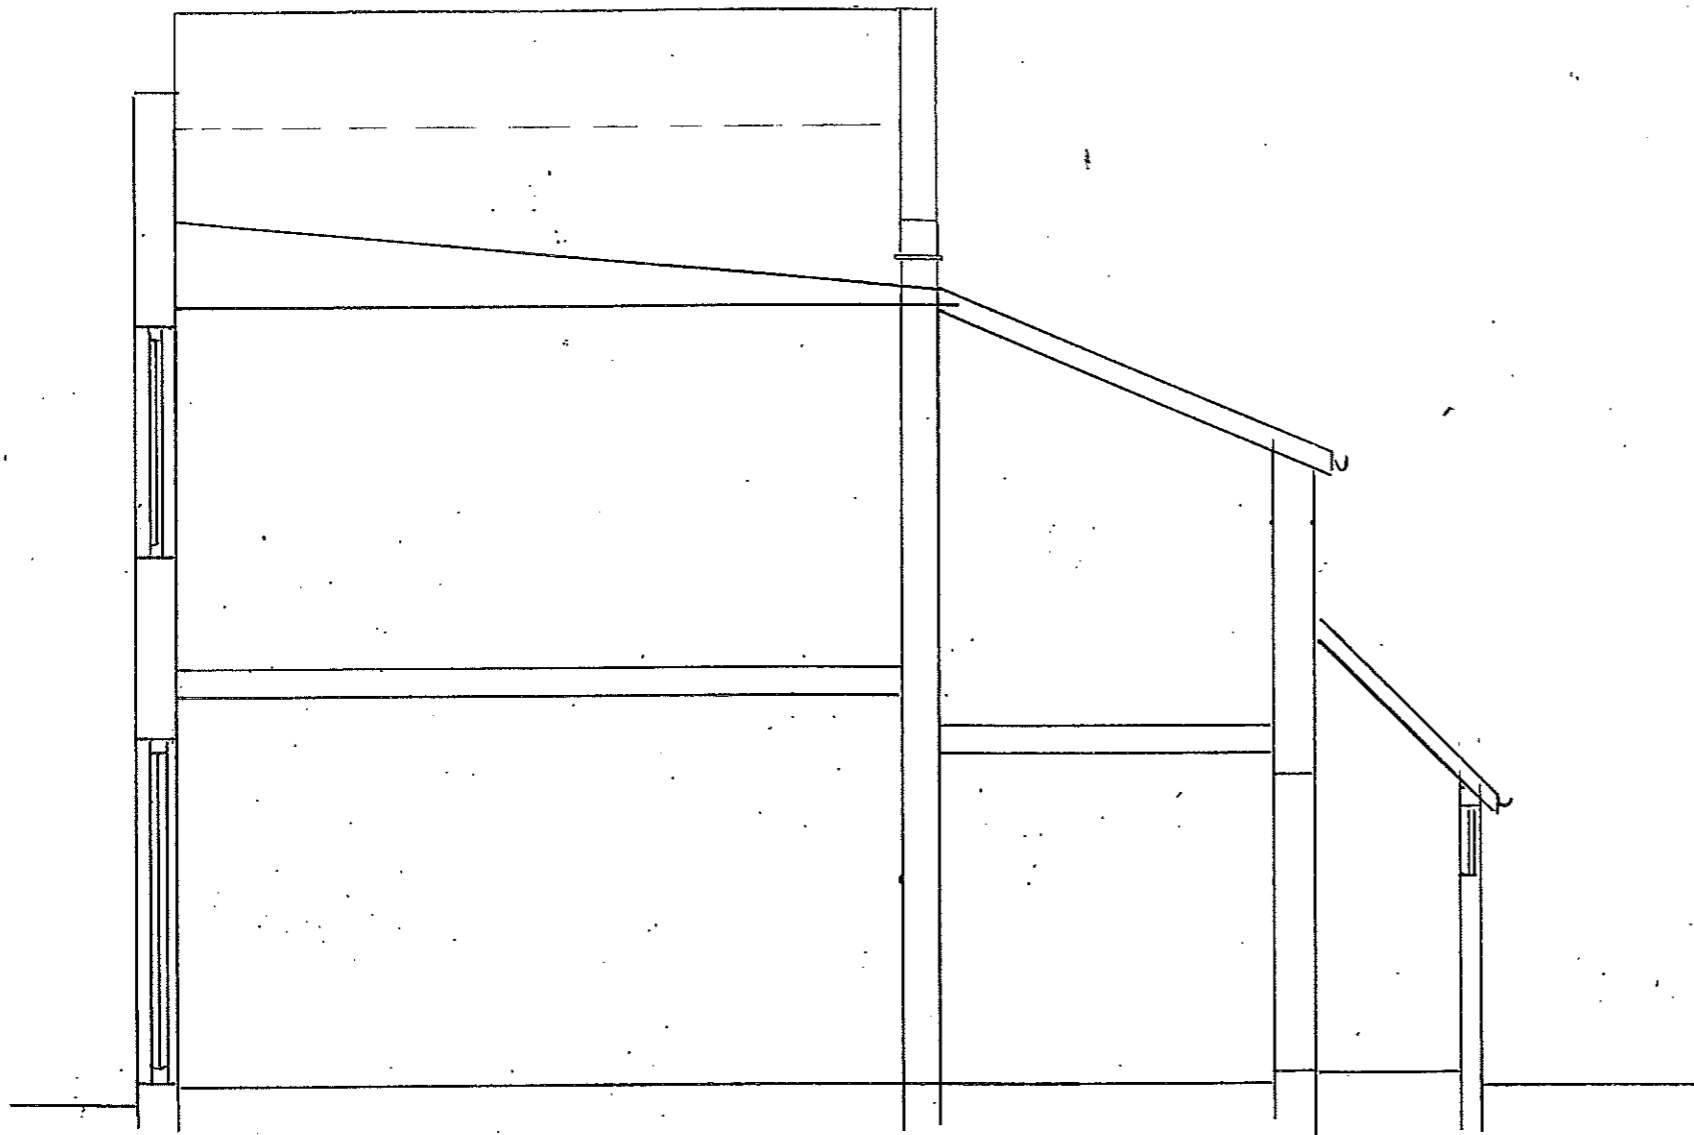

SECTION C-C

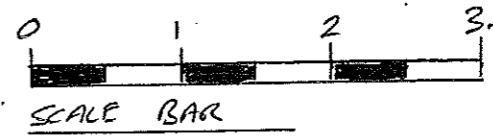

Notes

Rev	Ammendments	By
-----	-------------	----

Drawing Title  
EXISTING SECTIONS


Project Address  
308 KENTISH TOWN ROAD  
LONDON NWS 2TH

**Ian Oakes & Assoc.**  
Structural Design Consultants  
31 Brunswick Grove  
London N11 1HN

Mobile. 07861 396678  
e mail ianoakes@aol.com

Date	Scales	Drawn By
JAN 17	1:50@A3	IRO

Job No.	Drg No.	Rev.
1904	06	

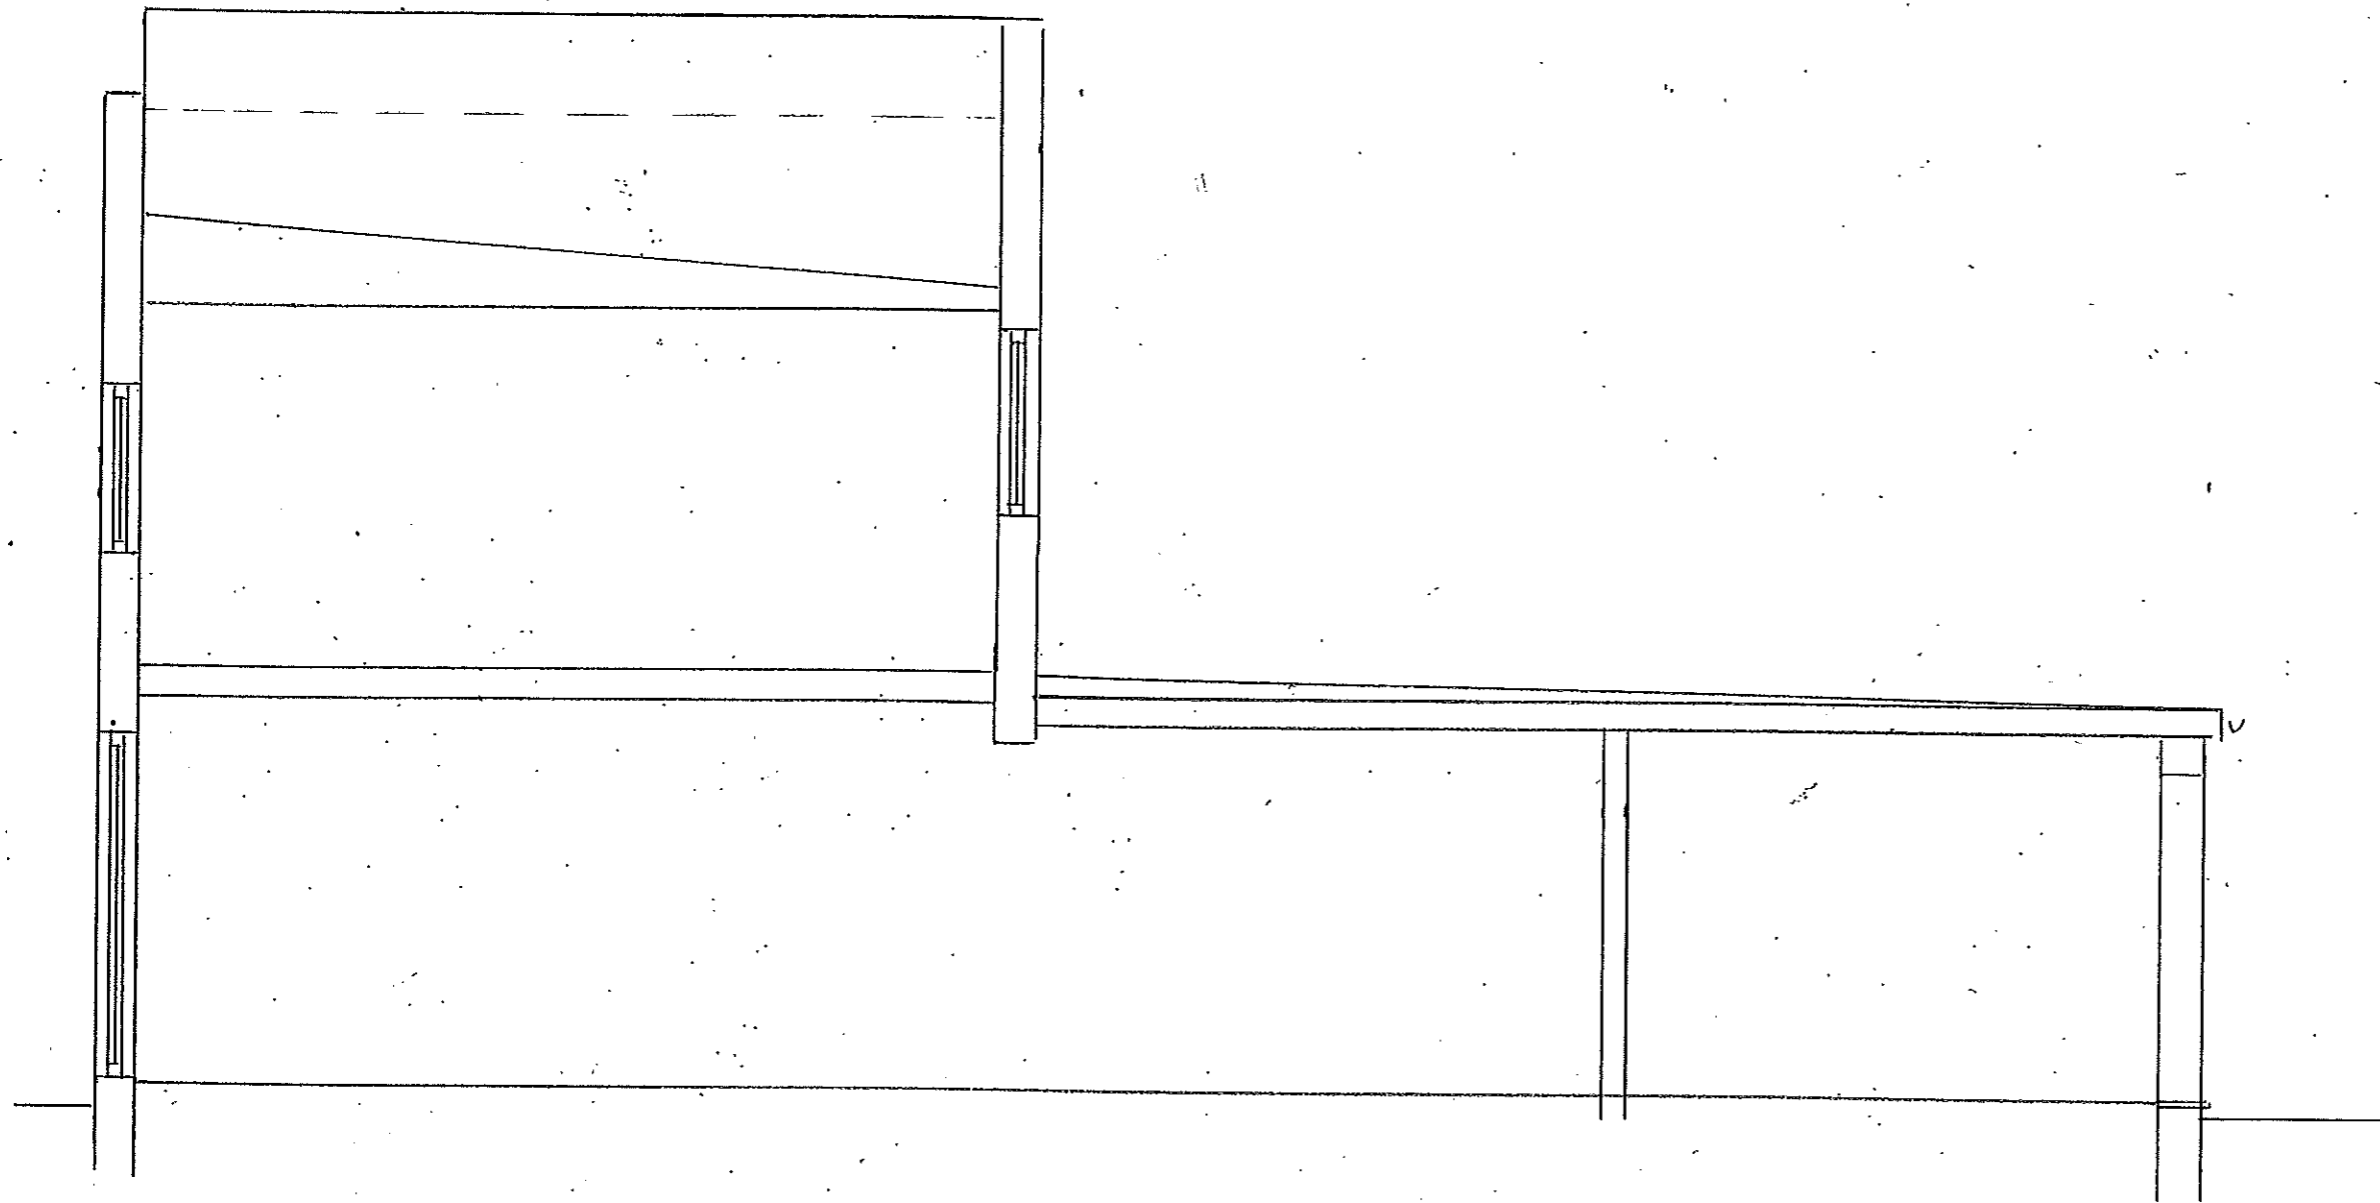

SECTION D-D



SCALE BAR

Notes		
Rev	Ammendments	By
Drawing Title EXISTING SECTION		
Project Address 308 KENTISH TOWN RD LONDON NWS 2TH		
Ian Oakes & Assoc. Structural Design Consultants 31 Brunswick Grove London N11 1HN		
Mobile. 07861 396678 e mail ianoakes@aol.com		
Date	Scales	Drawn By
JAN 17	1:50 @ A3	IRo
Job No.	Drg No.	Rev.
1904	07	