





FRONT ELEVATION

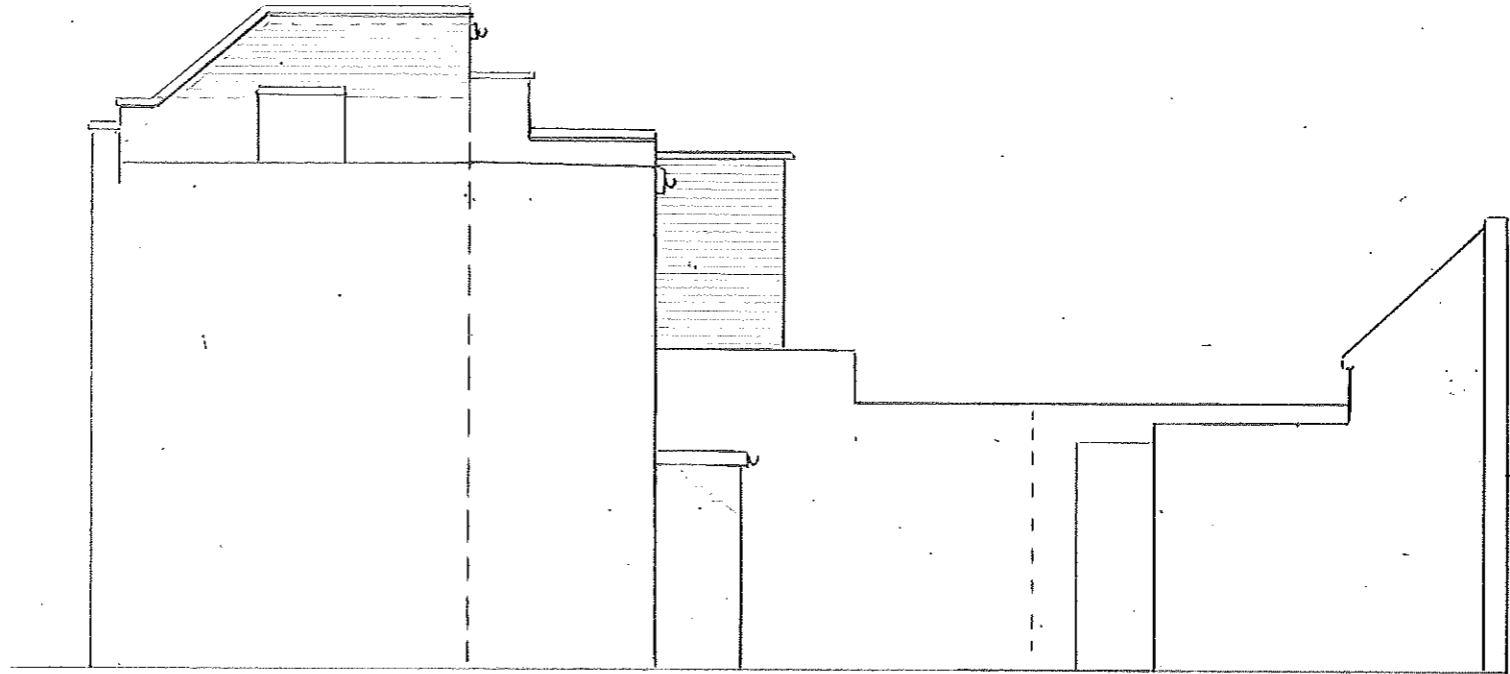

RIGHT FLANK ELEVATION




REAR ELEVATION

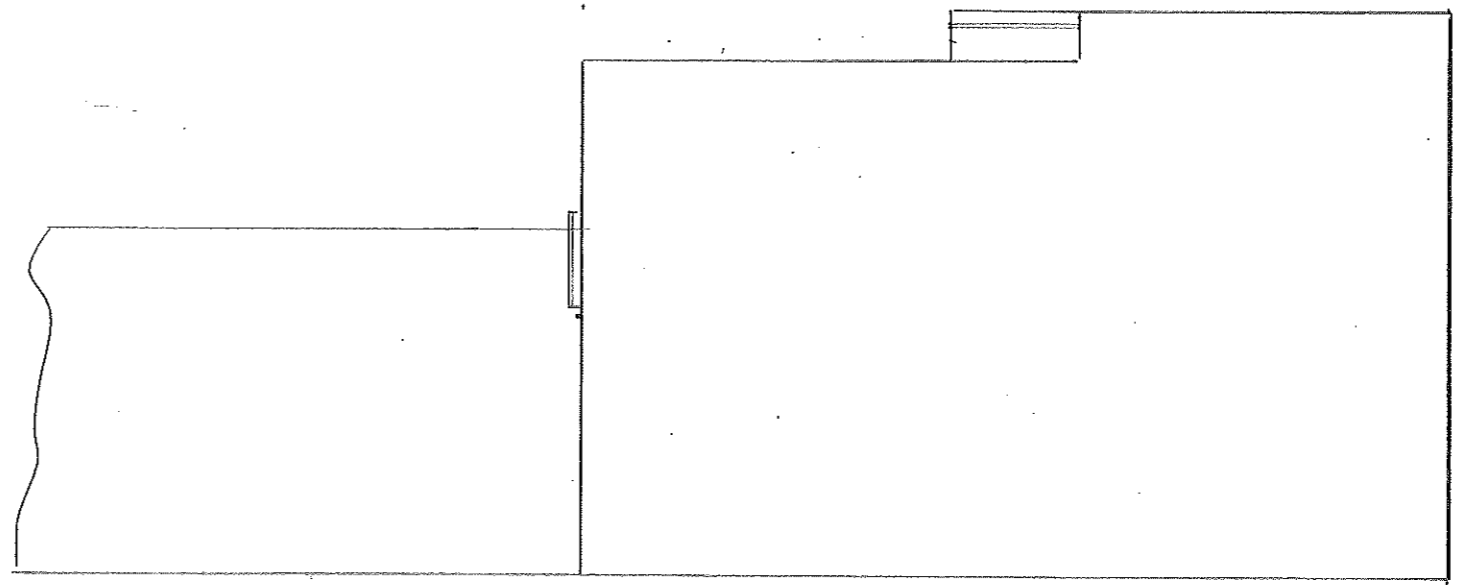

LEFT FLANK ELEVATION

Notes		
1) MATERIALS		
PITCHED ROOF - SLATE		
WALLS - YELLOW STOCK BRICKS		
FLAT ROOF - ASPHALT		
WINDOWS - WHITE UPVC		
Rev	Ammendments	By
Drawing Title PROPOSED ELEVATIONS		
Project Address 308 KENTISH TOWN ROAD LONDON NWS 2TH		
Ian Oakes & Assoc. Structural Design Consultants 31 Brunswick Grove London N11 1HN		
Mobile: 07861 396678 e mail ianoakes@aol.com		
Date	Scales	Drawn By
JAN 17	1:100@A3	IRO
Job No.	Drg No.	Rev.
1904	101	

Notes

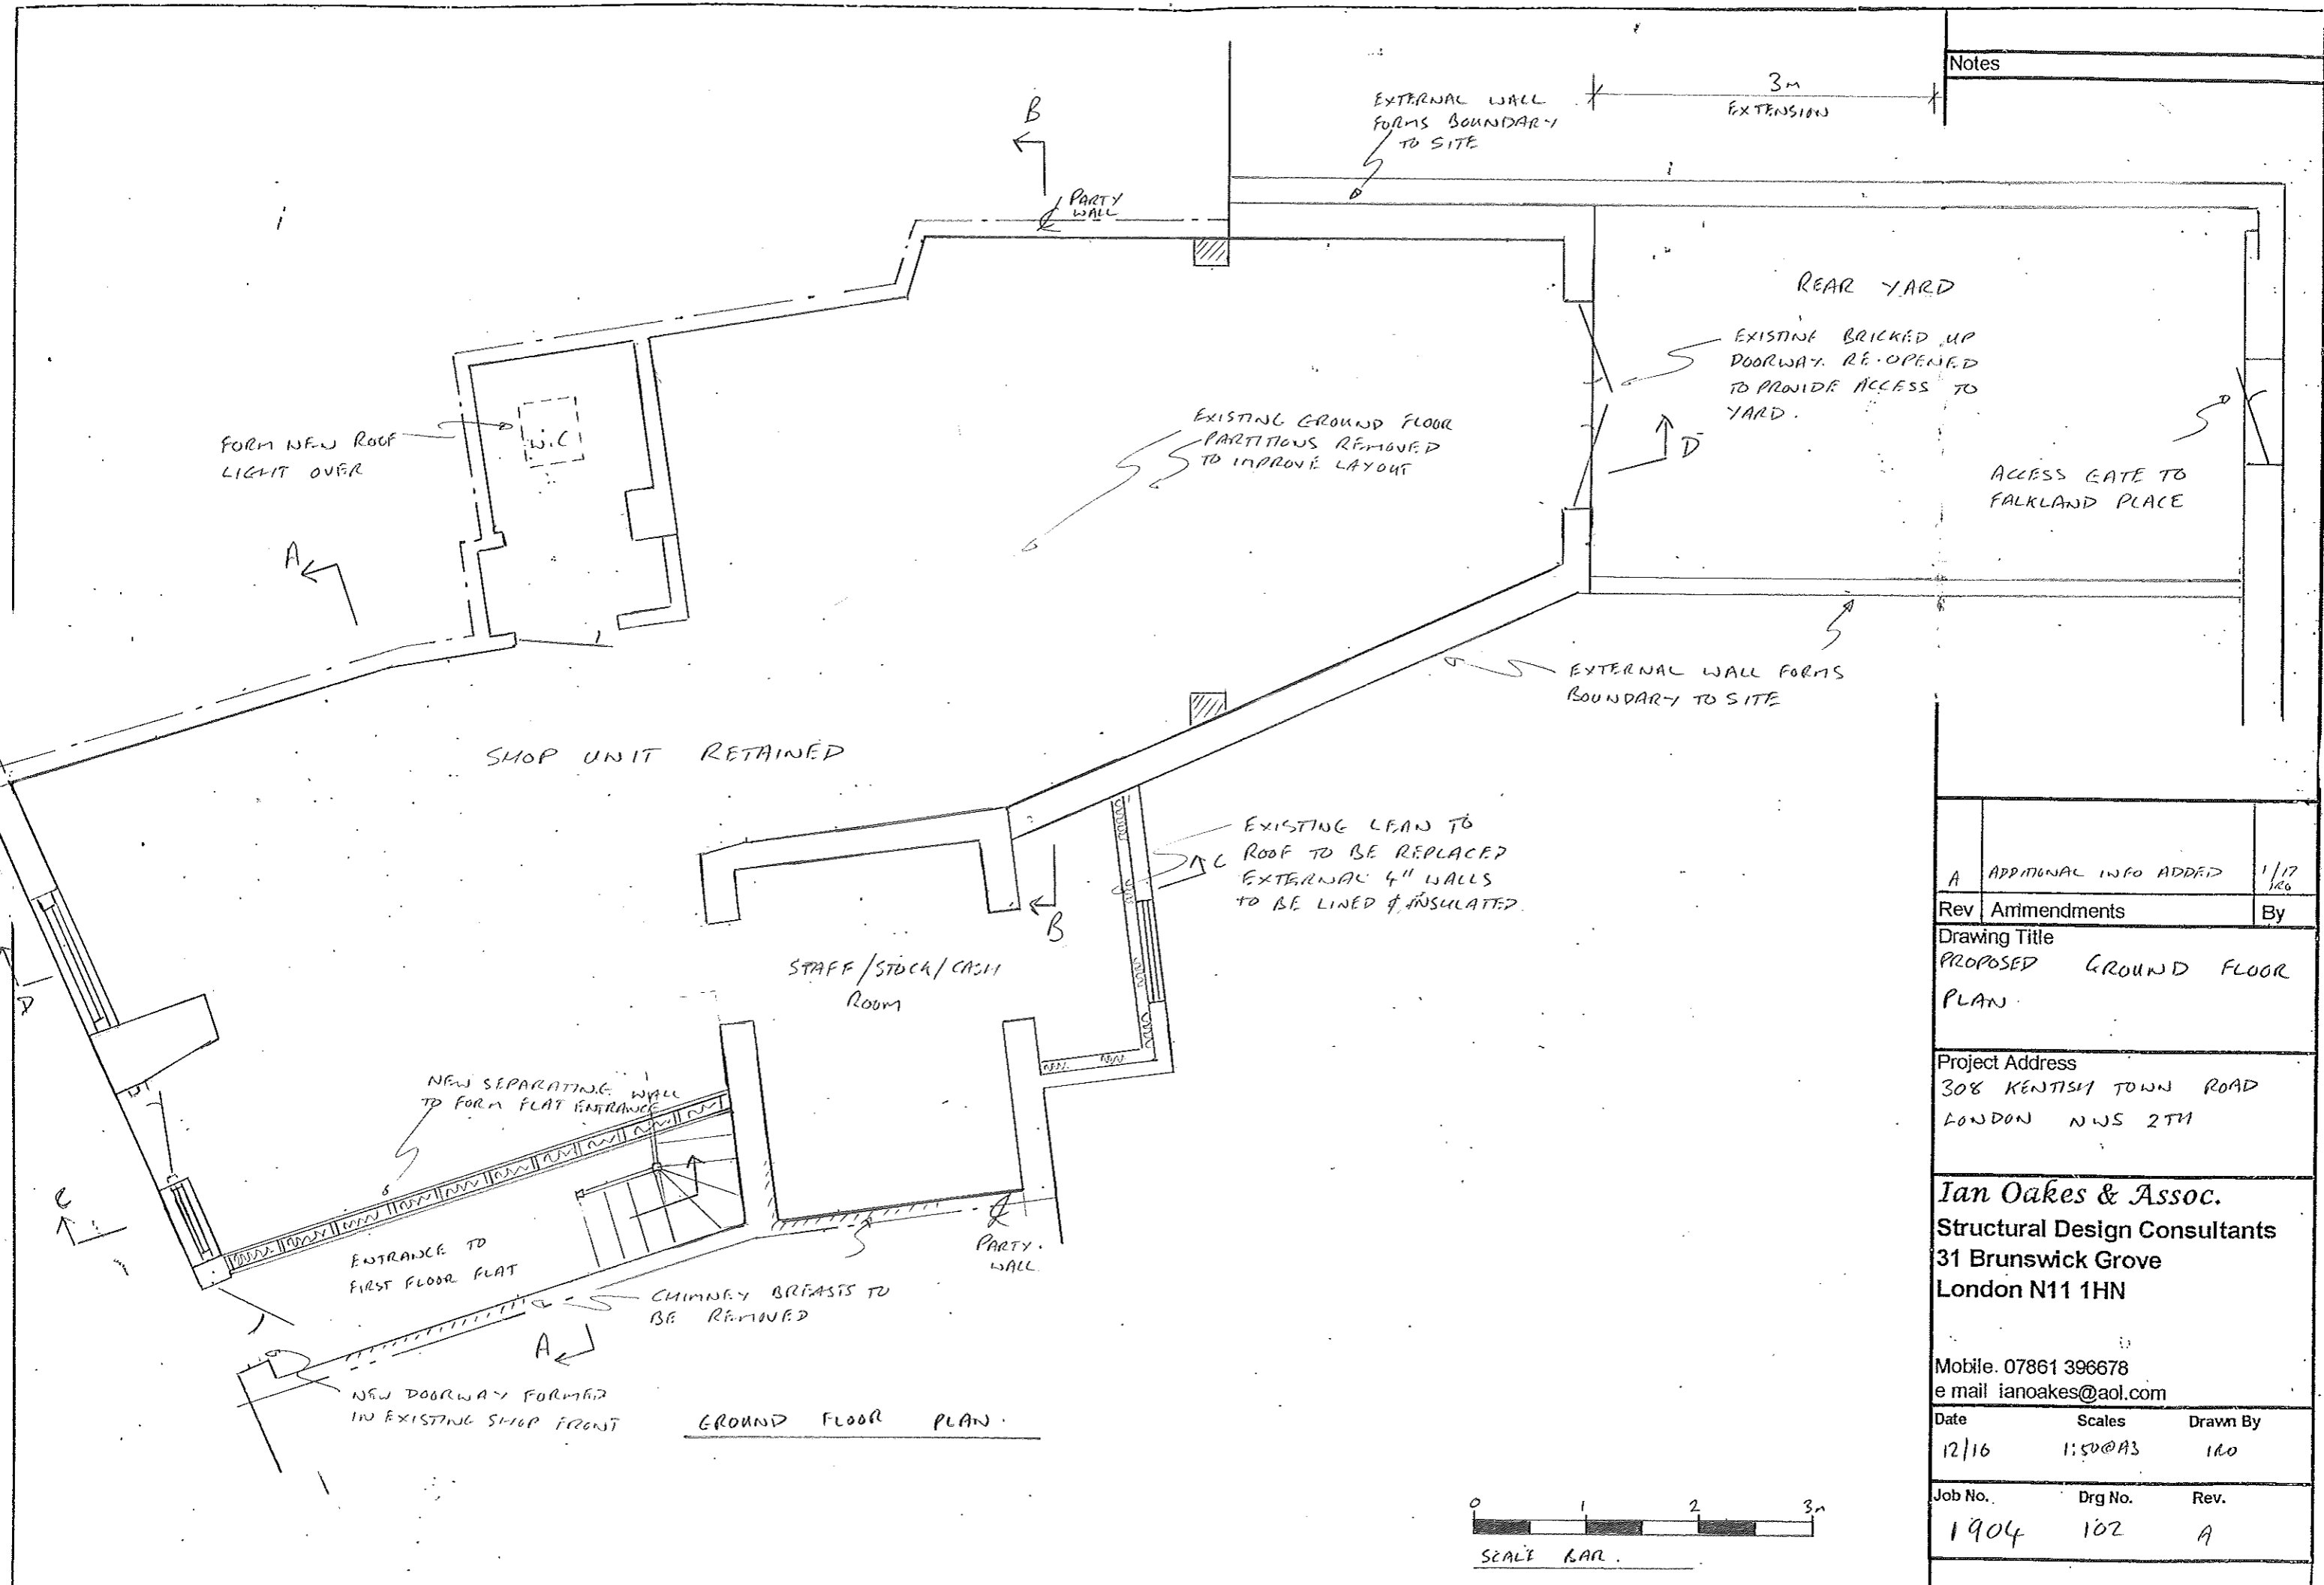

A ADDITIONAL INFO ADDED 1/17/06

Rev Amendments By

Drawing Title
PROPOSED GROUND FLOOR PLAN


Project Address
308 KENTISH TOWN ROAD
LONDON NWS 2TH


Ian Oakes & Assoc.
Structural Design Consultants
31 Brunswick Grove
London N11 1HN

Mobile: 07861 396678
e mail ianoakes@aol.com

Date	Scales	Drawn By
12/16	1:50@A3	160

Job No.	Drg No.	Rev.
1904	102	A

 

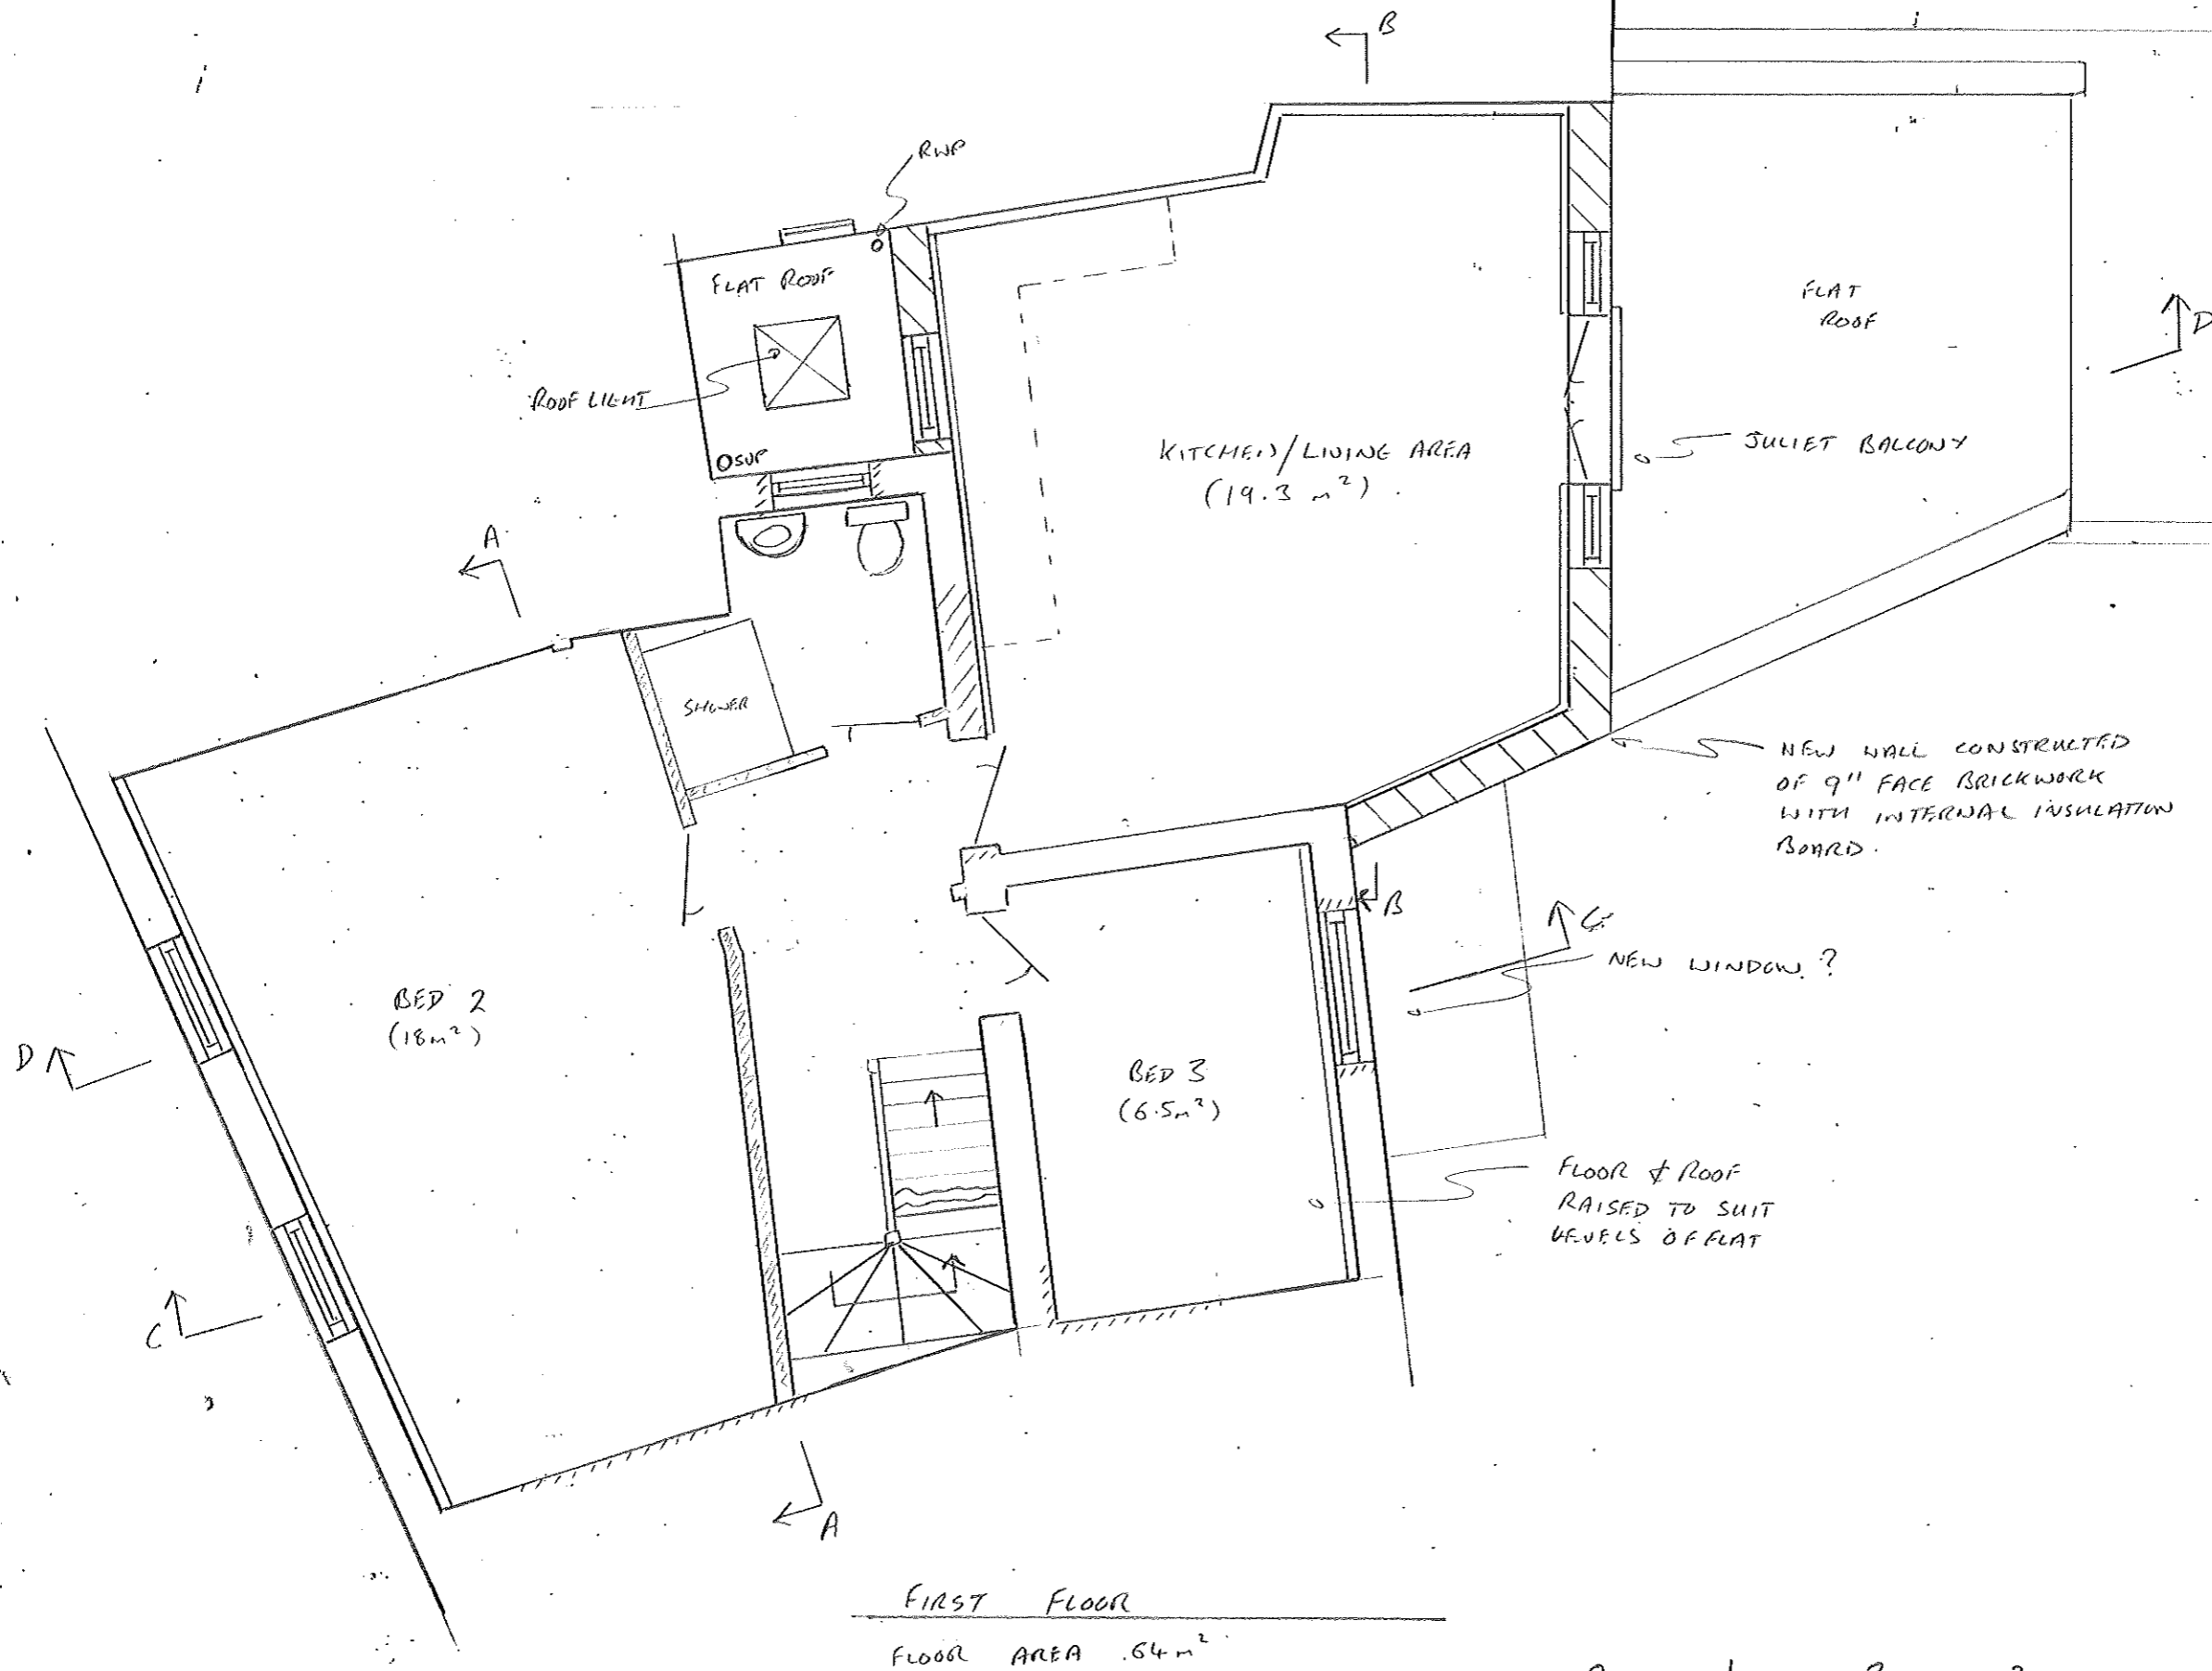

Notes

Rev	Amendments	By

Drawing Title
 PROPOSED FIRST FLOOR PLAN


Project Address
 308 KENTISH TOWN ROAD
 LONDON NWS 2TH


Ian Oakes & Assoc.
 Structural Design Consultants
 31 Brunswick Grove
 London N11 1HN

Mobile: 07861 396678
 e mail ianoakes@aol.com


Date	Scales	Drawn By
12/16	1:50 @ A3	120

Job No.	Drg No.	Rev.
1904	103	

 

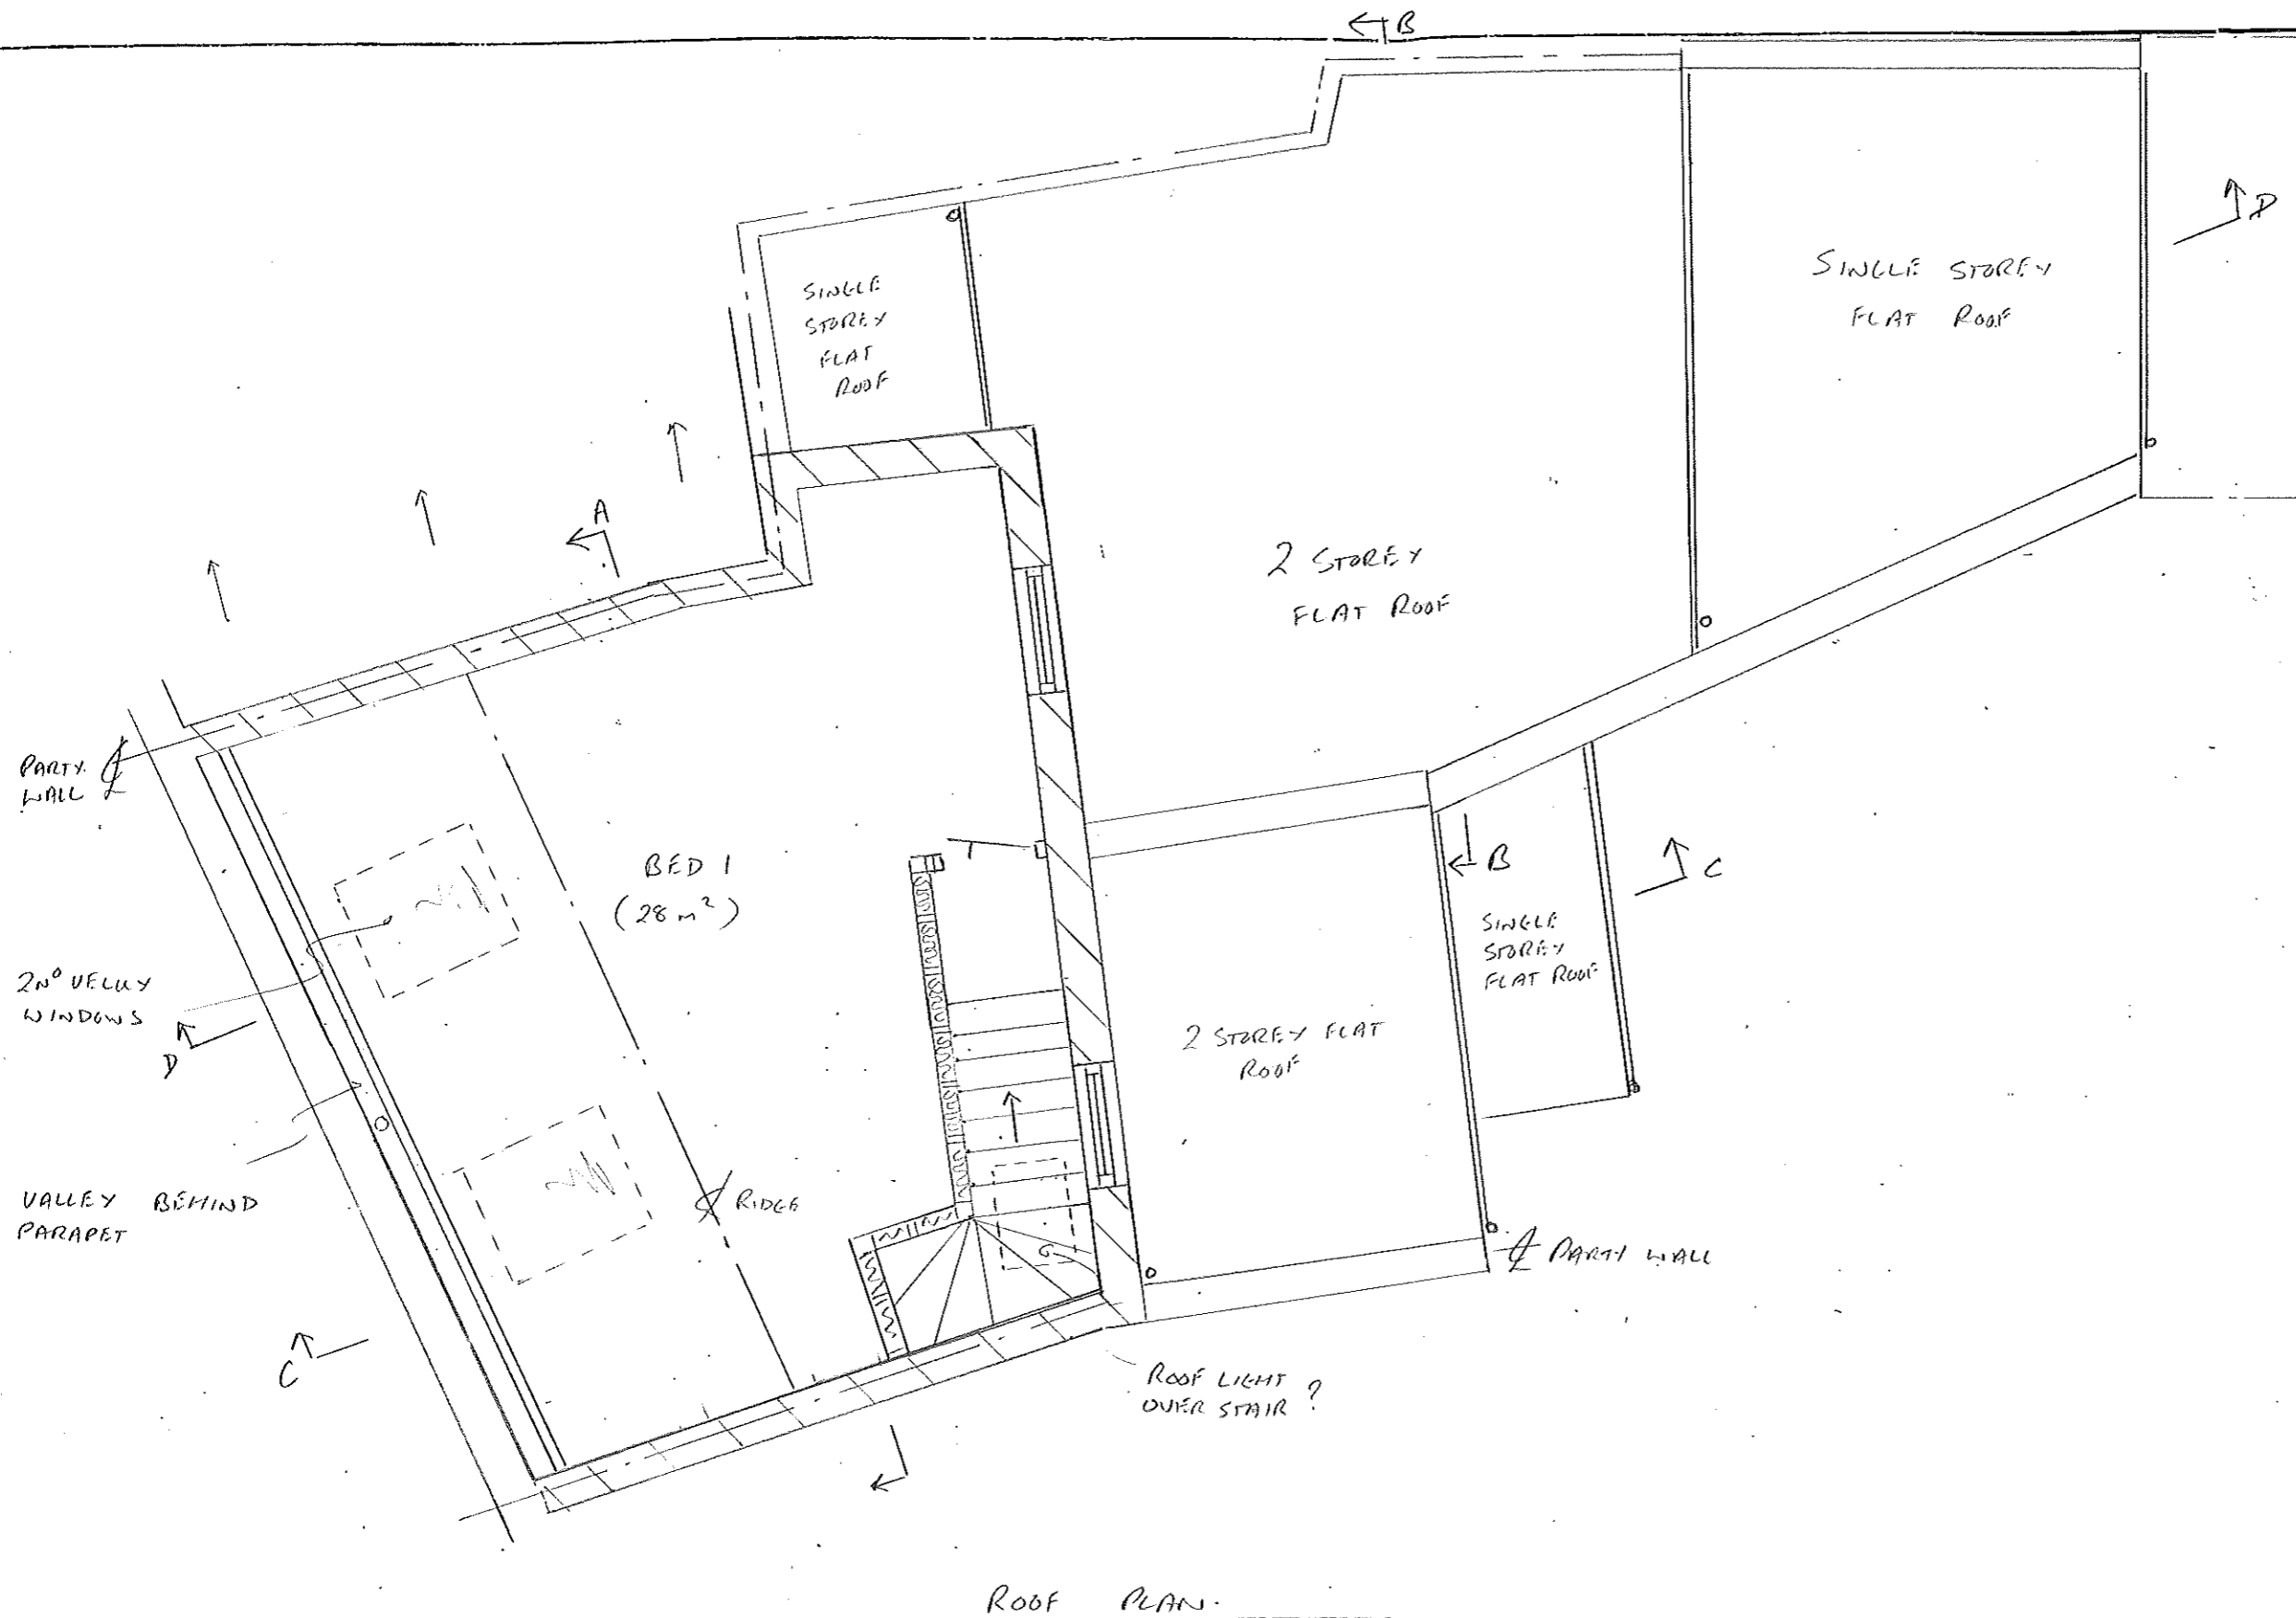


ROOF PLAN

 


SCALE BAR


Notes		
Rev	Ammendments	By
Drawing Title		
PROPOSED SECOND FLOOR PLAN		
Project Address		
308 KENTISH TOWN ROAD LONDON		
Ian Oakes & Assoc. Structural Design Consultants 31 Brunswick Grove London N11 1HN		
Mobile: 07861 396678 e mail ianoakes@aol.com		
Date	Scales	Drawn By
1/17	1:50@A3	120
Job No.	Drg No.	Rev.
1904	104	

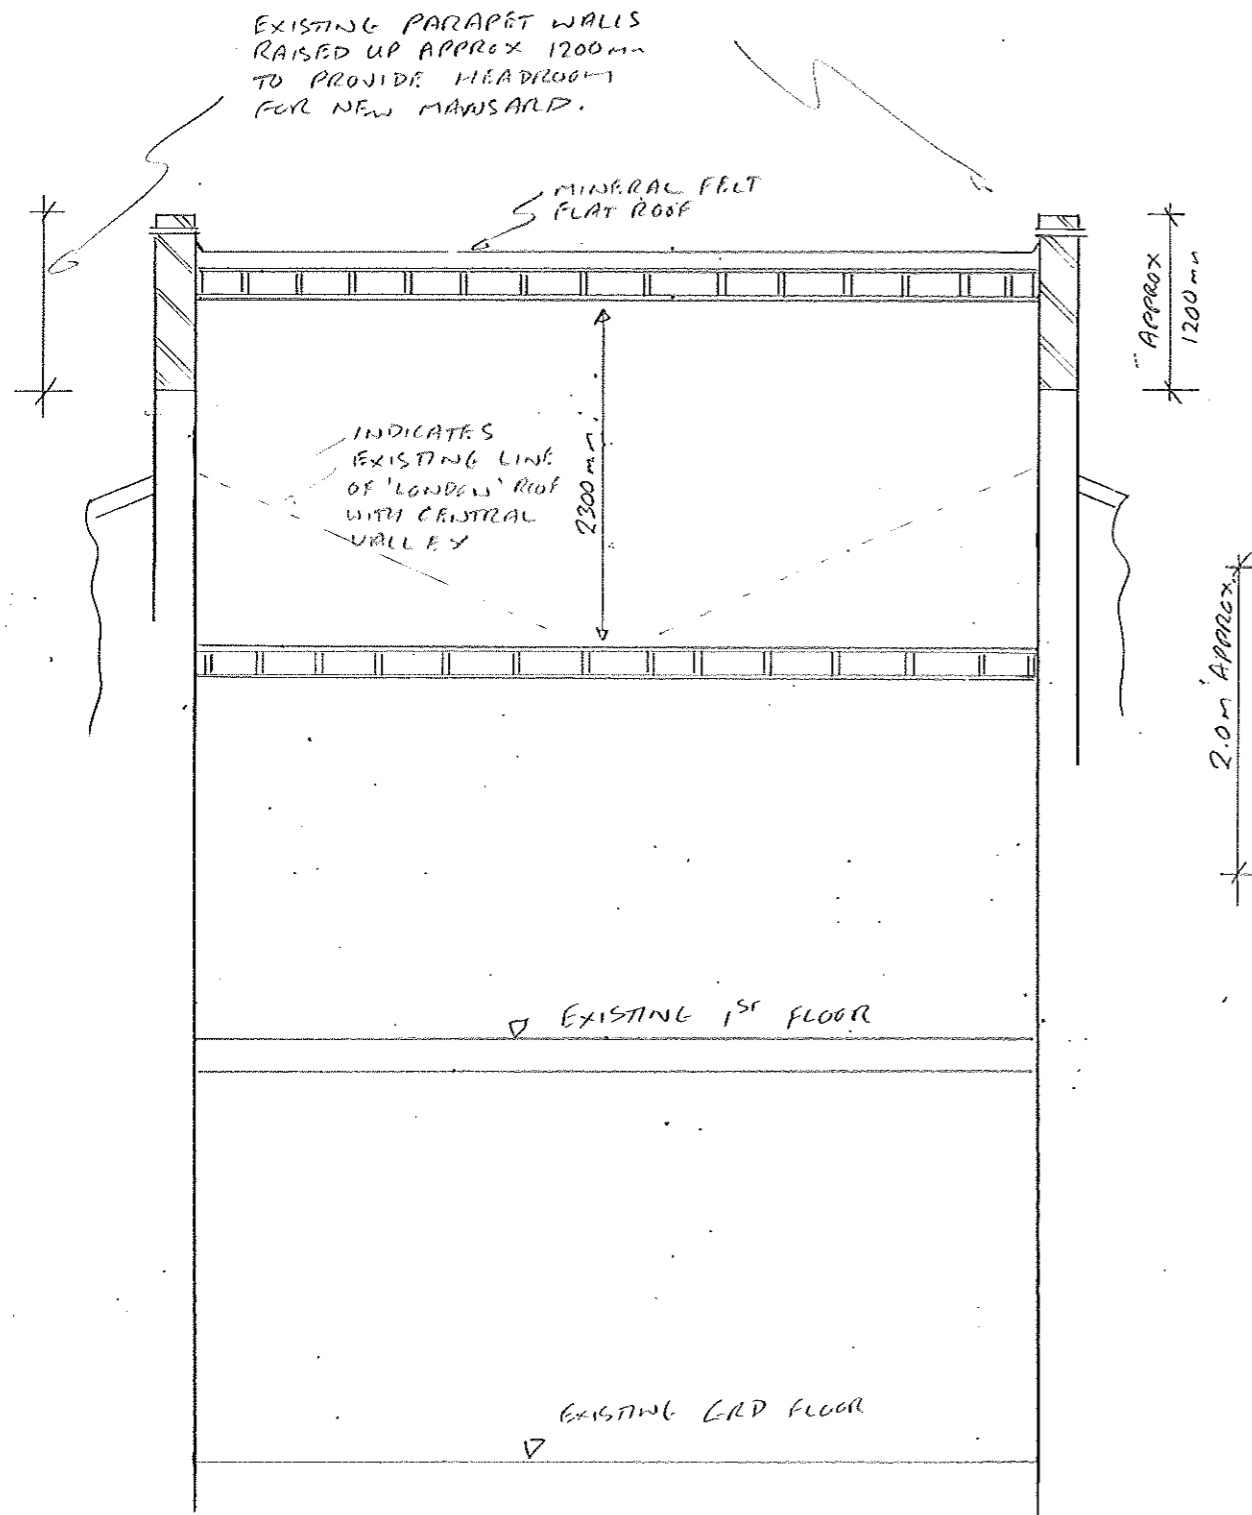

SECTION A-A

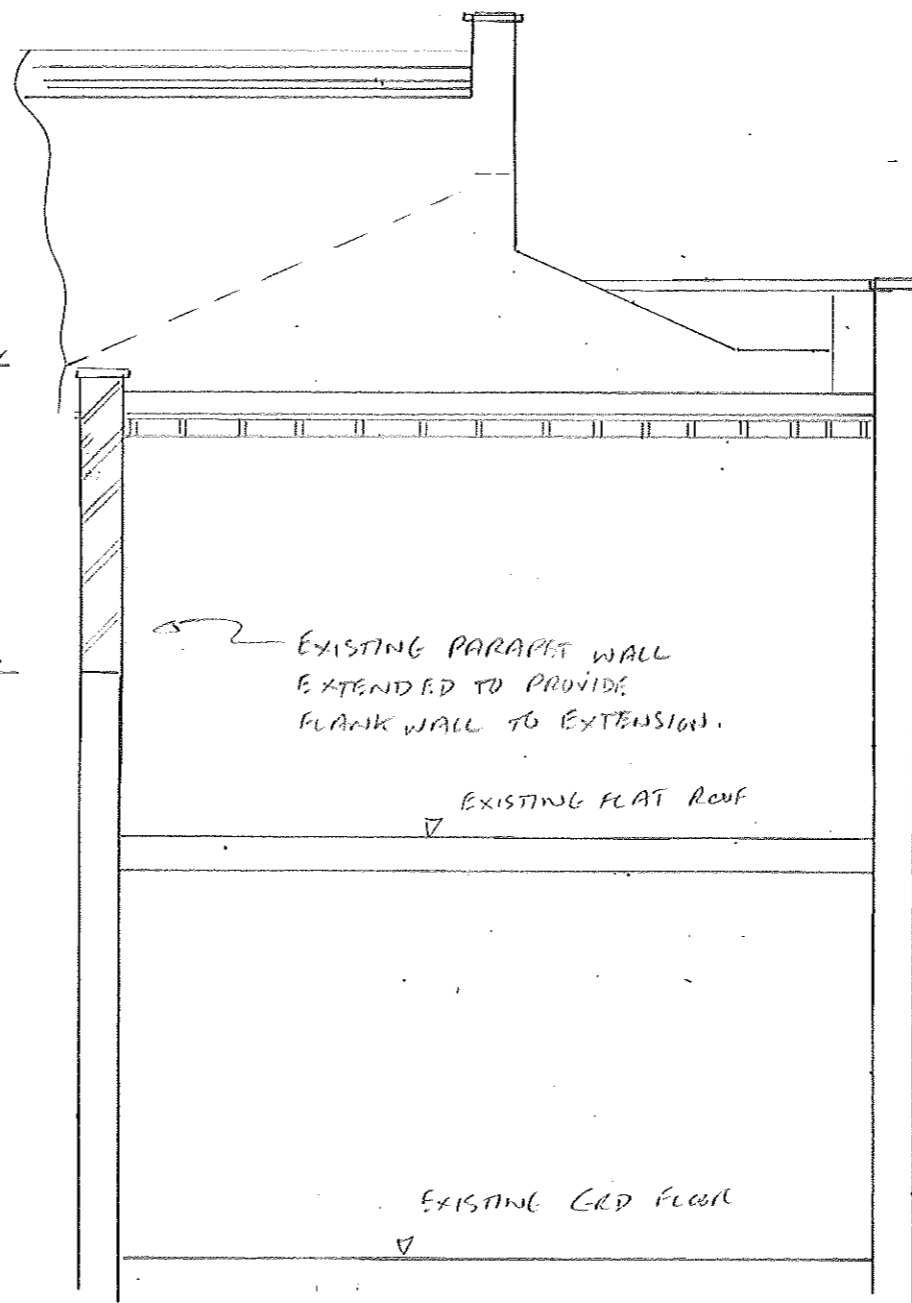

SECTION B-B

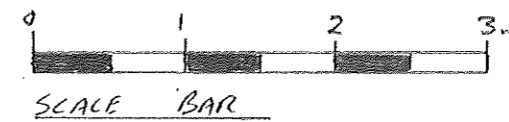

Notes

Rev	Ammendments	By

Drawing Title
PROPOSED SECTIONS

Project Address
308 KENTISH TOWN ROAD
LONDON NW5 2TH


Ian Oakes & Assoc.
Structural Design Consultants
31 Brunswick Grove
London N11 1HN

Mobile: 07861 396678
e mail ianoakes@aol.com


Date	Scales	Drawn By
1/17	1:50 @ A3	IK

Job No.	Drg No.	Rev.
1404	105	

Notes

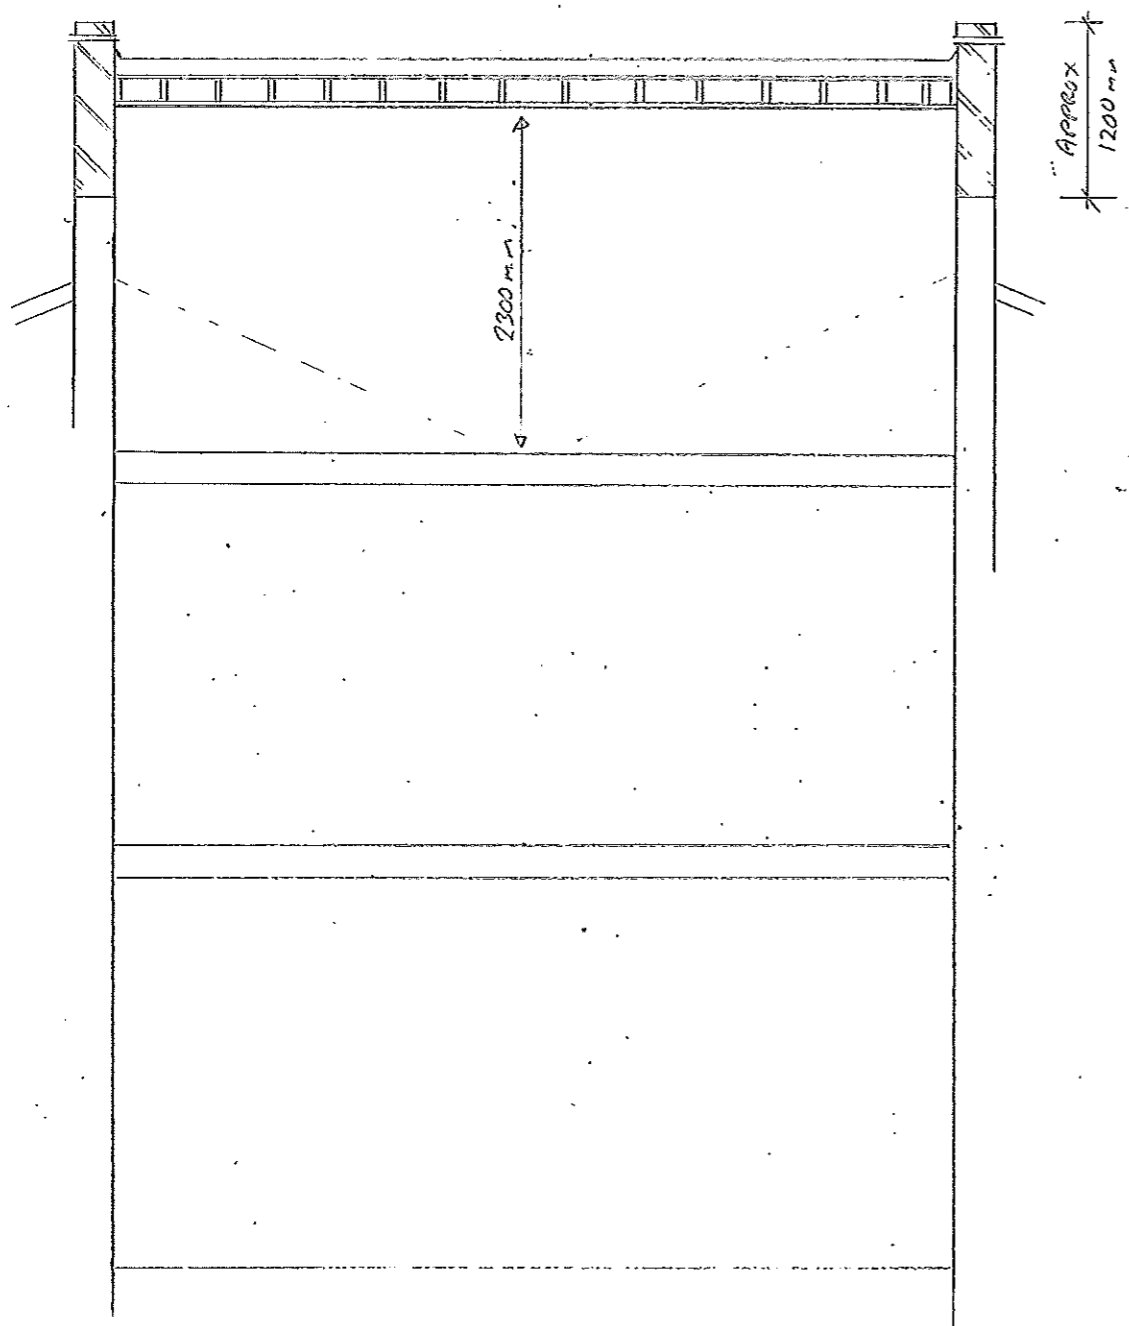

SECTION A-A

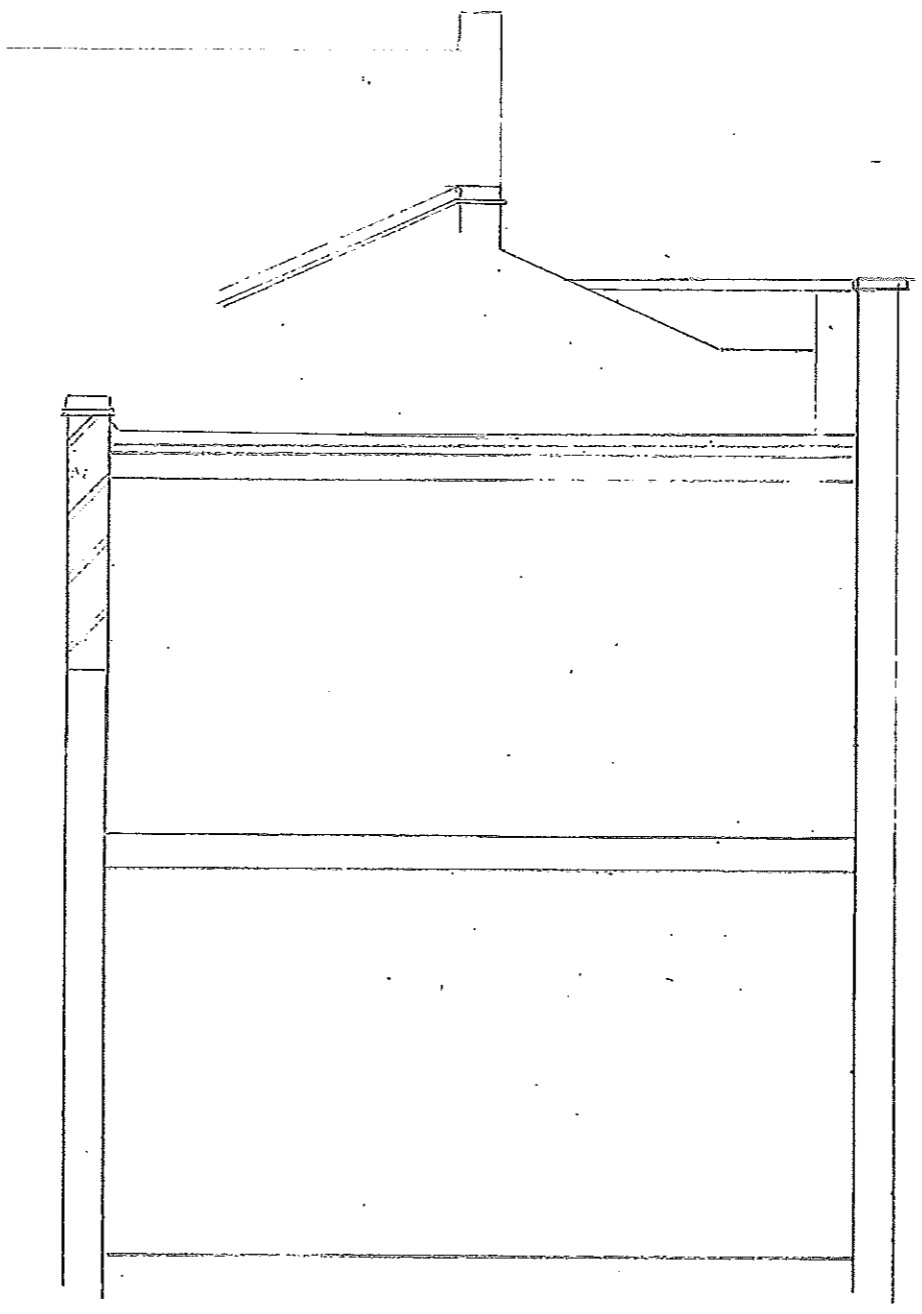

SECTION B-B



SCALE BAR

Rev	Ammendments	By

Drawing Title
 PROPOSED SECTIONS


Project Address
 308 KENTISH TOWN ROAD
 LONDON NWS 2TH

Ian Oakes & Assoc.
 Structural Design Consultants
 31 Brunswick Grove
 London N11 1HN

Mobile: 07861 396678
 e mail ianoakes@aol.com

Date	Scales	Drawn By
1/17	1:50 @ A3	IK

Job No.	Drg No.	Rev.
1904	105	

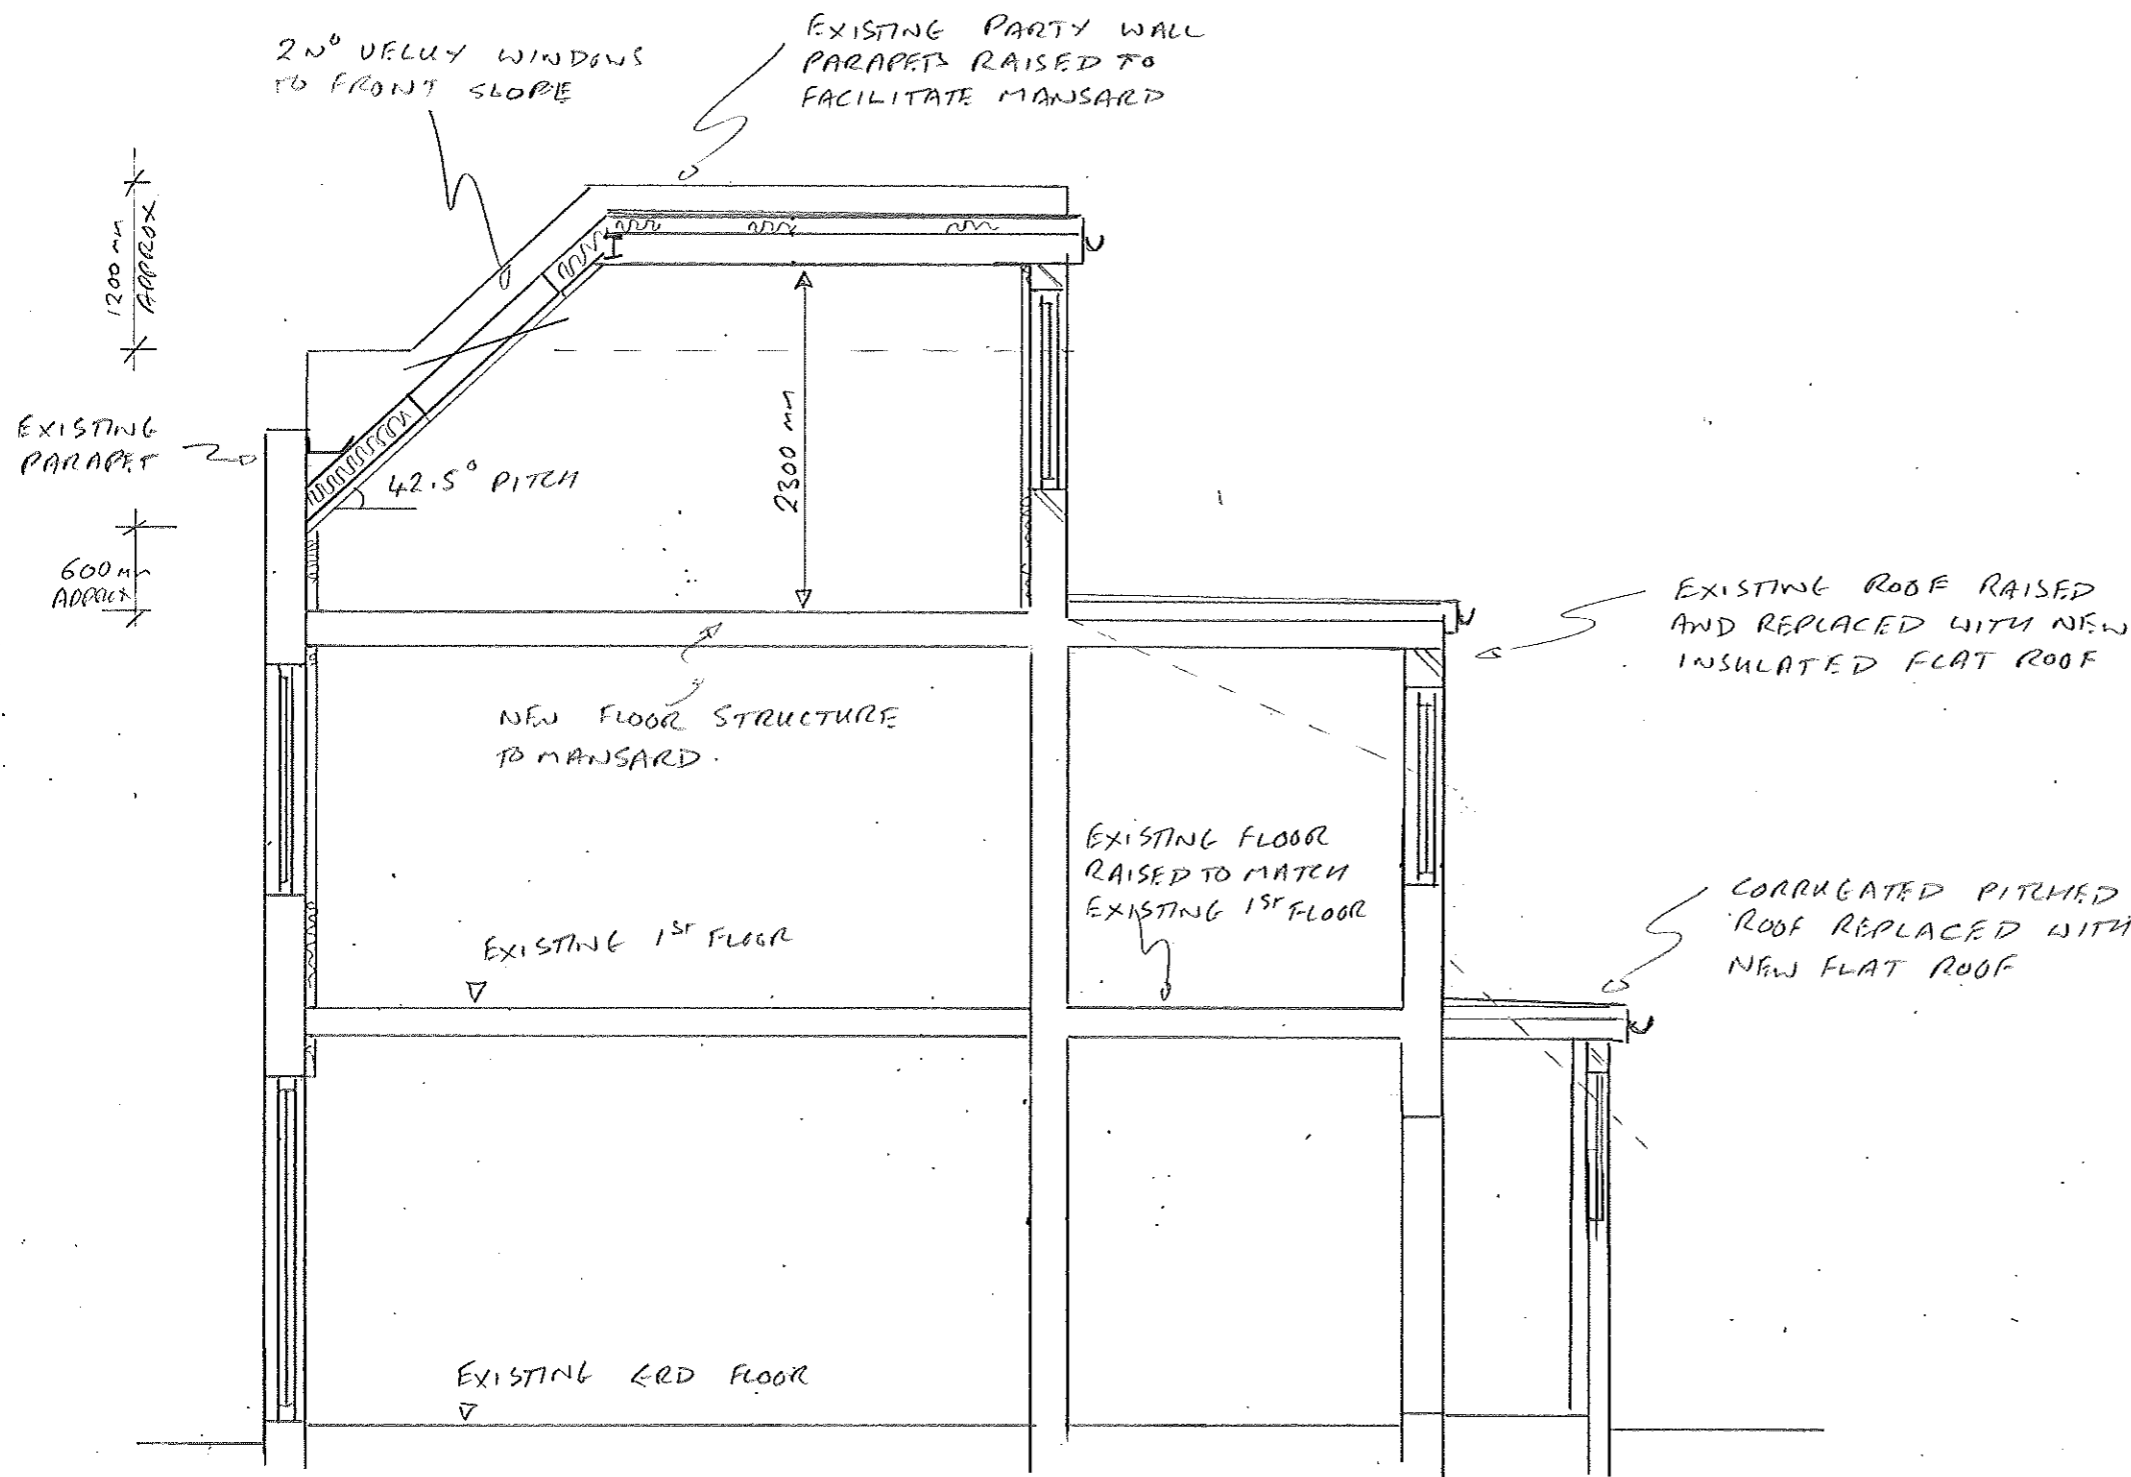

SECTION C-C



Notes		
Rev	Ammendments	By
Drawing Title PROPOSED SECTIONS		
Project Address 308 KENTISH TOWN ROAD LONDON NWS 2TH		
Ian Oakes & Assoc. Structural Design Consultants 31 Brunswick Grove London N11 1HN		
Mobile: 07861 396678 e mail ianoakes@aol.com		
Date	Scales	Drawn By
JAN 17	1:50@A3	180
Job No.	Drg No.	Rev.
1904	106	

EXISTING FRONT
PARAPET TO
REMAIN

2^N VELUX WINDOWS
TO FRONT SLOPE

PARTY WALL
PARAPETS RAISED
1200mm APPROX.

EXISTING FLAT
ROOF INSULATED

EXISTING 1ST FLOOR

REMOVE FLAT ROOF
AND INSTALL NEW
FLOOR

FIT NEW DOOR
TO EXISTING OPENING

EXISTING GAD FLOOR

SECTION D-D



SCALE BAR

Notes

Rev	Amendments	By

Drawing Title
PROPOSED SECTION

Project Address
308 KENTISH TOWN RD
LONDON NWS 2TH

Ian Oakes & Assoc.
Structural Design Consultants
31 Brunswick Grove
London N11 1HN

Mobile: 07861 396678
e mail ianoakes@aol.com

Date	Scales	Drawn By
JAN 17	1:50 @ A3	IC

Job No.	Drg No.	Rev.
1904	107	