


W0004997  
 ENTERPRISE  
**THE GEORGE**  
 THE STRAND  
 LONDON  
 27 10 16 dr  
 Rev C - 06 02 16 dr  
  
 insigniasigns.biz  
 0113 243 8533  
 frank@insigniasigns.biz  
 amanda@insigniasigns.biz

scale 1:20  
 1:10 &  
 1:50 @ a3

Sign A - Existing letters to remain.


Sign B - Scale 1:20

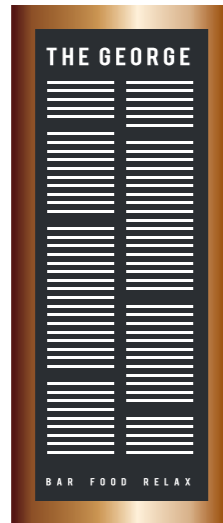

Sign F - Scale 1:20



Sign D - Scale 1:10

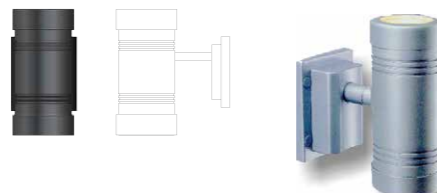


Sign A - Existing letters to remain  
 Sign B - One copper finished half A1 menu unit.  
 380 x 942mm.  
 Sign C - Omitted from scheme  
 Sign D - Three up down spot lights. 80 x 165 x 80mm.  
 Sign E - Two fabric covered canopys. span 3100mm,  
 Projection - 2500mm, G/cl (at front) - 2000mm.  
 Sign F - Six Fabric street barriers. 1500 x 1100,  
 post heights - 1150mm.

Sign E - Scale 1:20



Front Elevation - Scale 1:50

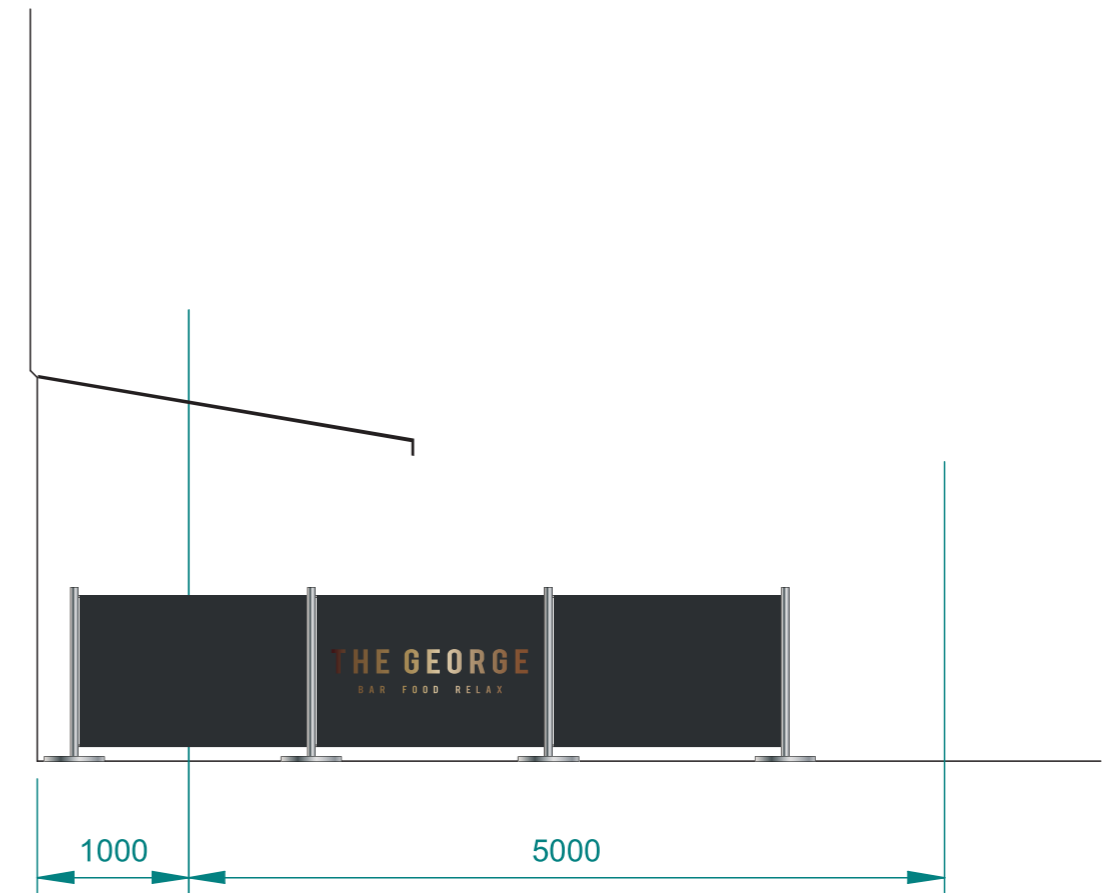

**copy licence No. 100048453**

All illuminated signage does not exceed 500cd/m2

NB Please always refer to actual paint references for accurate colour representations



Menu case/Lights



Sign Text/  
Window Frames



Sign Colour

W0004997  
ENTERPRISE  
THE GEORGE

THE STRAND  
LONDON

27 10 16 dr  
Rev C - 06 02 16 dr





insigniasigns.biz  
0113 243 8533  
frank@insigniasigns.biz  
amanda@insigniasigns.biz

scale 1:1250  
A3



Scale 1:1250

 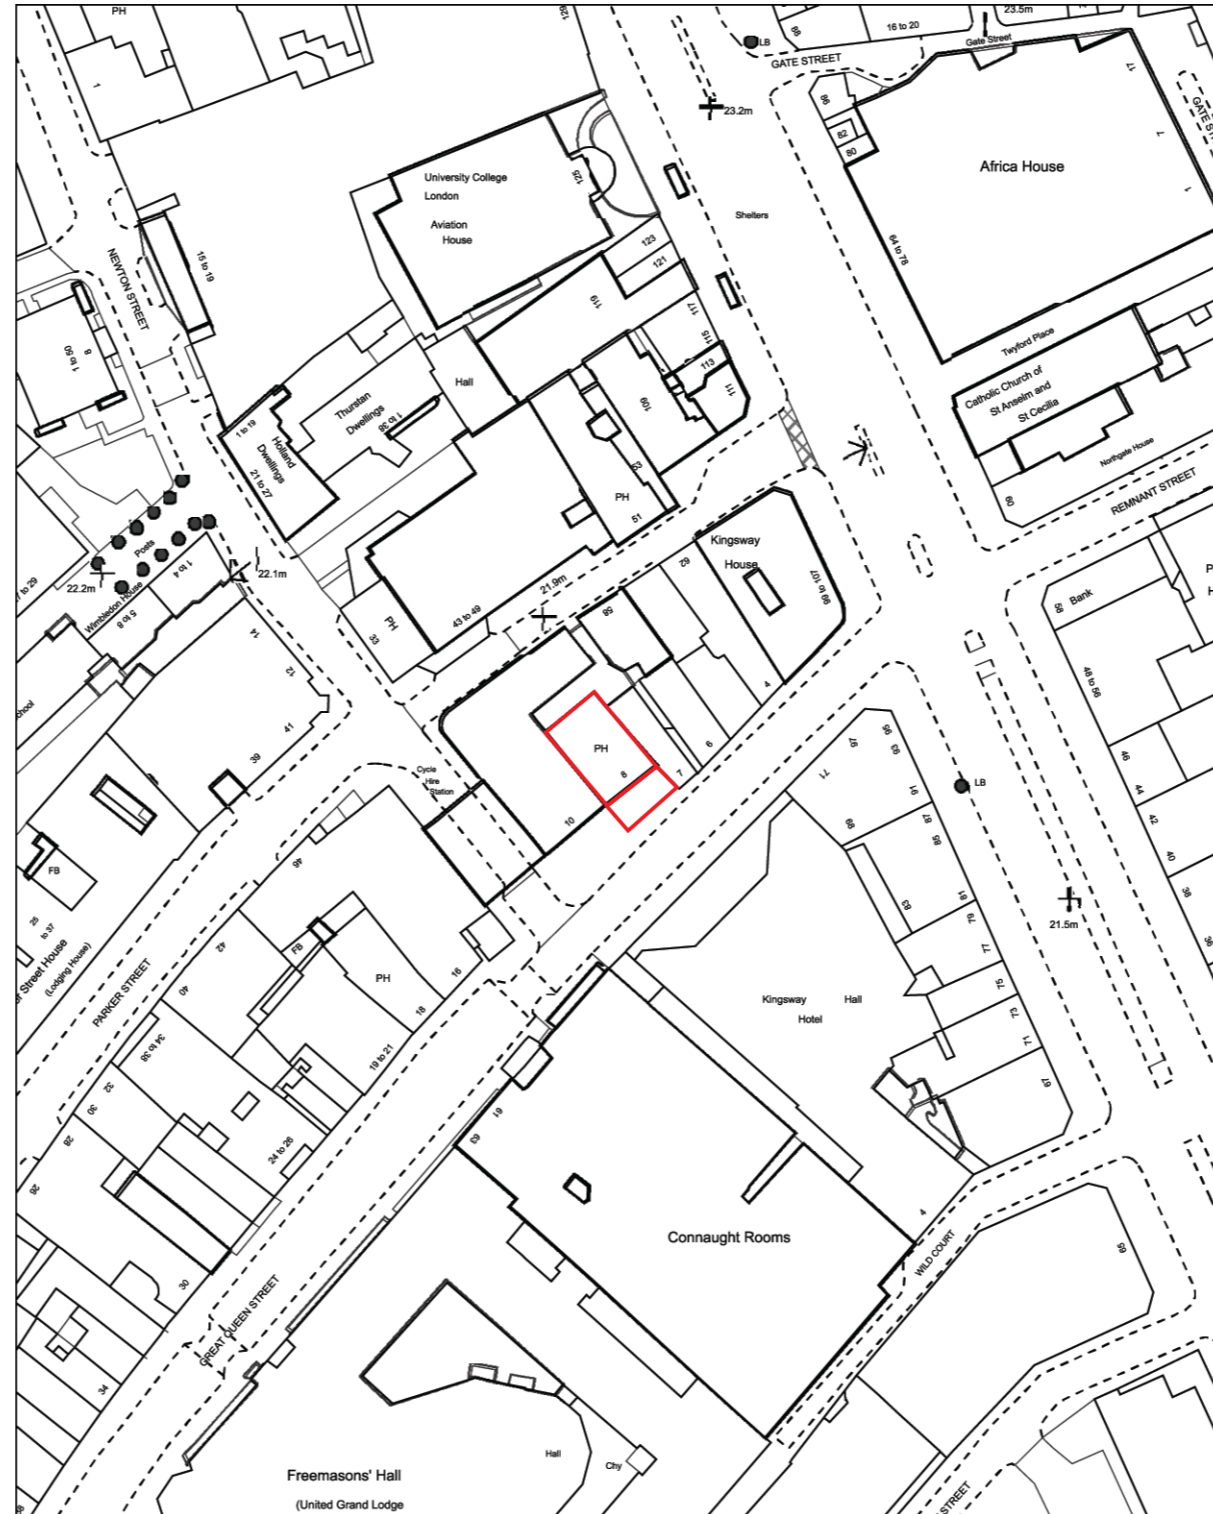

Menu case/Lights



Sign Text/  
Window Frames



Sign Colour

NB Please always refer to actual paint references for accurate colour representations

copy licence No. 100048453

W0004997  
ENTERPRISE  
**THE GEORGE**

THE STRAND  
LONDON

27 10 16 dr  
Rev C - 06 02 16 dr



insigniasigns.biz  
0113 243 8533  
frank@insigniasigns.biz  
amanda@insigniasigns.biz

scale 1:500  
A3



Menu case/Lights



Sign Text/  
Window Frames




Sign Colour

NB Please always refer to actual paint references for accurate colour representations

**copy licence No. 100048453**

Scale 1:500

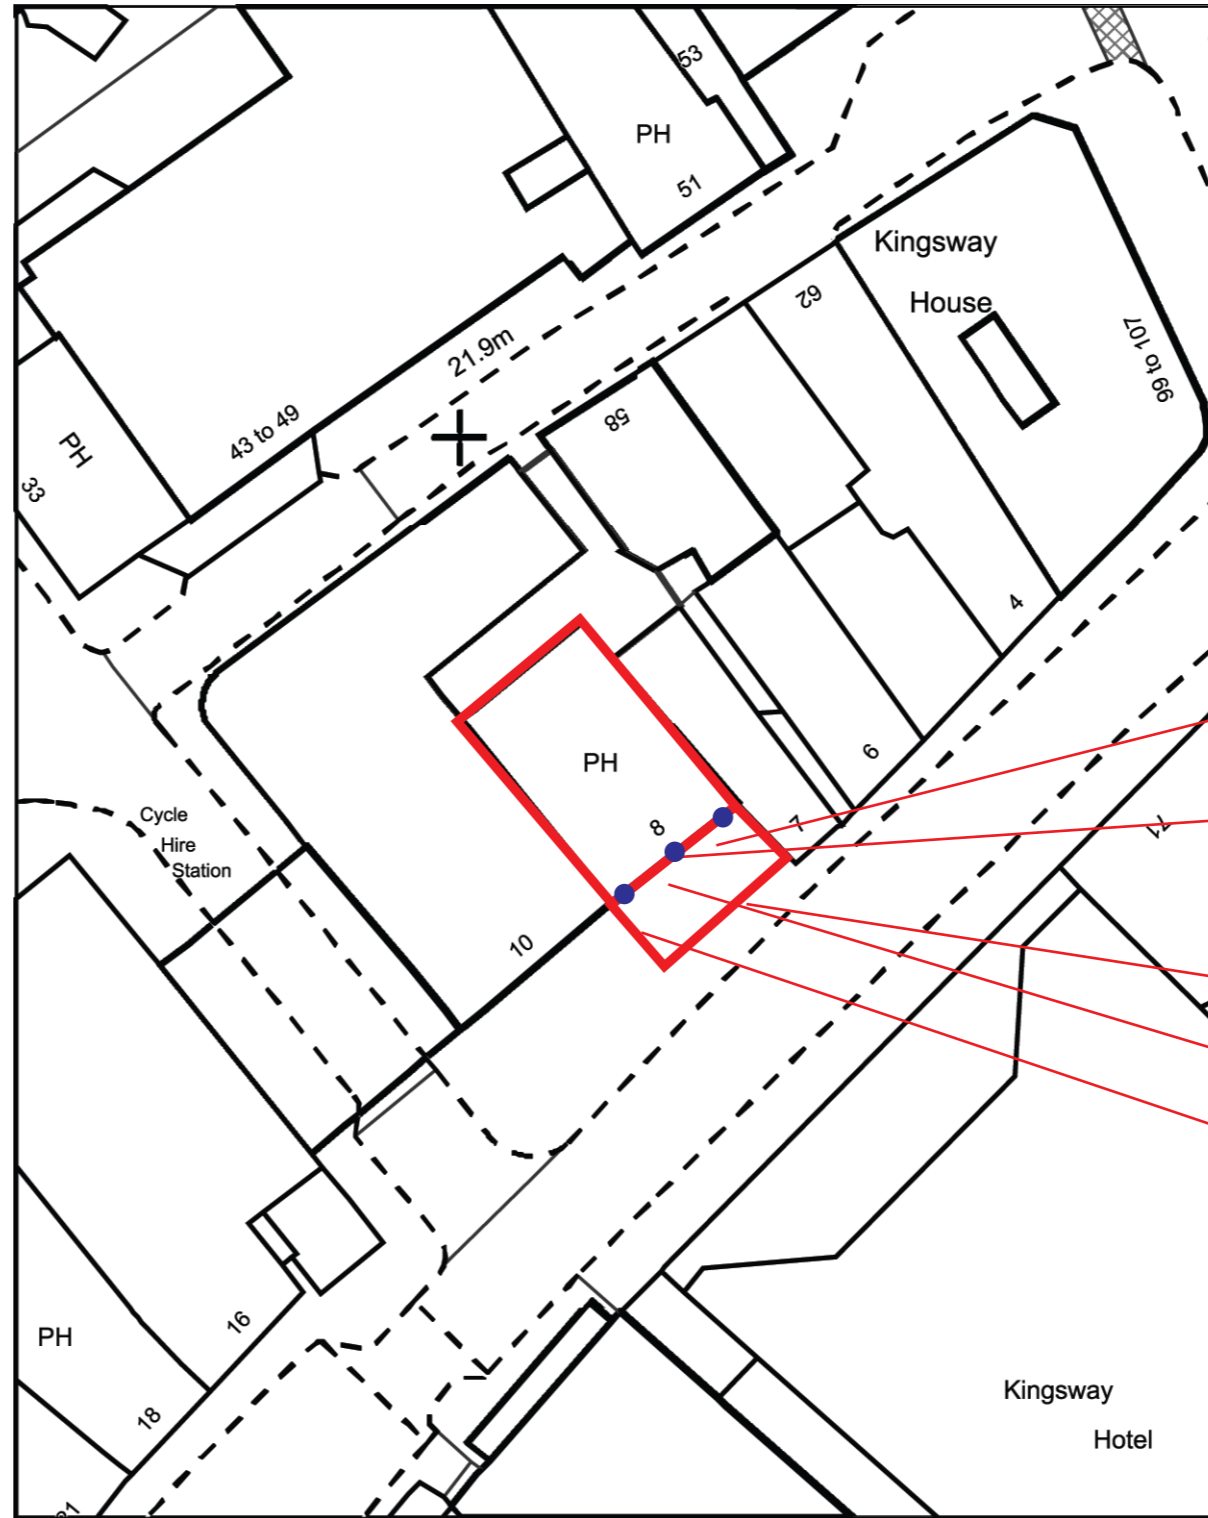

E  
B  
F  
E  
F

● - D

W0004997

ENTERPRISE  
THE GEORGE

THE STRAND  
LONDON



27 10 16 dr  
Rev C - 06 02 16 dr



insigniasigns.biz  
0113 243 8533  
frank@insigniasigns.biz  
amanda@insigniasigns.biz

scale 1:10  
A3

SIGN B - scale 1:10

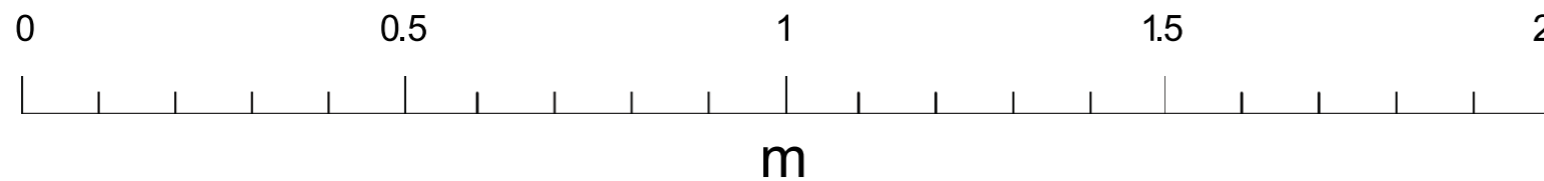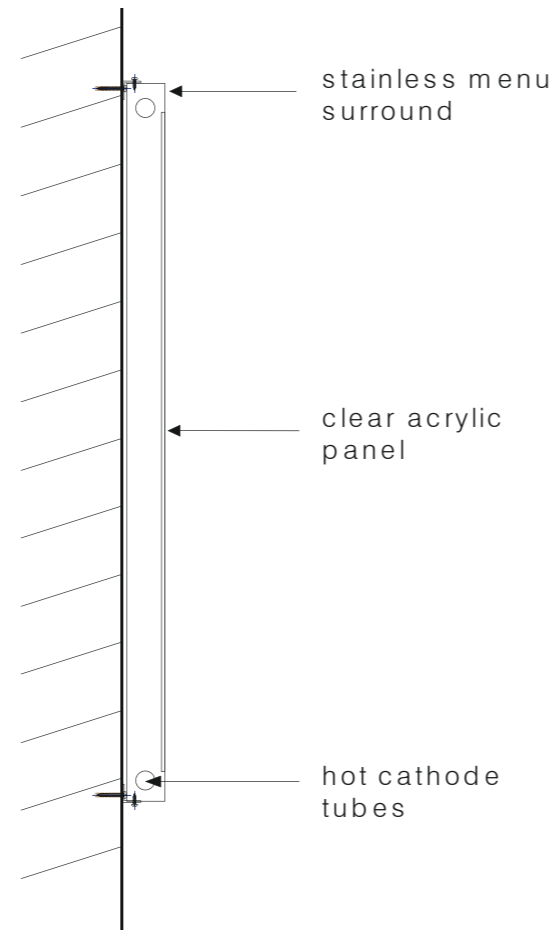

Menu case/Lights



Sign Text/  
Window Frames



Sign Colour

NB Please always refer to actual paint references for accurate colour representations

copy licence No. 100048453