
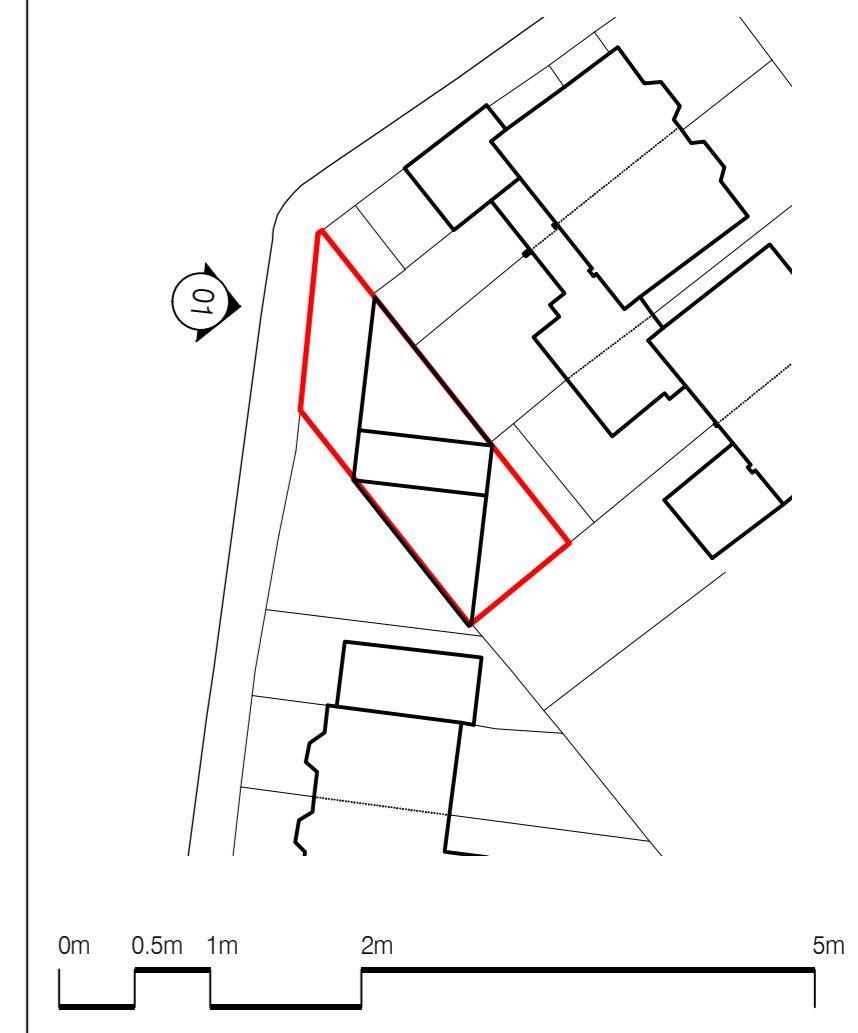


REVISION :			
NO	DATE	DESCRIPTION	BY
P1	17.01.06	PLANNING SUBMISSION	AT

NOTES :
1. DO NOT SCALE FROM THIS DRAWING.

MATERIAL:
EXTERNAL WALL CLADDING: CHARRED TIMBER
BOUNDARY WALL: RECLAIMED STOCK BRICK TO MATCH EXISTING
ROOF: CORTEN STEEL ROOF PLANTERS WITH SEDUMS / WILD FLOWERS

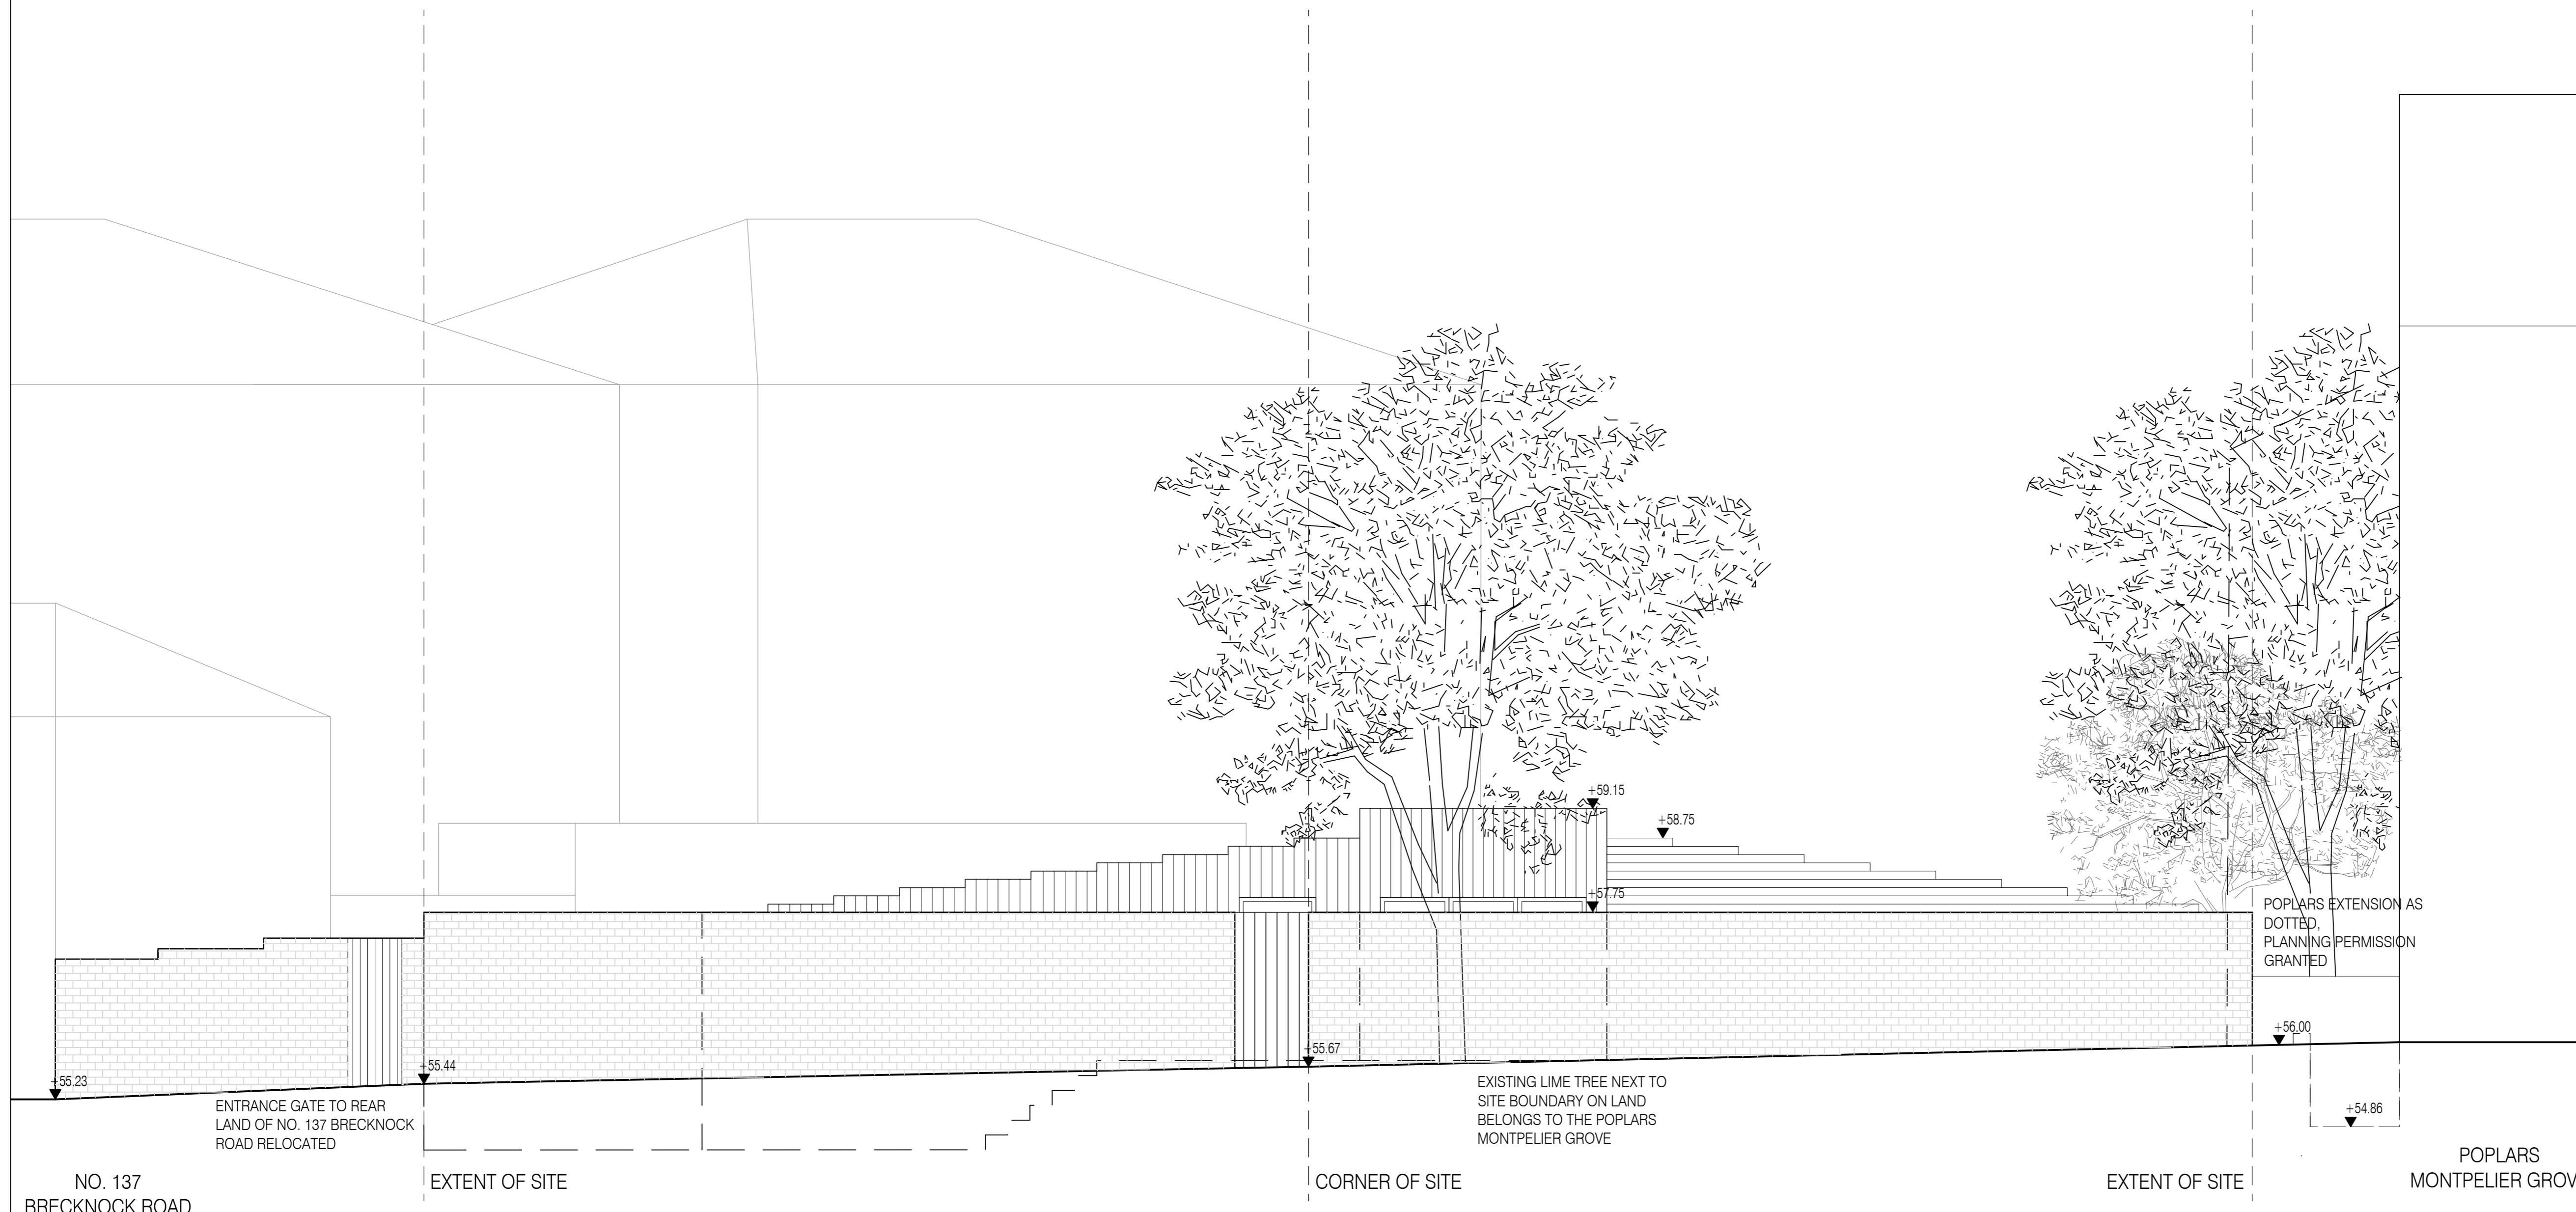

01

PROPOSED FRONT ELEVATION (FROM OSPRINGE ROAD)
SCALE: 1:50 @ A1 / 1:100 @ A3

project	BRECKNOCK ROAD		
status	PLANNING		
drawn	RN	checked	AT
date	22/12/2016	scale	1:50@A1/1:100@A3
drawing title	PROPOSED FRONT ELEVATION		
drawing no.	092_A_03_01_P1		
<small>All Rights Reserved These drawings, concepts, designs and ideas are the property of von Preussen Pease Reynolds LLC. They may not be copied, reproduced, disclosed to others or used in connection with any work other than the specified project for which they were prepared, in whole or in part, without the prior written authorization of von Preussen Pease Reynolds LLC.</small>			

vPPR
ARCHI
TECTS

UNIT 12, 5 DURHAM YARD, LONDON E2 6QF
T. +4420 7729 6168 W. www.vppr.co.uk