


REVISION :			
NO	DATE	DESCRIPTION	BY
P1	17.01.08	PLANNING SUBMISSION	AT


NOTES :

1. DO NOT SCALE FROM THIS DRAWING.

MATERIAL:
 EXTERNAL WALL CLADDING: CHARRED TIMBER
 BOUNDARY WALL: RECLAIMED STOCK BRICK TO MATCH EXISTING
 ROOF: CORTEN STEEL ROOF PLANTERS WITH SEDUMS / WILD FLOWERS

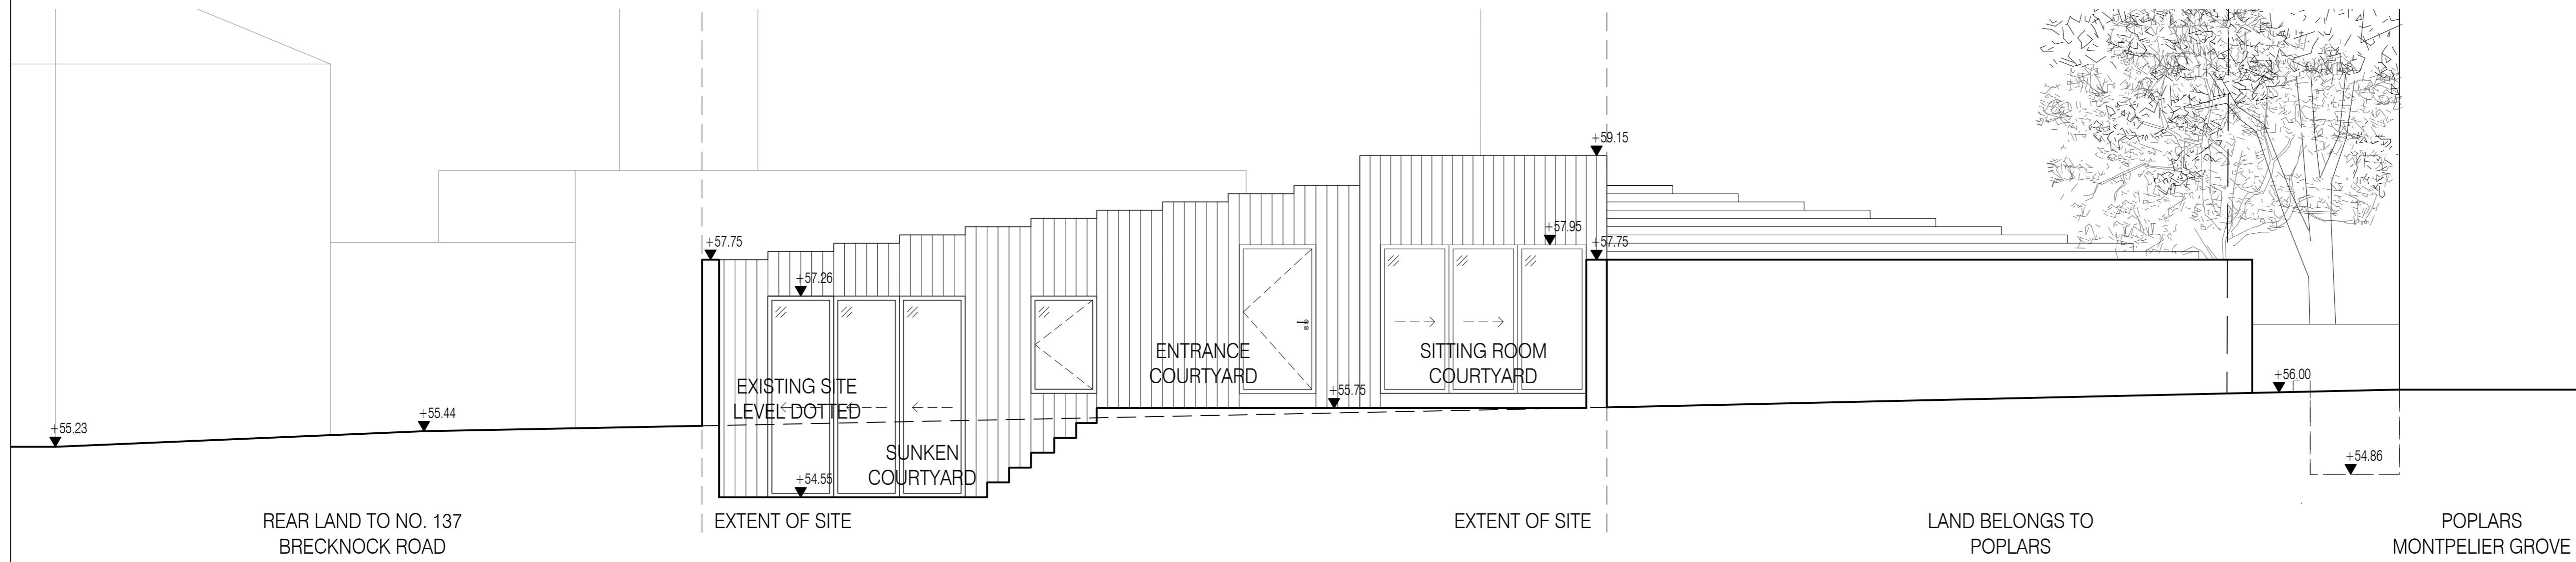

01 PROPOSED WEST ELEVATION (INSIDE COURTYARD)
 SCALE: 1:50 @ A1 / 1:100 @ A3

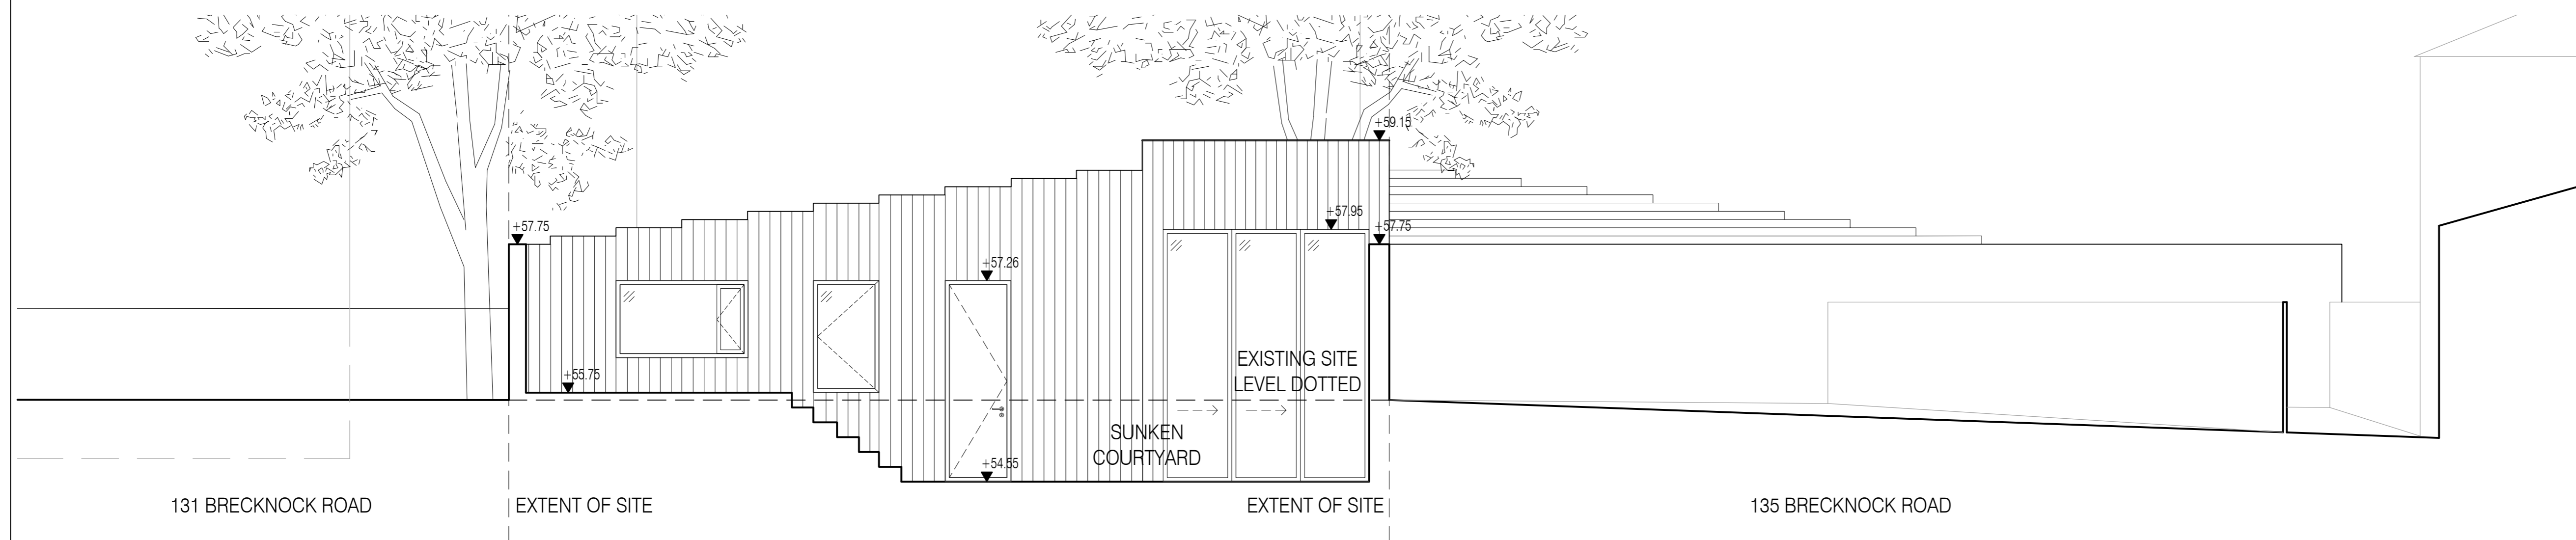

02 PROPOSED EAST ELEVATION (INSIDE COURTYARD)
 SCALE: 1:50 @ A1 / 1:100 @ A3



project	BRECKNOCK ROAD		
status	PLANNING		
drawn	RN	checked	AT
date	05/01/2017	scale	1:50@A1/1:100@A3
drawing title	PROPOSED ELEVATIONS INSIDE COURTYARD		
drawing no.	092_A_03_03_P1		

All Rights Reserved
 These drawing, concepts, designs and ideas are the property of von Preussen Pease Reynolds LLC. They may not be copied, reproduced, disclosed to others or used in connection with any work other than the specified project for which they were prepared, in whole or in part, without the prior written authorization of von Preussen Pease Reynolds LLC.

vPPR
ARCHI
TECTS

UNIT 12, 5 DURHAM YARD, LONDON E2 6QF
 T. +4420 7729 6168 W. www.vppr.co.uk