



SECTION A

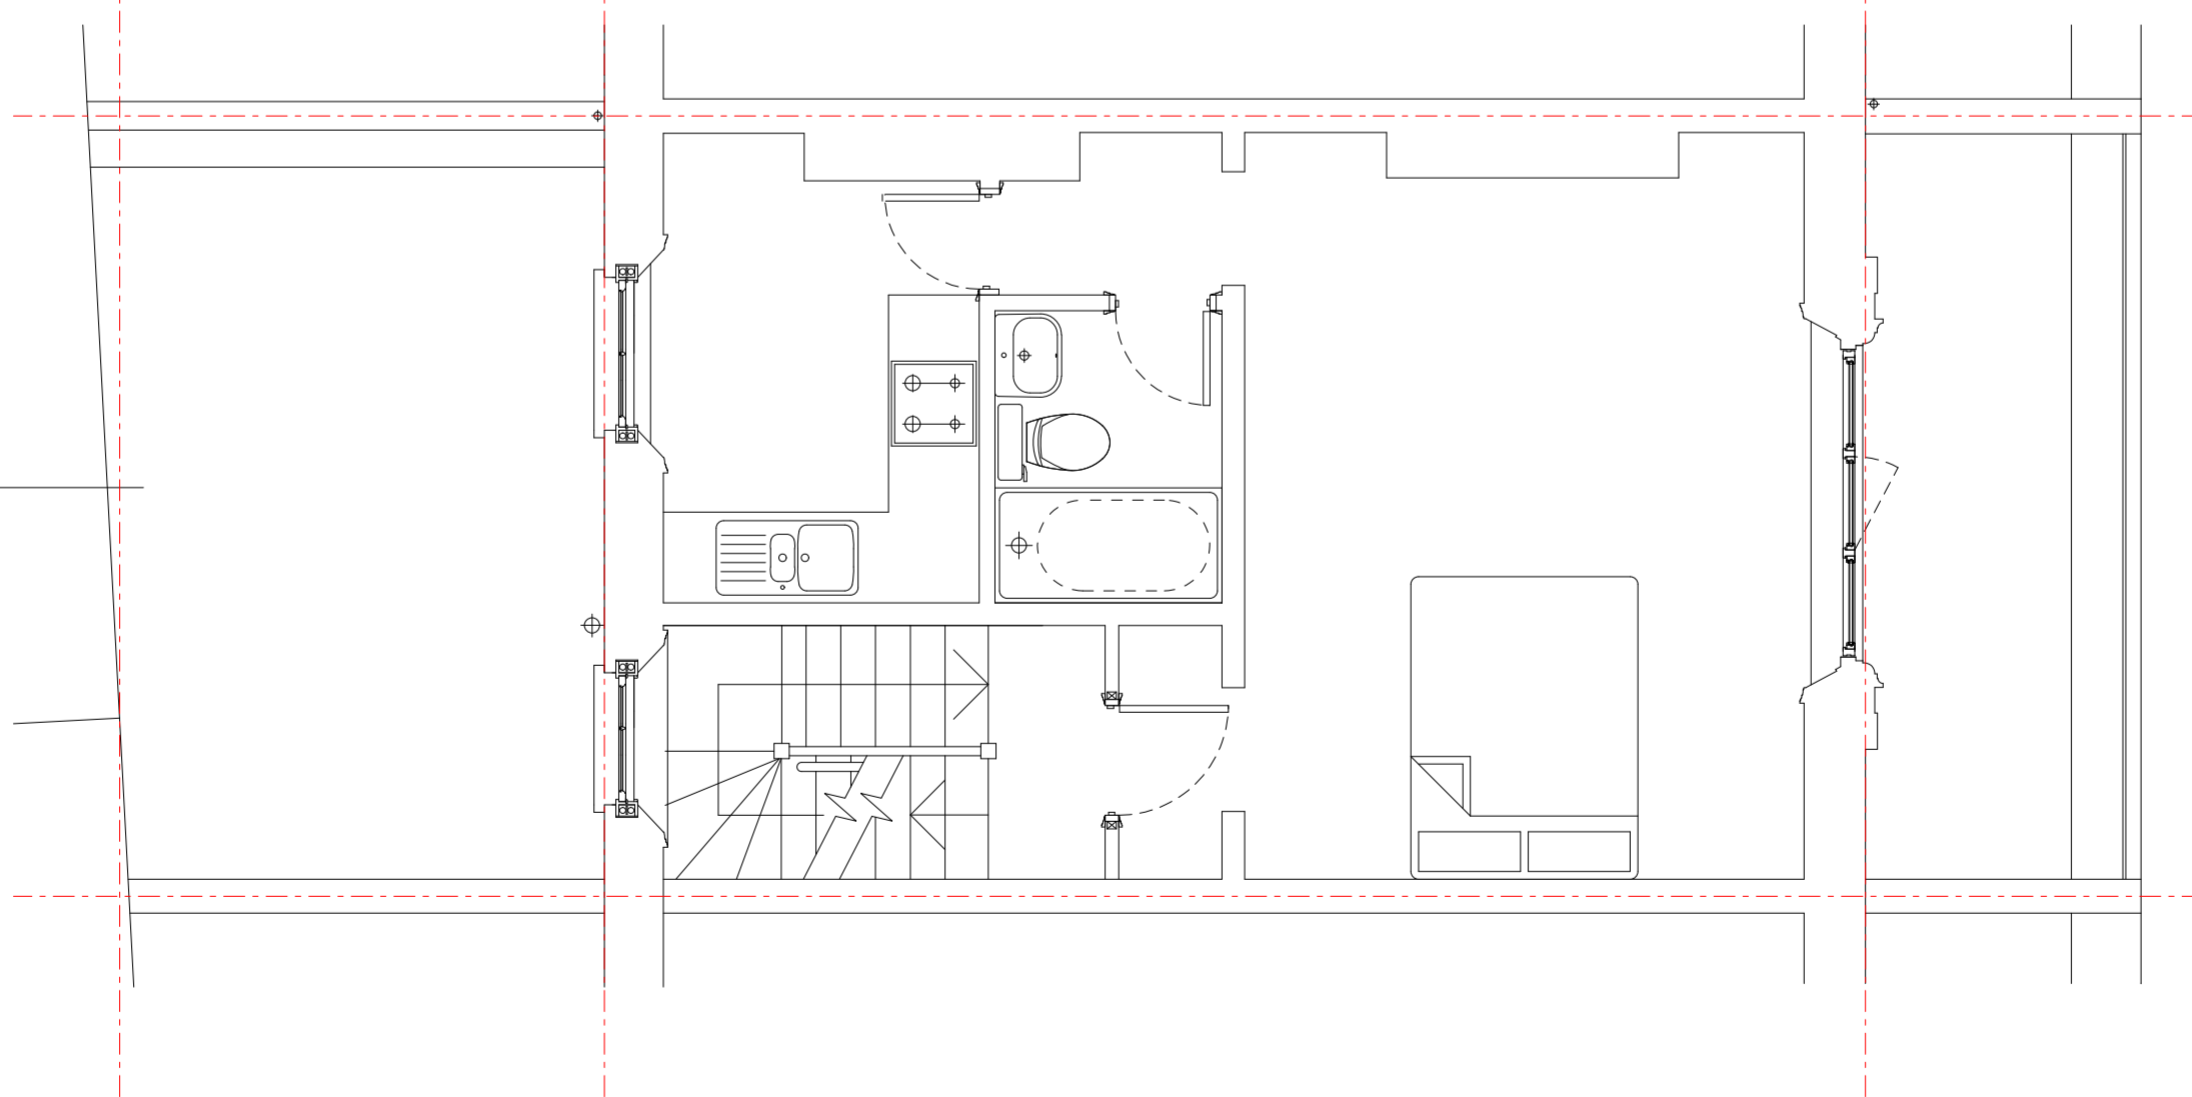

PLAN

Gross Internal Area = 29m²

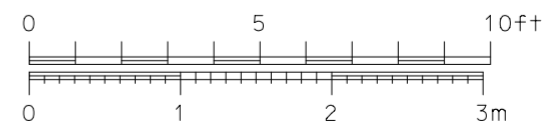

FORMWORK ARCHITECTS LTD

47 St. John's Wood High Street London NW8 7NJ
tel. 020 7722 7069 www.formwork.uk.com

Revisions:

A	01/02/03	xxxxxxxx
B		
C		
D		
E		
F		

Drawing Status:

Preliminary for Approval	
Design Approved by Client	24/04/15
Planning Drawing	03/02/17
Tender Drawing	
Construction Drawing	


Project: 65 REGENTS PARK ROAD LONDON NW1 8XD

Title: EXISTING FIRST FLOOR PLAN + SECTION AA

Scale: 1:50 @ A2 / 1:100 @ A4 Date: 25/11/2016

Drawing Number: 467 / L / 01

A2

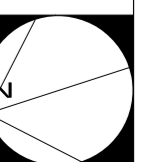

Do not scale from this drawing.
Resolve discrepancies prior to
construction. If in doubt ASK
This drawing is COPYRIGHT