


alignment  
crosshair

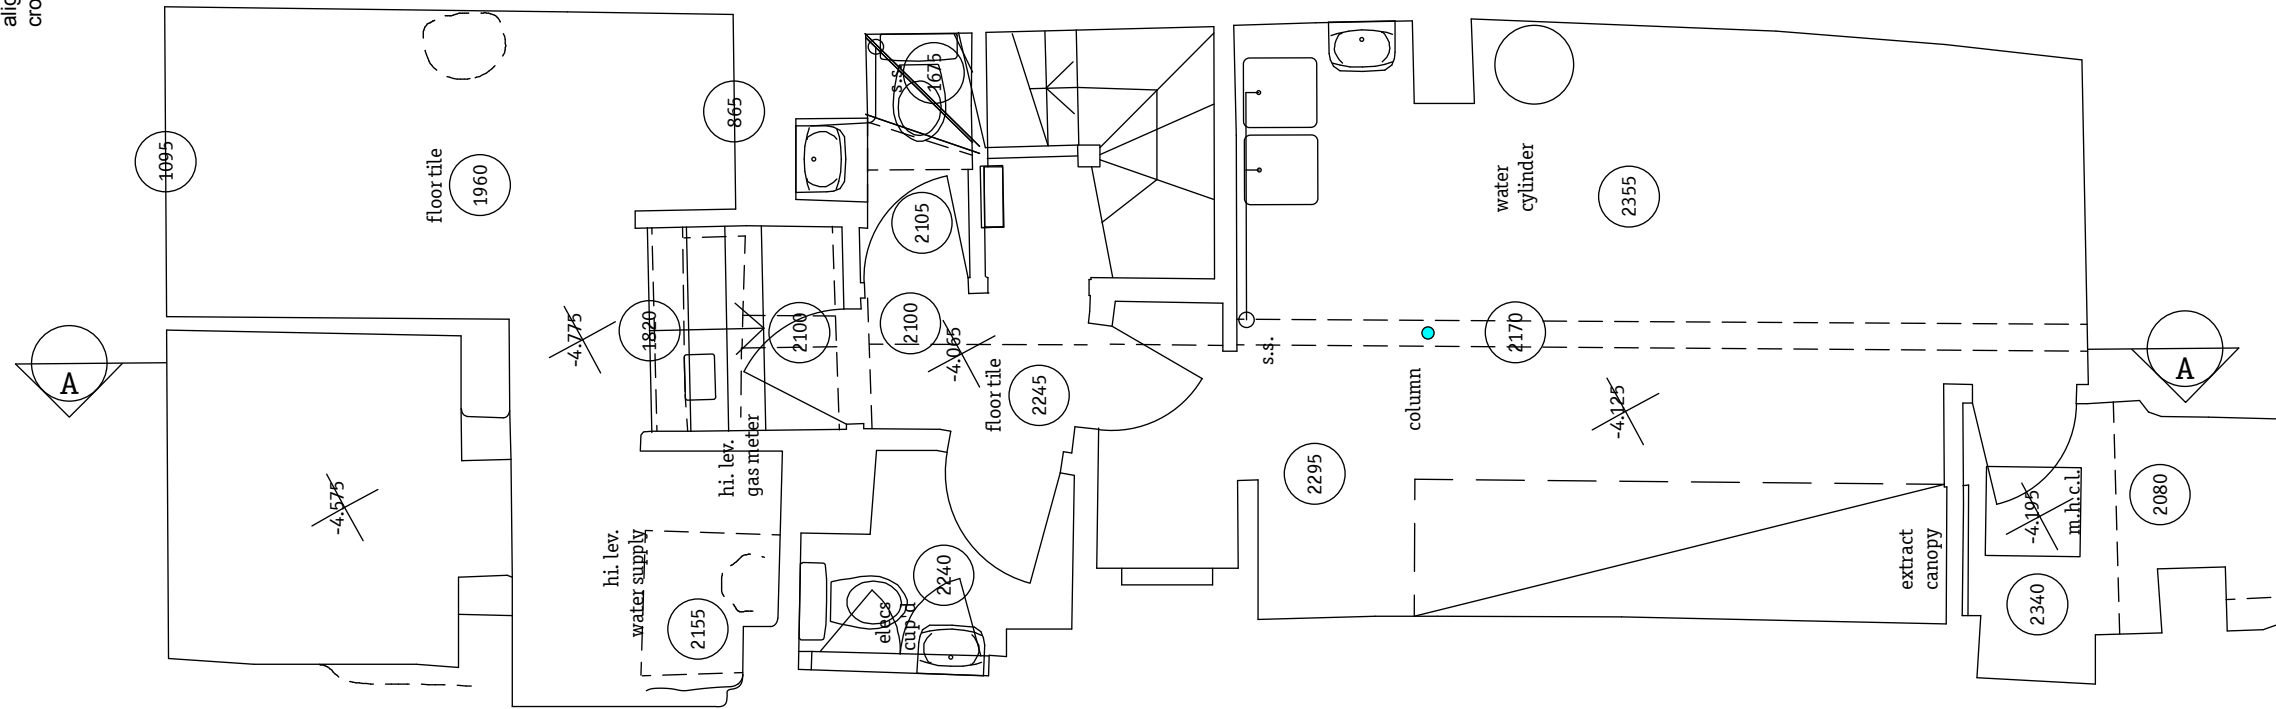

1 Existing Basement Floor Plan  
1:50@A3






Notes

Revision	Date	Description

**Gundry & Ducker**  
**Gundry & Ducker Architecture Ltd**  
 3 Garrick Street  
 London WC2E 9BF  
 t +44(0)203 417 4895  
 info@gundryducker.com

Project	26 Earham Street		
Drawing title	Existing Basement Floor Plans		
Scale	1:50@A3	Drwg. No.	Rev
Date	December 2016	<b>319.EX.01</b>	-
Status	Planning		

Do not scale. All dimensions to be confirmed on site.  
 Information contained in this drawing is the sole copyright of the designer  
 and is not to be reproduced without permission.

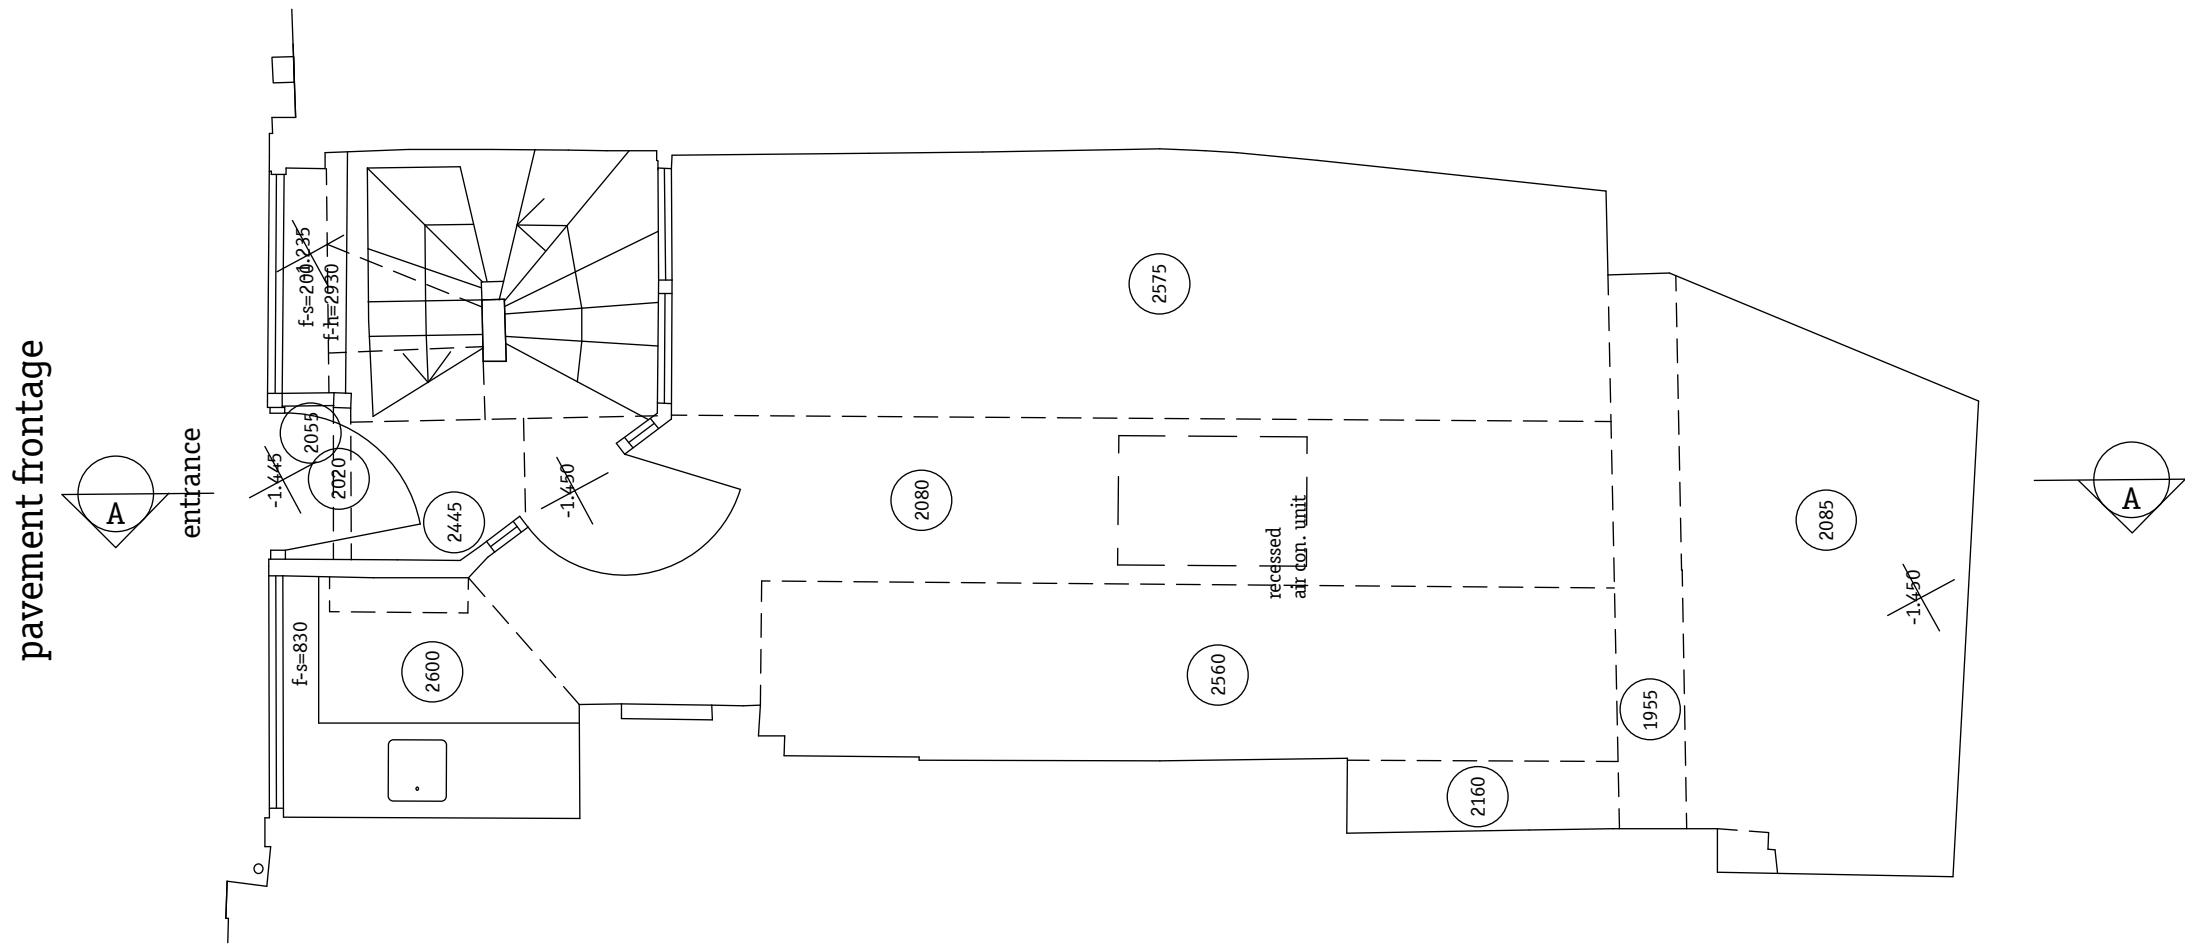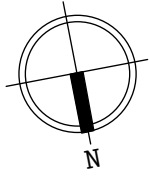 

2 Existing Ground Floor Plan  
1:50@A3





Notes

Revision	Date	Description


**Gundry & Ducker**  
**Gundry & Ducker Architecture Ltd**  
 3 Garrick Street  
 London WC2E 9BF  
 t +44(0)203 417 4895  
 info@gundryducker.com

Project	26 Earham Street		
Drawing title	Existing First Floor Plans		
Scale	1:50@A3	Drwg. No.	Rev
Date	December 2016	<b>319.EX.02</b>	-
Status	Planning		

Do not scale. All dimensions to be confirmed on site.  
 Information contained in this drawing is the sole copyright of the designer  
 and is not to be reproduced without permission.

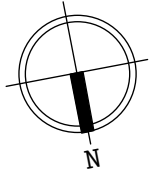 

alignment  
crosshair

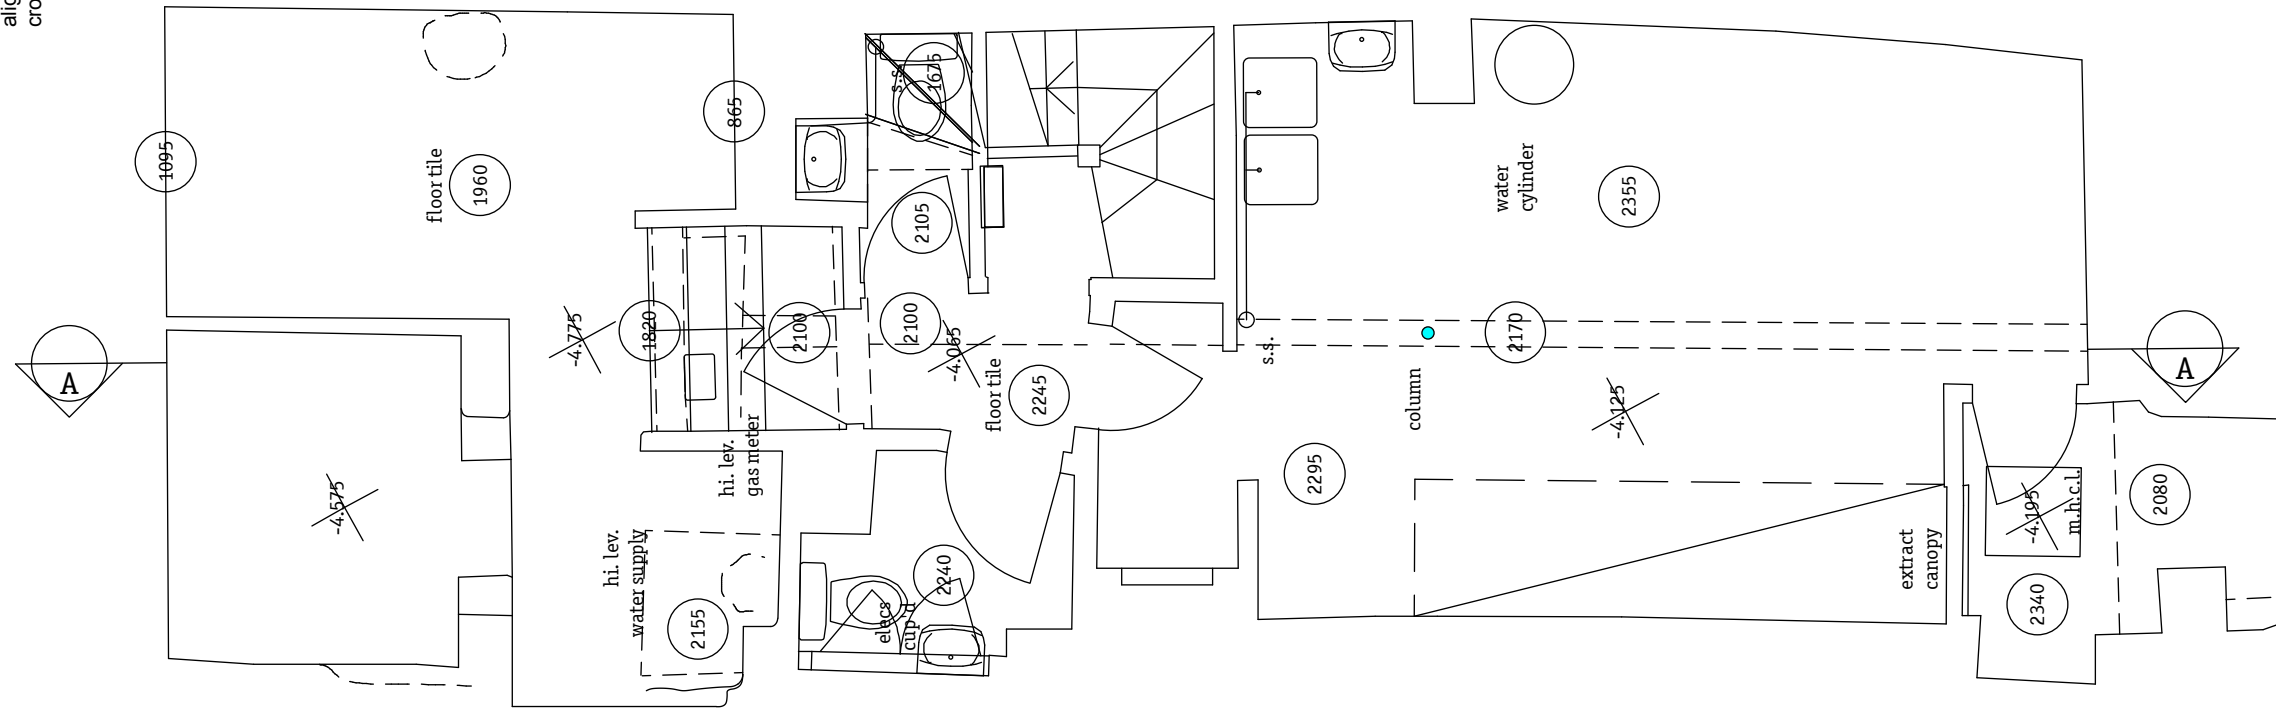

3 Existing First Floor Plan  
1:50@A3






Notes

Revision	Date	Description

**Gundry & Ducker**  
**Gundry & Ducker Architecture Ltd**  
 3 Garrick Street  
 London WC2E 9BF  
 t +44(0)203 417 4895  
 info@gundryducker.com

Project	26 Earham Street		
Drawing title	Existing First Floor Plans		
Scale	1:50@A3	Drwg. No.	Rev
Date	December 2016	<b>319.EX.03</b>	-
Status	Planning		

Do not scale. All dimensions to be confirmed on site.  
 Information contained in this drawing is the sole copyright of the designer  
 and is not to be reproduced without permission.

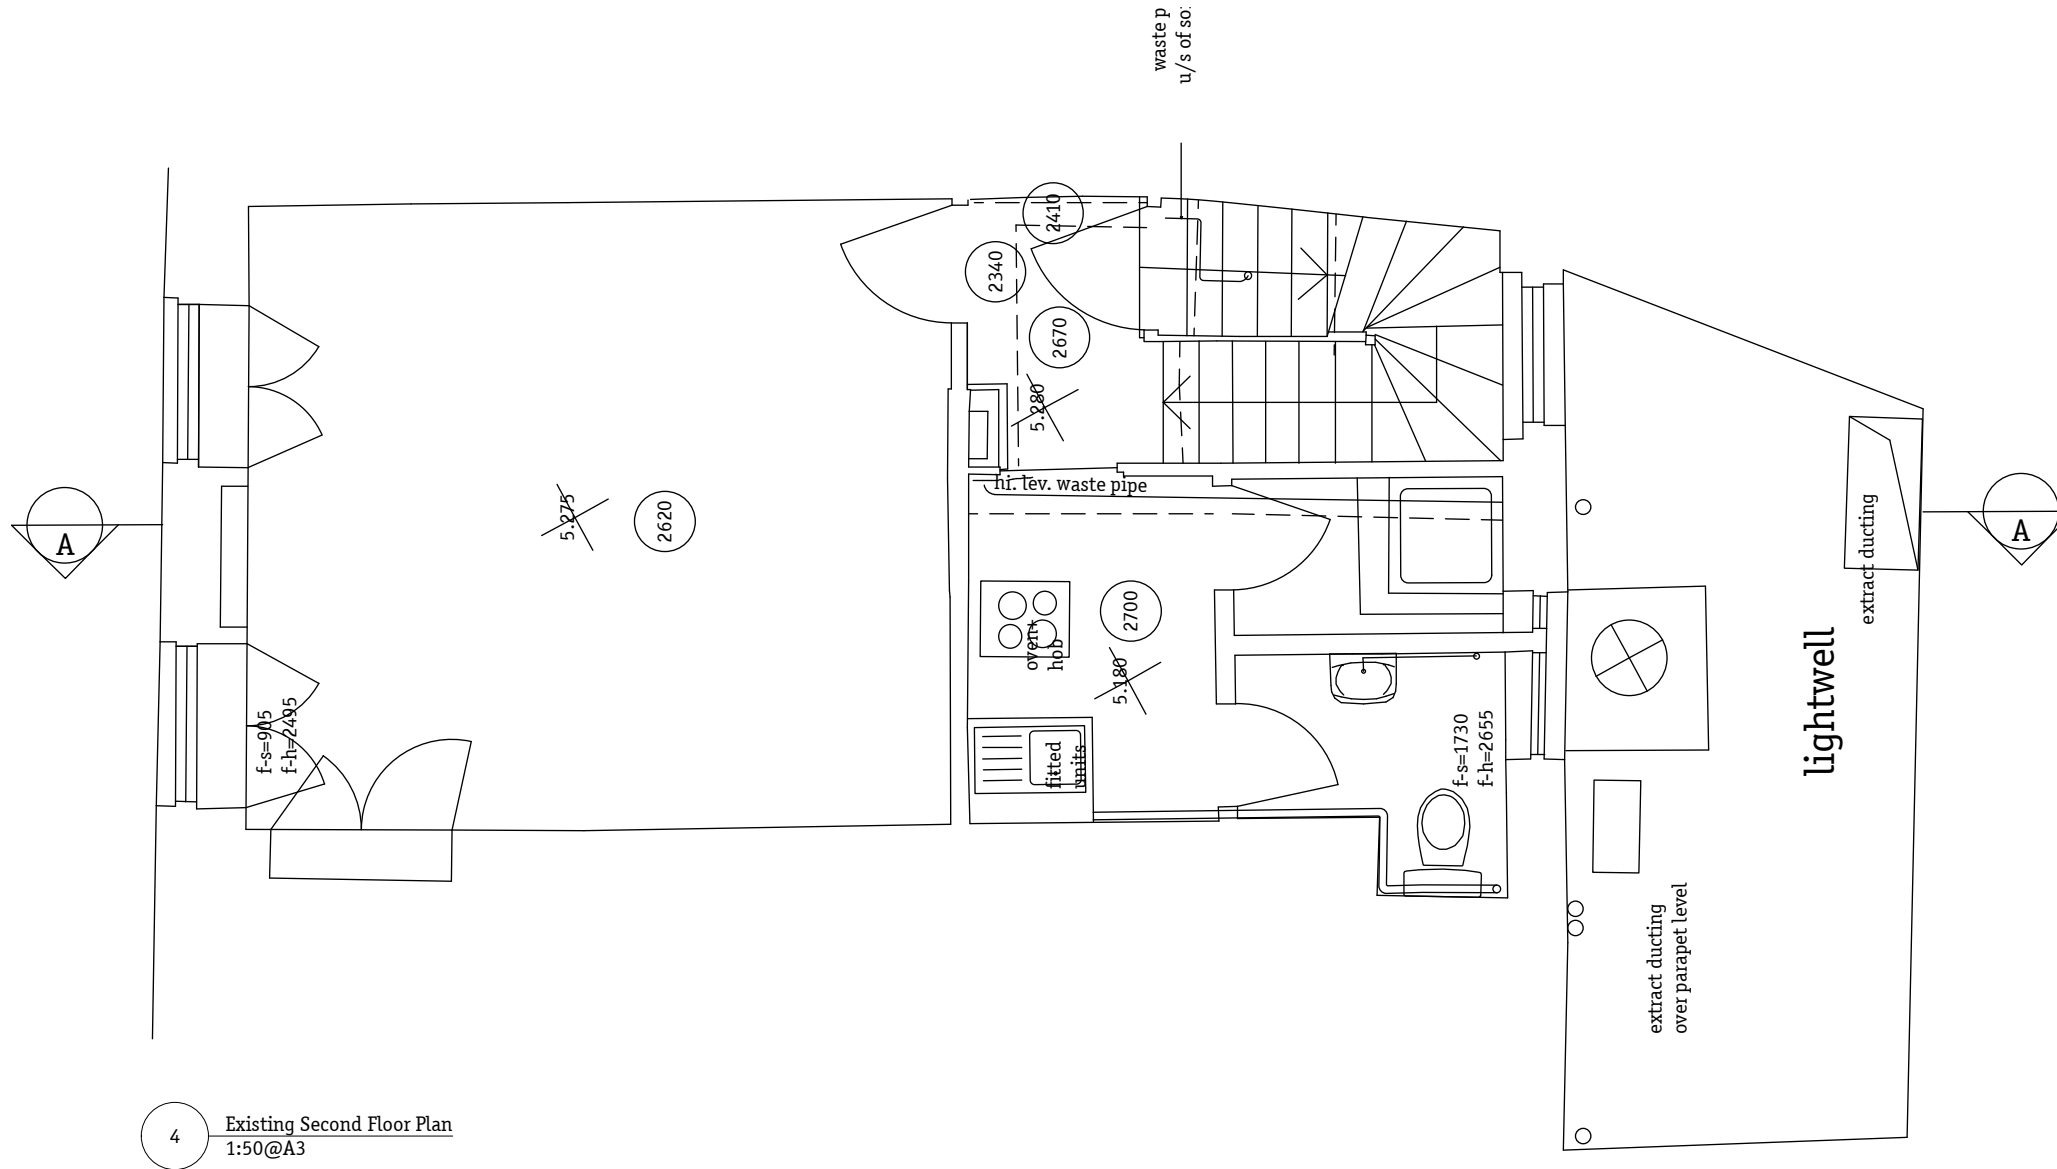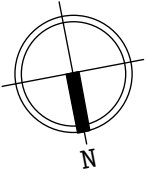 

4 Existing Second Floor Plan  
1:50@A3






Notes

Revision	Date	Description

**Gundry & Ducker**  
**Gundry & Ducker Architecture Ltd**  
 3 Garrick Street  
 London WC2E 9BF  
 t +44(0)203 417 4895  
 info@gundryducker.com

Project	26 Earham Street		
Drawing title	Existing Basement Floor Plans		
Scale	1:50@A3	Drwg. No.	Rev
Date	December 2016	<b>319.EX.01</b>	-
Status	Planning		

Do not scale. All dimensions to be confirmed on site.  
 Information contained in this drawing is the sole copyright of the designer  
 and is not to be reproduced without permission.

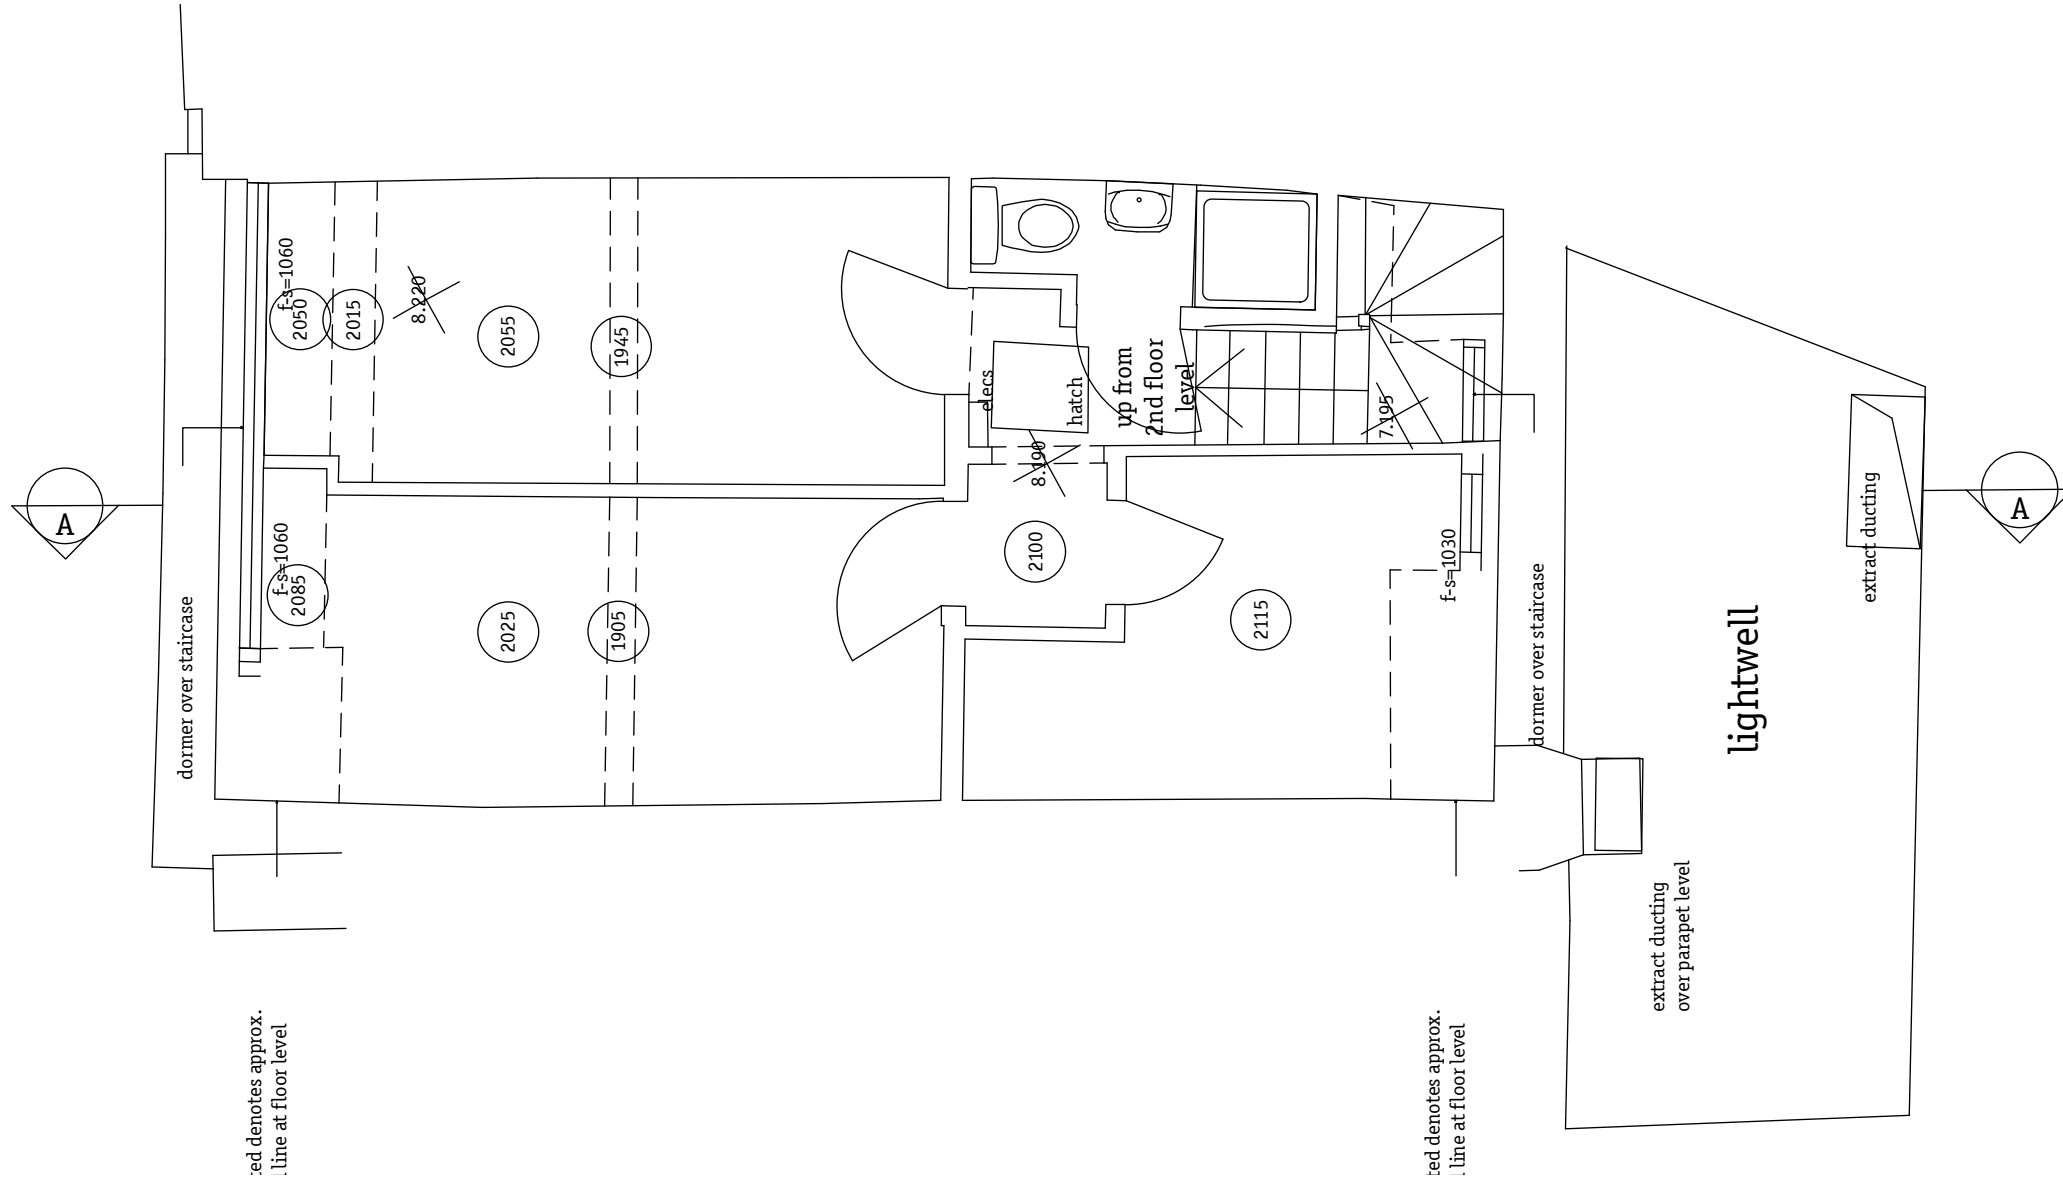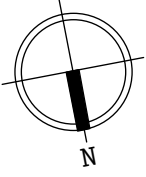 

5 Existing Third Floor Plan  
1:50@A3





Notes

Revision	Date	Description

**Gundry & Ducker**  
**Gundry & Ducker Architecture Ltd**  
 3 Garrick Street  
 London WC2E 9BF  
 t +44(0)203 417 4895  
 info@gundryducker.com

Project	26 Earham Street		
Drawing title	Existing Basement Floor Plans		
Scale	1:50@A3	Drwg. No.	Rev
Date	December 2016	<b>319.EX.05</b>	-
Status	Planning		

Do not scale. All dimensions to be confirmed on site.  
 Information contained in this drawing is the sole copyright of the designer  
 and is not to be reproduced without permission.

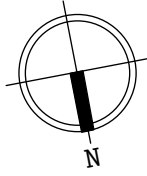 

1 Existing Shop Front Elevation  
1:50@A3



Notes

Revision	Date	Description
----------	------	-------------


*Gundry & Ducker*  
**Gundry & Ducker Architecture Ltd**  
 3 Garrick Street  
 London WC2E 9BF  
 t +44(0)203 417 4895  
 info@gundryducker.com

Project	26 Earham Street		
Drawing title	Existing Shop Front Elevation		
Scale	1:50@A3	Drwg. No.	Rev
Date	December 2016	<b>319.EX.06</b>	-
Status	Planning		

Do not scale. All dimensions to be confirmed on site.  
 Information contained in this drawing is the sole copyright of the designer  
 and is not to be reproduced without permission.



Scale 1:50

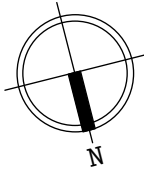


**LEGEND**



ORIGINAL FEATURES



PROPOSED STUD WALLS

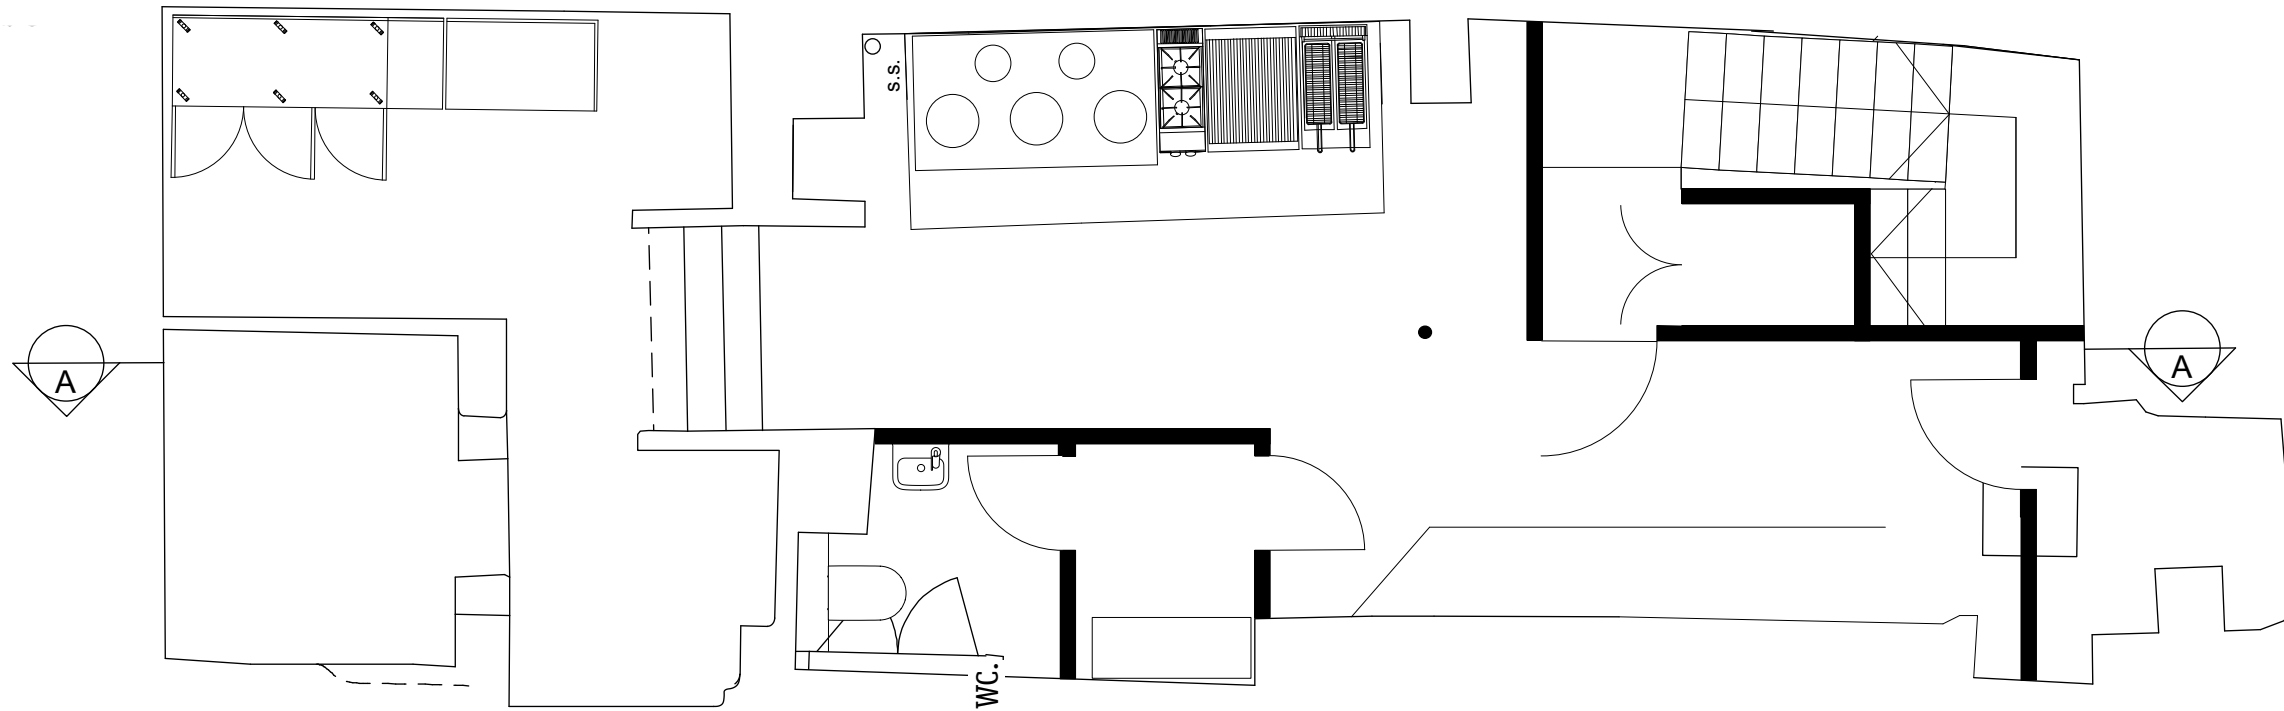

1 Proposed Basement Floor Plan  
1:50@A3



Notes

Revision	Date	Description


*Gundry & Ducker*  
**Gundry & Ducker Architecture Ltd**  
 3 Garrick Street  
 London WC2E 9BF  
 t +44(0)203 417 4895  
 info@gundryducker.com

Project	26 Earham Street		
Drawing title	Proposed Basement Floor Plan		
Scale	1:50@A3	Drwg. No.	Rev
Date	December 2016	<b>319.GA.01</b>	-
Status	Planning		

Do not scale. All dimensions to be confirmed on site.  
 Information contained in this drawing is the sole copyright of the designer  
 and is not to be reproduced without permission.



Scale 1:50

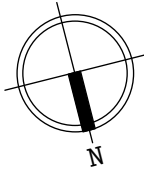


**LEGEND**



ORIGINAL FEATURES



PROPOSED STUD WALLS

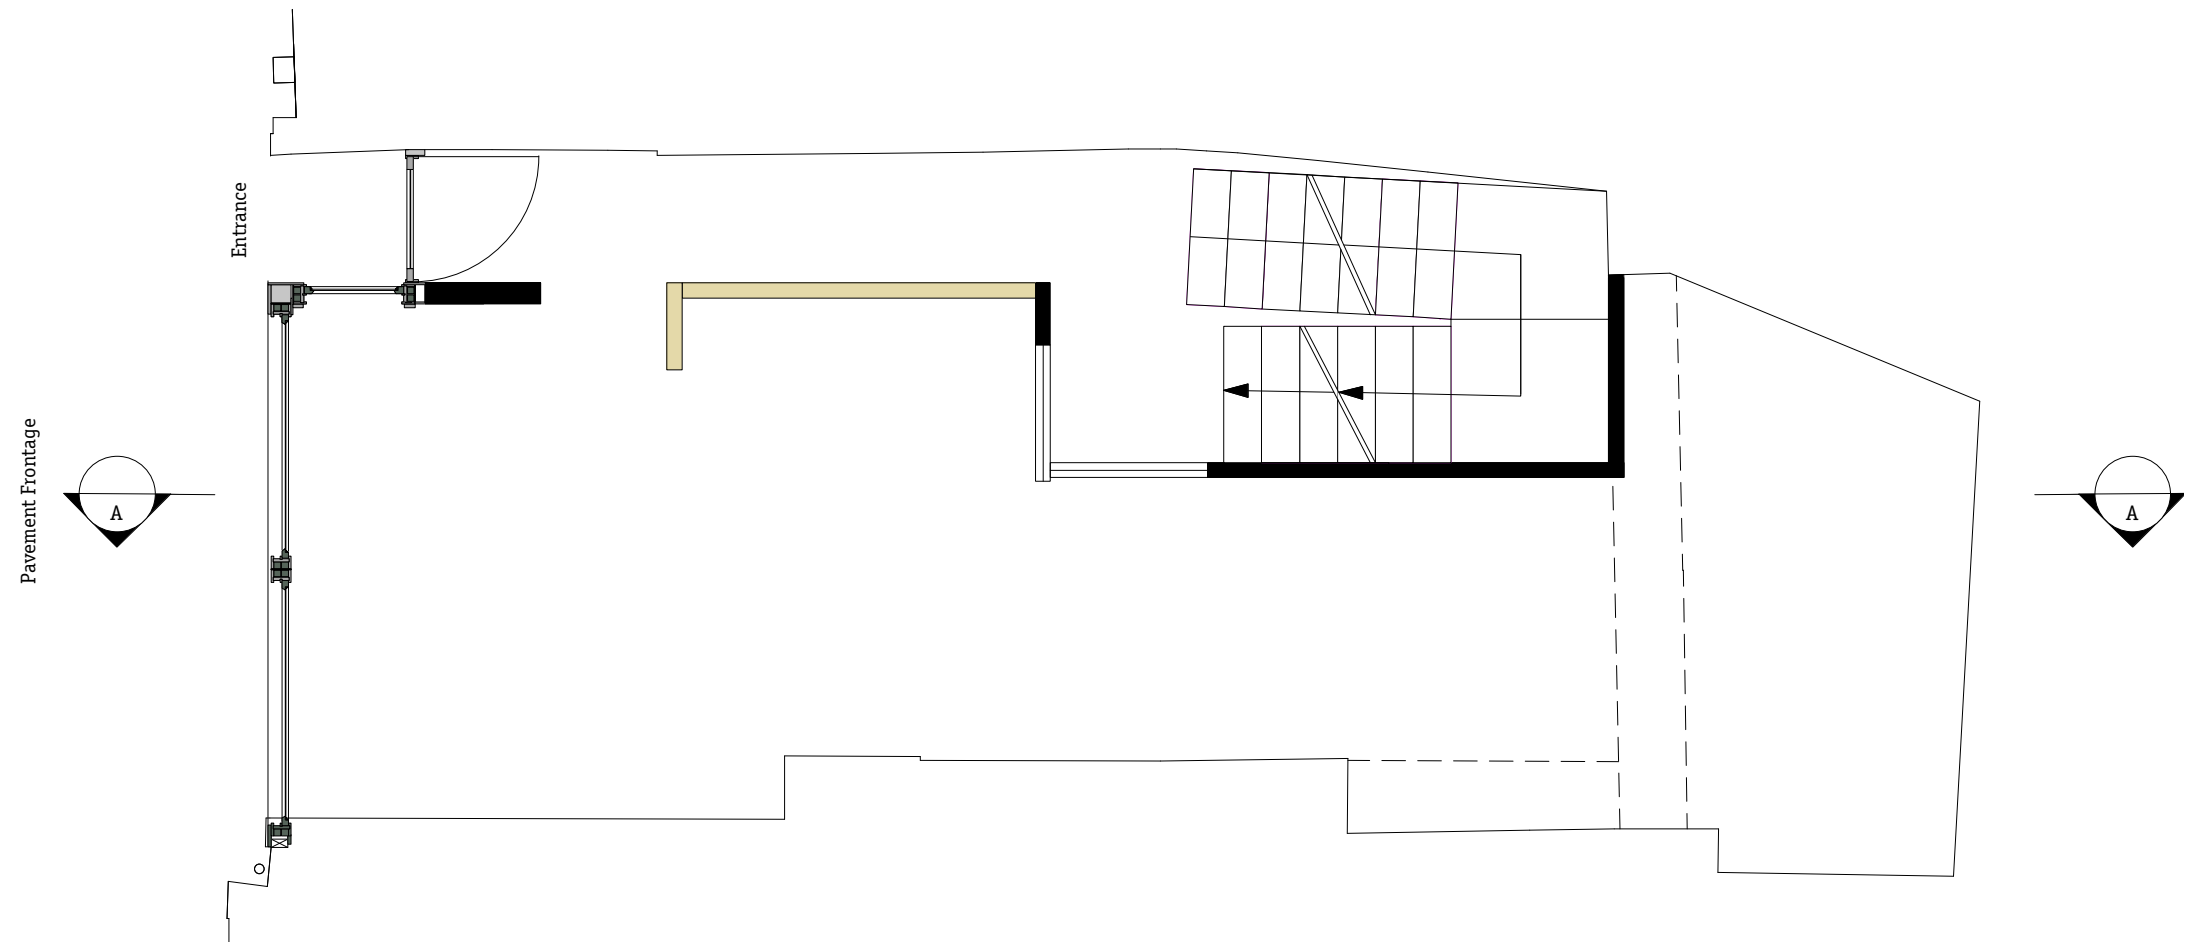

2 Proposed Ground Floor Plan  
1:50@A3



Notes

Revision	Date	Description

*Gundry & Ducker*  
**Gundry & Ducker Architecture Ltd**  
 3 Garrick Street  
 London WC2E 9BF  
 t +44(0)203 417 4895  
 info@gundryducker.com


Project	26 Earham Street		
Drawing title	Proposed Ground Floor Plan		
Scale	1:50@A3	Drwg. No.	Rev
Date	December 2016	<b>319.GA.02</b>	-
Status	Planning		

Do not scale. All dimensions to be confirmed on site.  
 Information contained in this drawing is the sole copyright of the designer  
 and is not to be reproduced without permission.






Scale 1:50

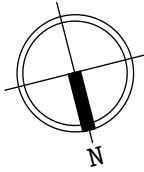

**LEGEND**

 ORIGINAL FEATURES

 PROPOSED STUD WALLS

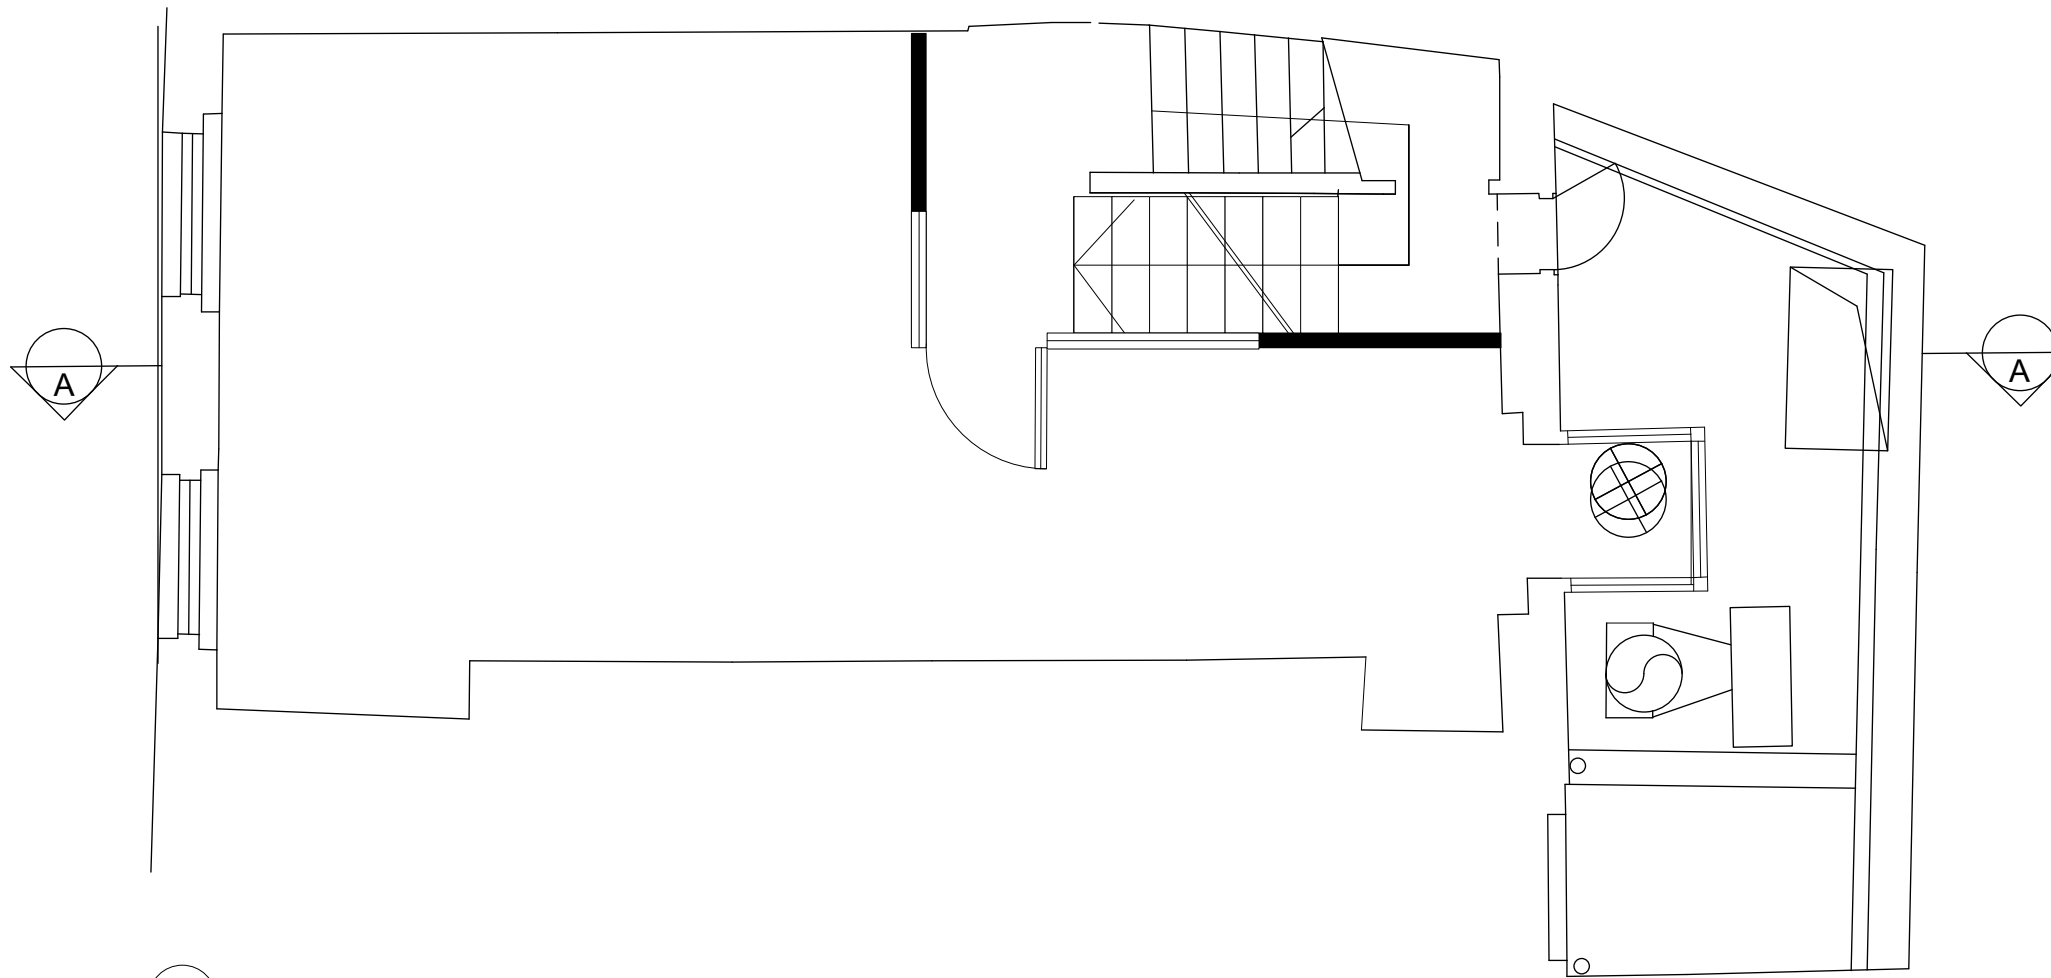

3 Proposed First Floor Plan  
1:50@A3



Notes

Revision	Date	Description


*Gundry & Ducker*  
**Gundry & Ducker Architecture Ltd**  
 3 Garrick Street  
 London WC2E 9BF  
 t +44(0)203 417 4895  
 info@gundryducker.com

Project	26 Earham Street		
Drawing title	Proposed First Floor Plan		
Scale	1:50@A3	Drwg. No.	Rev
Date	December 2016	<b>319.GA.03</b>	-
Status	Planning		

Do not scale. All dimensions to be confirmed on site.  
 Information contained in this drawing is the sole copyright of the designer  
 and is not to be reproduced without permission.




Scale 1:50

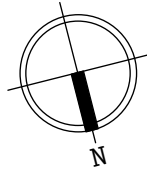

**LEGEND**

- ORIGINAL FEATURES
- PROPOSED STUD WALLS

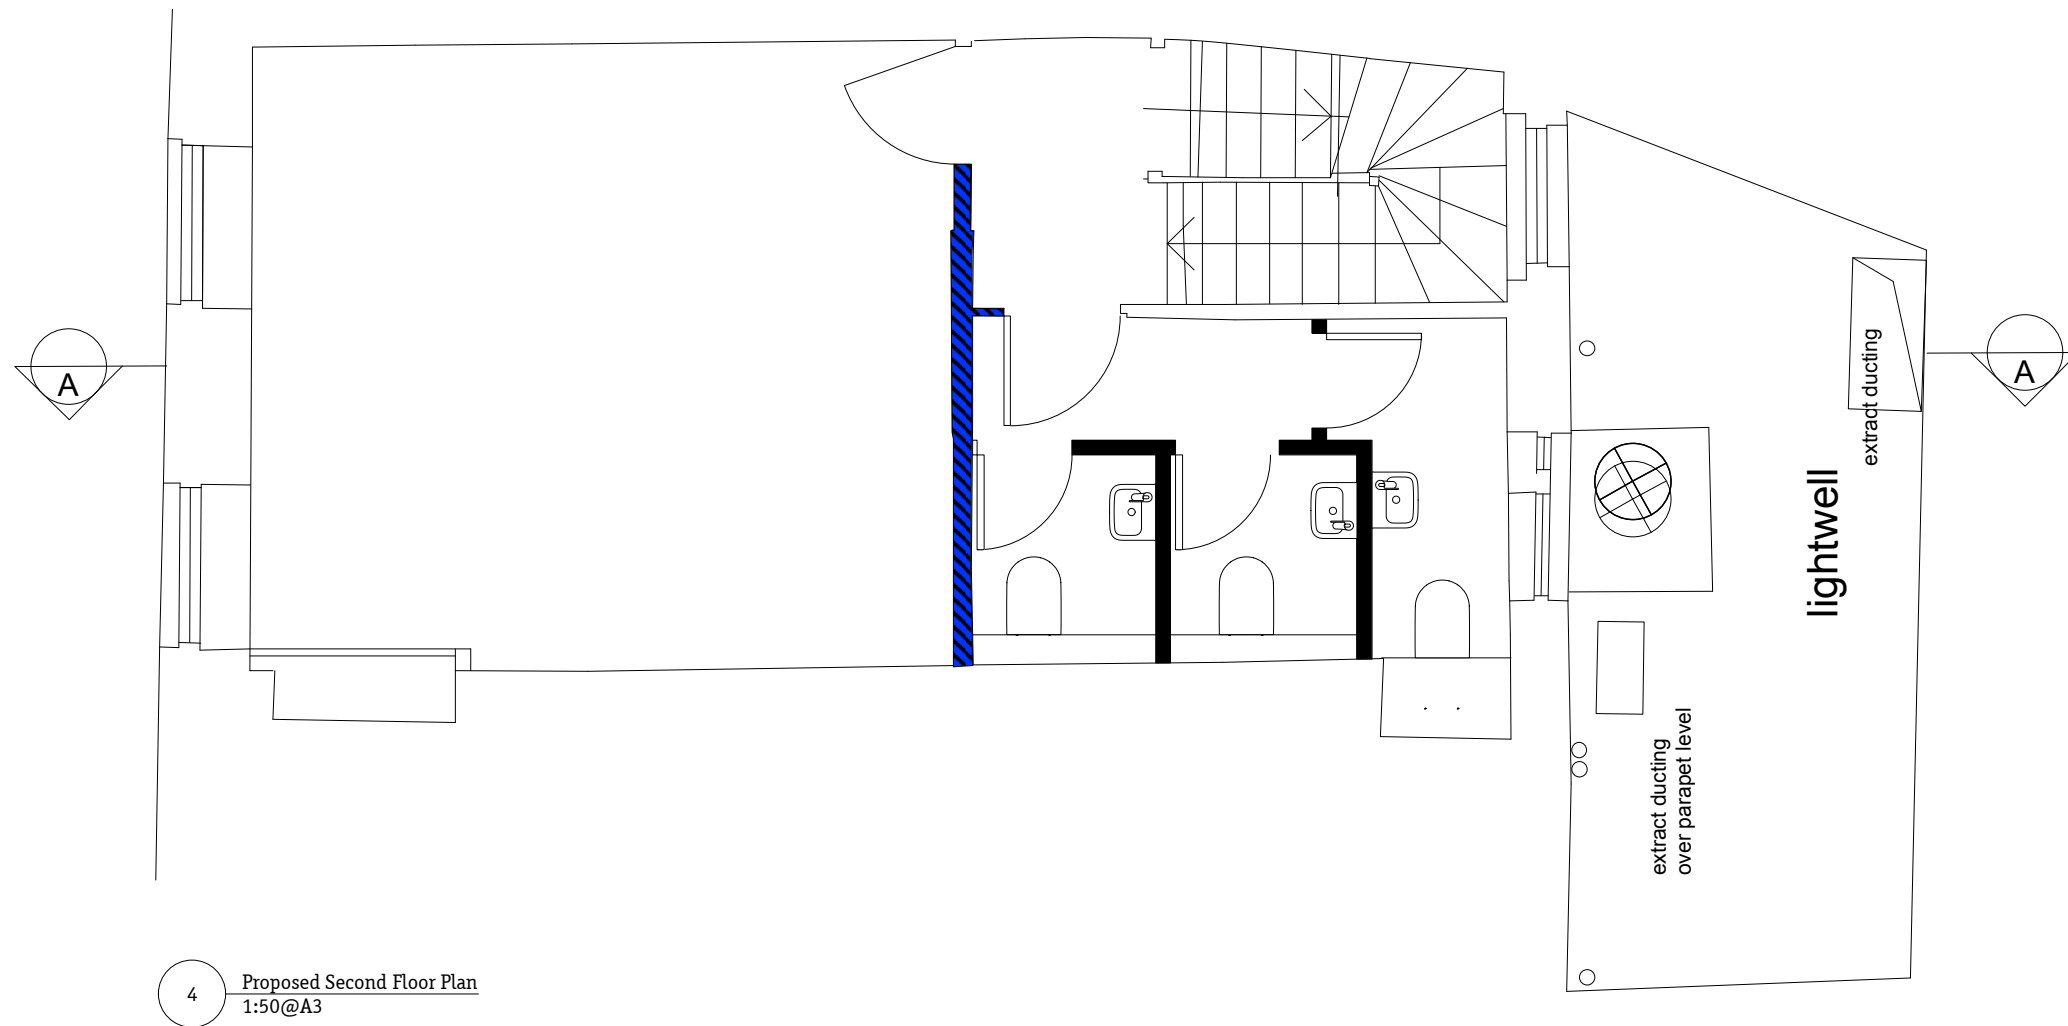

4 Proposed Second Floor Plan  
1:50@A3



Notes

Revision	Date	Description


**Gundry & Ducker**  
**Gundry & Ducker Architecture Ltd**  
 3 Garrick Street  
 London WC2E 9BF  
 t +44(0)203 417 4895  
 info@gundryducker.com

Project	26 Earham Street		
Drawing title	Proposed Second Floor Plan		
Scale	1:50@A3	Drwg. No.	Rev
Date	December 2016	<b>319.GA.04</b>	-
Status	Planning		

Do not scale. All dimensions to be confirmed on site.  
 Information contained in this drawing is the sole copyright of the designer  
 and is not to be reproduced without permission.



Scale 1:50

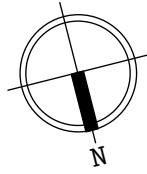


**LEGEND**



ORIGINAL FEATURES



PROPOSED STUD WALLS

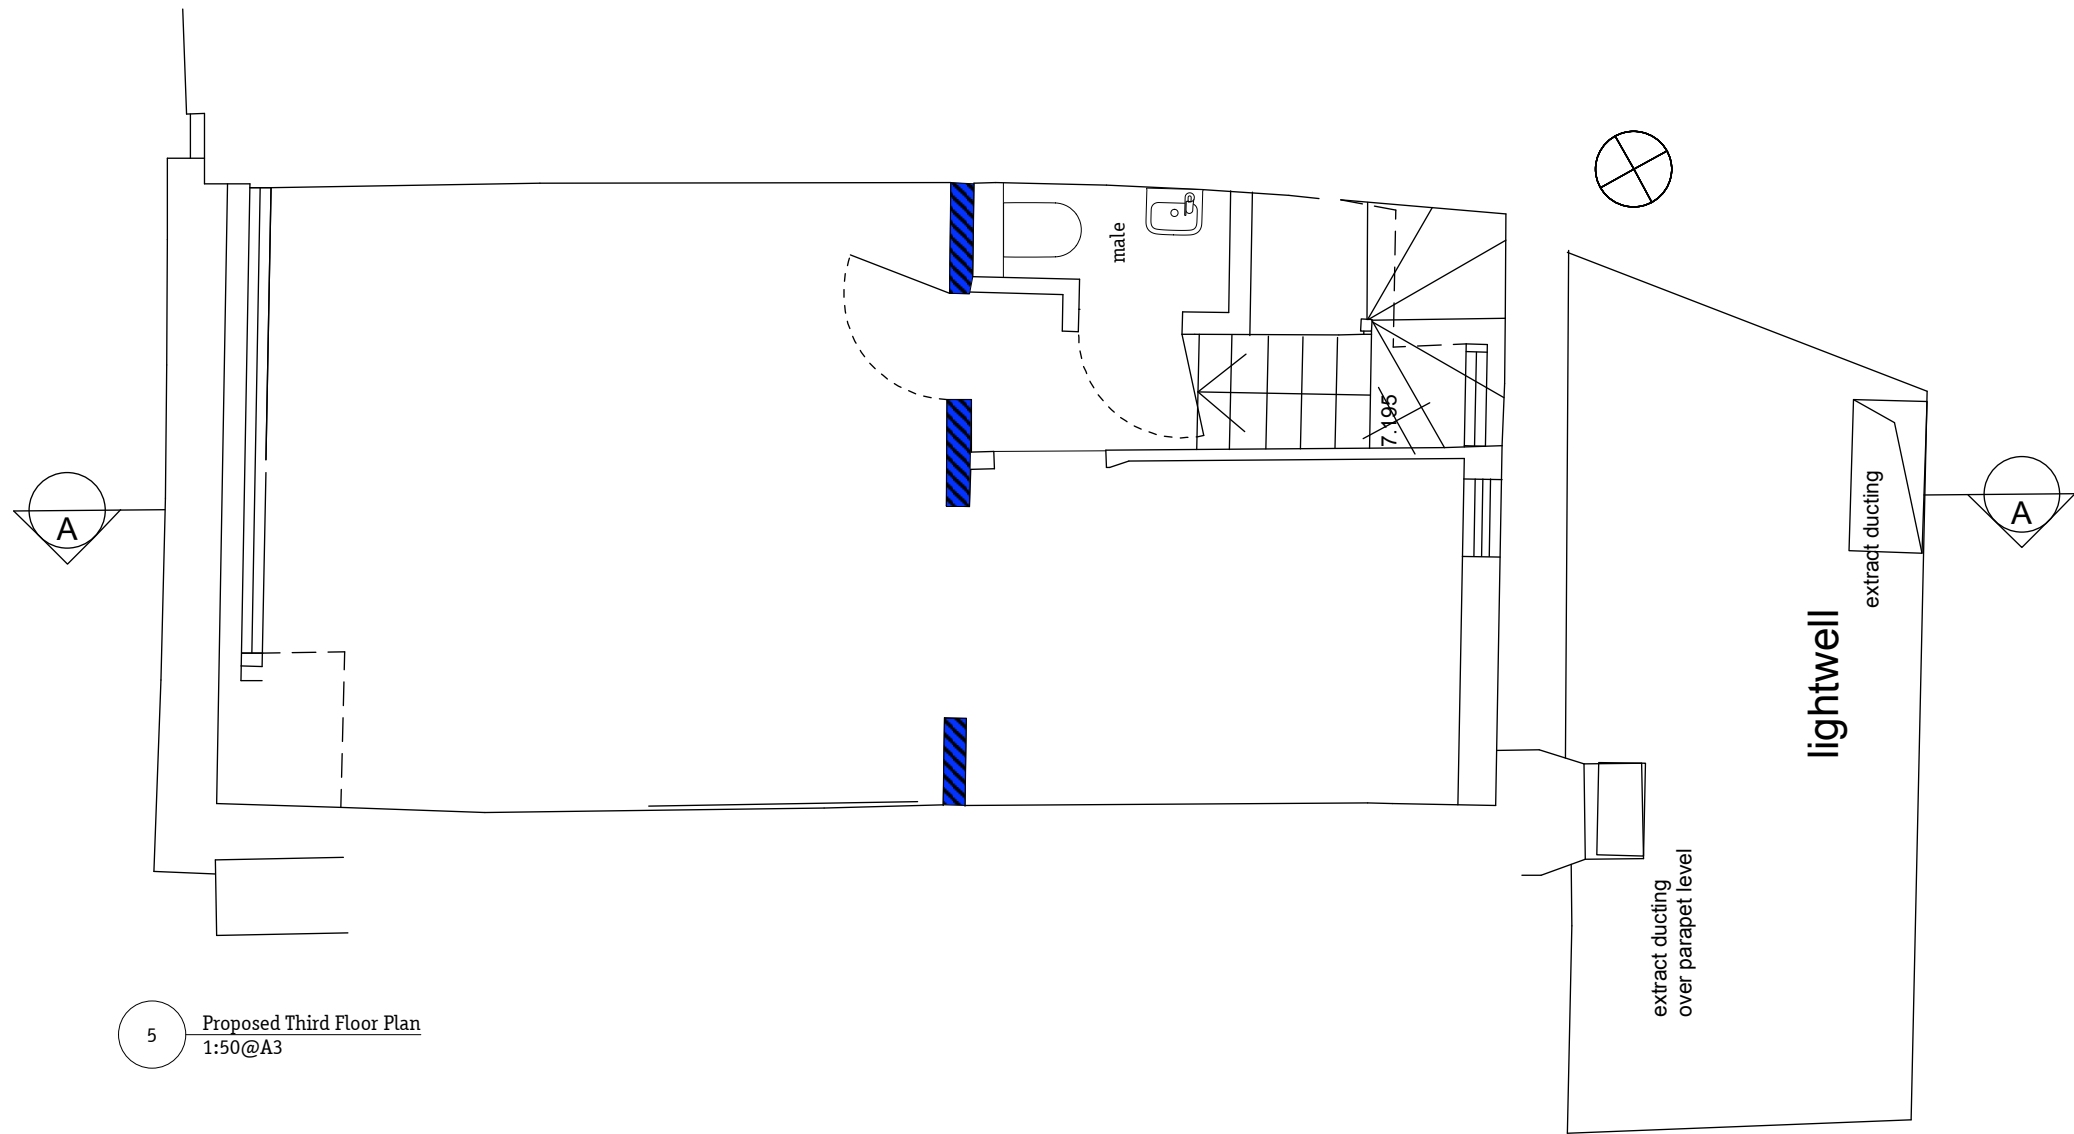

5 Proposed Third Floor Plan  
1:50@A3



Notes

Revision	Date	Description

**Gundry & Ducker**  
**Gundry & Ducker Architecture Ltd**  
 3 Garrick Street  
 London WC2E 9BF  
 t +44(0)203 417 4895  
 info@gundryducker.com

Project	26 Earham Street		
Drawing title	Proposed Third Floor Plan		
Scale	1:50@A3	Drwg. No.	Rev
Date	December 2016	<b>319.GA.05</b>	-
Status	Planning		

Do not scale. All dimensions to be confirmed on site.  
 Information contained in this drawing is the sole copyright of the designer  
 and is not to be reproduced without permission.



1 Proposed Shop Front Elevation  
1:20@A3



Notes

Revision	Date	Description
----------	------	-------------

**Gundry & Ducker**  
**Gundry & Ducker Architecture Ltd**  
 3 Garrick Street  
 London WC2E 9BF  
 t +44(0)203 417 4895  
 info@gundryducker.com

Project	26 Earham Street		
Drawing title	Proposed Shop Front Signage		
Scale	1:20@A3	Drwg. No.	Rev
Date	December 2016	<b>319.GE.01</b>	-
Status	Planning		

Do not scale. All dimensions to be confirmed on site.  
 Information contained in this drawing is the sole copyright of the designer  
 and is not to be reproduced without permission.



1 Proposed Shop Front Elevation  
1:20@A3




Notes

Revision	Date	Description
----------	------	-------------

**Gundry & Ducker**  
**Gundry & Ducker Architecture Ltd**  
 3 Garrick Street  
 London WC2E 9BF  
 t +44(0)203 417 4895  
 info@gundryducker.com

Project	26 Earlam Street		
Drawing title	Proposed Shop Front Signage		
Scale	1:20@A3	Drwg. No.	Rev
Date	December 2016	<b>319.GE.02</b>	-
Status	Planning		

Do not scale. All dimensions to be confirmed on site.  
 Information contained in this drawing is the sole copyright of the designer  
 and is not to be reproduced without permission.

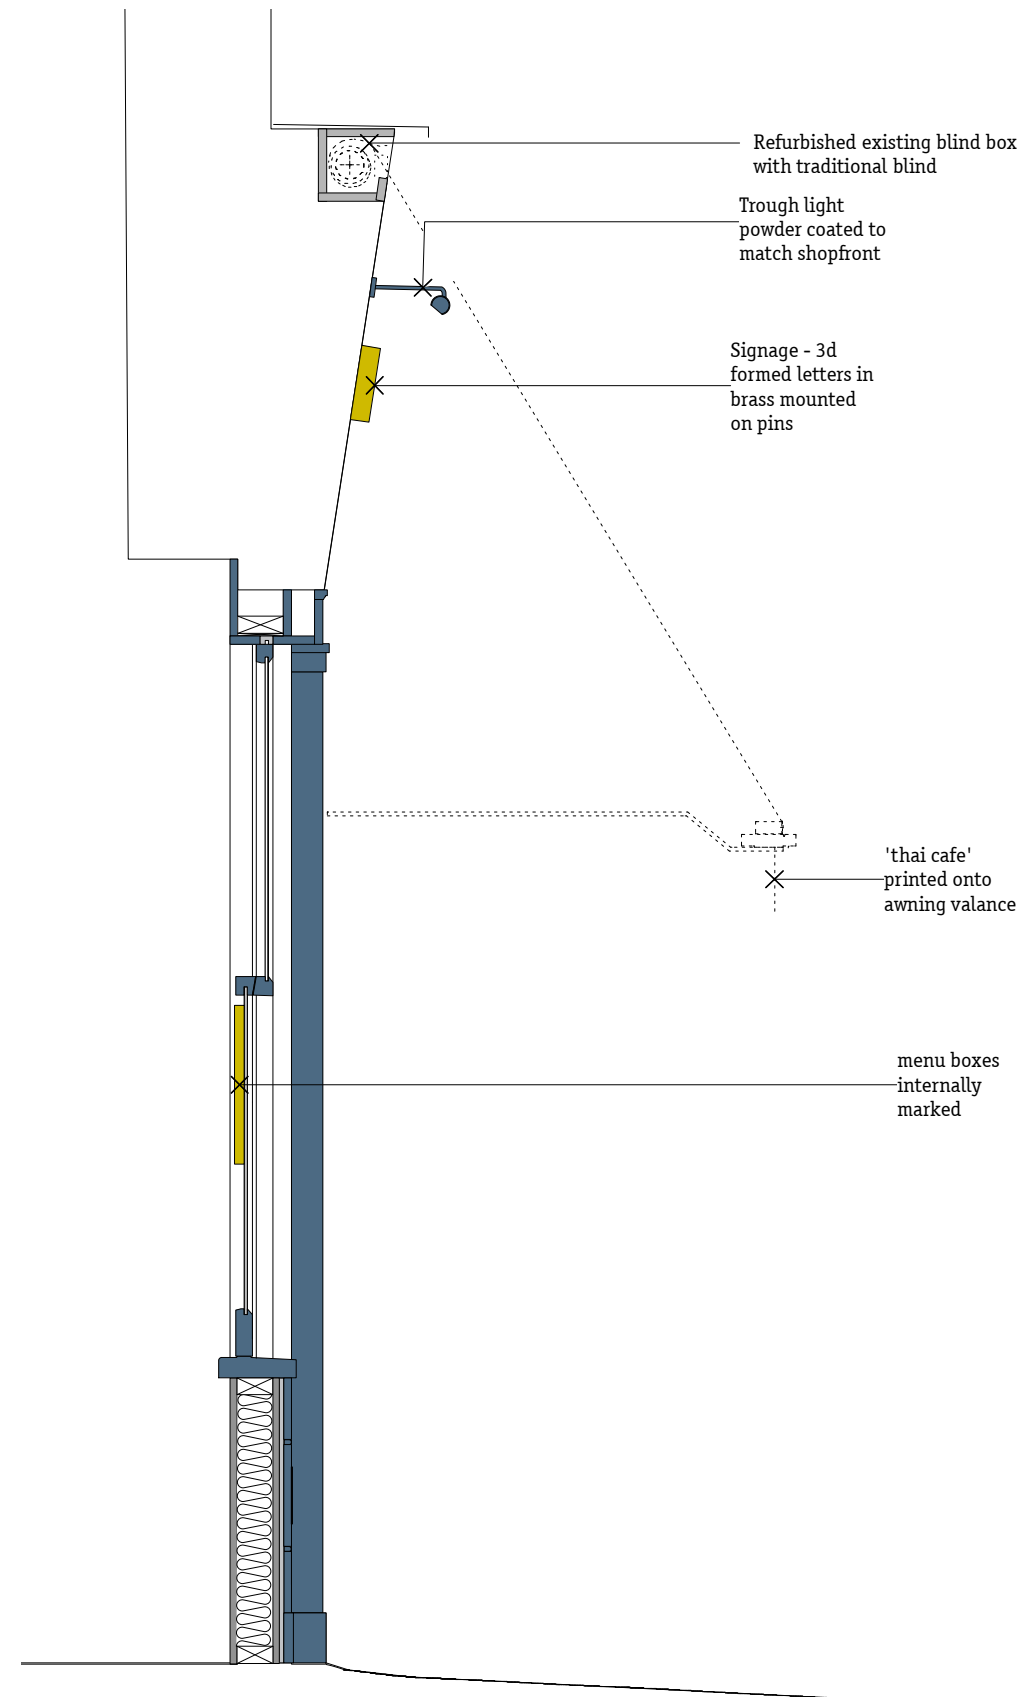

2 Proposed Shop Front Detailed Section  
1:20@A3



Notes

Revision	Date	Description

*Gundry & Ducker*  
**Gundry & Ducker Architecture Ltd**  
 3 Garrick Street  
 London WC2E 9BF  
 t +44(0)203 417 4895  
 info@gundryducker.com

Project	26 Earham Street		
Drawing title	Proposed Shop Front Signage		
Scale	1:20@A3	Drwg. No.	Rev
Date	December 2016	<b>319.GE.03</b>	-
Status	Planning		

Do not scale. All dimensions to be confirmed on site.  
 Information contained in this drawing is the sole copyright of the designer  
 and is not to be reproduced without permission.



Photo of Earlam Street existing shopfront and signage



Notes

Revision	Date	Description

*Gundry & Ducker*  
**Gundry & Ducker Architecture Ltd**  
 3 Garrick Street  
 London WC2E 9BF  
 t +44(0)203 417 4895  
 info@gundryducker.com

Project	26 Earlam Street		
Drawing title	Existing shop front		
Scale	-	Drwg. No.	Rev
Date	December 2016	<b>319.GE.04</b>	-
Status	Planning		

Do not scale. All dimensions to be confirmed on site.  
 Information contained in this drawing is the sole copyright of the designer  
 and is not to be reproduced without permission.