

Notes


Drawings are general arrangement and intended for the use as specified only.

Site plan boundary co-ordinates taken from OS plan.

This drawing is not to be used for construction.

No drawing shall be reproduced in any form without prior written permission of Marjoram Architects.

- ⊕ xx.xxx Denotes existing ground level (levels taken from OS map data)
- Denotes proposed site boundary
- Other land owned by the applicant
- Denotes boundary fence line

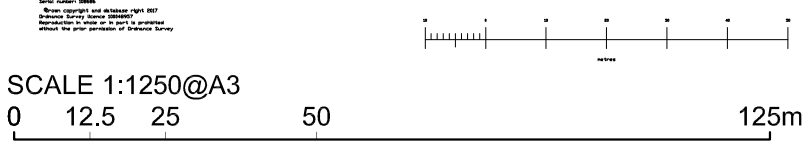

1 Location Plan
Plan [1:1250]

P00 Issued for Planning 08/02/17

Project/Drawing No
029-A-01-050 Revision
P00

17 Huson Close
Location Plan
Status **PLANNING**



Scale 1:200@ A3 Do Not Scale
Date 07/02/17 All dimensions to be checked on site