


NOTE
DO NOT SCALE FROM THIS DRAWING
ALL DIMENSIONS ARE TO FACE UNLESS OTHERWISE STATED
INFORMATION CONTAINED WITHIN THIS DRAWING IS THE SOLE PROPERTY OF
THE ARCHITECT AND IS NOT TO BE REPRODUCED OR TRANSMITTED IN ANY FORM OR BY ANY MEANS
WITHOUT THE WRITTEN PERMISSION OF THE ARCHITECT

REVISIONS	DATE
A - PLANNING SUBMISSION	2008 2013
B - FULL PLANNING SUBMISSION	06.11.2013
C - AMENDED BALUSTRADE AND CORNER	17.02.2014
D - REVISED SURVEY INFORMATION FOR 3A	09.11.2016
E - ADJUSTED BIN ENCLOSURE HEIGHT AND PLANTER ENCLOSURE HEIGHT	
F - PARTY WALL LOCATION CORRECTED	08.02.2017

NORTH

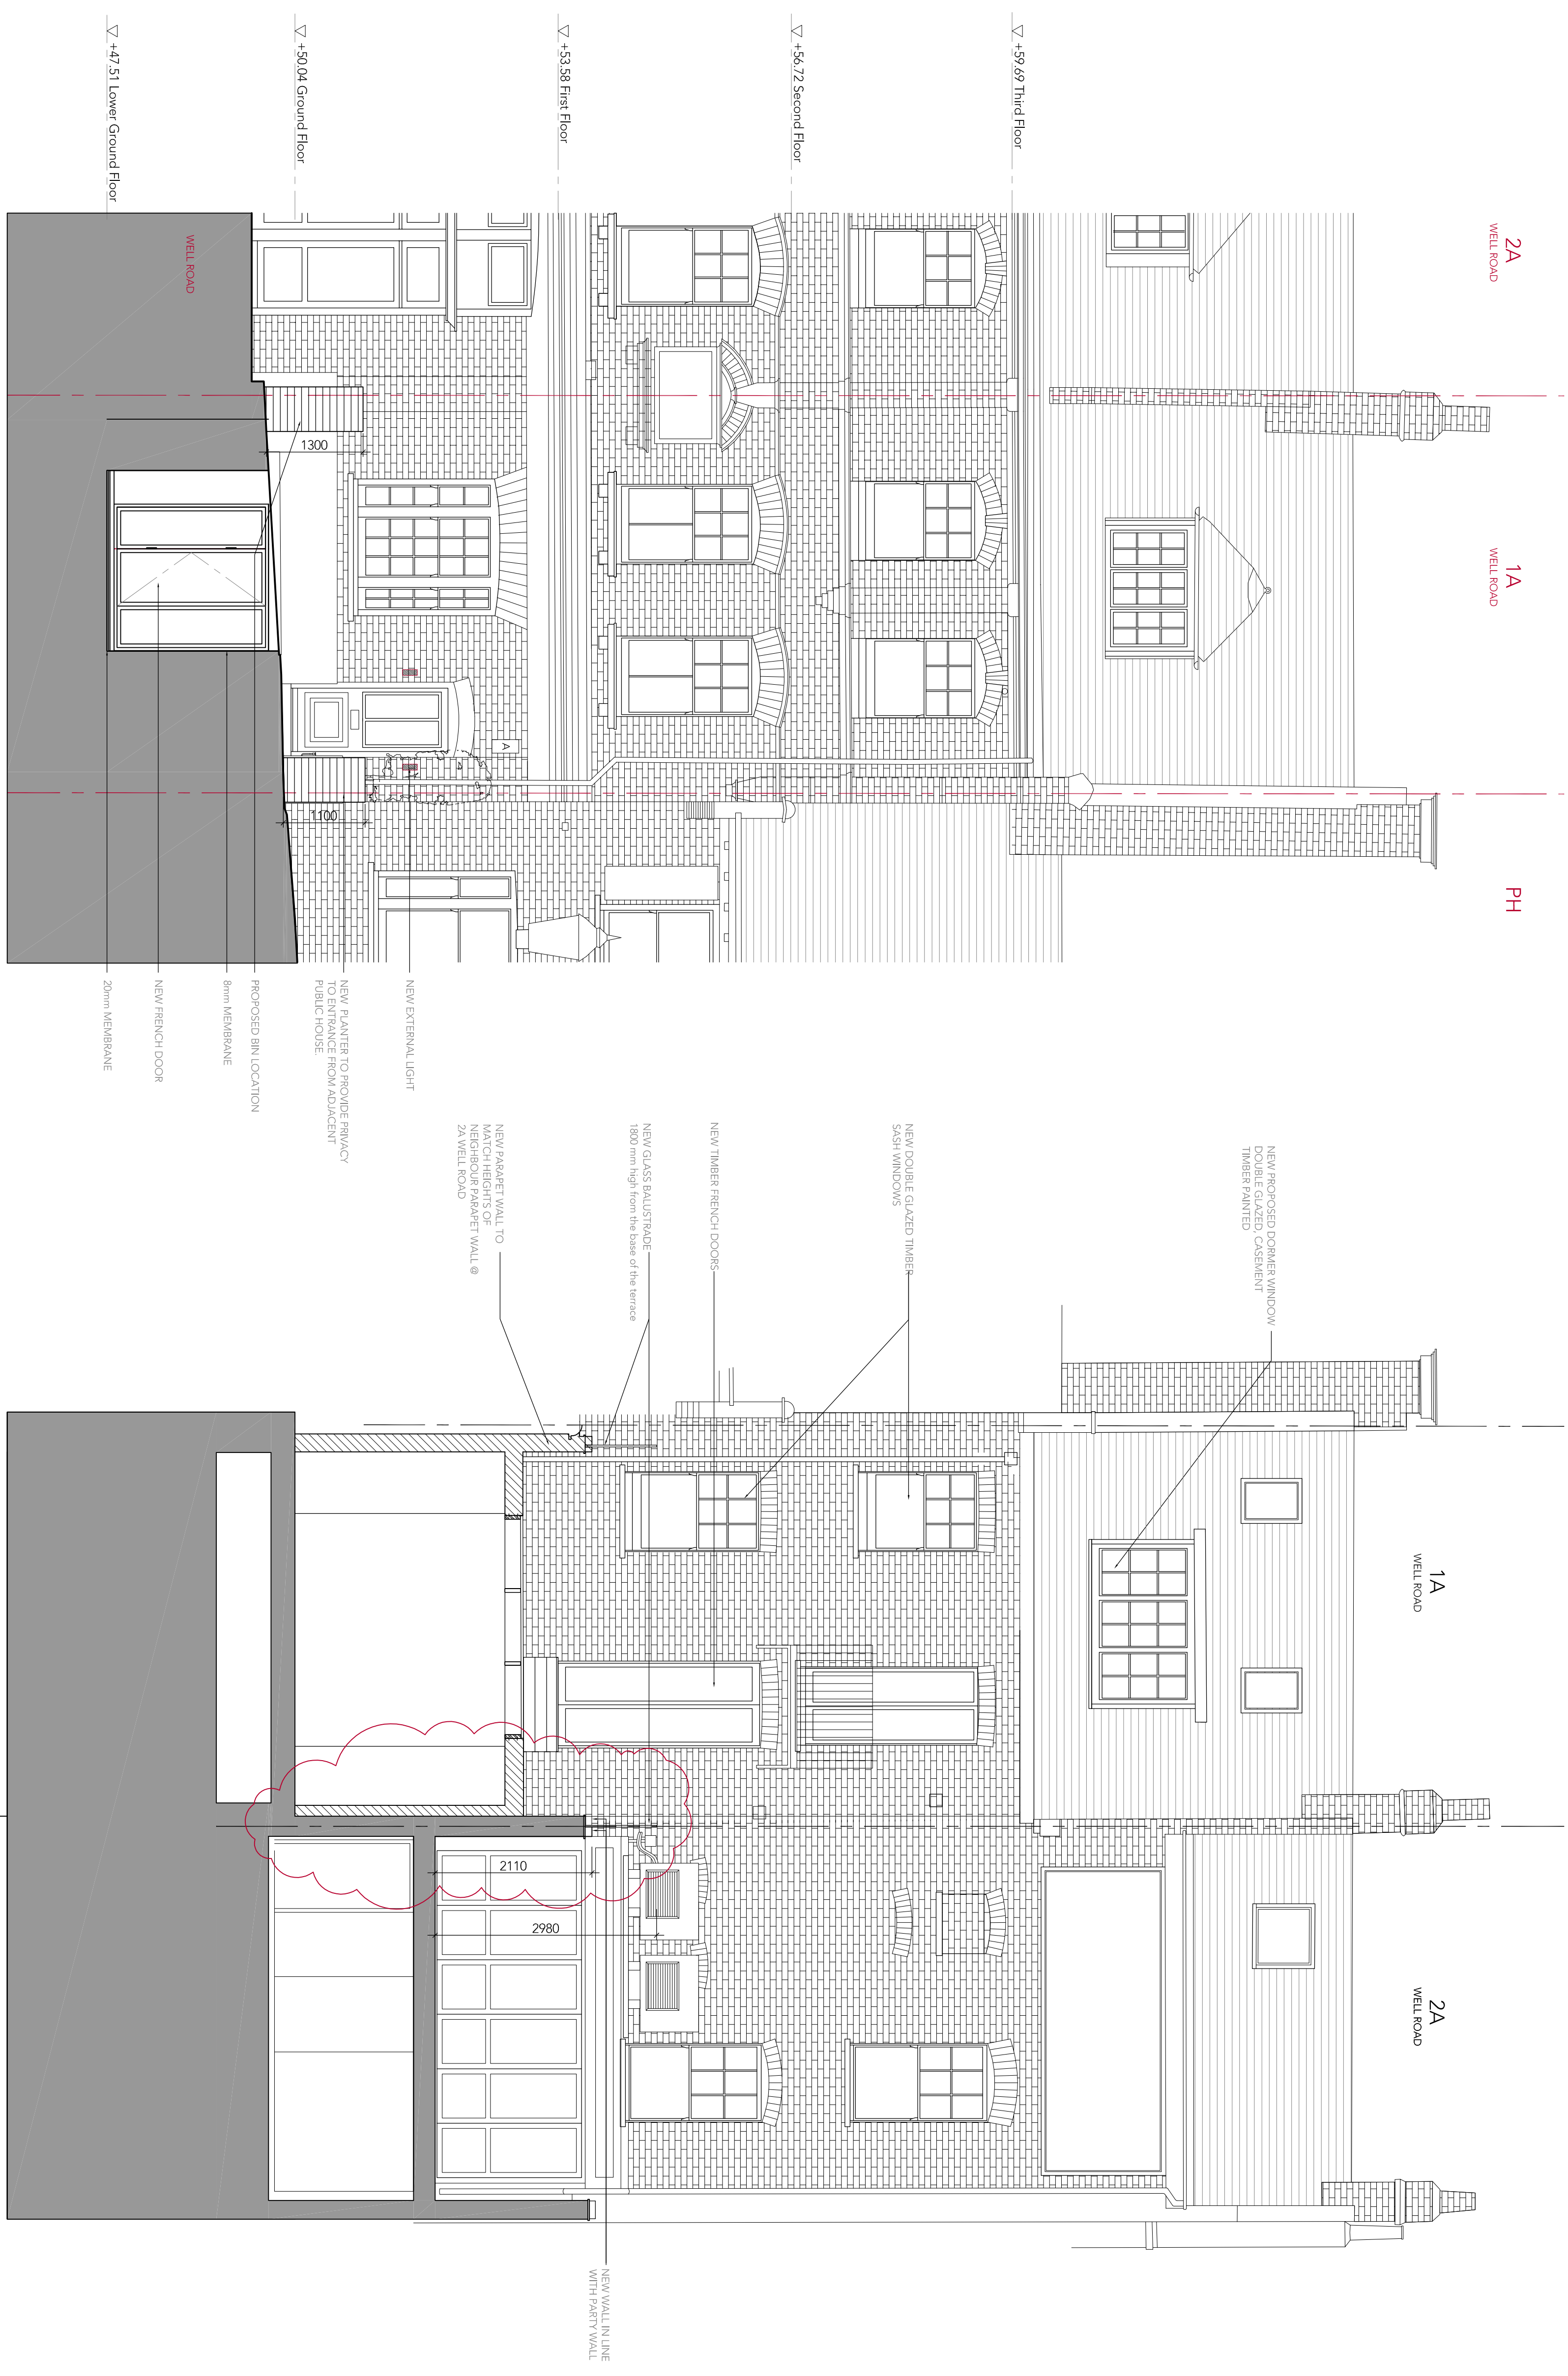

1 Front Elevation
scale 1:50

2 Rear Elevation
scale 1:50

STUDIO
Architecture & Interior Design
10A WATKINS PLACE, LONDON W1F 10TJ
T: 020 7333 3838 F: 020 7333 5679 WWW.TS.STUDIO.CO.UK

PROJECT
1A WELL ROAD
NW3 1LJ

DRAWING
FRONT AND REAR ELEVATIONS
PROPOSED

DATE
08.02.2017

DRAWN BY
SC

CHECKED BY
TG

STATUS
INFORMATION

SCALE @ A1
1:50

DWG NO.
EL-110

REV
D