

KEY PLAN
nts

A	ISSUED FOR PLANNING	30.07.2016
---	---------------------	------------

REV	Description	Date
	Scale	1:50
	Size	A3
	Drawn by	ET

Client
JONATHAN MORLEY

Project
**20 ALBERT TERRACE MEWS,
NW1**



Title
**DEMOLITION GROUND
FLOOR PLAN**

File name	15003_2100	Rev	A
-----------	------------	-----	----------

Status
PLANNING

Demolition





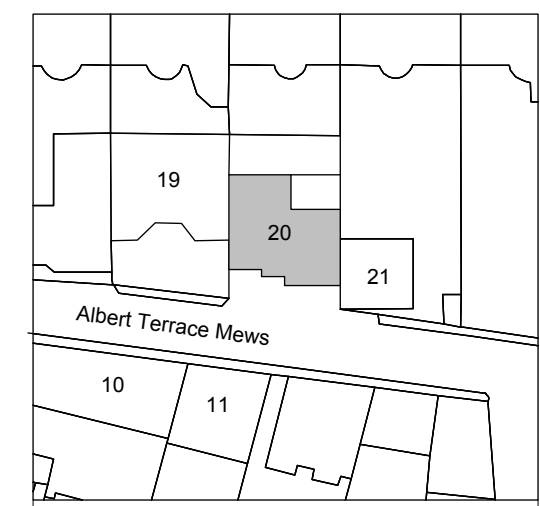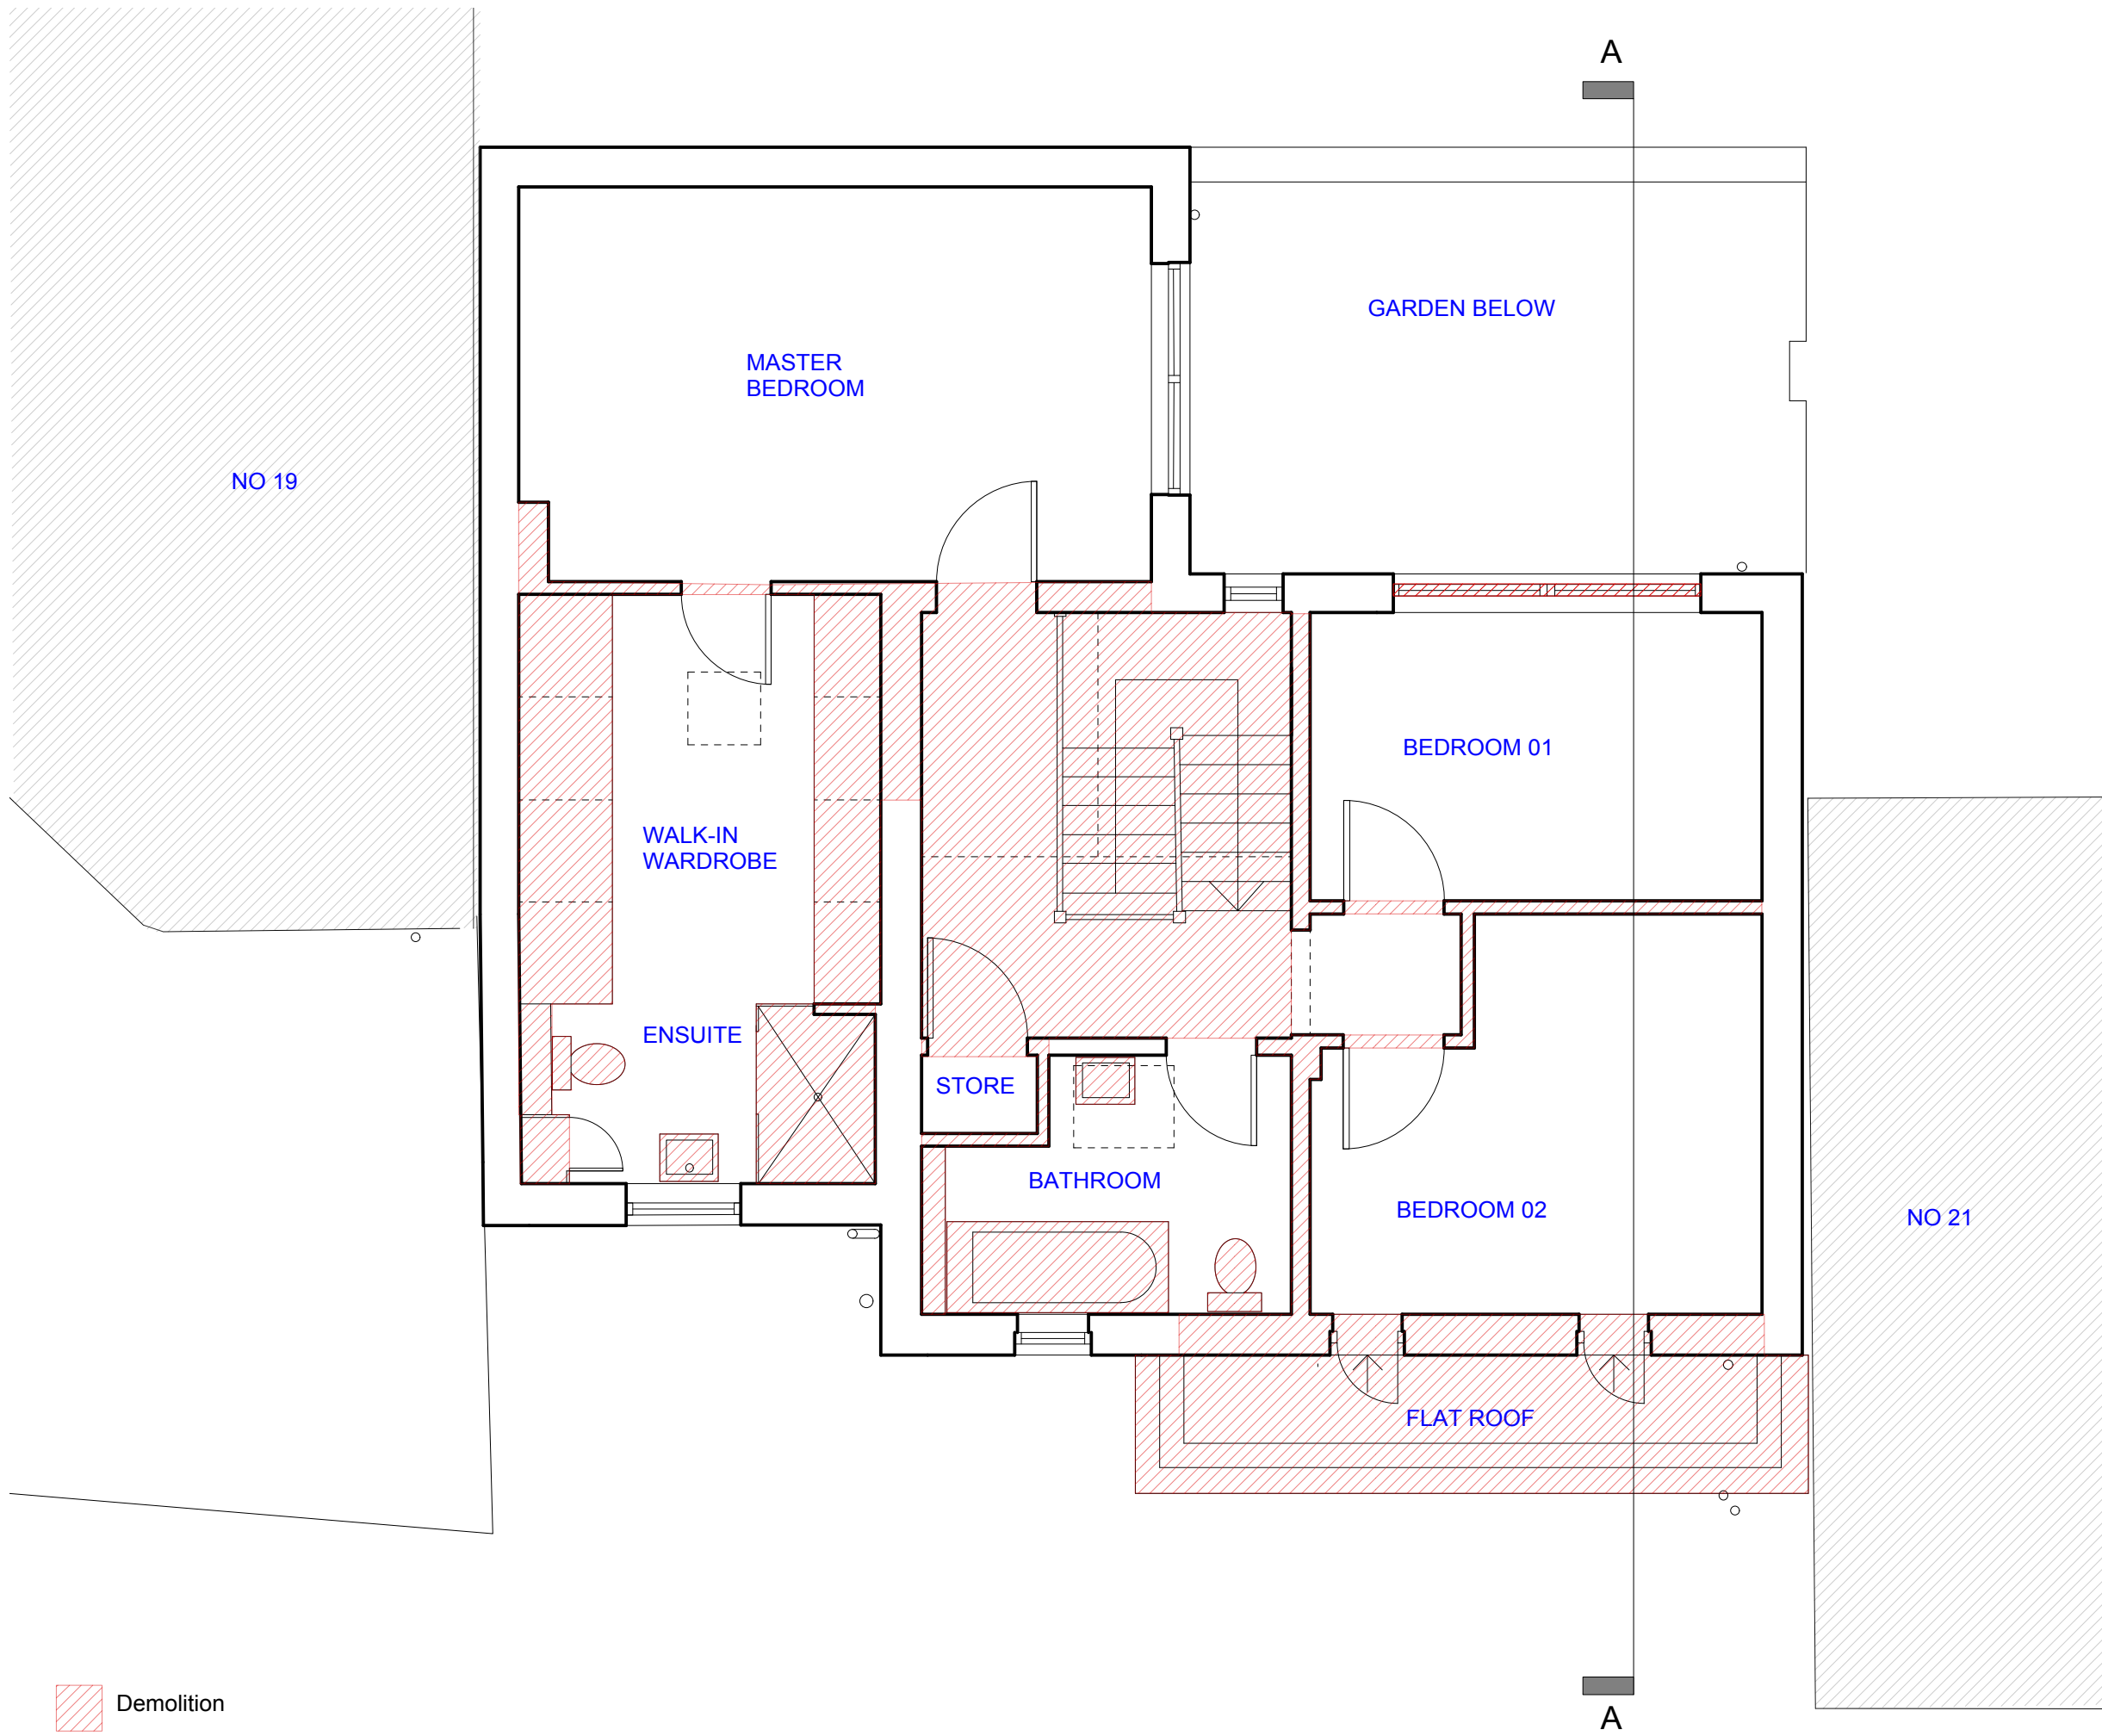

REV	Description	Date
A	ISSUED FOR PLANNING	30.07.2016
Scale		1:50
Size		A3
Drawn by		ET
Client JONATHAN MORLEY		
Project 20 ALBERT TERRACE MEWS, NW1		
Title DEMOLITION FIRST FLOOR PLAN		
File name	15003_2101	Rev A
Status PLANNING		

Demolition



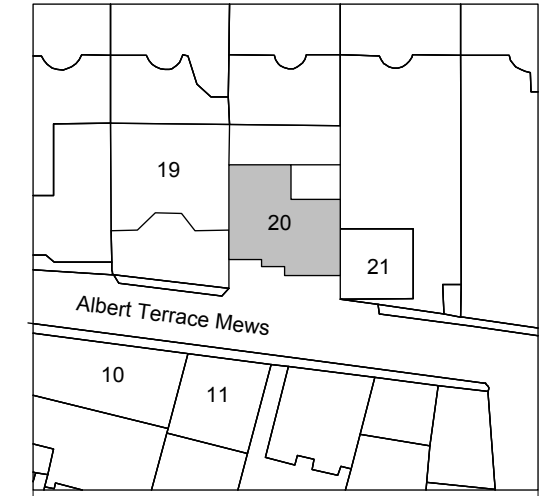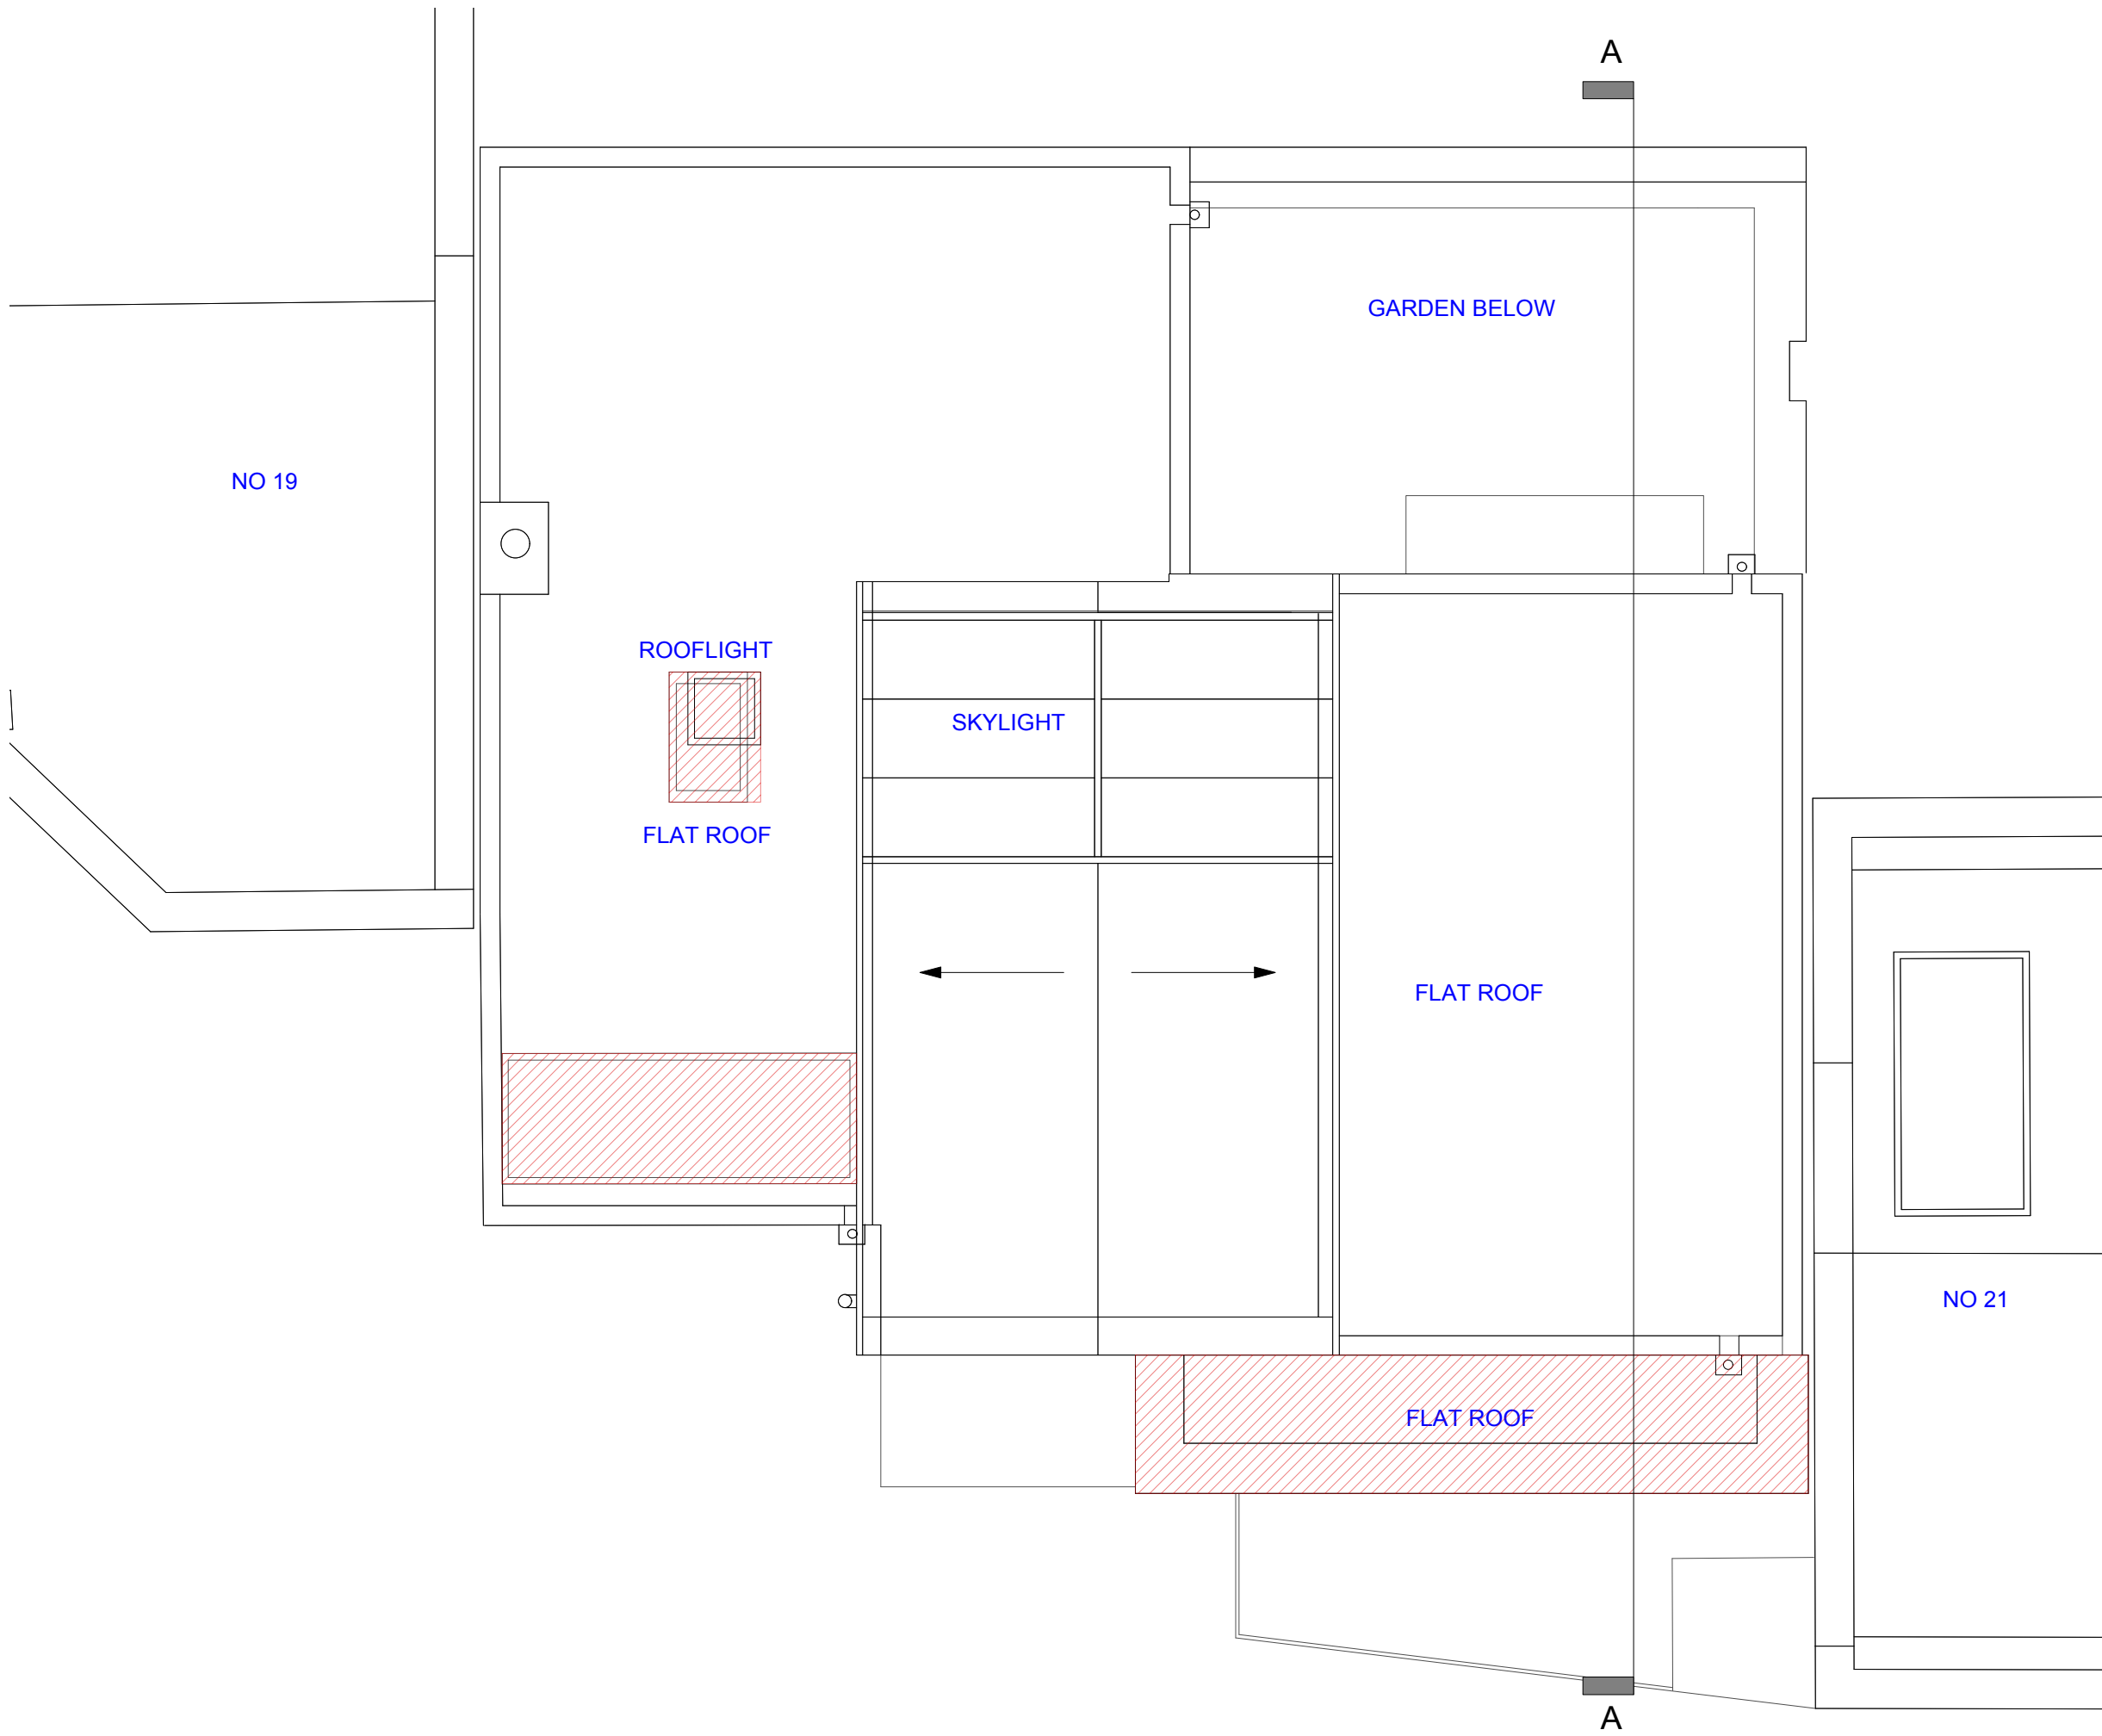

KEY PLAN
nts

A	ISSUED FOR PLANNING	30.07.2016
REV	Description	Date
	Scale	1:50
	Size	A3
	Drawn by	ET

Client
JONATHAN MORLEY


Project
**20 ALBERT TERRACE MEWS,
NW1**

Title
**DEMOLITION ROOF
PLAN**

File name 15003_2102	Rev A
-------------------------	-----------------

Status
PLANNING



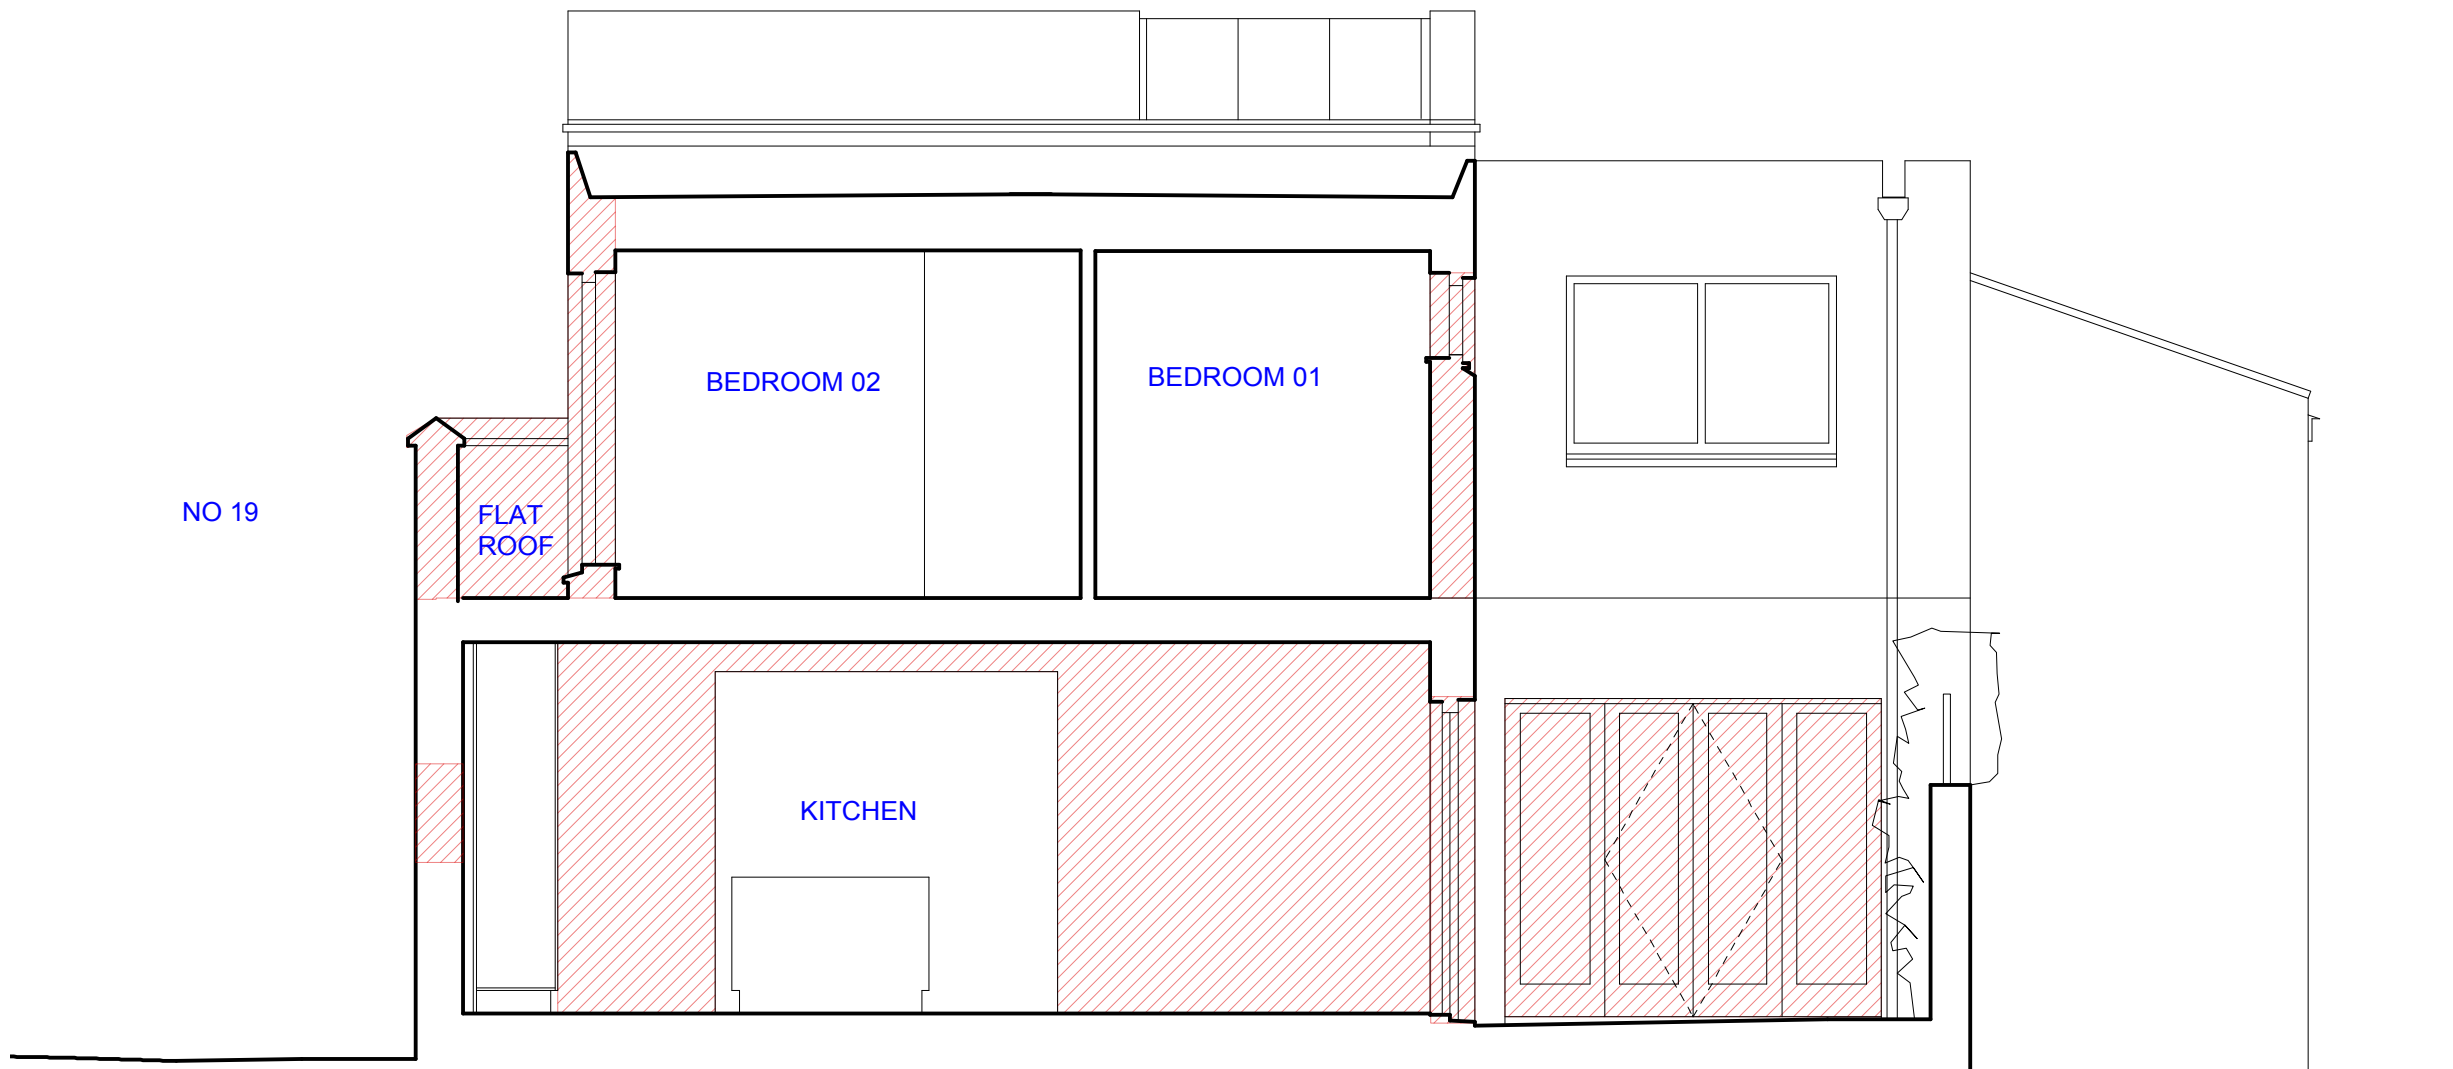

NO 19

FLAT
ROOF

BEDROOM 02


BEDROOM 01

KITCHEN


ALBERT TERRACE MEWS

APPLICATION SITE

20 PRINCE ALBERT ROAD


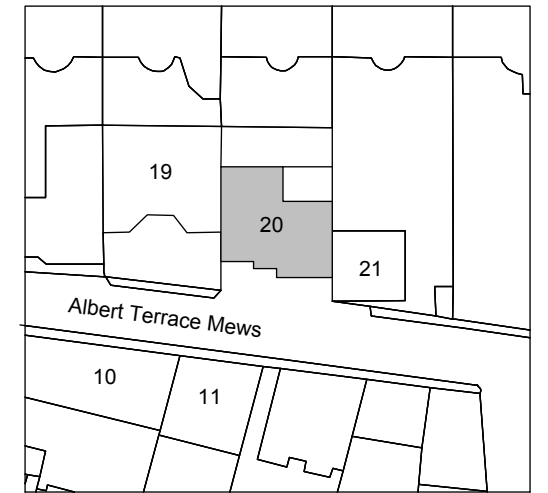


KEY PLAN
nts

 

A	ISSUED FOR PLANNING	30.07.2016
REV	Description	Date
	Scale	1:50
	Size	A3
	Drawn by	ET
Client	JONATHAN MORLEY	
Project	20 ALBERT TERRACE MEWS, NW1	
Title	DEMOLITION SECTION A	
File name	15003_2200	Rev A
Status	PLANNING	



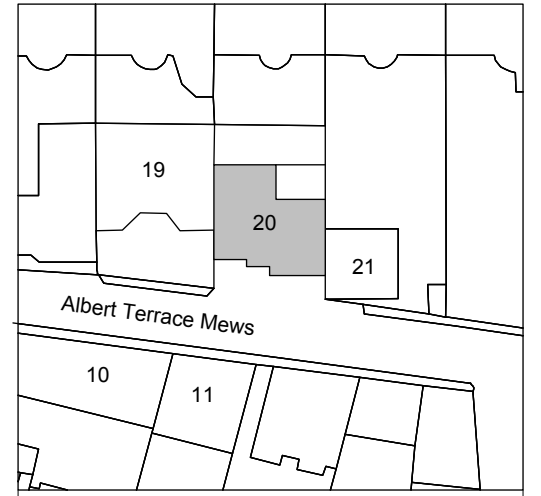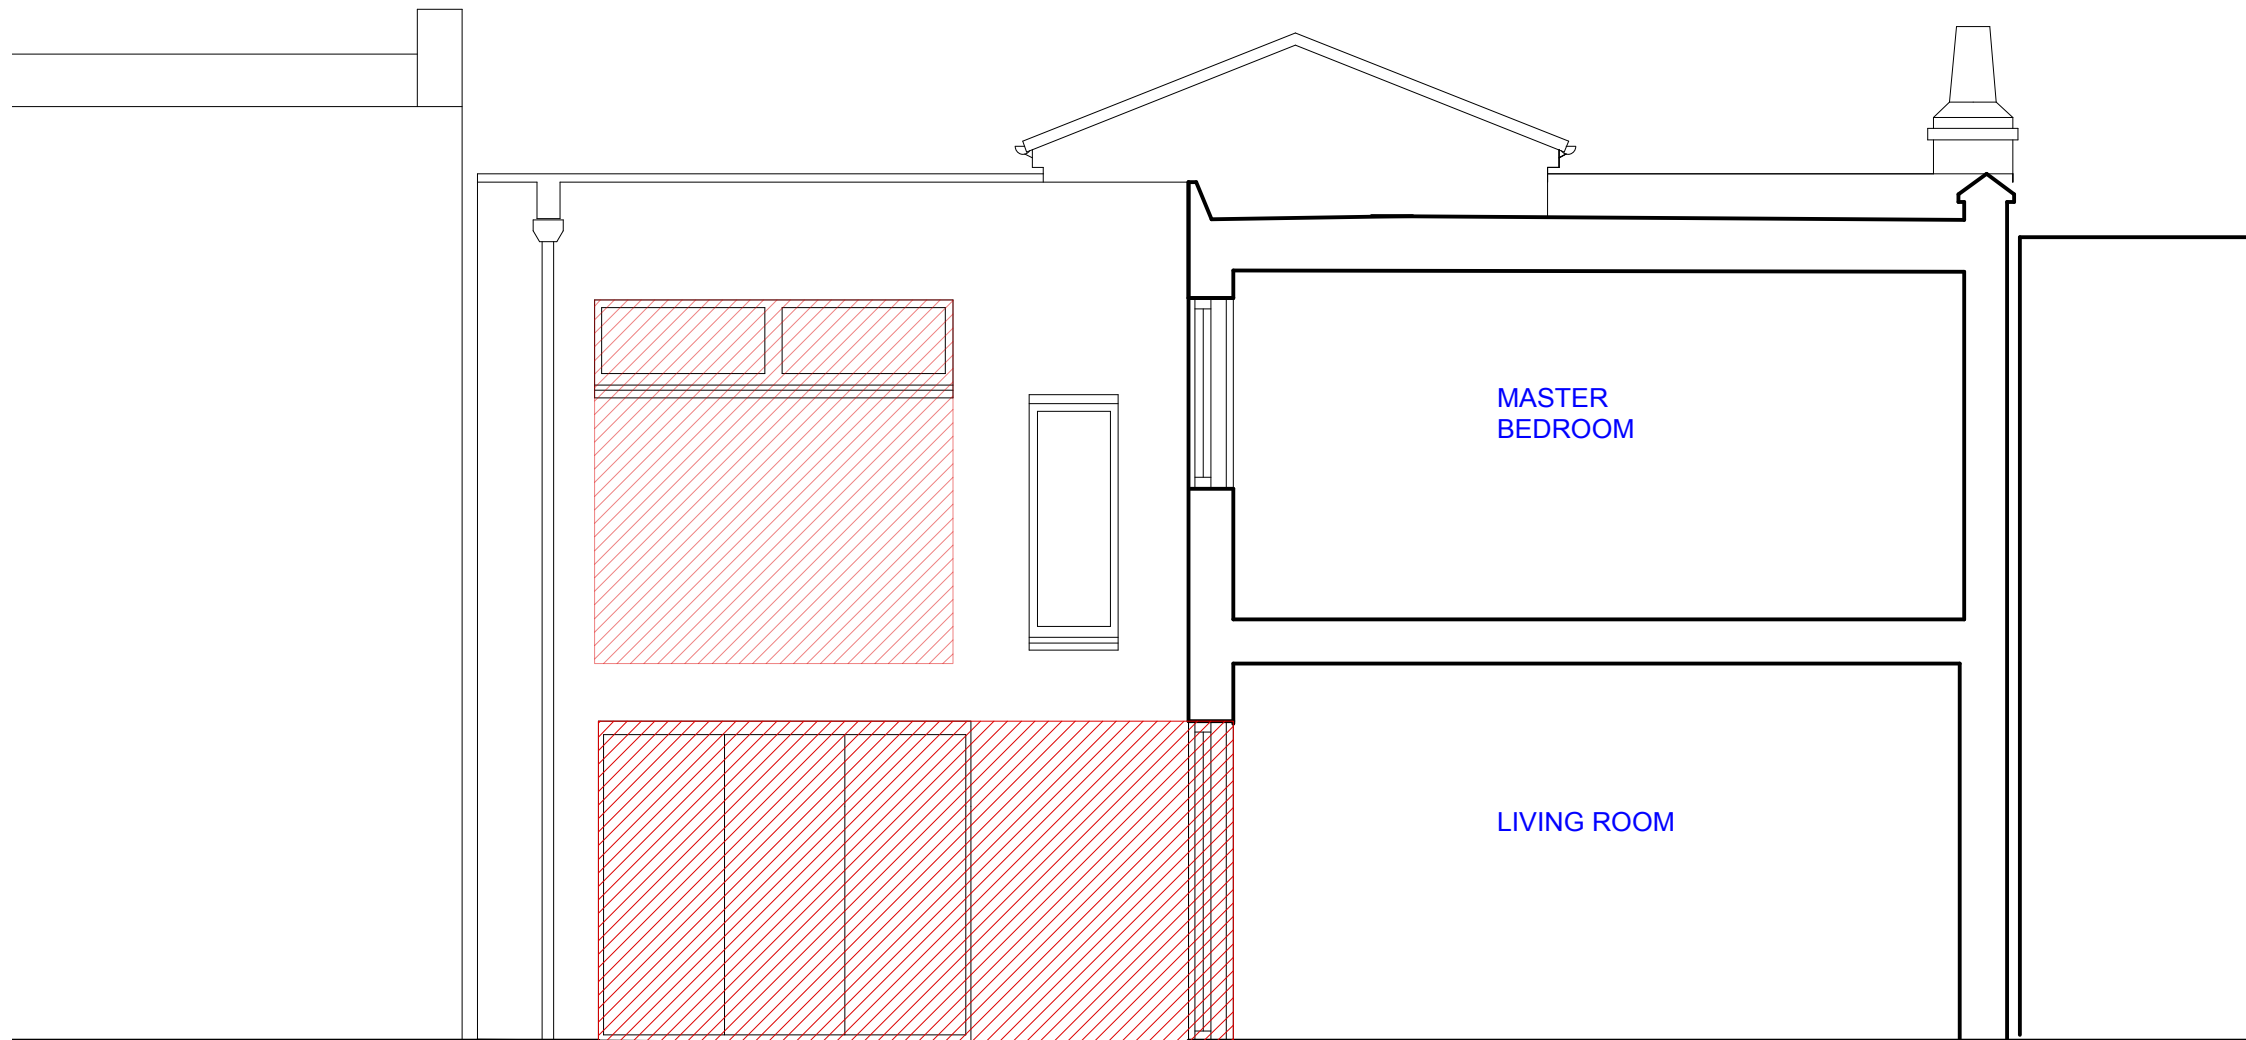

KEY PLAN
nts



NO.21

APPLICATION SITE



NO. 19




REV	Description	Date
	Scale	1:50
	Size	A3
	Drawn by	ET
Client JONATHAN MORLEY		
Project 20 ALBERT TERRACE MEWS, NW1		
Title DEMOLITION SECTION B		
File name 15003_2201		Rev A
Status PLANNING		

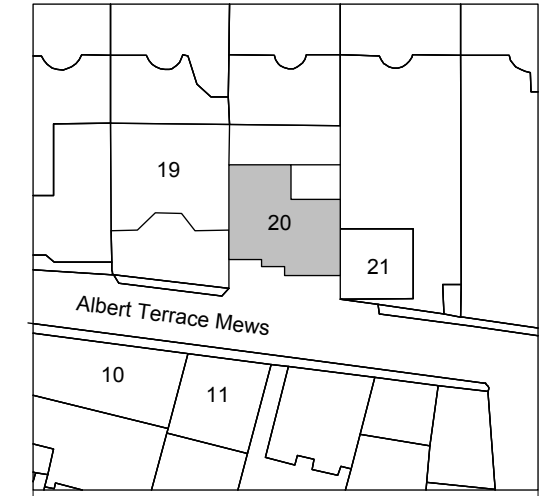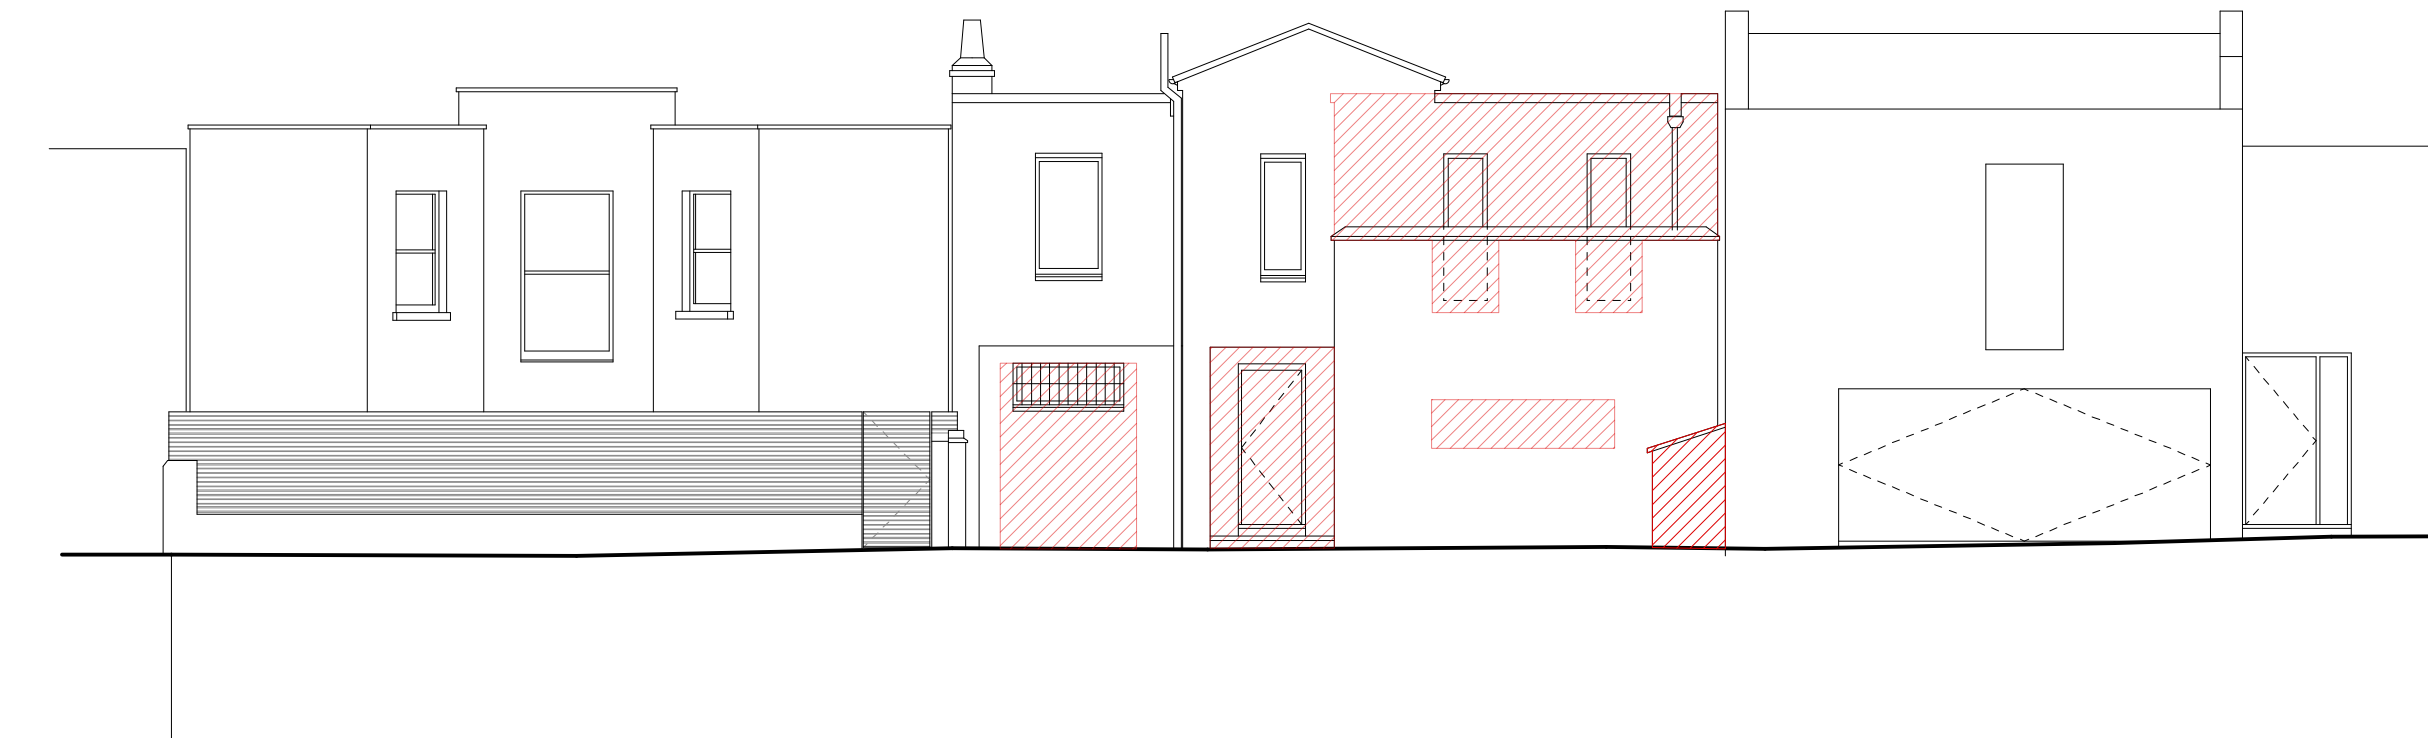


KEY PLAN
nts

  

A	ISSUED FOR PLANNING	30.07.2016
REV	Description	Date
	Scale	1:100
	Size	A3
	Drawn by	ET
Client	JONATHAN MORLEY	
Project	20 ALBERT TERRACE MEWS, NW1	
Title	DEMOLITION NORTH ELEVATION	
File name	15003_2300	Rev A
Status	PLANNING	

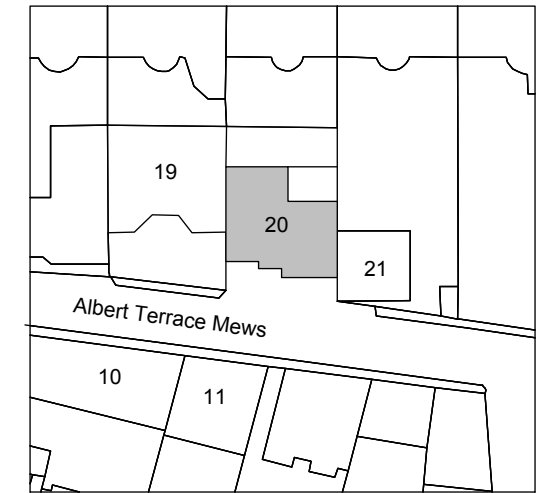


KEY PLAN
nts

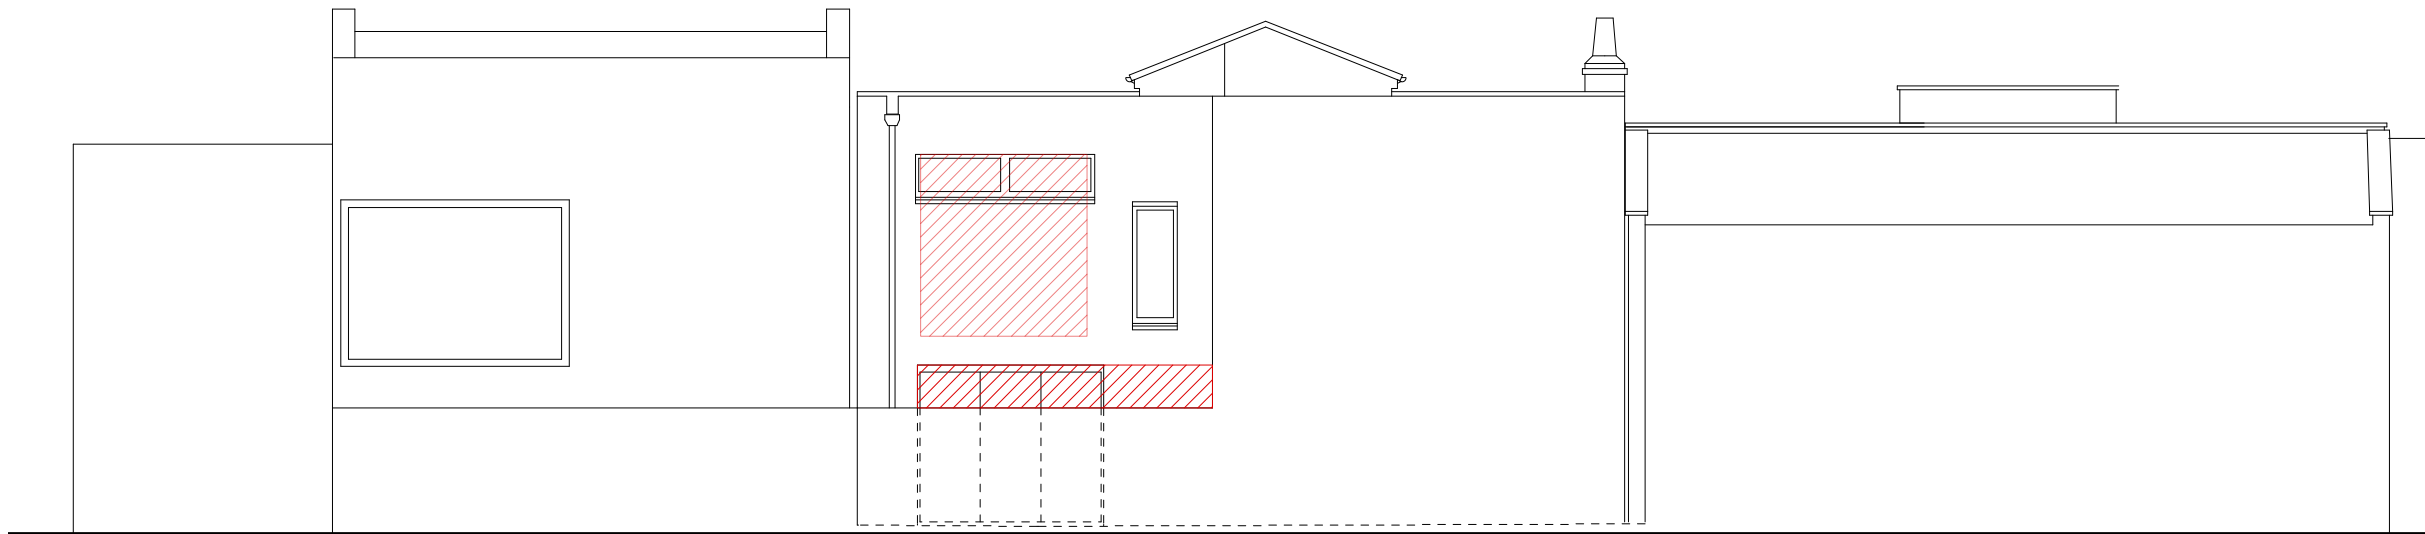

21 ALBERT TERRACE MEWS

APPLICATION SITE

19 ALBERT TERRACE MEWS

 

A	ISSUED FOR PLANNING	30.07.2016
REV	Description	Date
	Scale	1:100
	Size	A3
	Drawn by	ET
Client	JONATHAN MORLEY	
Project	20 ALBERT TERRACE MEWS, NW1	
Title	DEMOLITION SOUTH ELEVATION	
File name	15003_2301	Rev A
Status	PLANNING	