

KEY PLAN
nts

| | | |
|----------|---------------------|------------|
| REV | Description | Date |
| A | ISSUED FOR PLANNING | 30.07.2016 |
| Scale | | 1:50 |
| Size | | A3 |
| Drawn by | | ET |

Client
JONATHAN MORLEY



Project
**20 ALBERT TERRACE MEWS,
NW1**

Title
**EXISTING GROUND
FLOOR PLAN**

| | |
|-------------------------|-----------------|
| File name 15003_0100 | Rev A |
|-------------------------|-----------------|


Status
PLANNING



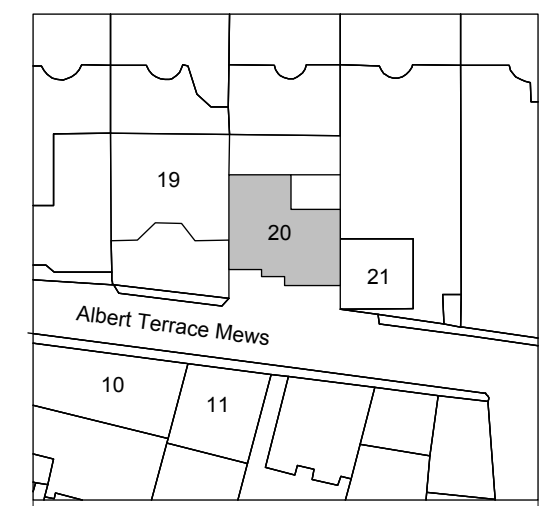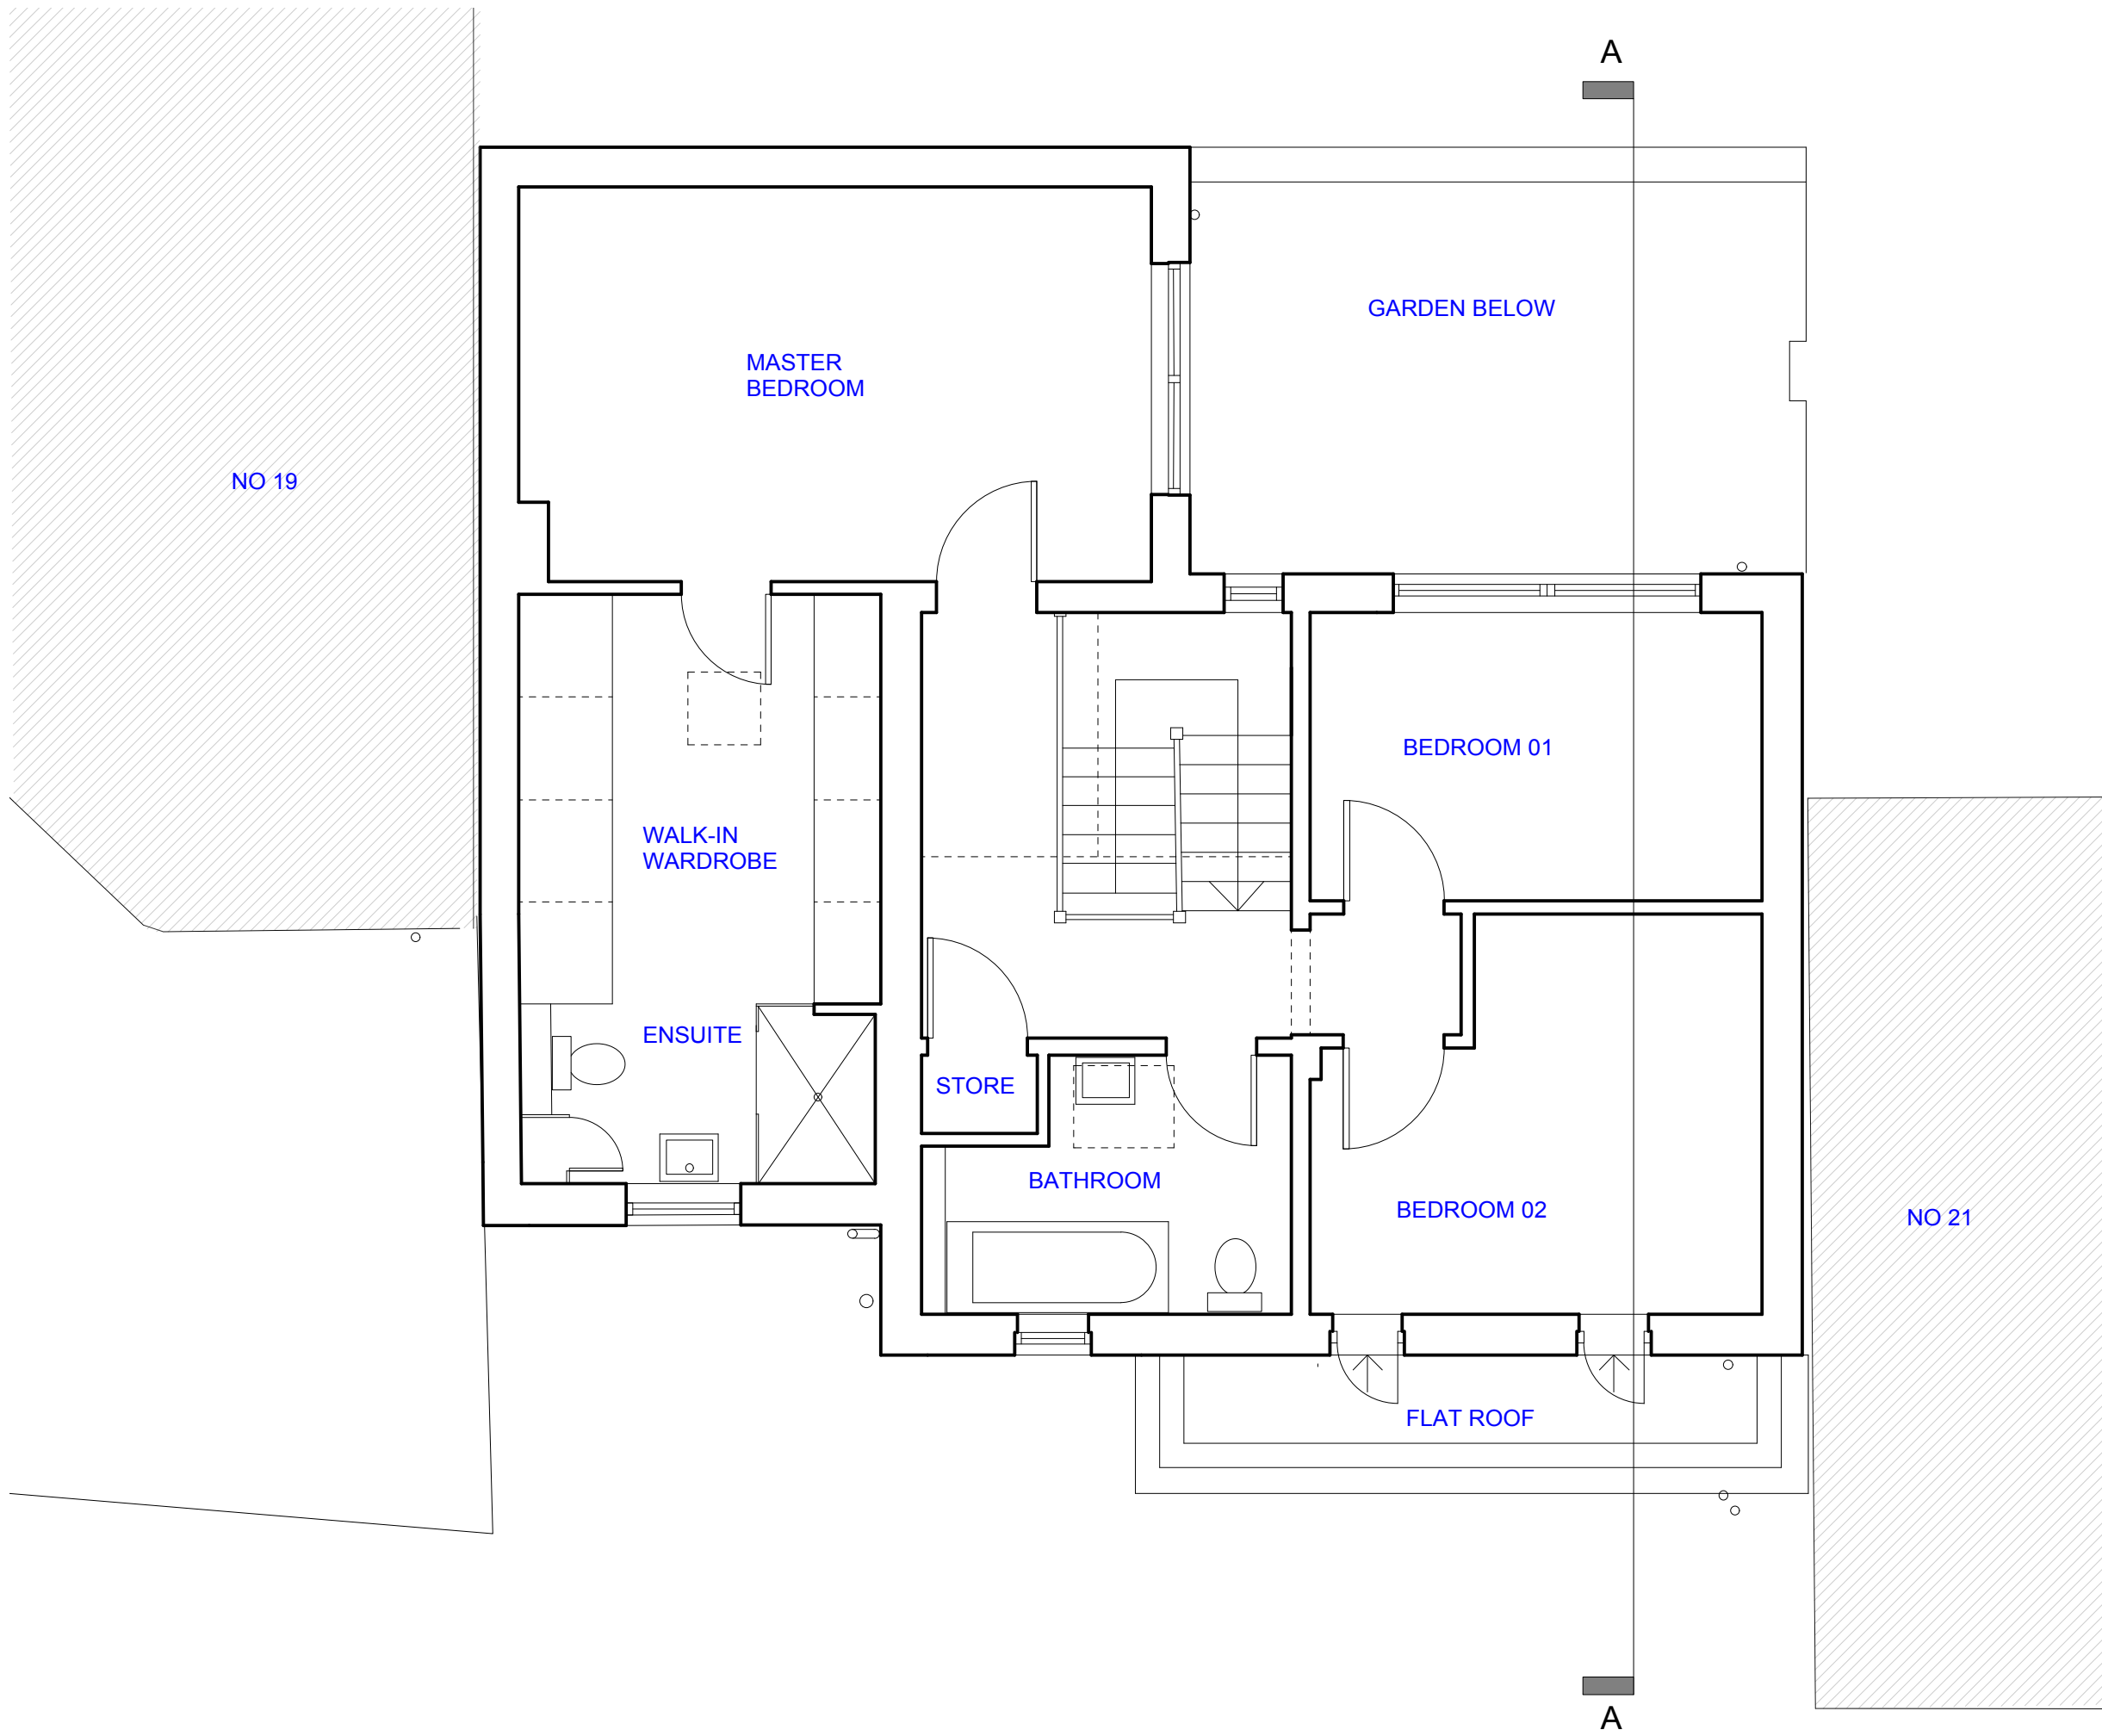

| | | |
|-----------|--------------------------------|-----------------|
| REV | Description | Date |
| A | ISSUED FOR PLANNING | 30.07.2016 |
| | | Scale 1:50 |
| | | Size A3 |
| | | Drawn by ET |
| Client | JONATHAN MORLEY | |
| Project | 20 ALBERT TERRACE MEWS, NW1 | |
| Title | EXISTING FIRST FLOOR PLAN | |
| File name | 15003_0101 | Rev A |
| Status | PLANNING | |



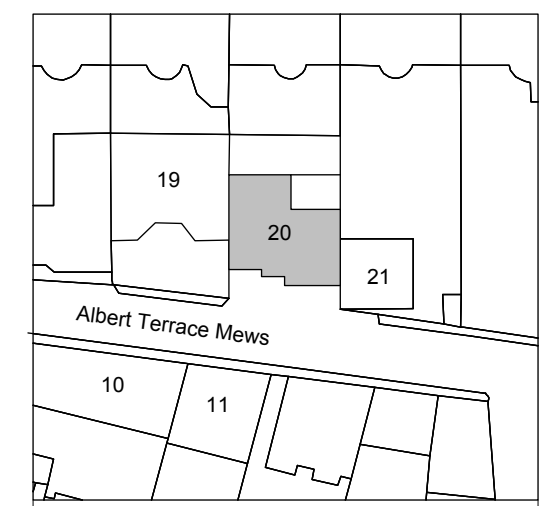

| A | ISSUED FOR PLANNING | 30.07.2016 |
|-----|---------------------|------------|
| REV | Description | Date |
| | Scale | 1:50 |
| | Size | A3 |
| | Drawn by | ET |

Client
JONATHAN MORLEY



Project
**20 ALBERT TERRACE MEWS,
NW1**

Title
EXISTING ROOF PLAN

| | |
|--------------------------------|-----------------|
| File name 15003_0102 | Rev A |
|--------------------------------|-----------------|

Status
PLANNING



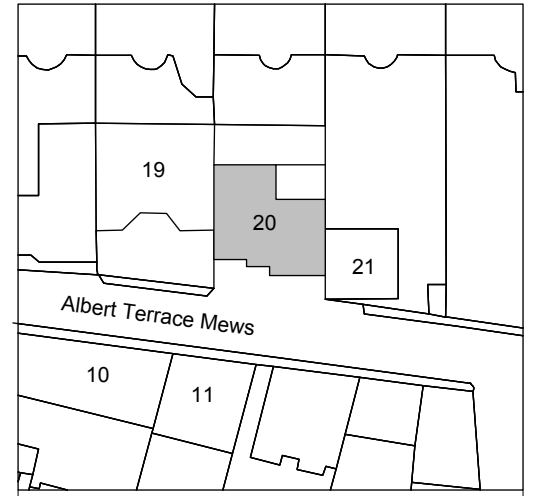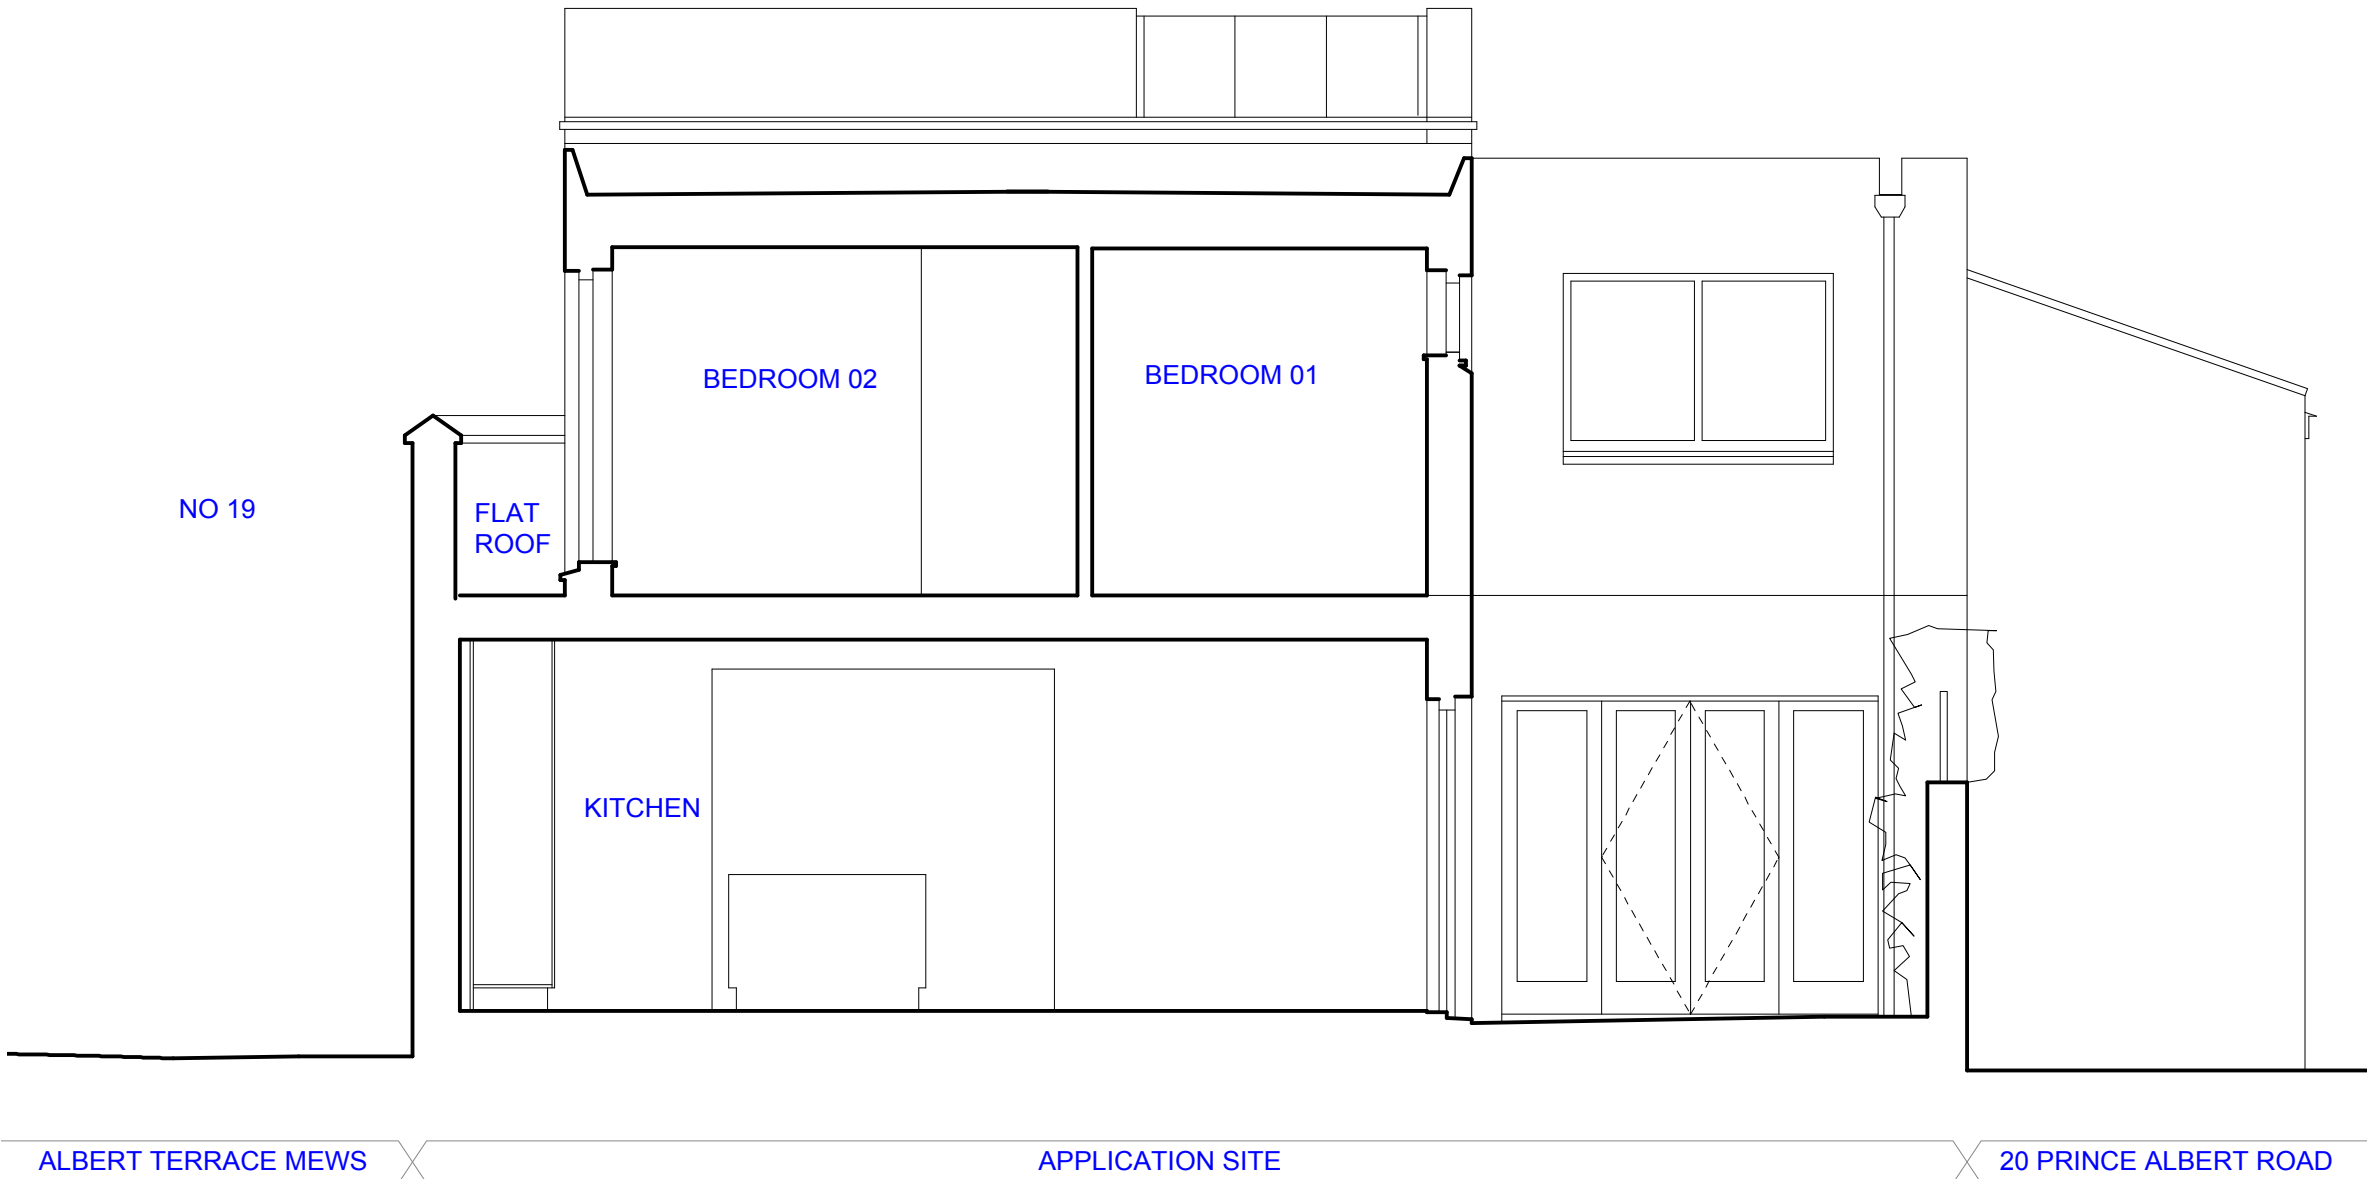

KEY PLAN
nts

| A | ISSUED FOR PLANNING | 30.07.2016 |
|-----|---------------------|------------|
| REV | Description | Date |
| | Scale | 1:50 |
| | Size | A3 |
| | Drawn by | ET |

Client
JONATHAN MORLEY



Project
**20 ALBERT TERRACE MEWS,
NW1**

Title
EXISTING SECTION A

| | |
|--------------------------------|-----------------|
| File name 15003_0200 | Rev A |
|--------------------------------|-----------------|

Status
PLANNING



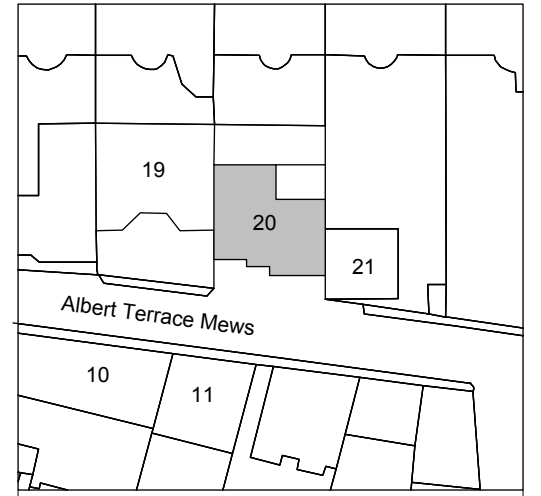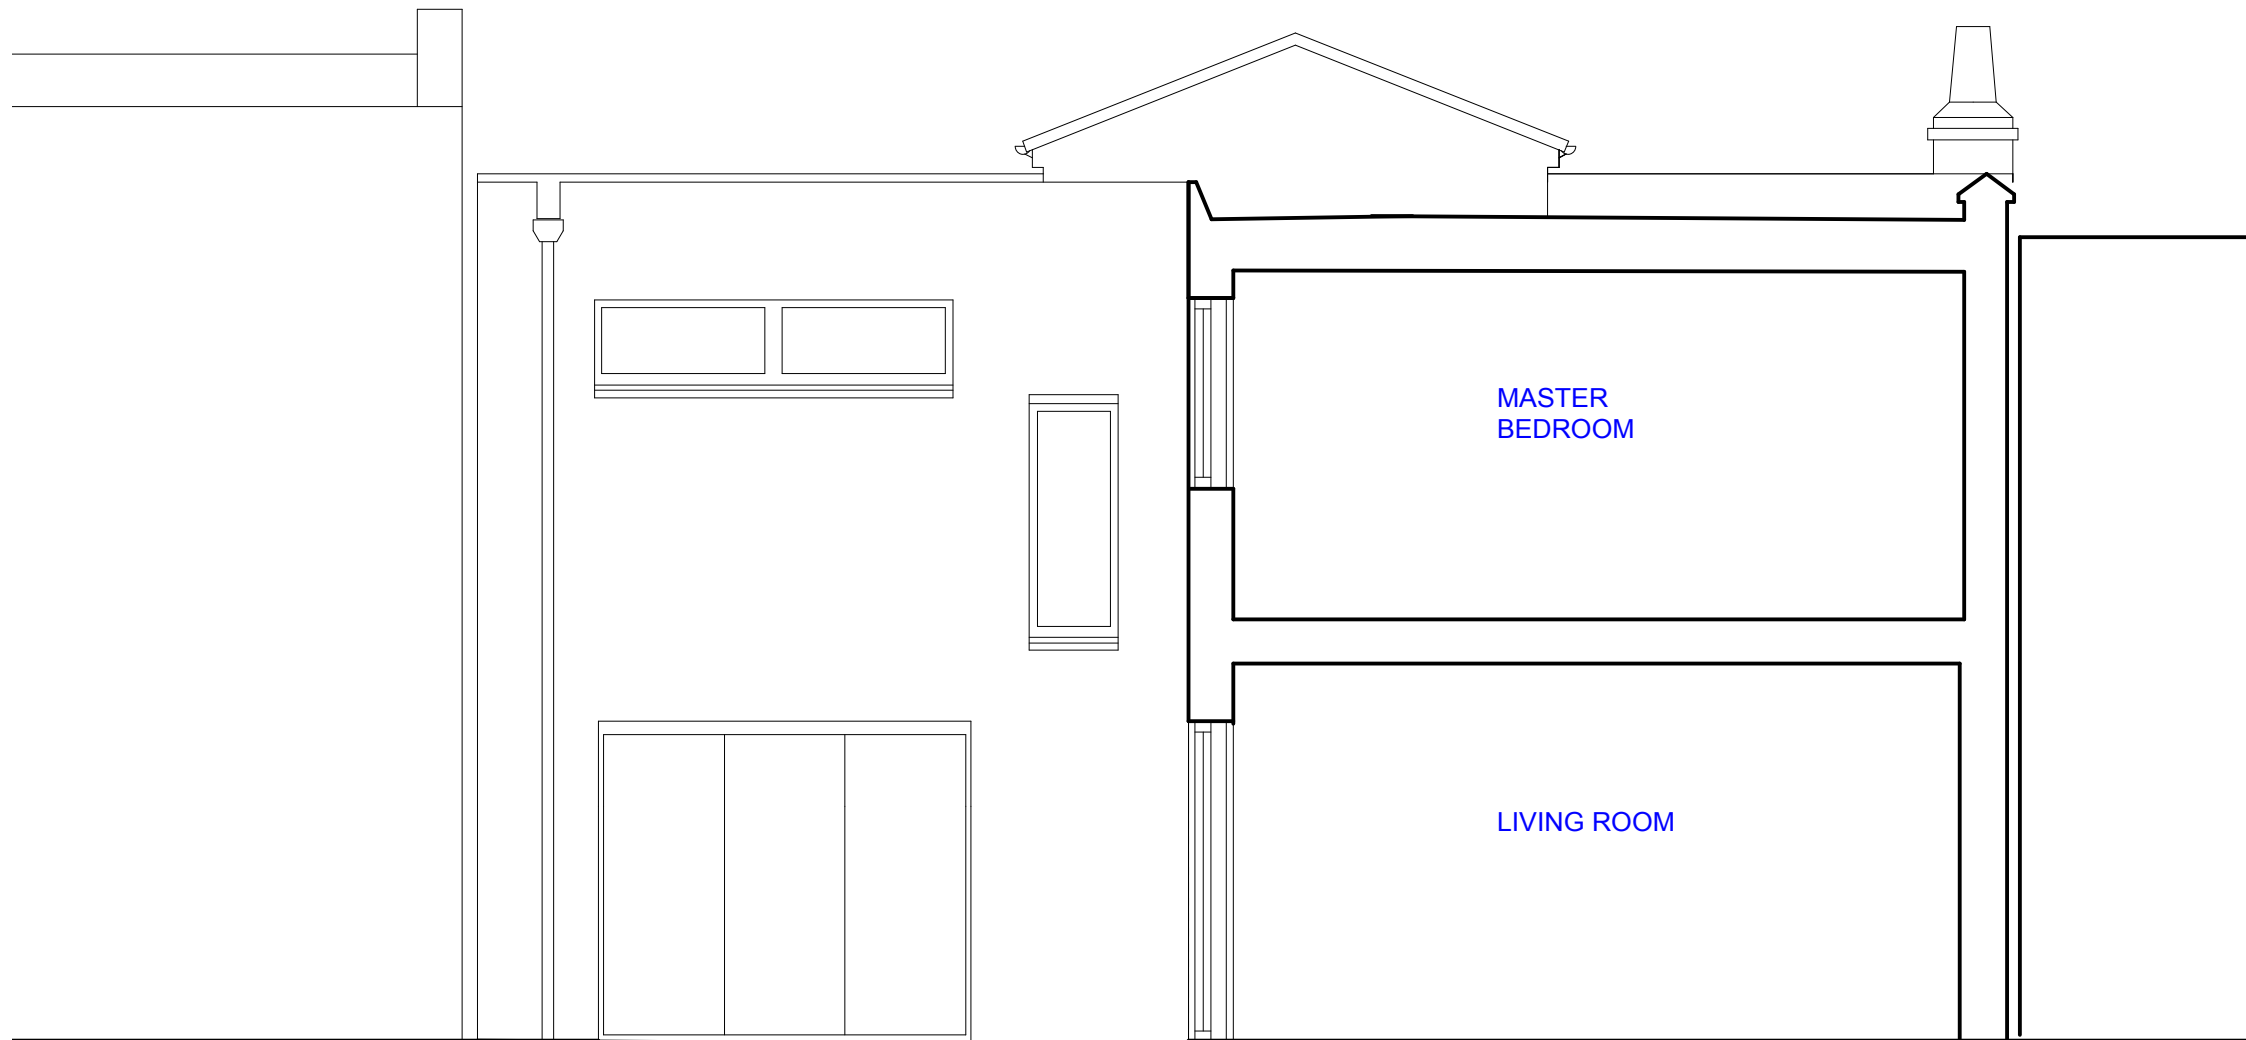


NO.21

APPLICATION SITE



NO. 19




| REV | Description | Date |
|---|-------------|----------|
| | Scale | 1:50 |
| | Size | A3 |
| | Drawn by | ET |
| Client JONATHAN MORLEY | | |
| Project 20 ALBERT TERRACE MEWS, NW1 | | |
| Title EXISTING SECTION B | | |
| File name 15003_0201 | | Rev A |
| Status PLANNING | | |

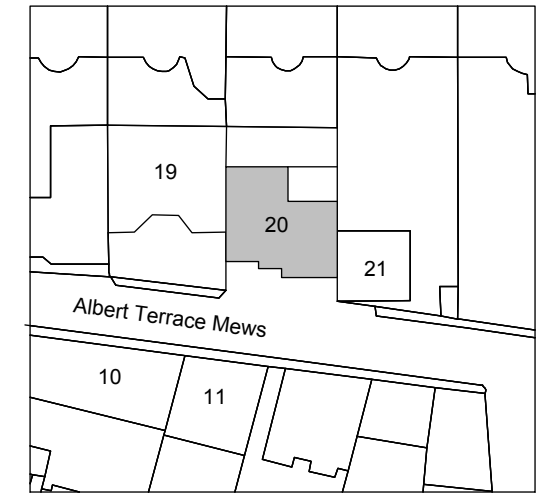



KEY PLAN
nts

 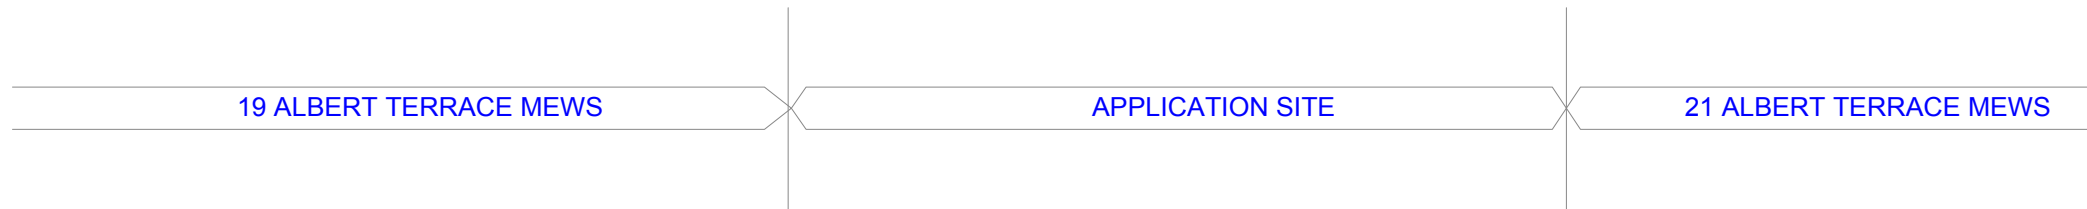

| | | |
|-----------|--------------------------------|-----------------|
| A | ISSUED FOR PLANNING | 30.07.2016 |
| REV | Description | Date |
| | Scale | 1:100 |
| | Size | A3 |
| | Drawn by | ET |
| Client | JONATHAN MORLEY | |
| Project | 20 ALBERT TERRACE MEWS, NW1 | |
| Title | EXISTING NORTH ELEVATION | |
| File name | 15003_0300 | Rev A |
| Status | PLANNING | |

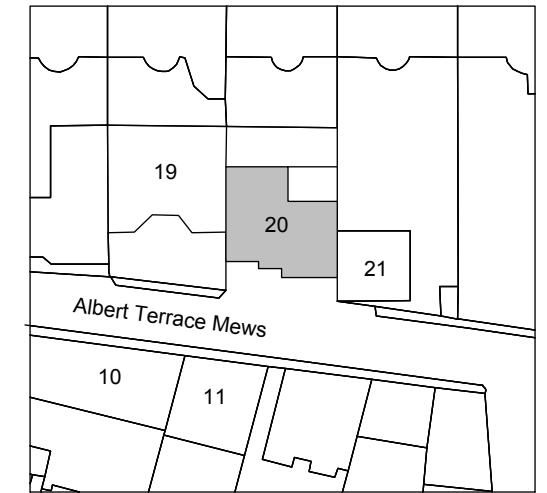


KEY PLAN
nts

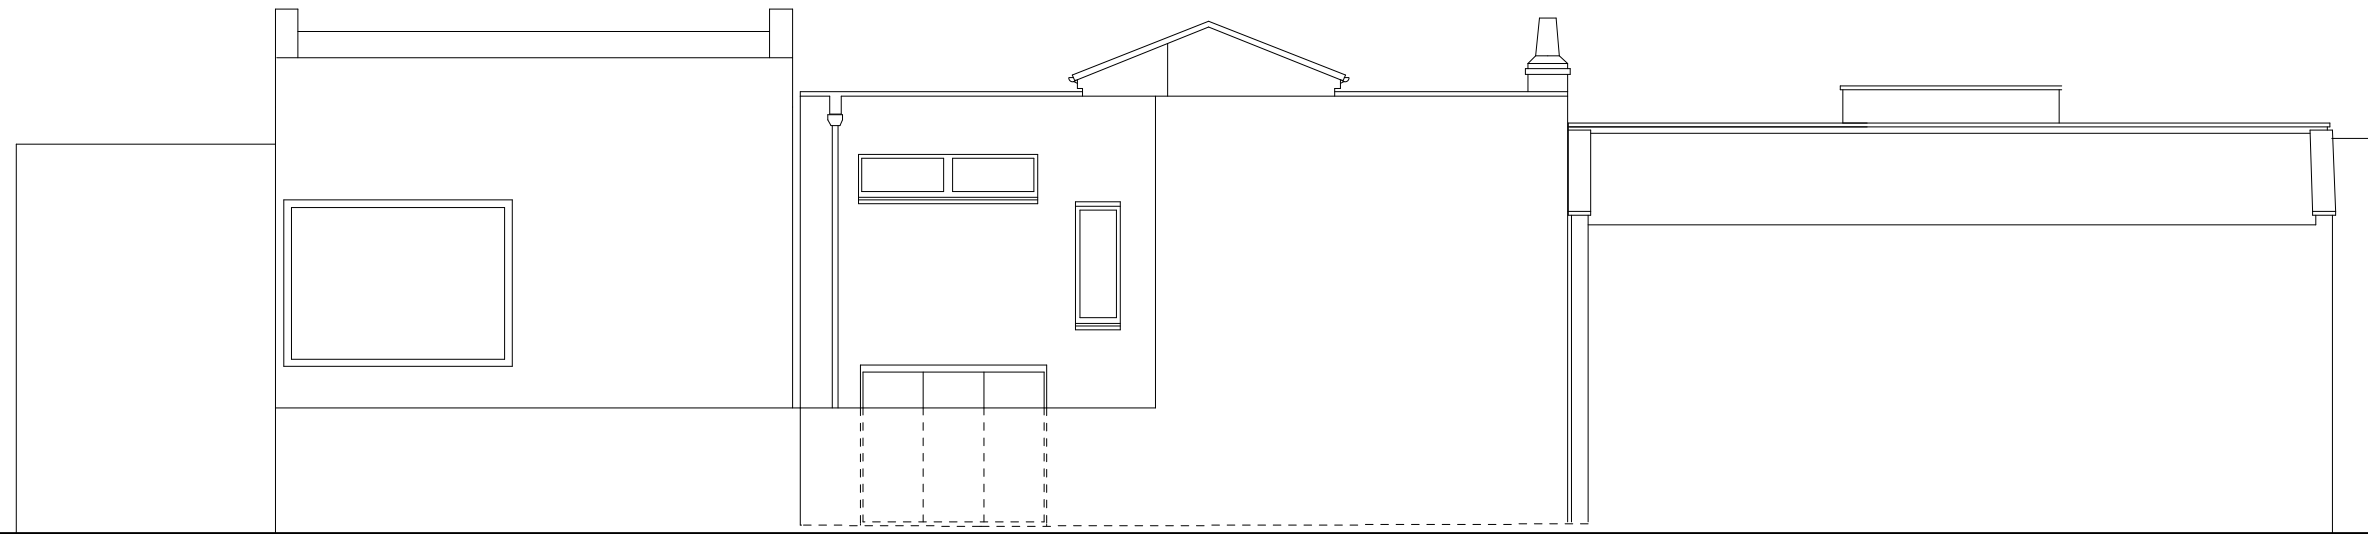 

21 ALBERT TERRACE MEWS

APPLICATION SITE

19 ALBERT TERRACE MEWS

 

| | | |
|-----------|--------------------------------|-----------------|
| A | ISSUED FOR PLANNING | 30.07.2016 |
| REV | Description | Date |
| | Scale | 1:100 |
| | Size | A3 |
| | Drawn by | ET |
| Client | JONATHAN MORLEY | |
| Project | 20 ALBERT TERRACE MEWS, NW1 | |
| Title | EXISTING SOUTH ELEVATION | |
| File name | 15003_0301 | Rev A |
| Status | PLANNING | |