

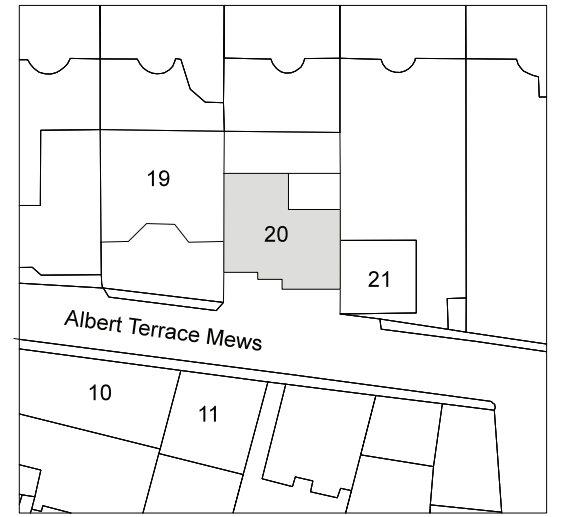
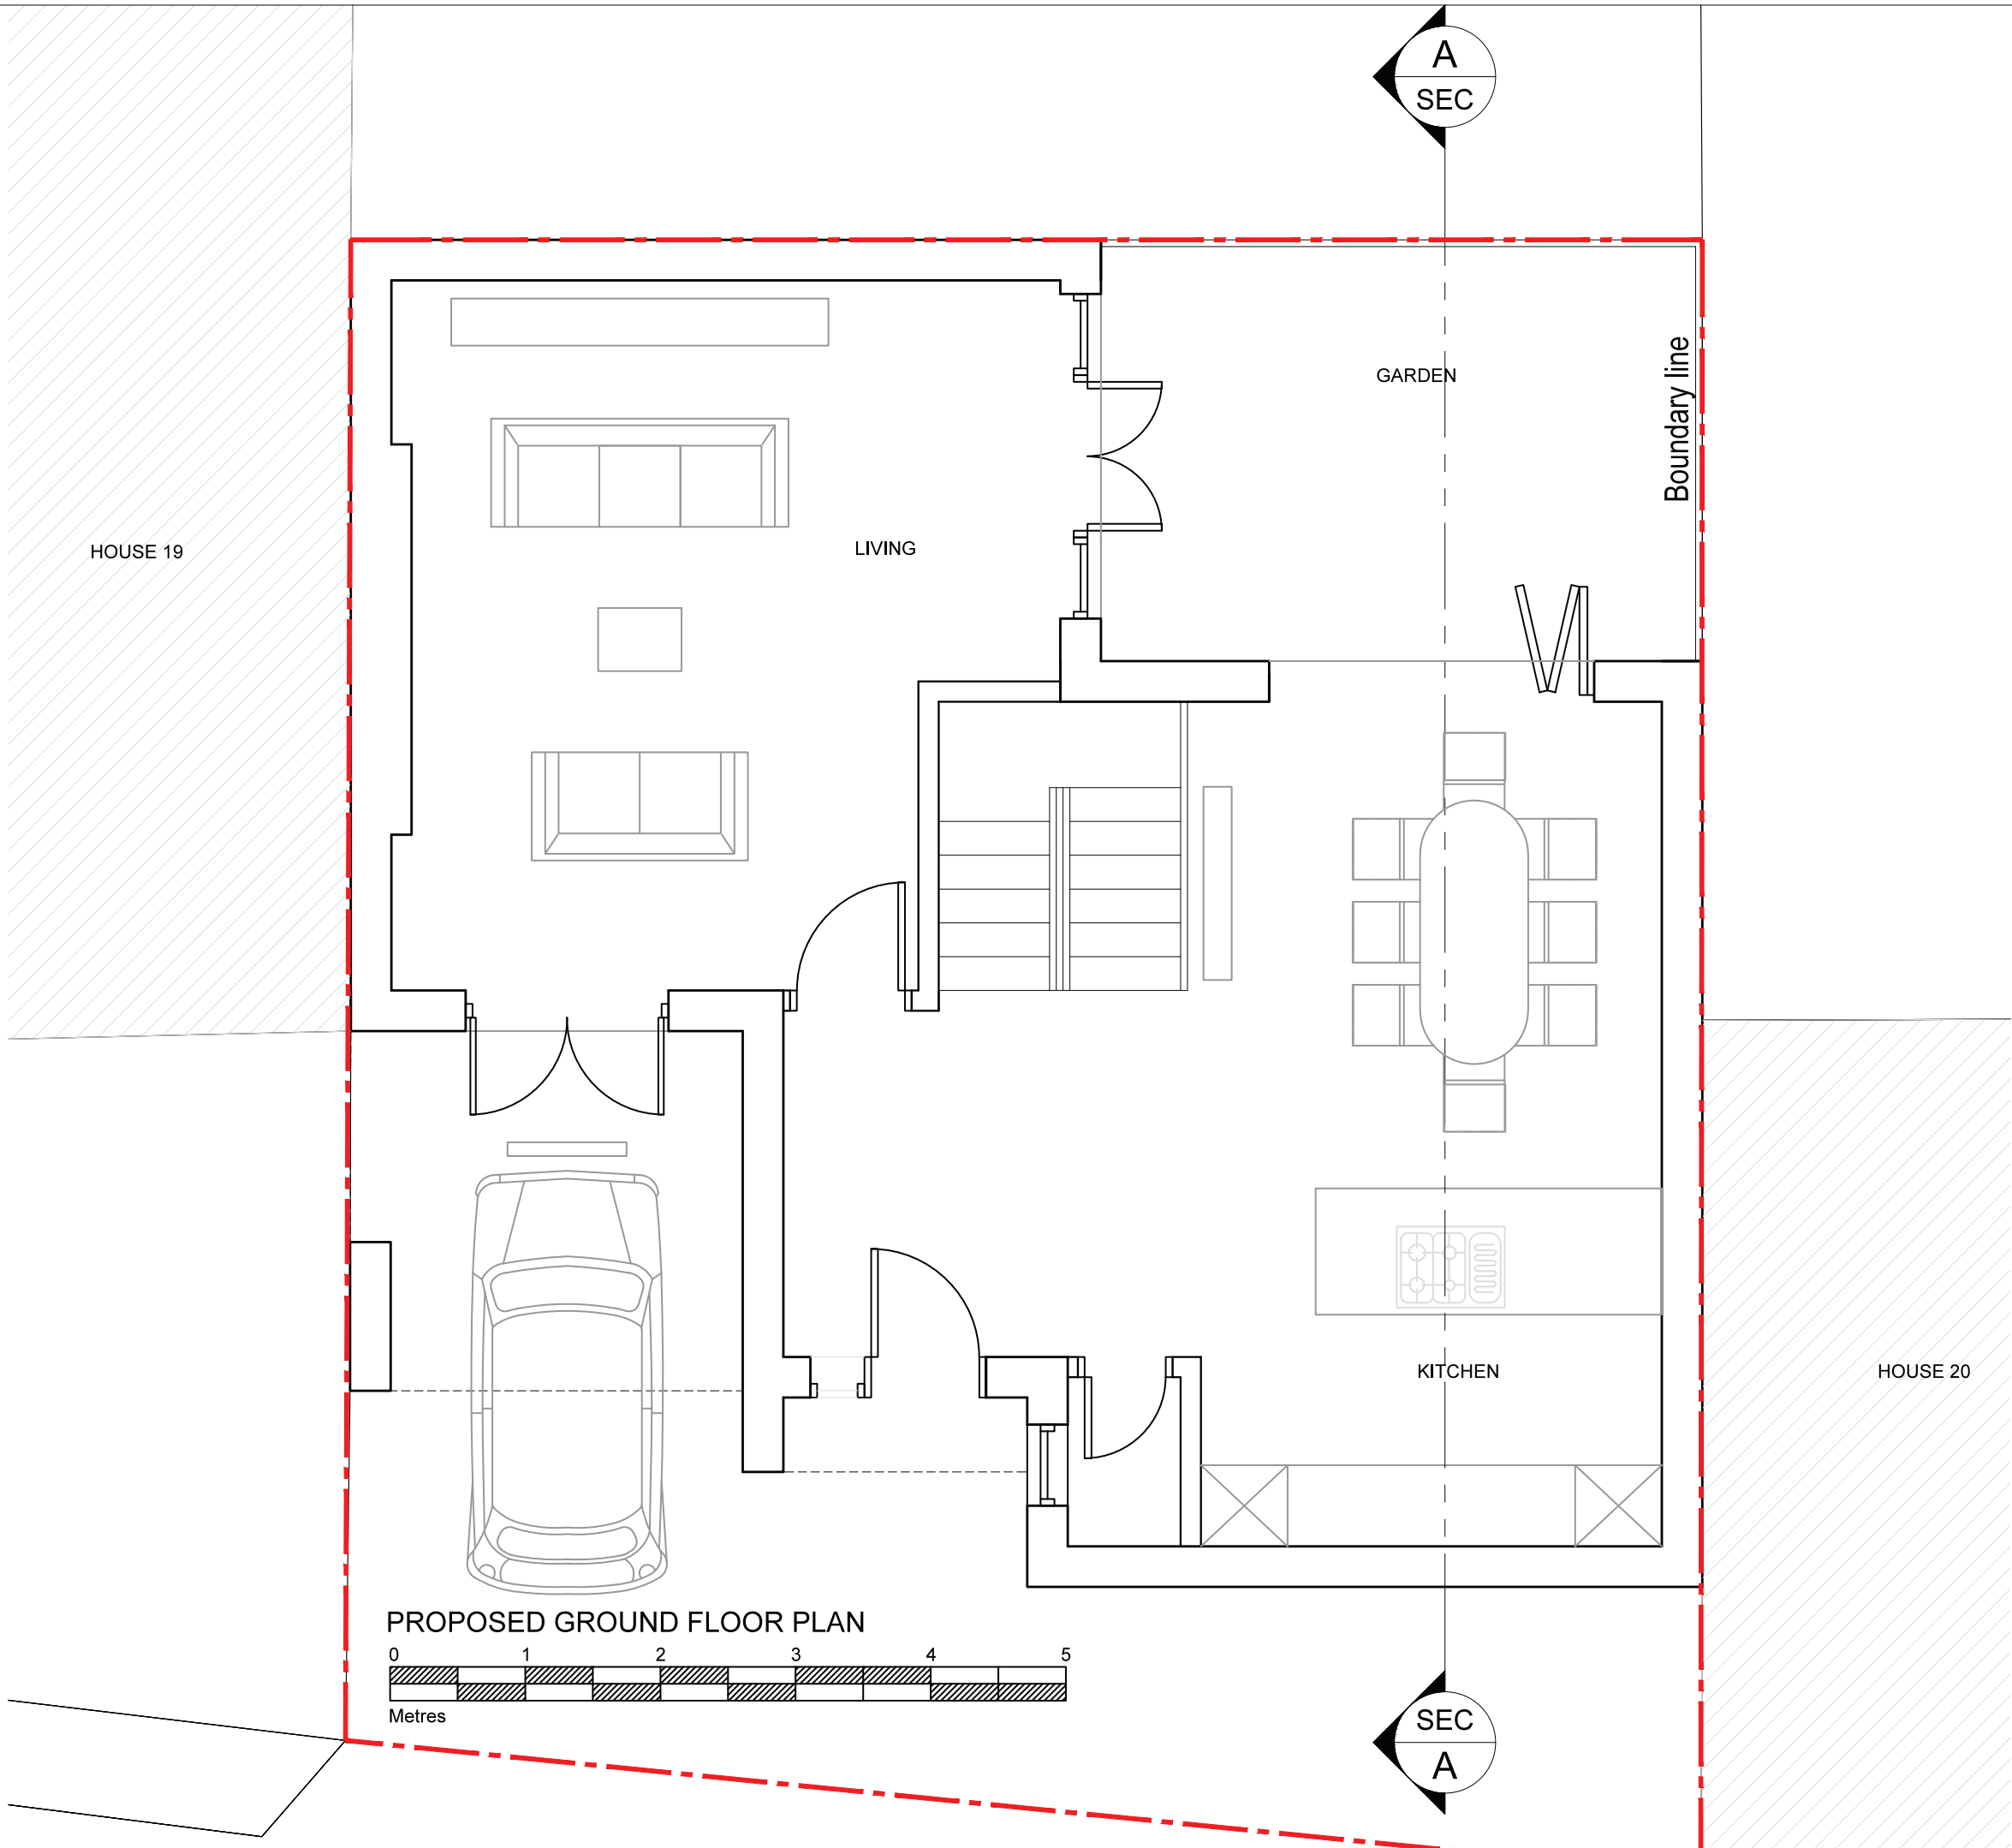


6.1 Permitted Drawings  
2015/0485/P

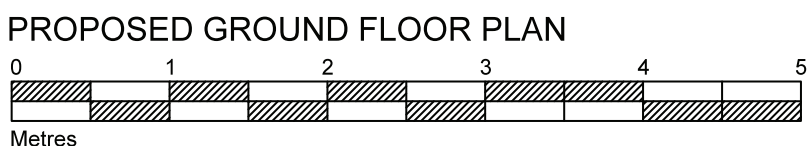

KEY PLAN  
nts

 

A	ISSUED FOR PLANNING	12.01.2015
REV	Description	Date

Scale 1:50  
Size A3  
Drawn by AH


Client  
**JONATHAN MORLEY**

Project  
**20 ALBERT TERRACE MEWS,  
NW1**


Title  
**GROUND FLOOR PLAN  
AS PROPOSED**

File name <b>1403-GA-100</b>	Rev <b>A</b>
---------------------------------	-----------------


Status  
**PLANNING**

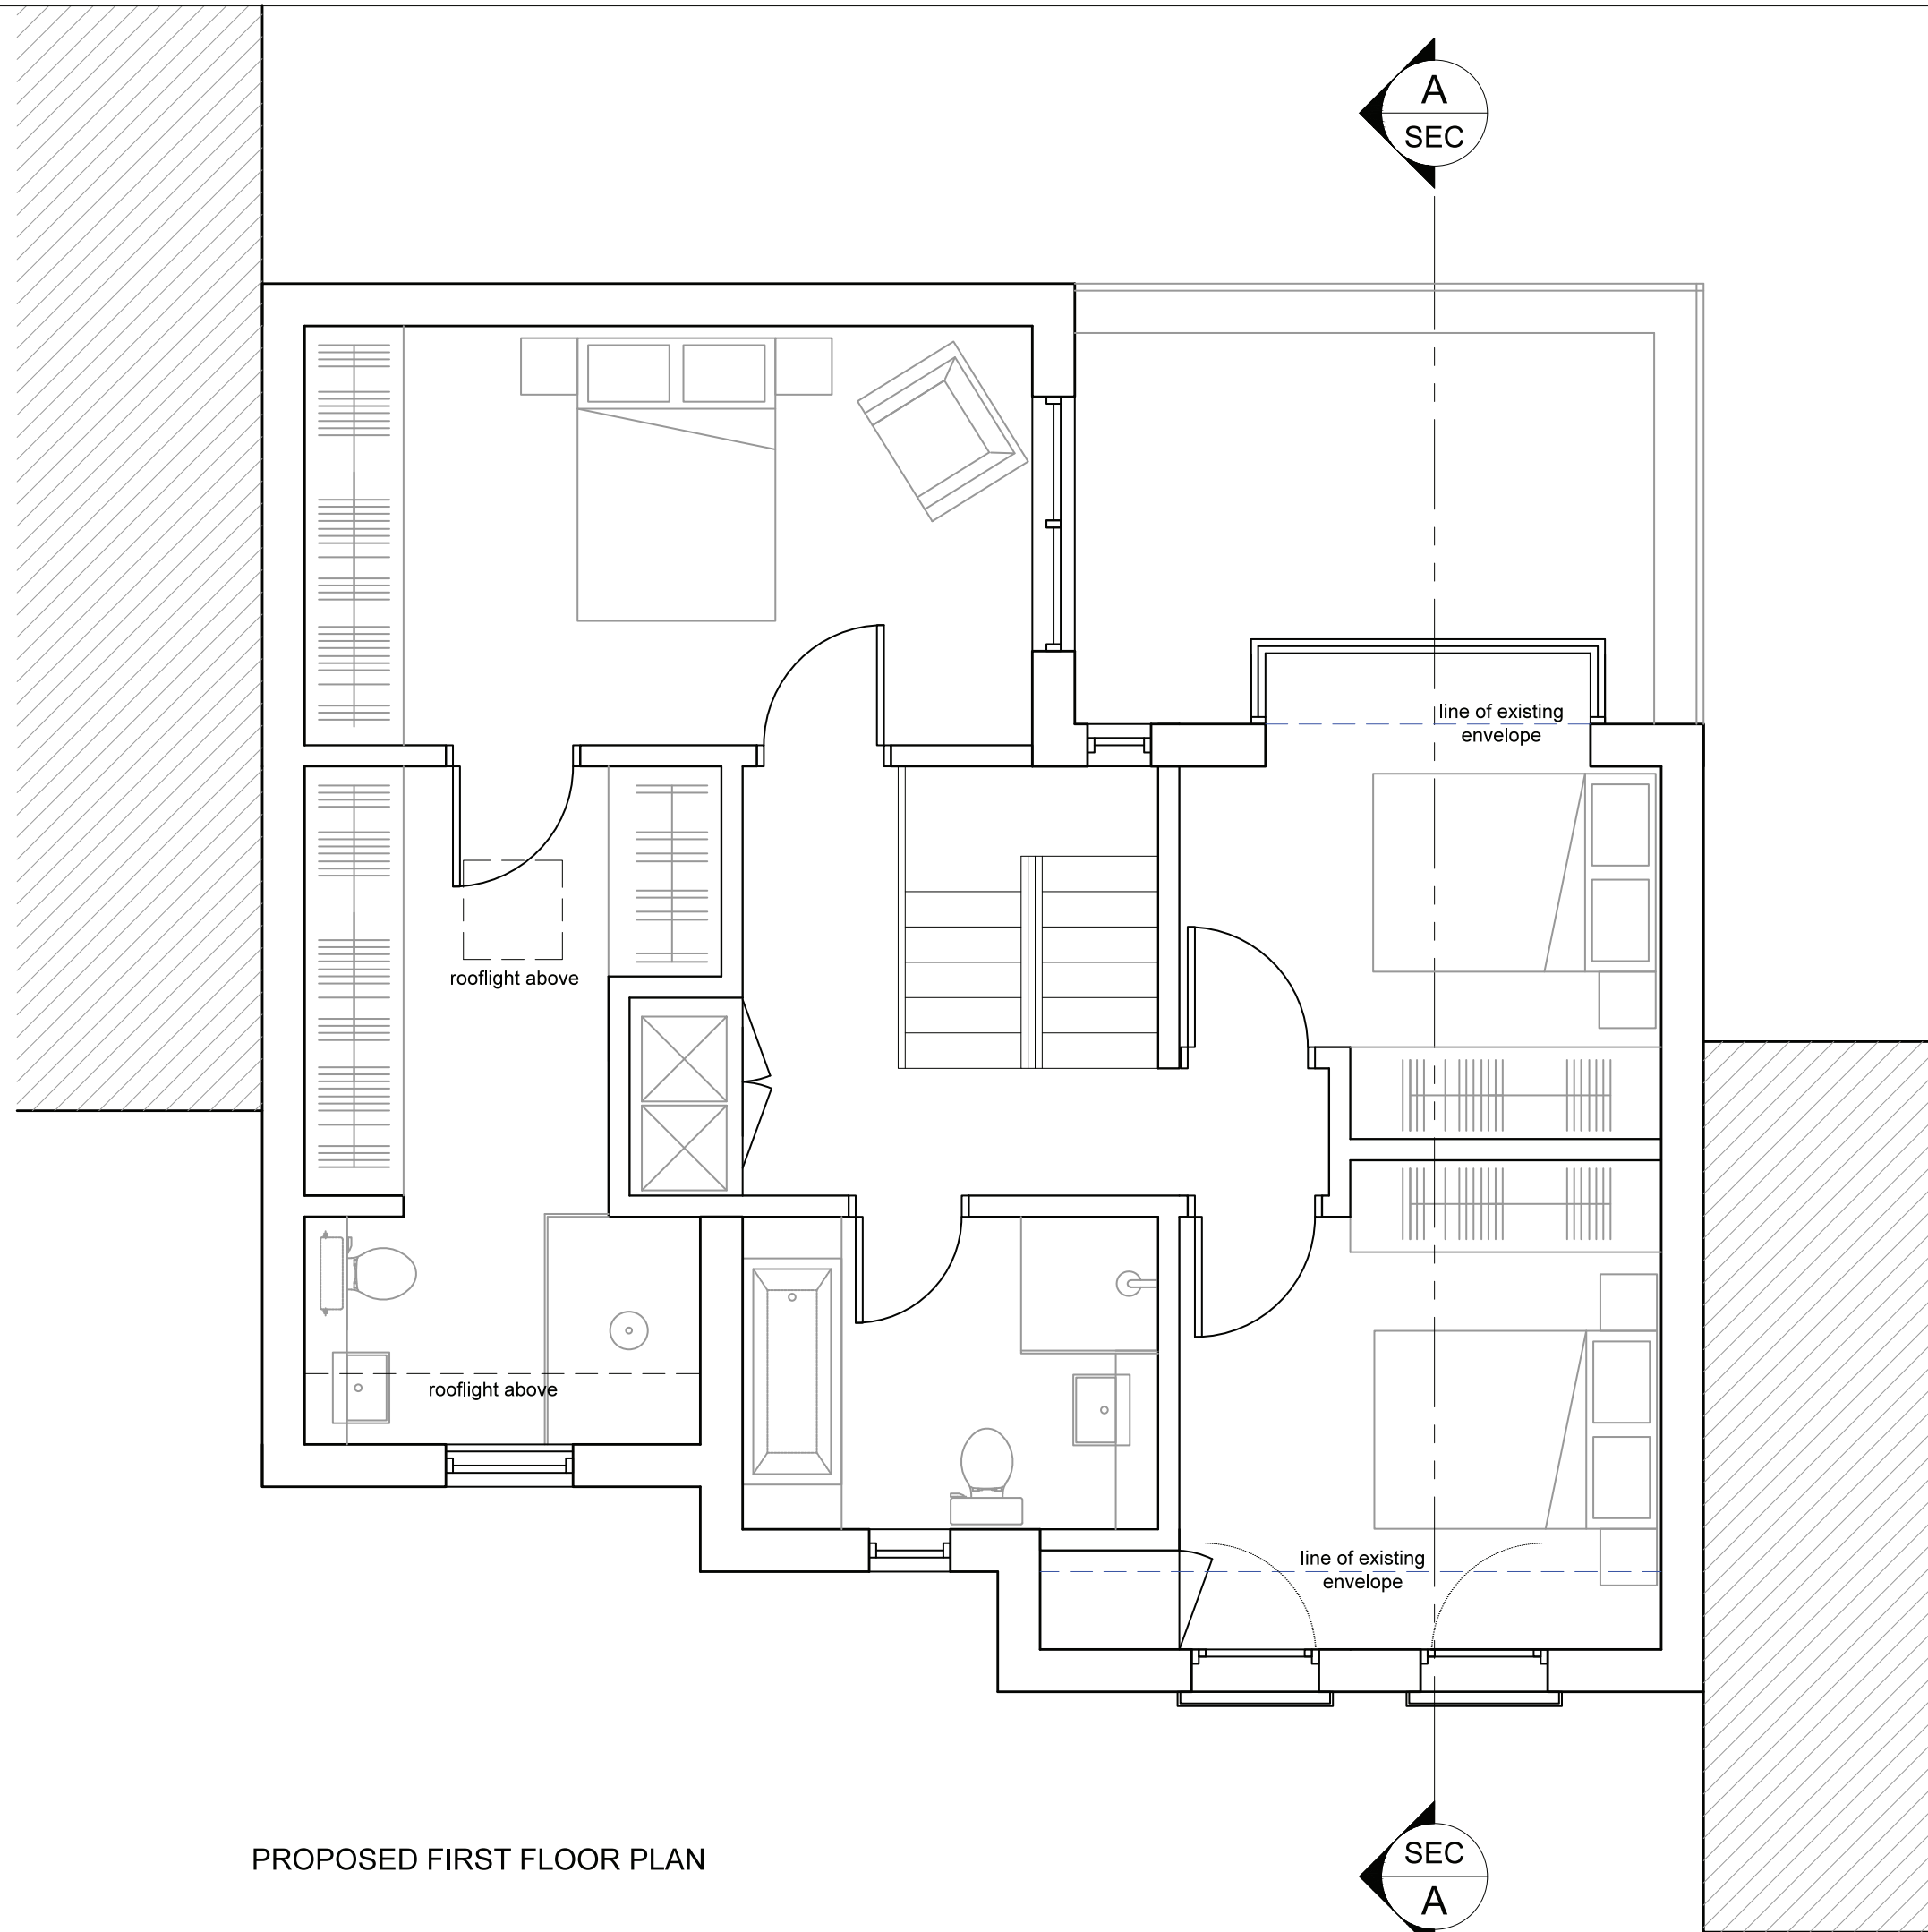

PROPOSED FIRST FLOOR PLAN

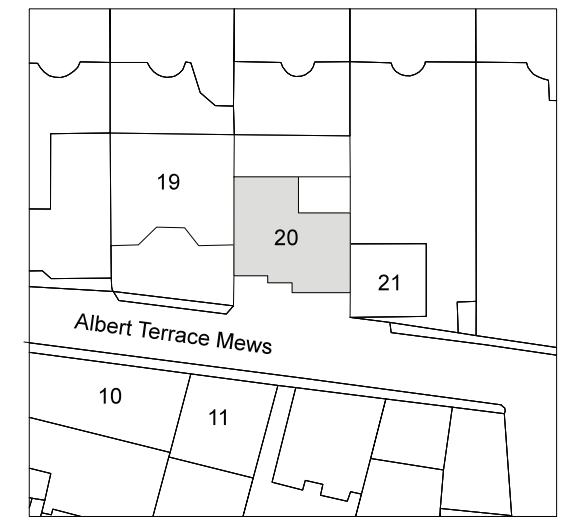

KEY PLAN  
nts

 

A	ISSUED FOR PLANNING	12.01.2015
REV	Description	Date

Scale 1:50

Size A3

Drawn by AH


Client	JONATHAN MORLEY
--------	-----------------

Project	20 ALBERT TERRACE MEWS, NW1
---------	--------------------------------



Title	FIRST FLOOR PLAN AS PROPOSED
-------	---------------------------------

File name	1403-GA-101	Rev	A
-----------	-------------	-----	---

Status	PLANNING
--------	----------

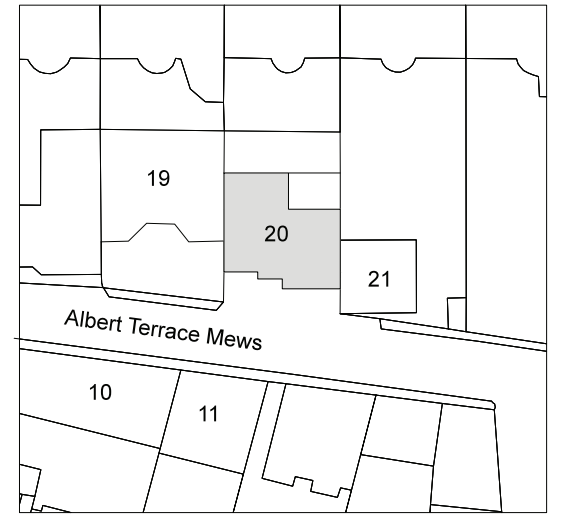

KEY PLAN  
nts

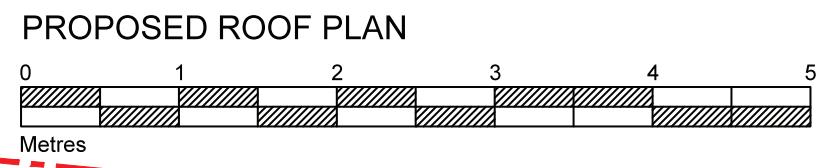 

A	ISSUED FOR PLANNING	12.01.2015
REV	Description	Date

Scale 1:50

Size A3

Drawn by AH


Client  
**JONATHAN MORLEY**

Project  
**20 ALBERT TERRACE MEWS,  
NW1**



Title  
**ROOF PLAN  
AS PROPOSED**

File name <b>1403-GA-103</b>	Rev <b>A</b>
---------------------------------	-----------------

Status  
**PLANNING**

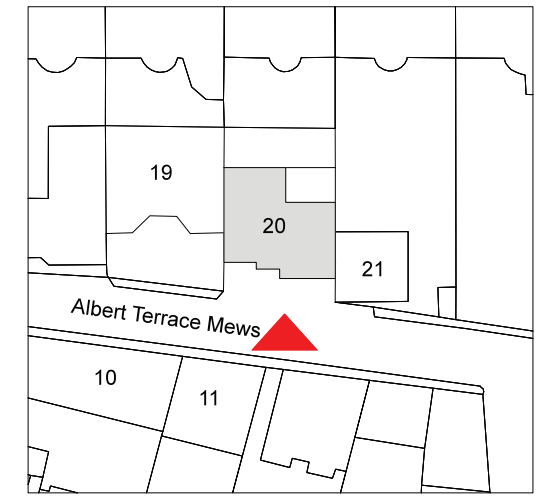

KEY PLAN  
nts

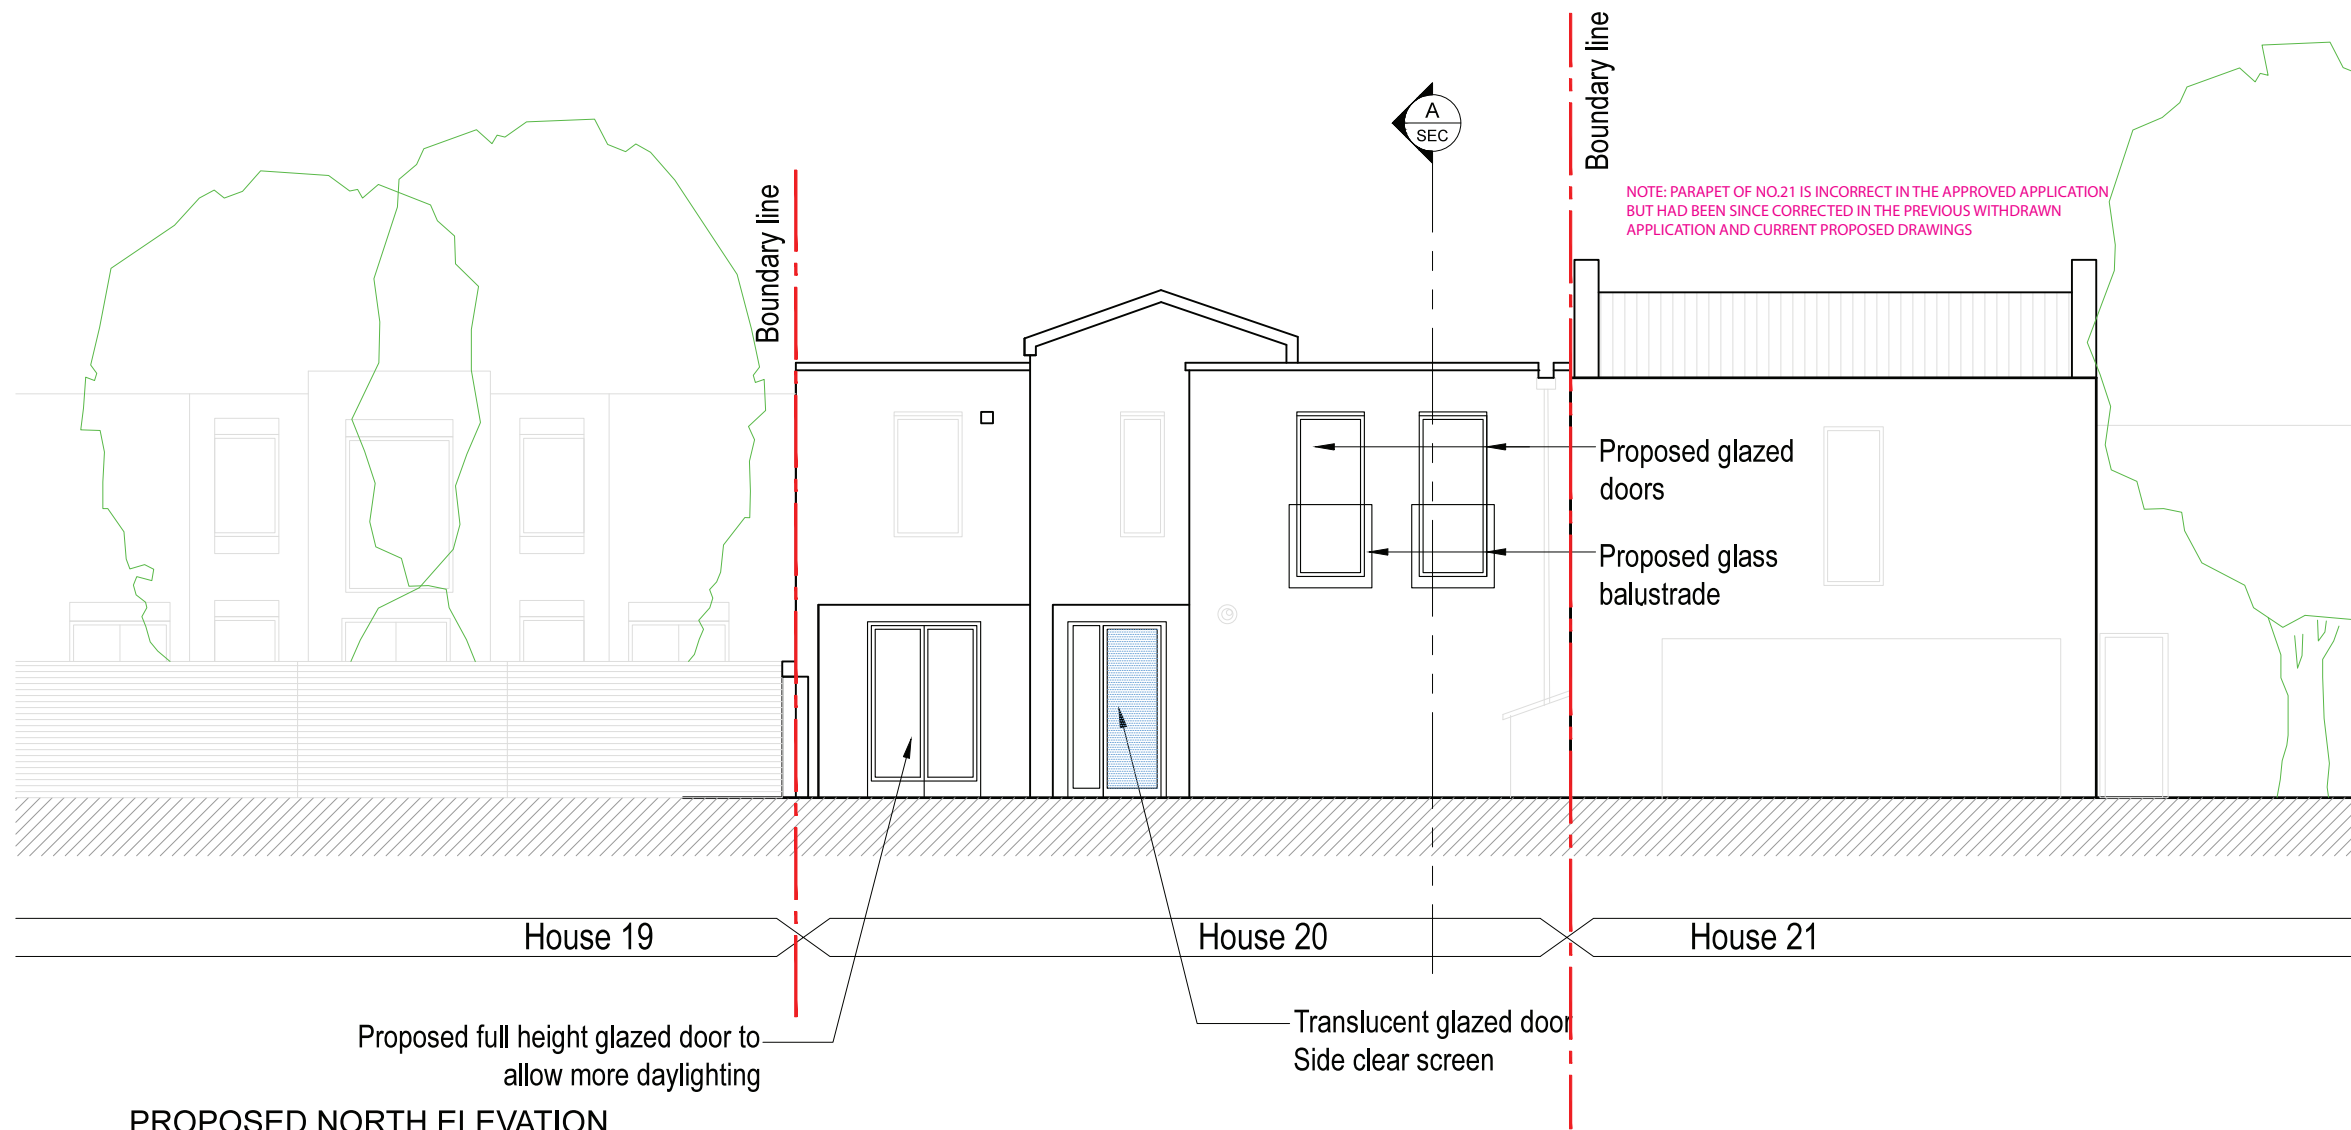 

A	ISSUED FOR PLANNING	12.01.2015
REV	Description	Date

Scale 1:100  
Size A3  
Drawn by AH

Client	JONATHAN MORLEY
--------	-----------------


Project	20 ALBERT TERRACE MEWS, NW1
---------	-----------------------------

Title	NORTH ELEVATION AS PROPOSED
-------	-----------------------------


File name	1403-EL-101	Rev	A
-----------	-------------	-----	---

Status	PLANNING
--------	----------


PROPOSED NORTH ELEVATION

 


NOTE: PARAPET OF NO.21 IS INCORRECT IN THE APPROVED APPLICATION BUT HAD BEEN SINCE CORRECTED IN THE PREVIOUS WITHDRAWN APPLICATION AND CURRENT PROPOSED DRAWINGS

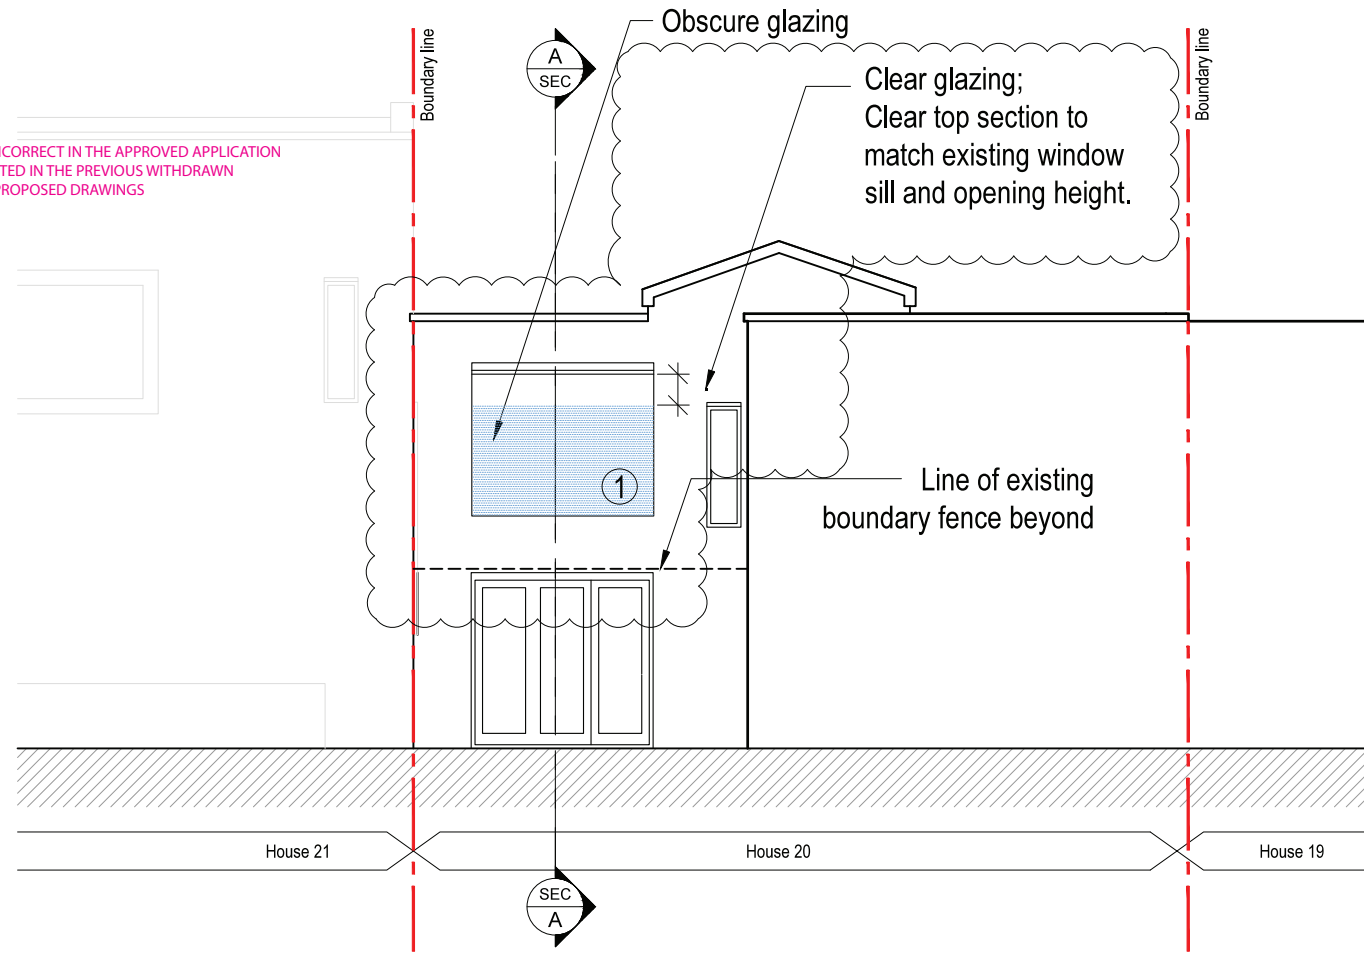


1. PROPOSED SOUTH ELEVATION

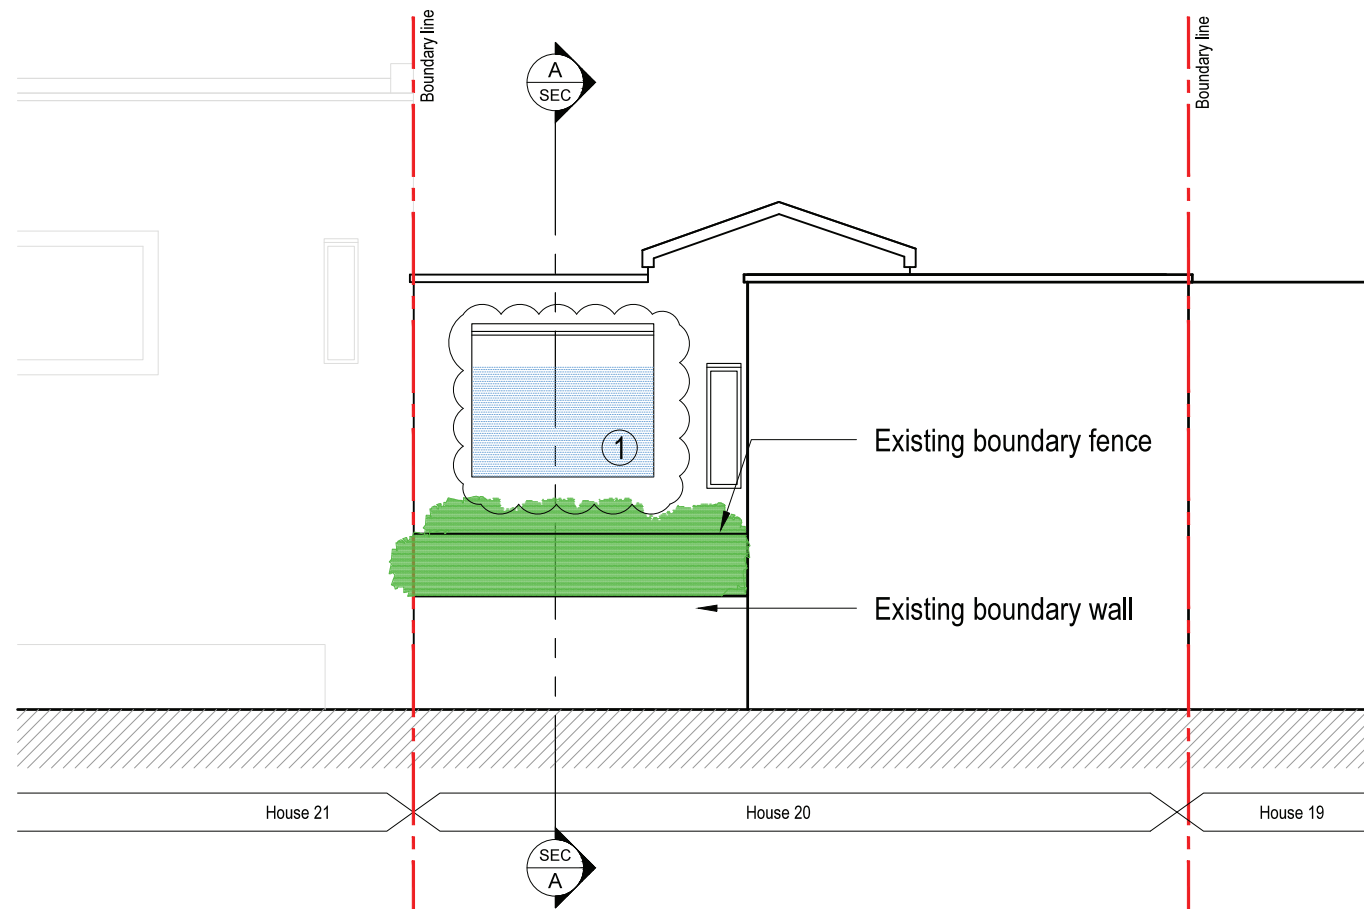


2. PROPOSED SOUTH ELEVATION BEYOND BOUNDARY WALL

 

1 Structural Glass Bay Image for reference only

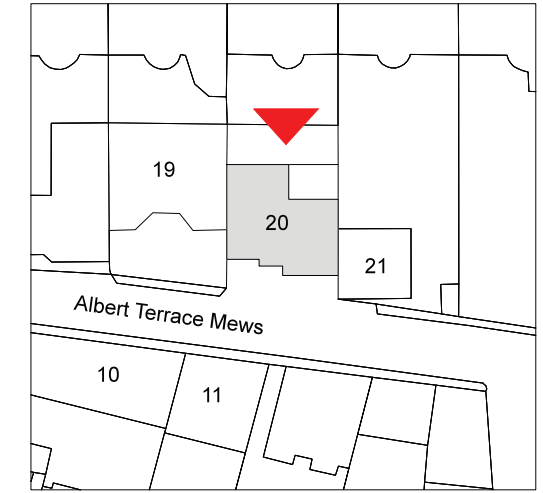


KEY PLAN

 



REV	Description	Date
B	REAR WINDOW REDUCED TO BE AS PER 2014/5182/PRE PROPOSAL	30.03.2015
A	ISSUED FOR PLANNING	12.01.2015

Scale 1:100  
Size A3  
Drawn by AH


Client	JONATHAN MORLEY	
Project	20 ALBERT TERRACE MEWS, NW1	
Title	SOUTH ELEVATIONS AS PROPOSED	
File name	1403-EL-102	Rev B
Status	PLANNING	

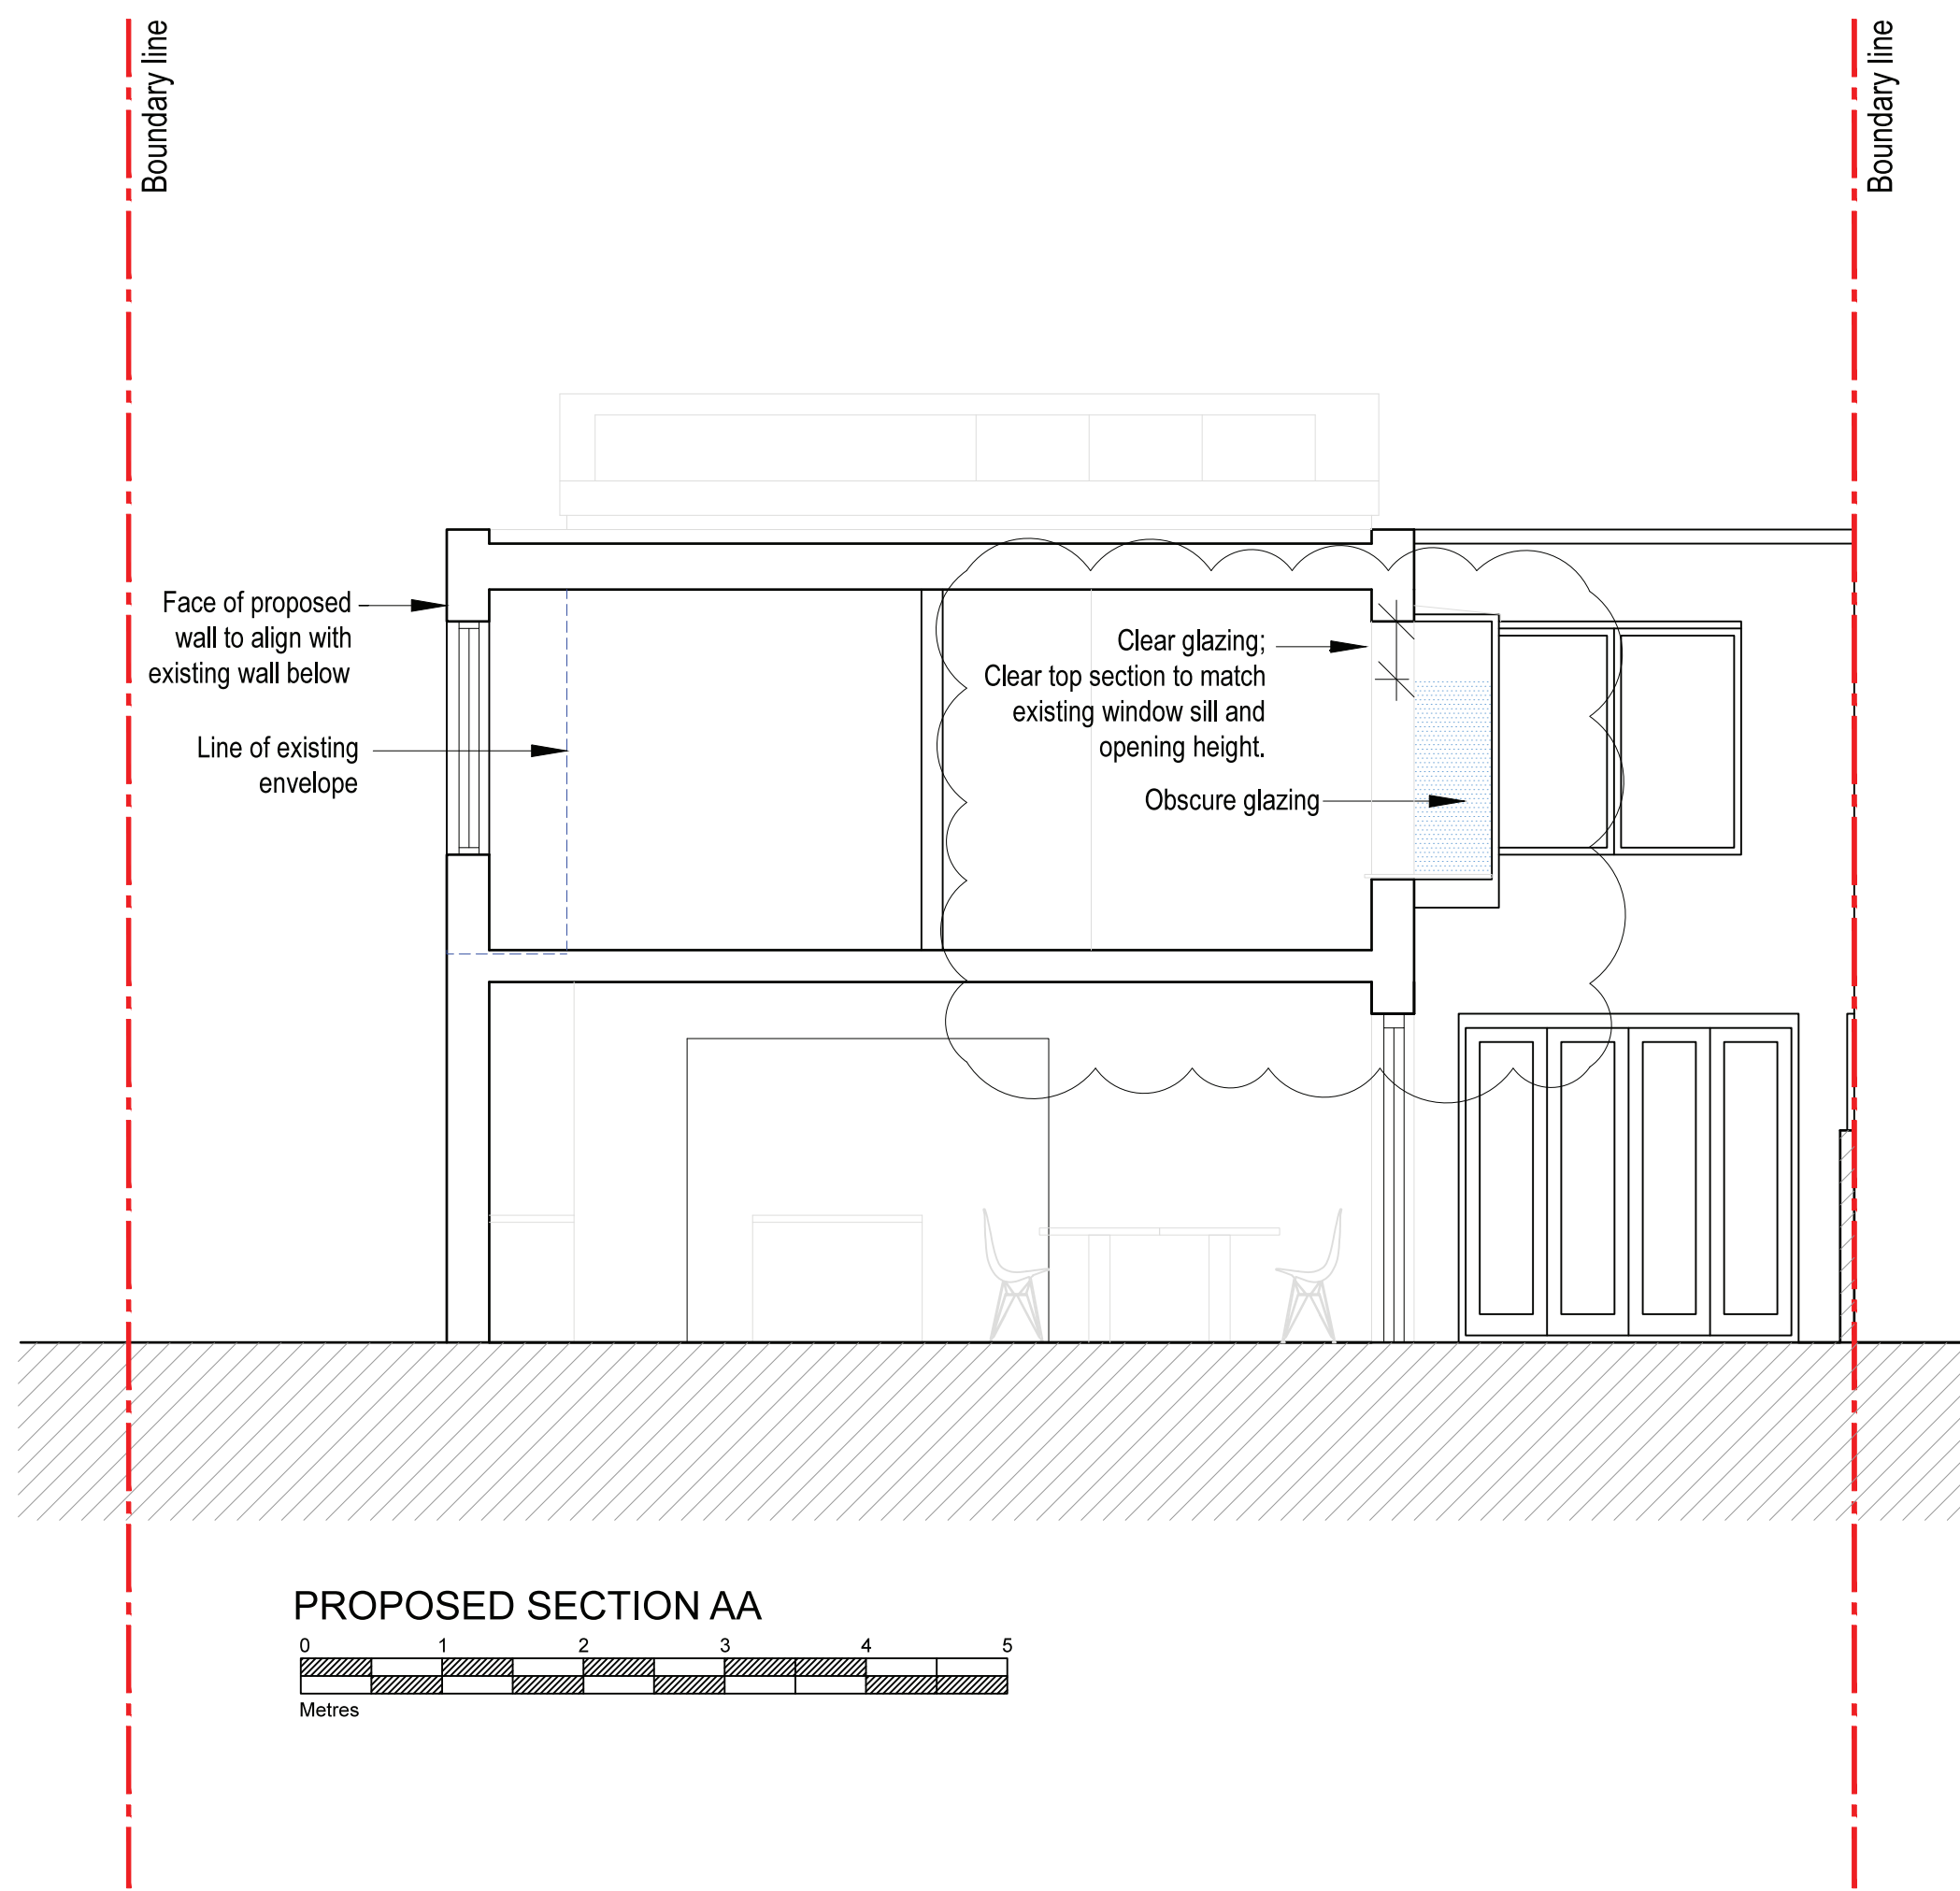

**PROPOSED SECTION AA**

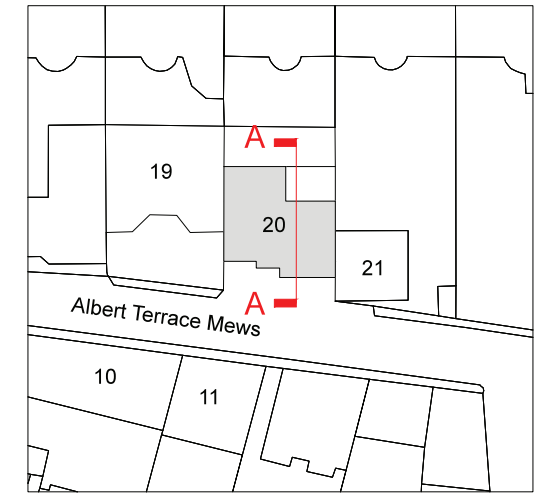 

KEY PLAN  
nts

 

REV	Description	Date
B	REAR WINDOW REDUCED TO BE AS PER 2014/5182/PRE PROPOSAL	30.03.2015
A	ISSUED FOR PLANNING	12.01.2015

Scale 1:50

Size A3

Drawn by AH

Client	JONATHAN MORLEY	
Project	20 ALBERT TERRACE MEWS, NW1	
Title	SECTION AA AS PROPOSED	
File name	1403-SE-100	Rev <b>B</b>
Status	PLANNING	