



LOCATION PLAN

SCALE 1:1250

 

Front Elevation

 

Rear Elevation

Written dimensions to be taken in preference to scaled dimensions. The Contractor is responsible for checking all dimensions before work starts.

All work is to be carried out to the requirements, and to the satisfaction of the Local Authority. These drawings are for planning purposes only.

Any discrepancies to be brought to the attention of 4D Planning Consultants immediately.

Location Plan

Rev	Date	Description	by	chk



4D PLANNING™

www.GetMePlanning.com®

Client

Nicholas Bekos

Project

Arosfa Hotel, 83 Gower Street,
WC1E 6HJ

Title

Location Plan

Date: November 2016




Scale: 1:1250 @ A3

Drawing No. 83GS01

Rev:

/

BLOCK PLAN
SCALE 1:200

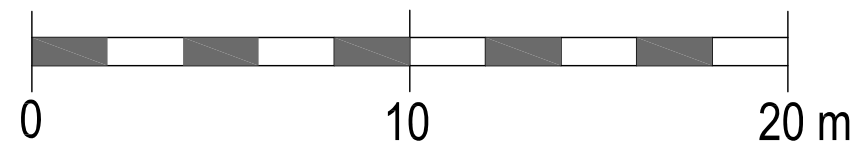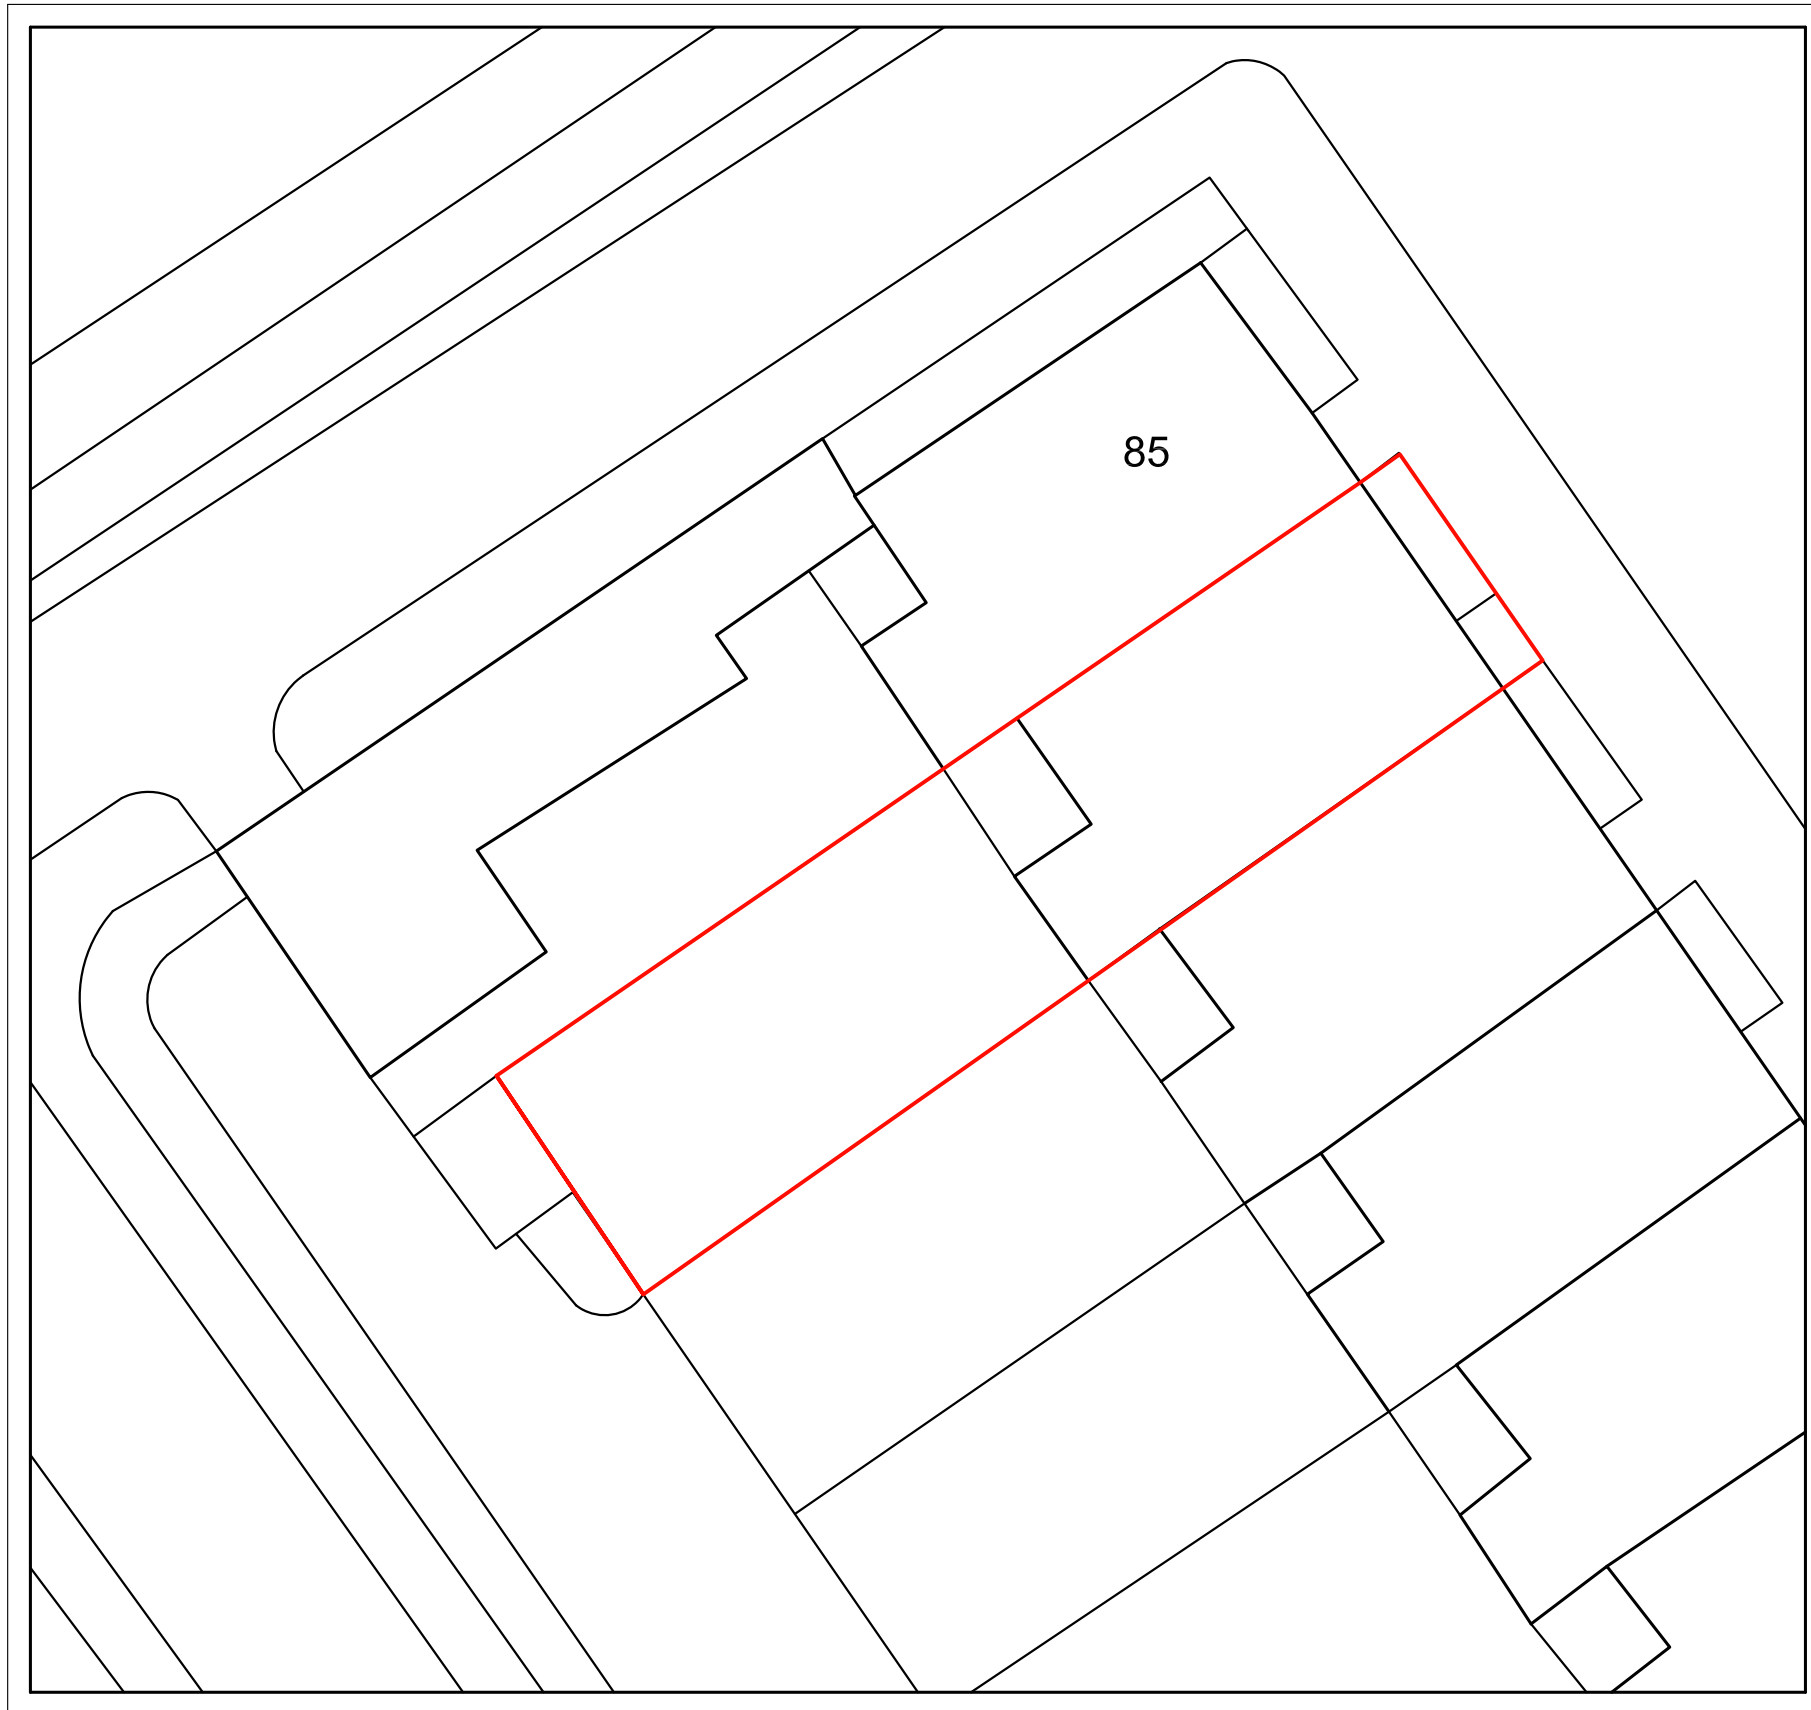 

Written dimensions to be taken in preference to scaled dimensions. The Contractor is responsible for checking all dimensions before work starts.

All work is to be carried out to the requirements, and to the satisfaction of the Local Authority. These drawings are for planning purposes only.

Any discrepancies to be brought to the attention of 4D Planning Consultants immediately.

Location Plan



Rev	Date	Description	by	chk



4D PLANNING™

www.GetMePlanning.com®

Client
Nicholas Bekos


Project
Arosfa Hotel, 83 Gower Street,
WC1E 6HJ

Title
Block Plan


Date: November 2016	Rev: /
Scale: 1:200 @ A3	
Drawing No. 83GS02	

EXISTING PLANS


SCALE 1.100

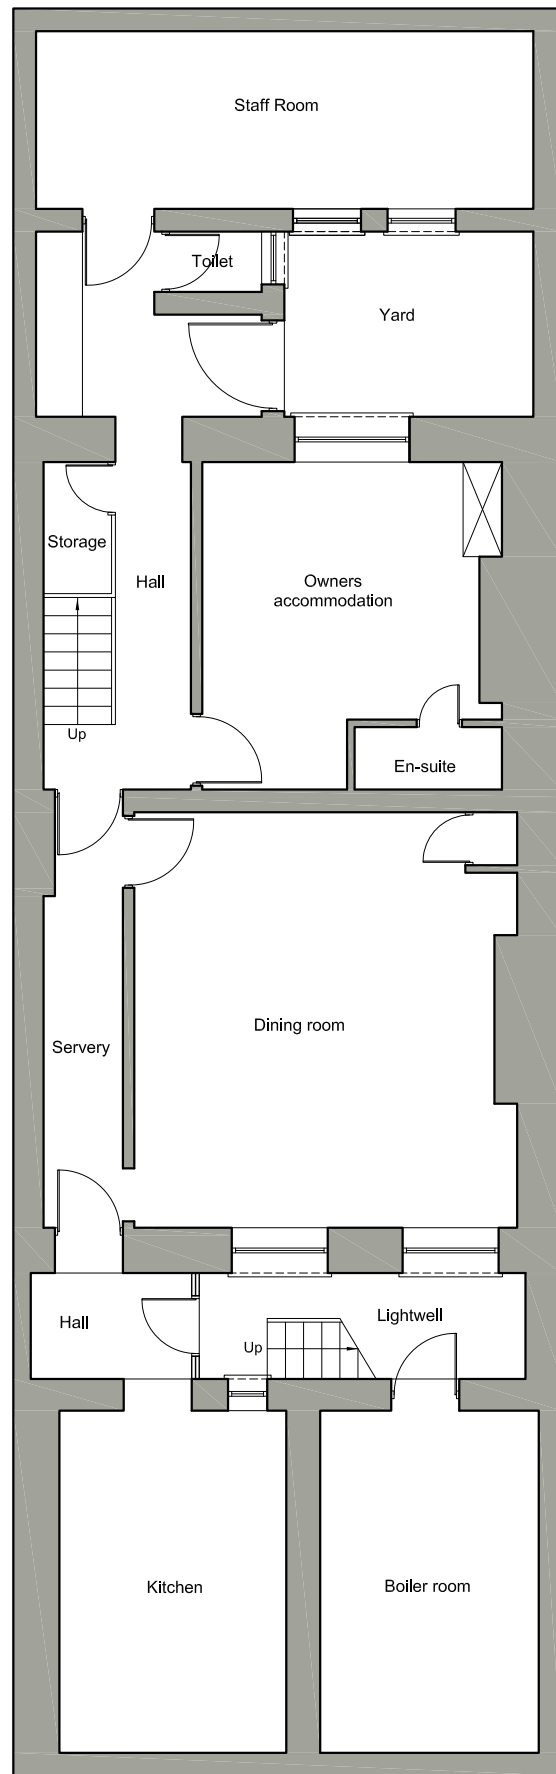



EXISTING LOWER GROUND FLOOR
SCALE 1.100

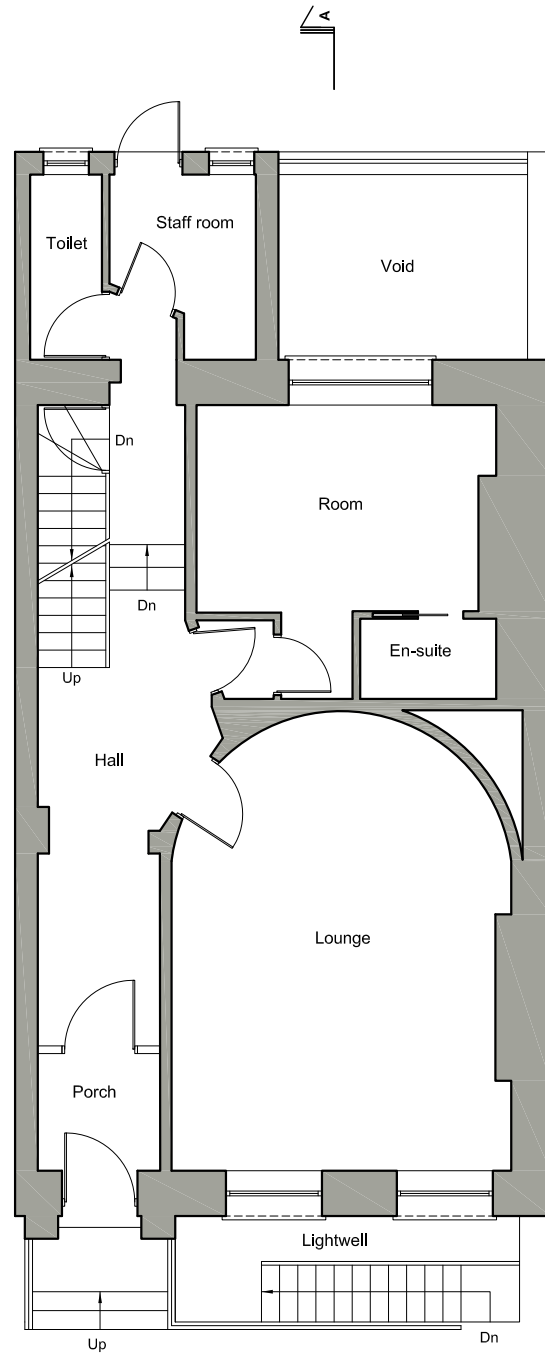

EXISTING GROUND FLOOR
SCALE 1.100

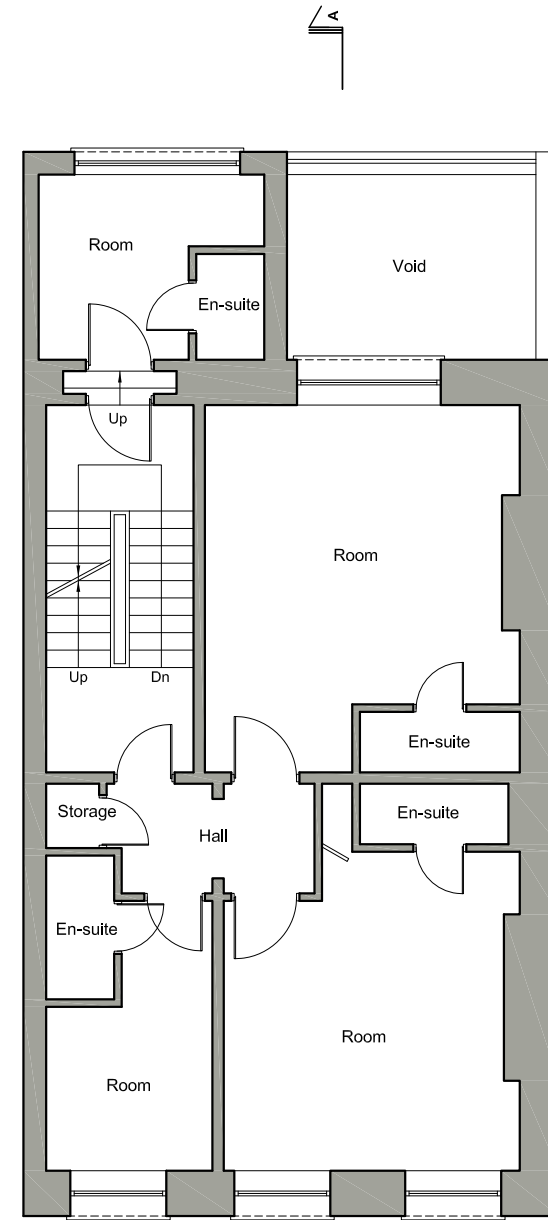

EXISTING FIRST FLOOR
SCALE 1.100

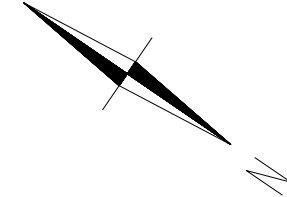 


Written dimensions to be taken in preference to scaled dimensions. The Contractor is responsible for checking all dimensions before work starts.

All work is to be carried out to the requirements, and to the satisfaction of the Local Authority. These drawings are for planning purposes only.

Any discrepancies to be brought to the attention of 4D Planning Consultants immediately.

Location Plan

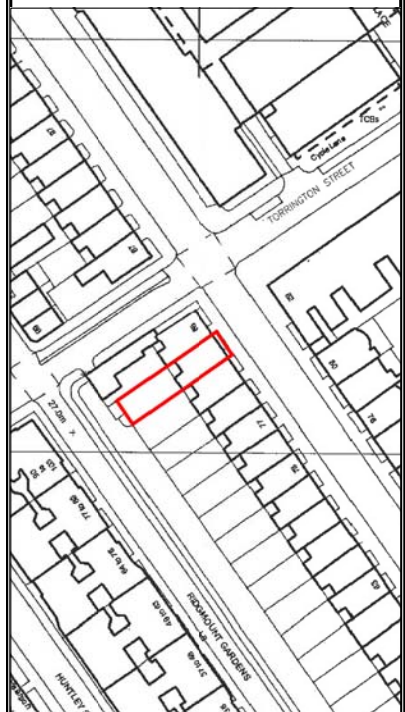

Rev	Date	Description	by	chk



www.GetMePlanning.com[®]

Client
Nicholas Bekos

Project
Arosfa Hotel, 83 Gower Street,
WC1E 6HJ


Title
Existing Plans

Date: November 2016
Scale: 1:50 @ A1, 1:100 @ A3
Drawing No. 83GS03


Rev: /

PROPOSED PLANS


SCALE 1.100

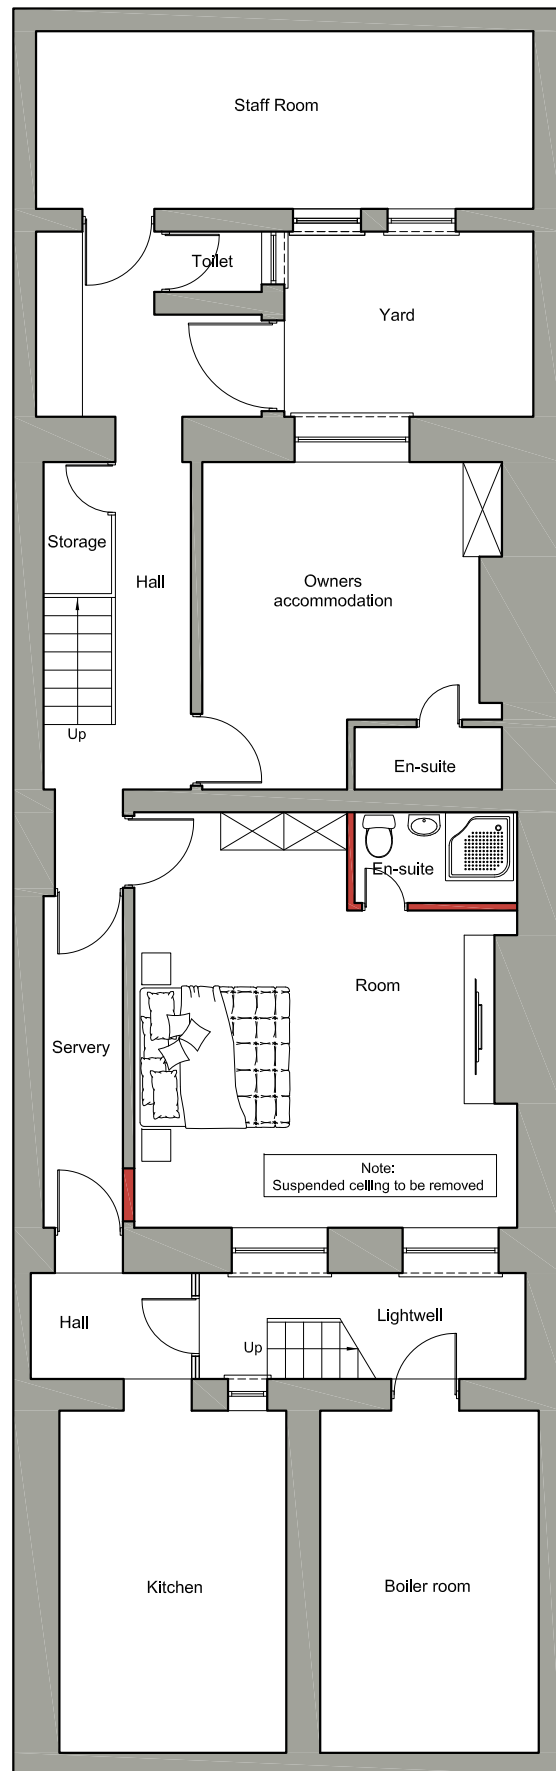



PROPOSED LOWER GROUND FLOOR
SCALE 1.100

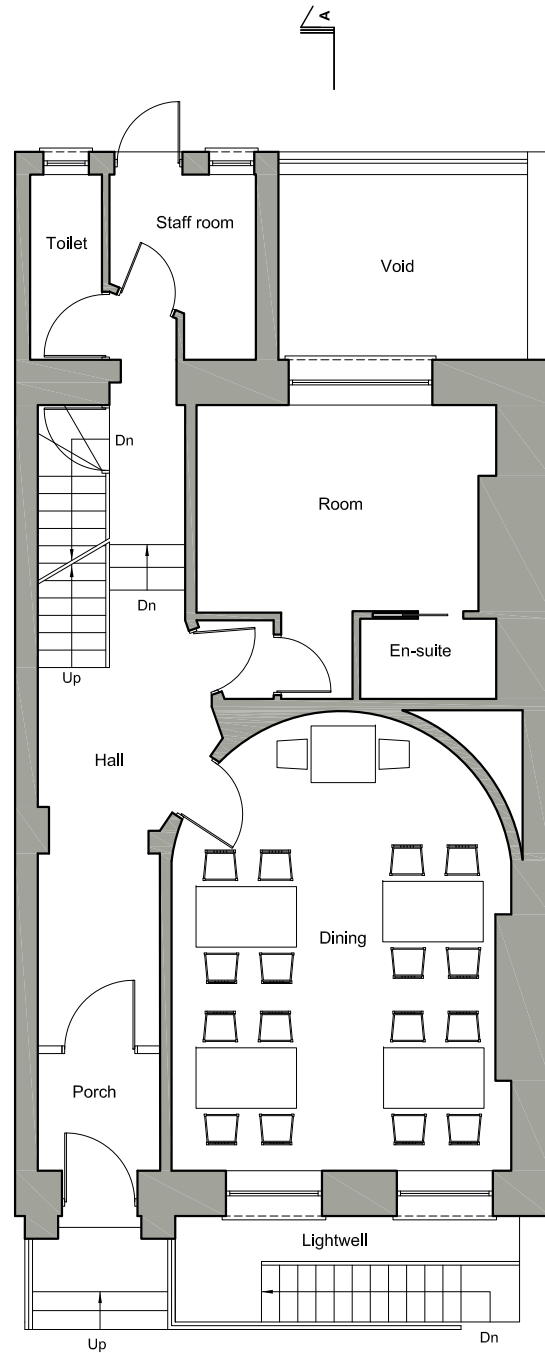

PROPOSED GROUND FLOOR
SCALE 1.100

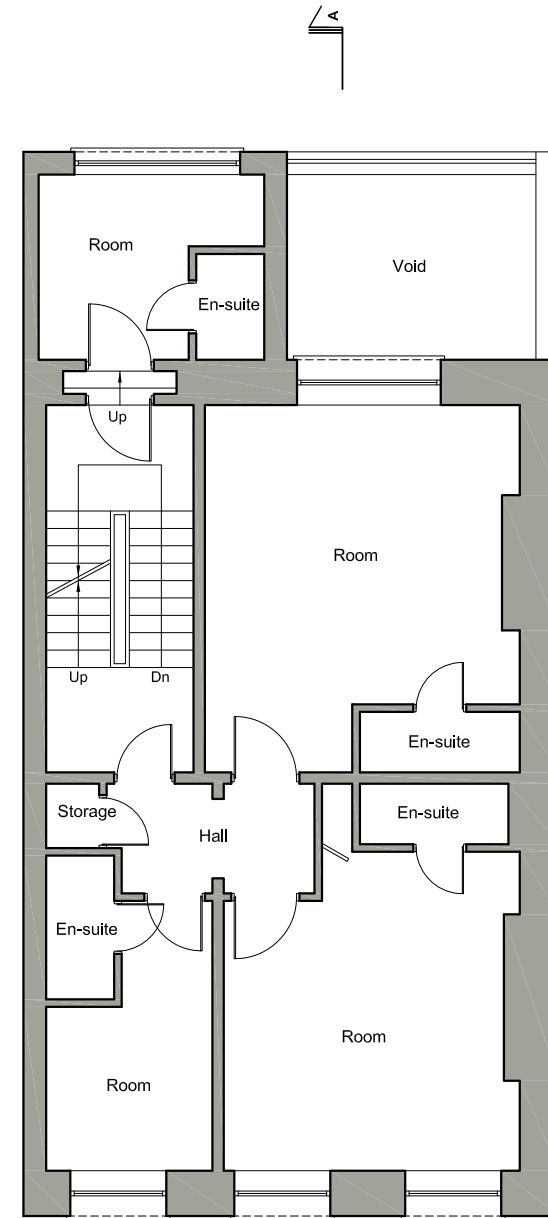

PROPOSED FIRST FLOOR
SCALE 1.100
(NOT CHANGED)

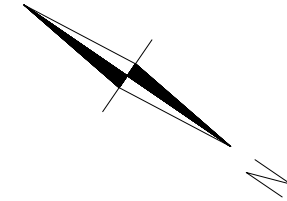 


Written dimensions to be taken in preference to scaled dimensions. The Contractor is responsible for checking all dimensions before work starts.

All work is to be carried out to the requirements, and to the satisfaction of the Local Authority. These drawings are for planning purposes only

Any discrepancies to be brought to the attention of 4D Planning Consultants immediately.

Location Plan

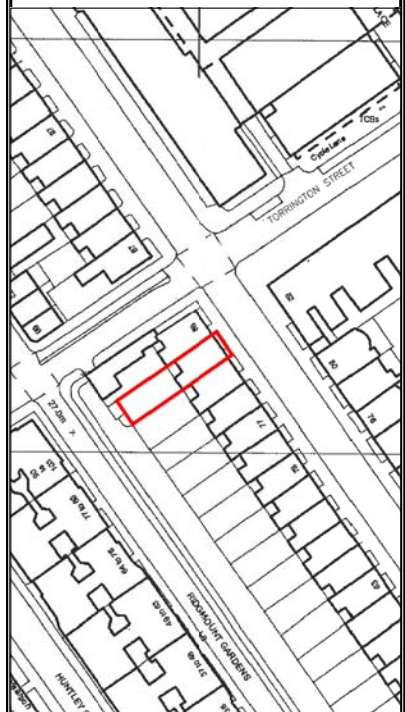



Rev	Date	Description	by	chk

4D PLANNING™
www.GetMePlanning.com®


Client Nicholas Bekos	
Project Arosfa Hotel, 83 Gower Street, WC1E 6HJ	
Title Proposed Plans	
Date: November 2016	Rev: /
Scale: 1:50 @ A1, 1:100 @ A3	
Drawing No. 83GS04	

EXISTING PLANS


SCALE 1.100

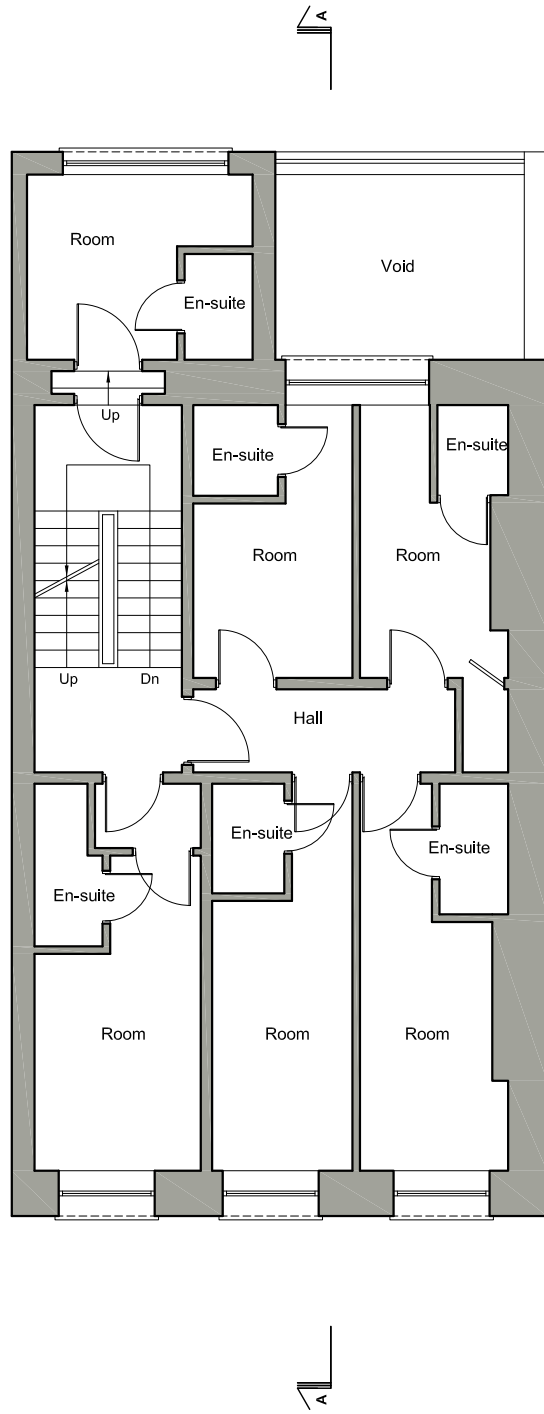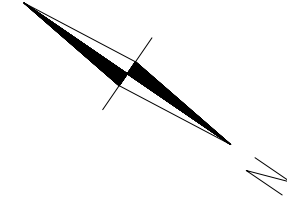


EXISTING SECOND FLOOR
SCALE 1.100

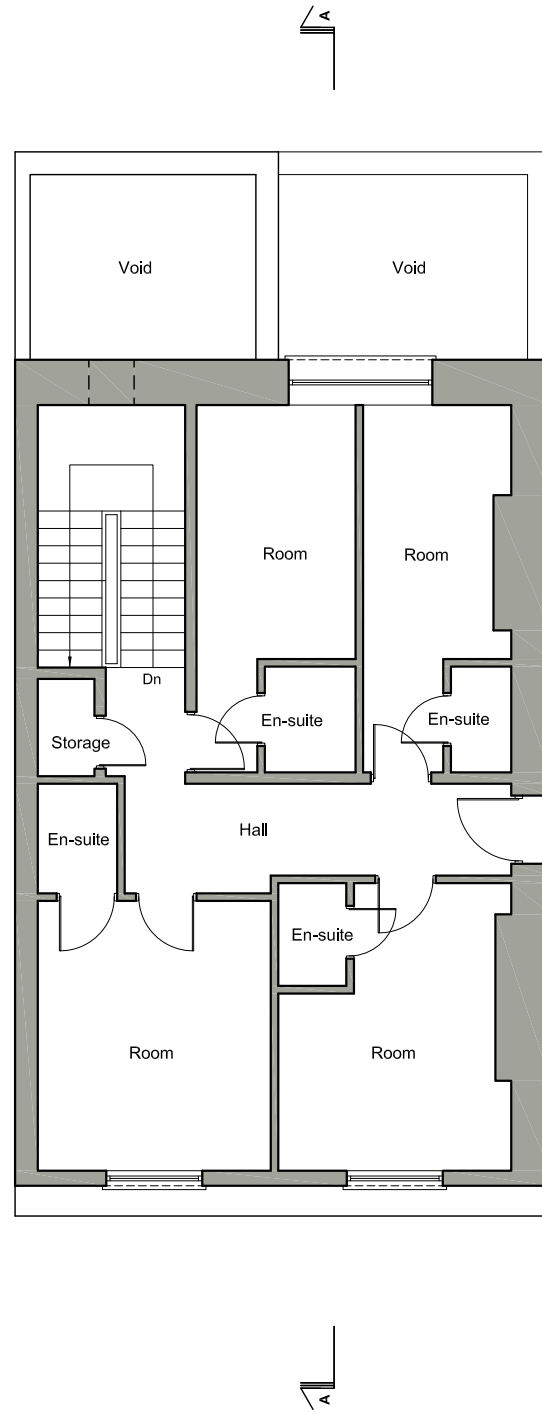

EXISTING THIRD FLOOR
SCALE 1.100

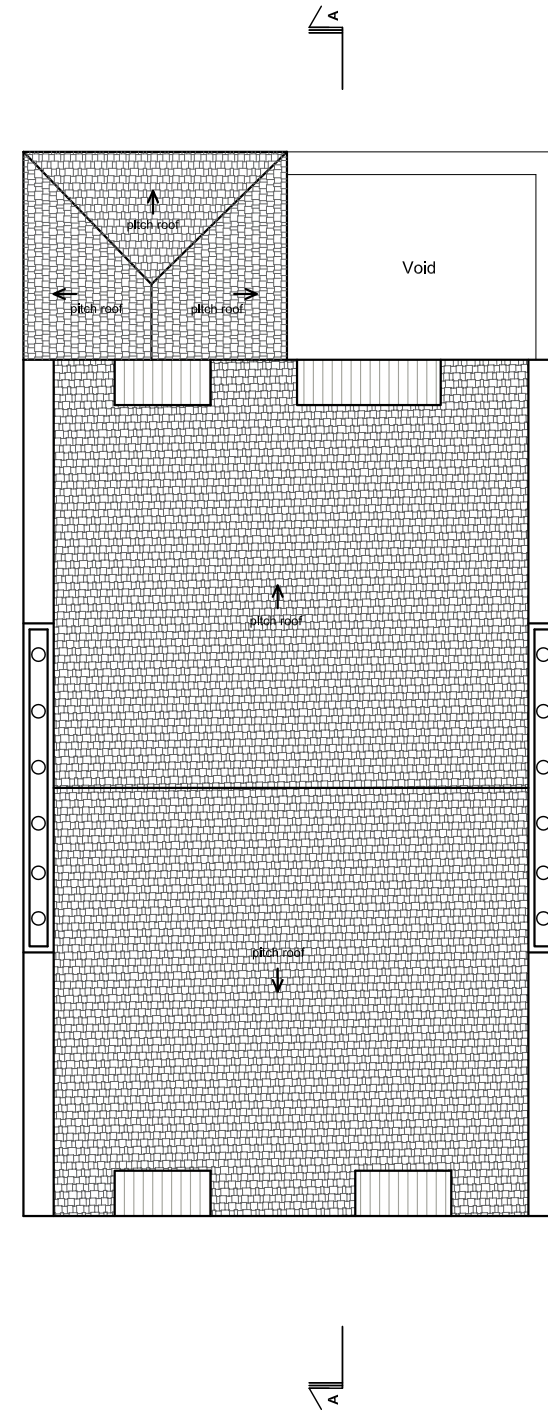

EXISTING ROOF PLAN
SCALE 1.100

 


Written dimensions to be taken in preference to scaled dimensions. The Contractor is responsible for checking all dimensions before work starts.

All work is to be carried out to the requirements, and to the satisfaction of the Local Authority. These drawings are for planning purposes only.

Any discrepancies to be brought to the attention of 4D Planning Consultants immediately.

Location Plan

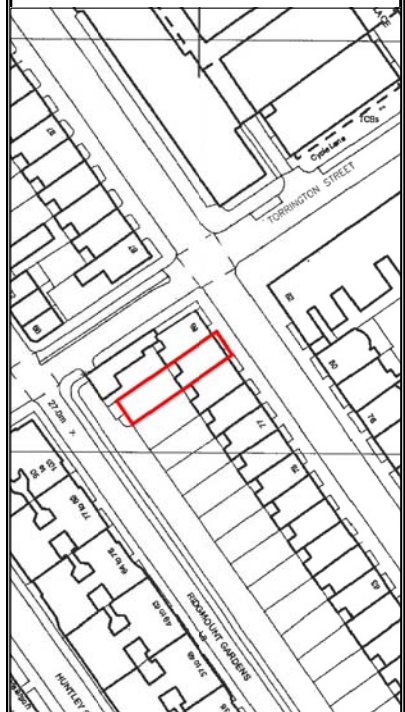

Rev	Date	Description	by	chk



www.GetMePlanning.com[®]

Client
Nicholas Bekos

Project
Arosfa Hotel, 83 Gower Street,
WC1E 6HJ



Title
Existing Plans

Date: November 2016
Scale: 1:50 @ A1, 1:100 @ A3
Drawing No. 83GS05


Rev:
/

PROPOSED PLANS


SCALE 1.100

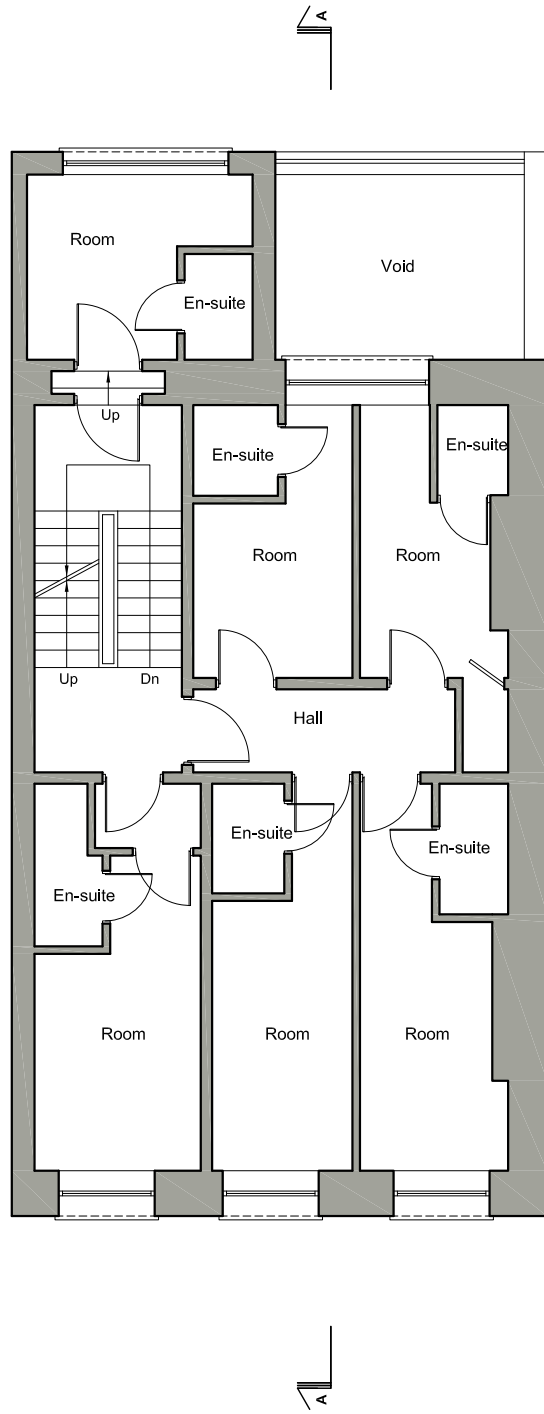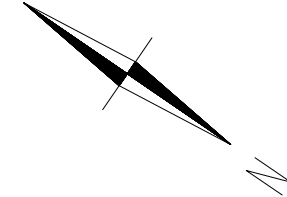

PROPOSED SECOND FLOOR
SCALE 1.100
(NOT CHANGED)

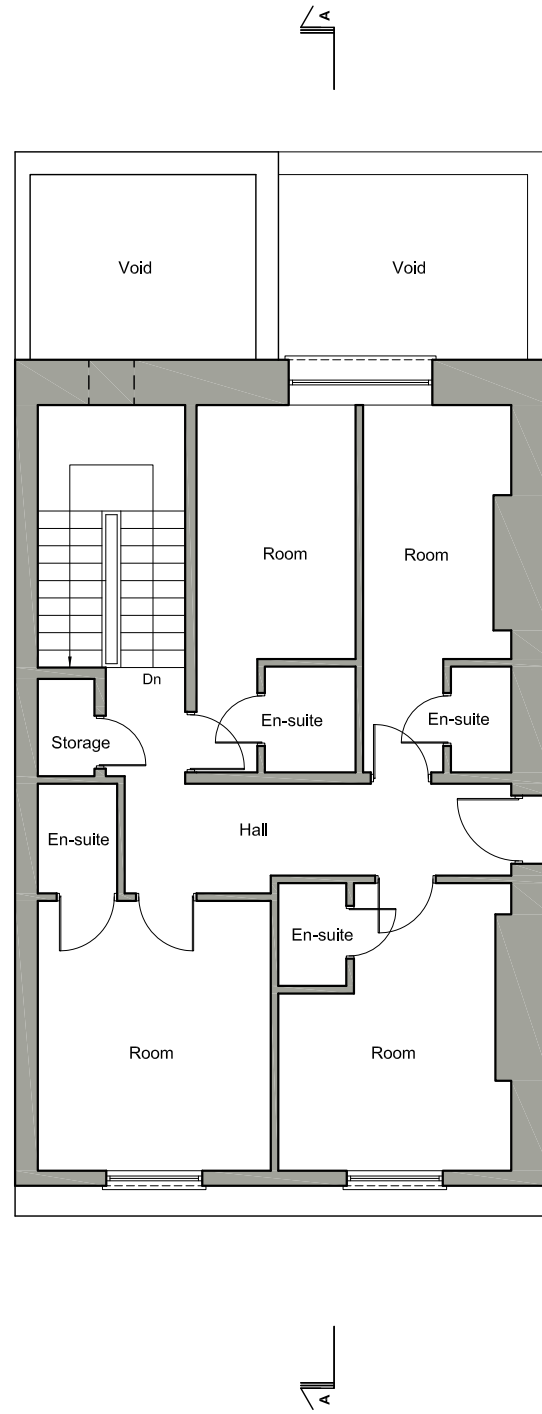

PROPOSED THIRD FLOOR
SCALE 1.100
(NOT CHANGED)

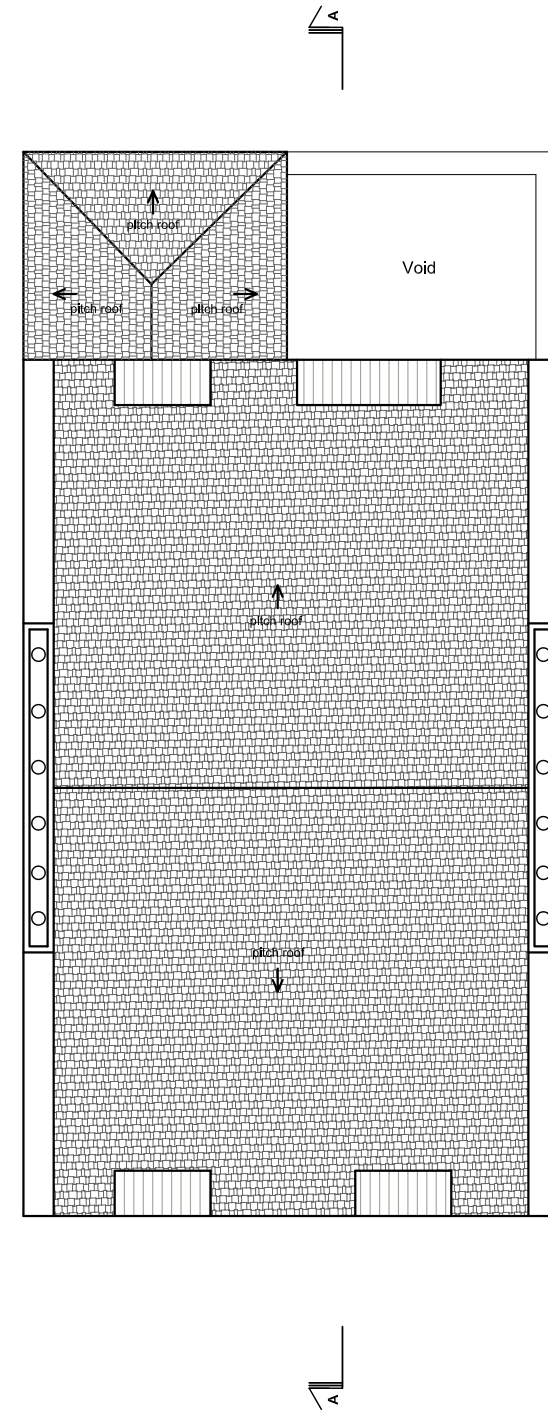

PROPOSED ROOF PLAN
SCALE 1.100
(NOT CHANGED)



Written dimensions to be taken in preference to scaled dimensions. The Contractor is responsible for checking all dimensions before work starts.

All work is to be carried out to the requirements, and to the satisfaction of the Local Authority. These drawings are for planning purposes only.

Any discrepancies to be brought to the attention of 4D Planning Consultants immediately.

Location Plan



Rev	Date	Description	by	chk




www.GetMePlanning.com®

Client Nicholas Bekos	
Project Arosfa Hotel, 83 Gower Street, WC1E 6HJ	
Title Proposed Plans	
Date: November 2016	Rev: /
Scale: 1:50 @ A1, 1:100 @ A3	
Drawing No. 83GS06	


EXISTING SECTION A-A

SCALE 1.100

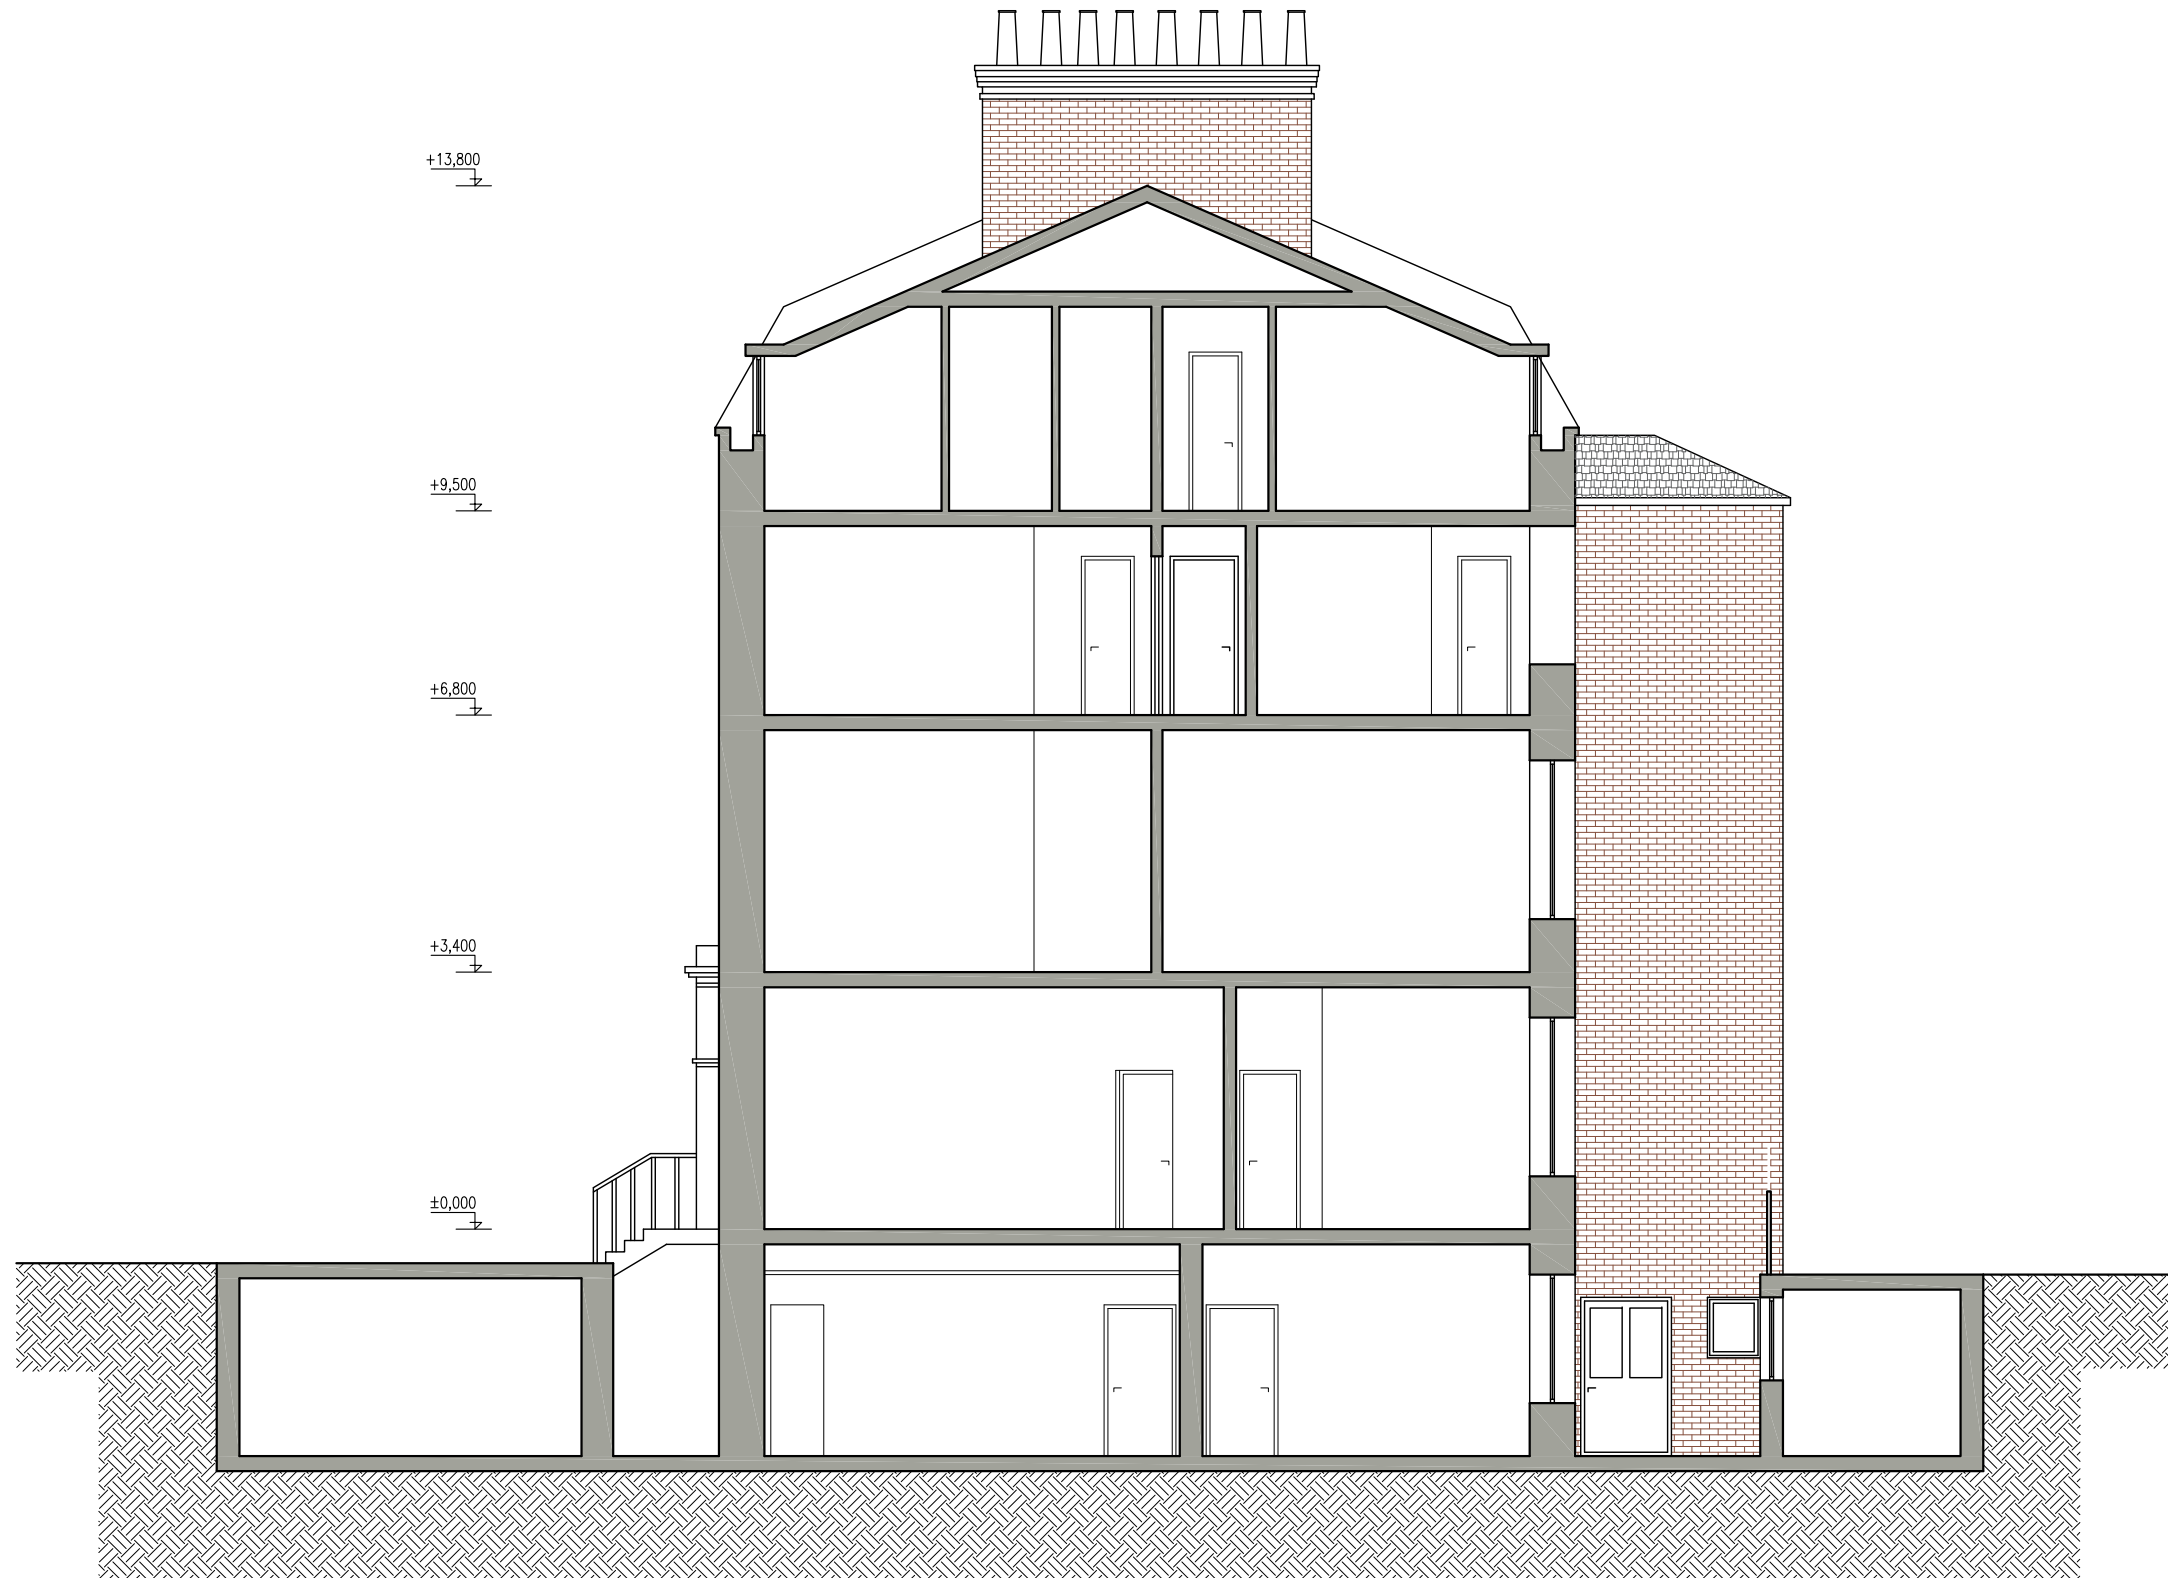

EXISTING SECTION A-A

SCALE 1.100

 

Written dimensions to be taken in preference to scaled dimensions. The Contractor is responsible for checking all dimensions before work starts.

All work is to be carried out to the requirements, and to the satisfaction of the Local Authority. These drawings are for planning purposes only.

Any discrepancies to be brought to the attention of 4D Planning Consultants immediately.

Location Plan



Rev	Date	Description	by	chk



4D PLANNING™
www.GetMePlanning.com®

Client
Nicholas Bekos

Project
Arosfa Hotel, 83 Gower Street,
WC1E 6HJ


Title
Existing Section A-A

Date: November 2016
Scale: 1:50 @ A1, 1:100 @ A3
Drawing No. 83GS07

Rev: /

PROPOSED SECTION A-A


SCALE 1.100

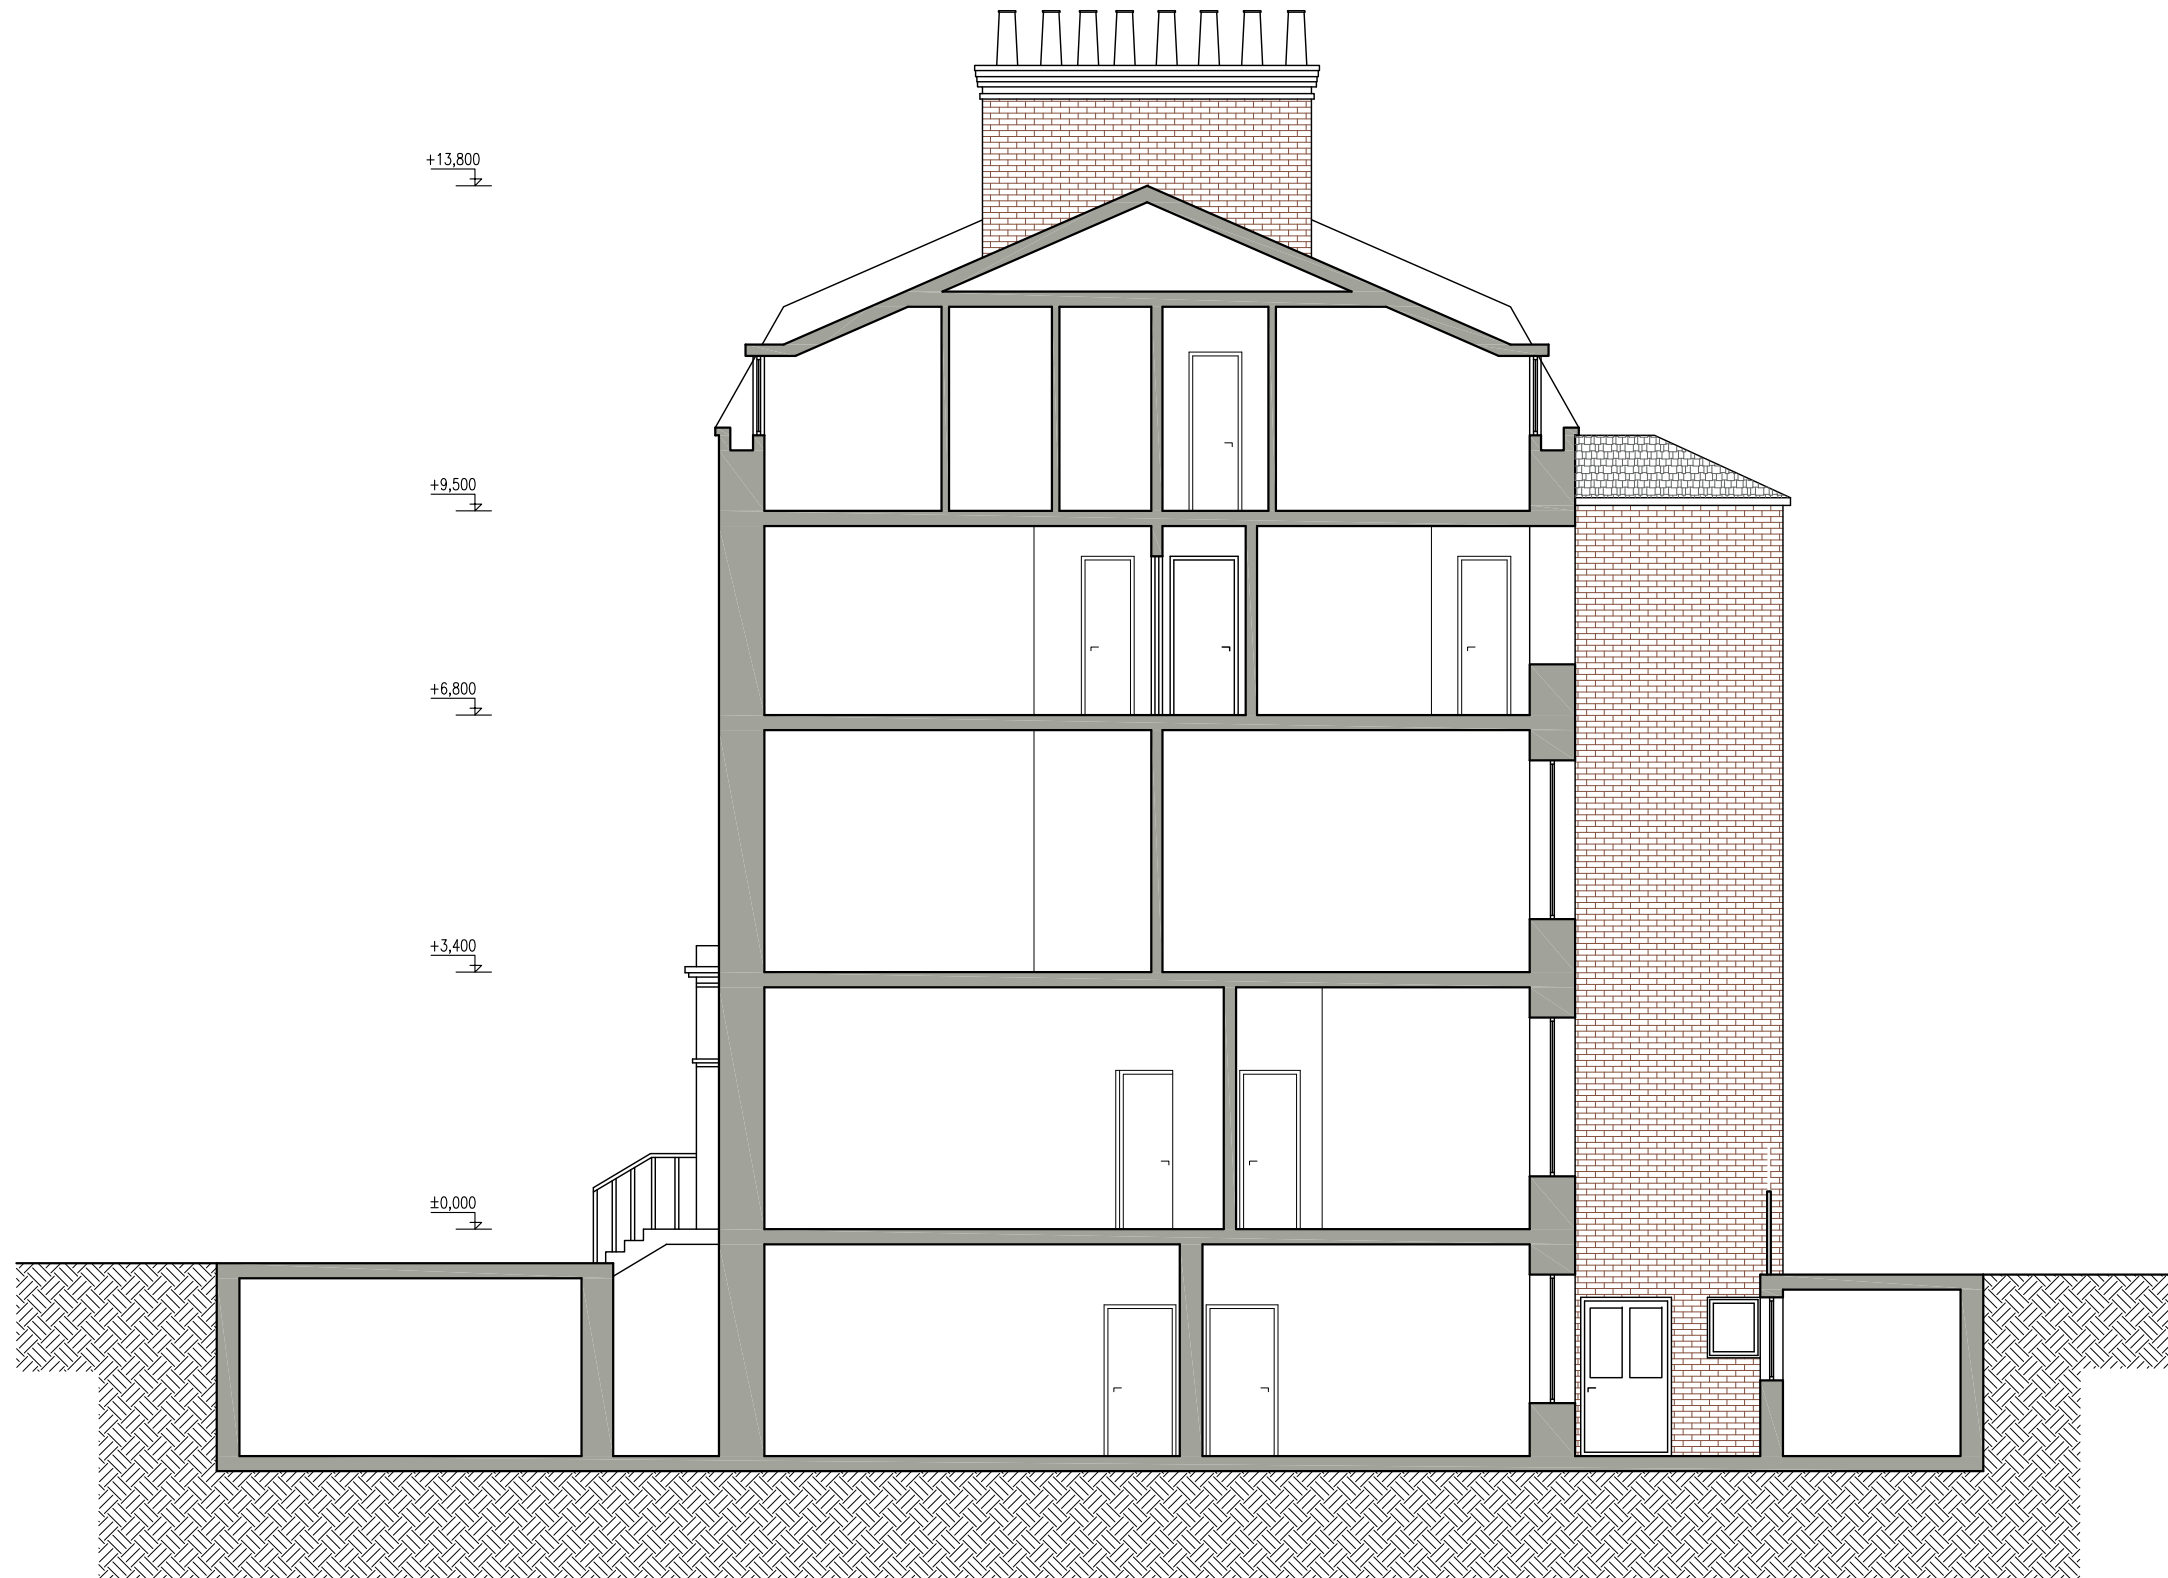

PROPOSED SECTION A-A

SCALE 1.100

Note:
1. Suspended ceiling to be removed .

 

Written dimensions to be taken in preference to scaled dimensions. The Contractor is responsible for checking all dimensions before work starts.

All work is to be carried out to the requirements, and to the satisfaction of the Local Authority. These drawings are for planning purposes only

Any discrepancies to be brought to the attention of 4D Planning Consultants immediately.

Location Plan



Rev	Date	Description	by	chk

4D PLANNING™
www.GetMePlanning.com®

Client Nicholas Bekos	
Project Arosfa Hotel, 83 Gower Street, WC1E 6HJ	
Title Proposed Section A-A	
Date: November 2016	Rev: /
Scale: 1:50 @ A1, 1:100 @ A3	
Drawing No. 83GS08	

EXISTING ELEVATIONS


SCALE 1.100



EXISTING FRONT ELEVATION
SCALE 1.100



EXISTING REAR ELEVATION
SCALE 1.100

 


Written dimensions to be taken in preference to scaled dimensions. The Contractor is responsible for checking all dimensions before work starts.

All work is to be carried out to the requirements, and to the satisfaction of the Local Authority. These drawings are for planning purposes only.

Any discrepancies to be brought to the attention of 4D Planning Consultants immediately.

Location Plan

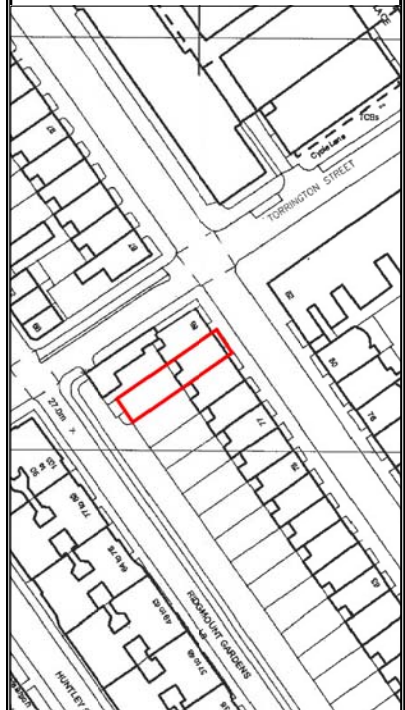

Rev	Date	Description	by	chk



4D PLANNING™

www.GetMePlanning.com®

Client
Nicholas Bekos

Project
Arosfa Hotel, 83 Gower Street,
WC1E 6HJ

Title
Existing Elevations

Date: November 2016
Scale: 1:50 @ A1, 1:100 @ A3
Drawing No. 83GS09

Rev: /

PROPOSED ELEVATIONS


SCALE 1.100



PROPOSED FRONT ELEVATION
SCALE 1.100
(NOT CHANGED)



PROPOSED REAR ELEVATION
SCALE 1.100
(NOT CHANGED)

 

Written dimensions to be taken in preference to scaled dimensions. The Contractor is responsible for checking all dimensions before work starts.

All work is to be carried out to the requirements, and to the satisfaction of the Local Authority. These drawings are for planning purposes only.

Any discrepancies to be brought to the attention of 4D Planning Consultants immediately.

Location Plan



Rev	Date	Description	by	chk



4D PLANNING™

www.GetMePlanning.com®

Client
 Nicholas Bekos


Project
 Arosfa Hotel, 83 Gower Street,
 WC1E 6HJ

Title
 Proposed Elevations

Date: November 2016
 Scale: 1:50 @ A1, 1:100 @ A3
 Drawing No. 83GS10


Rev: /

PROPOSED DOOR
SCALE 1.20

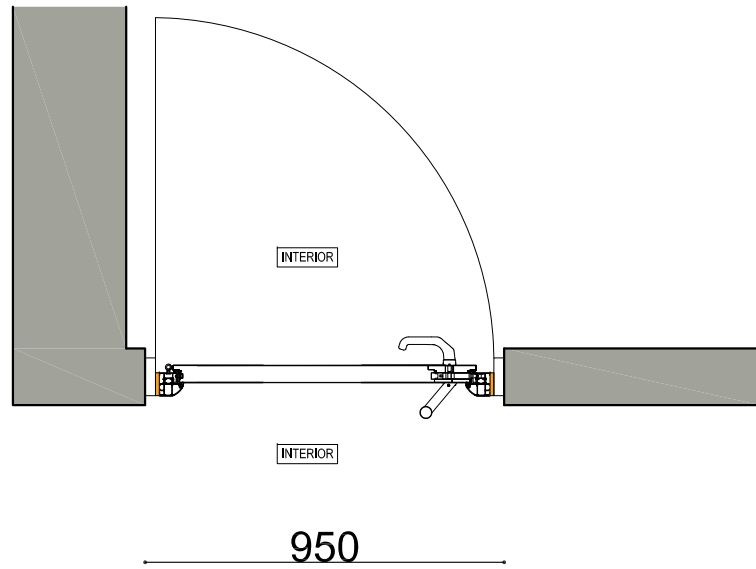


PLAN
SCALE 1.20

Note:
Proposed new door :
- design to match existing.
- traditional 4 panel timber door.

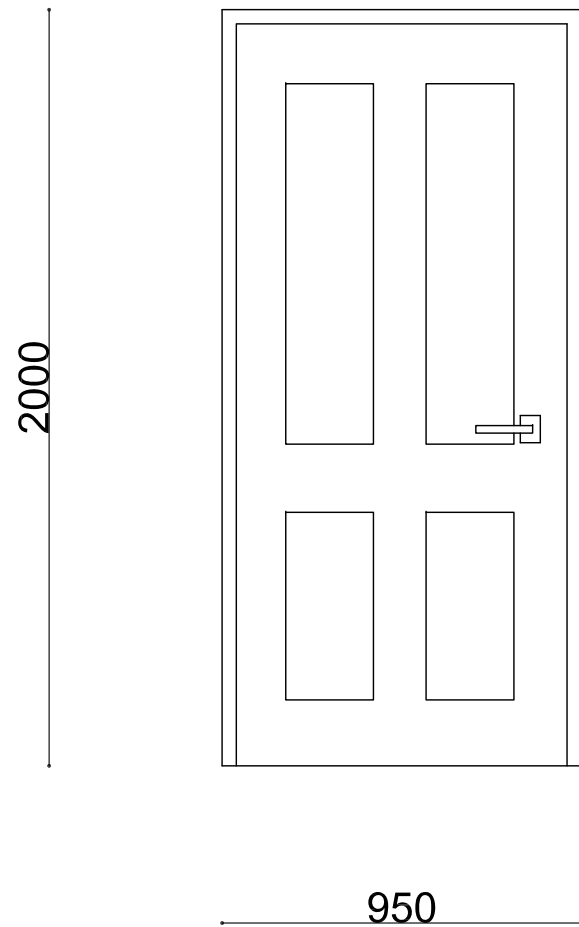

ELEVATION
SCALE 1.20

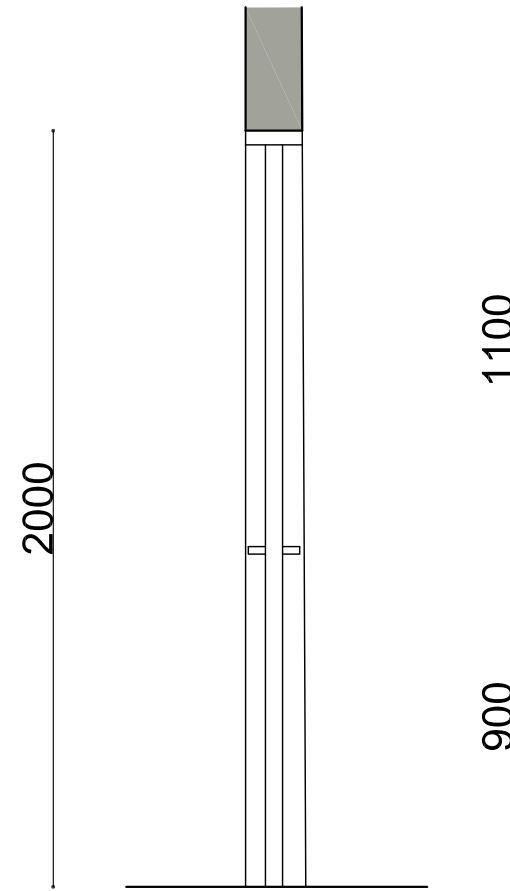

SECTION
SCALE 1.20



Written dimensions to be taken in preference to scaled dimensions. The Contractor is responsible for checking all dimensions before work starts.

All work is to be carried out to the requirements, and to the satisfaction of the Local Authority. These drawings are for planning purposes only.

Any discrepancies to be brought to the attention of 4D Planning Consultants immediately.

Location Plan



Rev	Date	Description	by	chk



Client Nicholas Bekos	
Project Arosfa Hotel, 83 Gower Street, WC1E 6HJ	
Title Proposed Door drawings	
Date: November 2016	Rev: /
Scale: 1:50 @ A1, 1:100 @ A3	
Drawing No. 83GS11	