


© This Drawing remains the property of SUNAN architecture+design and shall not be reproduced in part or whole without the written consent of SUNAN Architecture+design.

Do not Scale this drawing.  
 All Dimensions to be verified on site by Main Contractor before the commencement of any work.  
 Report all discrepancies to Designer/Architect immediately.  
 This drawing is to be read with all related Designer/Architects and Engineers drawings and other relevant information.

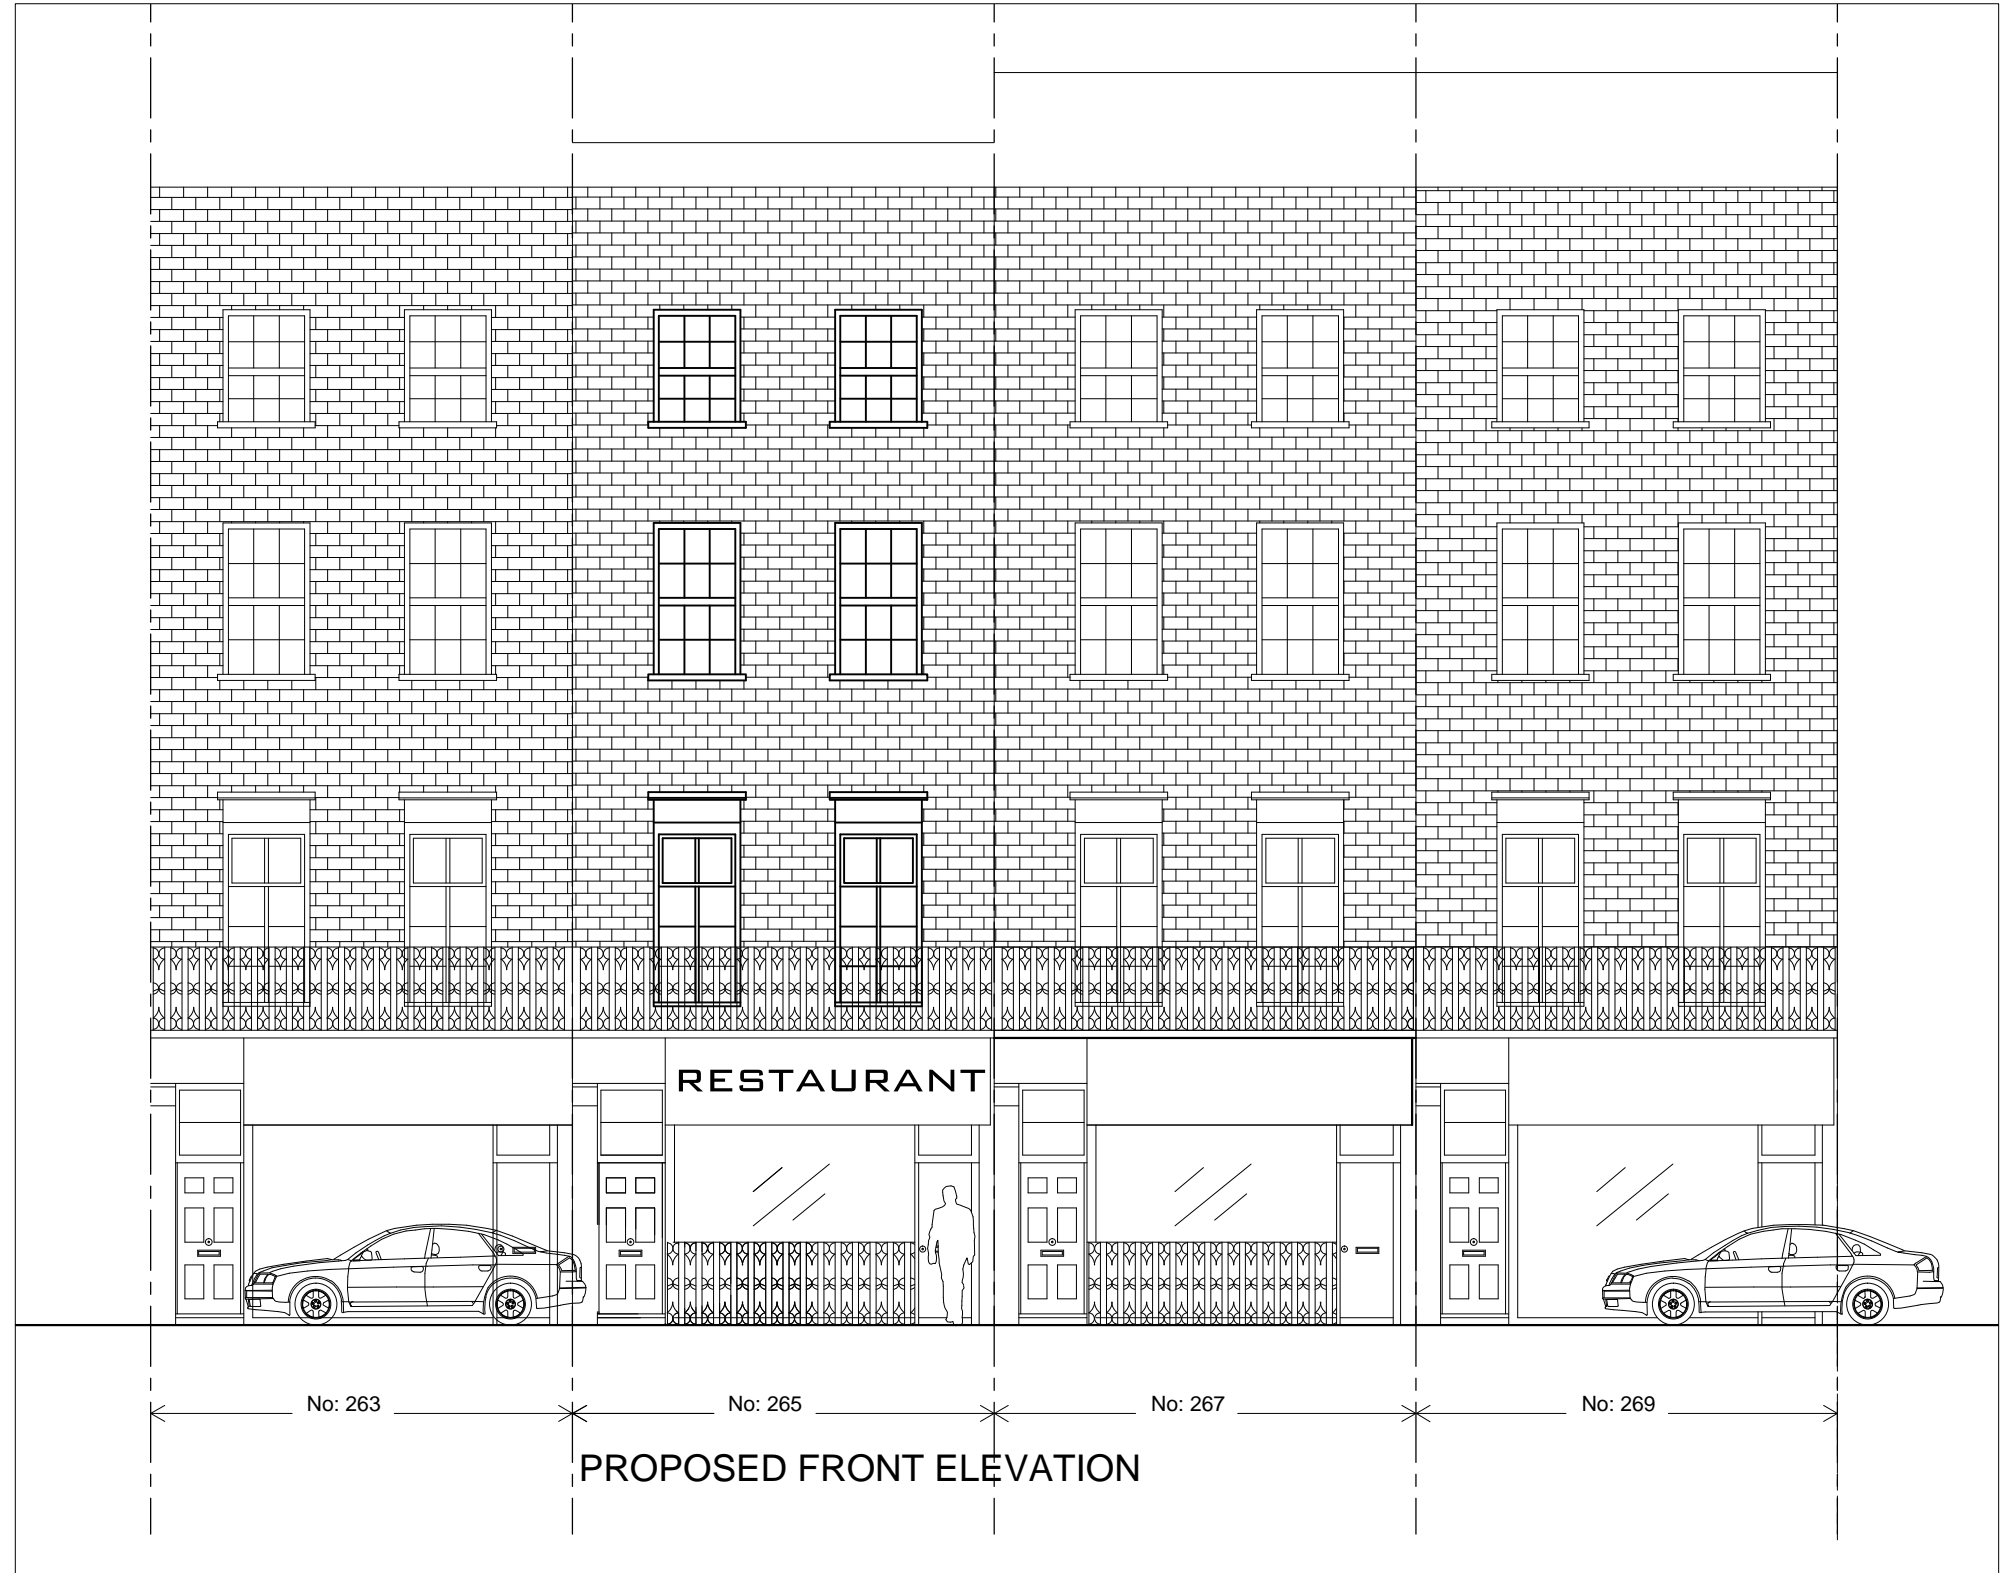

Rev.	Description	By	Date

**SUNAN** architecture + design  
 94 College Rd, Bromley, Kent BR1 3PF  
 t/f: 020 8313 3098 m: 078 9876 4423  
 info@sunanarchitecture.com / www.sunanarchitecture.co.uk

**PROPOSED**

Purpose  
 PLANNING  
 Client:  
 PRIVATE  
 Project:  
 265 Eversholt Street, London NW1 1BA  
 Title  
 Proposed Front Elevation

By: SS Date: 02.10.16  
 Project No: 16122 Scale: 1:100@A3

Dwg. No. 16122-10-200 Rev. +

