


EXISTING FIRST FLOOR PLAN

- KEY**
- APPLICATION SITE BOUNDARY - - - - -
  - EXISTING AC CABLE - - - - -
  - EXISTING FAN CABLE - - - - -

ALL EXISTING EXTERNAL INTERCONNECTING SERVICES ARE TO BE REMOVED OFF THE ROOF AND RUN TOTALLY INTERNALLY.

OUTDOOR AIR CONDITIONING UNIT 1 TO BE REMOVED OFF OF THE ROOF AND RELOCATED AS SHOWN ON PROPOSED DRAWINGS.

OUTDOOR AIR CONDITIONING UNIT 2 TO BE REMOVED OFF OF THE ROOF AND RELOCATED AS SHOWN ON PROPOSED DRAWINGS.

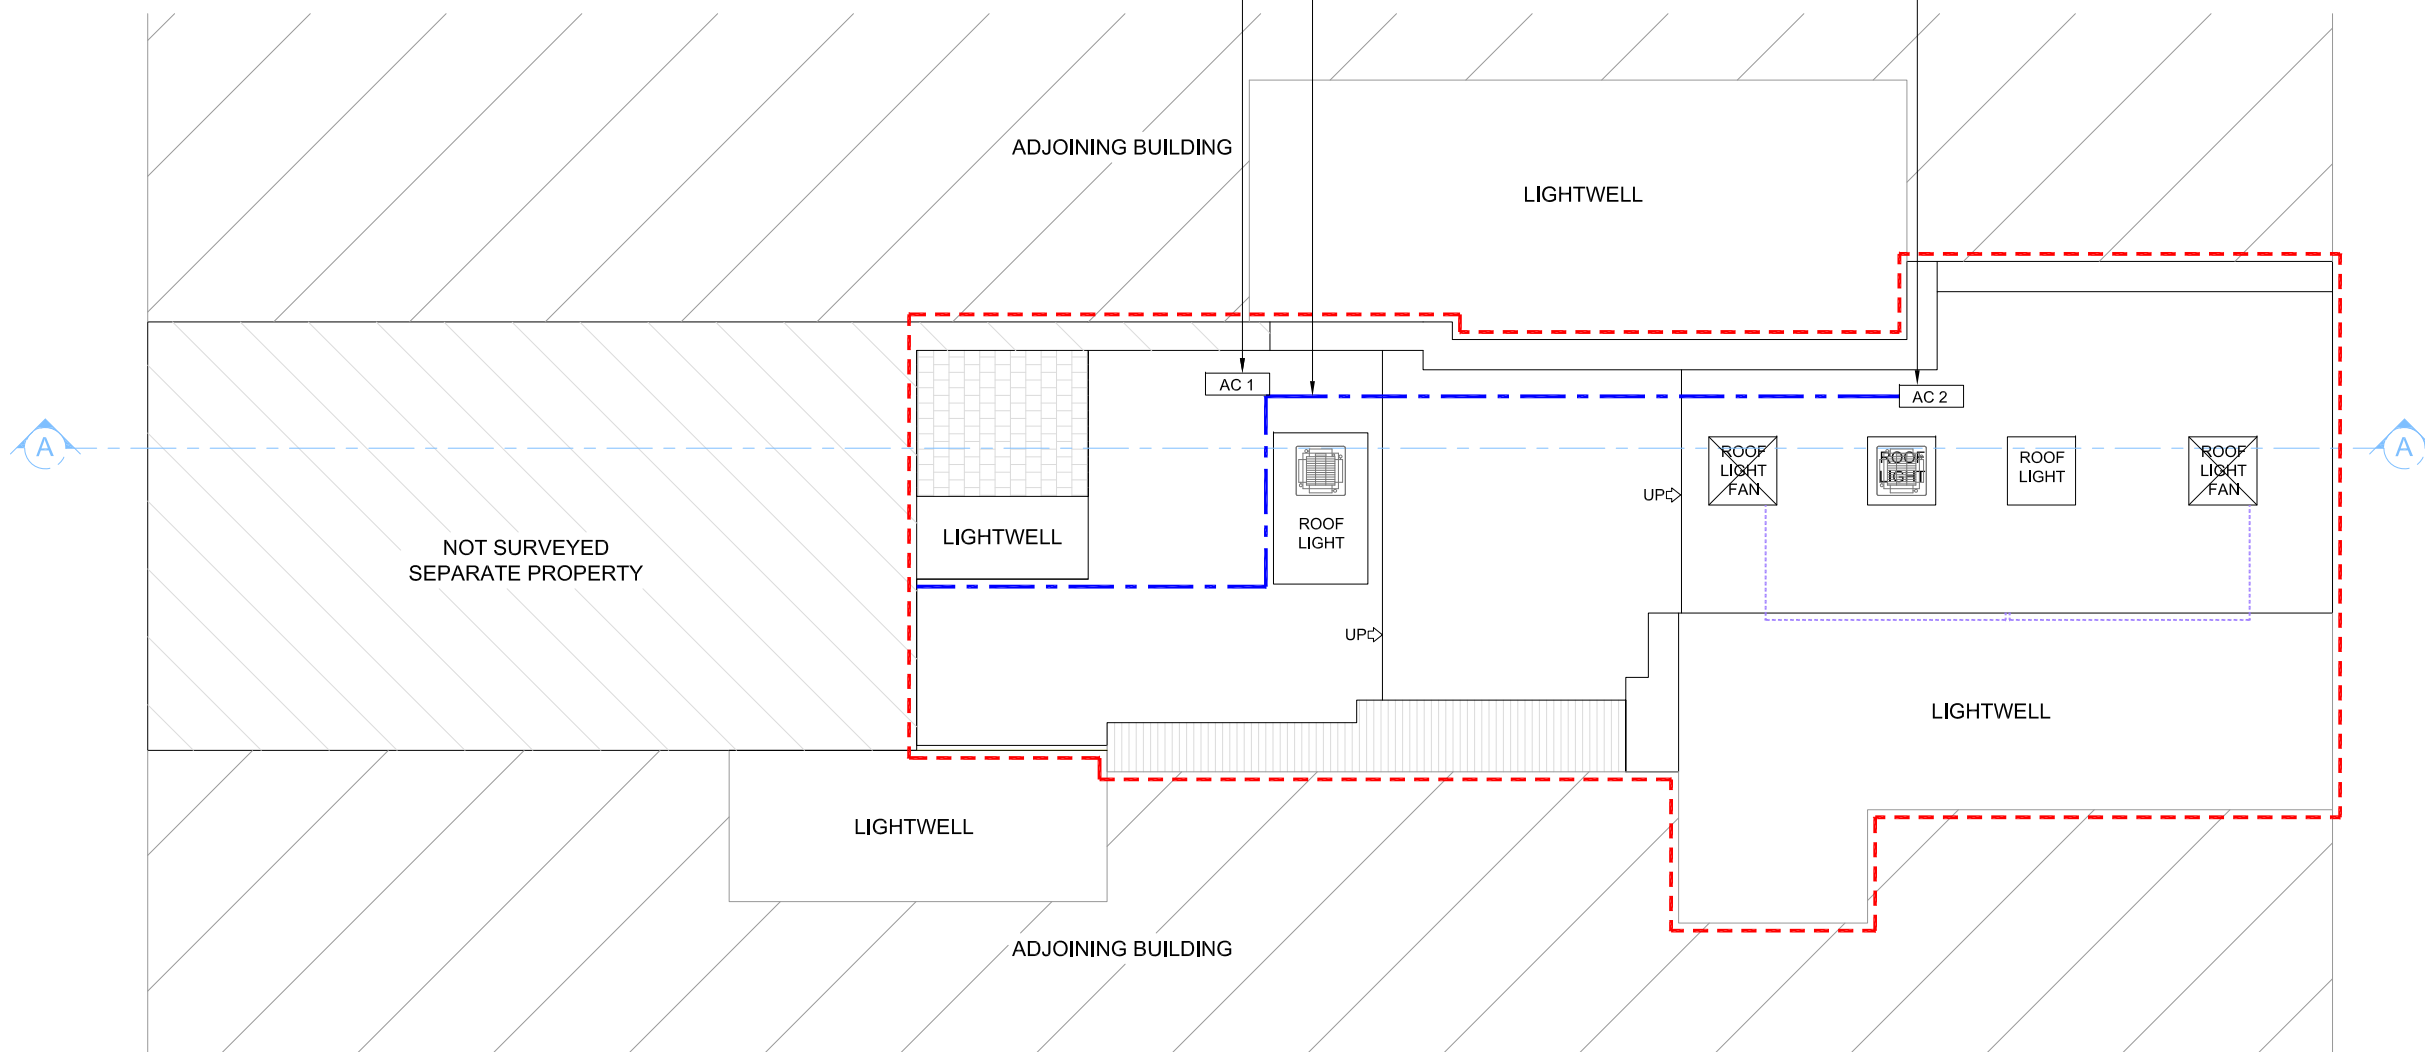

EXISTING ROOF PLAN

Note: This drawing has been drawn to scale for the purposes of obtaining local authority approval. Any measurements required for construction must not be scaled from this drawing.

All structural elements to be agreed with local authority Building Control prior to commencement of works.

Attention is drawn to the provisions of the party wall act, 1996. Legal boundaries should be determined by others.



Planning Technical Services  
Project Management & Building Control Services

M: 07702322072  
T: 020 79782304  
E: reviveplanning@live.co.uk

client  
London School of Barbering  
186 Drury Lane, London, WC2B 5QD

project  
**PLANNING AND LISTED**

APPLICATION  
Repositioning of Air conditioning units

drawing title  
**EXISTING FLOOR PLANS**

date	scale	dwn
October 2014	1:100@A3	GFS

drawing number	sheet no.	rev
101	1 of 7	