



Note:
 This drawing has been drawn to scale for the purposes of obtaining local authority approval. Any measurements required for construction must not be scaled from this drawing.

All structural elements to be agreed with local authority Building Control prior to commencement of works.


Attention is drawn to the provisions of the party wall act 1996. Legal boundaries should be determined by others.

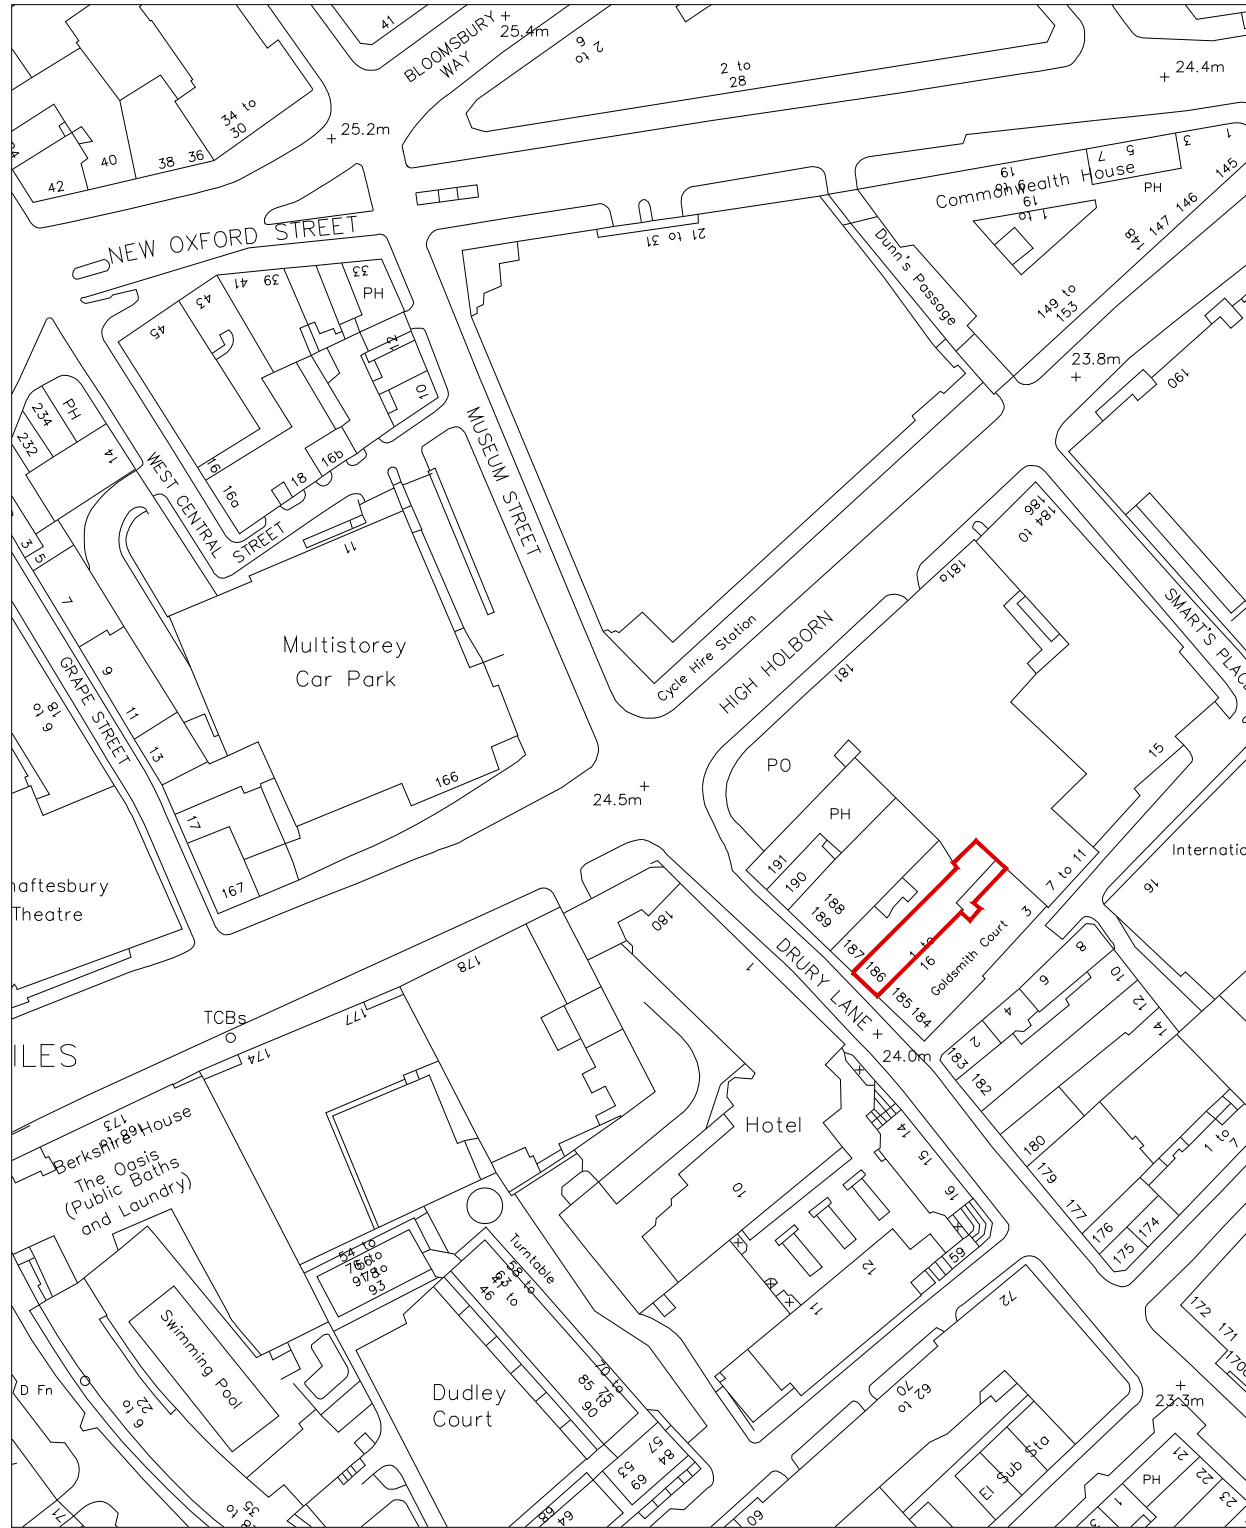

SITE LOCATION
SCALE 1:1250

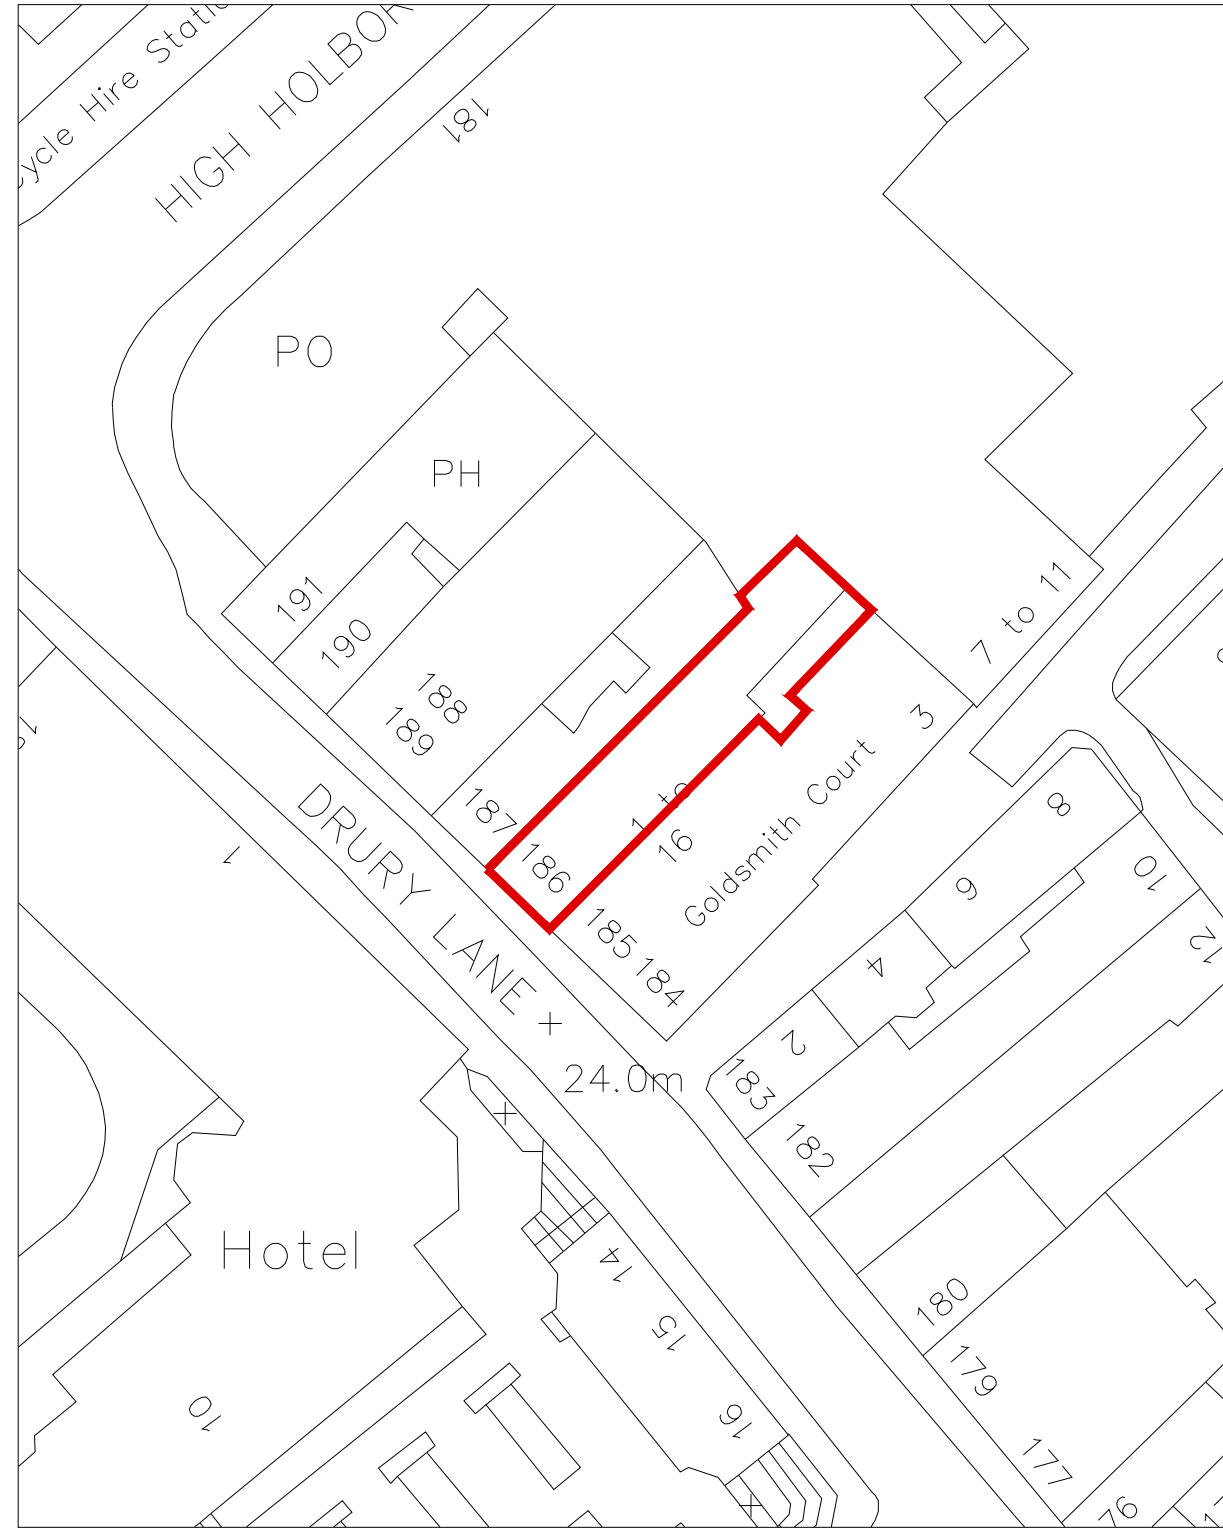

BLOCK PLAN
SCALE 1:500

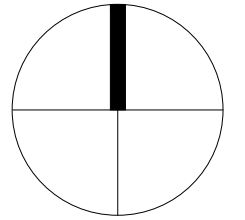

M: 07702322072
 T: 020 79782304
 E: reviveplanning@live.co.uk

client
London School of Barbering
 180 Drury Lane, London, WC2B 5QD

project
PLANNING AND LISTED
 APPLICATION
 Repositioning of Air conditioning units

drawing title
EXISTING FLOOR PLANS

date	scale	dwn
October 2014	AS SHOWN	GFS
drawing number	sheet no.	rev
107	1 of 7	