
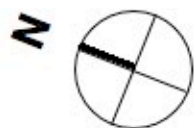


Job: 11 Greville Road Job No:
 Drawing: Ground Floor Plan
 Existing
 Date: Feb 17 Scale: 1:50 No: 002 Rev:

PLANNING ISSUE


Lucy Zanetti ARB
 64 Fortis Green London N2 9EN m: 07736 416 301

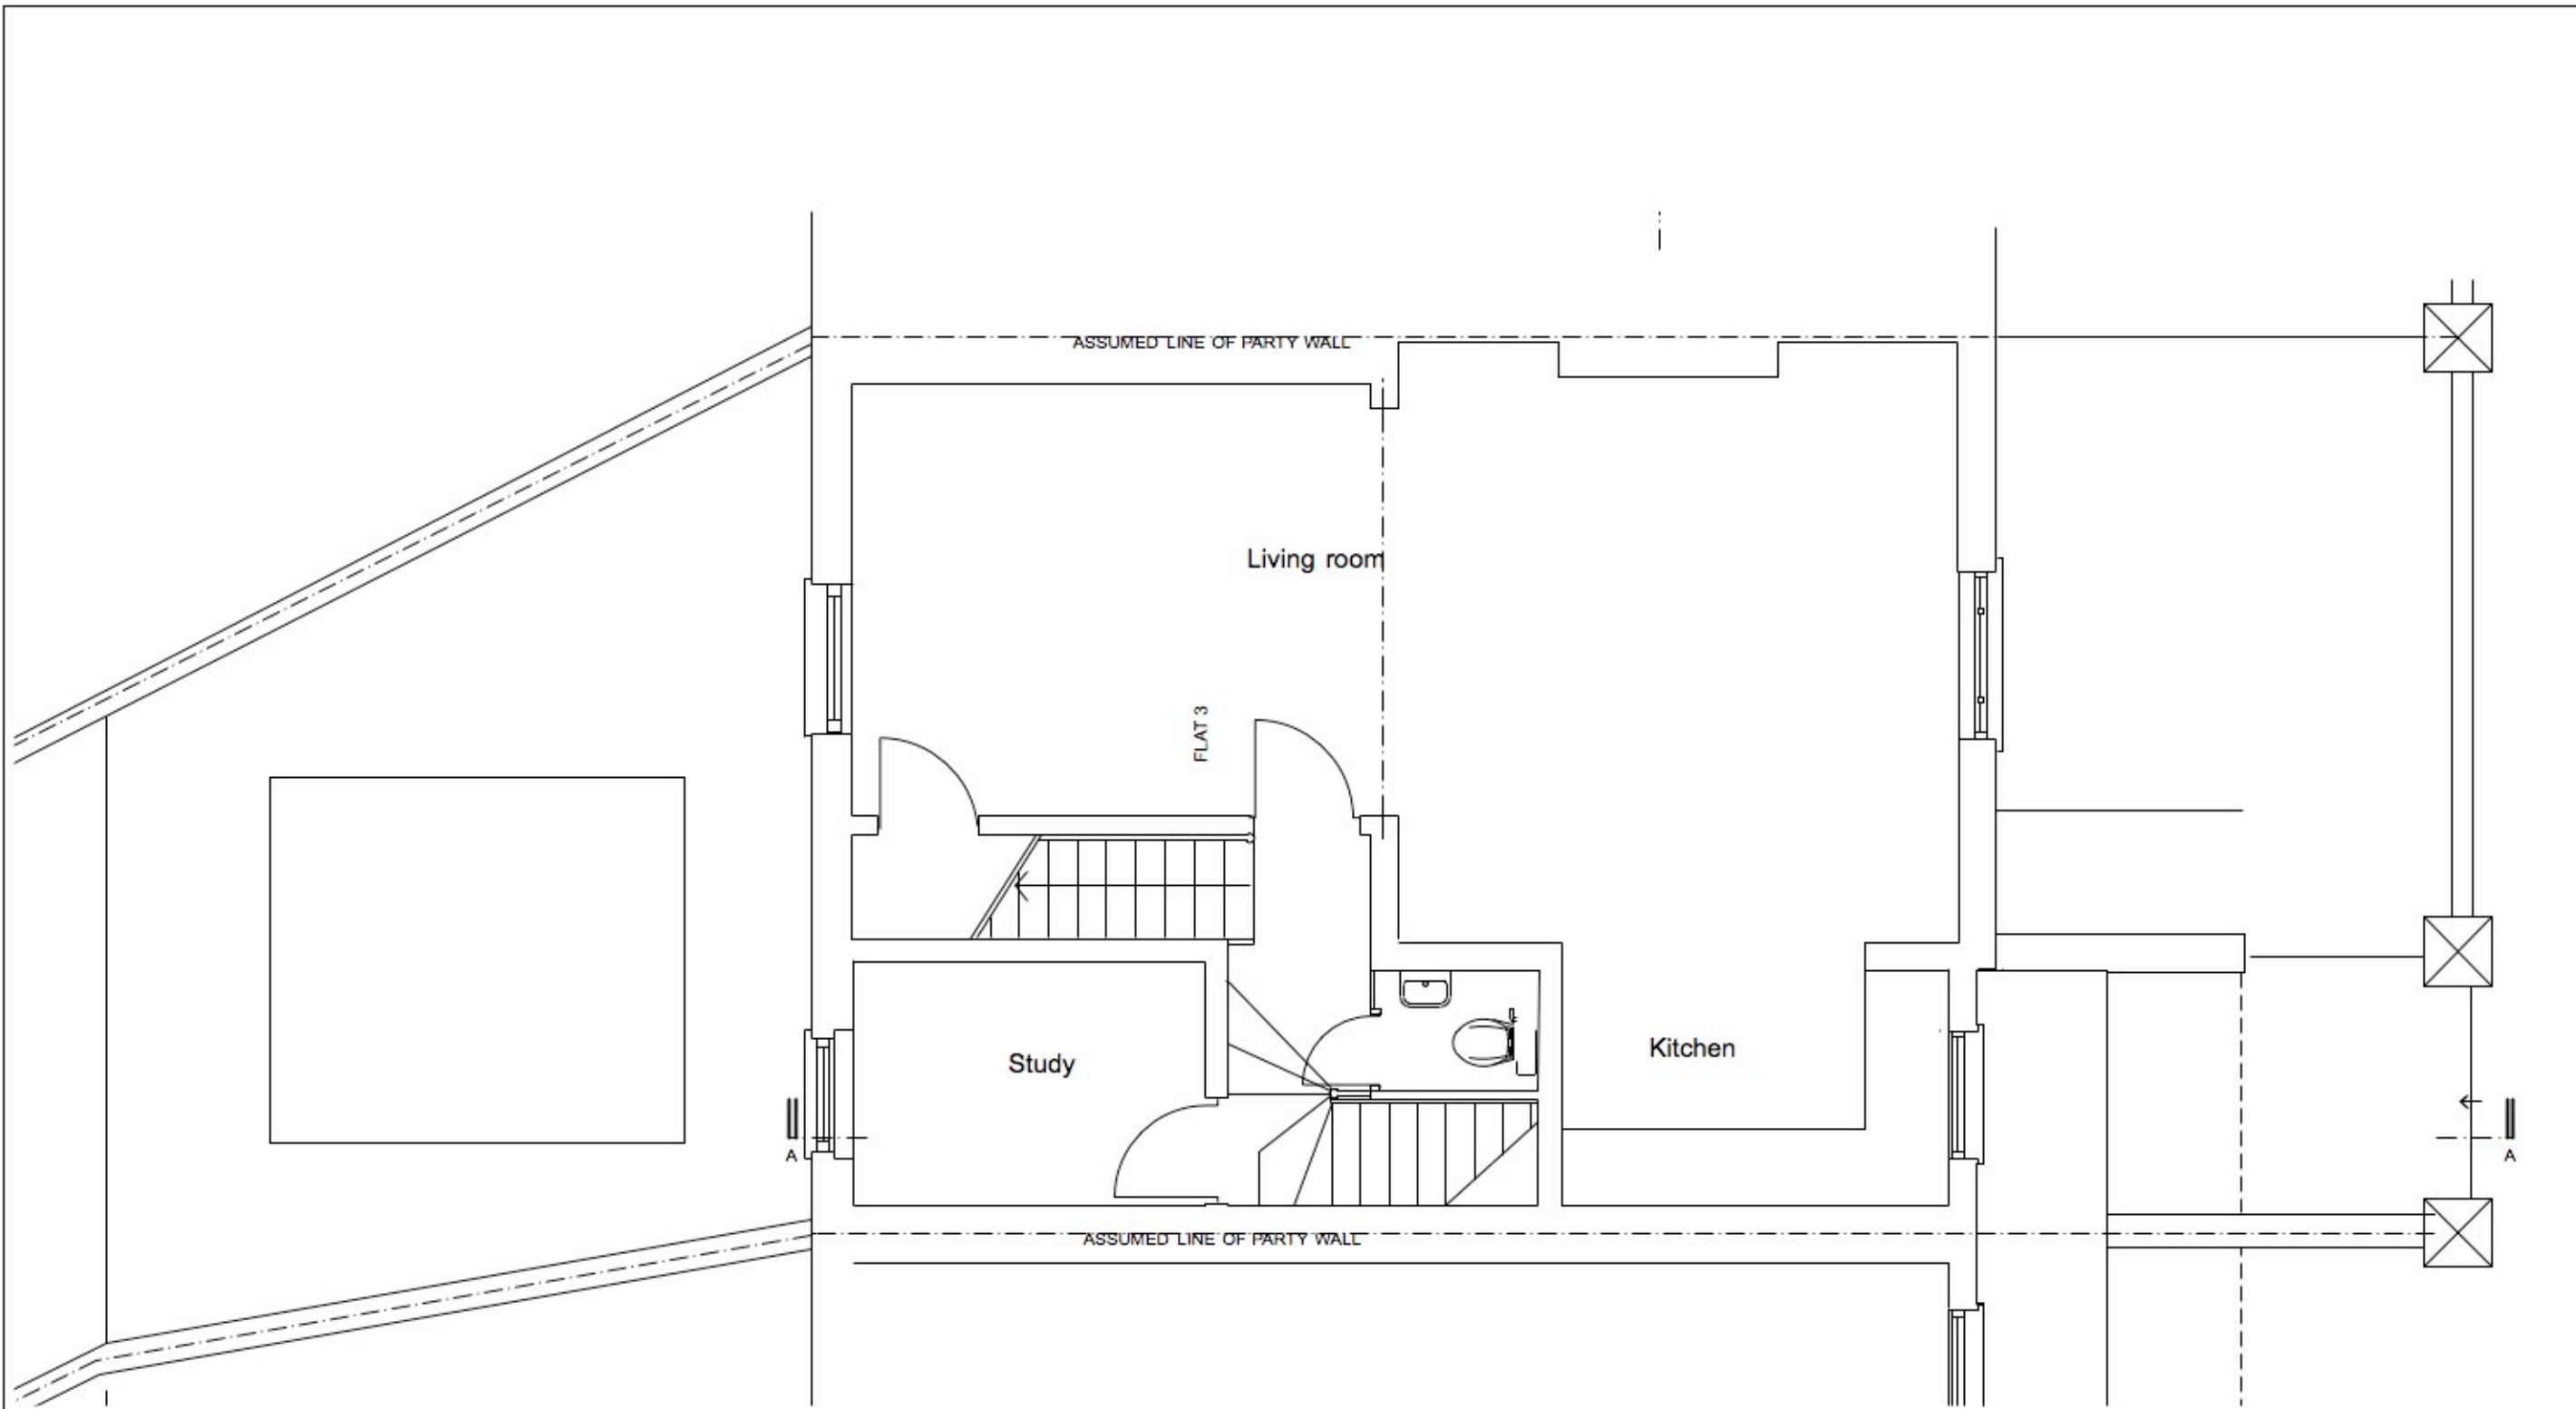

Job: 11 Greville Road Job No:
 Drawing: First Floor Plan Existing
 Date: Feb 17 Scale: 1:50 No: 003 Rev:

PLANNING ISSUE

Lucy Zanetti ARB
 64 Fortis Green London N2 9EN m: 07736 416 301

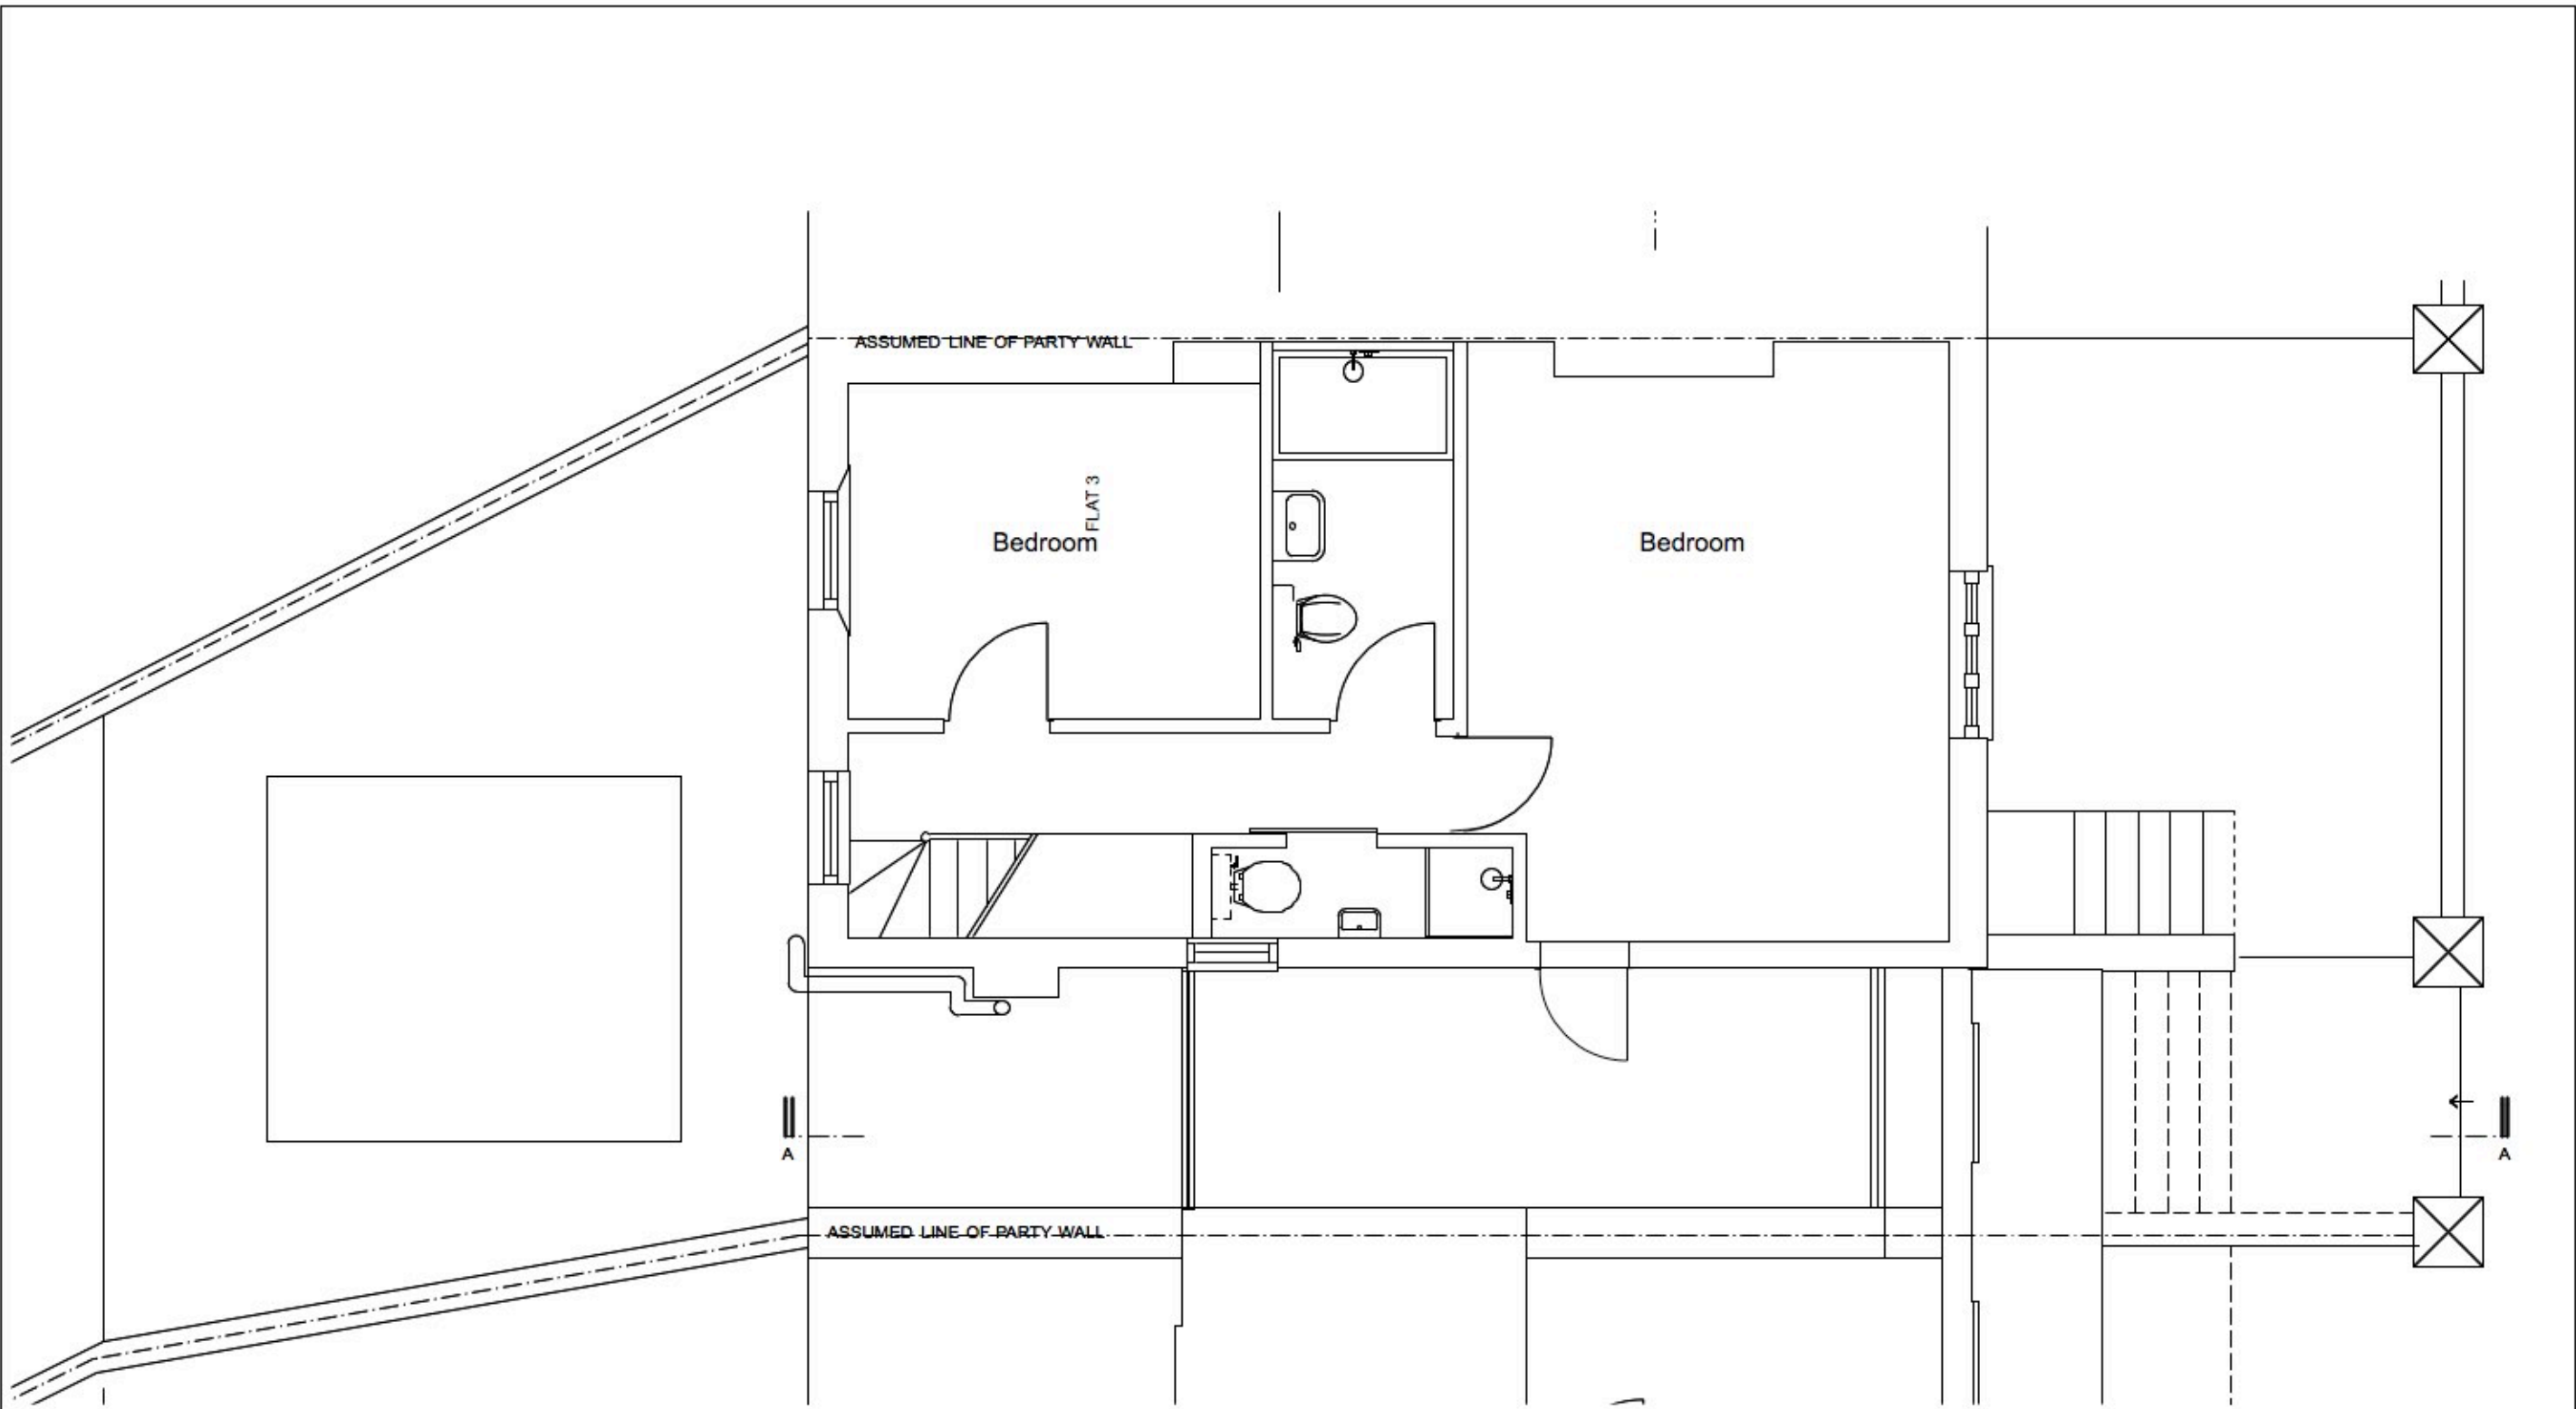

Bedroom
FLAT 3

Bedroom

ASSUMED LINE OF PARTY WALL

ASSUMED LINE OF PARTY WALL

A


A



Job: 11 Greville Road Job No:
 Drawing: Second Floor Plan Existing
 Date: Feb 17 Scale: 1:50 No: 004 Rev:

PLANNING ISSUE

Lucy Zanetti ARB
 64 Fortis Green London N2 9EN m: 07736 416 301

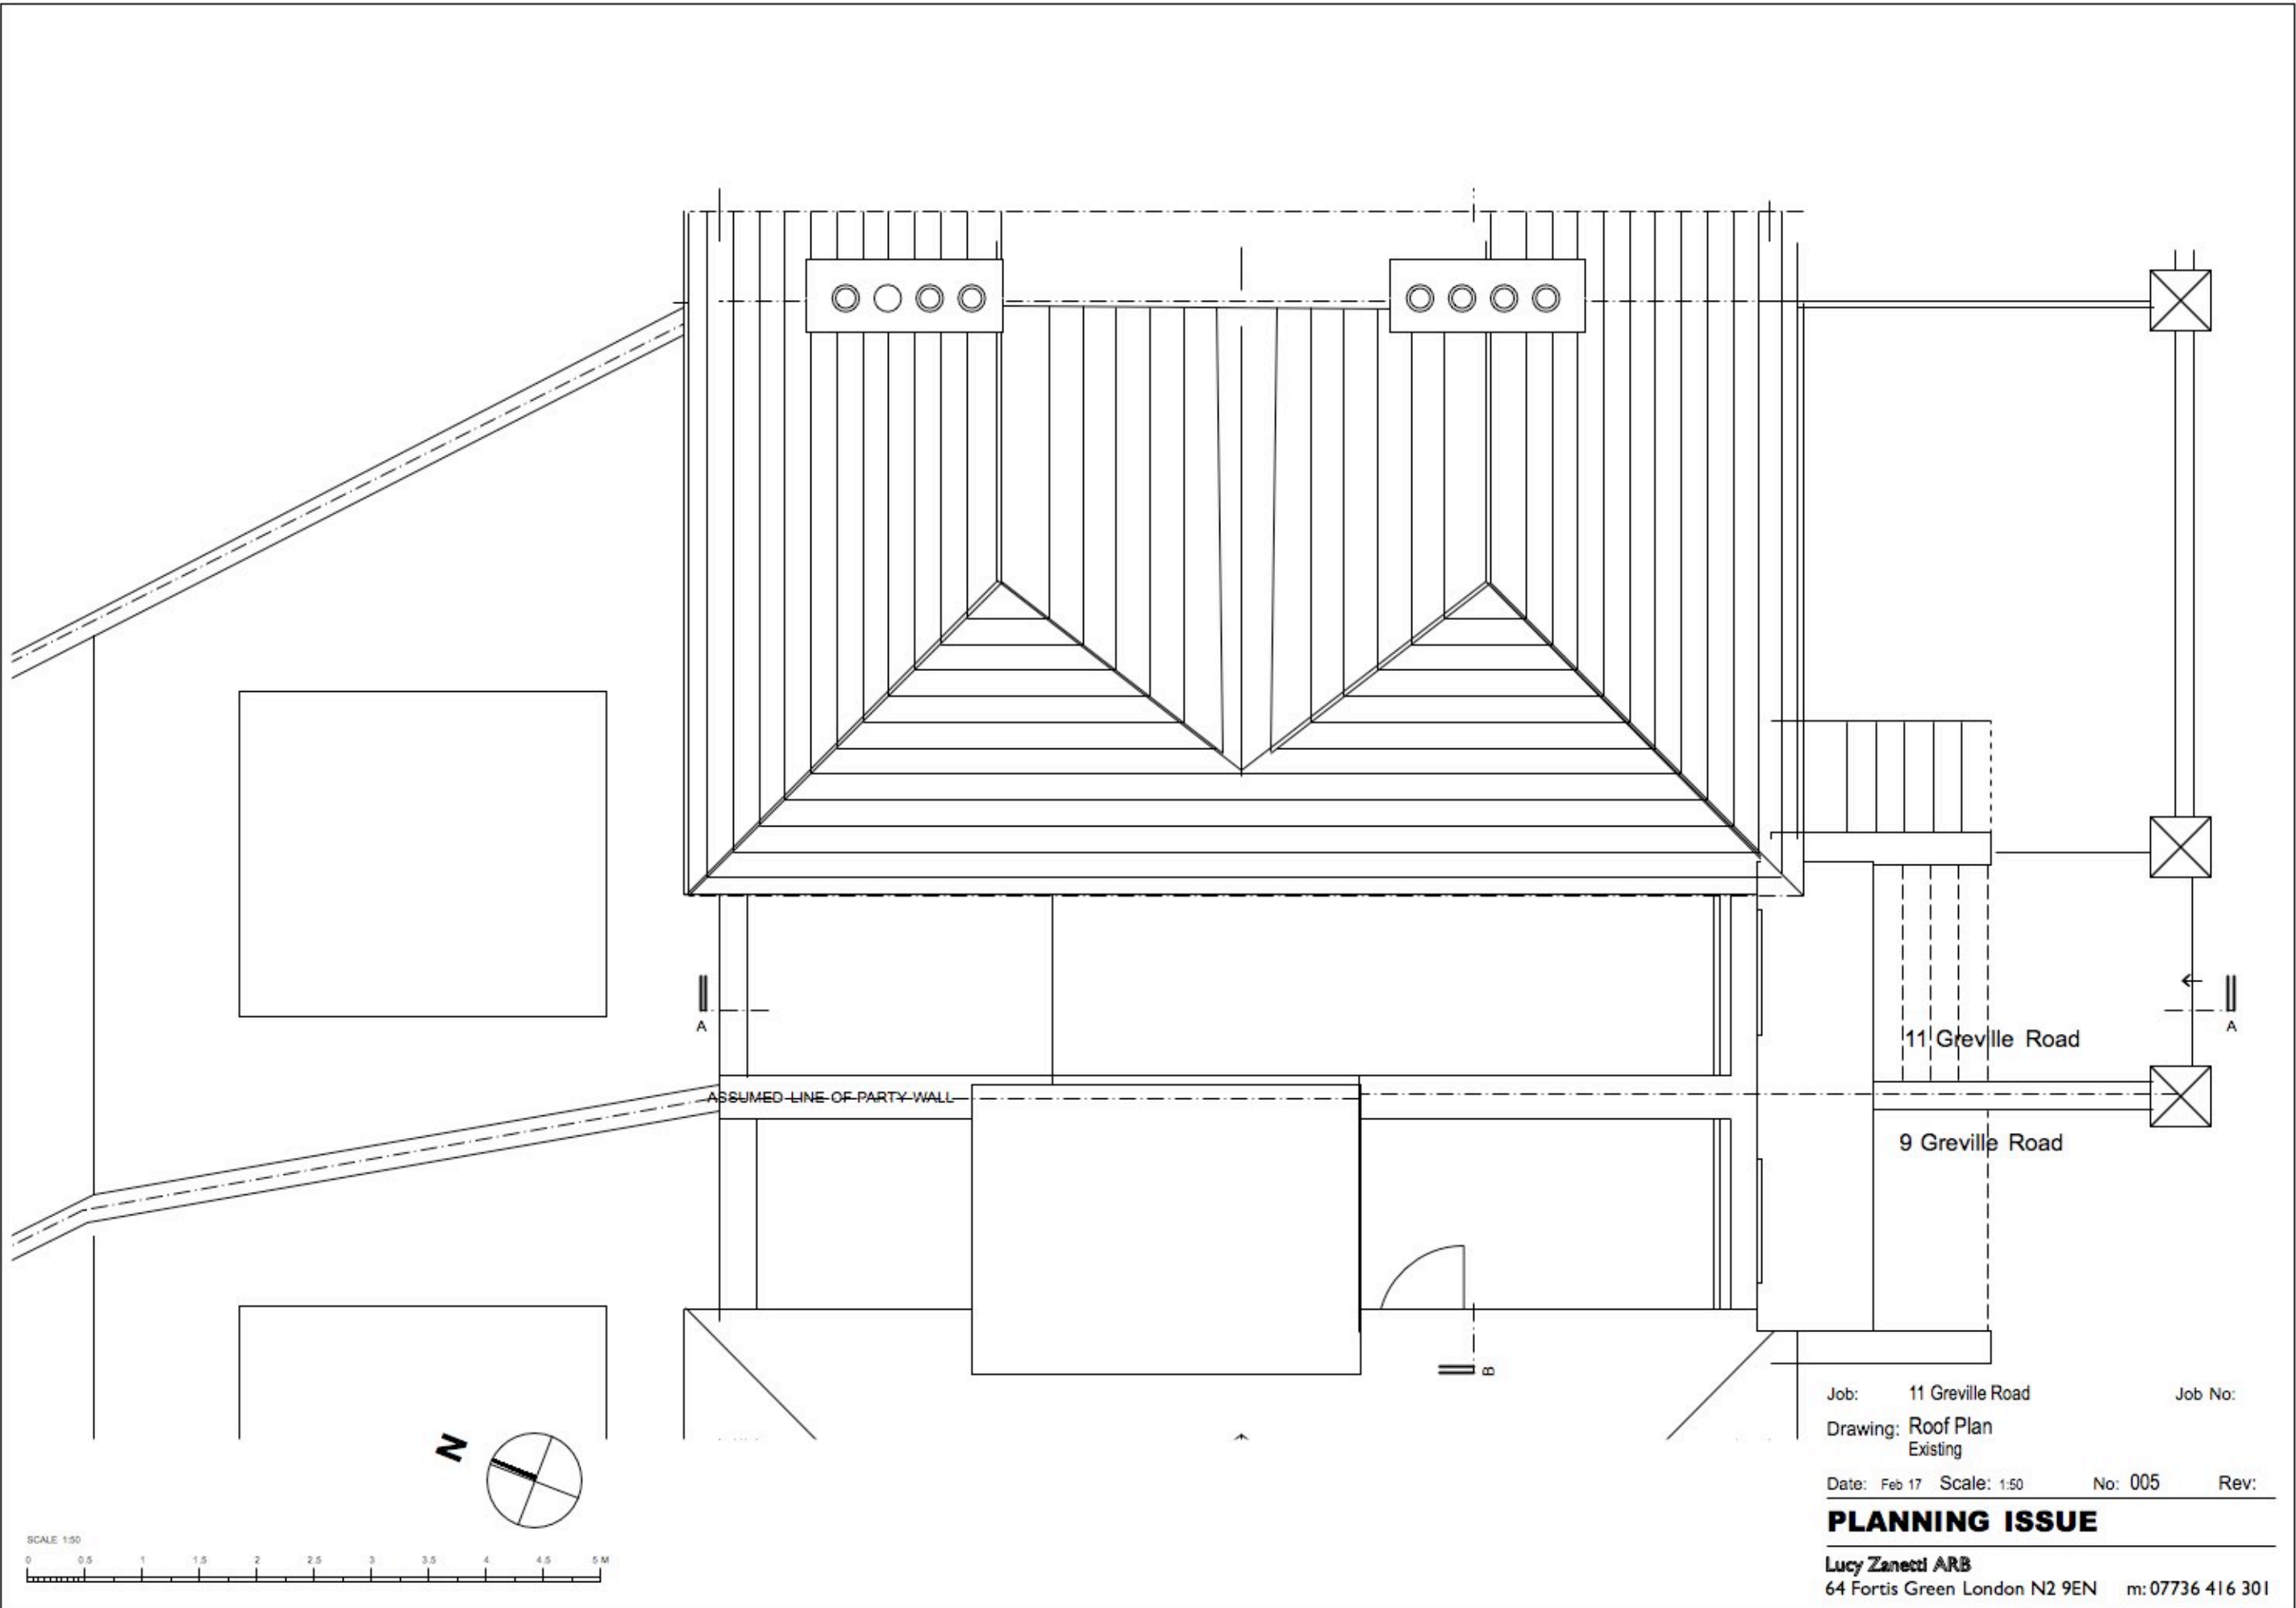

ASSUMED LINE OF PARTY WALL


11 Greville Road

9 Greville Road

Job: 11 Greville Road Job No:
 Drawing: Roof Plan Existing
 Date: Feb 17 Scale: 1:50 No: 005 Rev:

PLANNING ISSUE

Lucy Zanetti ARB
 64 Fortis Green London N2 9EN m: 07736 416 301

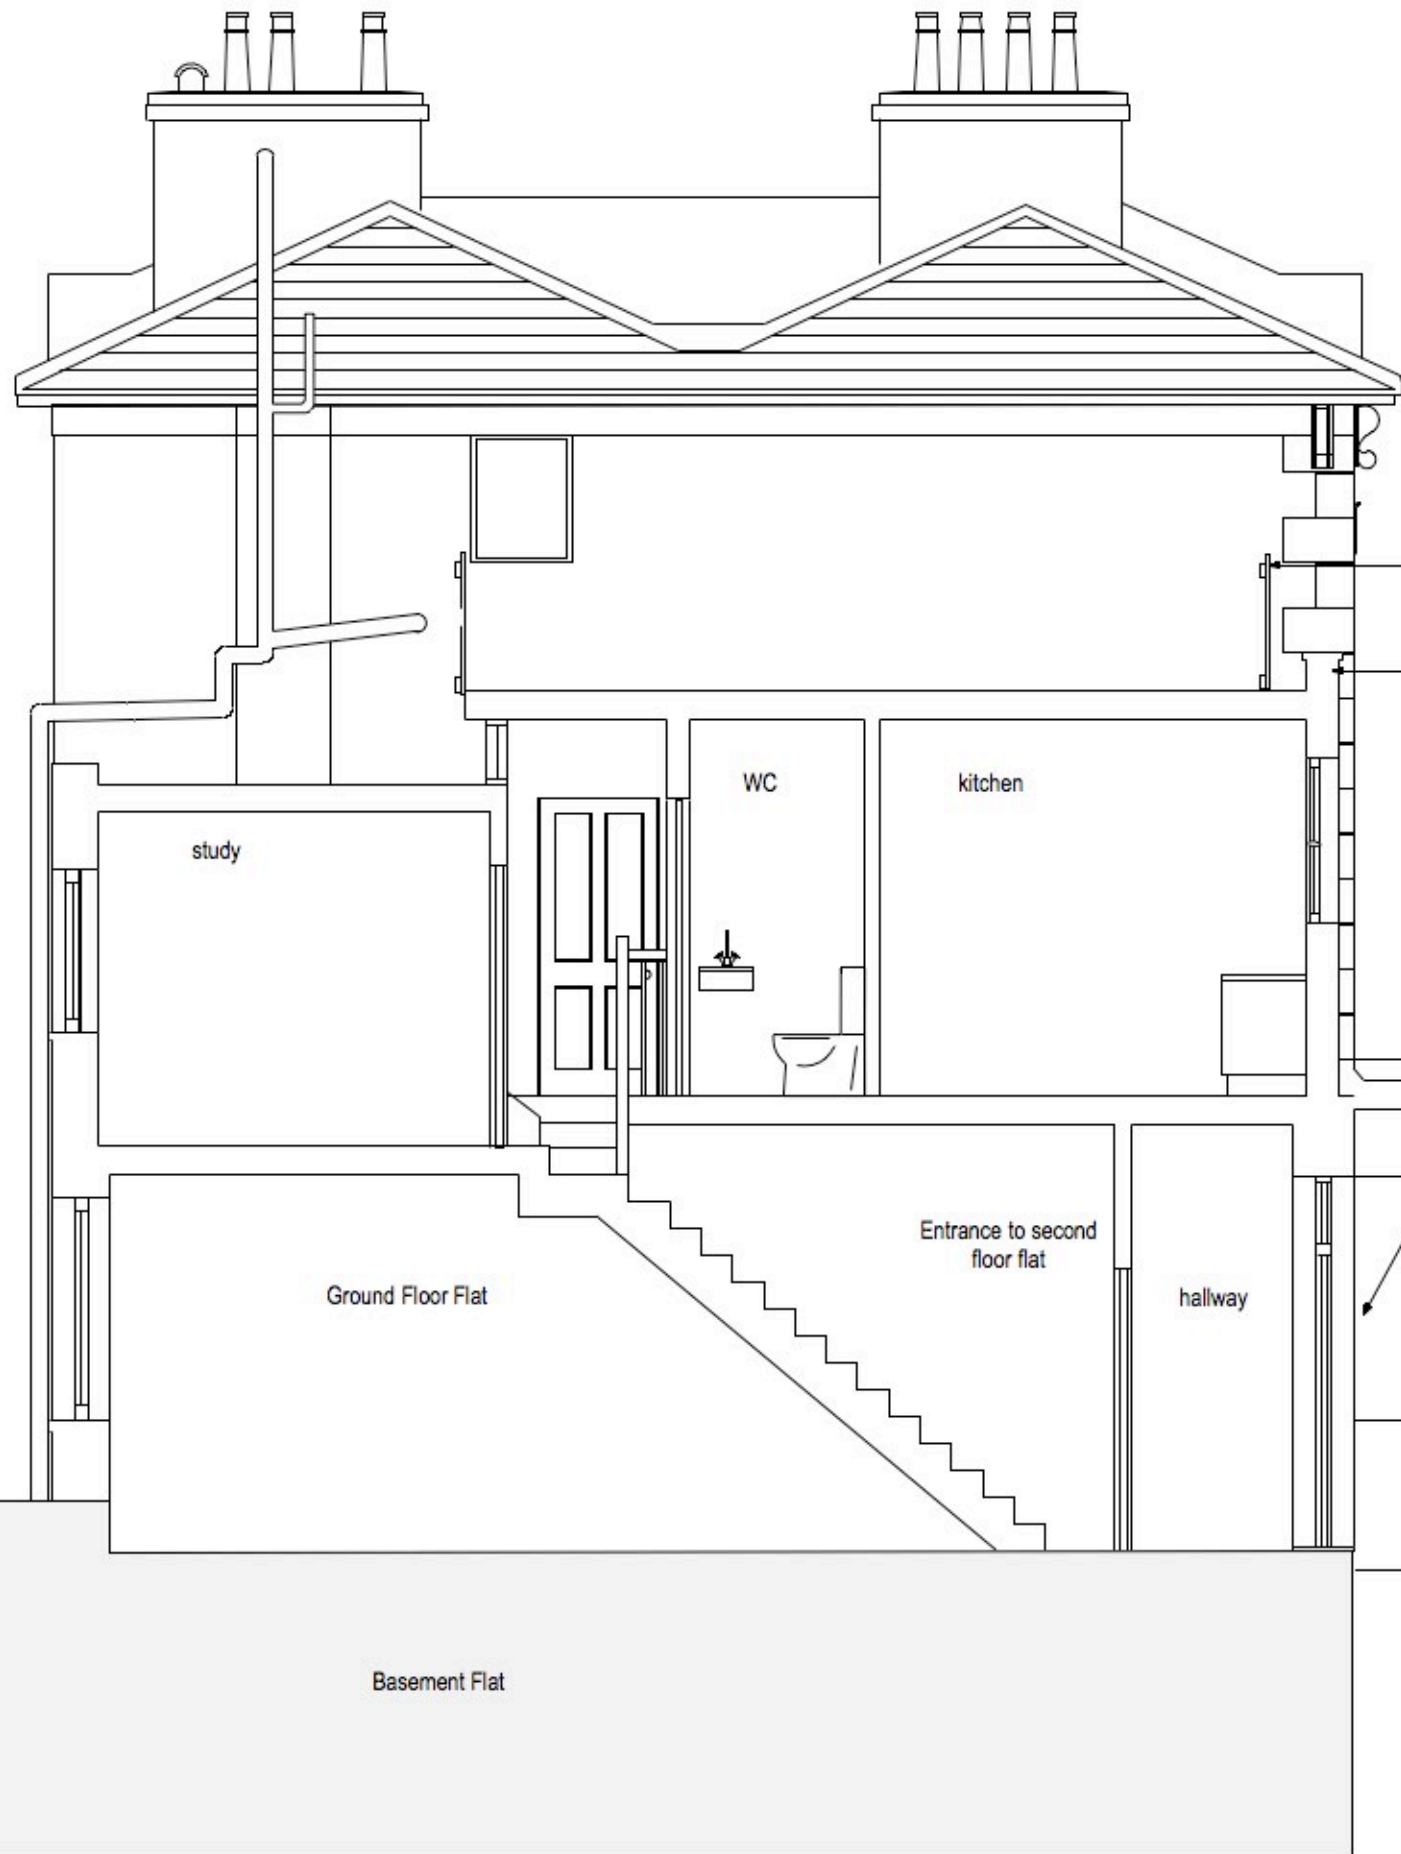

Screen set back behind quoins

Set back by approximately a half brick

Front entrance



GREVILLE ROAD

Job: 11 Greville Road

Job No:

Drawing: Section AA Existing

Date: Feb 17 Scale: 1:50


No: 006


Rev:

PLANNING ISSUE

Lucy Zanetti ARB

64 Fortis Green London N2 9EN m: 07736 416 301

 

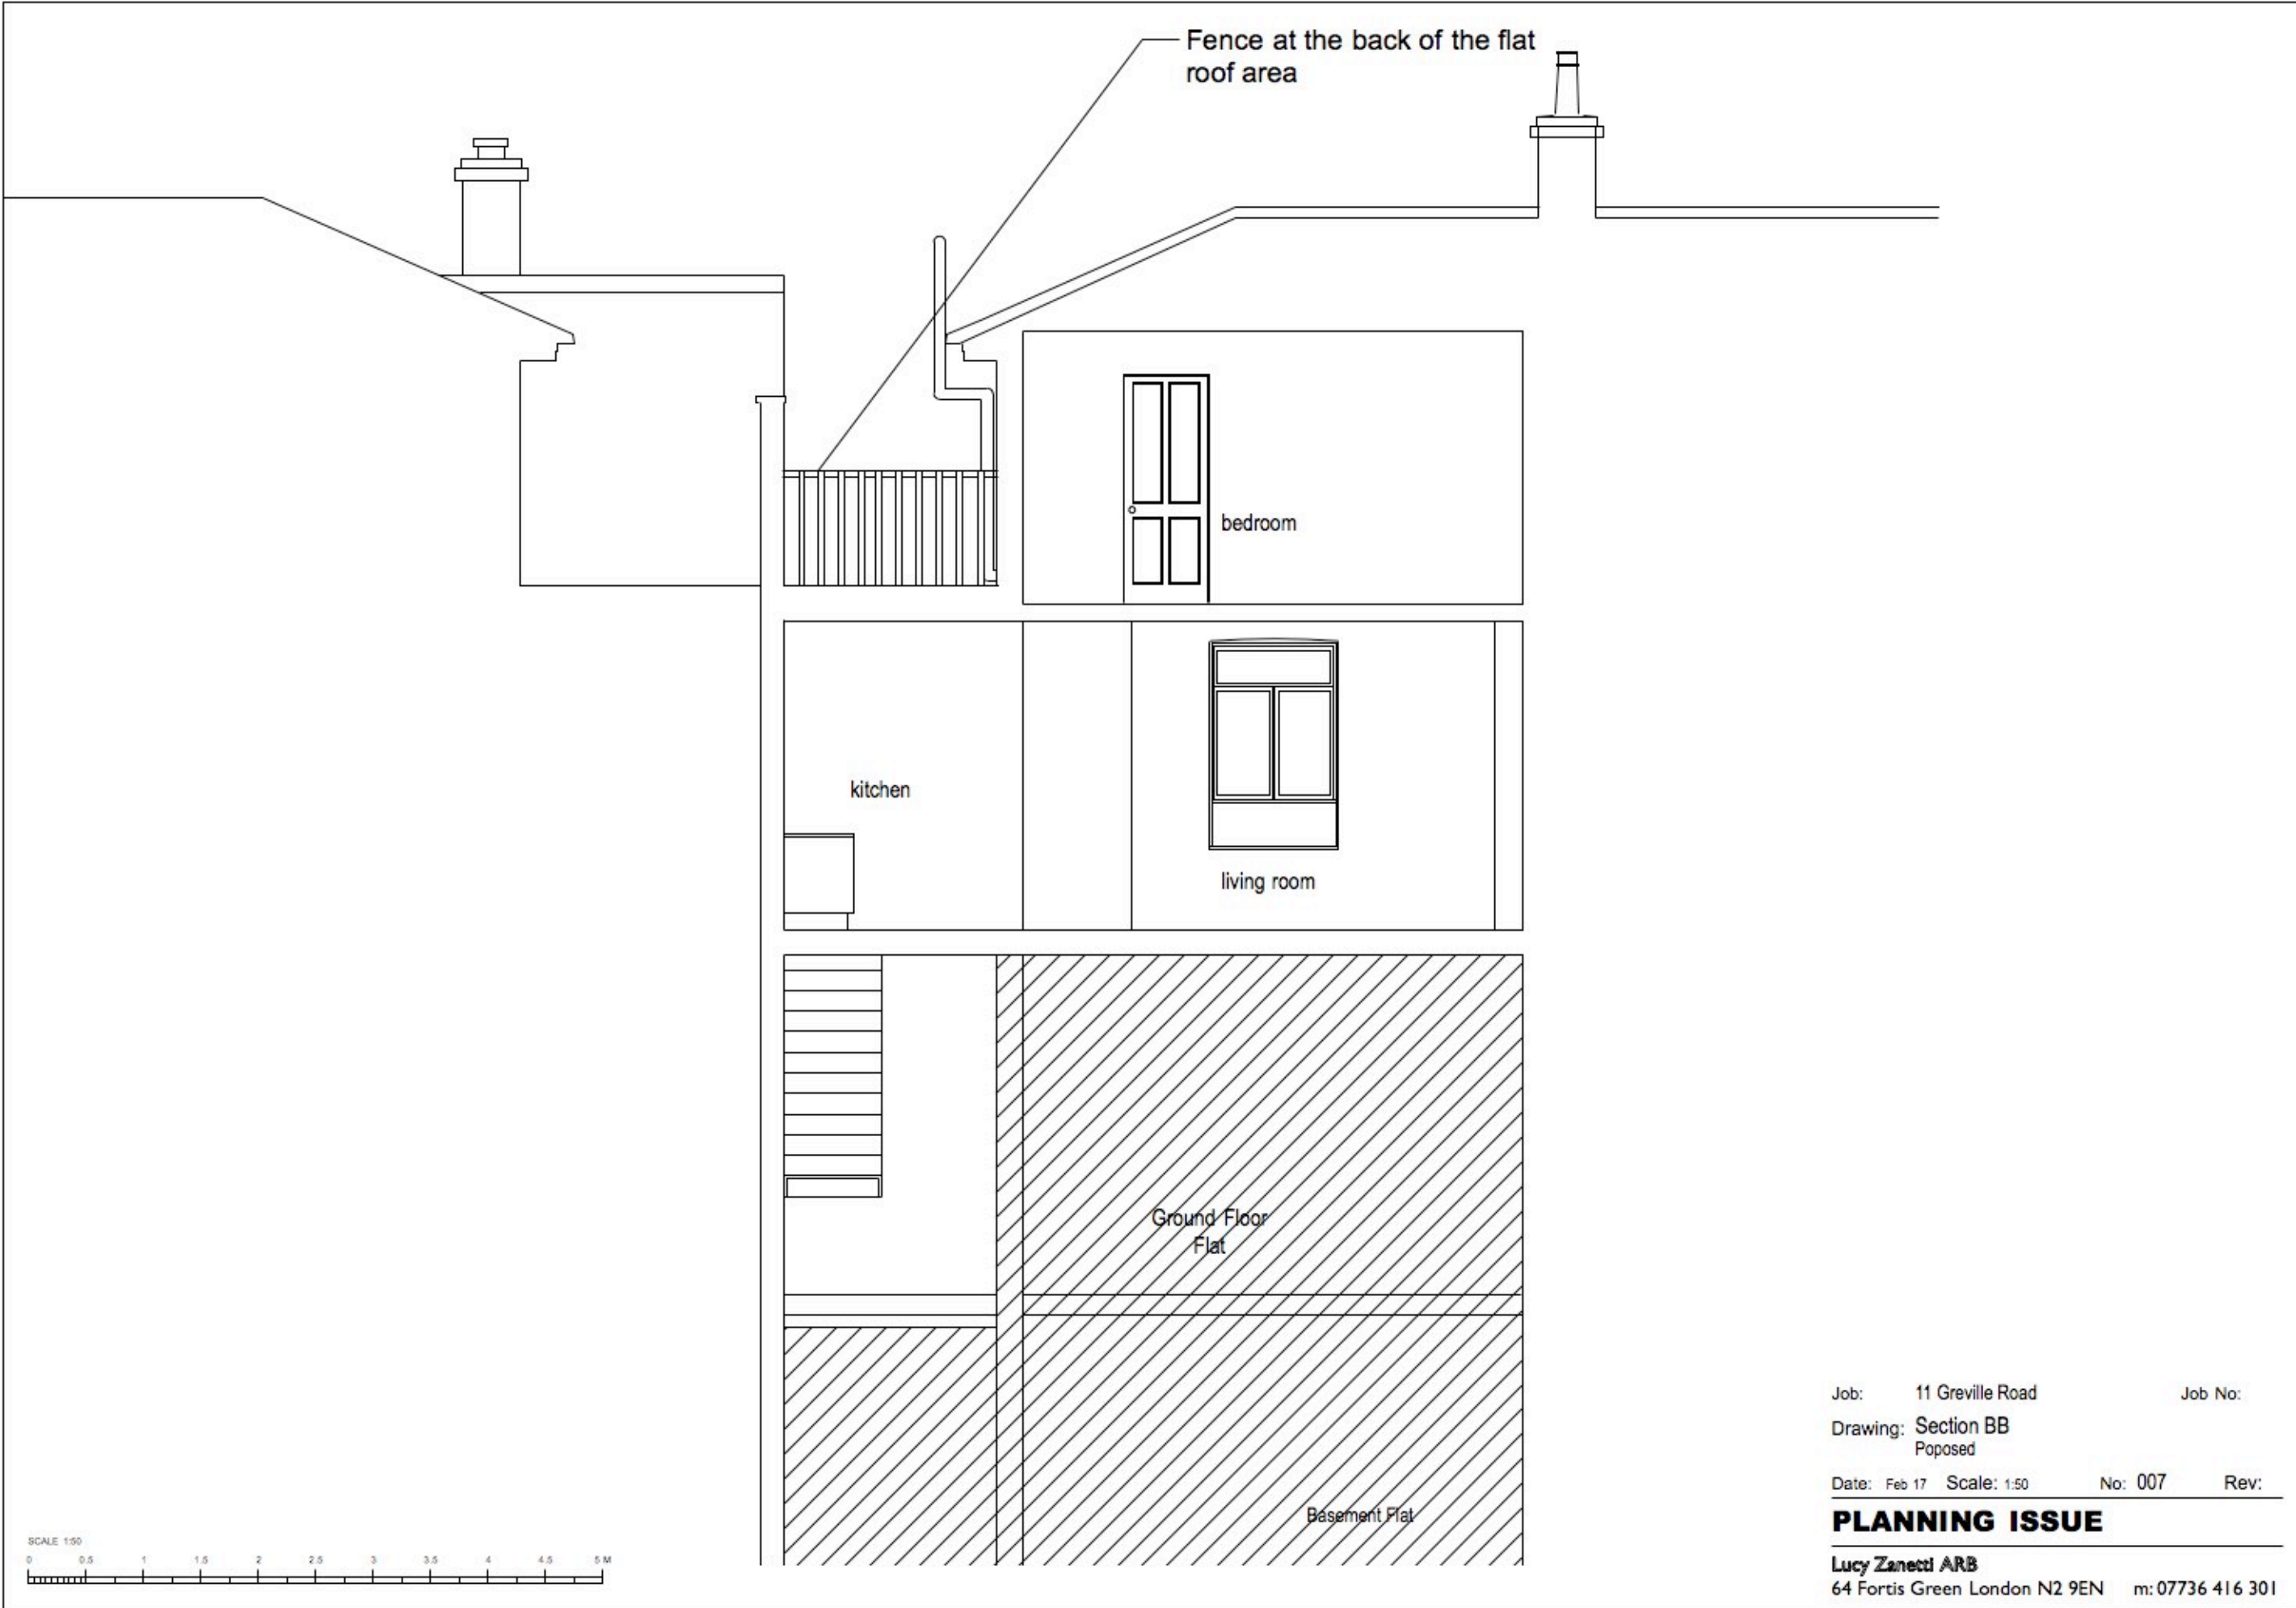


Job: 11 Greville Road Job No:
Drawing: Section BB
Proposed
Date: Feb 17 Scale: 1:50 No: 007 Rev:

PLANNING ISSUE
Lucy Zanetti ARB
64 Fortis Green London N2 9EN m: 07736 416 301

Top Flat area shown within dashed line

Extension at 9 Greville road
extending 2.7m above flat roof

Existing barrier set behind
parapet

 

9

11 Greville Road

13

Job: 11 Greville Road Job No:
 Drawing: Front Elevation Existing
 Date: Feb 17 Scale: 1:50 No: 008 Rev:

PLANNING ISSUE

Lucy Zanetti ARB
 64 Fortis Green London N2 9EN m:07736 416 301

Top Flat area shown within dashed line

Extension at no. 9

Top flat
11 Greville Road

11 Greville Road

9

Job: 11 Greville Road

Job No:

Drawing: Rear Elevation
Existing

Date: Feb 17 Scale: 1:50

No: 009

Rev:

PLANNING ISSUE

Lucy Zanetti ARB

64 Fortis Green London N2 9EN m:07736 416 301

13

SCALE 1:50

