


Job: 11 Greville Road Job No:
 Drawing: Roof Plan
 PROPOSED ROOF TERRACE
 Date: Feb 17 Scale: 1:50 on A3 No: 105 Rev:

PLANNING ISSUE

Lucy Zanetti ARB
 64 Fortis Green London N2 9EN m: 07736 416 301




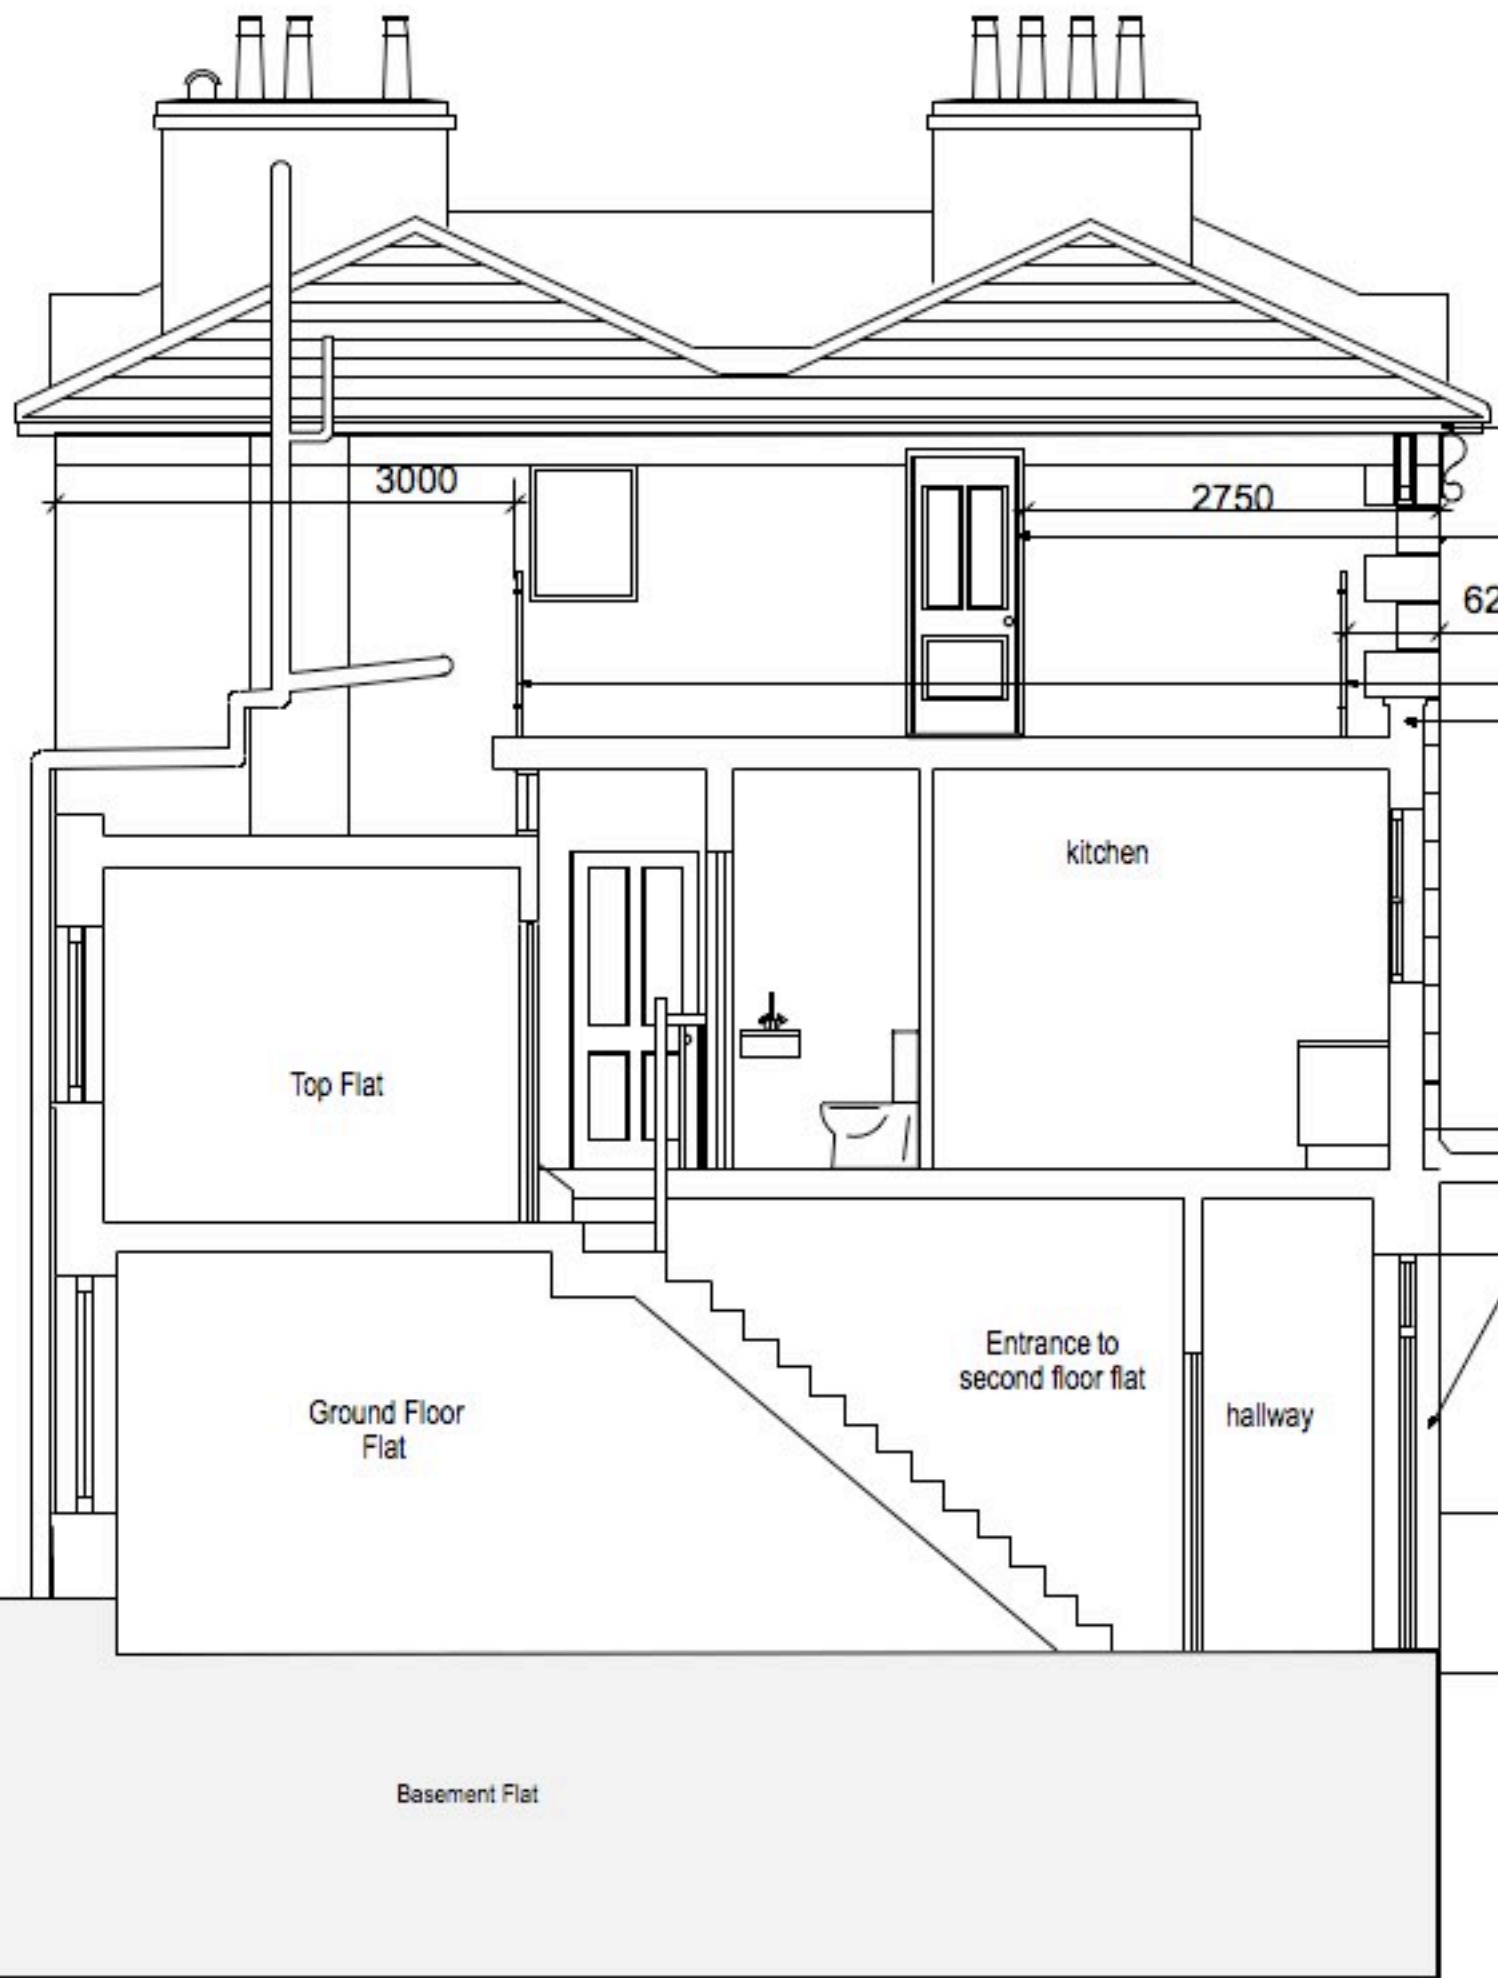

- Architectural features retained
- Extension door glazed, no overlooking issues
- 620
- New railings
- Existing parapet remains the same

Front entrance

Lower ground floor extension recently added

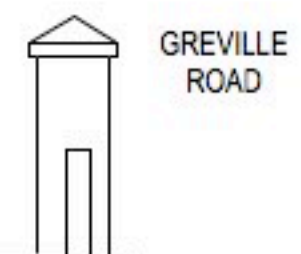


Job: 11 Greville Road Job No:
 Drawing: Section AA
 PROPOSED ROOF TERRACE
 Date: Feb 17 Scale: 1:50 on A3 No: 106 Rev:

PLANNING ISSUE

Lucy Zanetti ARB
 64 Fortis Green London N2 9EN m: 07736 416 301



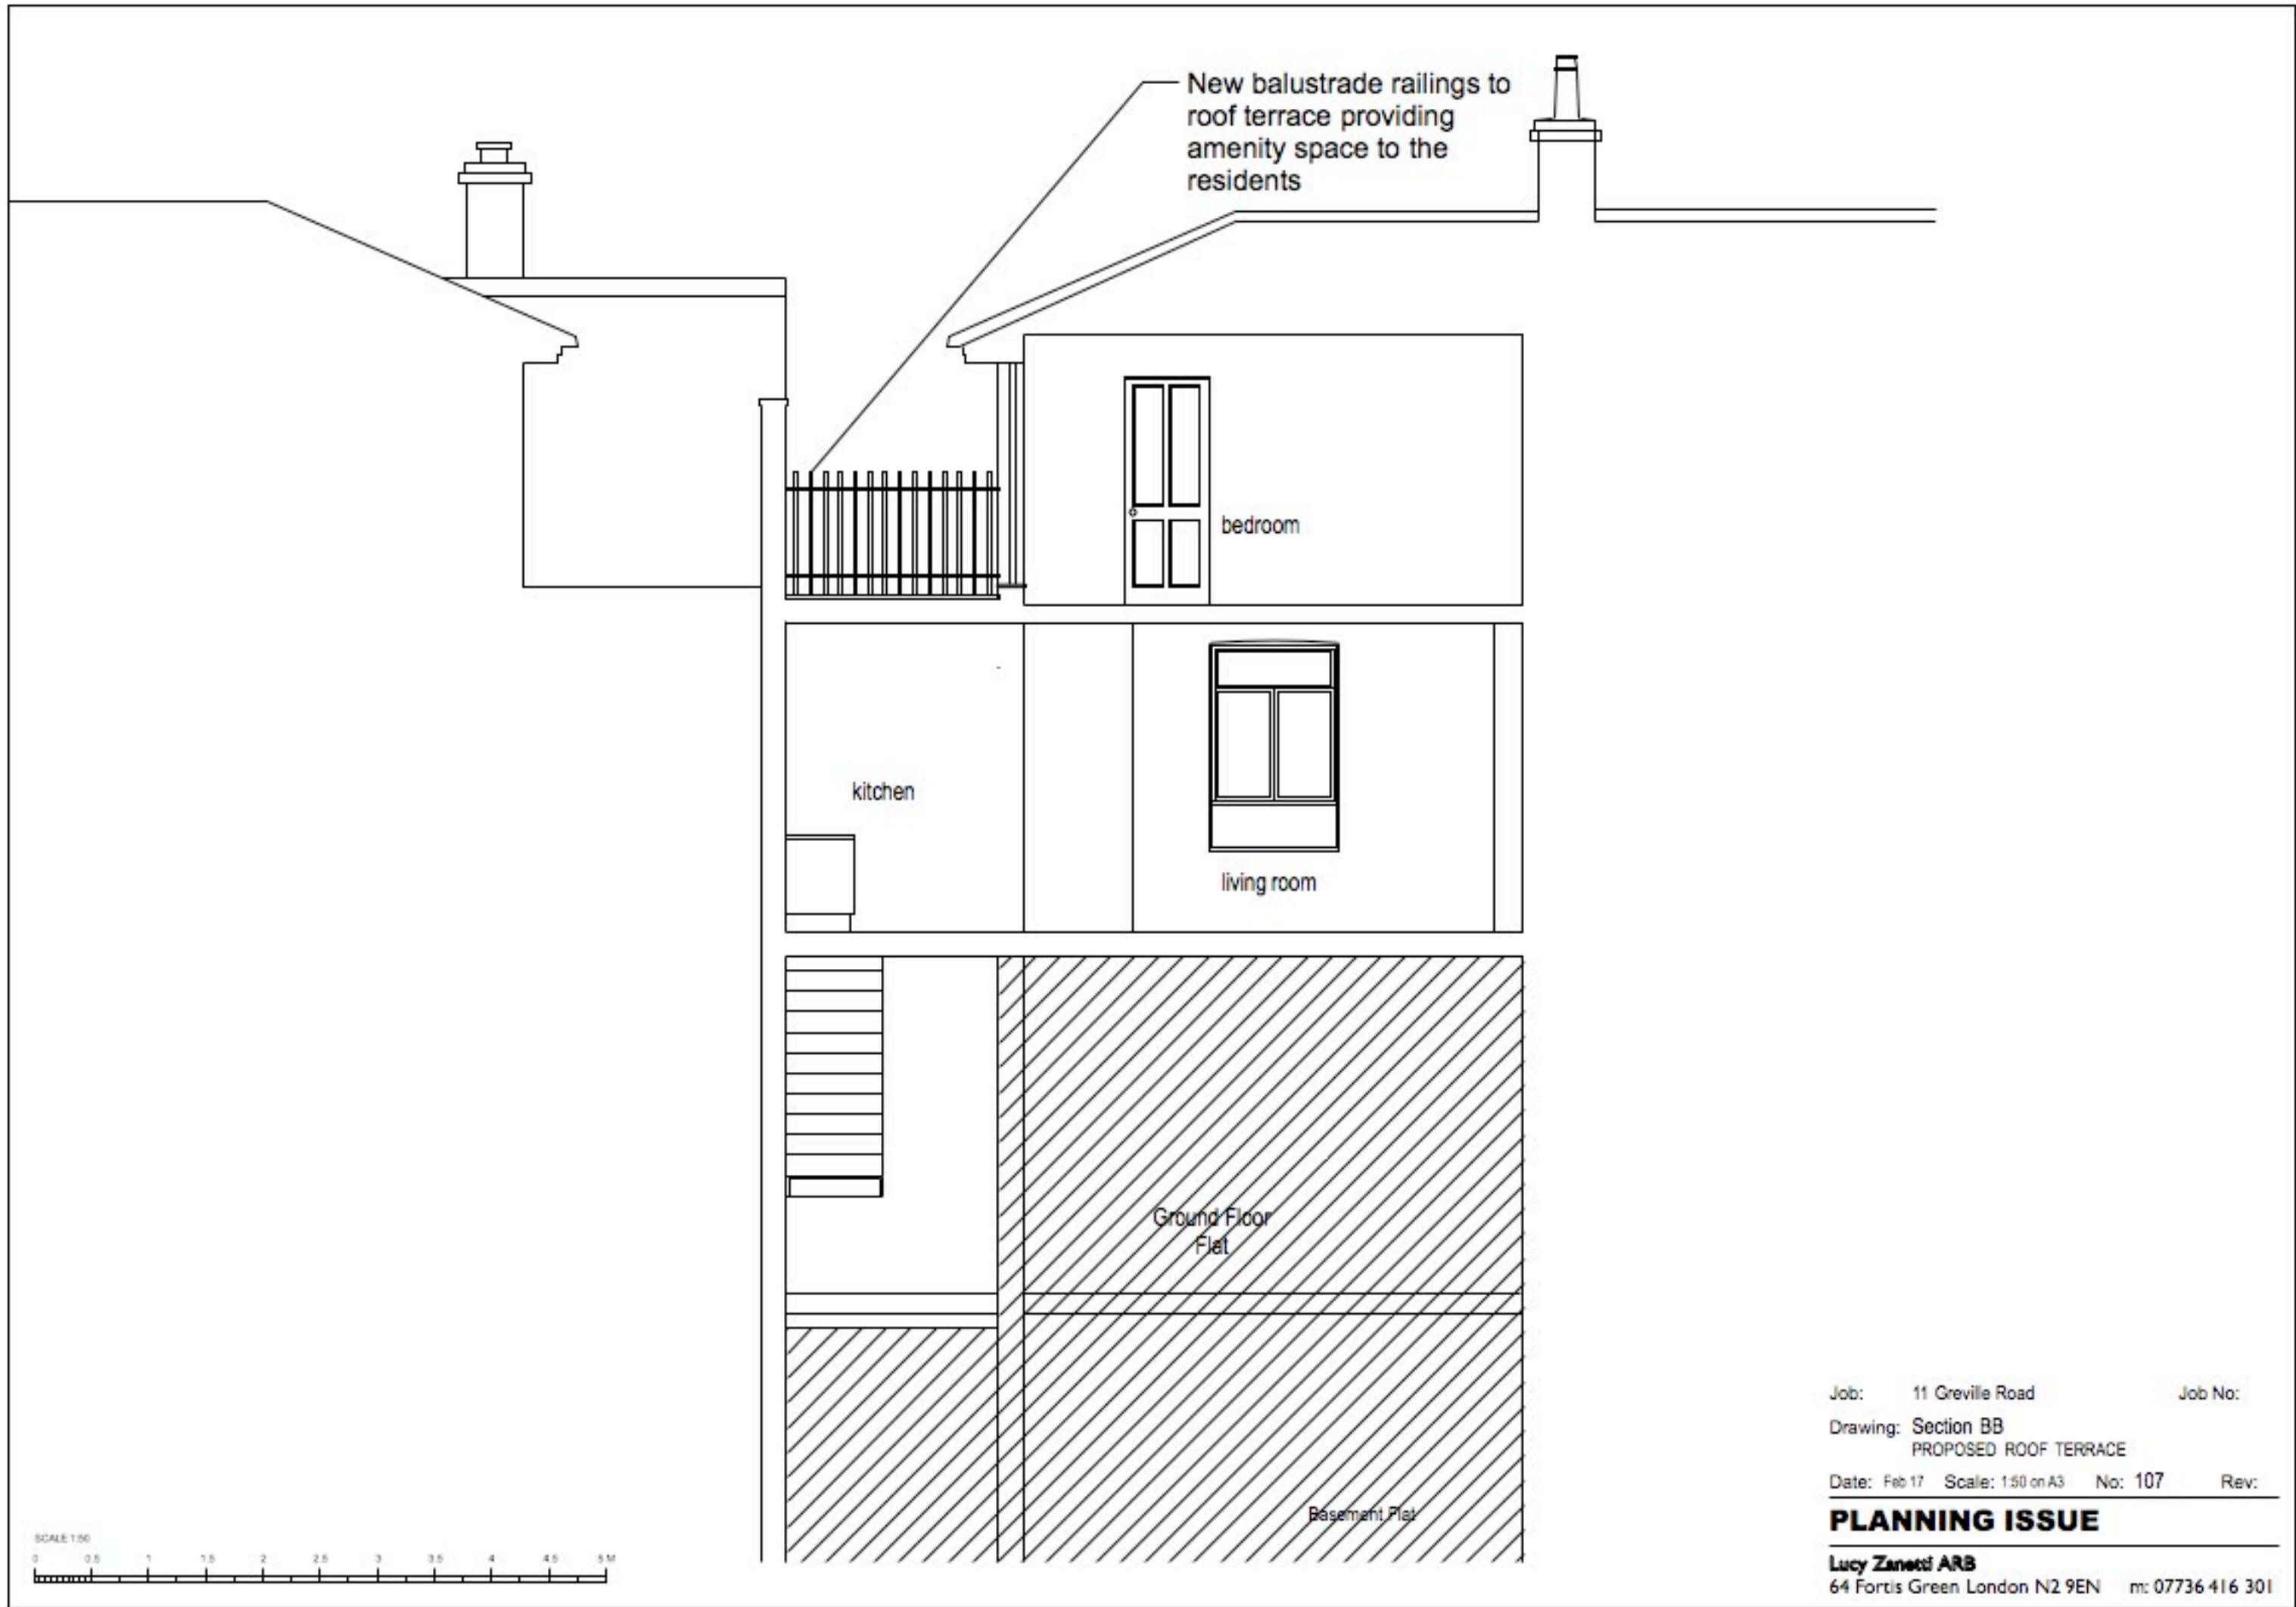


Job: 11 Greville Road Job No:
 Drawing: Section BB
 PROPOSED ROOF TERRACE
 Date: Feb 17 Scale: 1:50 on A3 No: 107 Rev:

PLANNING ISSUE

Lucy Zanetti ARB
 64 Fortis Green London N2 9EN m: 07736 416 301



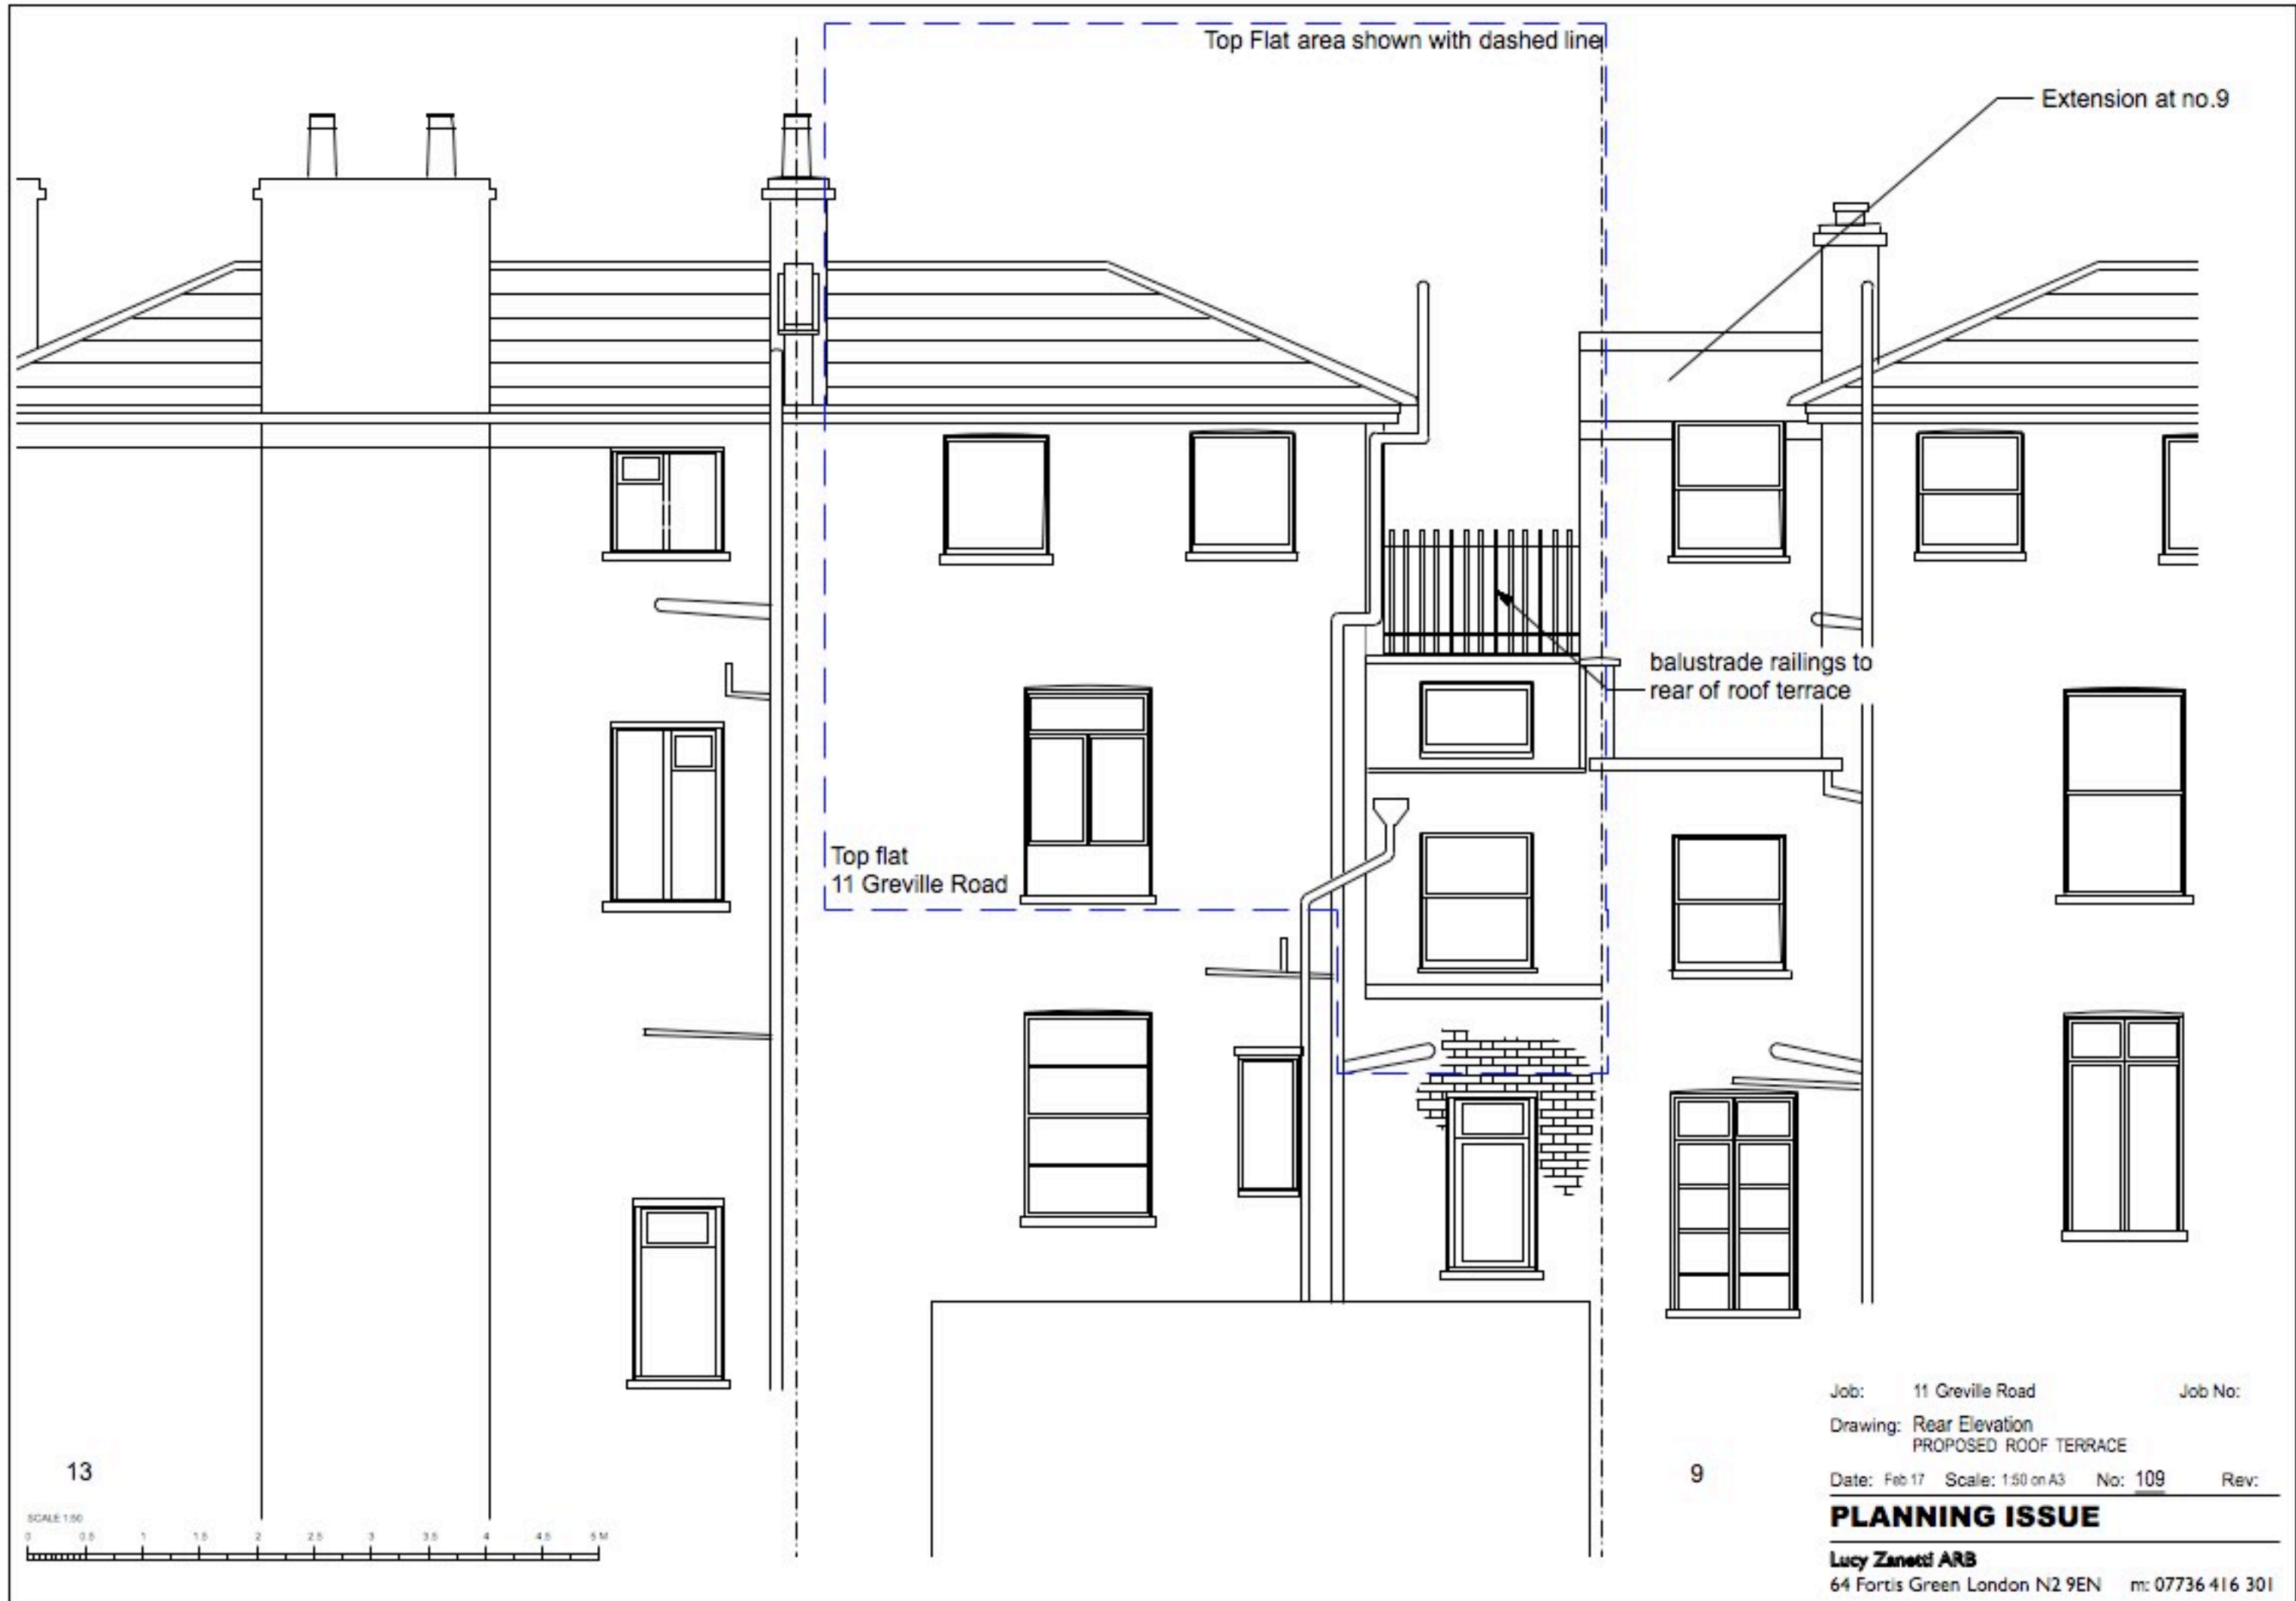

Job: 11 Greville Road Job No:
 Drawing: Rear Elevation
 PROPOSED ROOF TERRACE
 Date: Feb 17 Scale: 1:50 on A3 No: 109 Rev:

PLANNING ISSUE

Lucy Zanetti ARB
 64 Fortis Green London N2 9EN m: 07736 416 301