



BASEMENT

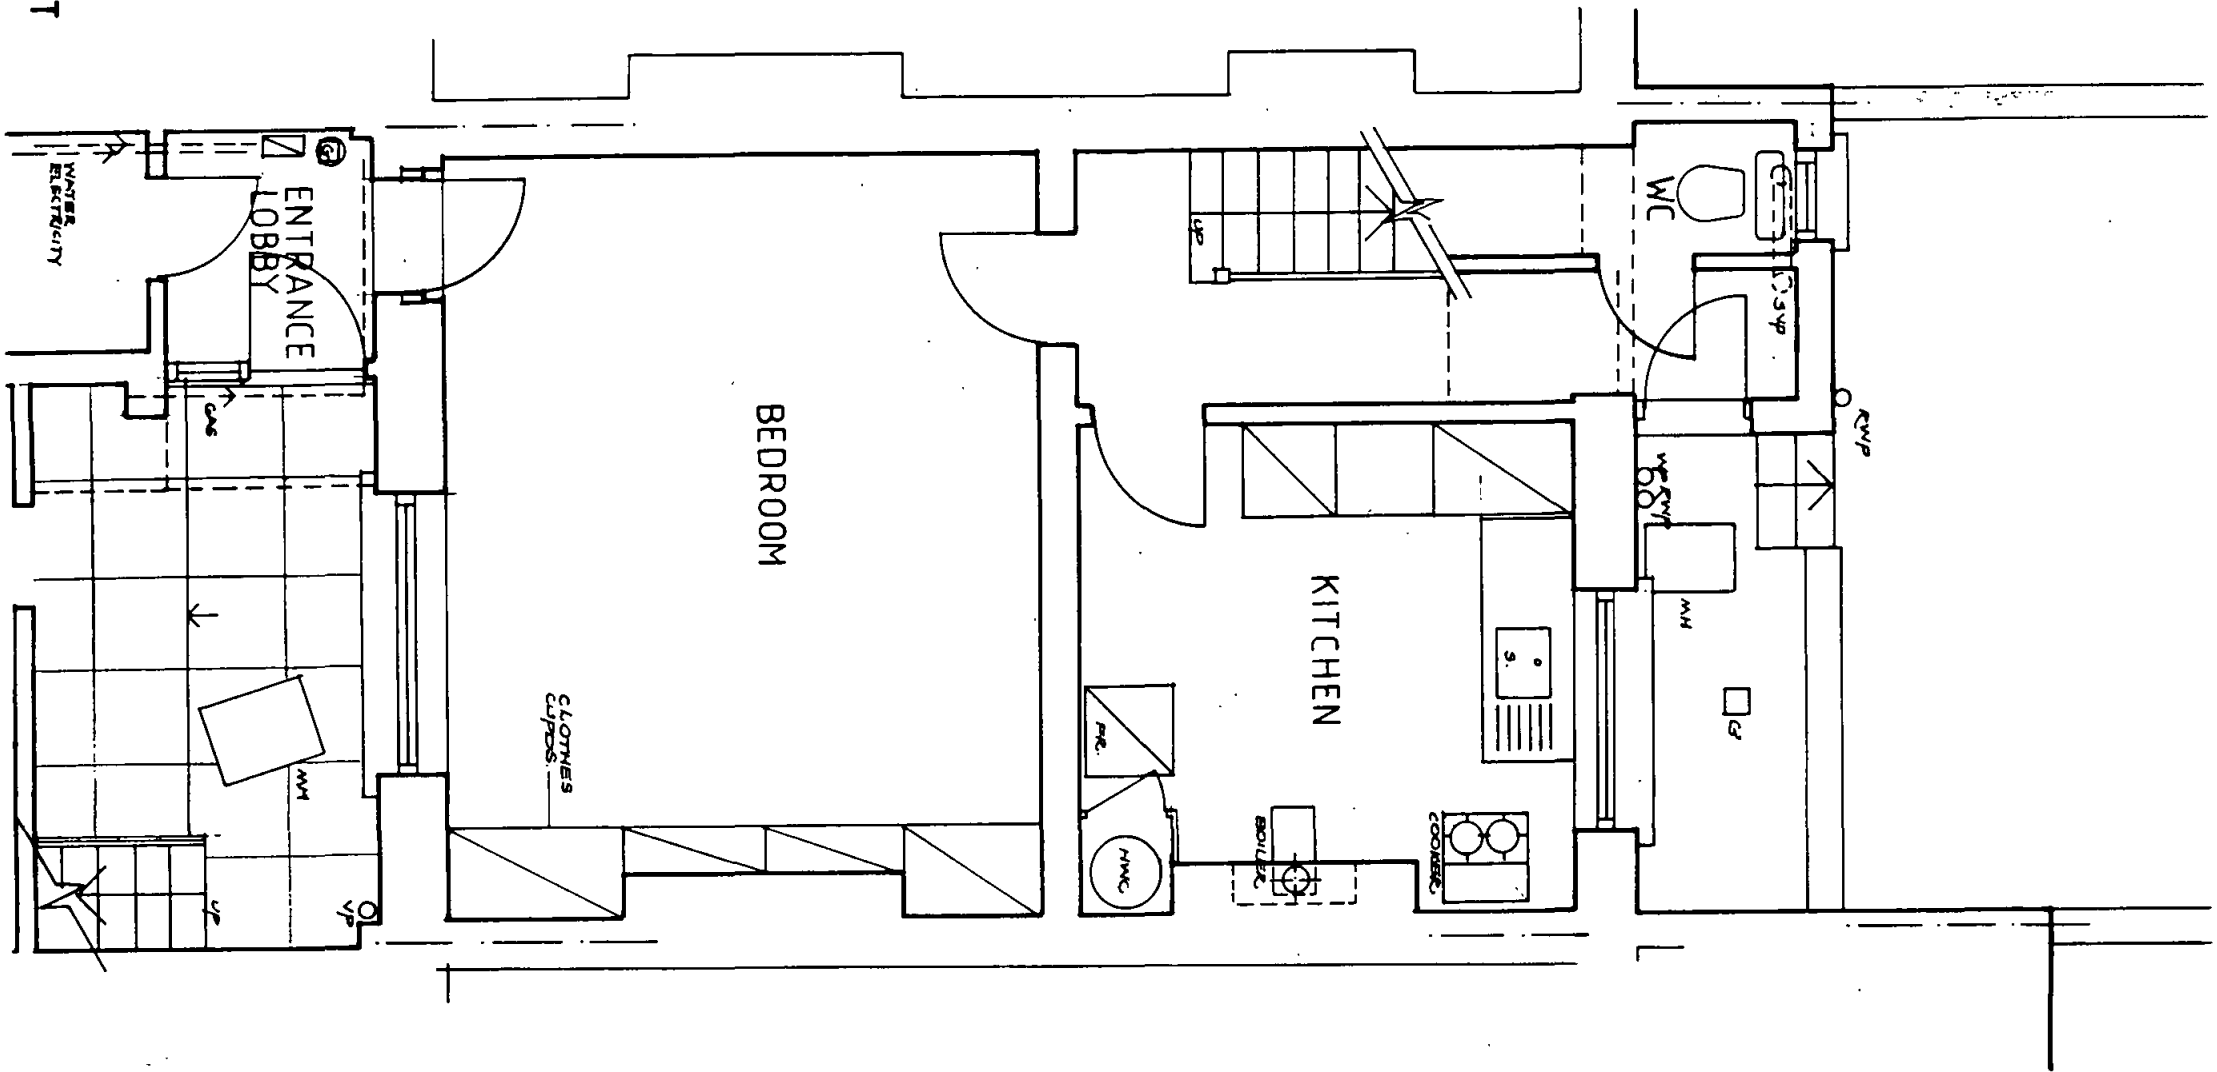

GROUND FLOOR

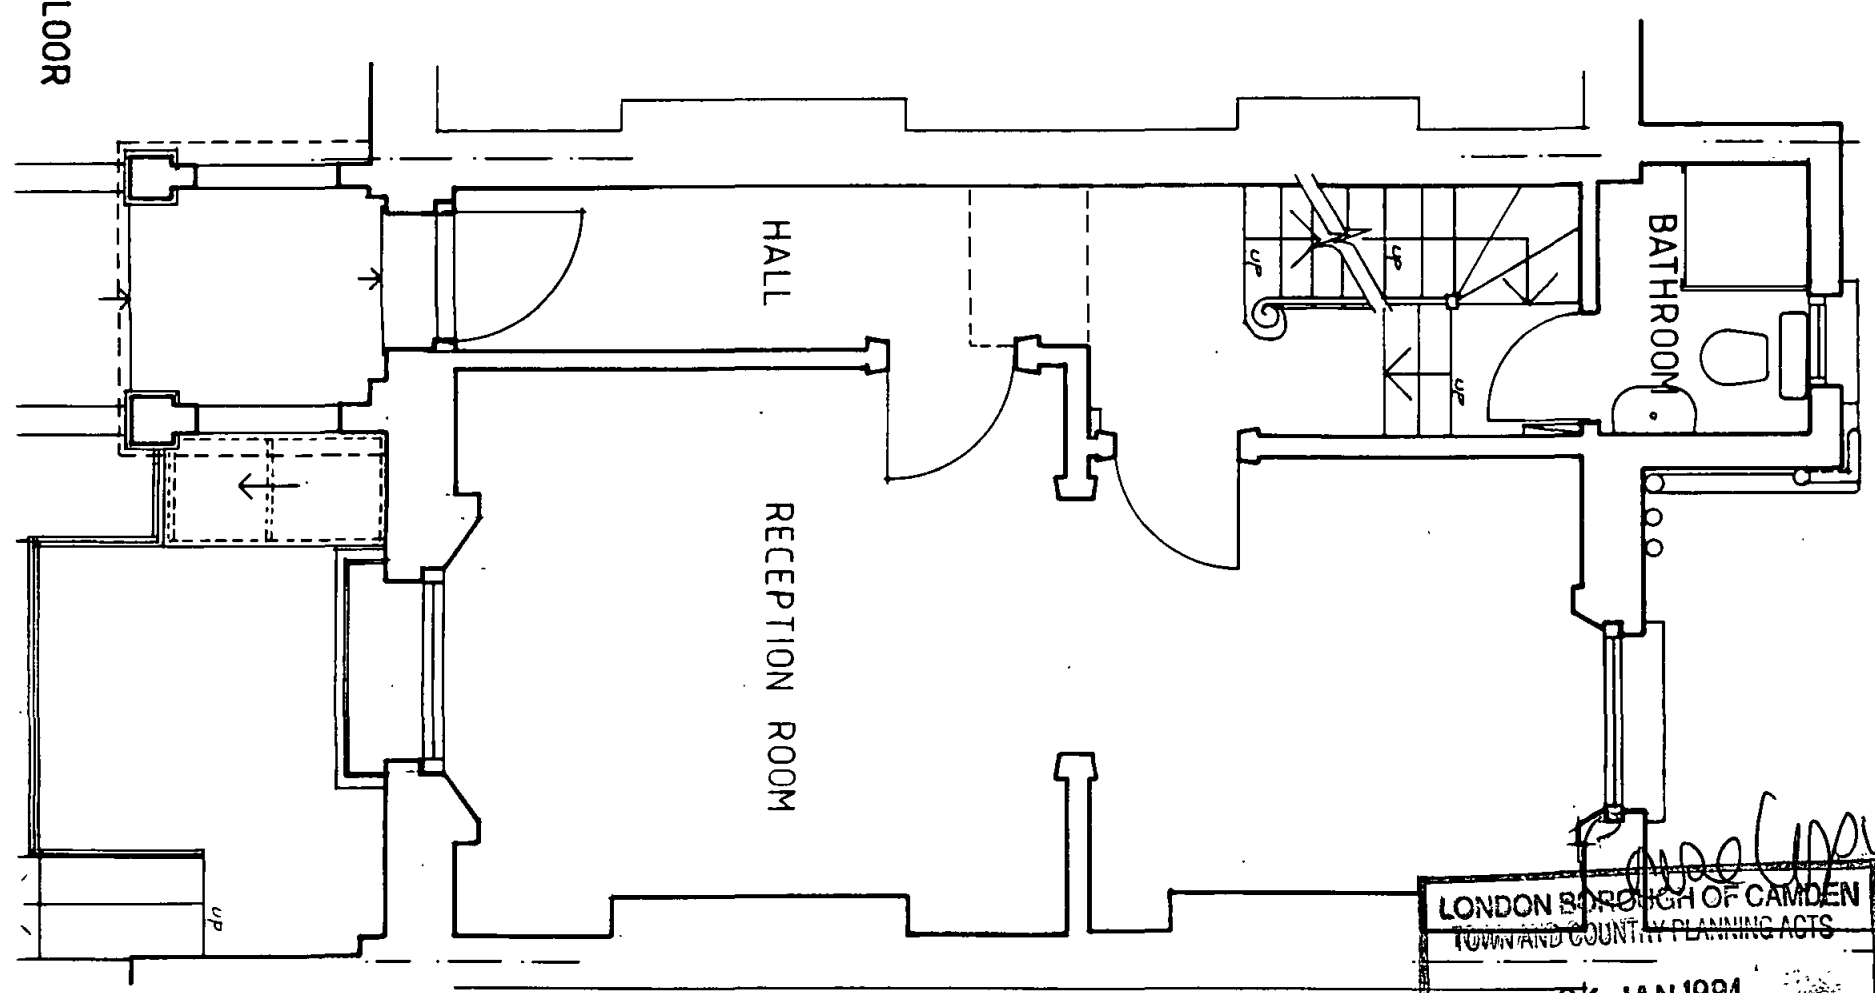


9370213

9301303


*[Signature]*  
 LONDON BOROUGH OF CAMDEN  
 TOWN AND COUNTY PLANNING ACTS  
 06 JAN 1994  
 PLANS APPROVED  
 OF THE COUNCIL

Architect Hilary Dunford RIBA 4a Baptist Gardens London NW5 4ET	PROJECT: 6 CHALCOT CRESCENT N.W.1	REV SCALE: 1:50	ITEM DATE: 10/93	DWG NO: 01 REV:
	TITLE: BASEMENT AND GROUND FLOOR PLANS - AS EXISTING	DRAWN BY:	JOB NO.: 78	

FIRST FLOOR

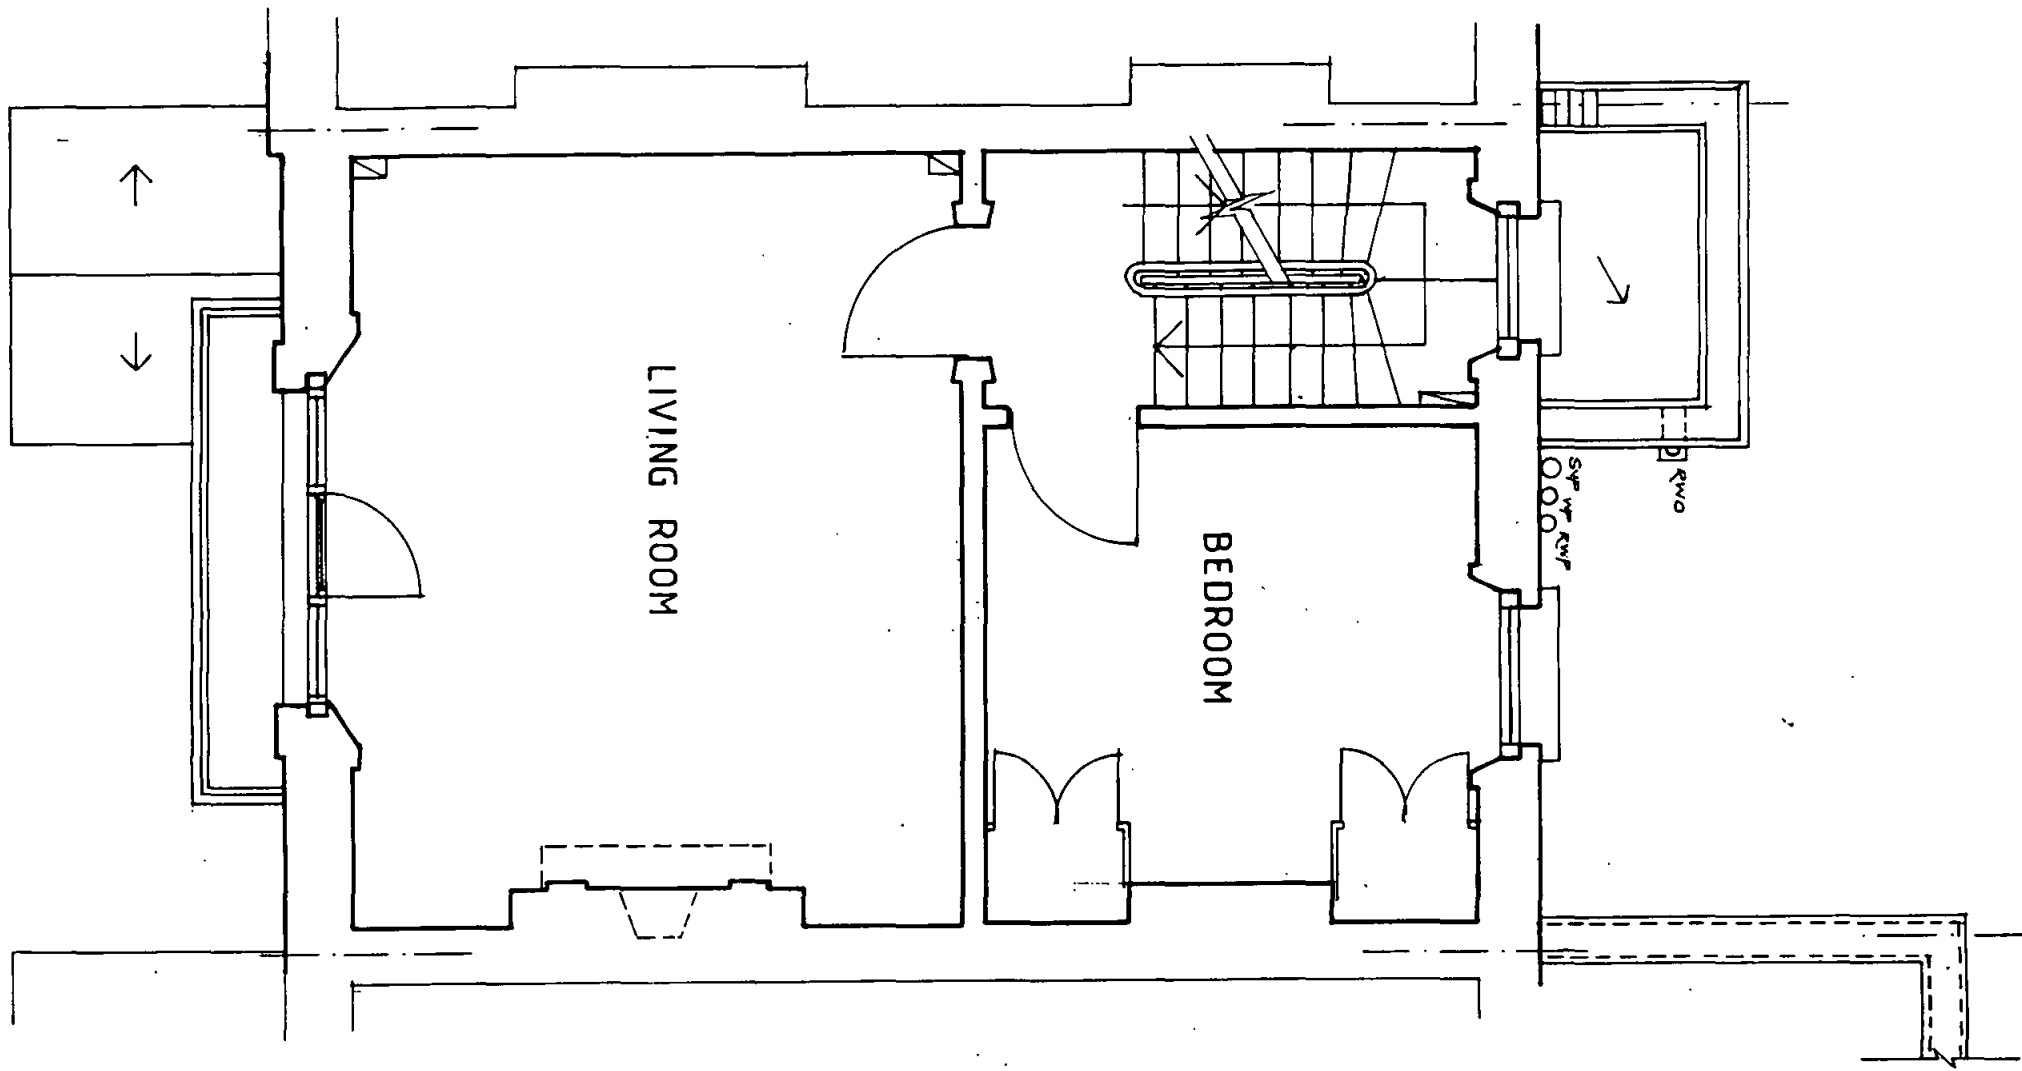

SECOND FLOOR

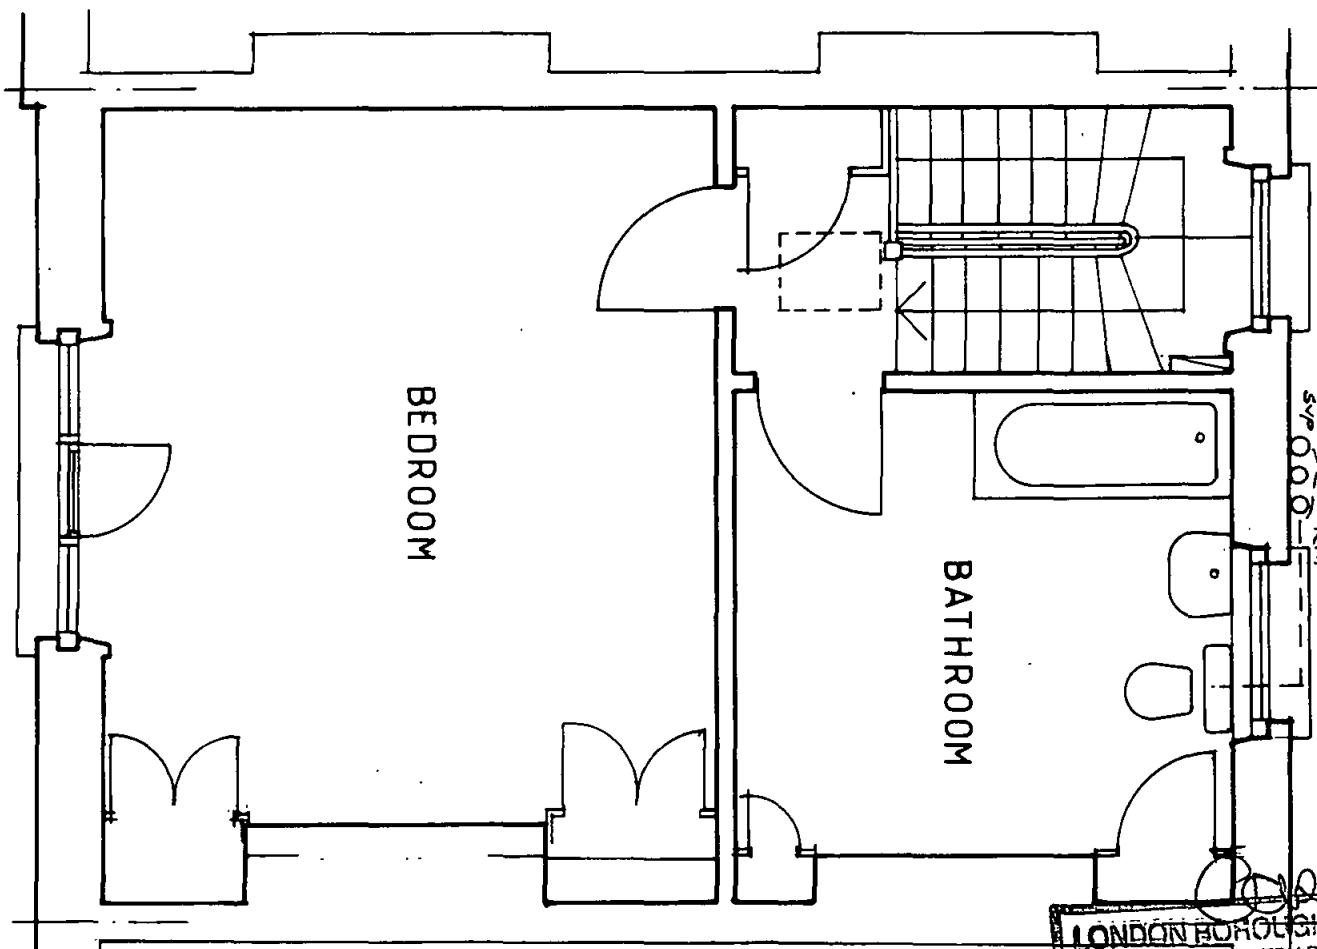


9370213

9301303

*Copy Copy*  
 LONDON BOROUGH OF CAMDEN  
 TOWN AND COUNTRY PLANNING ACTS  
 06 JAN 1994  
 PLANS APPROVED  
 ON BEHALF OF THE COUNCIL

Architect Hilary Dunford RIBA 4a Baptist Gardens London NW5 4ET	PROJECT: 6 CHALCOT CRESCENT N.W.1	REV SCALE: 1:50	ITEM DATE: 10/93	DWG NO: 02 REV:
	TITLE: FIRST AND SECOND FLOOR PLANS - AS EXISTING	DRAWN BY:	JOB NO.: 78	

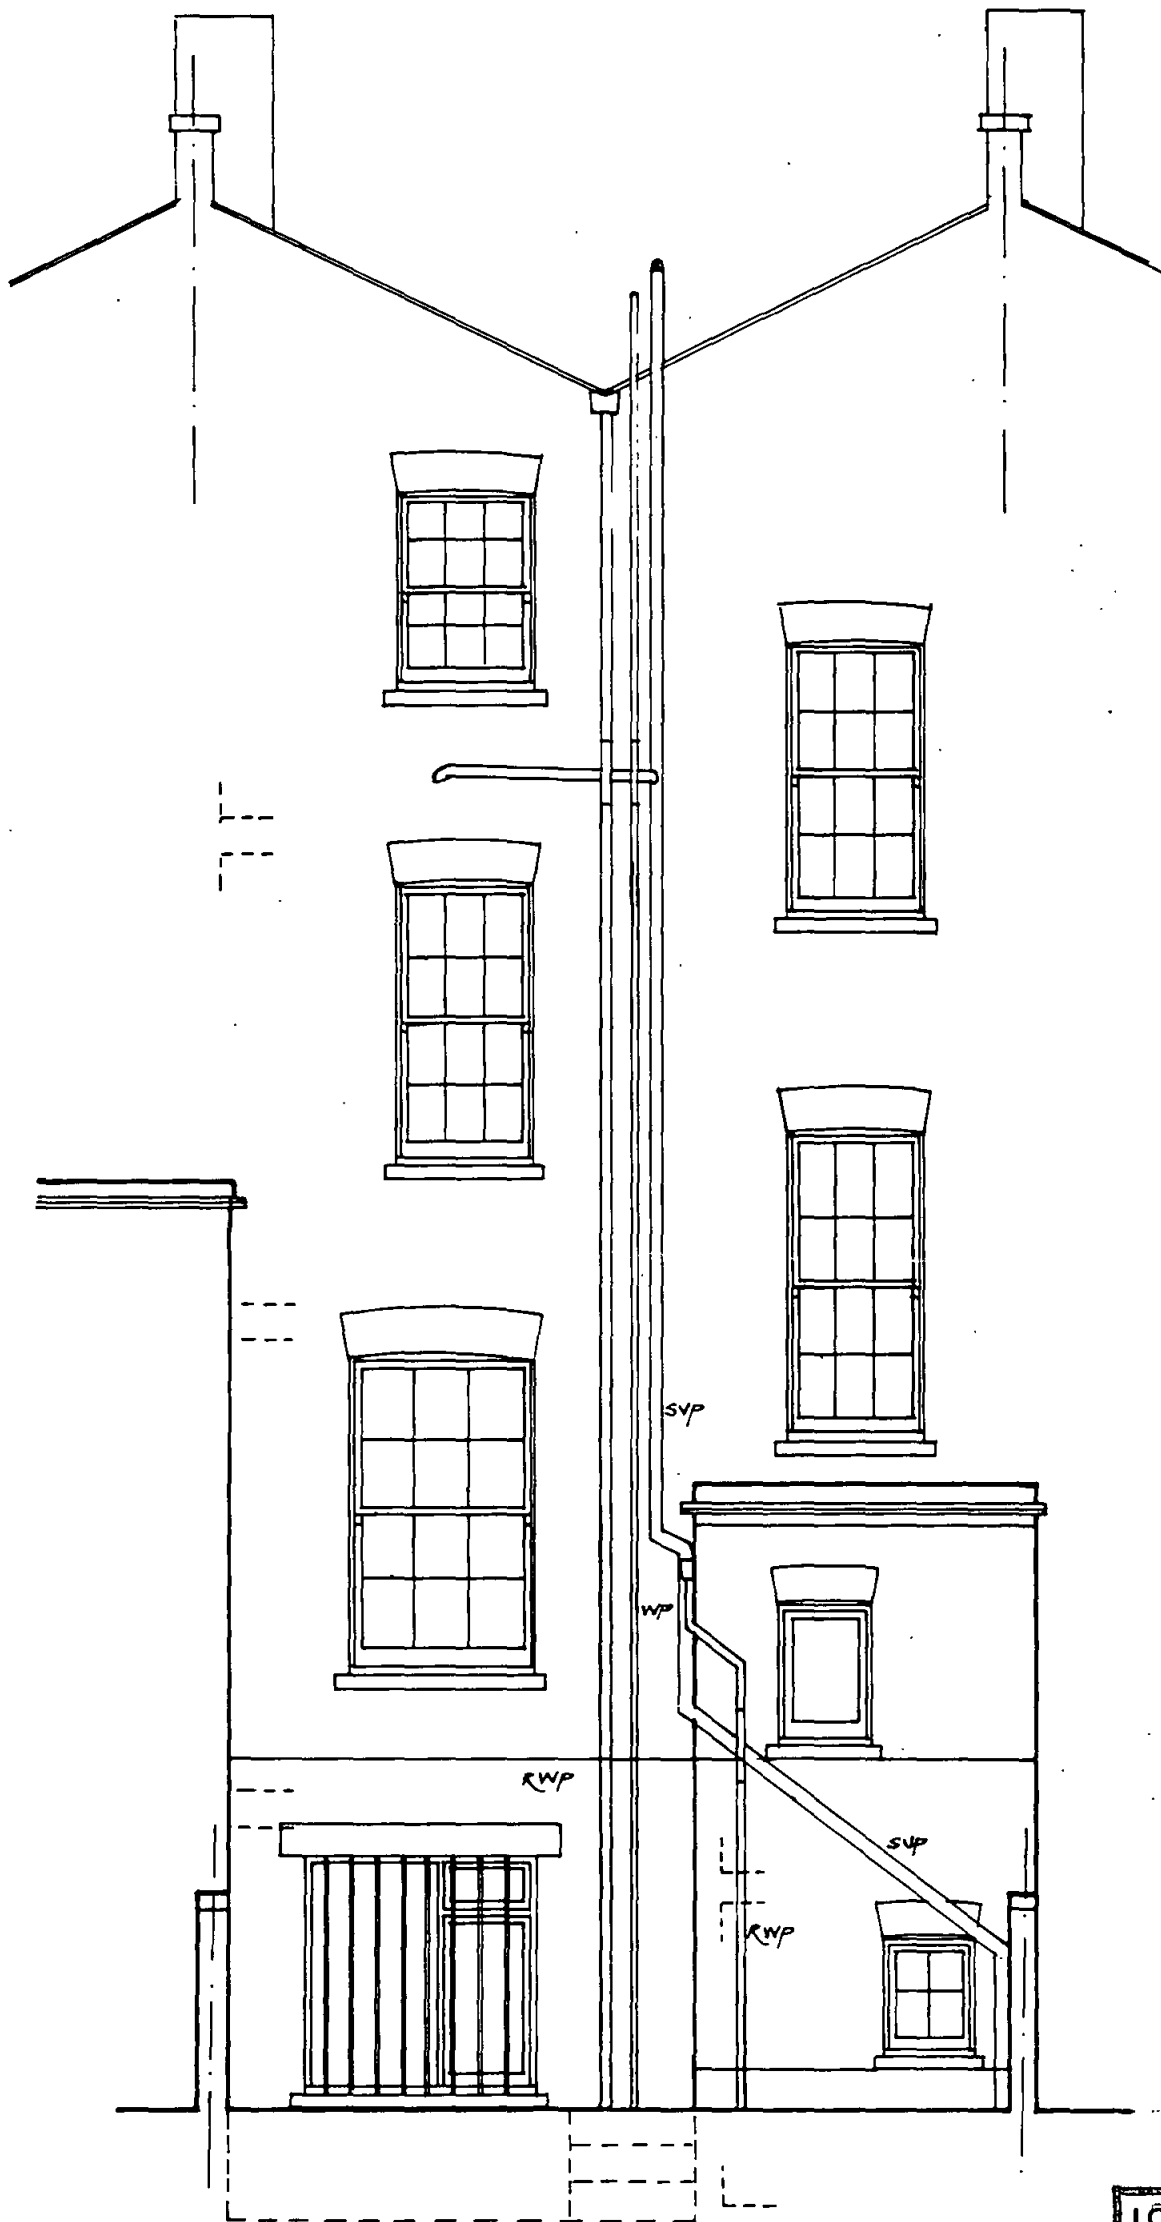

*Good Copy*


LONDON BOROUGH OF CAMDEN  
TOWN AND COUNTRY PLANNING ACTS

06 JAN 1994

PLANS APPROVED  
ON BEHALF OF THE BOROUGH


9370213 9301303

Architect Hilary Dunford RIBA 4a Baptist Gardens London NW5 4ET	PROJECT: 6 CHALCOT CRESCENT N.W.1	REV:    DATE: SCALE: 1:50	ITEM: DATE: 10/93	DWG NO: 03 REV:
	TITLE: REAR ELEVATION AS EXISTING	DRAWN BY: HA	JOB NO.: 78	

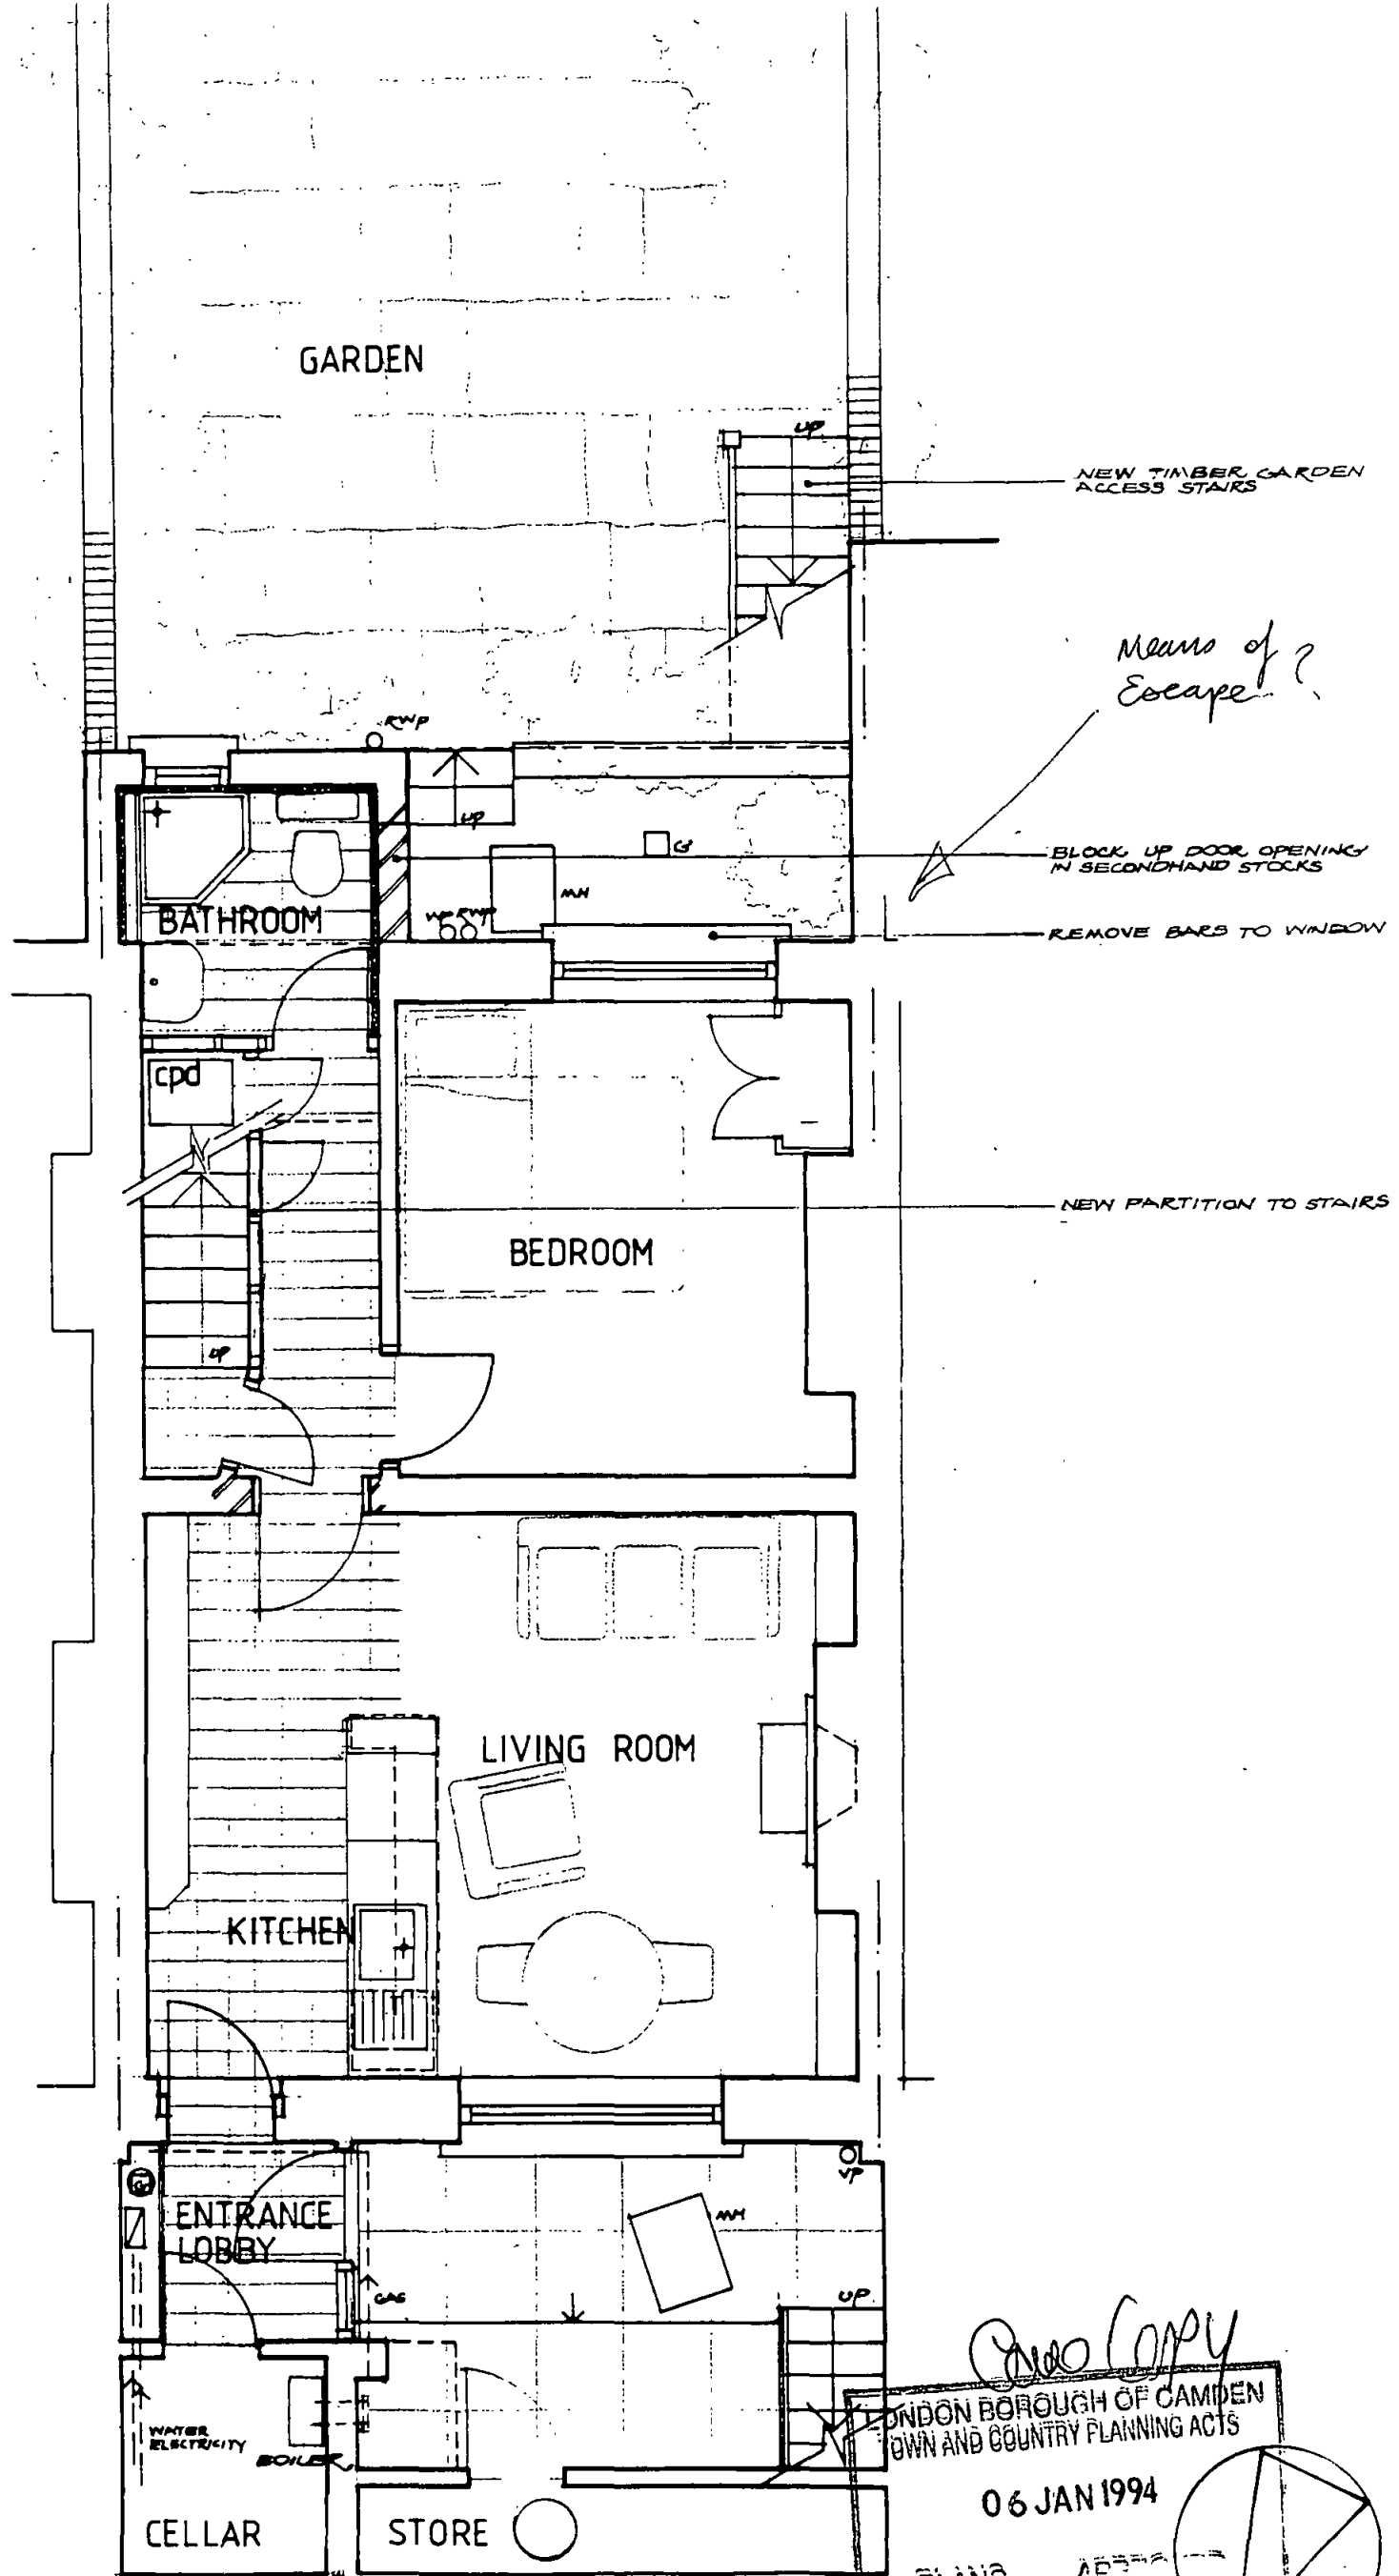

9370213 9301303

Architect Hilary Dunford RIBA 4a Baptist Gardens London NW5 4ET	PROJECT: 6 CHALCOT CRESCENT N.W.1	REV/DATE SCALE: 1:50	ITEM DATE: 10/93	DWG NO: 04 REV:
	TITLE: BASEMENT PLAN - PROPOSED	DRAWN BY:	JOB NO.: 78	

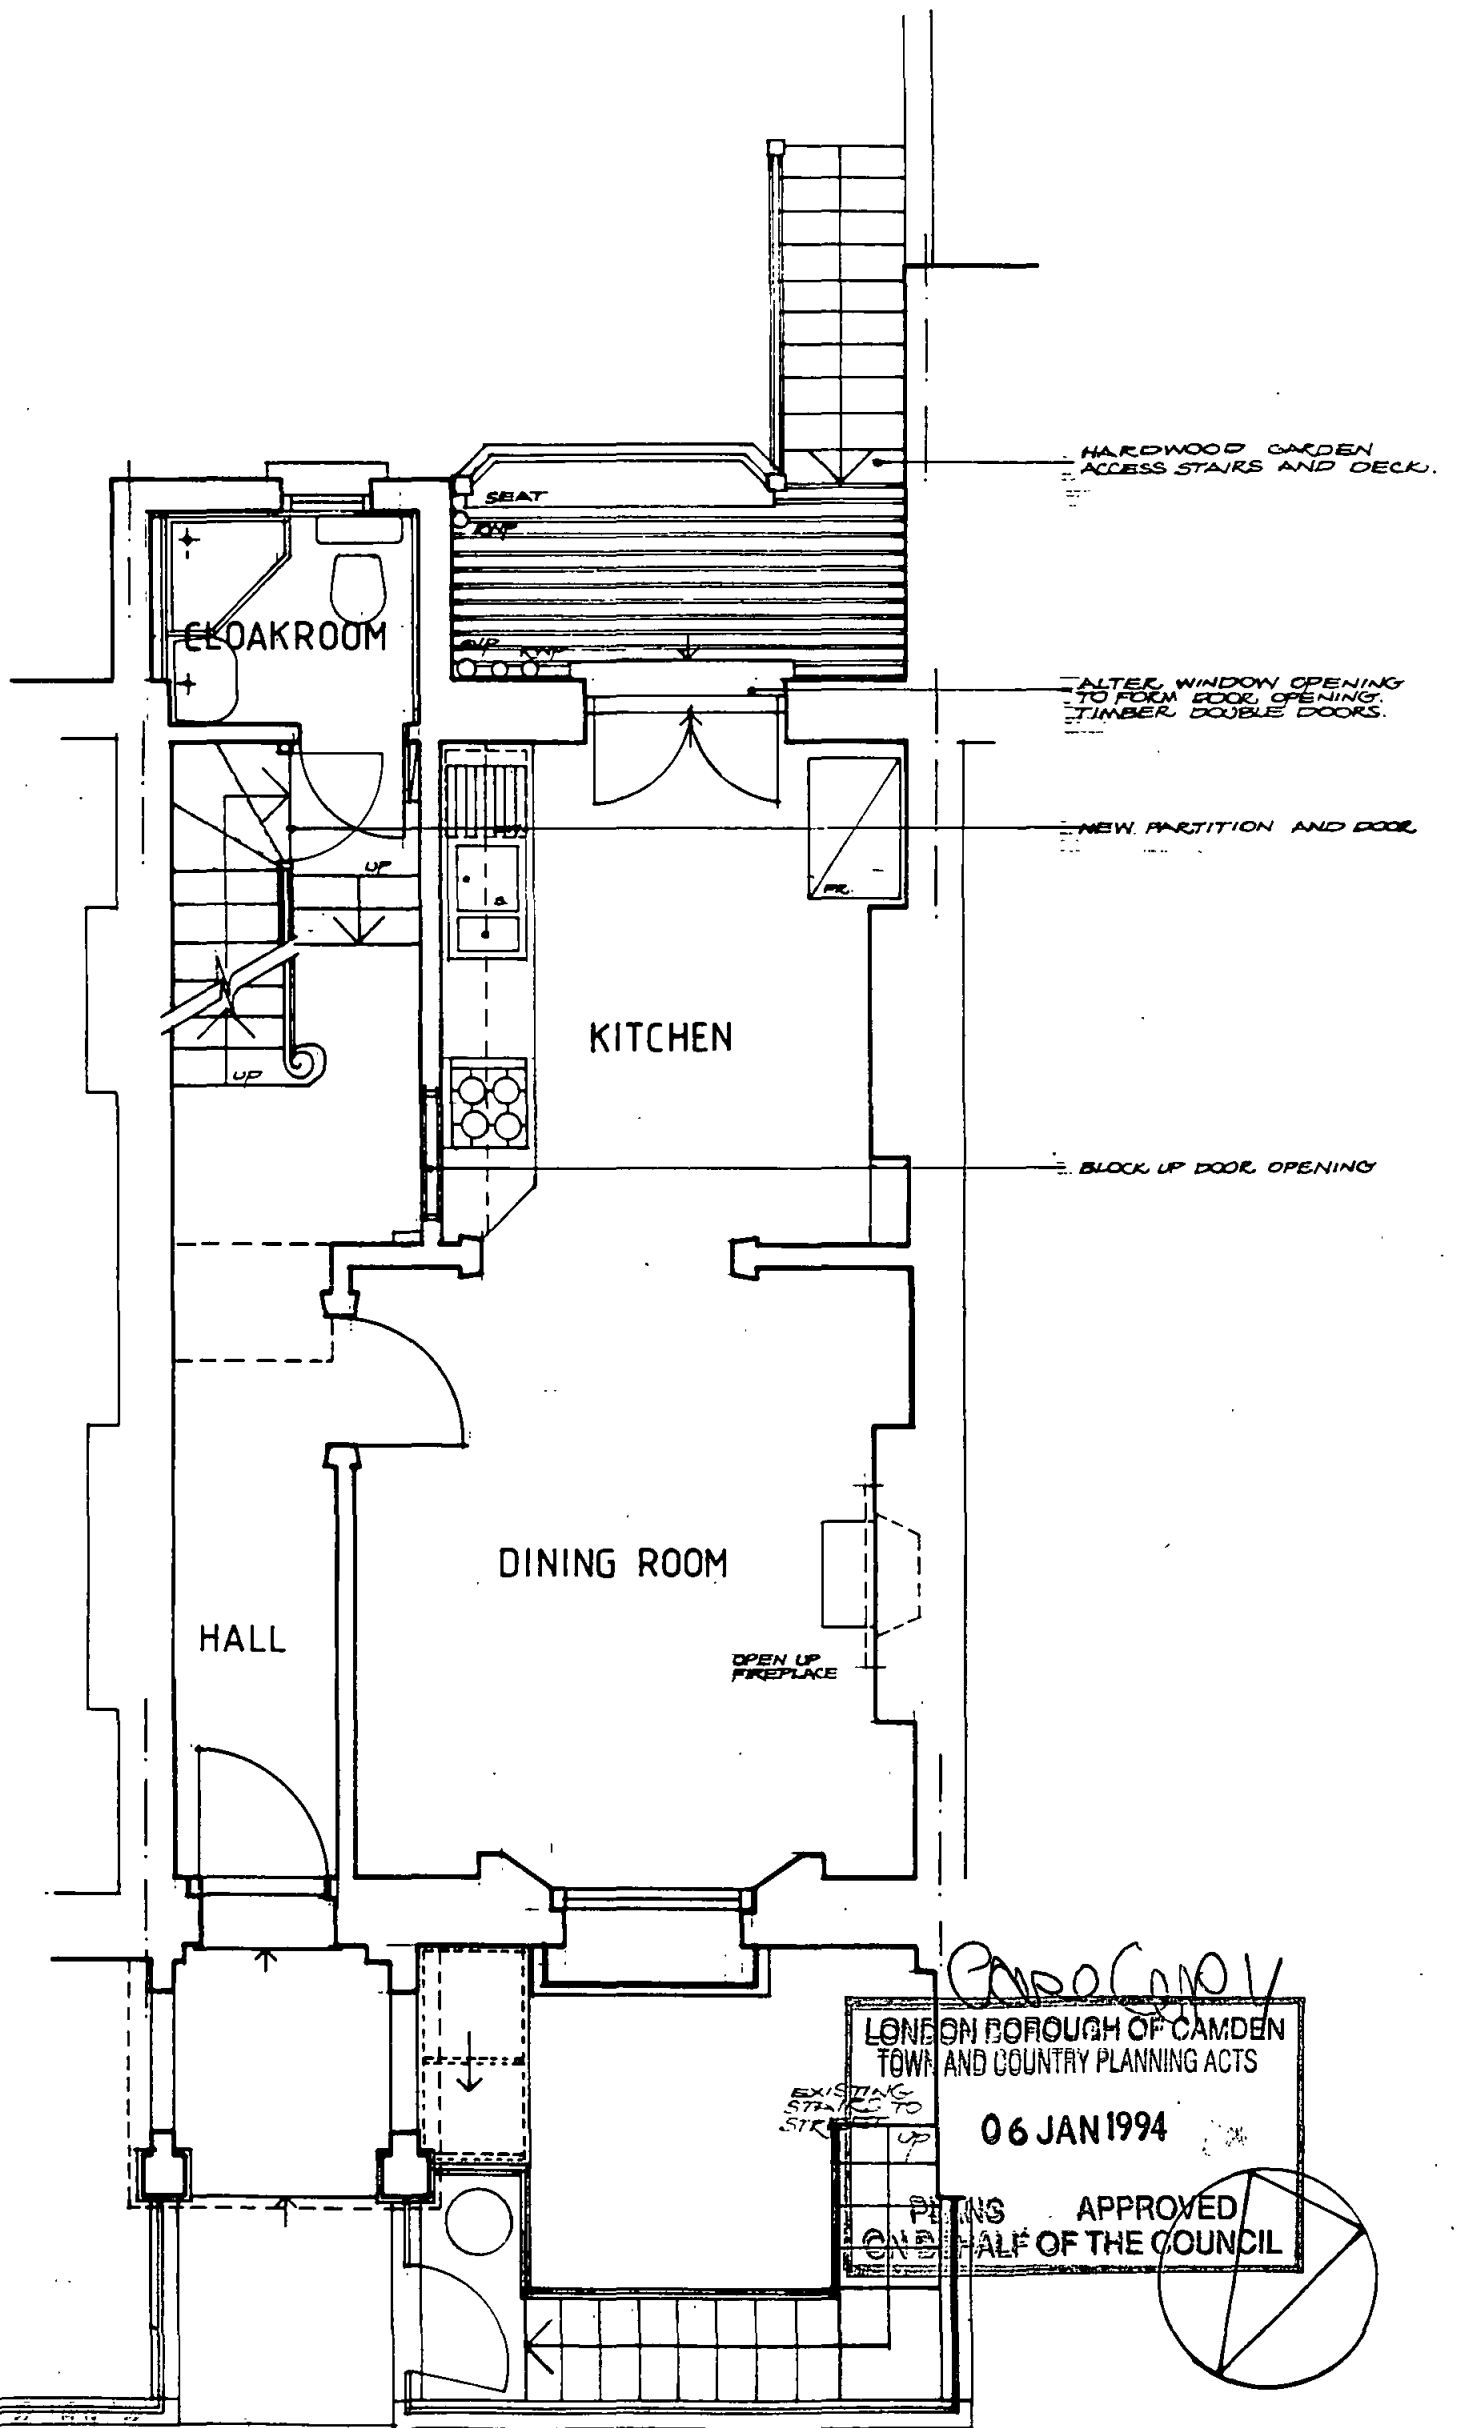

9370213

9301505

Architect Hilary Dunford RIBA 4a Baptist Gardens London NW5 4ET	PROJECT: 6 CHALCOT CRESCENT N.W.1	REV DATE SCALE: 1:50	ITEM DATE: 10/93	DWG NO: 05 REV:
	TITLE: GROUND FLOOR PLAN - PROPOSED	DRAWN BY:	JOB NO.: 78	



*Partition.*

ALTER WINDOW TO DOOR  
OPENING  
NEW TIMBER DECK, BALUSTRADE  
AND STAIRS TO GARDEN  
*[Signature]*


REMOVE BARS TO WINDOW

9370213301303

*Case Copy*  
LONDON BOROUGH OF CAVENDISH  
TOWN AND COUNTRY PLANNING ACTS  
06 JAN 1994  
PLANS APPROVED  
ON BEHALF OF THE COUNCIL

Architect Hilary Dunford RIBA 4a Baptist Gardens London NW5 4ET	PROJECT: 6 CHALCOT CRESCENT N.W.1	REV DATE SCALE: 1:50	ITEM DATE: 10/93	DWG NO: 06
	TITLE: REAR ELEVATION - PROPOSED	DRAWN BY: KA	JOB NO.: 78	

448\*

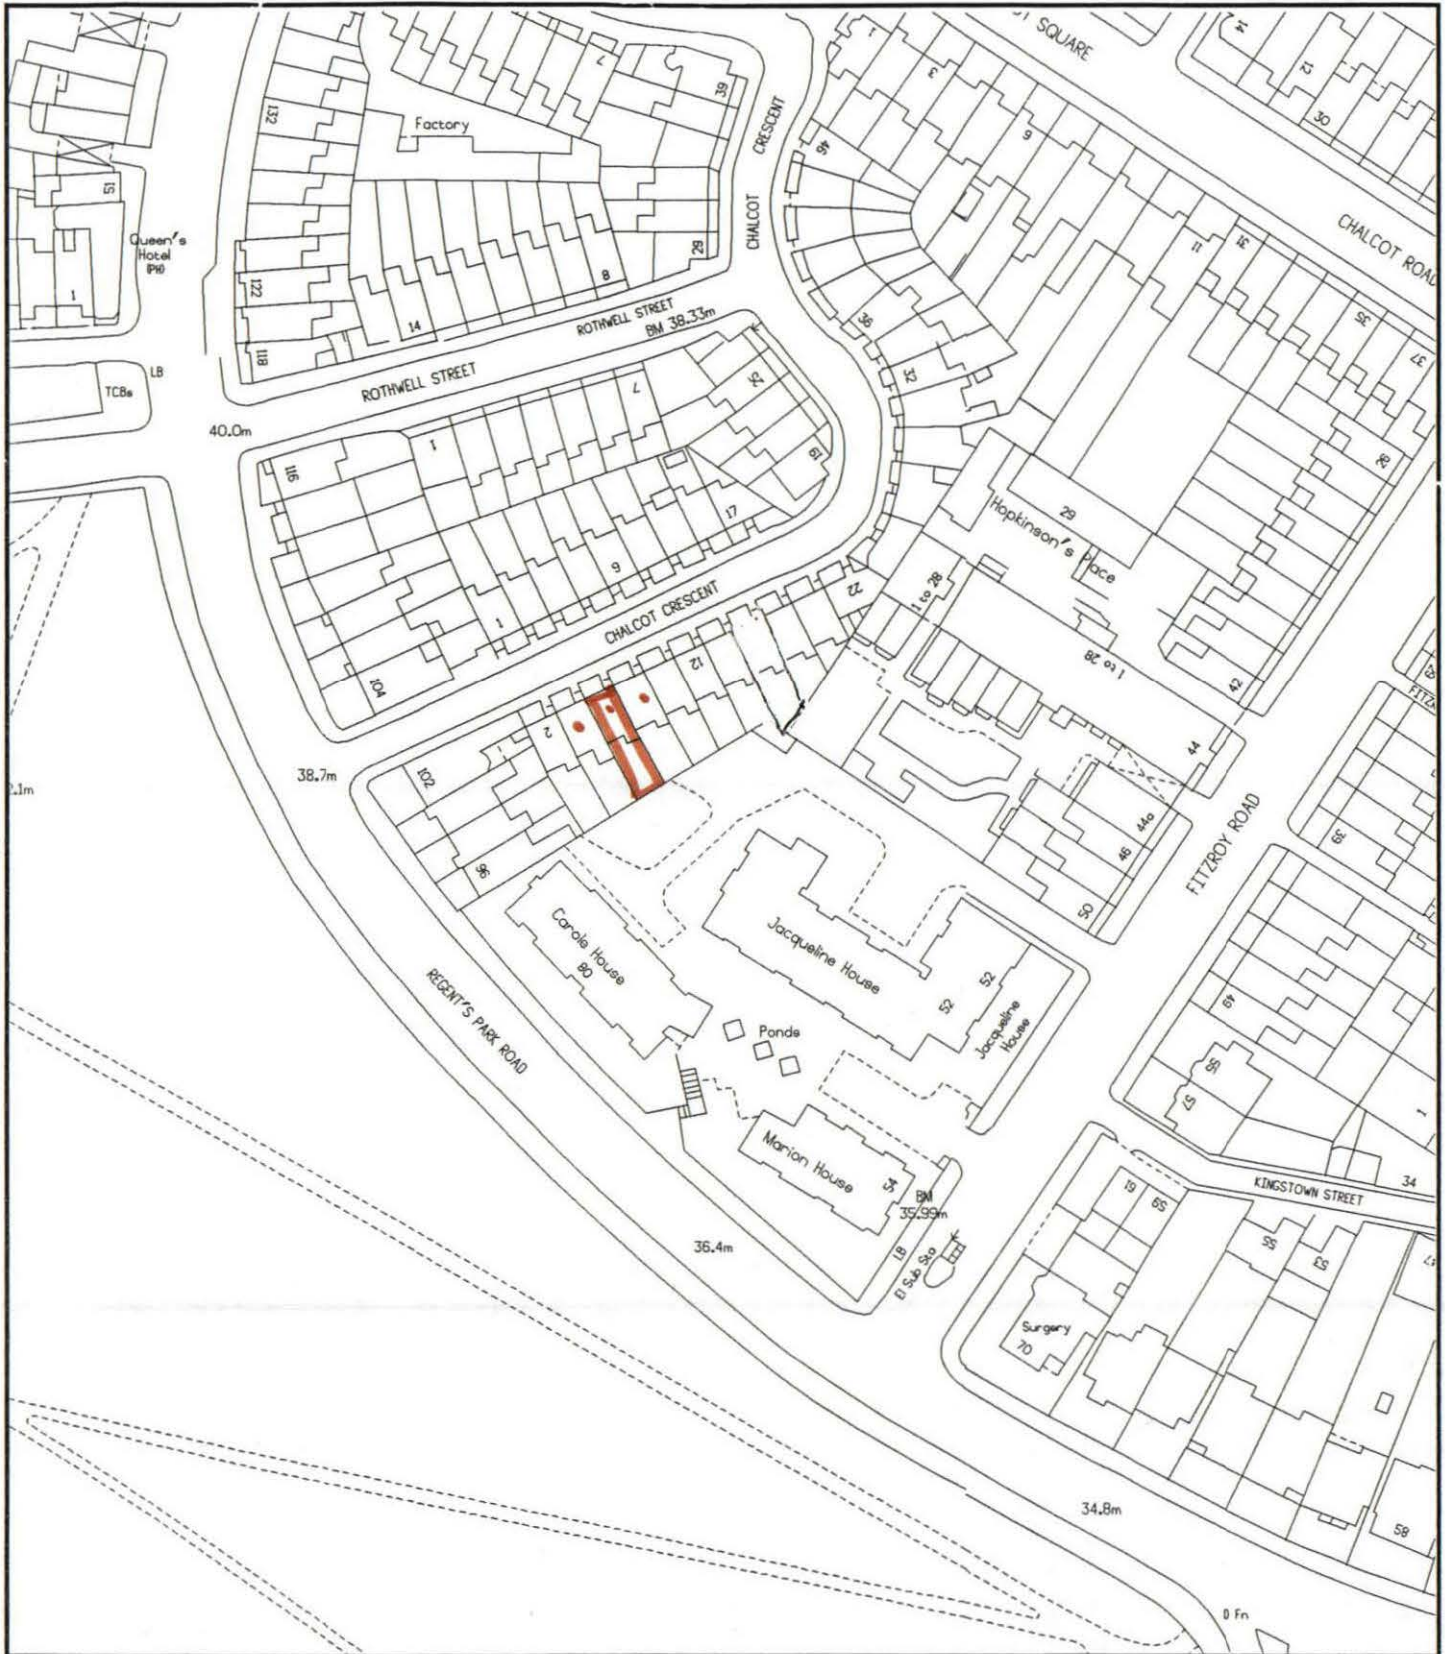

6 Chalcot Crescent

## London Borough of Camden

Planning Transport & Health Services  
Town Hall Extension  
Argyle Street Entrance  
London WC1H 8EQ