




Existing Ground Floor Plan
Scale 1:50

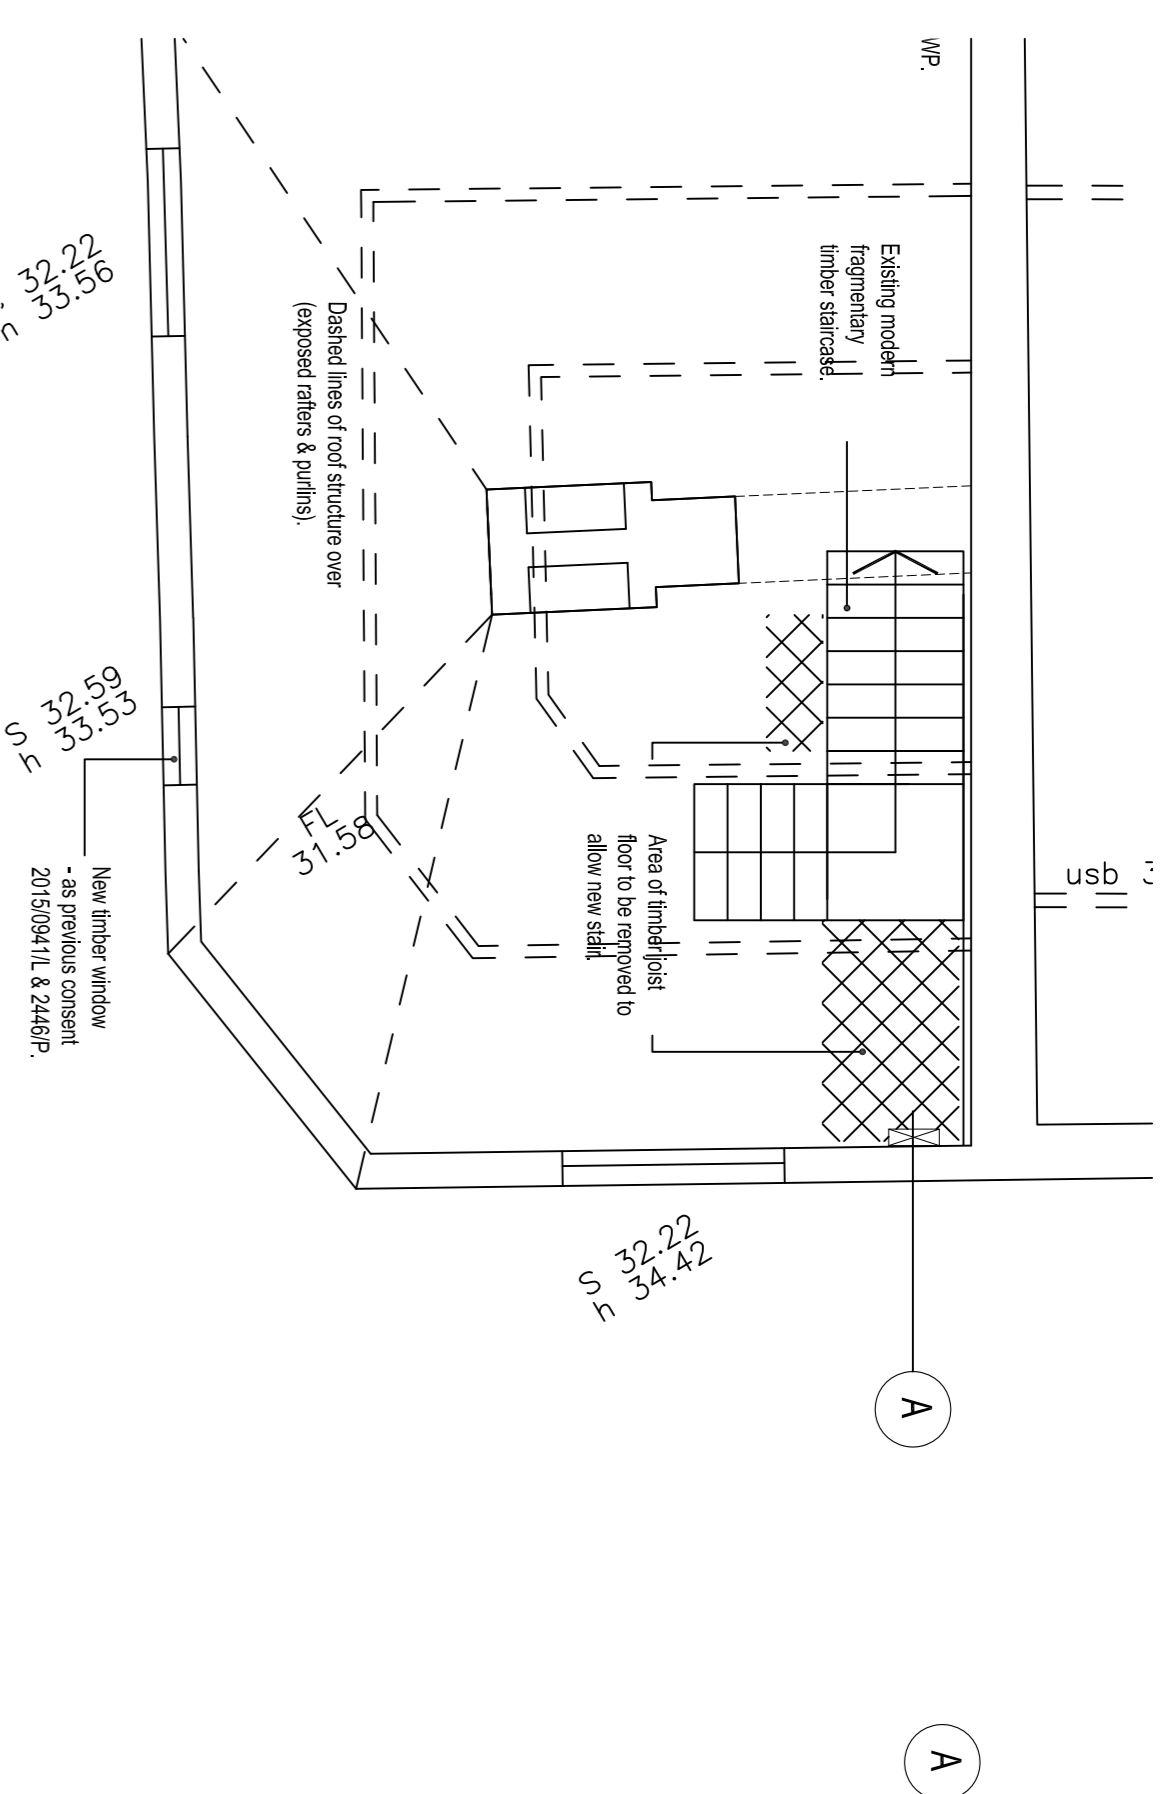


Existing First Floor Plan
Scale 1:50

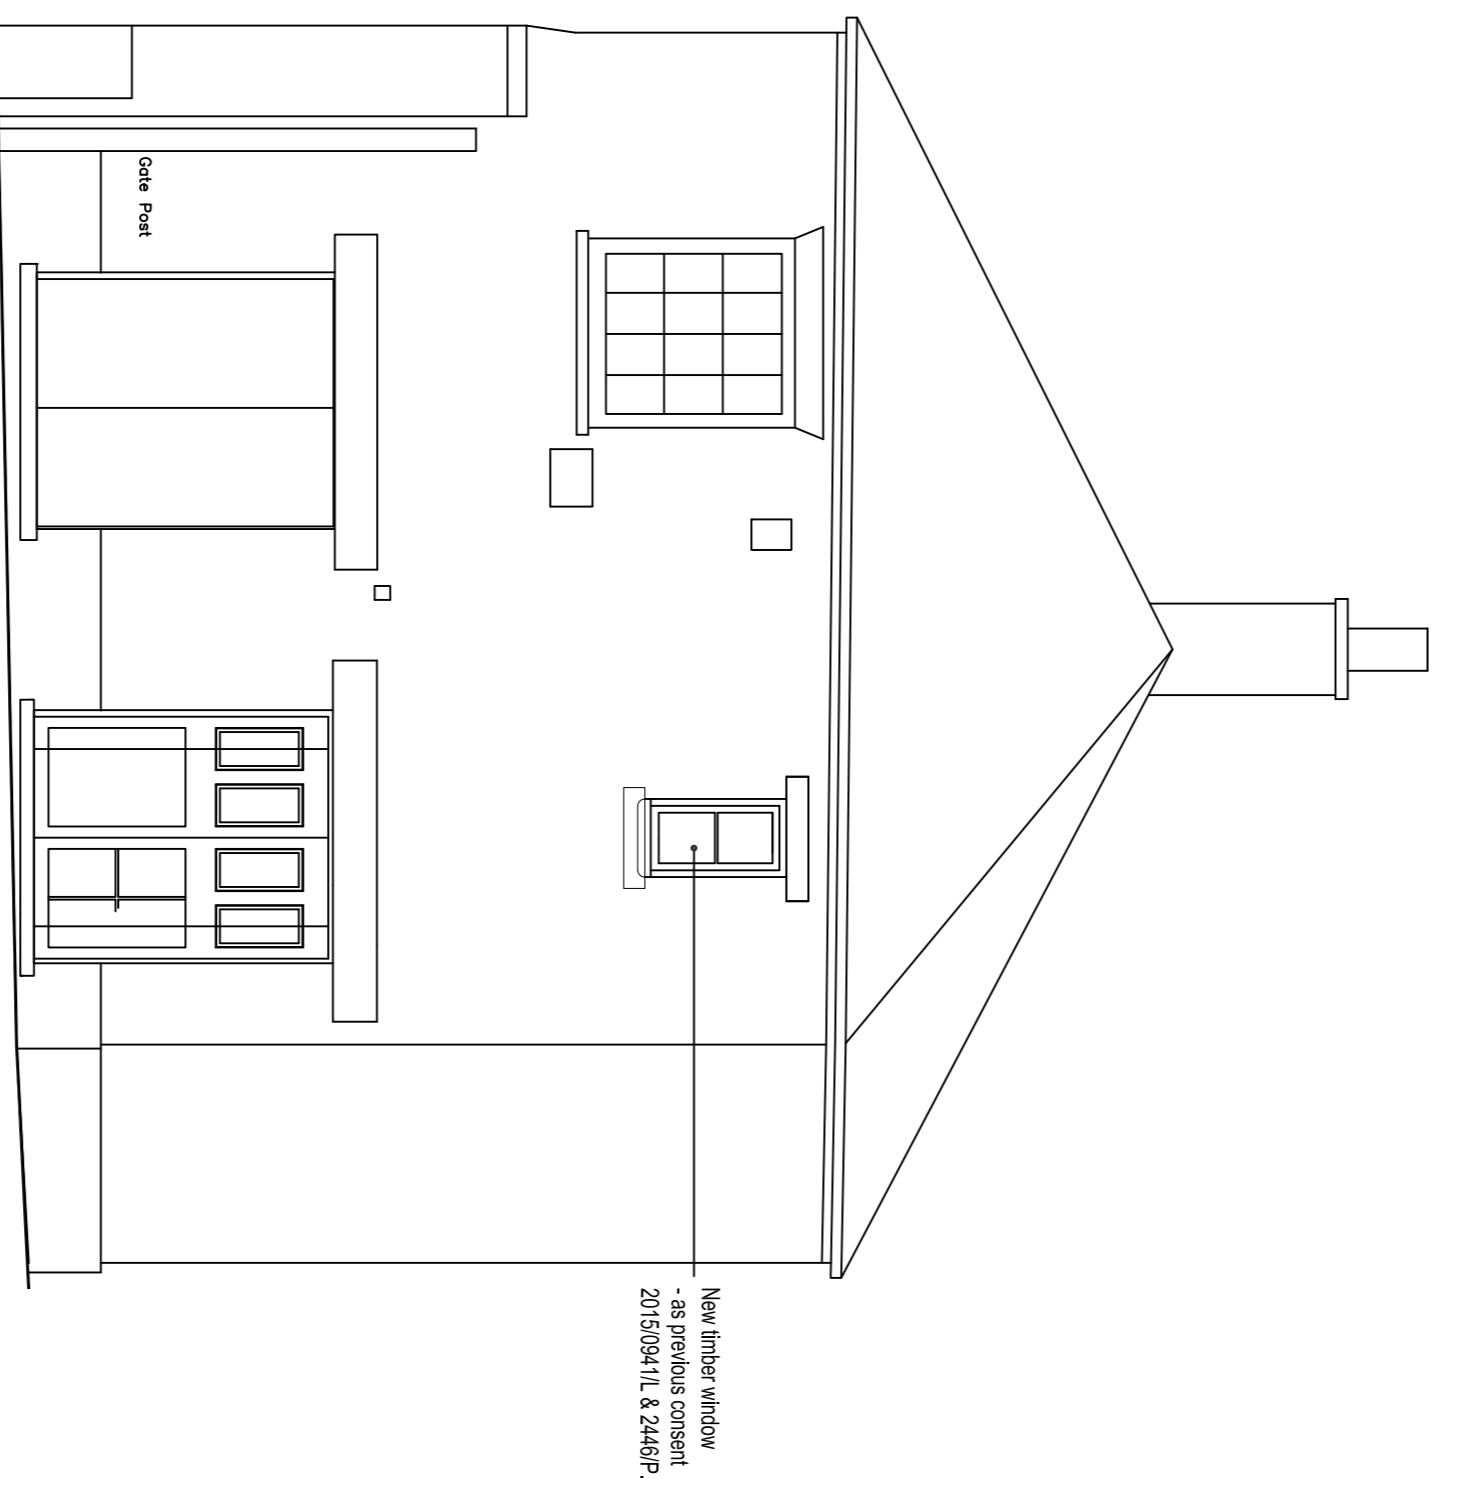


Existing West Elevation
Scale 1:50

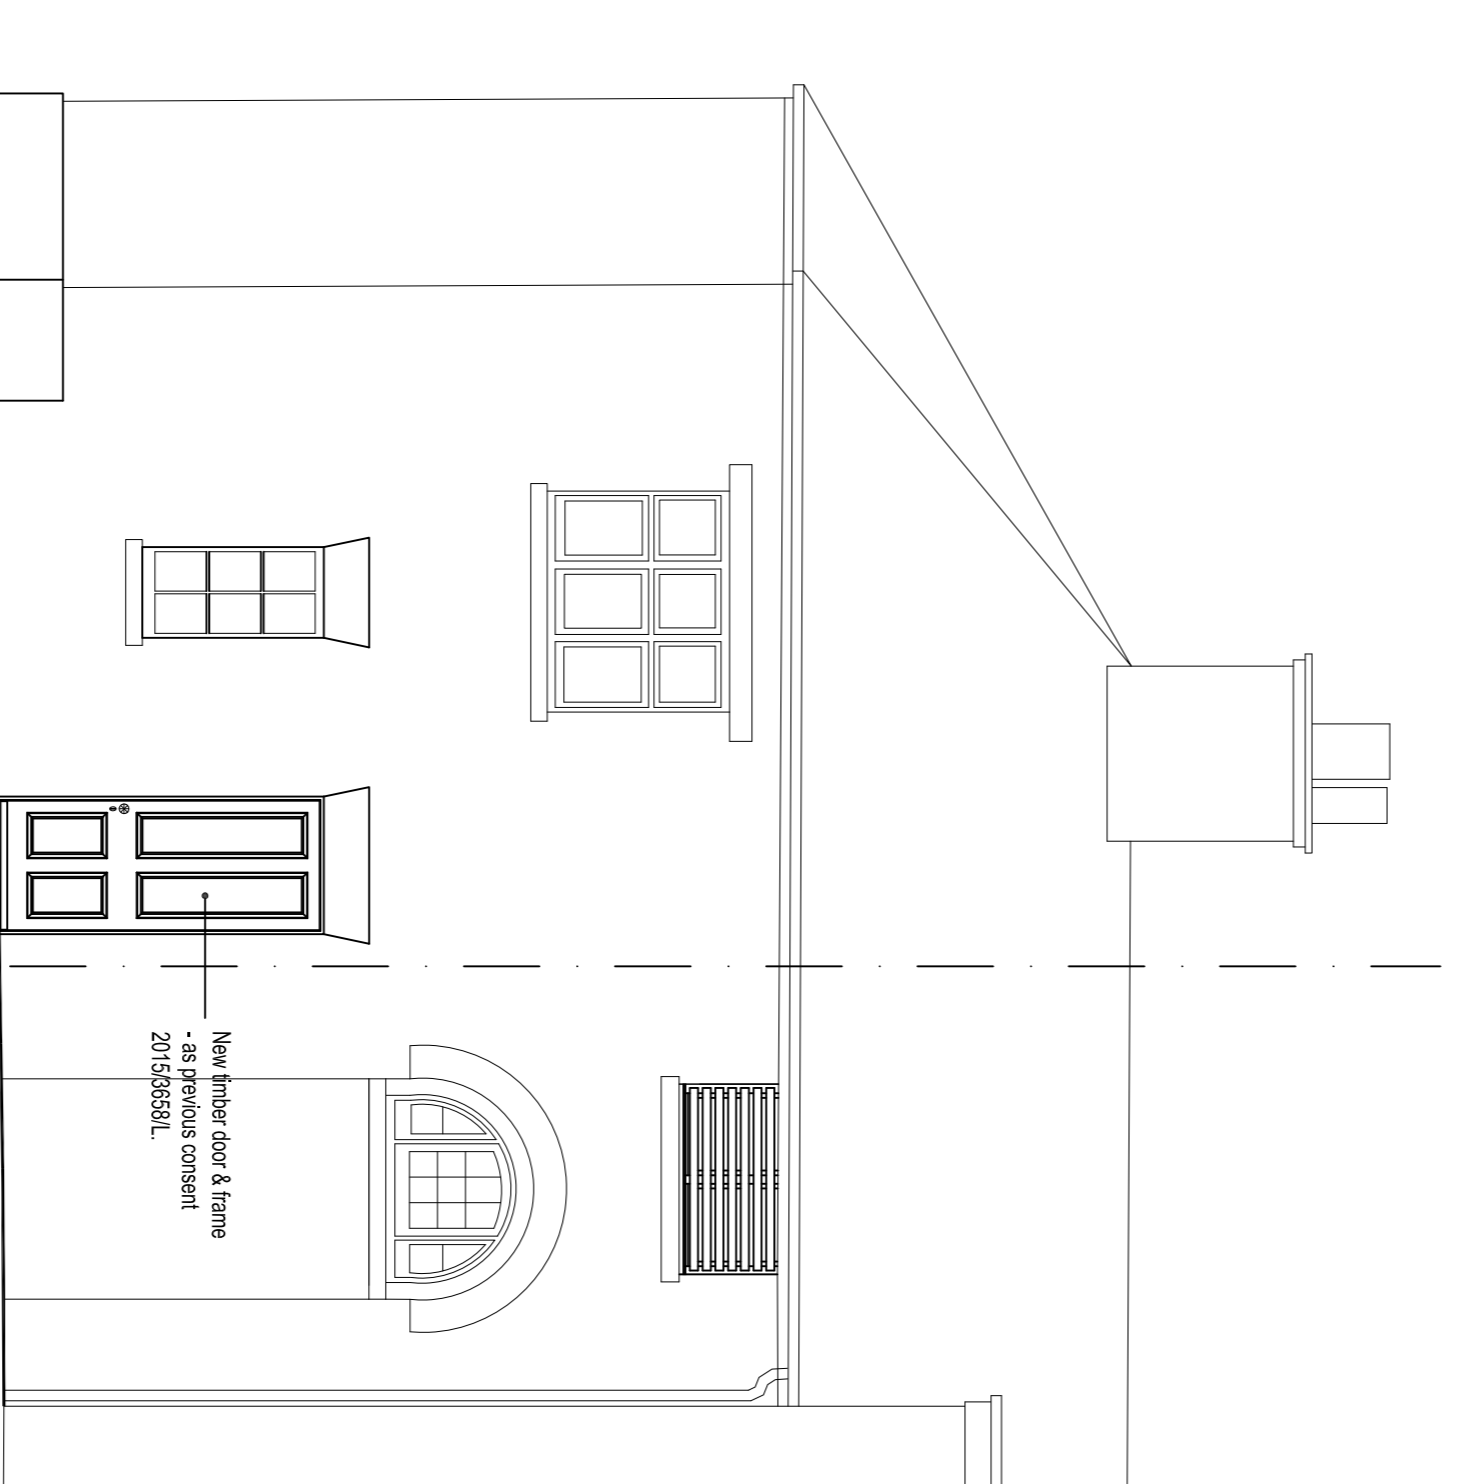


Existing South Part Elevation
Scale 1:50

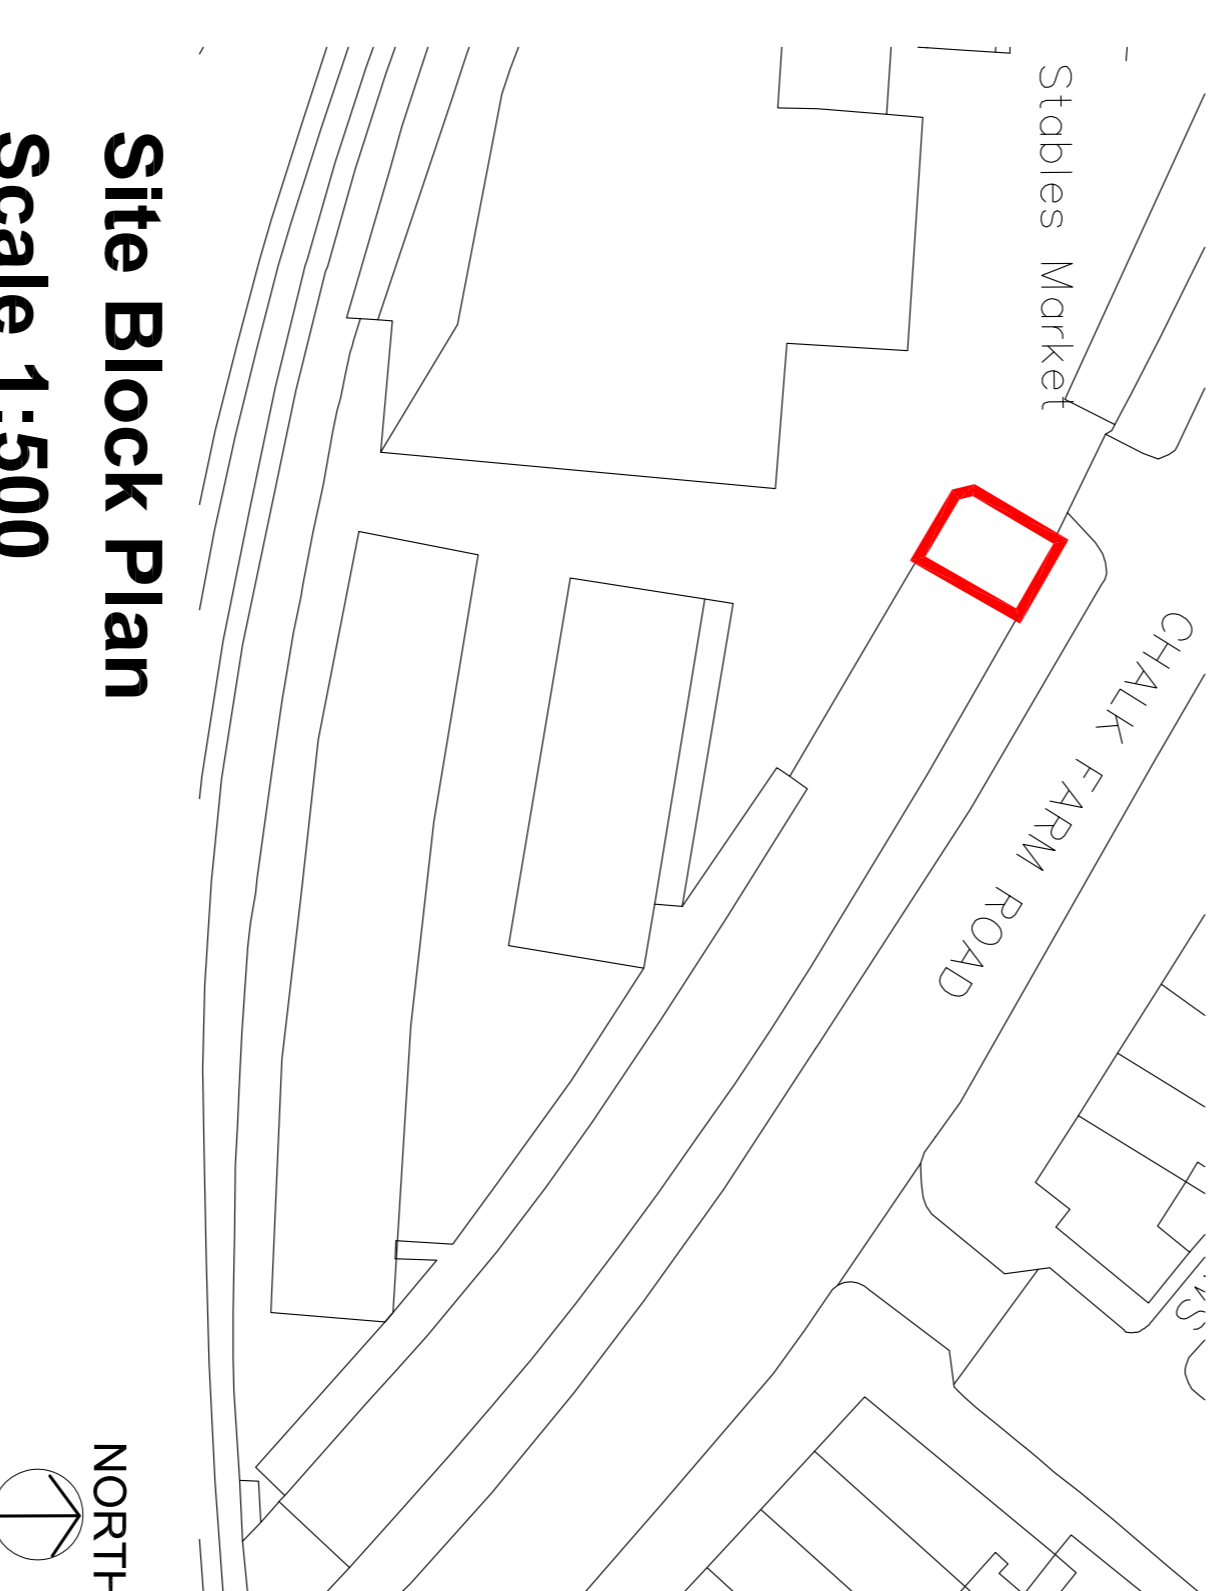


Site Block Plan
Scale 1:500

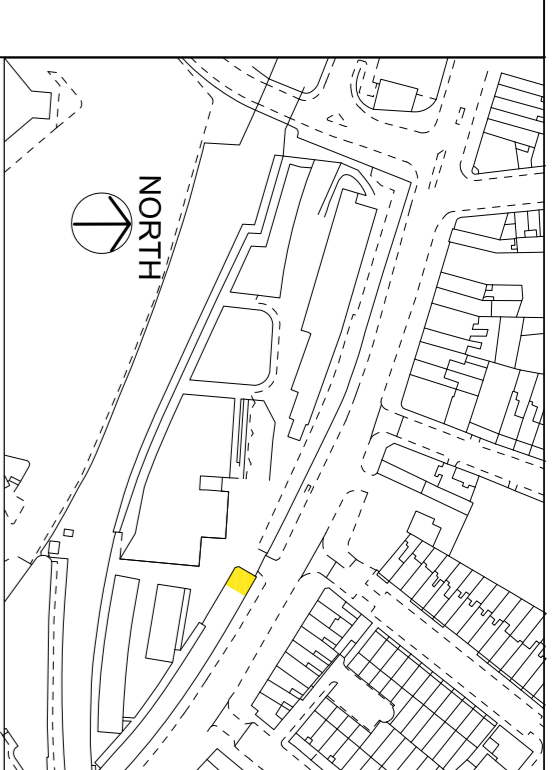

Please note that information used to produce these drawings is based on measured survey supplied by others. Heritage Architecture cannot be held responsible for any inaccuracies in the information provided and not scale drawings shall dimensions should be verified on site.

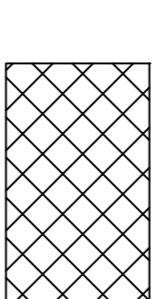

Existing building to be carefully removed as part of strip out works.

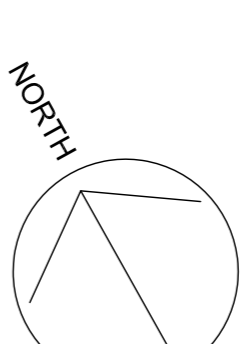

Camden Stables Market
London
NW1
United Kingdom

STANLEY SIDINGS LTD


**Camden Stables Market
CHALK FARM BUILDING (BLOCK A)**

**Proposed tenant fitting out works
Existing plans & elevations
Site Block Plan**

Scale 1:50 / 1:500 @ A1

Drawing Status
For Planning & Listed Building Consent

December 2016 Drawing No A-PP-01

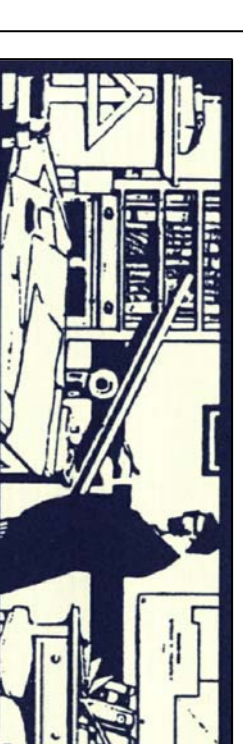

STEPHEN EYRANT HERITAGE ARCHITECTURE
62 British Grove, London, W4 2NL
E-mail: info@heritagemail.co.uk

