

**Note: All dimensions to be checked on site and not to be scaled from drawing.**

AMENDMENTS:

Revision	Date
A. Schedule of accommodation added.	13/02/2017




**Existing Front Elevation 1:100**




**Existing Side Elevation 1:100**




**Existing Rear Elevation 1:100**

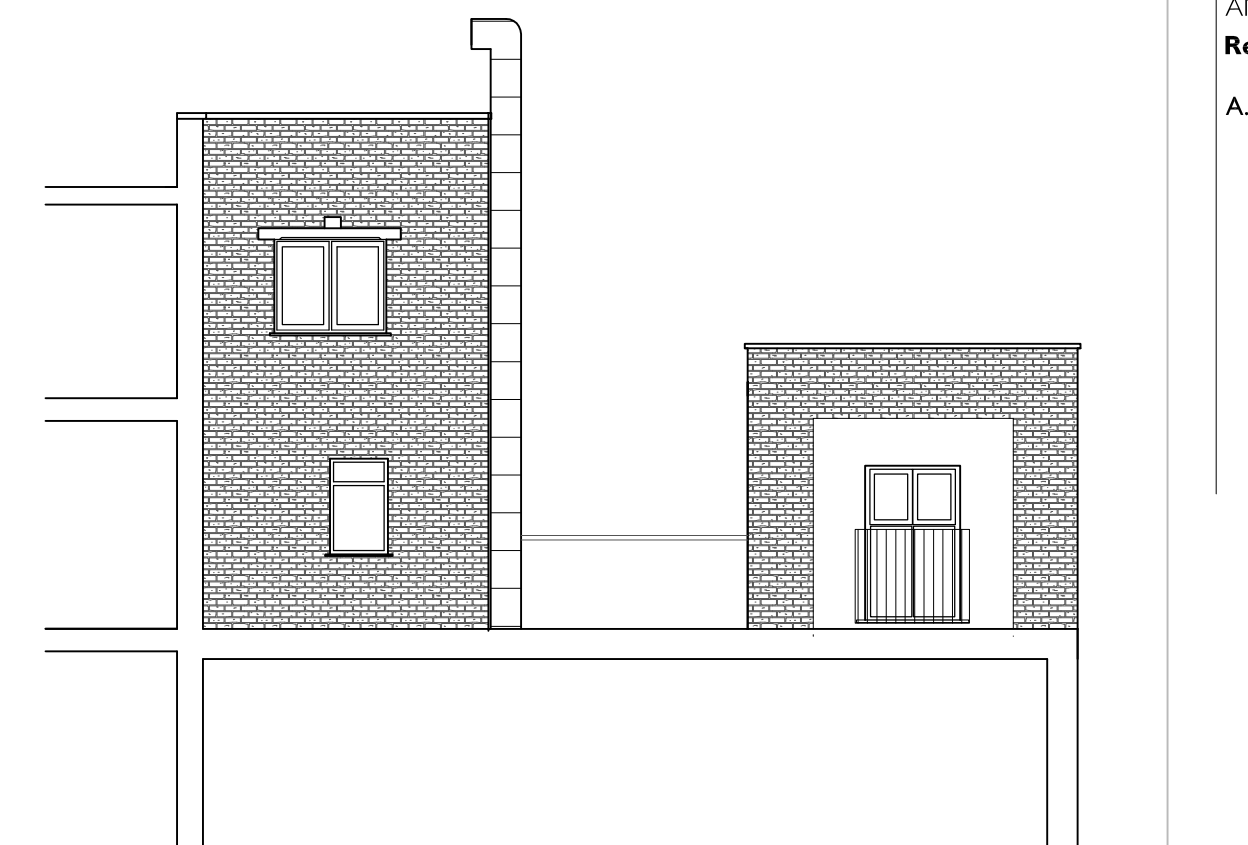


**Existing Side Elevation 1:100**

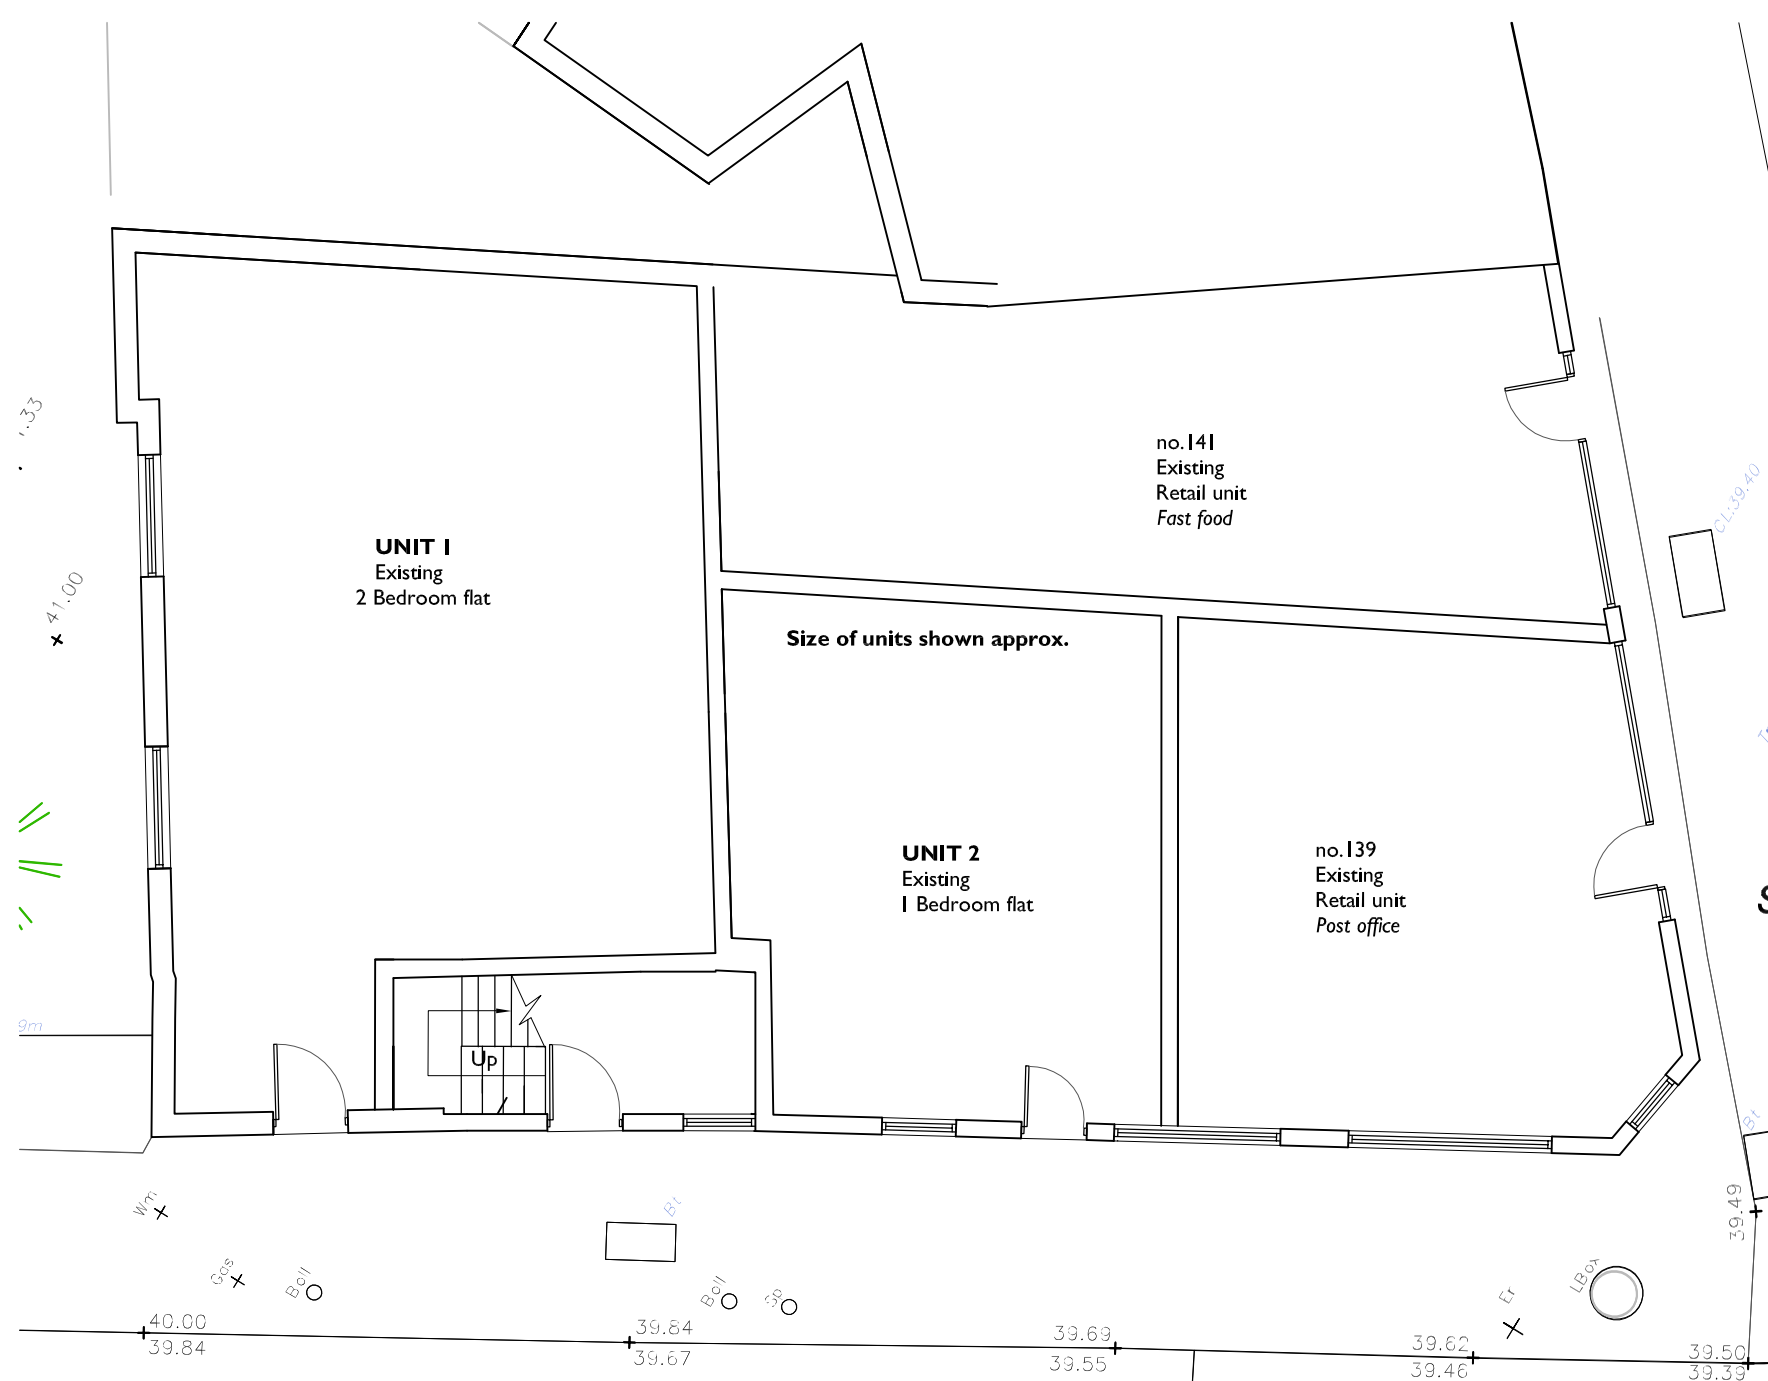


**Existing Ground Floor Plan 1:100**

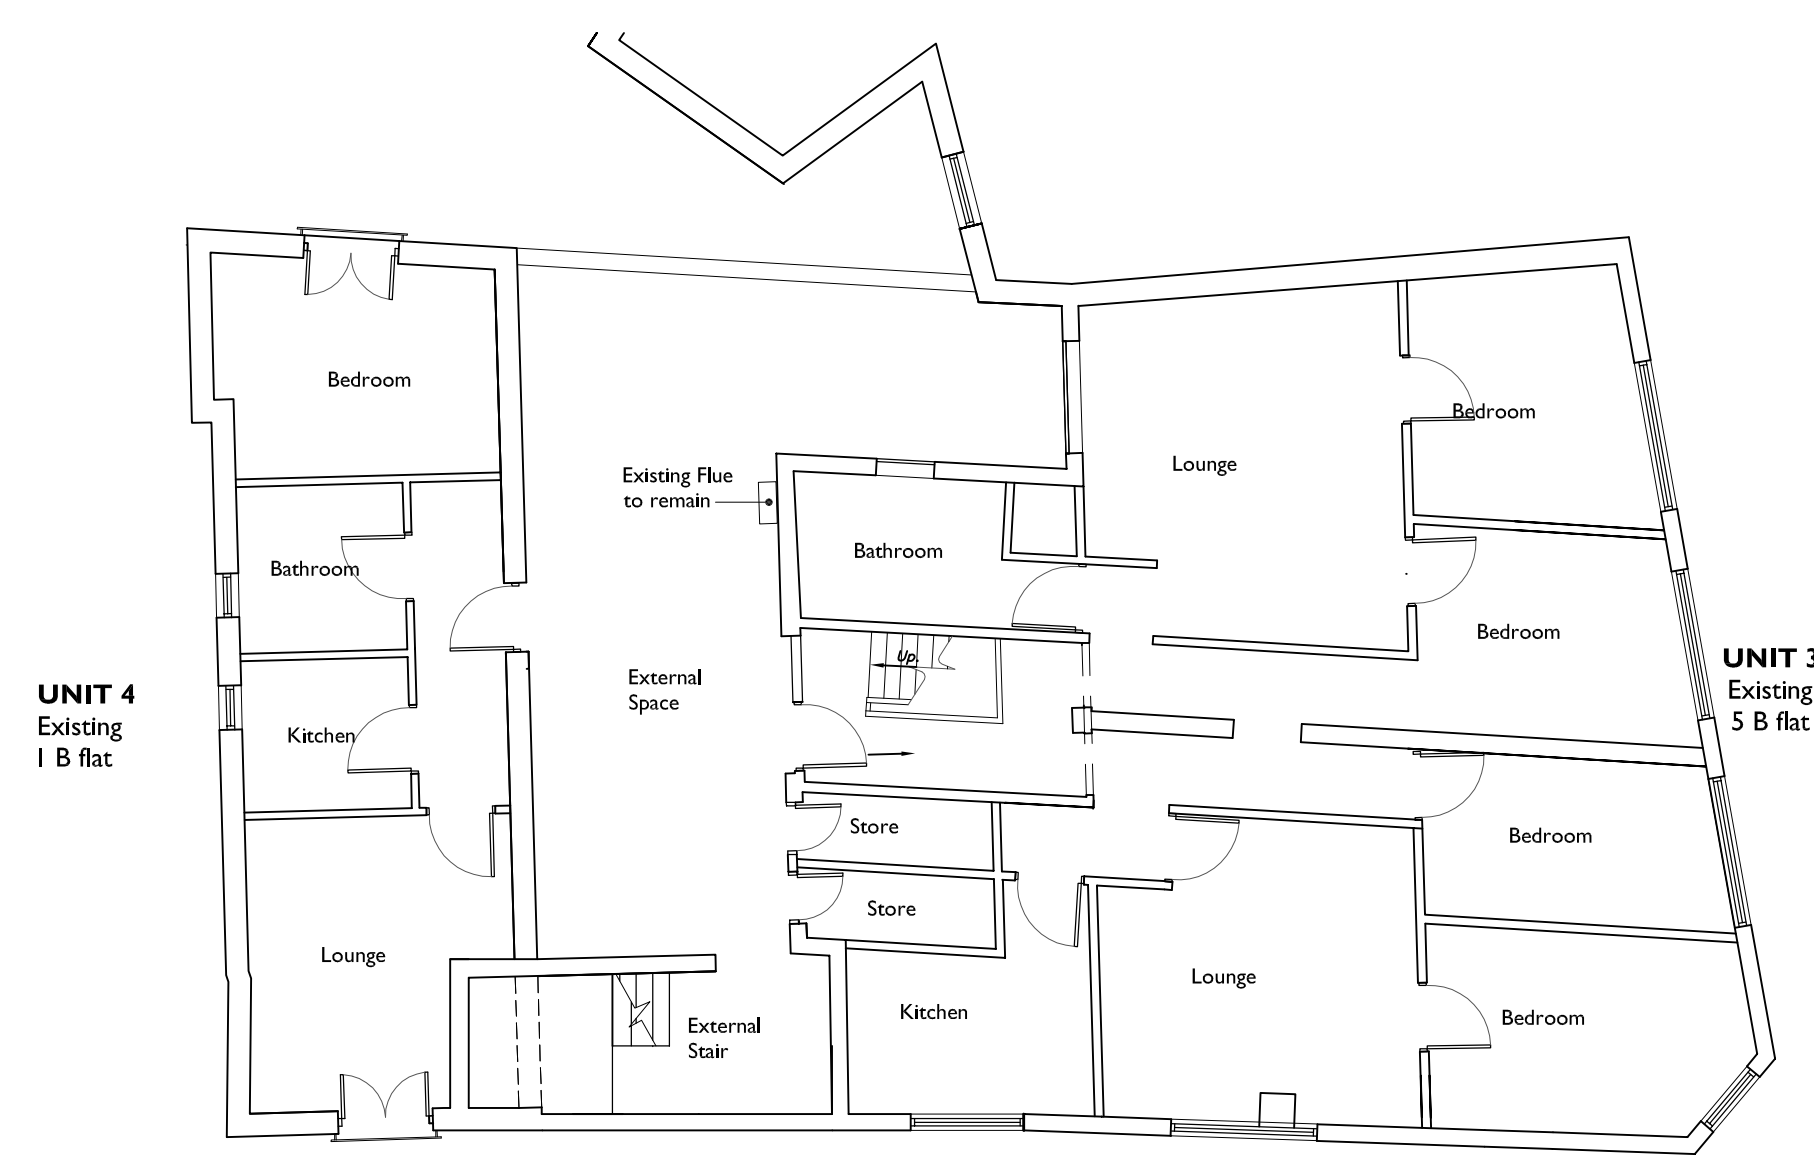

**Existing First Floor Plan 1:100**

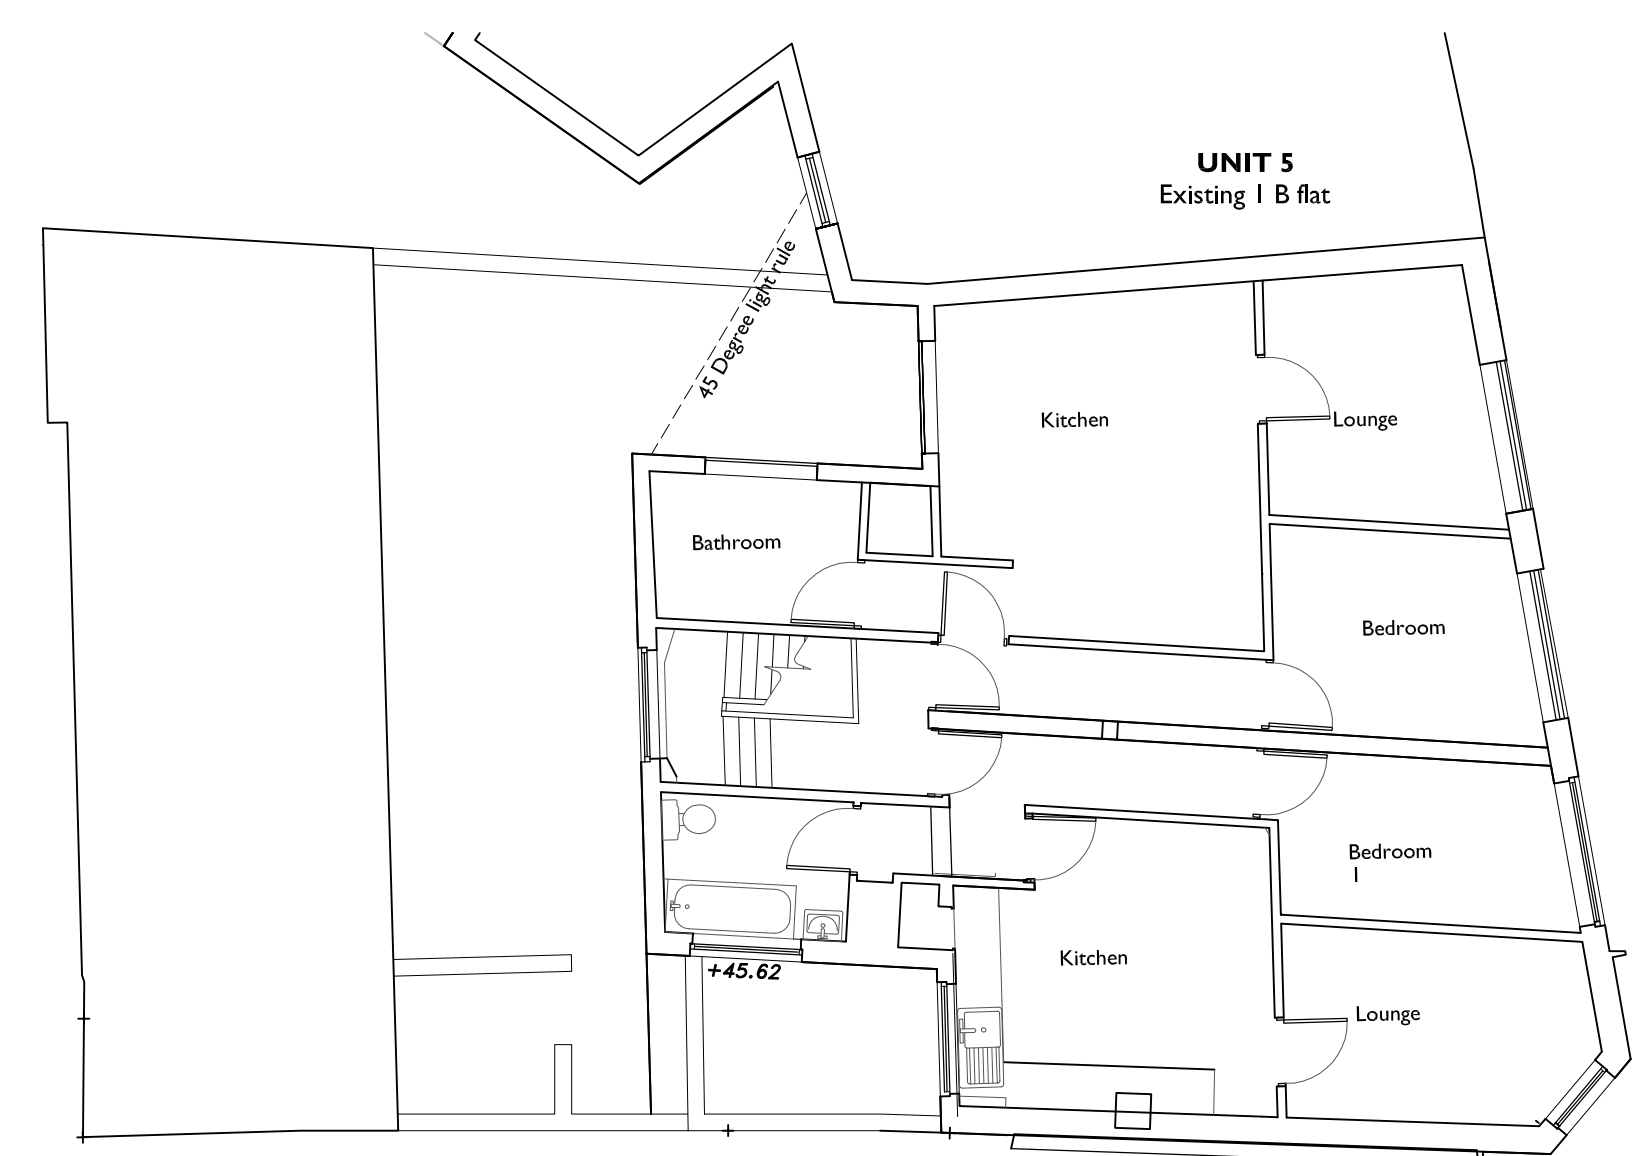



**Existing Second Floor Plan 1:100**

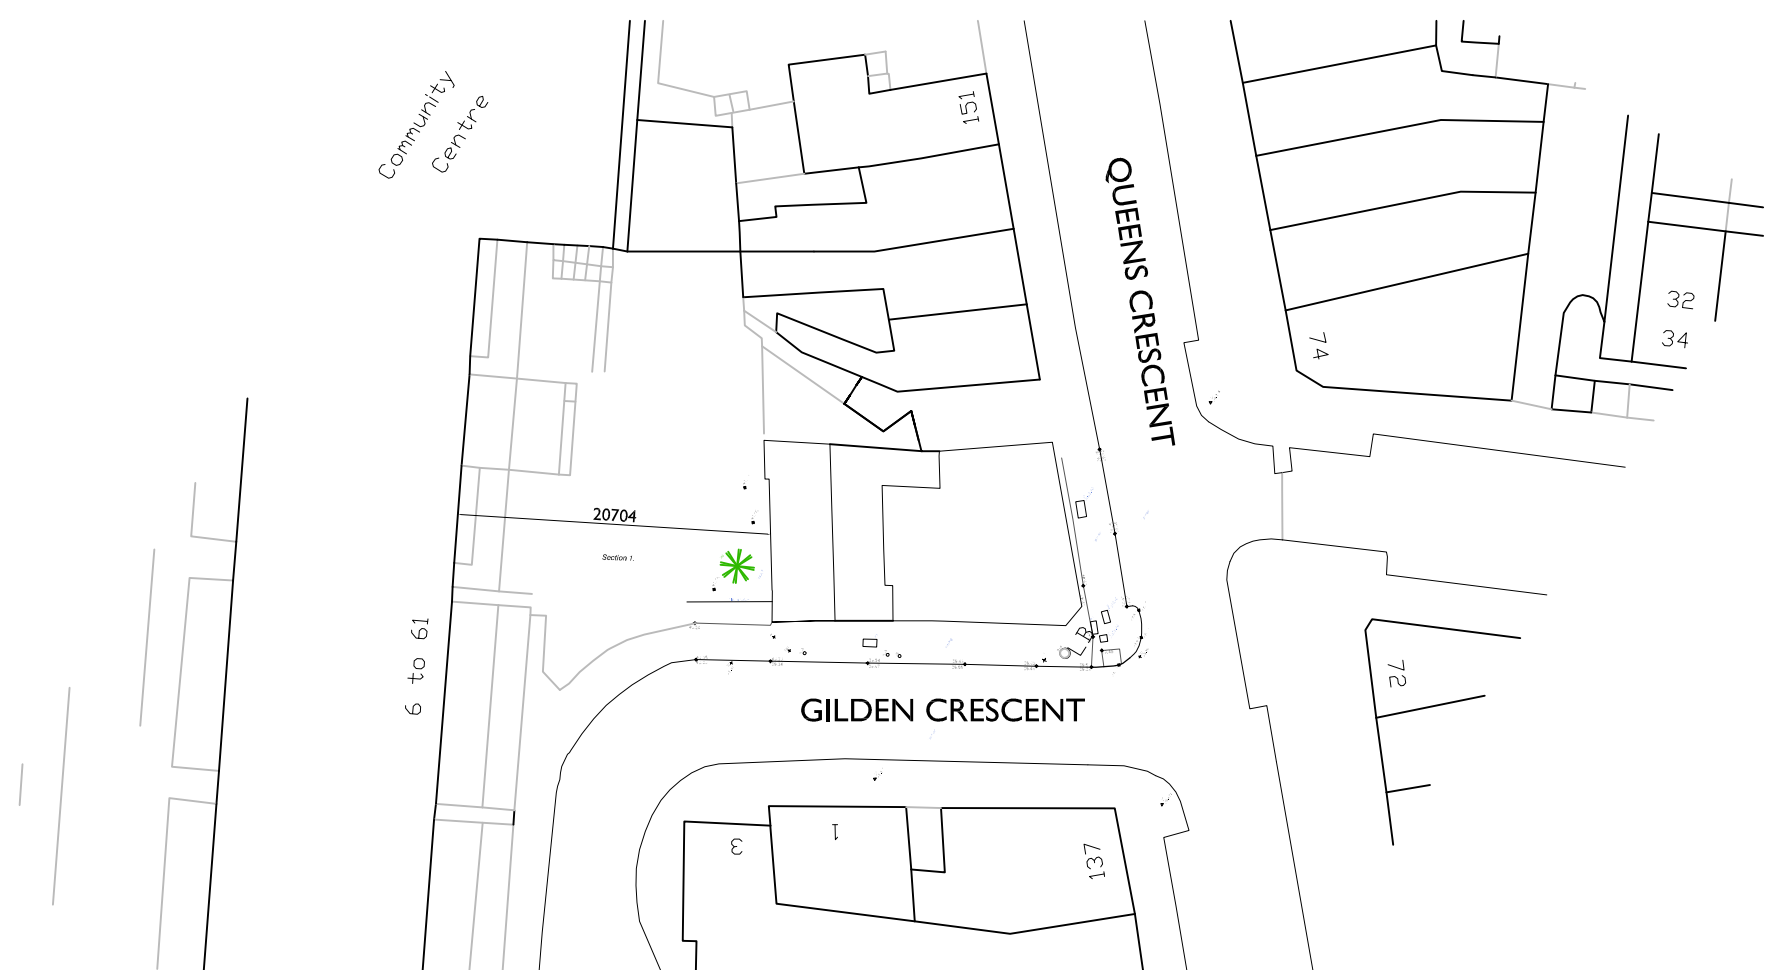

**Existing Block Plan 1:500**

**Schedule of accommodation**

- Ground Floor
  - UNIT 1: 1 Bedroom Flat
  - UNIT 2: 2 Bedroom Flat
- First Floor
  - UNIT 3: 4 Bedroom HMO
  - UNIT 4: 1 Bedroom Flat
- Second Floor
  - UNIT 5: 1 Bedroom Flat
  - UNIT 6: 1 Bedroom Flat

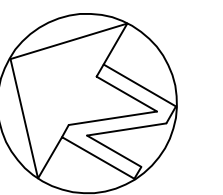 

CLIENT:  
**Mr Suresh Patel**

PROJECT TITLE:  
**139 - 141 Queens Crescent,  
Belsize Park,  
NW5 4ED**

DRAWING TITLE:  
**Existing Floor Plans and Elevations**

SCALE: 1:100	DATE: Aug 2016
SWANSEA	LONDON
70 Water Road Swansea, SA1 4QA T - 01792 466060 F - 01792 644646 www.bbarch.co.uk info@bbarch.co.uk	One Kingdom Street Paddington Central London, W2 6BD

**BBA 686.P.01A**