

# PROPOSED SITE PLAN

## PLANNING



SHAUN KNIGHT  
 ARCHITECTURE

40 FALCON ROAD, HAMPTON  
 TW12 2RA  
 07824 815 258M  
 0208 979 4949T

E: shaun@shaunknightarchitecture.com  
 W: shaunknightarchitecture.com

PROJECT: LAND ADJACENT  
 No. 1 ST JOHN'S  
 WOOD PARK



TITLE : PROPOSED  
 SITE PLAN

Date: FEBRUARY 2017


Scale: 1:100 Drawn: SDK

**DRAWING NUMBER: 201**


The copyright of this drawing is the property of  
SHAUN KNIGHT ARCHITECTURE LIMITED  
and may not be reproduced in any form without  
prior written consent.

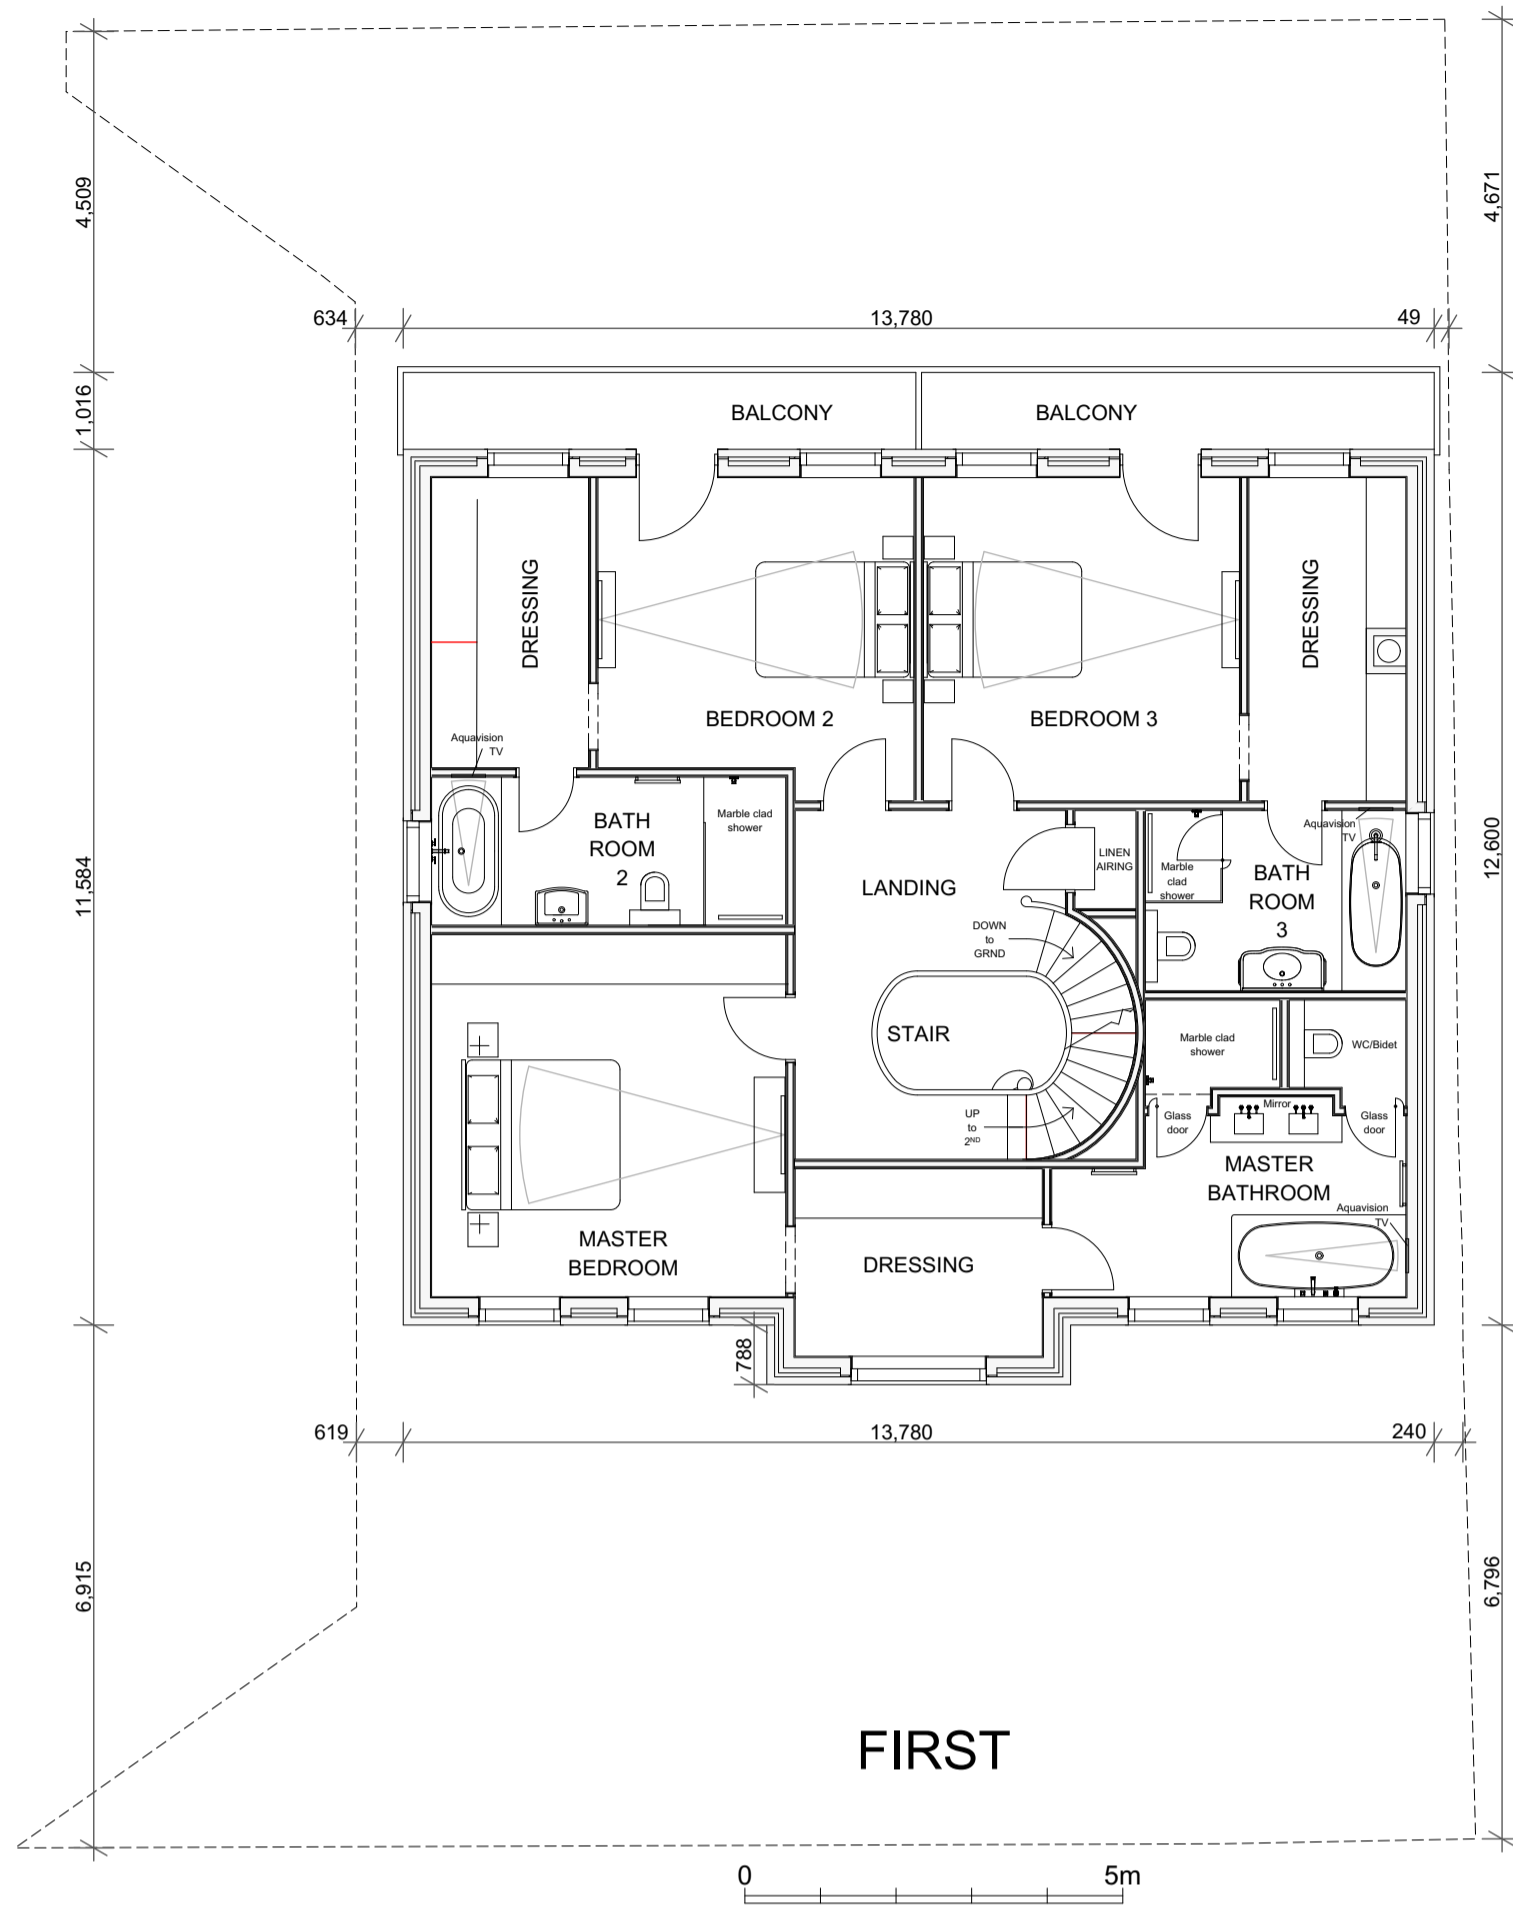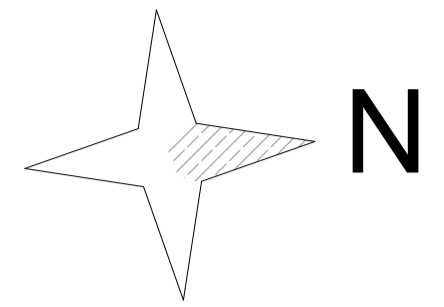


FIRST

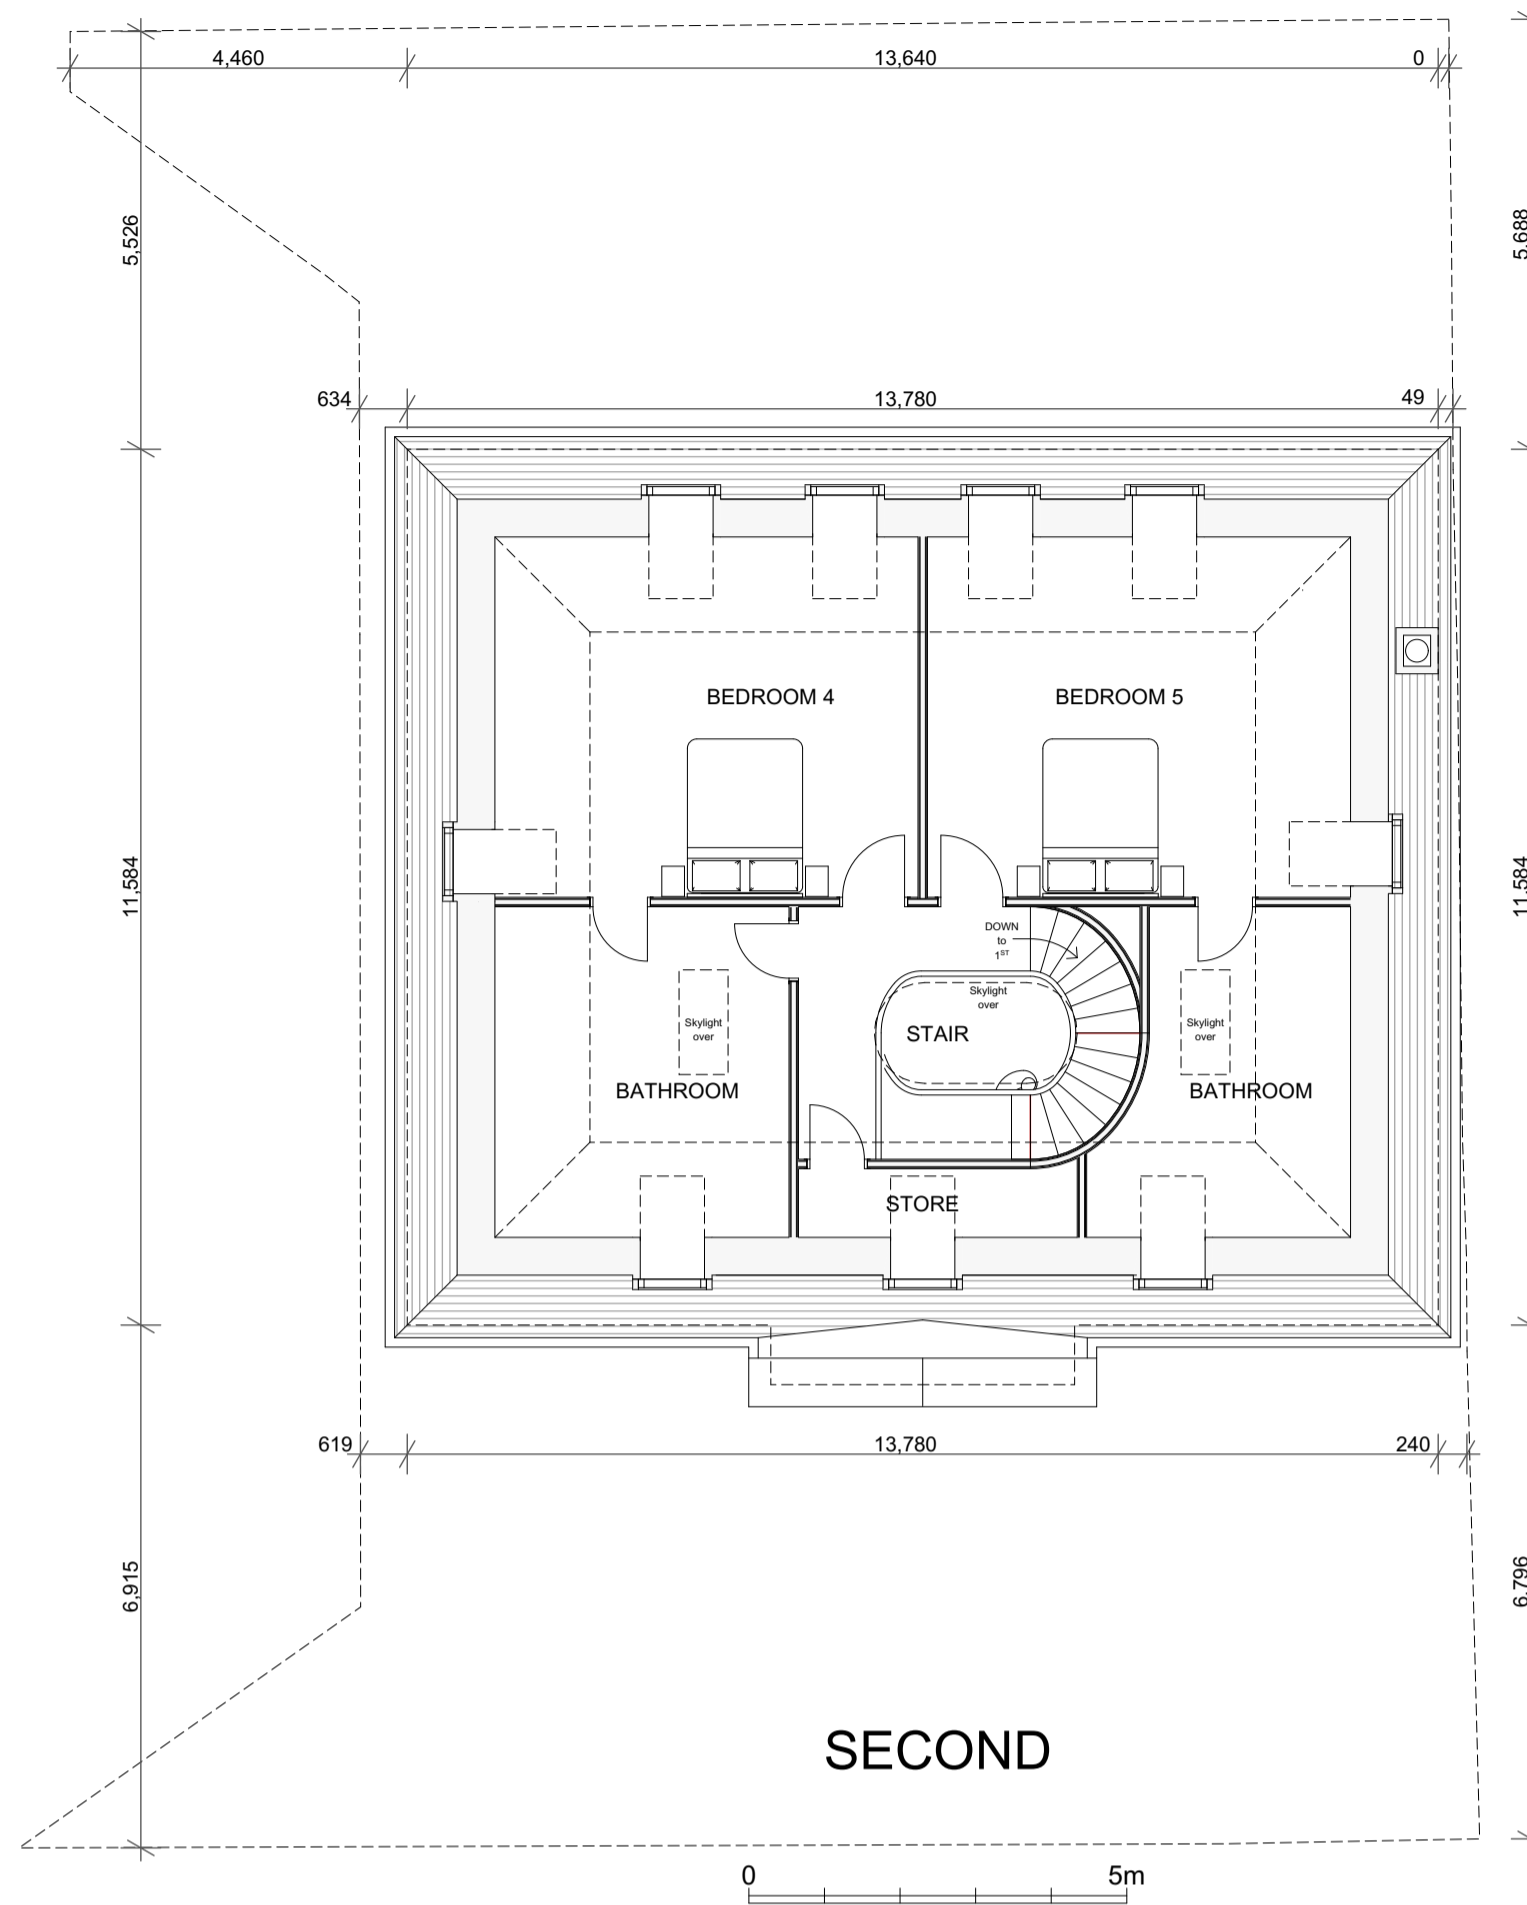


SECOND

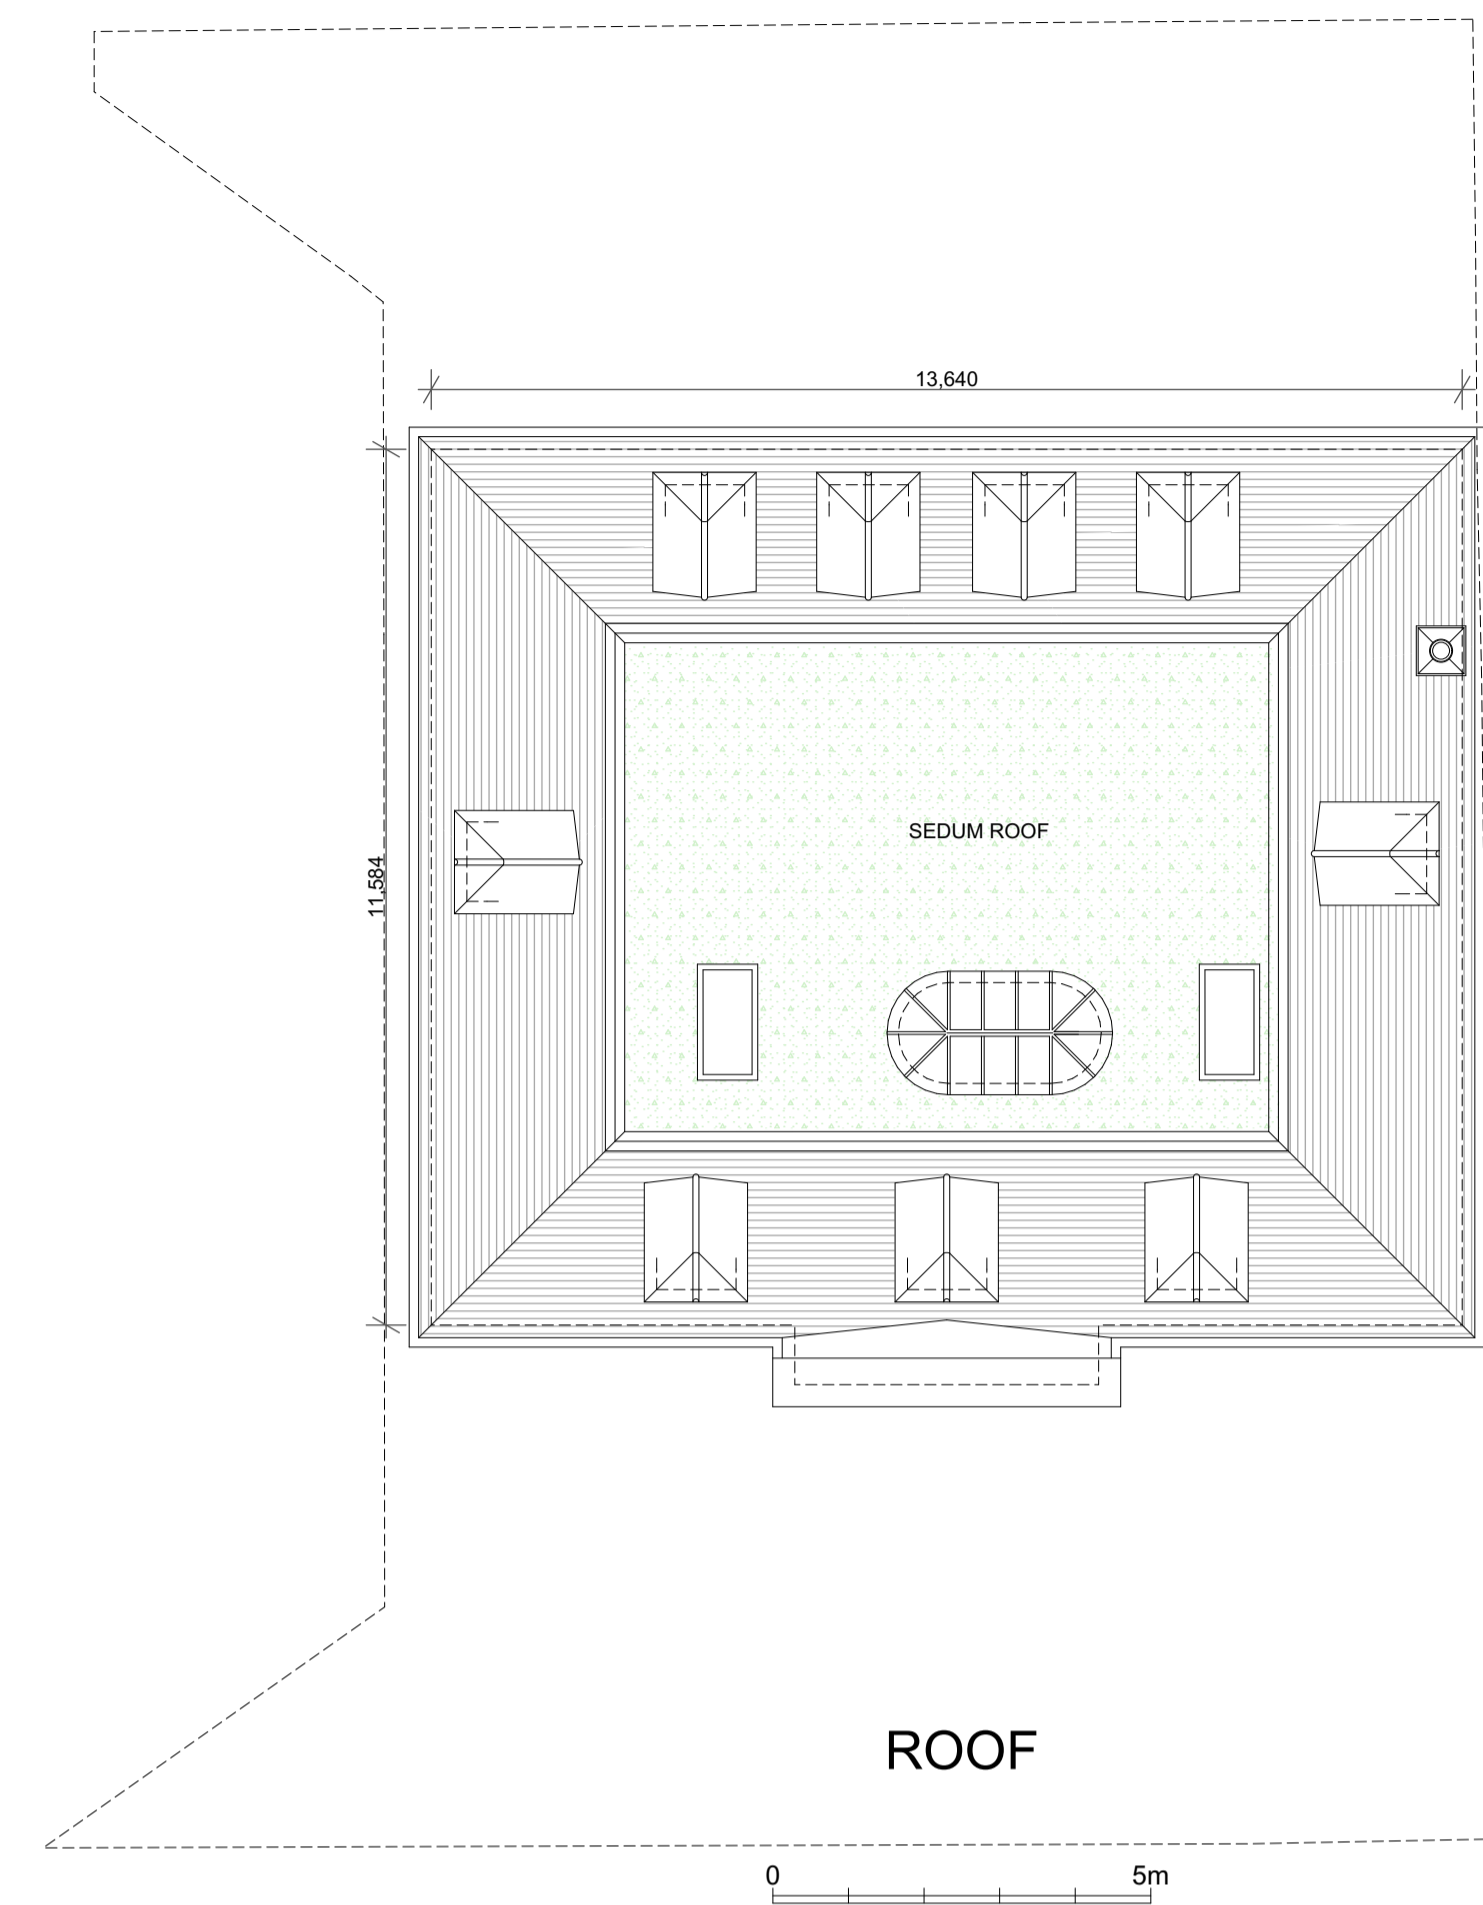


ROOF

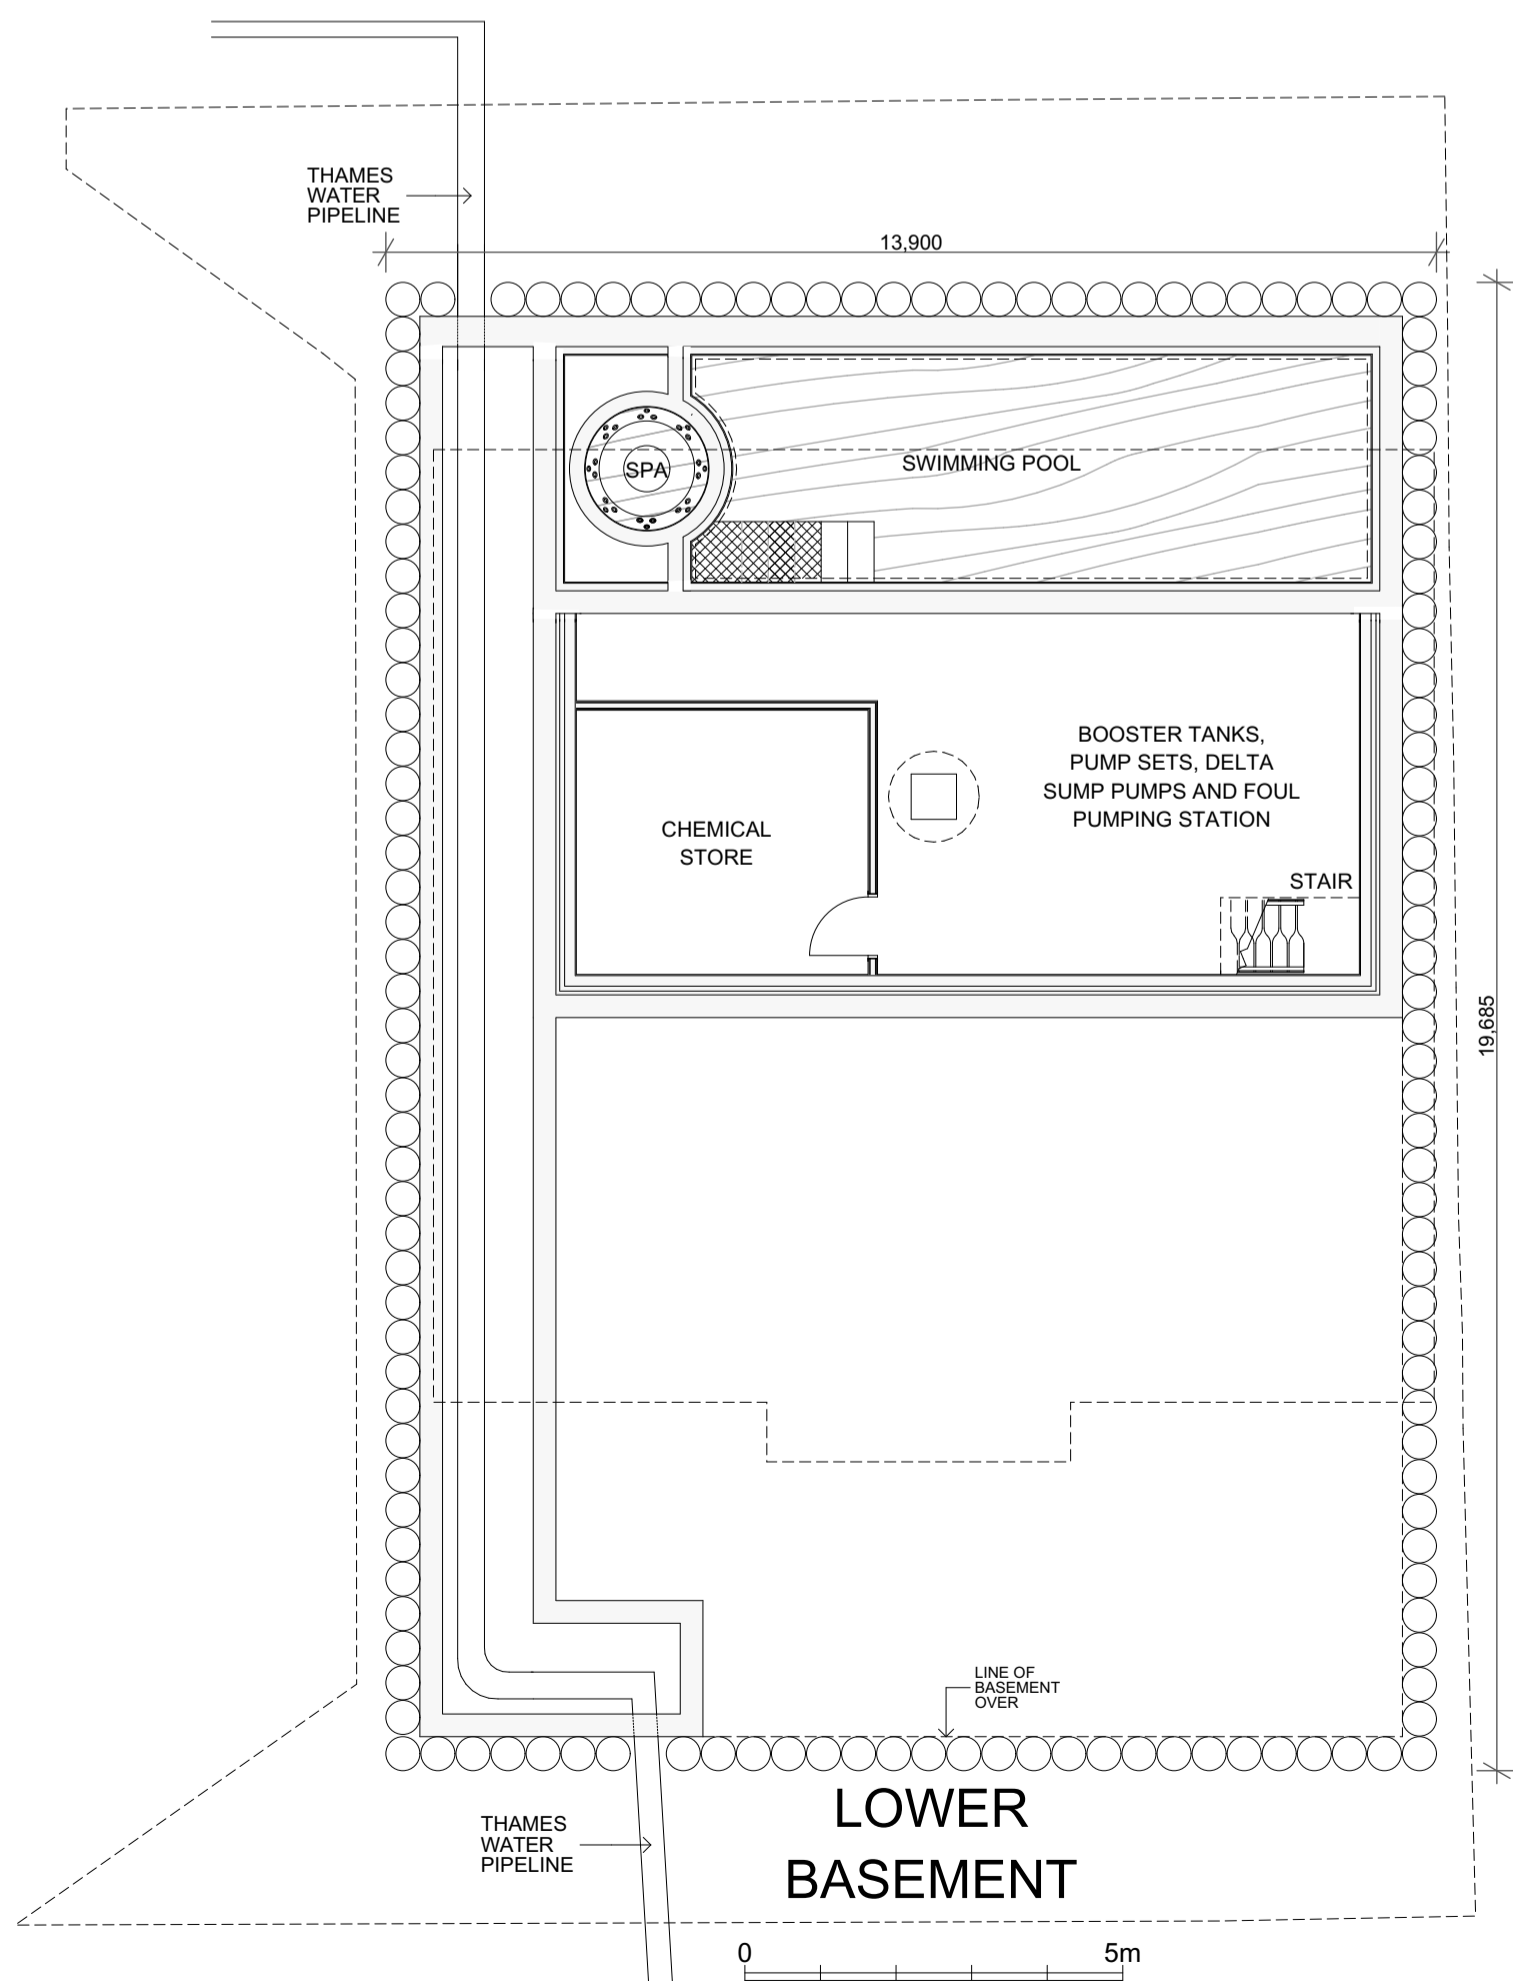

LOWER BASEMENT

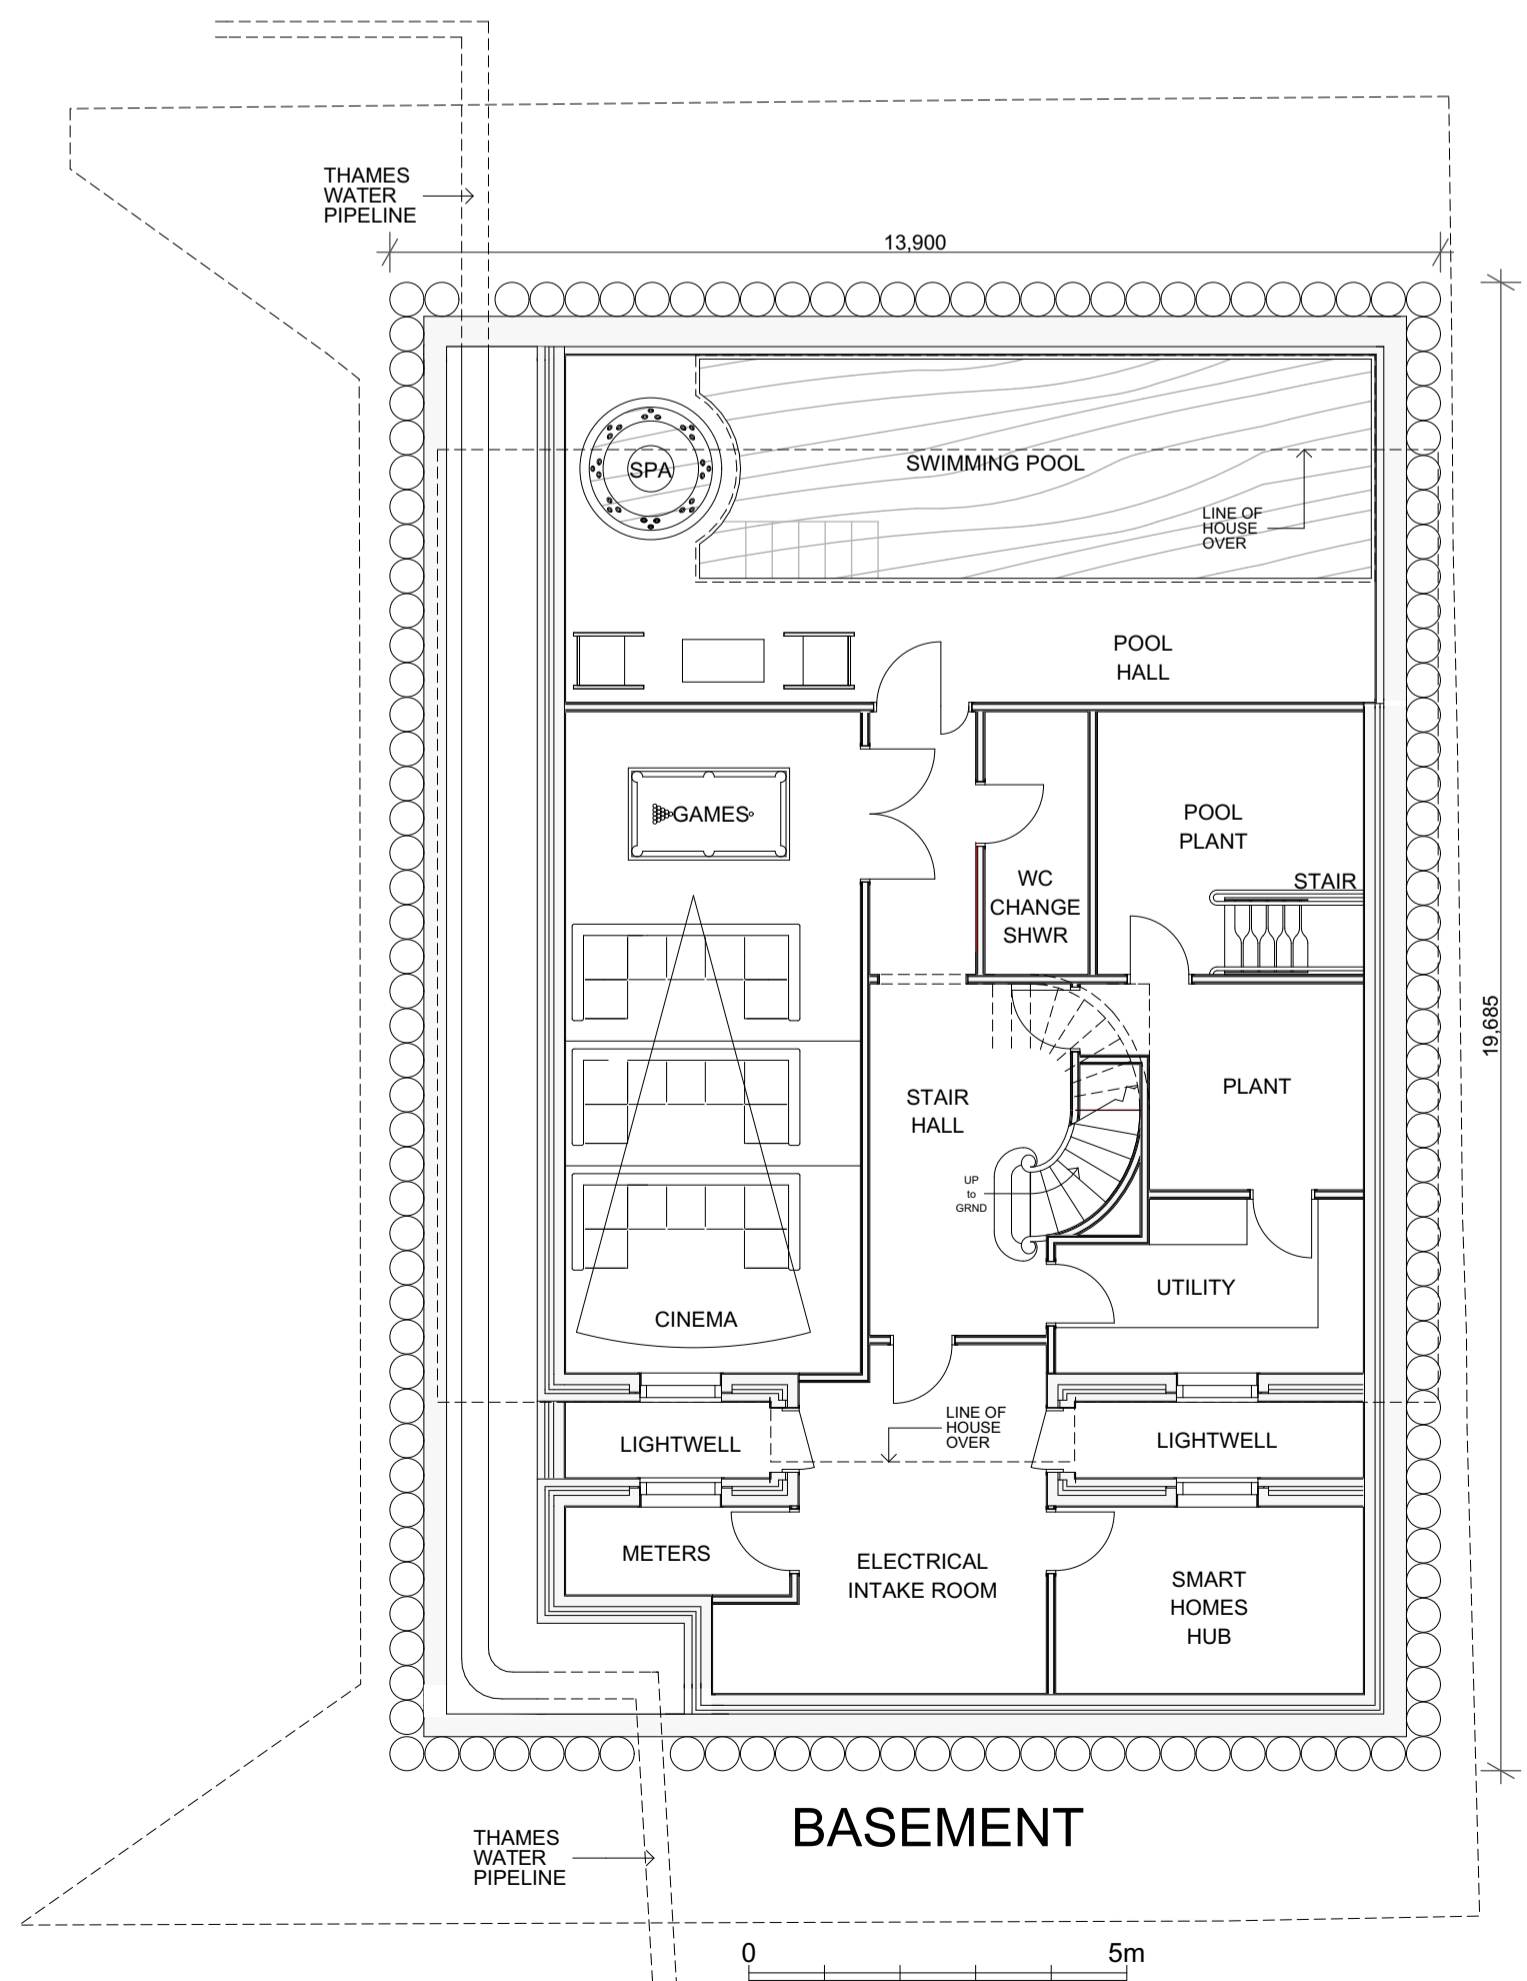

BASEMENT

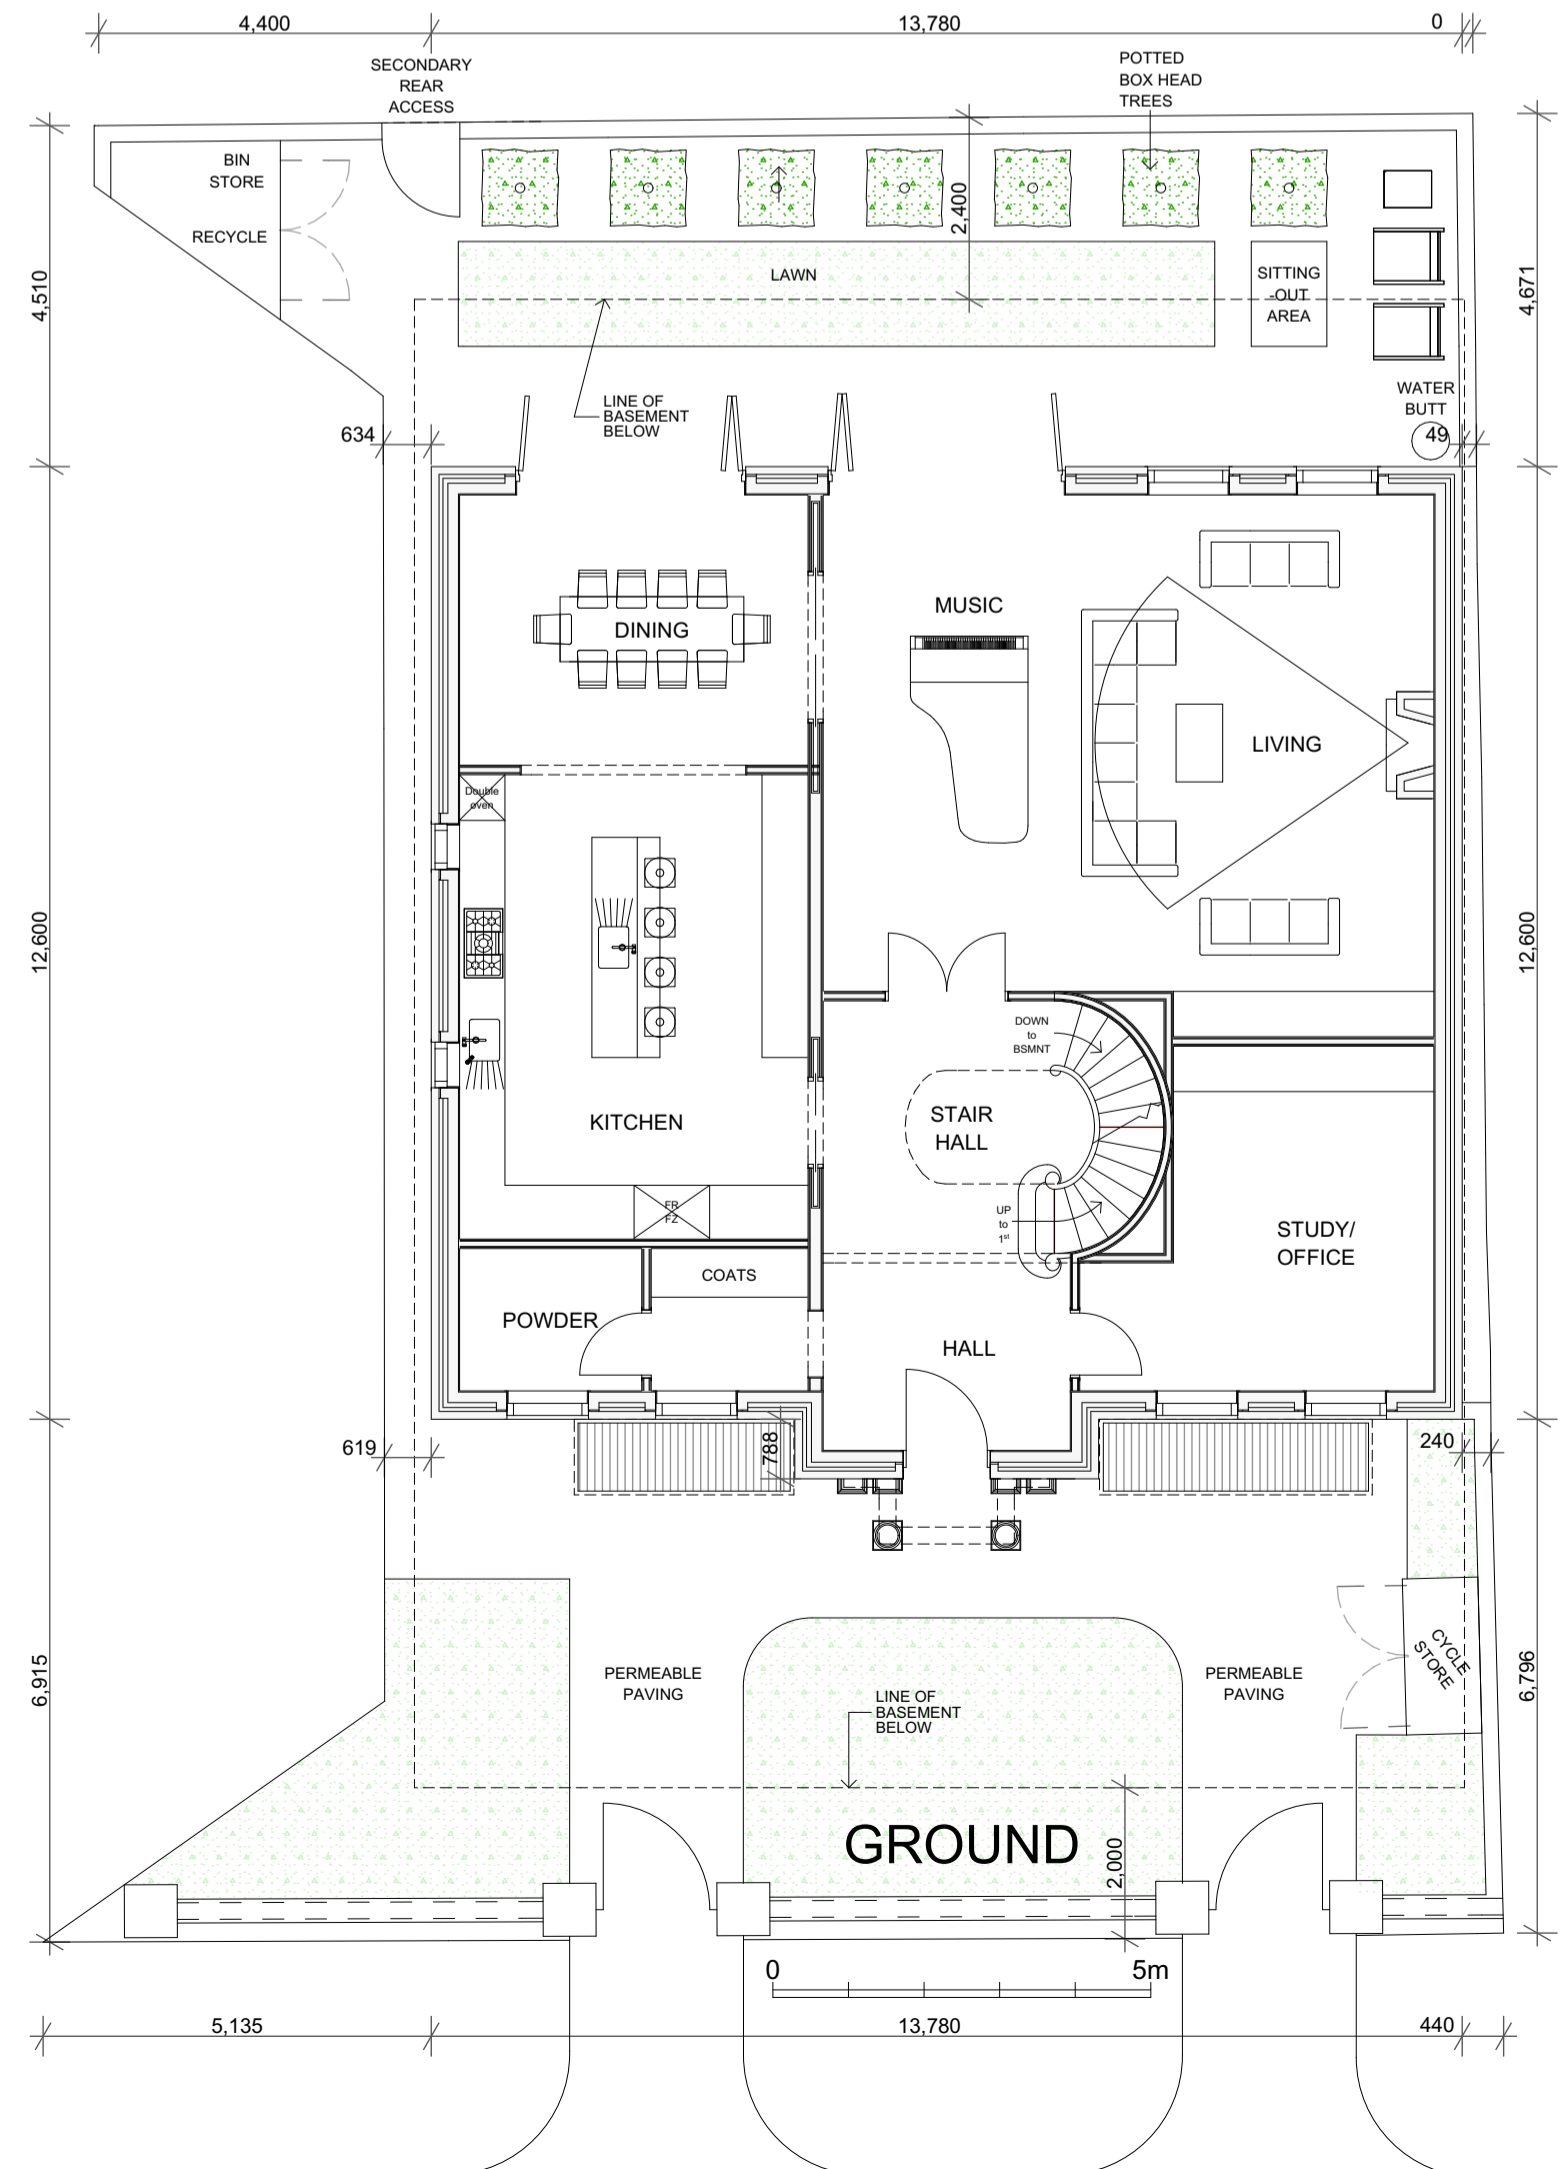

GROUND

# PLANNING



SHAUN KNIGHT  
ARCHITECTURE

40 FALCON ROAD, HAMPTON  
TW12 2RA  
07824 815 258M  
0208 979 4949T

E: shaun@shaunknightarchitecture.com  
W: shaunknightarchitecture.com

PROJECT: LAND ADJACENT  
No. 1 ST JOHN'S  
WOOD PARK

TITLE : PROPOSED  
FLOOR PLANS

Date: FEBRUARY 2017

Scale: 1:100 Drawn: SDK


**DRAWING NUMBER: 202**




The copyright of this drawing is the property of  
 SHAUN KNIGHT ARCHITECTURE LIMITED  
 and may not be reproduced in any form without  
 prior written consent.

**MATERIALS**

Roof	Terracotta clay plain tile
Dormer roof	White painted eaves Lead sheet roof
Dormer cheeks	Lead sheet
Gutters/flashings	Lead sheet
Stone dressings	Portland cast stone
Copings	
Cornice	
Pediment	
Porch	
Sills	
Plinth	
Facing brick	Red multi facing
Quoins/margins	Red brick
Arches	Red brick voussiors
Joinery (timber)	White painted Sapele
Rear Balustrade	Structural glass
External steps	York stone
Permeable paving	Drivesette Tegula

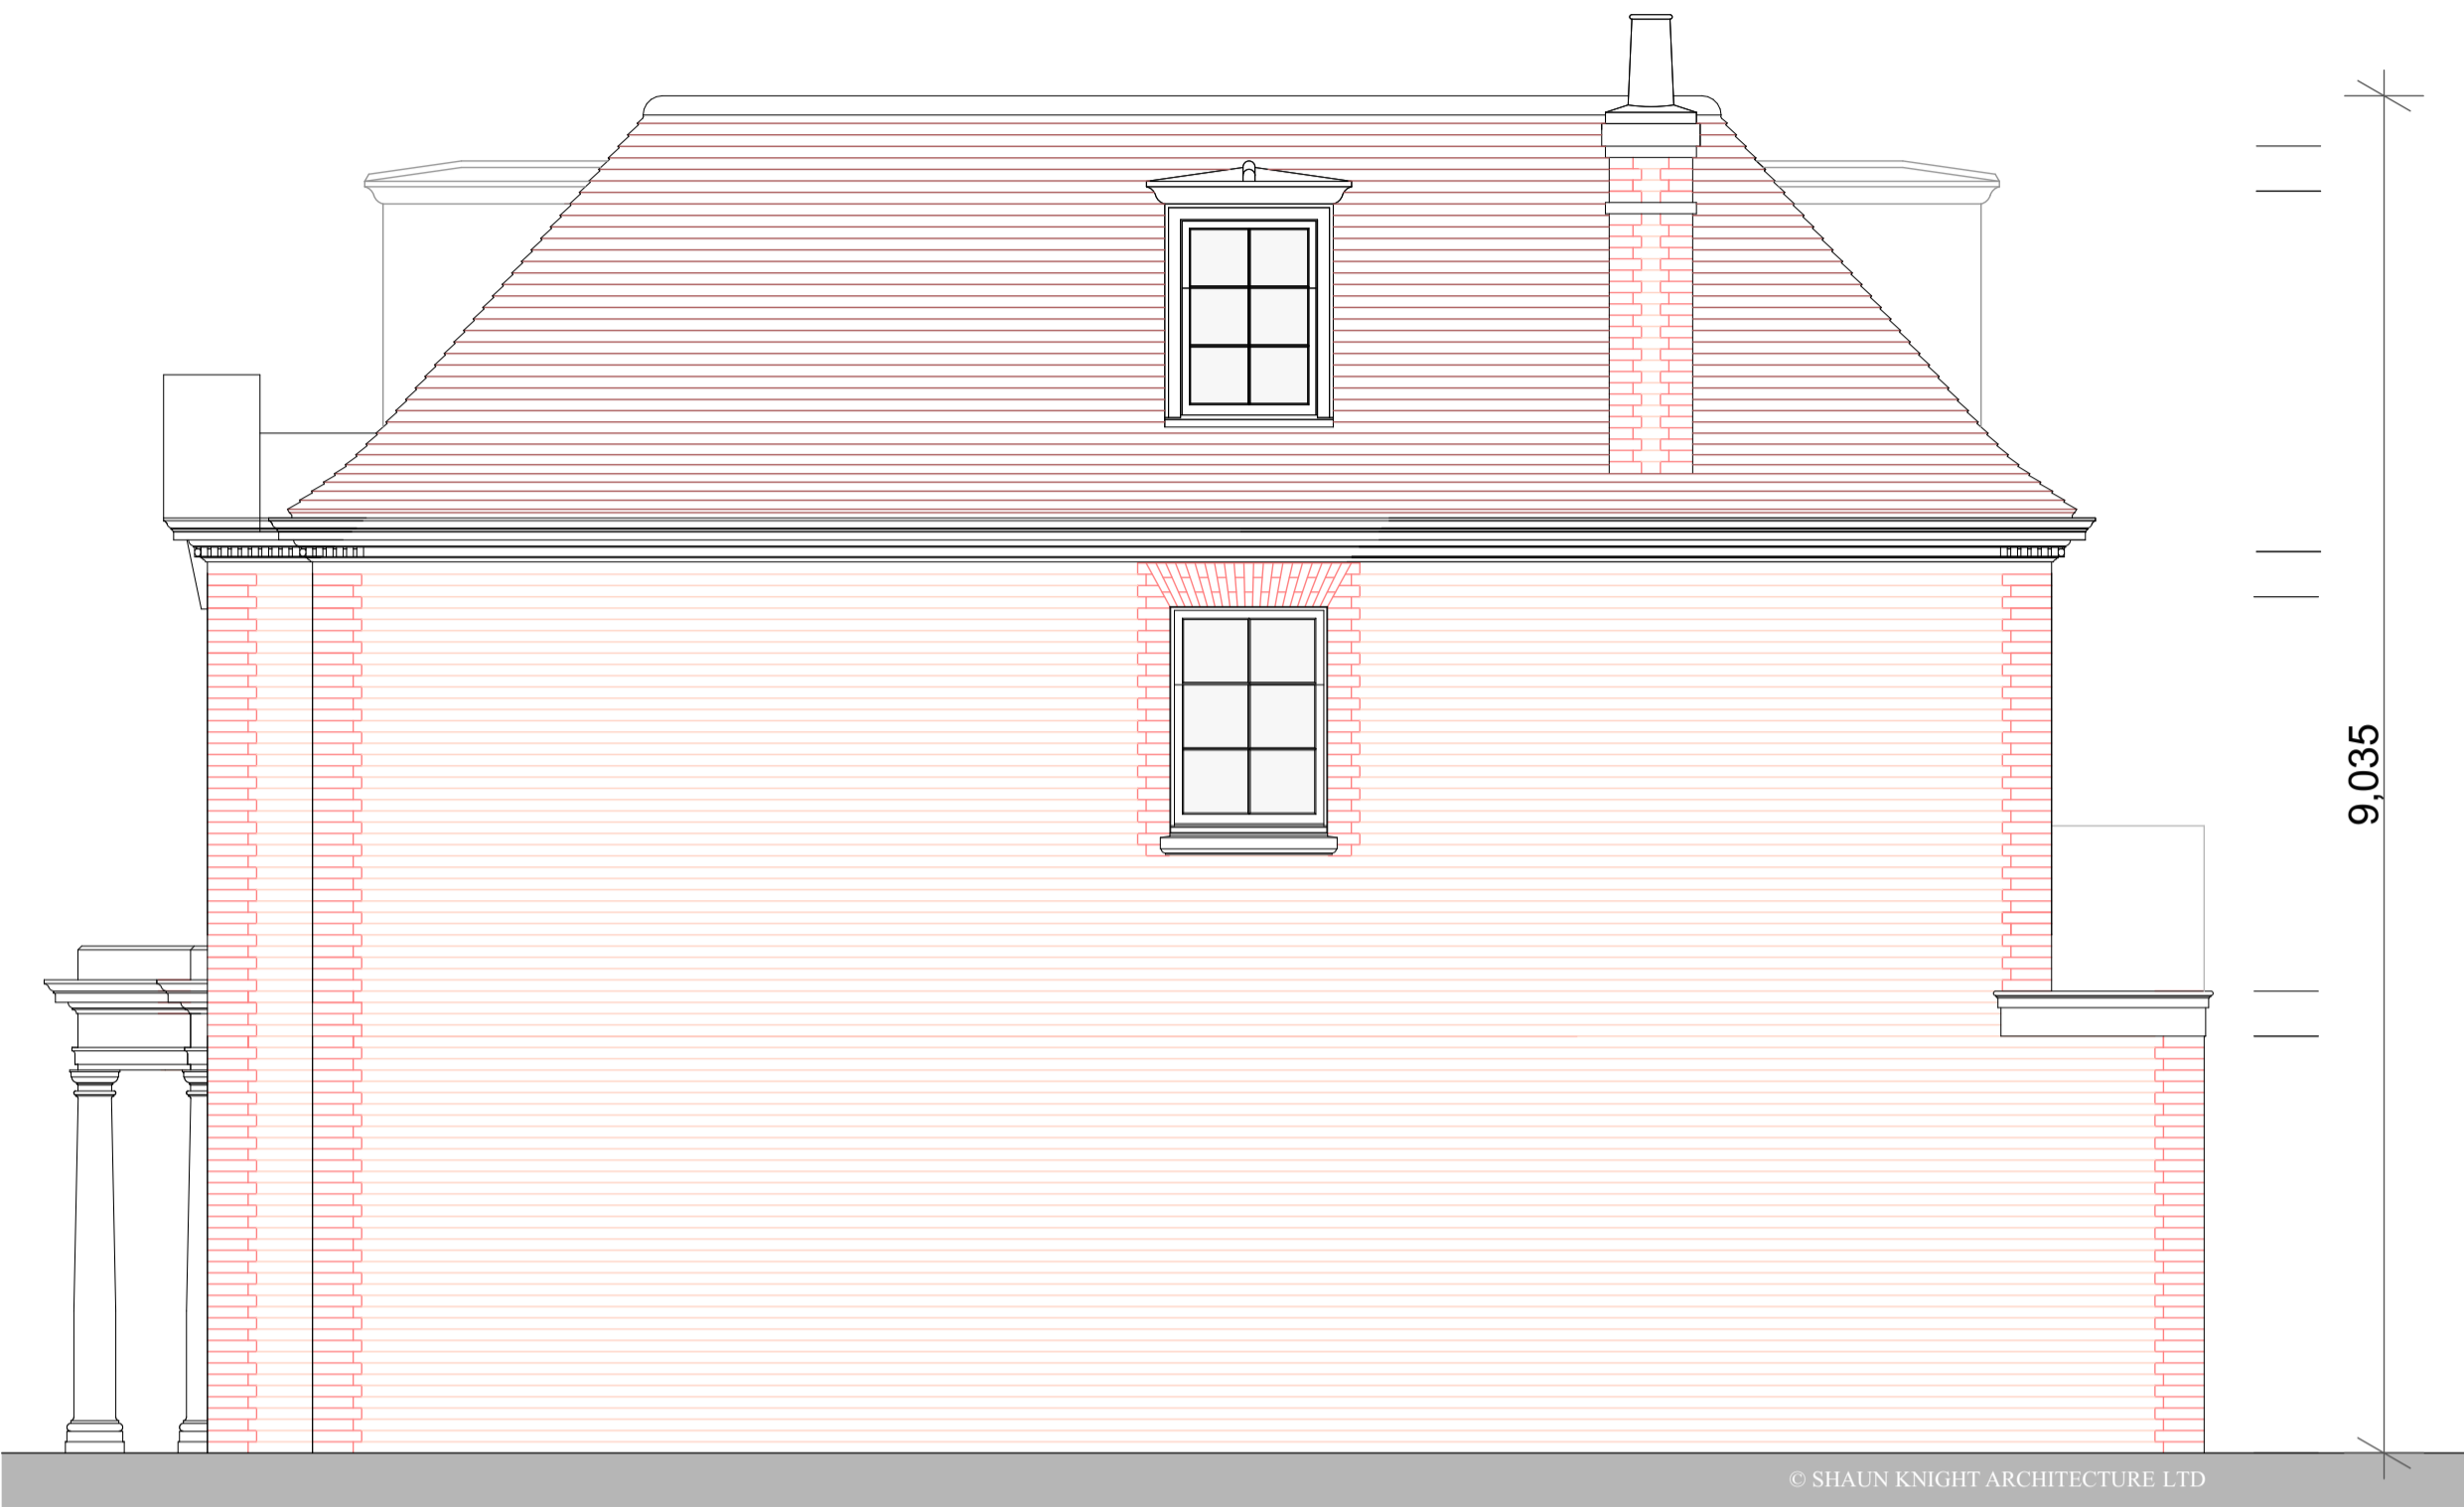

**NORTH ELEVATION**

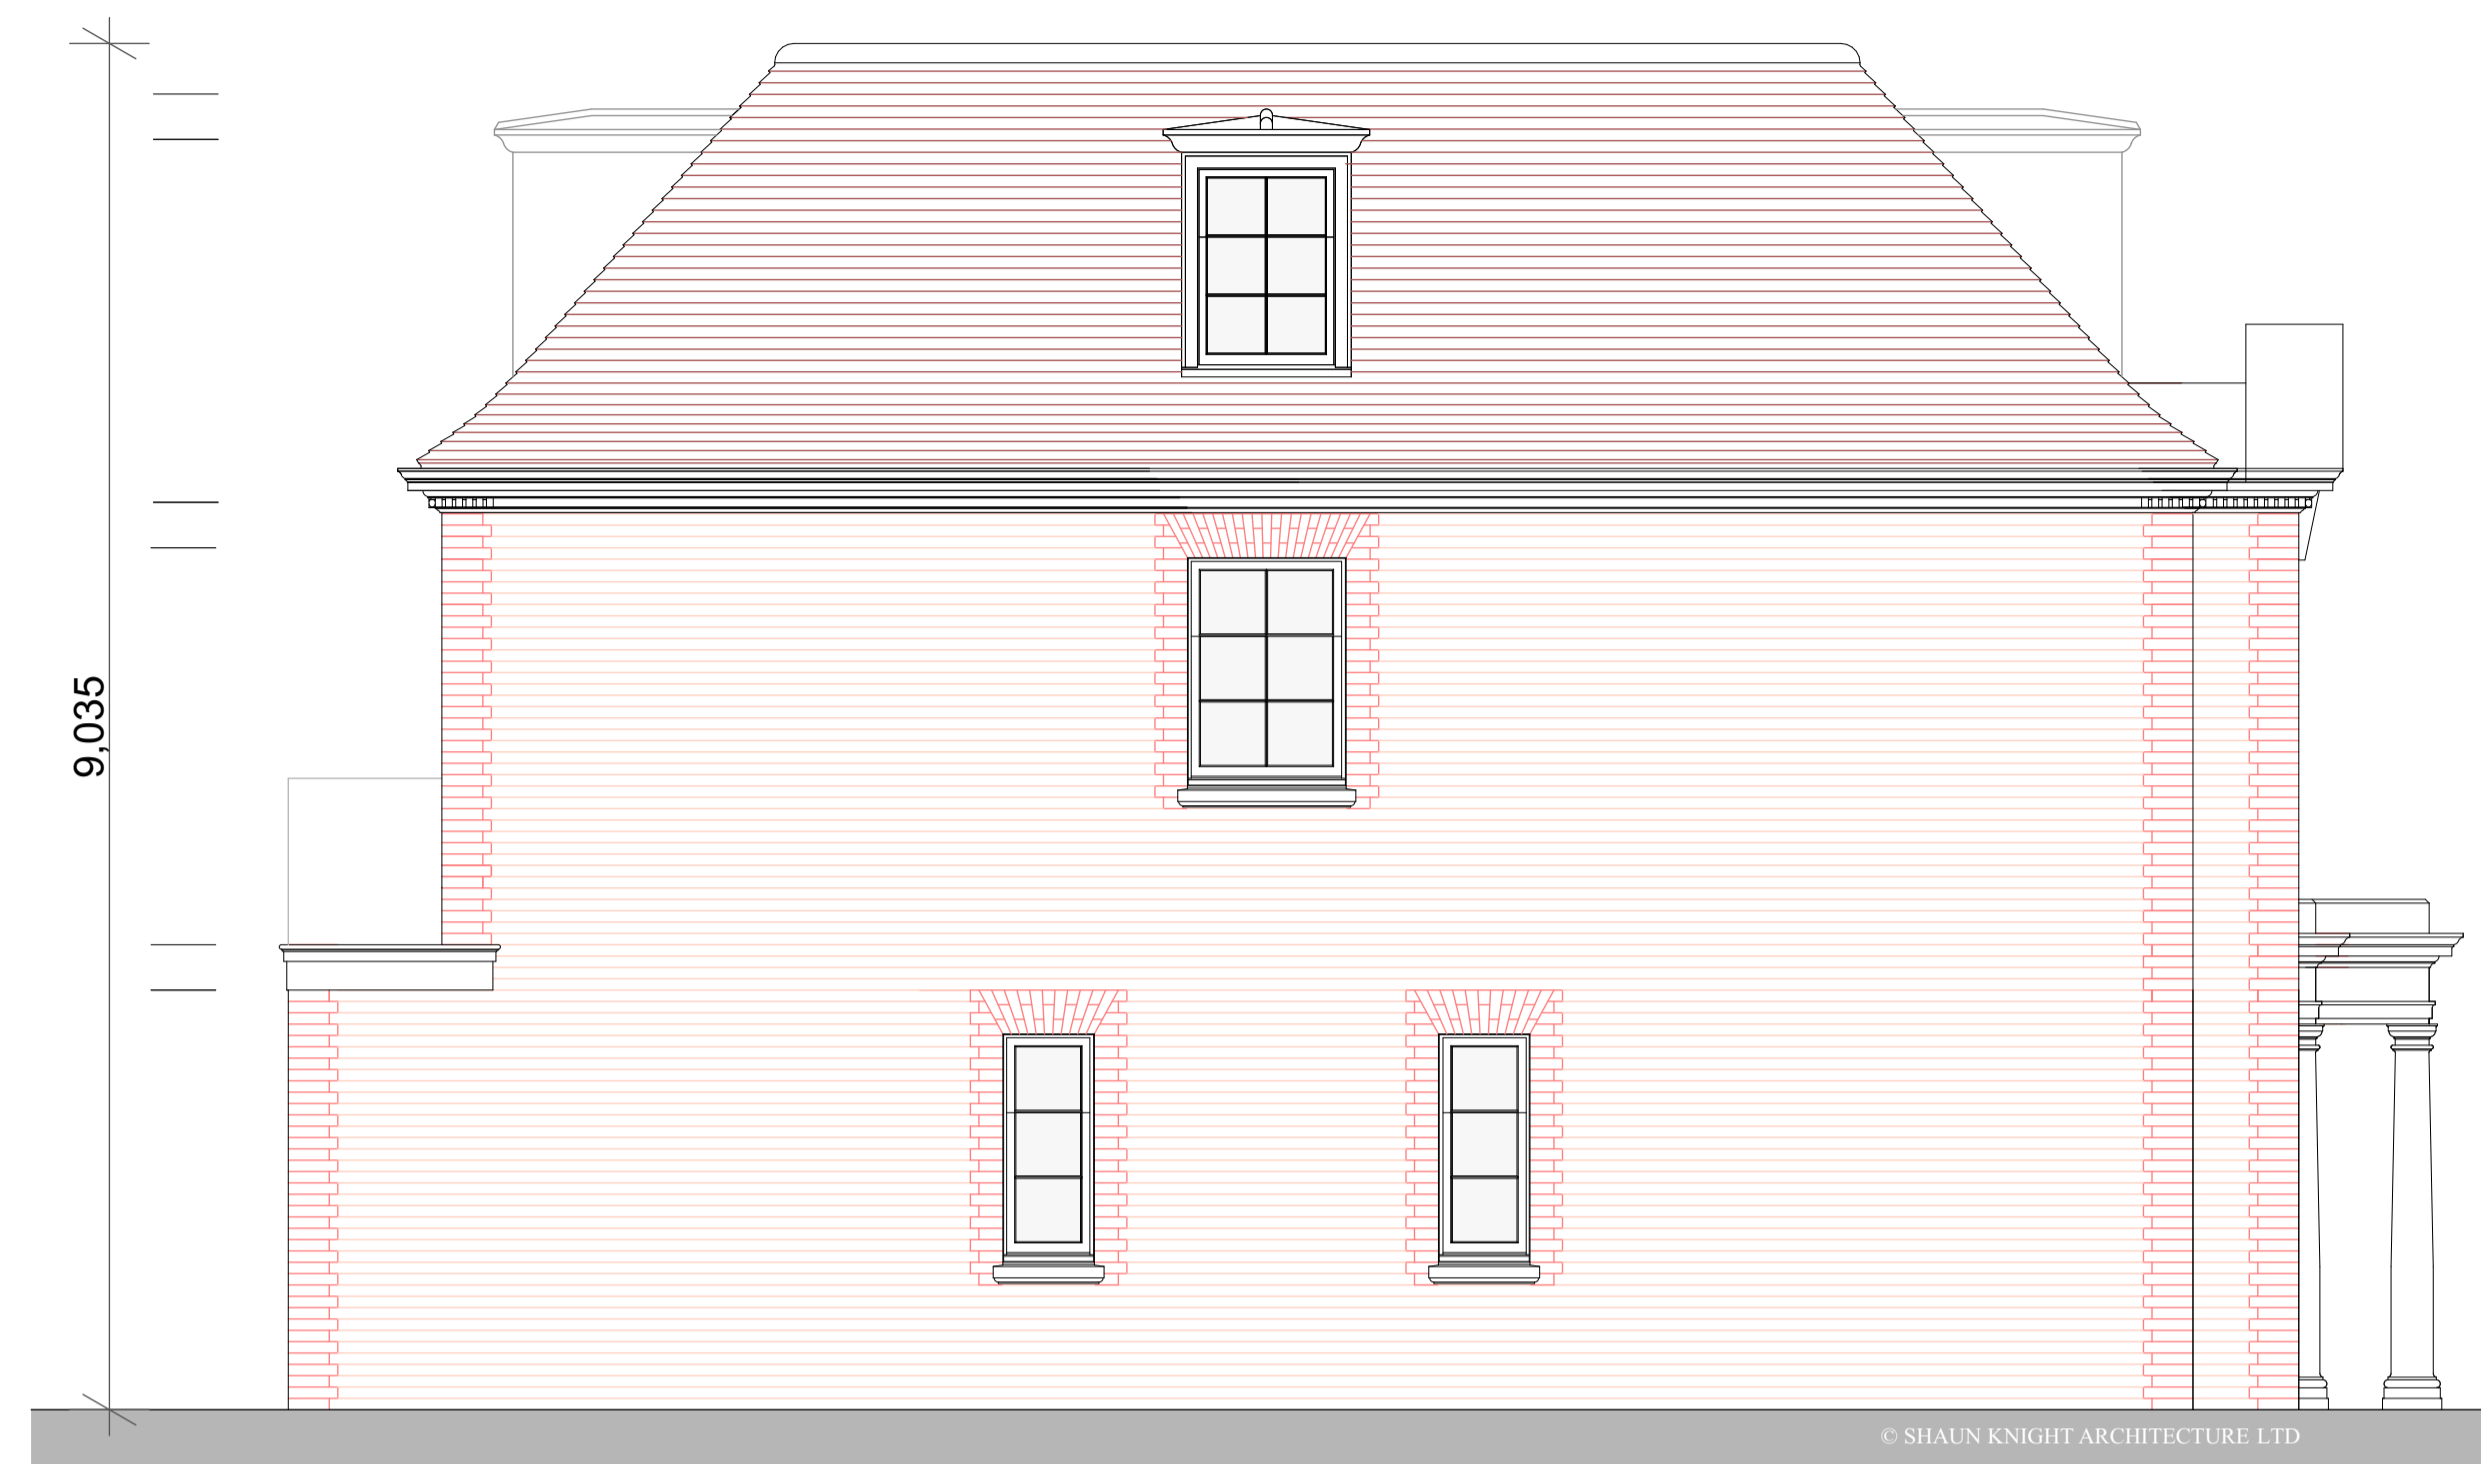

**SOUTH ELEVATION**



**FRONT ELEVATION**



**REAR ELEVATION**



**PLANNING**



SHAUN KNIGHT  
 ARCHITECTURE

40 FALCON ROAD, HAMPTON  
 TW12 2RA  
 07824 815 258M  
 0208 979 4949T

E: shaun@shaunknightarchitecture.com  
 W: shaunknightarchitecture.com

**PROJECT: LAND ADJACENT  
 No. 1 ST JOHN'S  
 WOOD PARK**

**TITLE : PROPOSED  
 ELEVATIONS**

Date: FEBRUARY 2017



Scale: 1:50 Drawn: SDK

**DRAWING NUMBER: 203**


The copyright of this drawing is the property of  
 SHAUN KNIGHT ARCHITECTURE LIMITED  
 and may not be reproduced in any form without  
 prior written consent.



CROSS SECTION

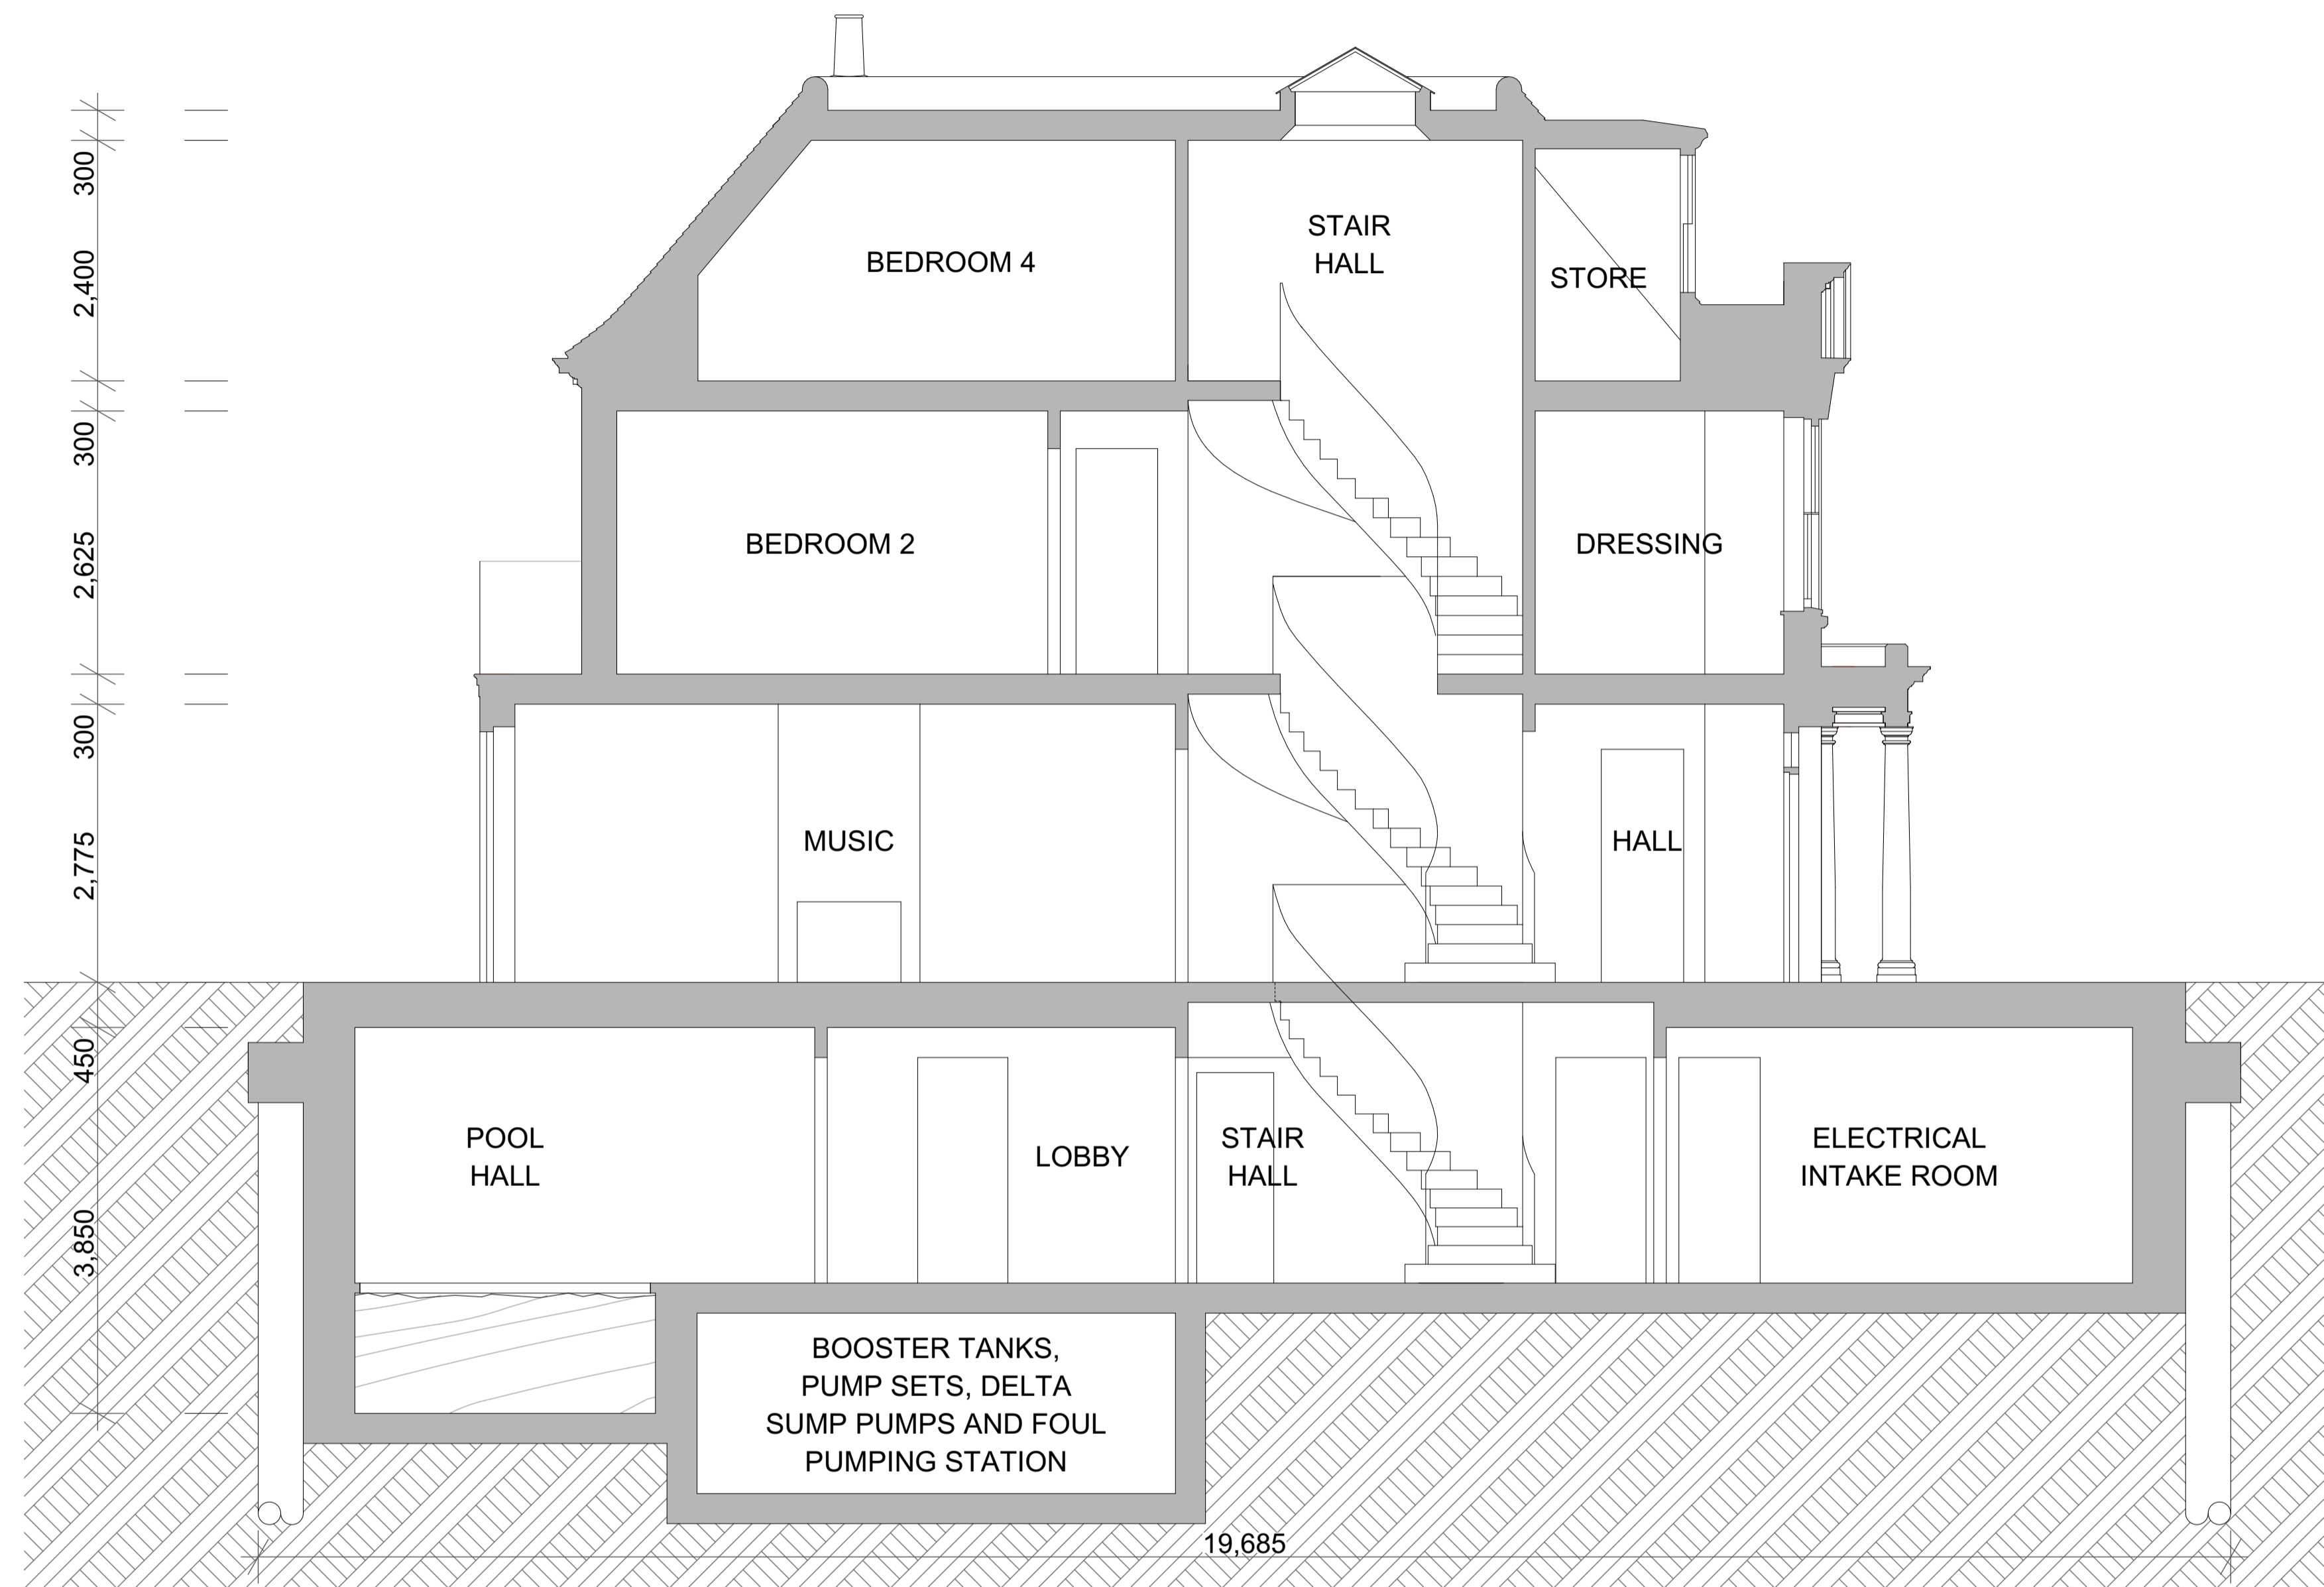 

LONG SECTION

 

SHAUN KNIGHT  
 ARCHITECTURE

40 FALCON ROAD, HAMPTON  
 TW12 2RA  
 07824 815 258M  
 0208 287 0596T  
 E:skarchitecture@hotmail.co.uk  
 W:shaunknightarchitecture.com

PROJECT: LAND ADJACENT  
 1 ST JOHN'S  
 WOOD PARK

TITLE : LONG AND CROSS  
 SECTIONS

Date: AUGUST 2015

Scale: 1:50 Drawn: SDK

DRAWING NUMBER: 206