



Do not scale from this drawing.
Dimensions are to be fixed on site prior to
construction.
Notes

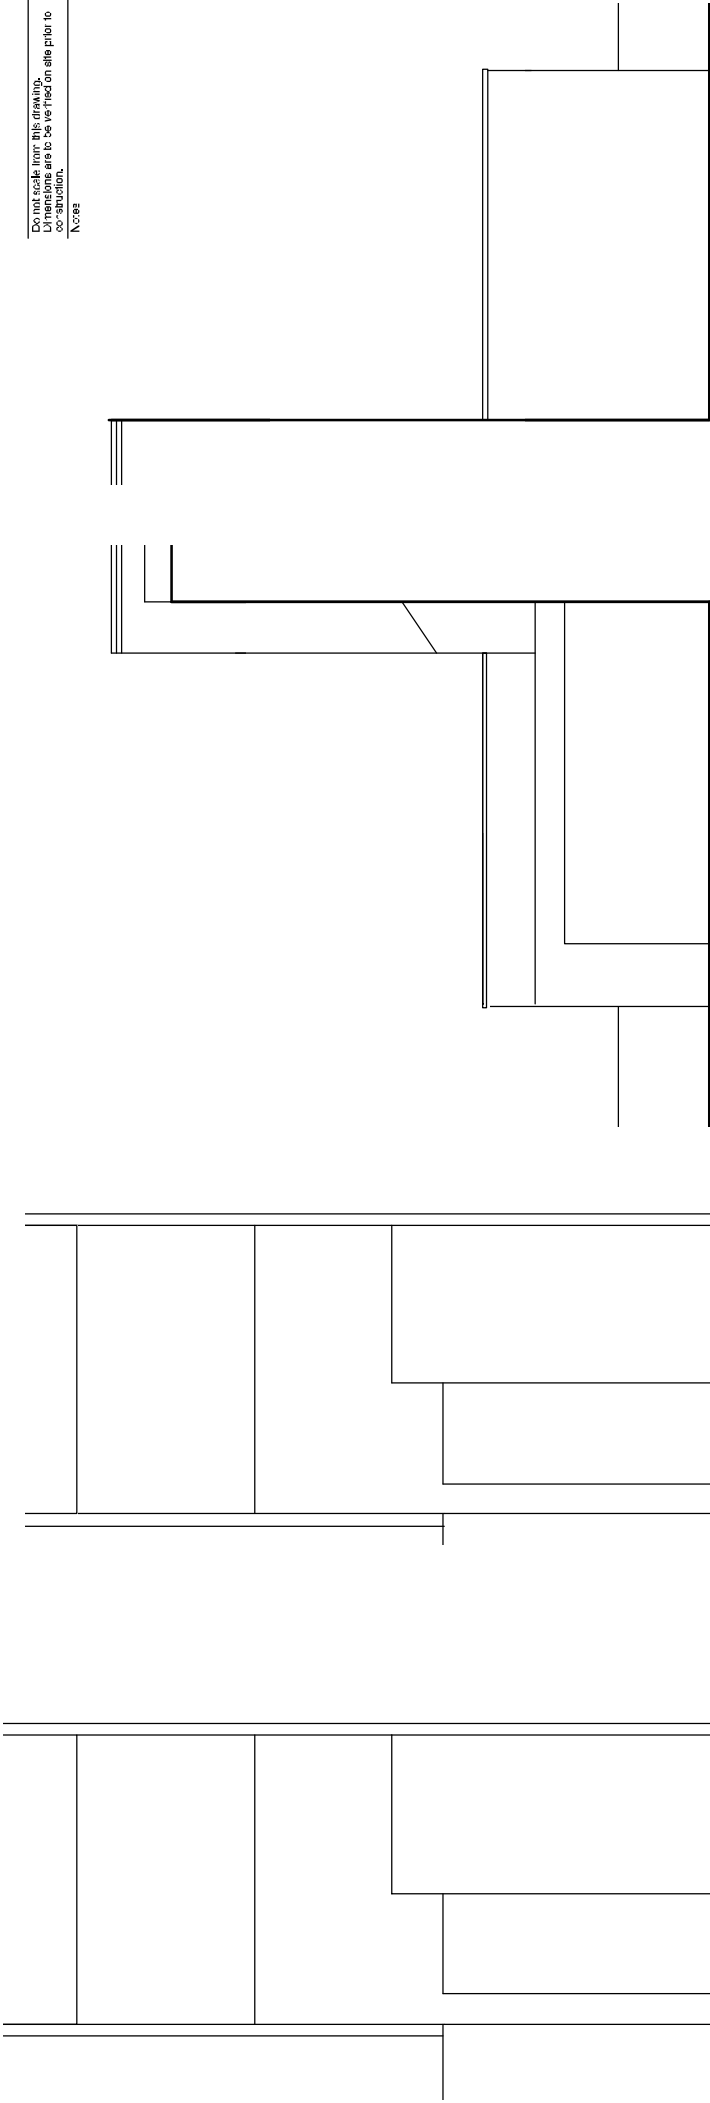


south elevation

north elevation to 11 Evangelist Road

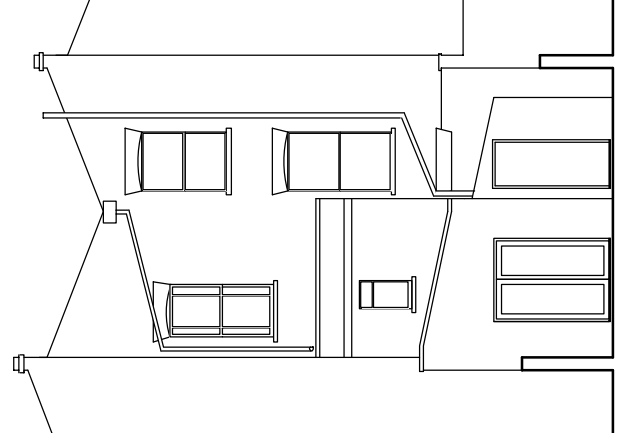

existing rear elevation

 

Revisions

4orm

1-4 Offord Street London N1 0JH
studio@4orm.co.uk
www.4orm.co.uk

Project
Upper floor flat
9 Evangelist Road NWS

Drawing Title
existing
plans and elevations
Drawing Status
PLANNING

Date	Scale	Drawn
11/01/20	1:50	RL

Drawn & Number
4035-X.16