



Do not scale from this drawing.  
Dimensions are to be verified on site prior to construction.



Notes

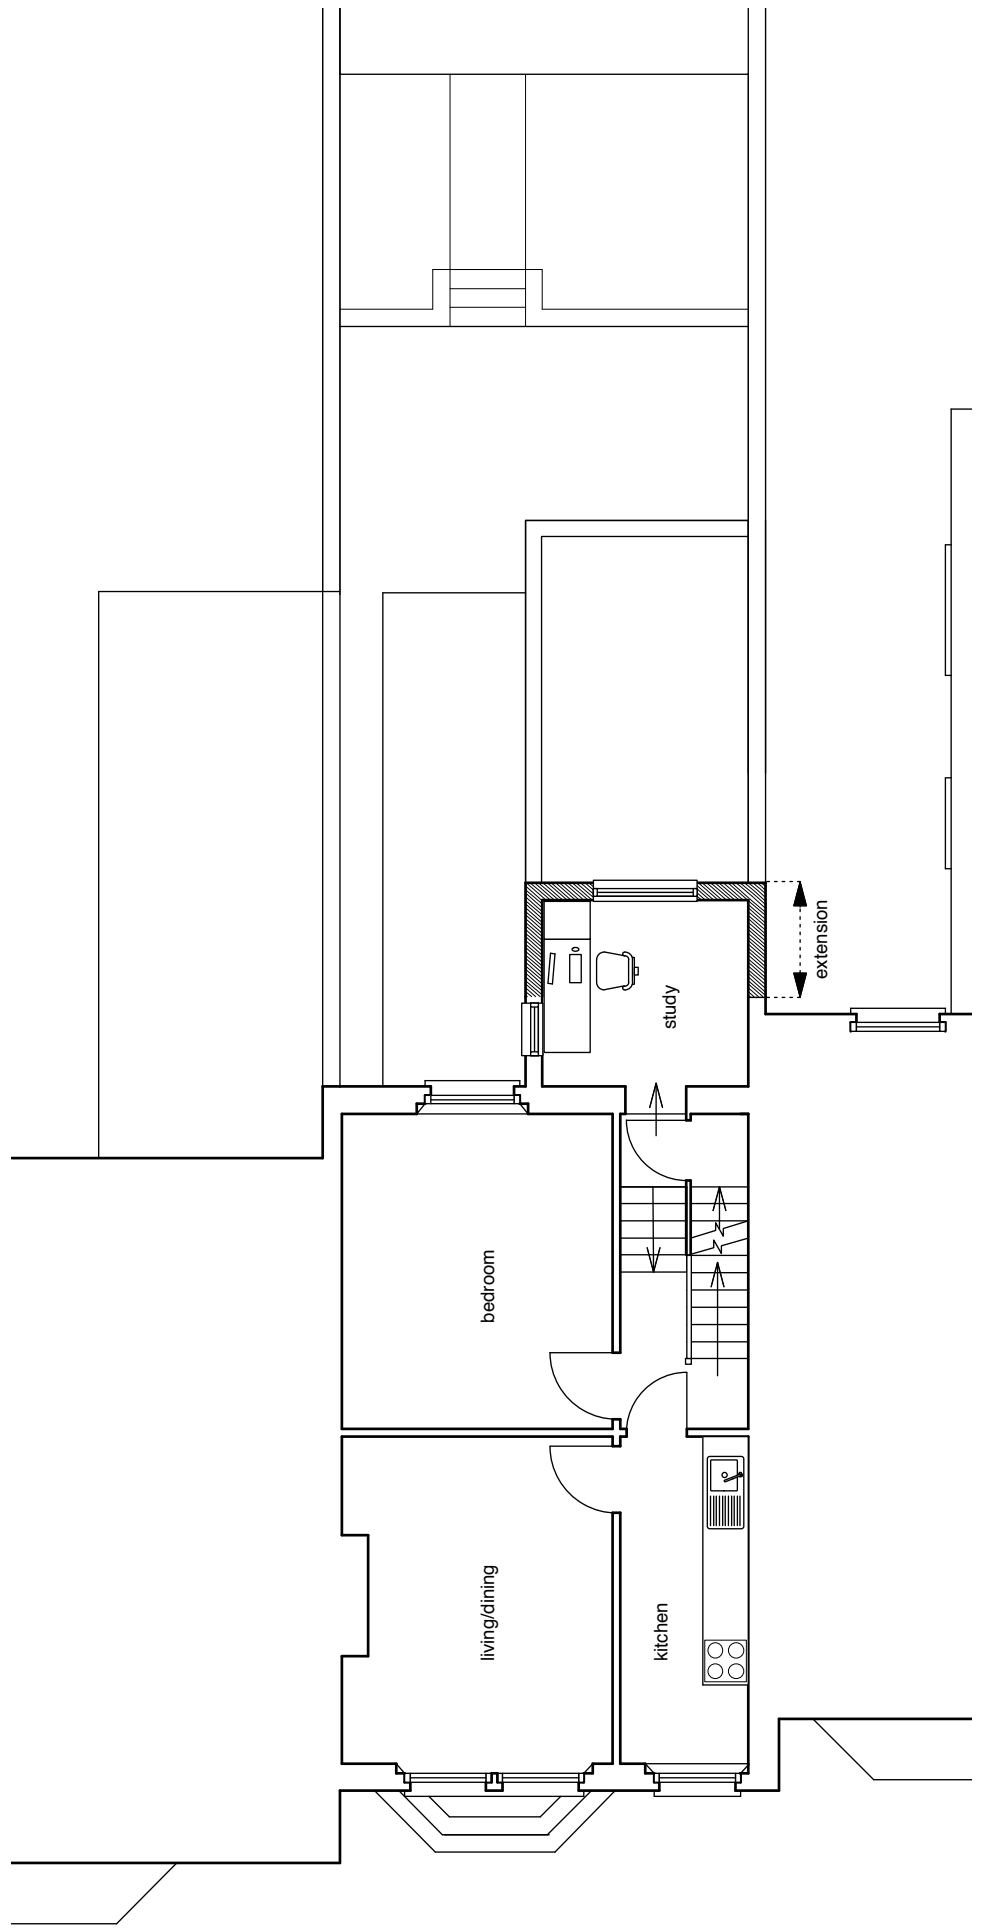

proposed first floor plan

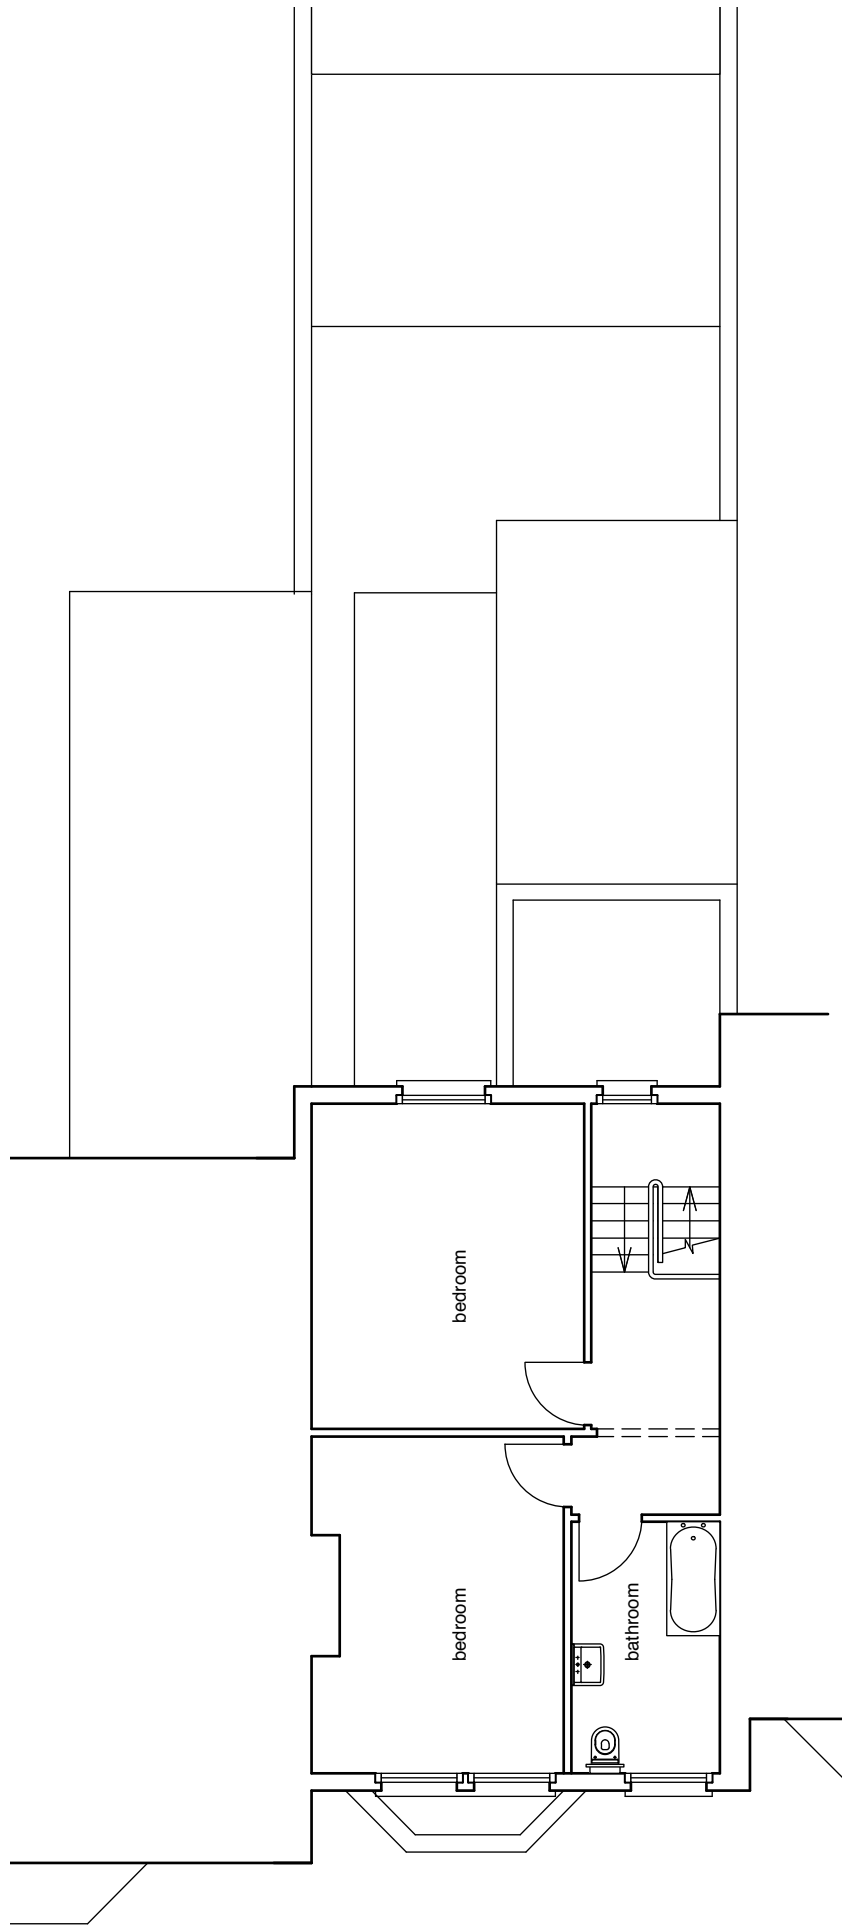

proposed second floor plan

  

Revisions

# 4orm

1-5 Offord Street London N1 1DH

studio@4orm.co.uk  
www.4orm.co.uk

Project  
upper maisonette  
9 Evangelist Road NW5

Drawing Title  
proposed  
plans

Drawing Status  
PLANNING

Date	Scale @ A3	Drawn
February 17	1:100	

Drawing Number  
4035-P.116