



Extension as approval no 3015/7269/P

NOTES:
Do not scale from this drawing.
Dimensions to be site checked by Contractor working only from grid and figured dimensions and cross checked with all other relevant drawings.
Any discrepancies to be reported to the Architect prior to construction.
The title, copyright and information in this document is the property of Morrison Design Ltd, Chartered Architects.

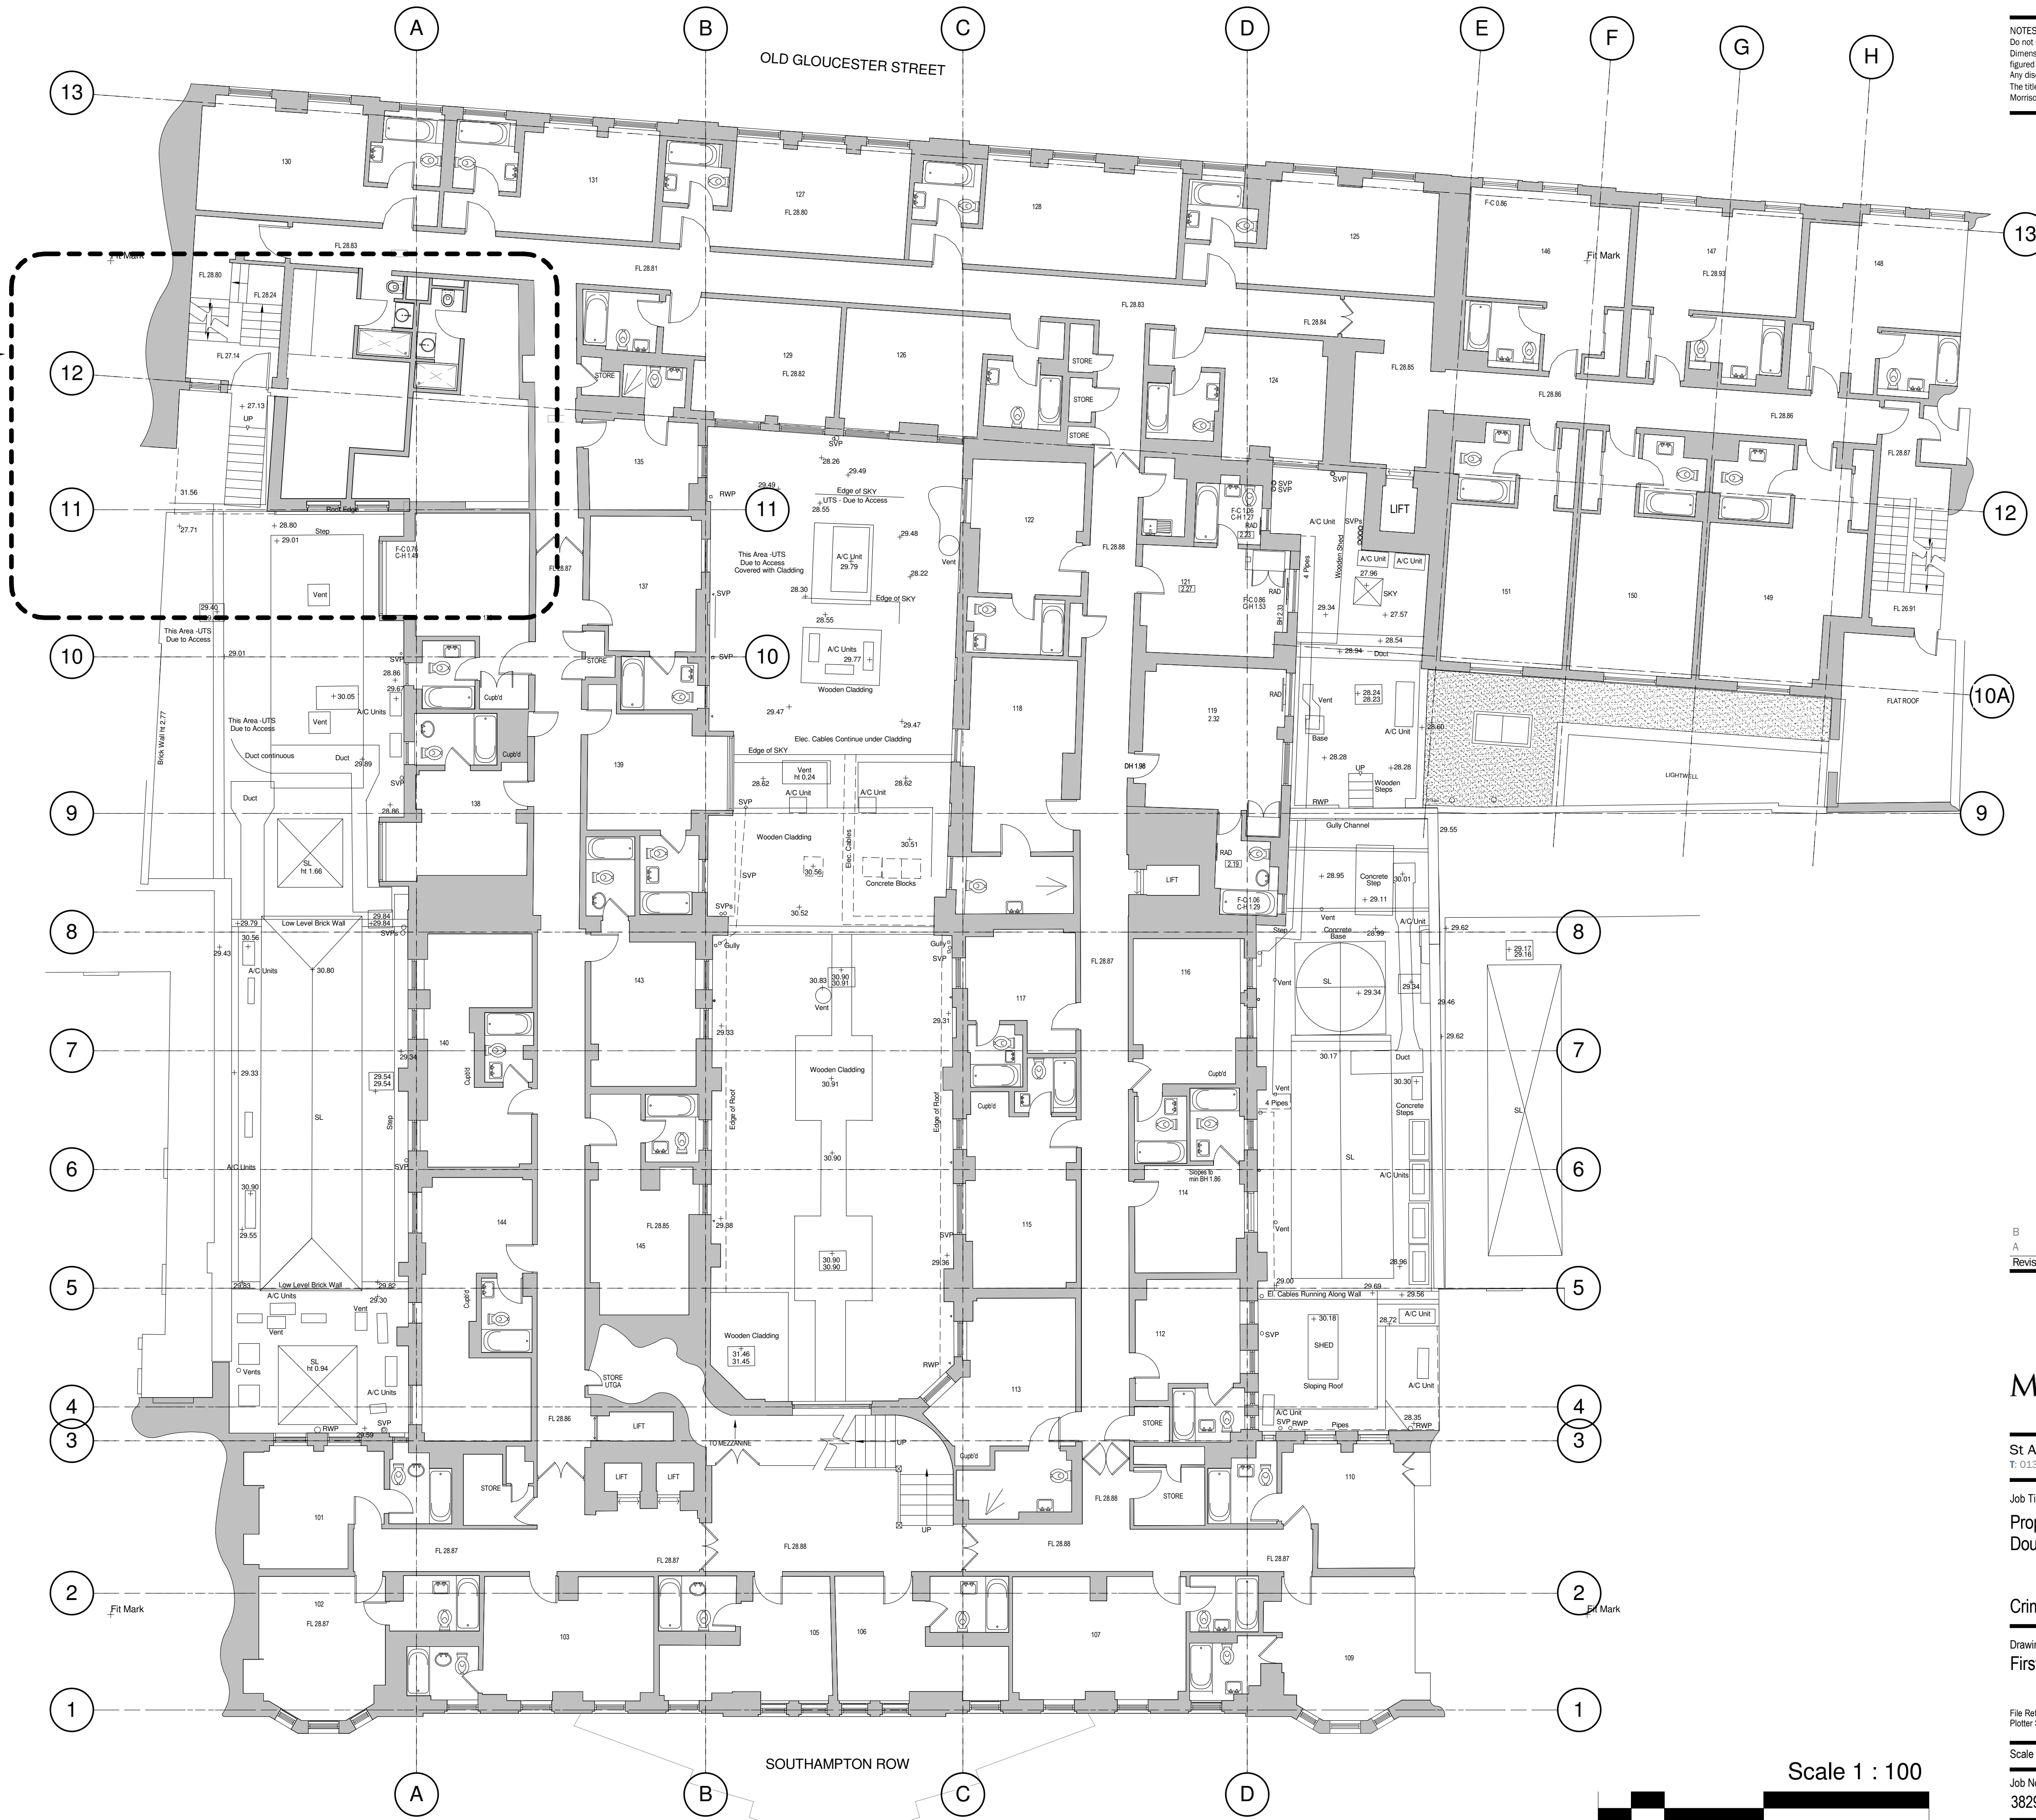

ISO 9001 Registered
2010

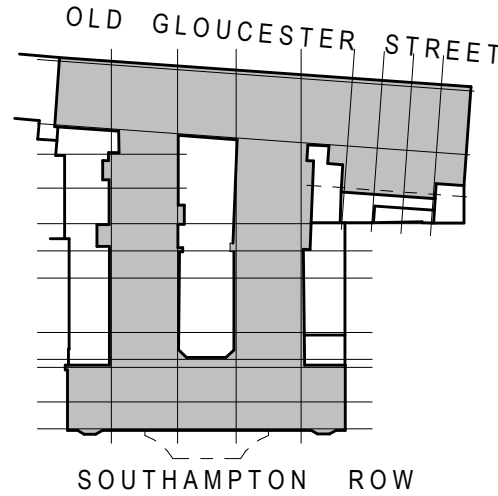

B	Issued for Planning	20.02.17
A	Drawing updated.	21.11.16
Revision	Description	Date



MORRISON DESIGN
CHARTERED ARCHITECTS

St Alkmunds House, 103 Belper Road, Derby DE1 3ES
T: 01332 363355 F: 01332 291441 E: architect@morrisondesign.co.uk

Job Title
Proposed Lightwell & Bedroom Extension
Doubletree by Hilton London West End

Crimson Hotels
Drawing Title
First Floor Plan - As Existing

File Ref:	Plotter Settings:
Scale @ A1: As indicated	Drawn: Author CFI Date: 10/04/16
Job No. 3829D	Drawing No. 102
Revision B	

PLANNING