
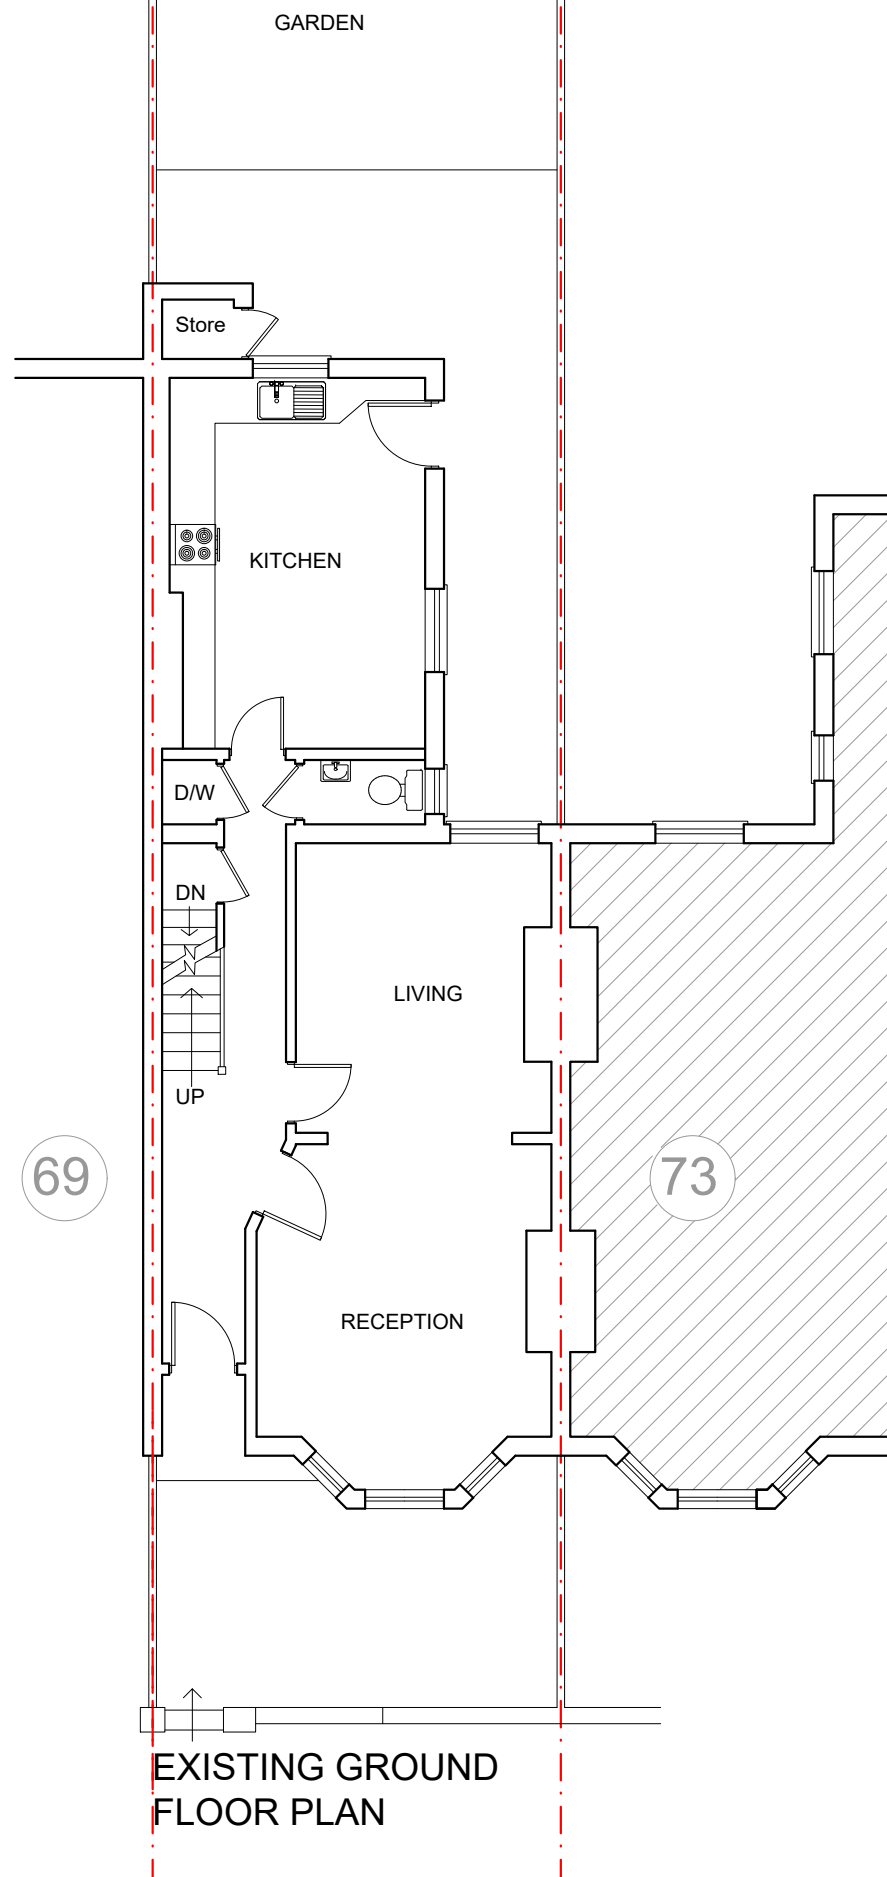



NOTES:

1. This drawing is a COPYRIGHT of Archetype.
2. All dimensions must be checked on site and Archetype should be informed immediately of any discrepancies prior to construction.

SCALE 1:100

 

EXISTING GROUND FLOOR PLAN

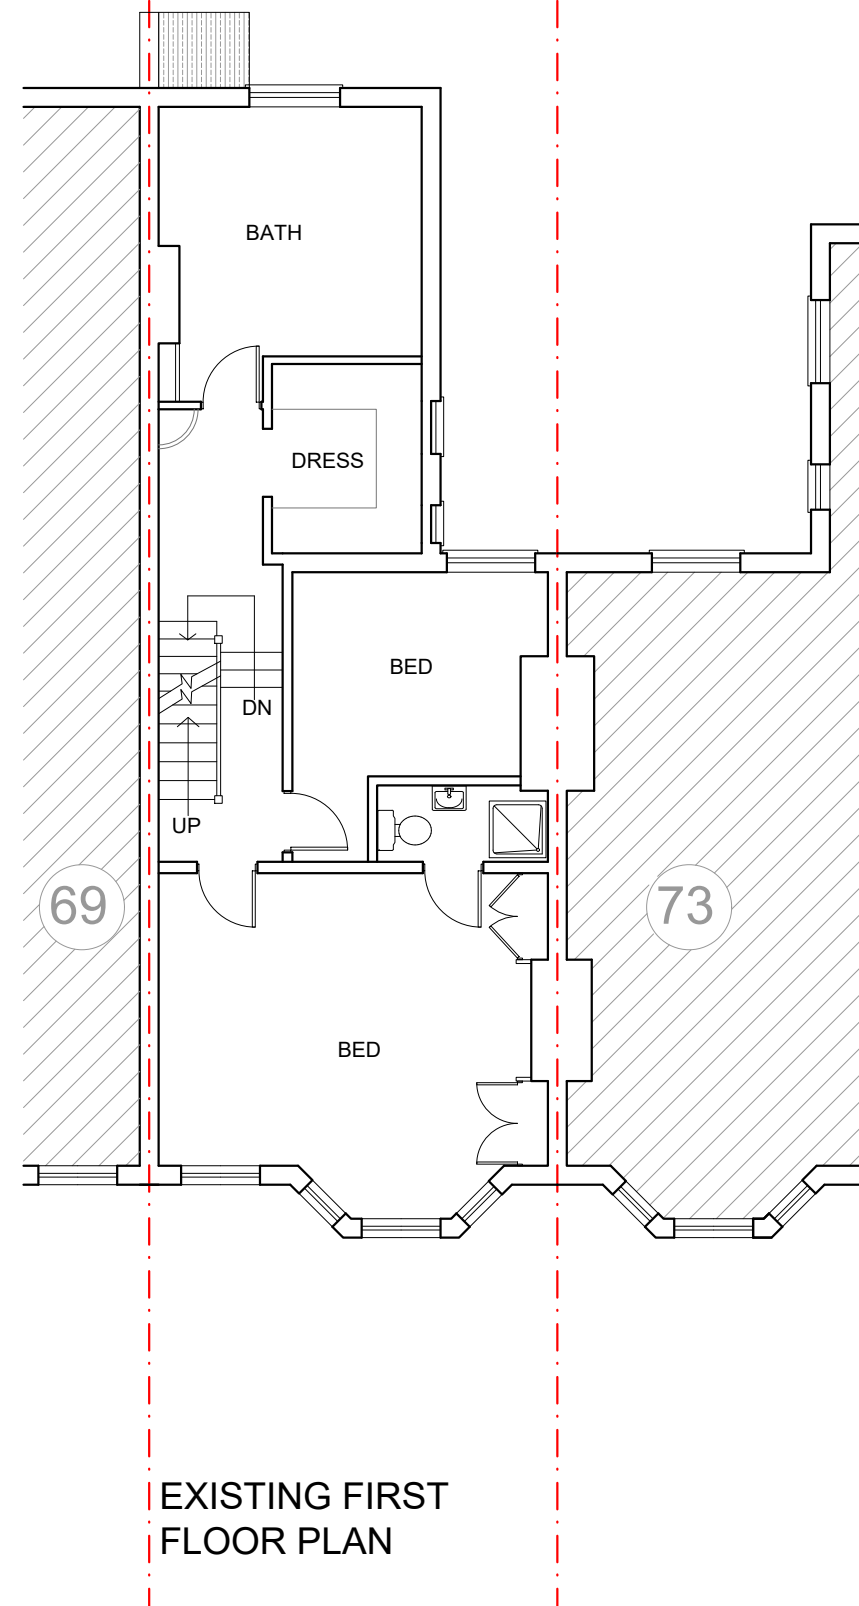

EXISTING FIRST FLOOR PLAN

| Revision | Description | Date |
|---|-------------|--------------------------------|
| <p>Archetype Architects Planners Designers</p> <p>121 Gloucester Place London W1U 6JY Tel: 020 7486 3656 Fax: 020 7486 3658 e-mail: architect@archetype.org.uk Web: www.archetype.org.uk</p> | | |
| Project: 71 RODERICK ROAD LONDON NW3 2NP | | |
| Drawing Title: EXISTING PLANS | | |
| Drawn: ZD | Approved: | Scale: 1: 100@ A3 Date: JAN 17 |
| Drawing No. 1068 (01) 01 | | Revision: |
| CAD Ref. | | |