



NOTES:

1. This drawing is a COPYRIGHT of Archetype.
2. All dimensions must be checked on site and Archetype should be informed immediately of any discrepancies prior to construction.

SCALE 1:100

 

EXISTING SIDE ELEVATION
(NORTH FACING)

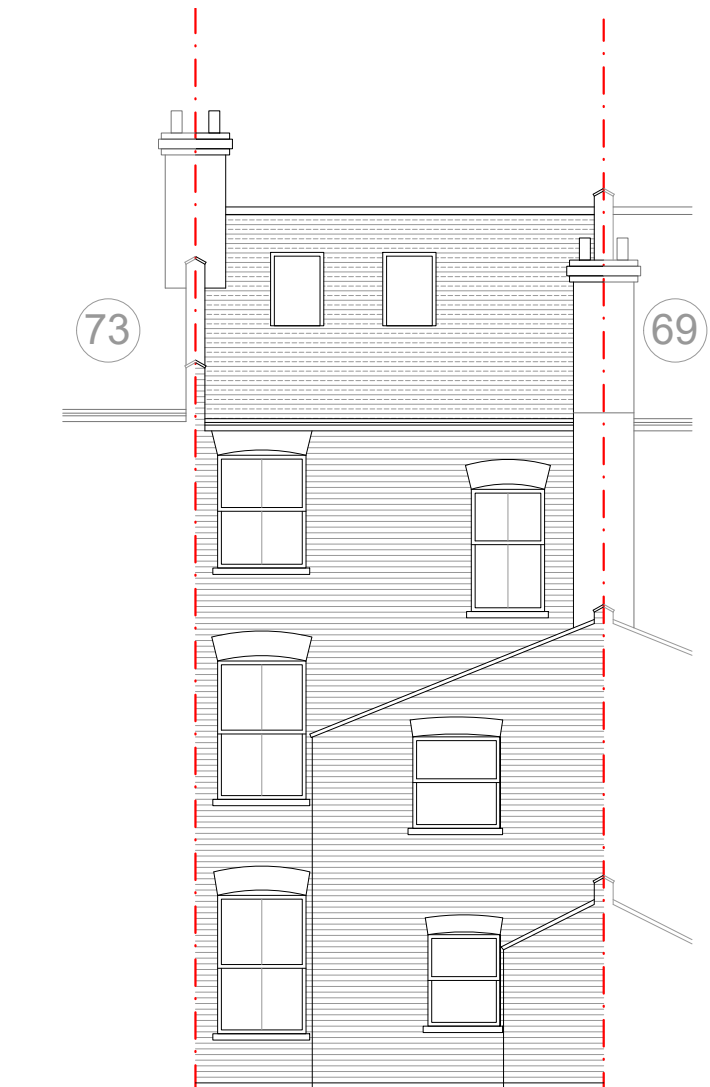

EXISTING REAR ELEVATION
(West facing)

Revision	Description	Date
----------	-------------	------

Archetype 

Architects Planners Designers
121 Gloucester Place London W1U 6JY
Tel: 020 7486 3666 Fax: 020 7486 3888
e-mail: architect@archetype.org.uk
Web: www.archetype.org.uk

Project: 71 RODERICK ROAD
LONDON NW3 2NP

Drawing Title: EXISTING ELEVATIONS

Drawn: ZD	Approved:	Scale: 1: 100@ A3	Date: JAN 17
-----------	-----------	-------------------	--------------

Drawing No.	Revision:
1068 (01) 02	

CAD Ref.