


SCALE 1:100




NOTES:

1. This drawing is a COPYRIGHT of Archetype.
2. All dimensions must be checked on site and Archetype should be informed immediately of any discrepancies prior to construction.

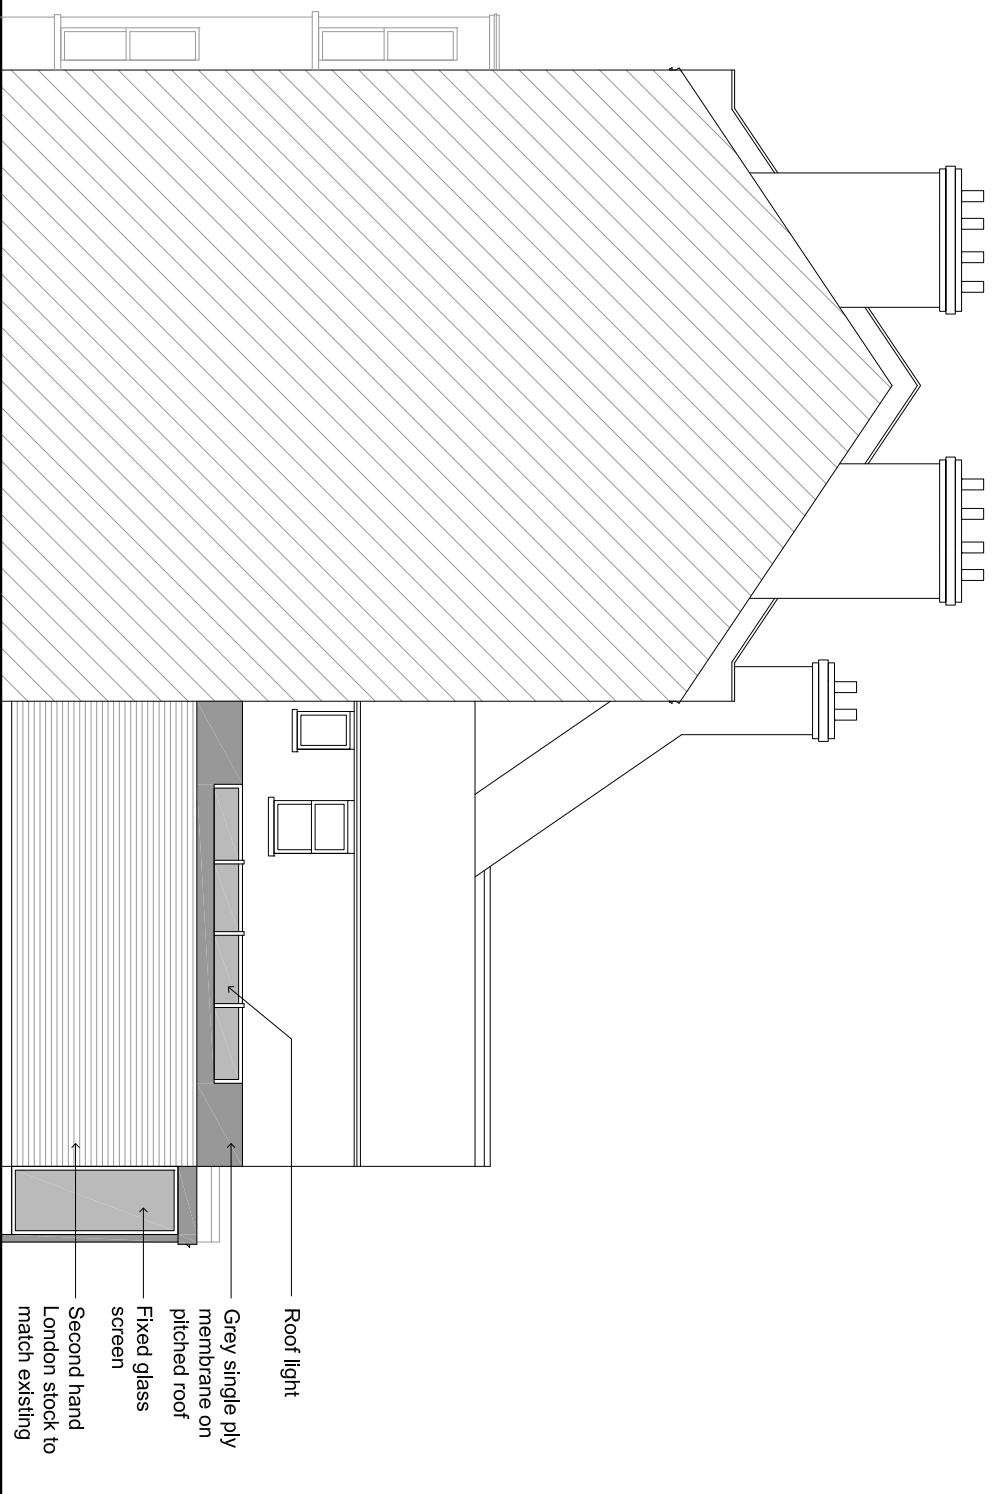

**PROPOSED SIDE ELEVATION
(NORTH FACING)**

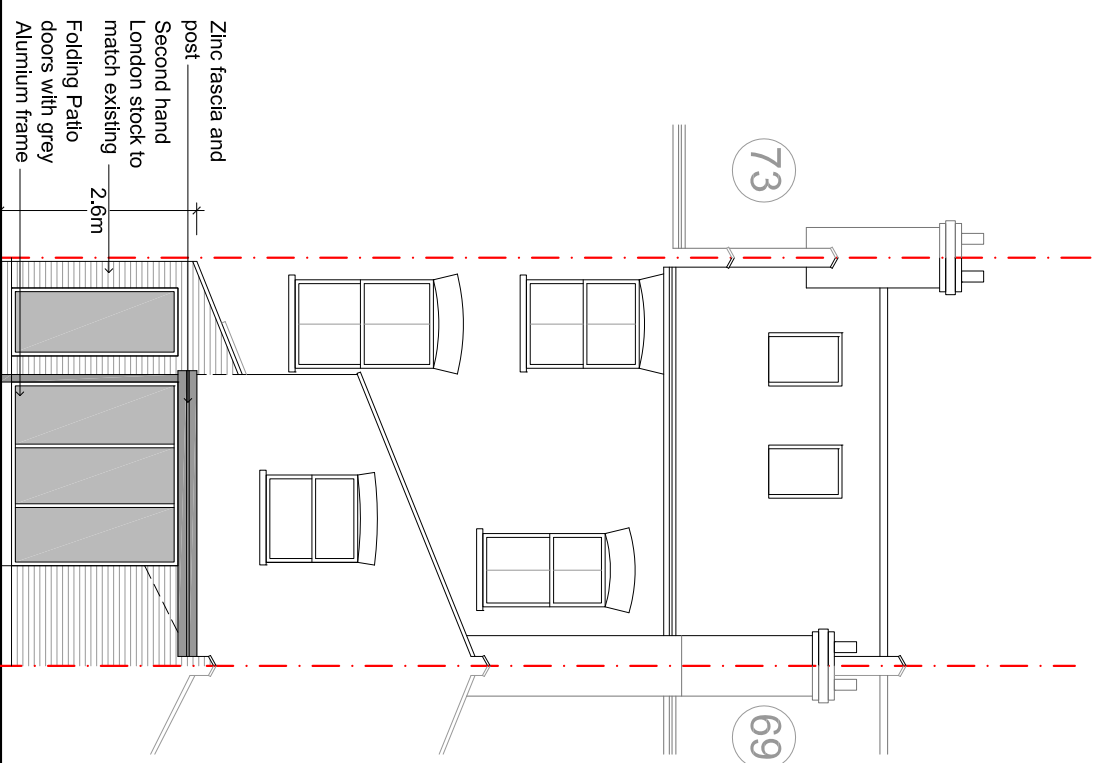

**PROPOSED REAR ELEVATION
(West facing)**

Revision	Description	Date
----------	-------------	------

Archetype
ARCHITECTS

Architects Planners Designers

12, Oldender Place, London, N10 0EJ
Tel: 020 7424 2222
e-mail: arch@archetypeplanning.co.uk
Web: www.archetypeplanning.co.uk

Project: **71 RODERICK ROAD
LONDON NW3 2NP**

Drawing Title: **PROPOSED ELEVATIONS**

Drawing No. **1068 (02) 02**

Revision: **1**

CAD Ref.