


GROUND FLOOR PLAN

GREVILLE STREET



FIRST FLOOR PLAN

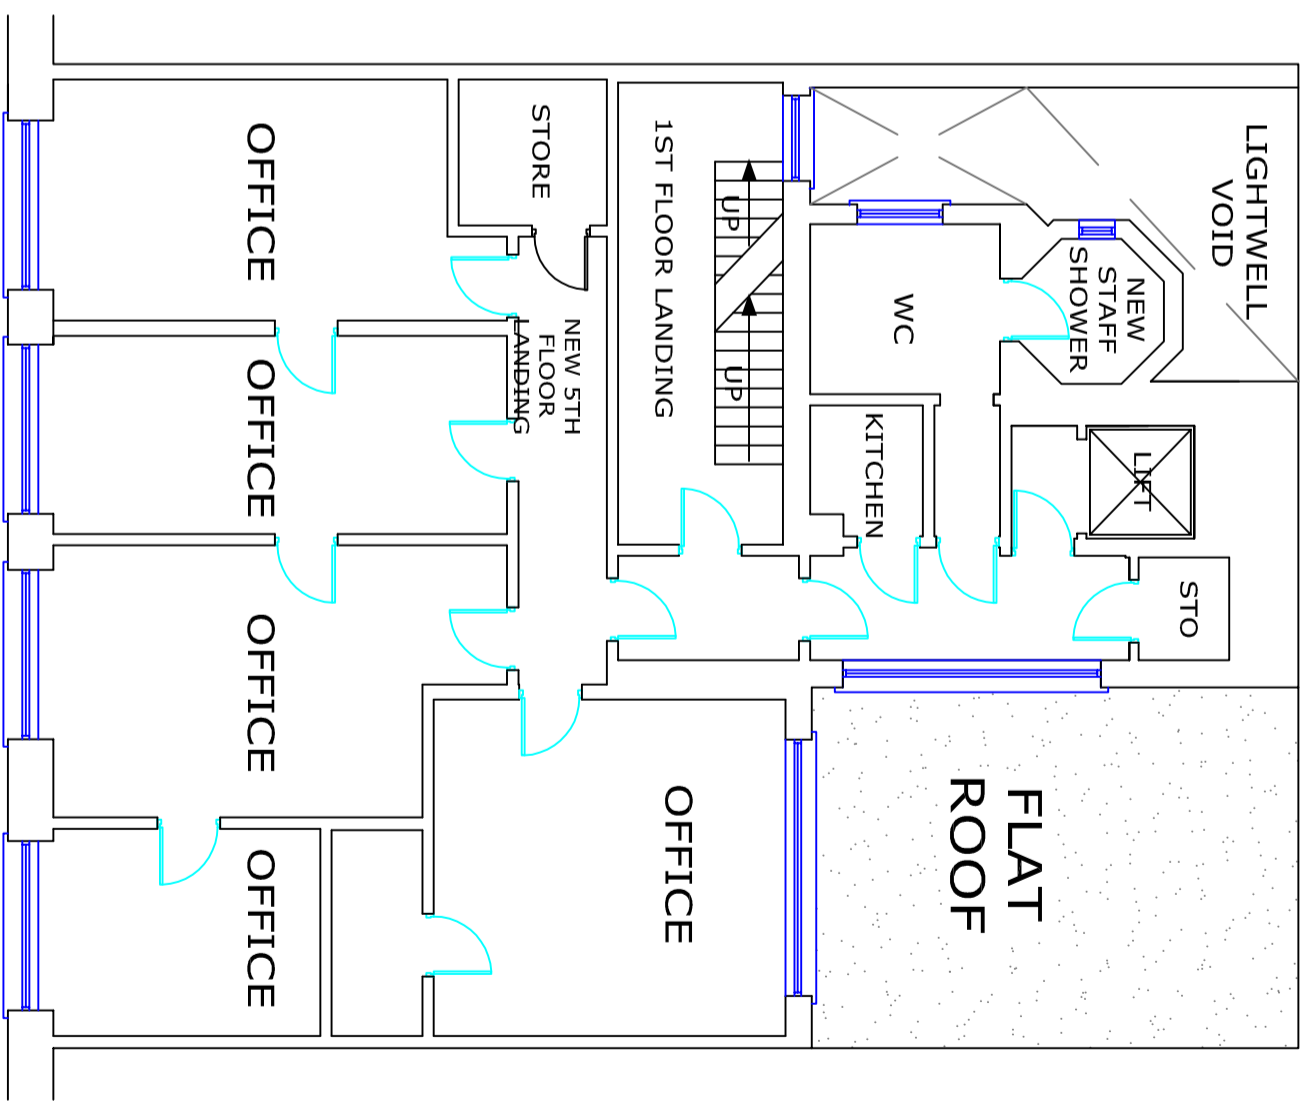

40 WISE LANE
MILL HILL
LONDON NW7 2RE

TEL: 0208-959 8748
FAX: 0208-959 7973

WEB SITE: www.homesdesignltd.co.uk
EMAIL: info@homesdesignltd.co.uk

title PROPOSED PLANS (SHEET-1)

contract no. HD-615 scale 1:100 @ A3

project 28 GREVILLE STREET - LONDON EC1N 8SU
drawing no HD-615/4000

rev.: B date 01/2014