


Images taken from front sloping roof lights to existing top level which is noted as double glazed aluminium frame slop roof lights

Images taken of front elevation to lower levels showing the main aluminium window openings to lower levels and new opening to replicate existing openings in width and finishing at new 4th floor front elevation

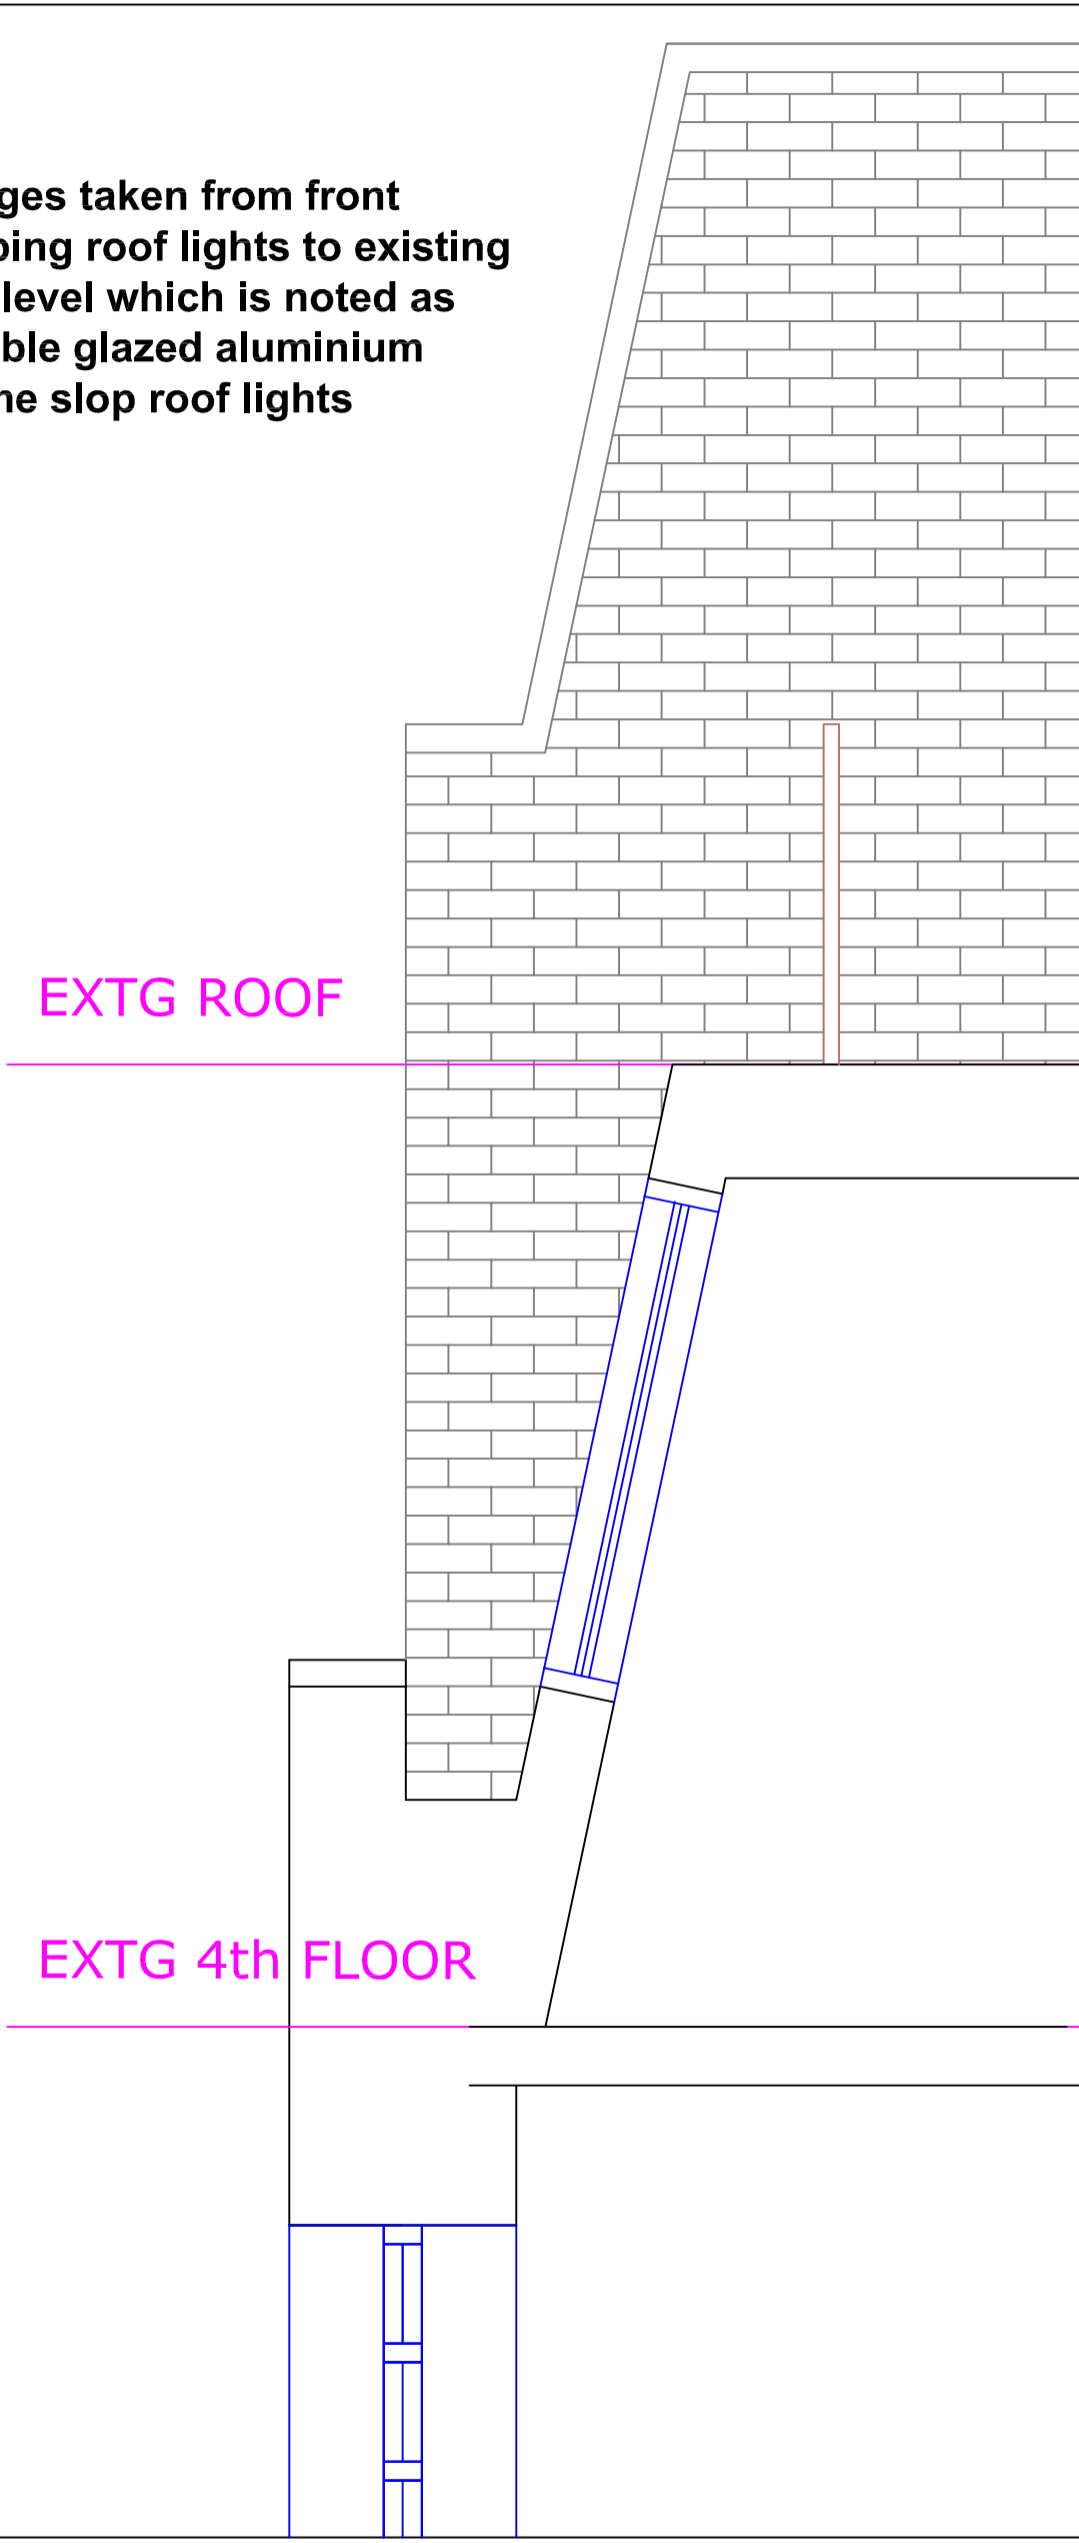

	40 WISE LANE MILL HILL LONDON NW7 2RE		
	TEL: 0208-959 8748 FAX: 0208-959 7973 www.homesdesignltd.co.uk		

title			
EXISTING SECTION THROUGH FRONT ELEVATION WINDOWS TO UPPER FLOORS ONLY			
project			
28 greville street - LONDON EC1 8SU			
contract no		rev:	scale
HD-615			1:20 @ A3
drawn by	Drawing no.	date	
R. L	HD-615/4009	09/2013	