



**ALMINIUM MANUFACTURER
DETAILS FOR WINDOW FRAMES
TO NEW FOURTH FLOOR LEVEL**

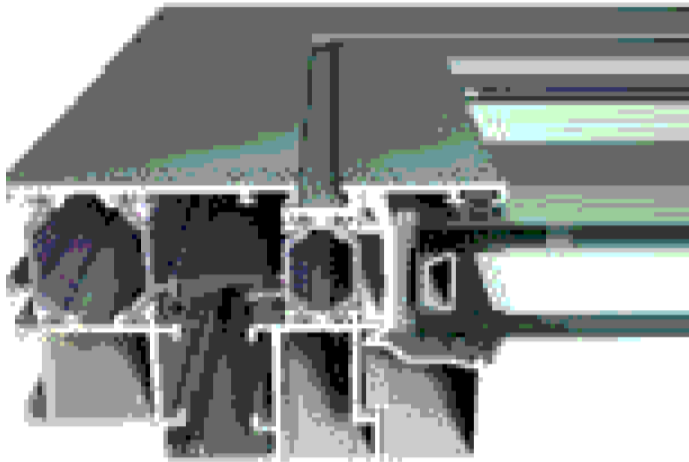

**ALMINIUM MANUFACTURER
DETAILS FOR EXISTING ROOF
LIGHT AT FRONT ELEVATION (TO
BE USED FOR NEW FIFTH FLOOR
SLOPED FRONT ELEVATION)**

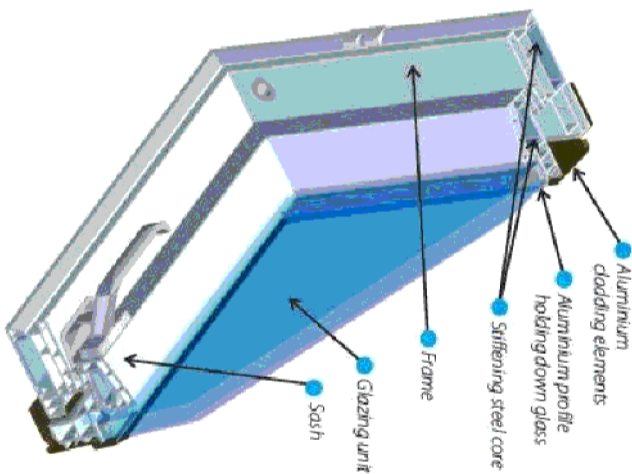

**APPROVED
2012/ 6379/P**


PROP ROOF

**REUSE EXISTING ALMINIUM ROOF
VELUX LIGHTS AT FOURTH TO
FRONT ELEVATIONS OF NEW FIFTH
FLOOR IN ORDER TO CARRY
CONINUITY OF SITE CONSTRAINTS**

PROP 5th FLOOR

**NEW ALMINIUM WINDOW TO BE
REPLICATED TO EXISTING
WINDOWS AT LOWER LEVELS**

EXTG 4th FLOOR

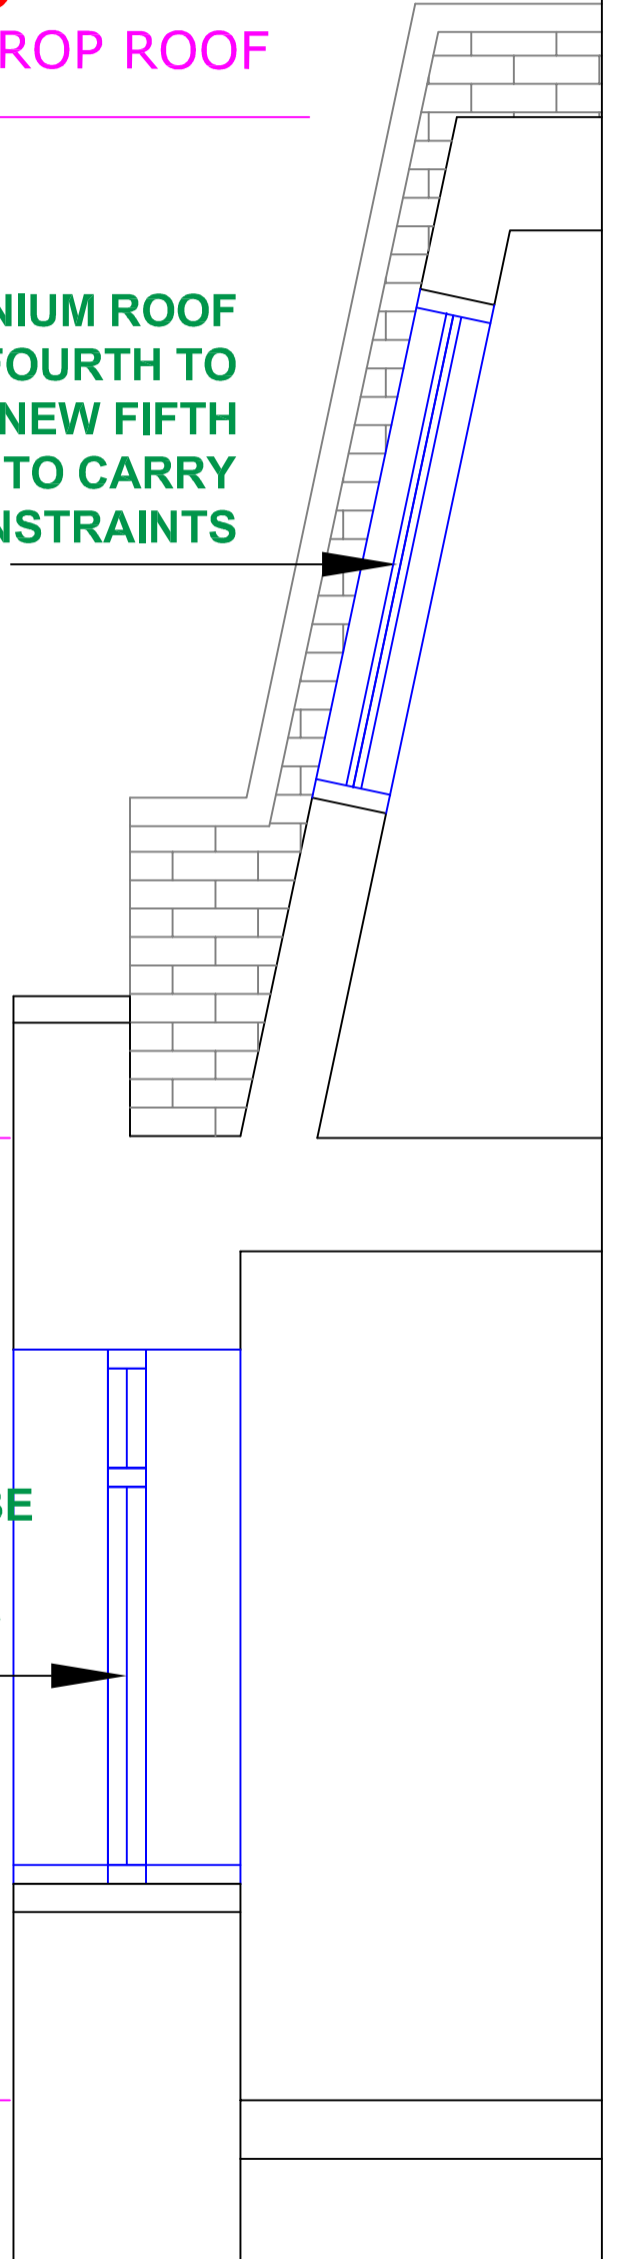

40 WISE LANE
MILL HILL
LONDON NW7 2RE

TEL: 0208-959 8748
FAX: 0208-959 7973
www.homesdesignltd.co.uk

title PROPOSED SECTION THROUGH FRONT ELEVATION
WINDOWS TO UPPER FLOORS ONLY

project 28 greville street - LONDON EC1 8SU

contract no HD-615 rev:B scale 1:20 @ A3

drawn by R. L Drawing no. HD-615/4010 date 01/2014