

PROP ROOF

PROP 5th FLOOR



EXTG 4th FLOOR

EXTG 3rd FLOOR


EXTG 2nd FLOOR

EXTG 1st FLOOR

EXTG GRD FLOOR

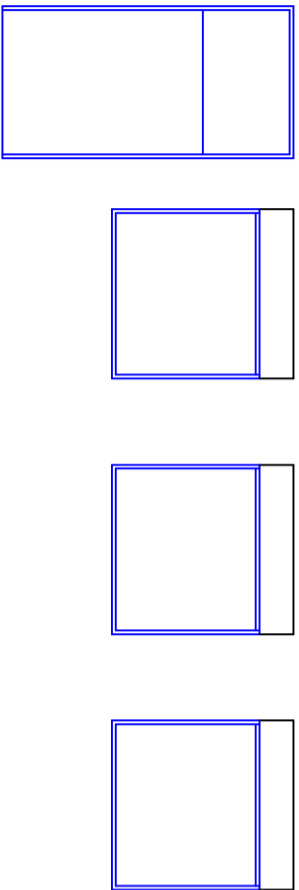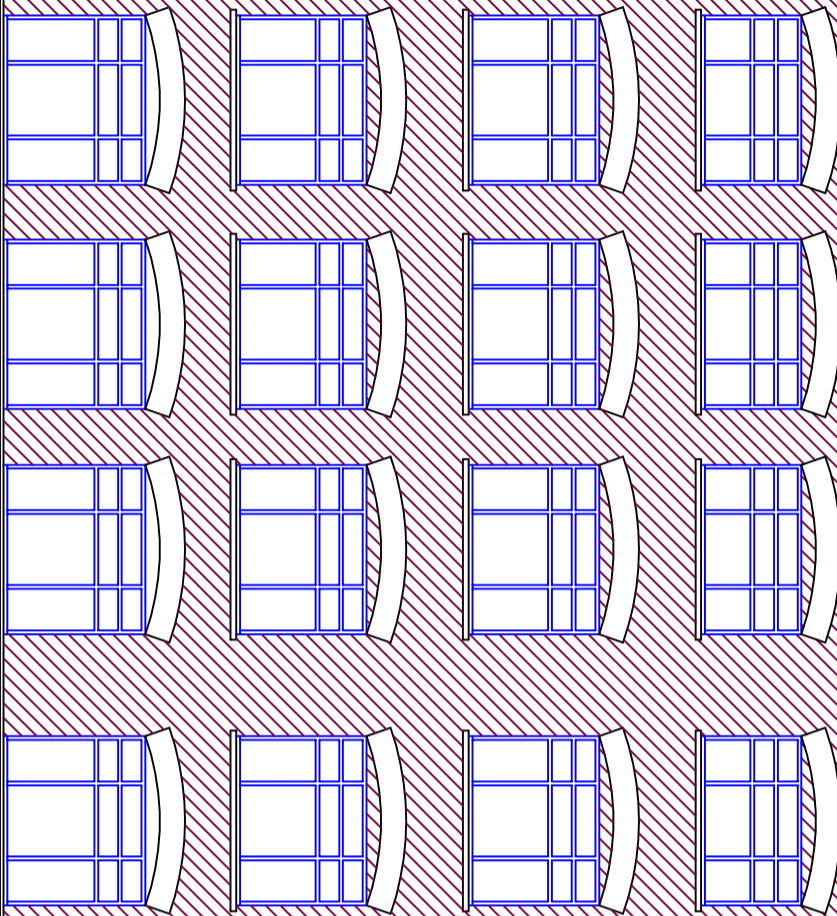

## PROP FRONT ELEVATION

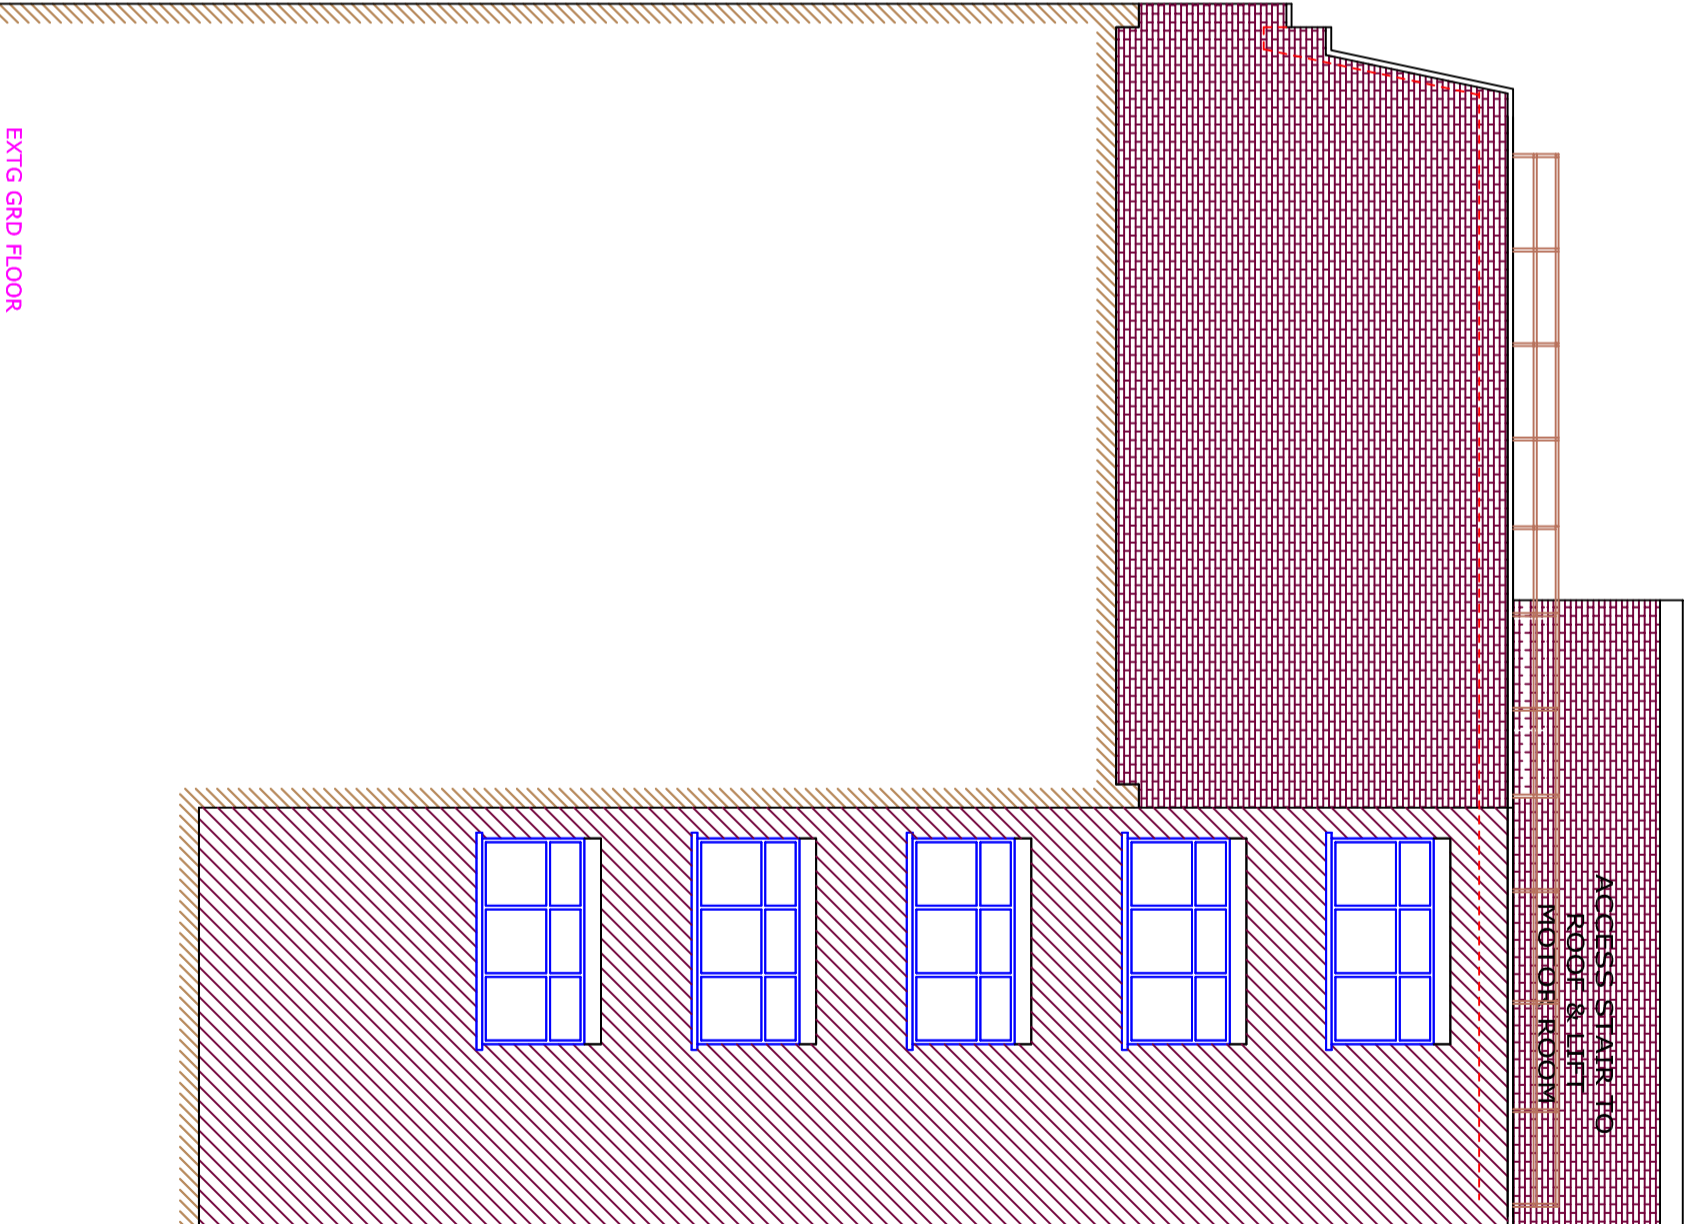

EXTG GRD FLOOR

## PROP SIDE ELEVATION



**40 WISE LANE  
MILL HILL  
LONDON NW7 2RE**

title		PROPOSED FRONT & SIDE ELEVATIONS	
contract no.	HD-615	scale	1:100 @ A3
project 28 GREVILLE STREET - LONDON EC1N 8SU			
drawing no	HD-615/8000		
rev.: A	date	12/2013	

