



40 WISE LANE
MILL HILL
LONDON NW7 2RE

title PROPOSED REAR & SIDE ELEVATIONS
contract no. HD-615 scale 1:100 @ A3
project 28 GREVILLE STREET - LONDON EC1N 8SU
drawing no HD-615/8001
rev.: B date 01/2014

EXTG GRD FLOOR

EXTG 1st FLOOR

EXTG 2nd FLOOR


EXTG 3rd FLOOR

EXTG 4th FLOOR

PROP 5th FLOOR

PROP ROOF

PROP REAR ELEVATION

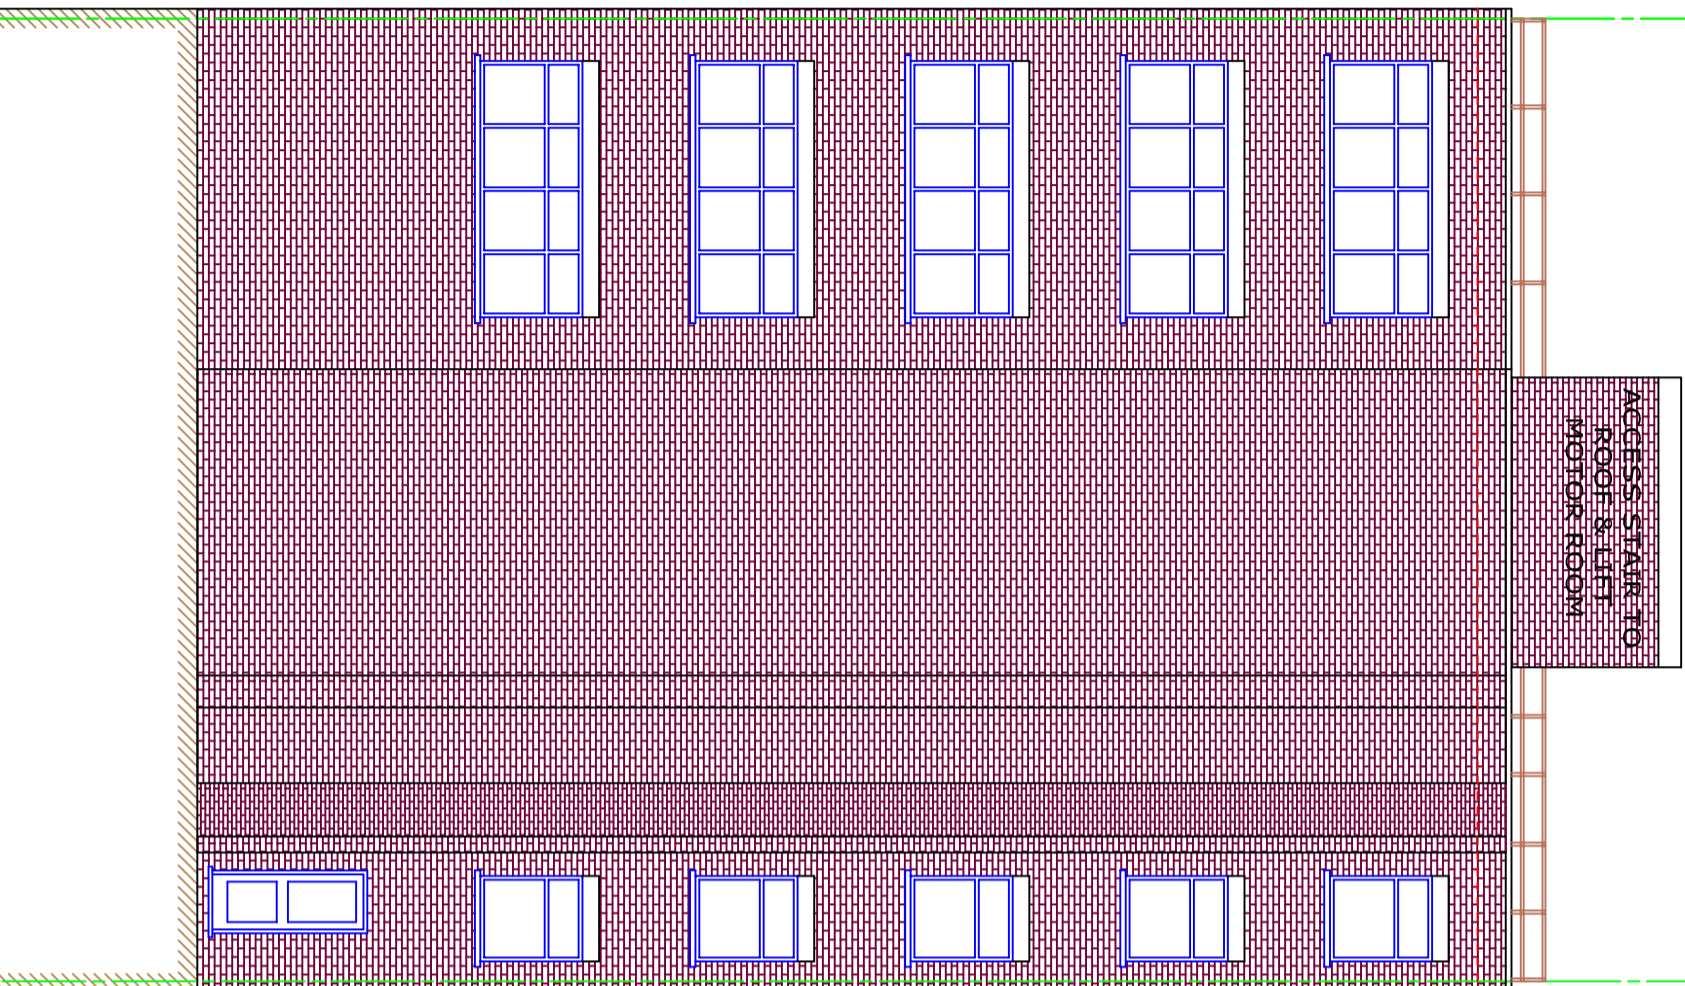

EXTG GRD FLOOR

EXTG 1st FLOOR

EXTG 2nd FLOOR

EXTG 3rd FLOOR

EXTG 4th FLOOR

PROP 5th FLOOR

PROP ROOF

PROP SIDE ELEVATION

