



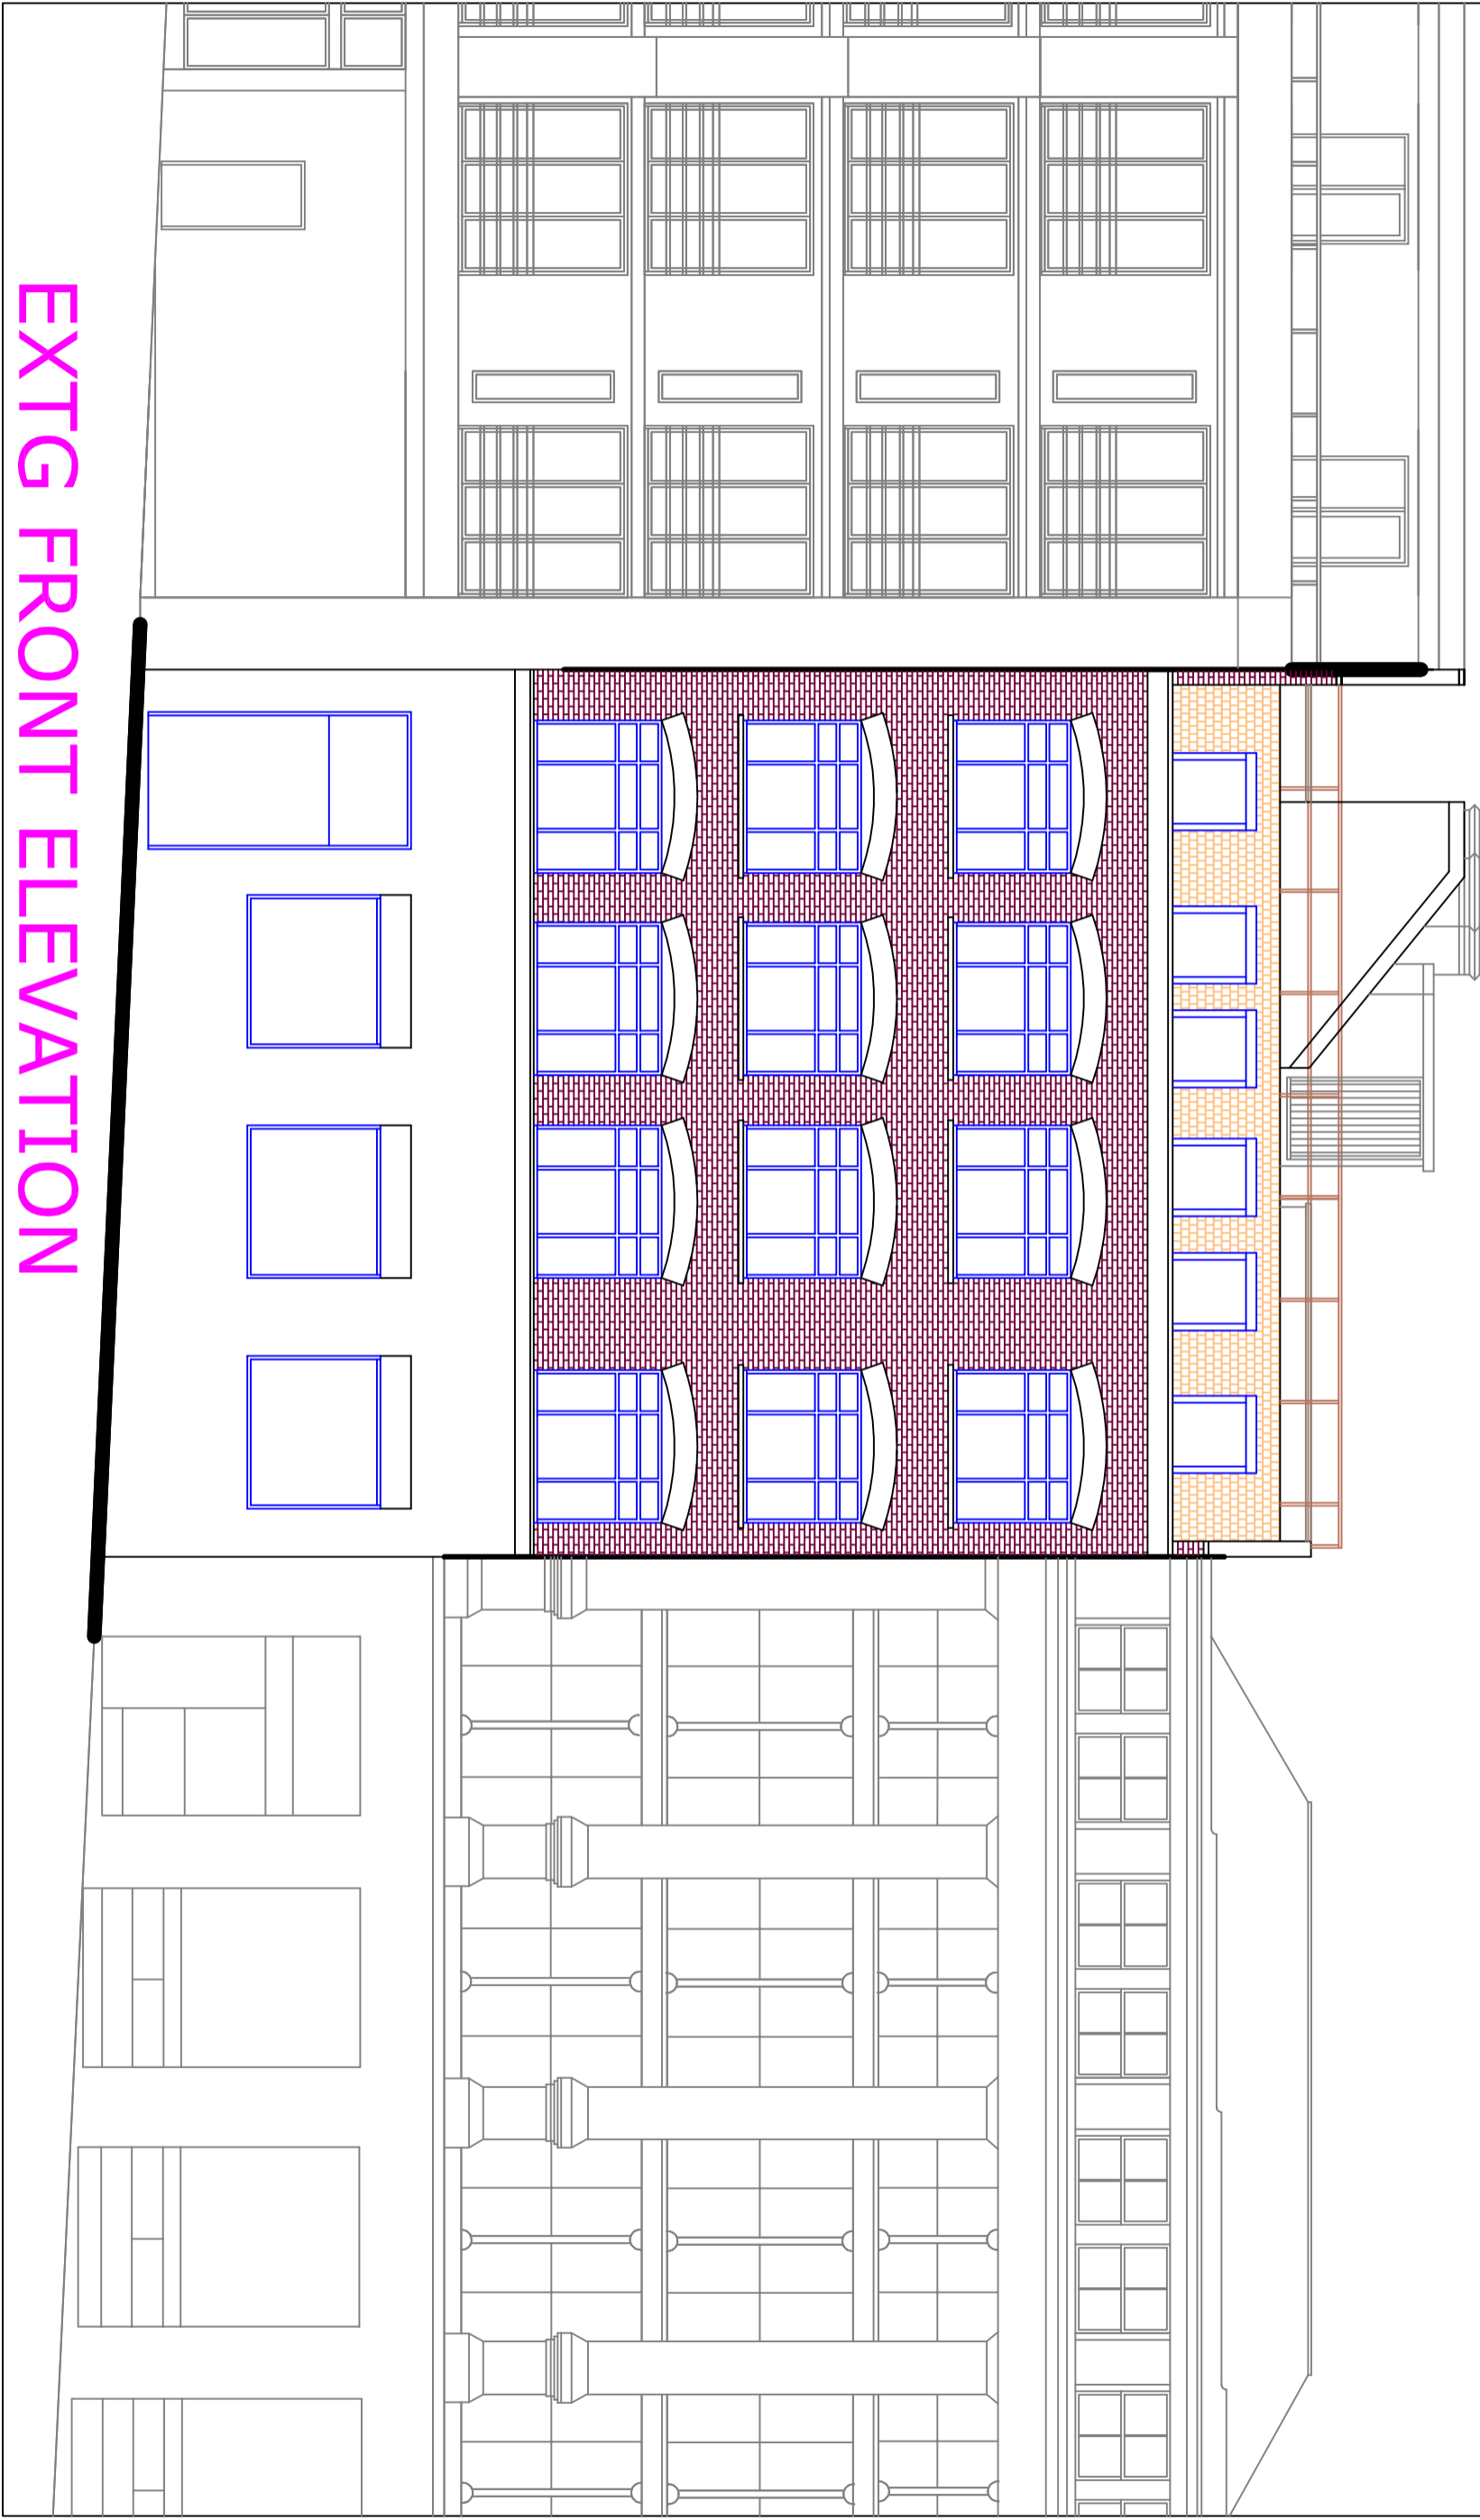

40 WISE LANE
MILL HILL
LONDON NW7 2RE
www.homesdesignltd.co.uk
info@homesdesignltd.co.uk

title
EXISTING FRONT ELEVATIONS, FRONT STREET VIEW
contract no. HD-615 scale 1:100 @ A3
project 28 GREVILLE STREET - LONDON EC1N 8SU
drawing no HD-615/8002
rev.: date 11/2013

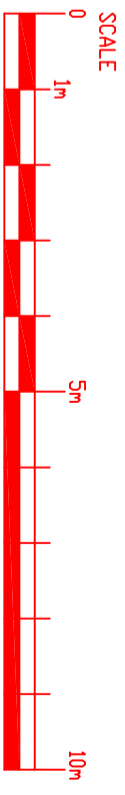

EXTG FRONT ELEVATION